
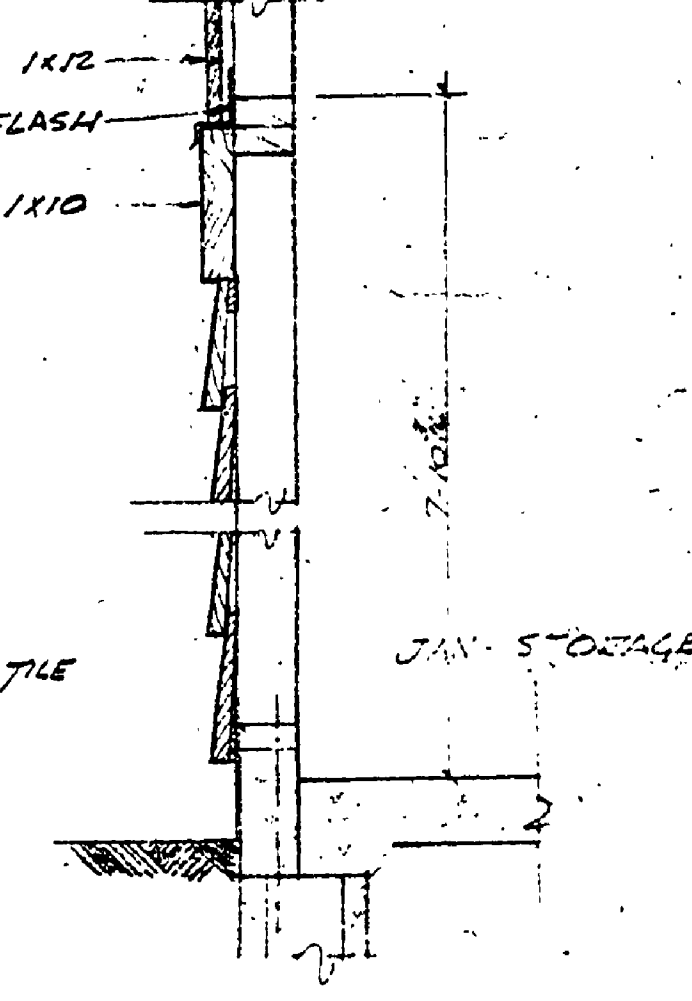
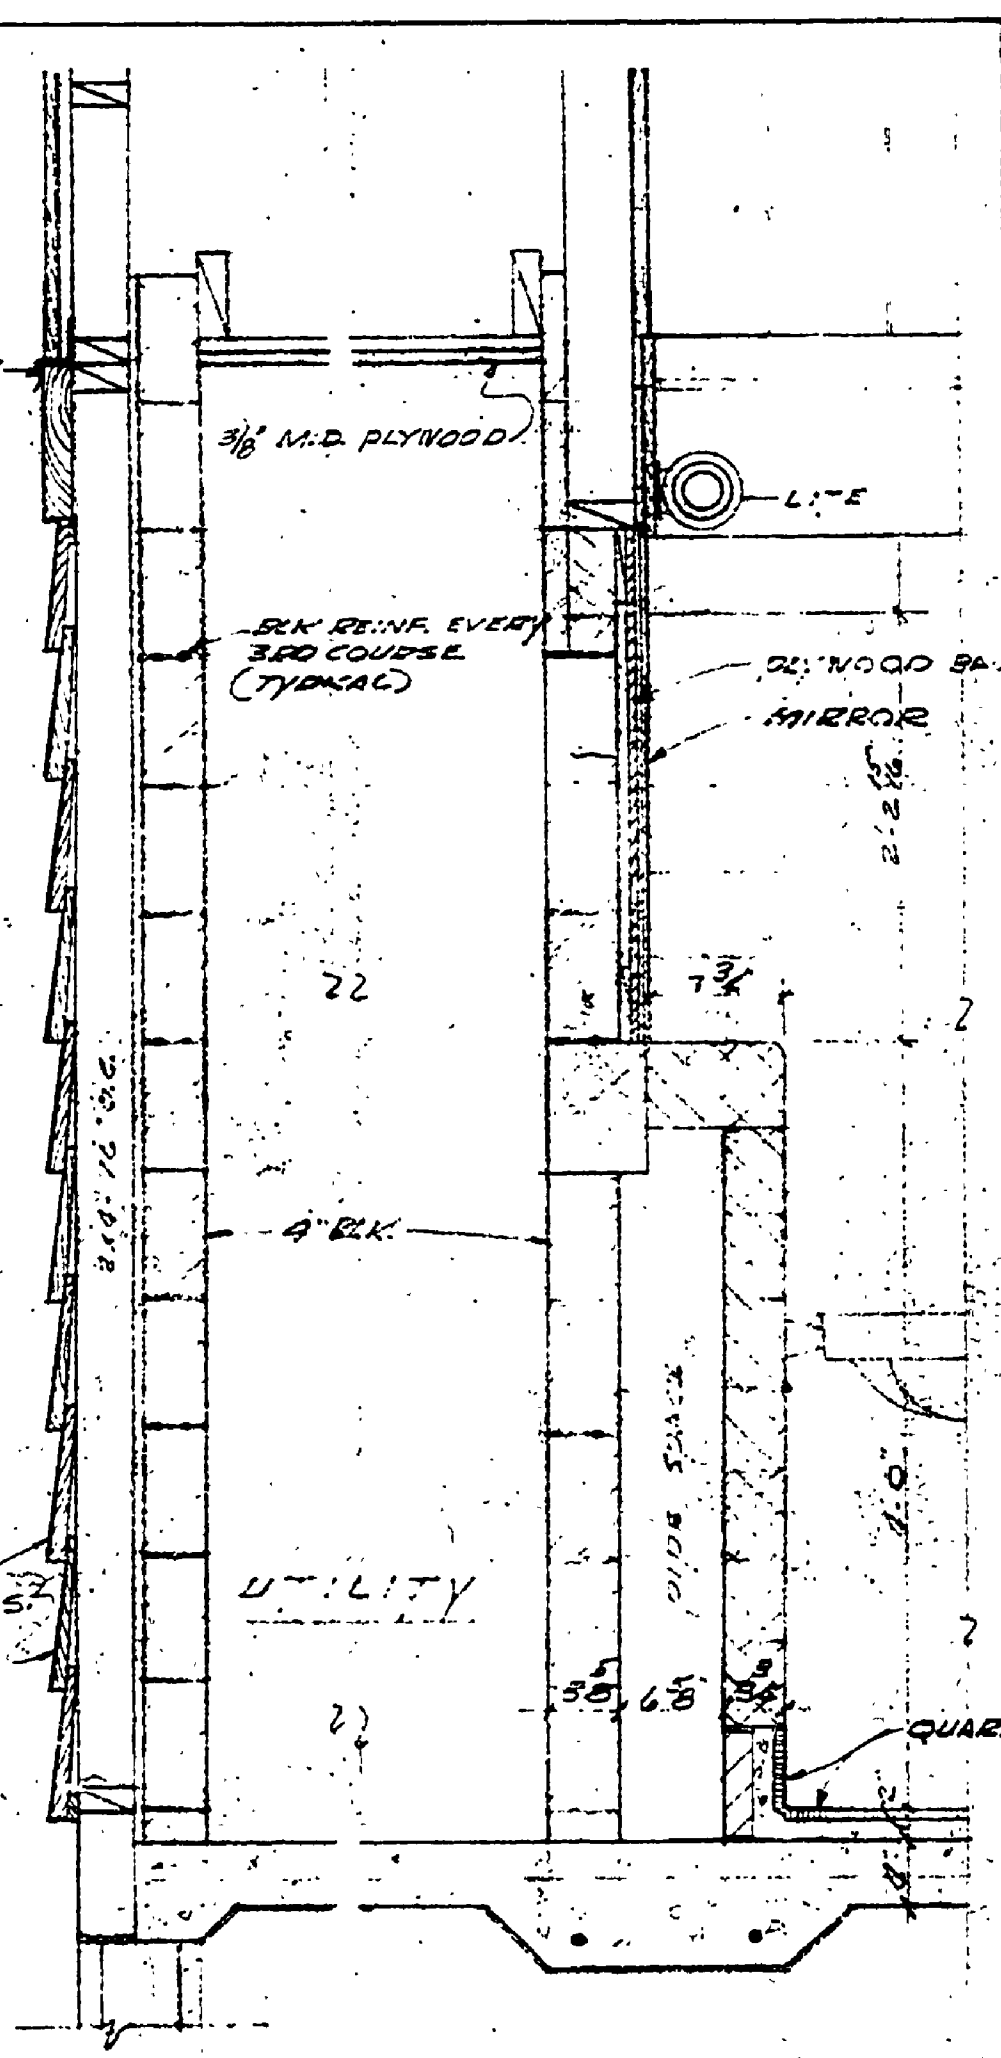
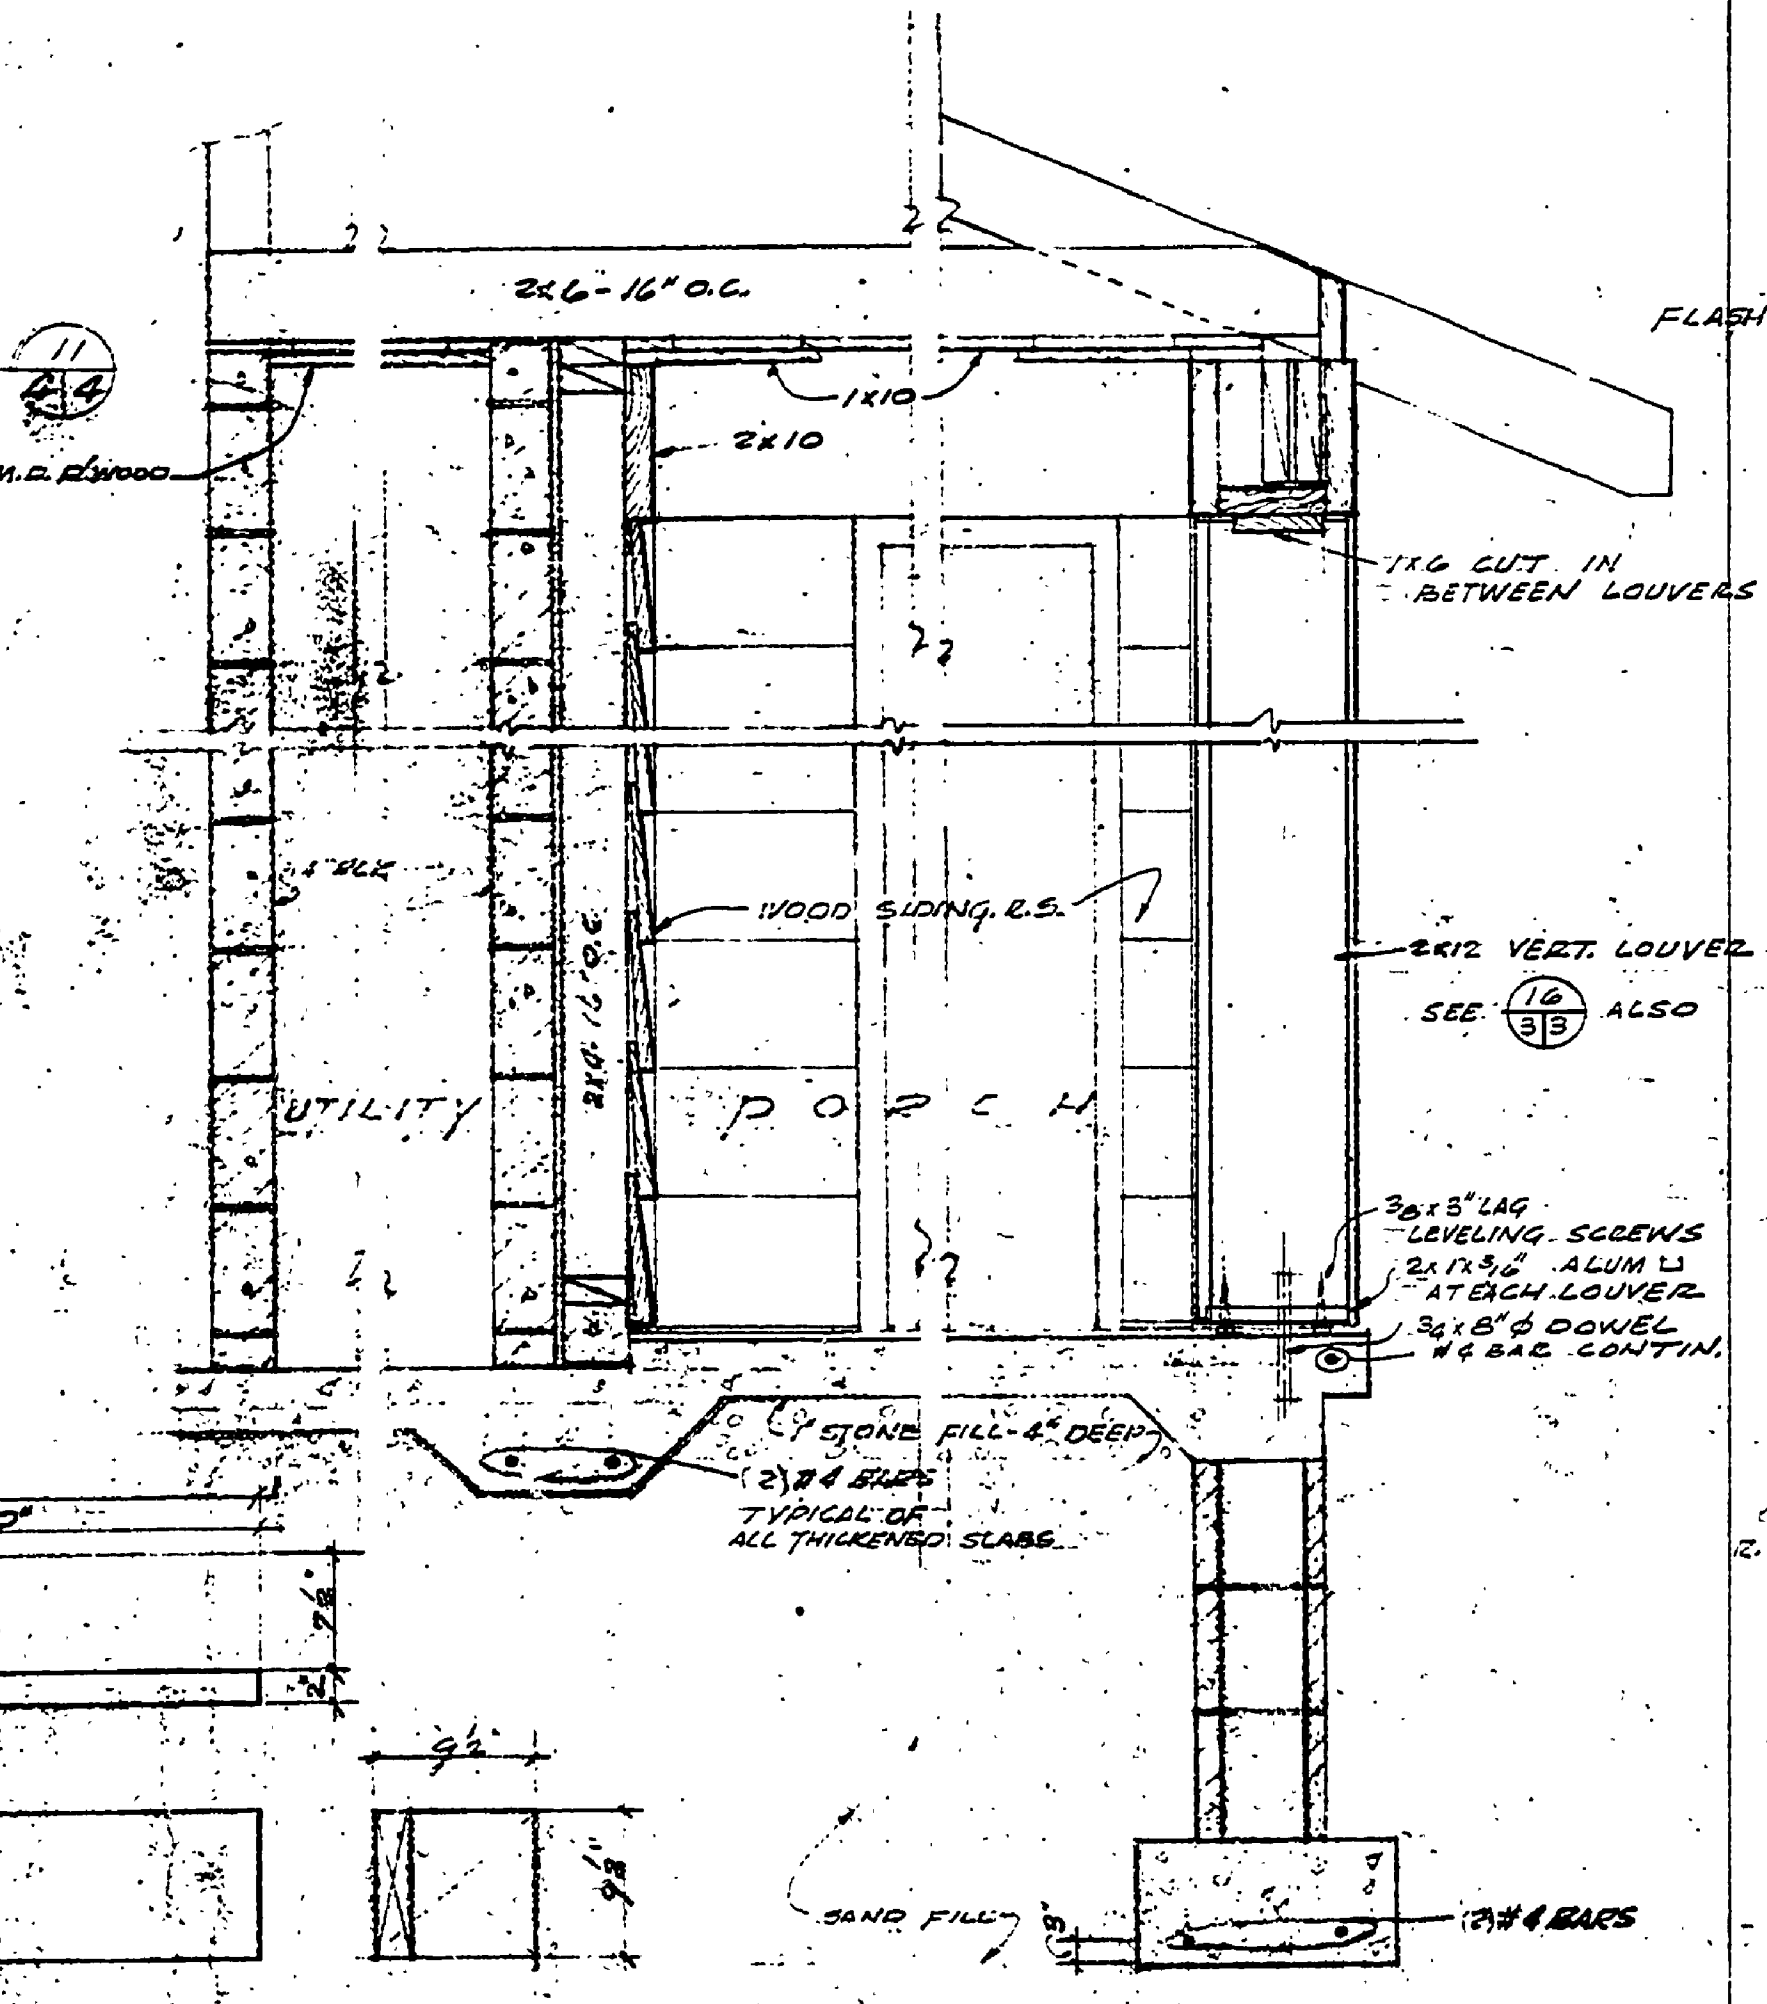
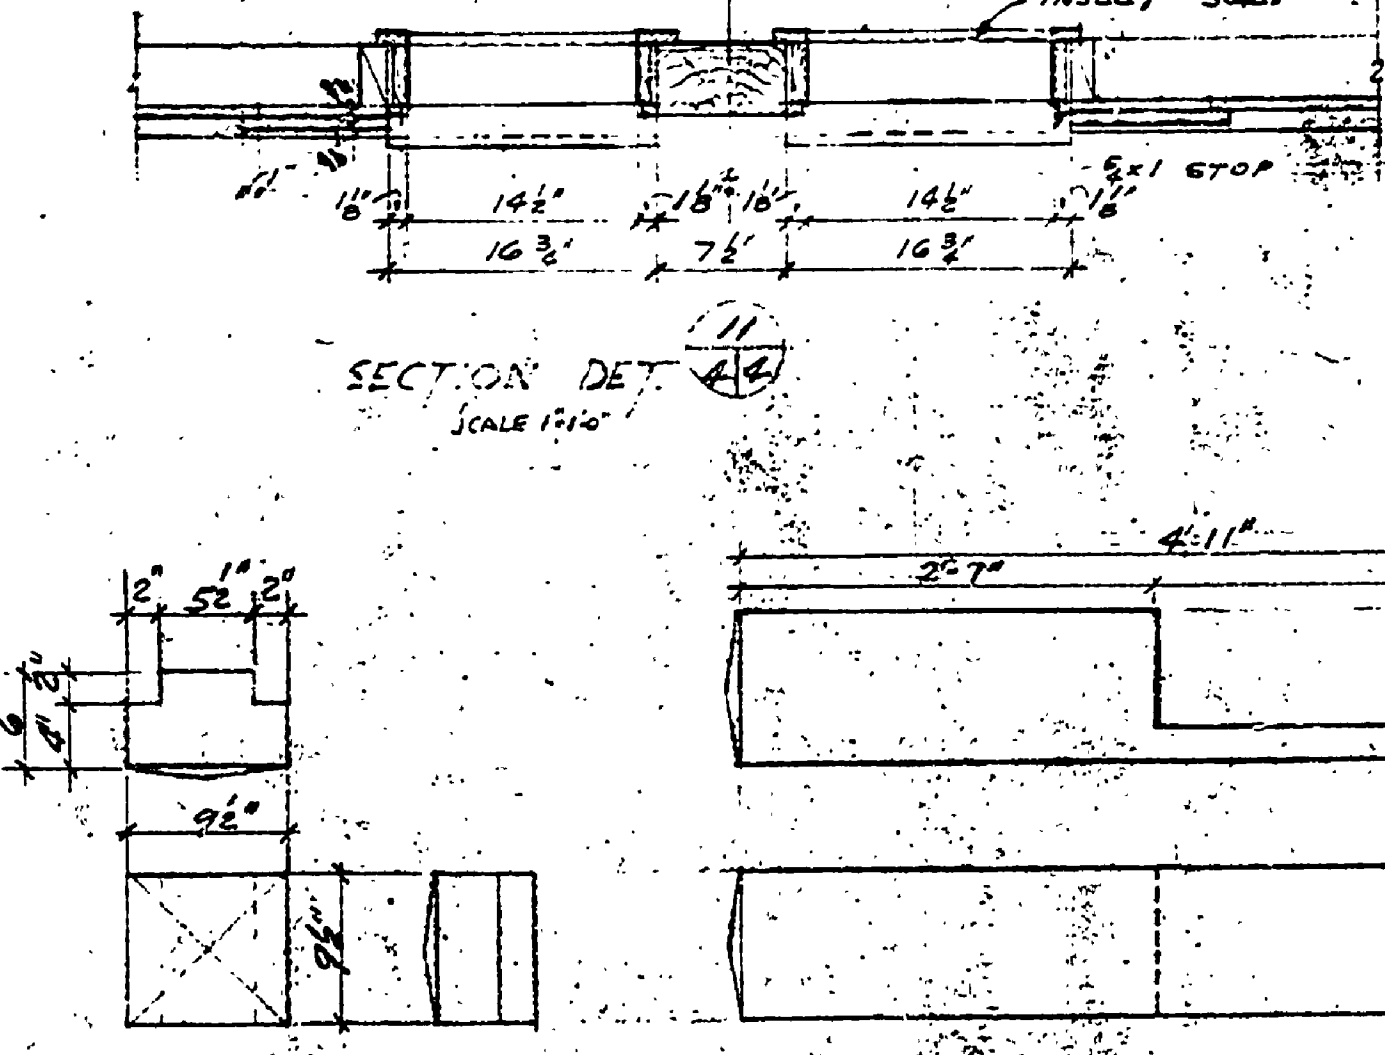
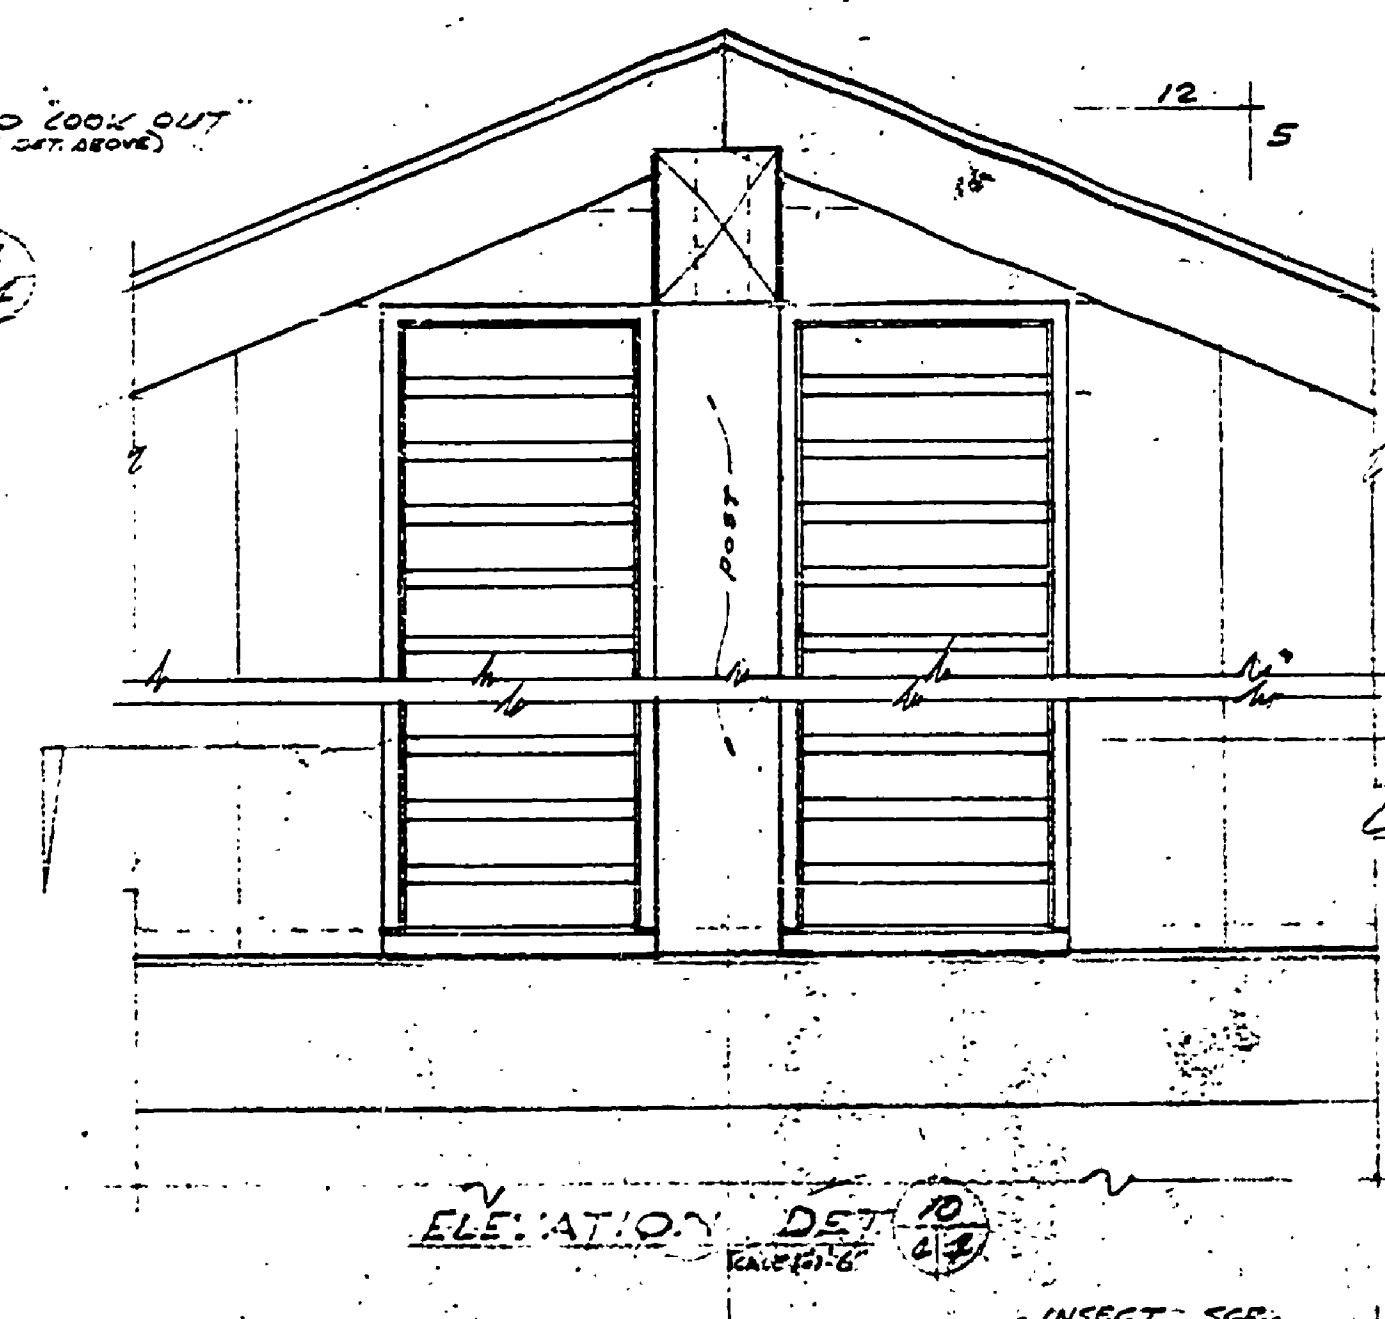
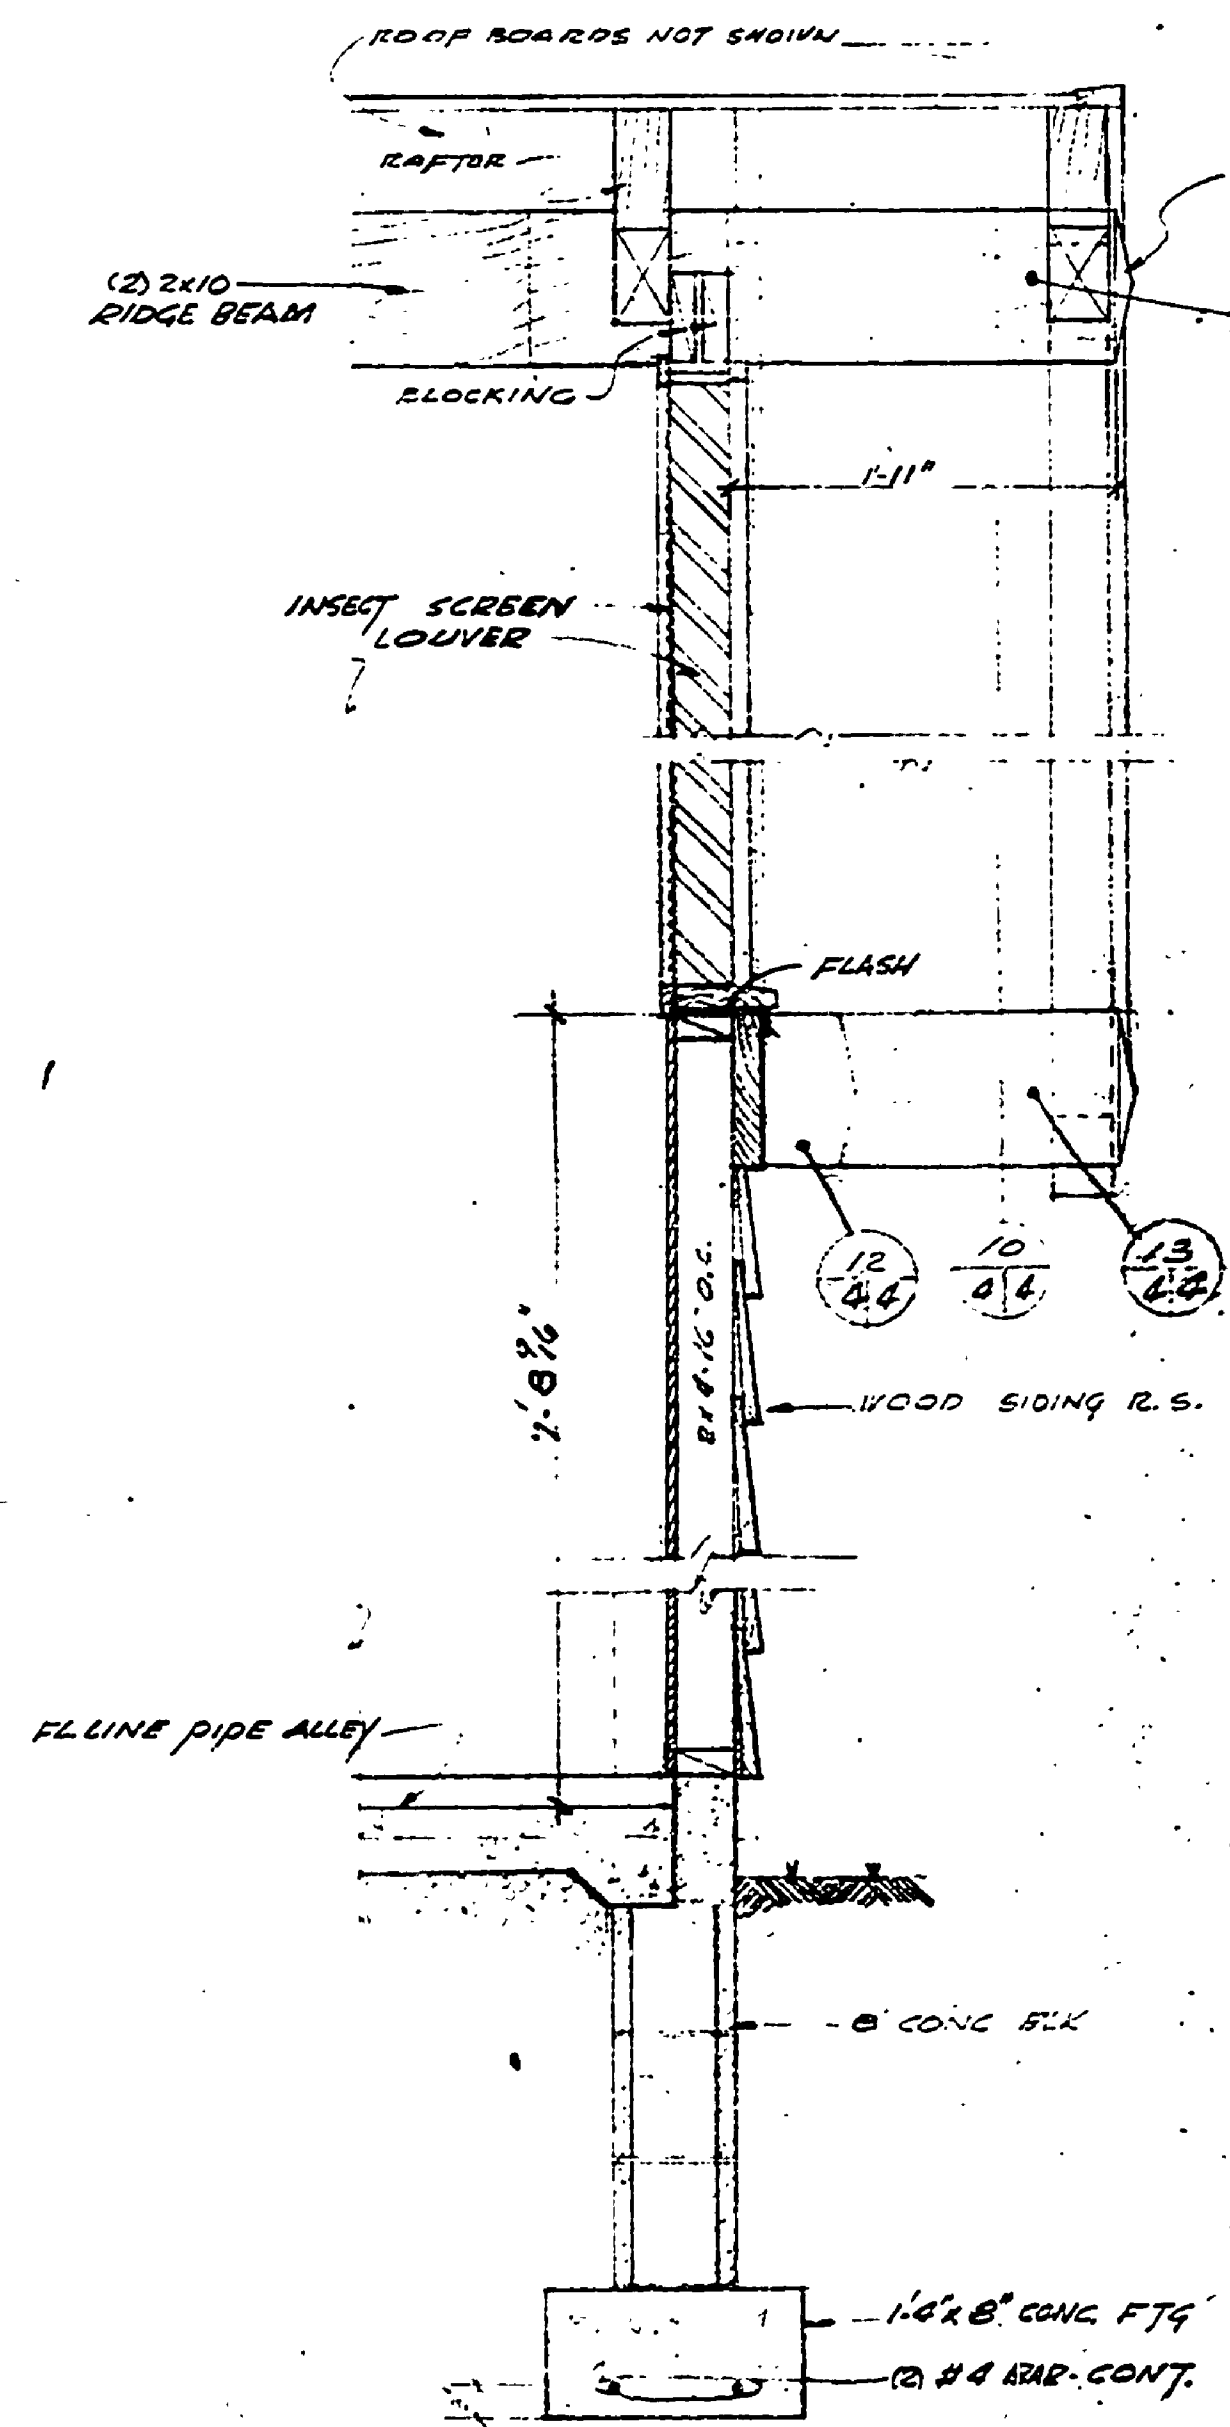
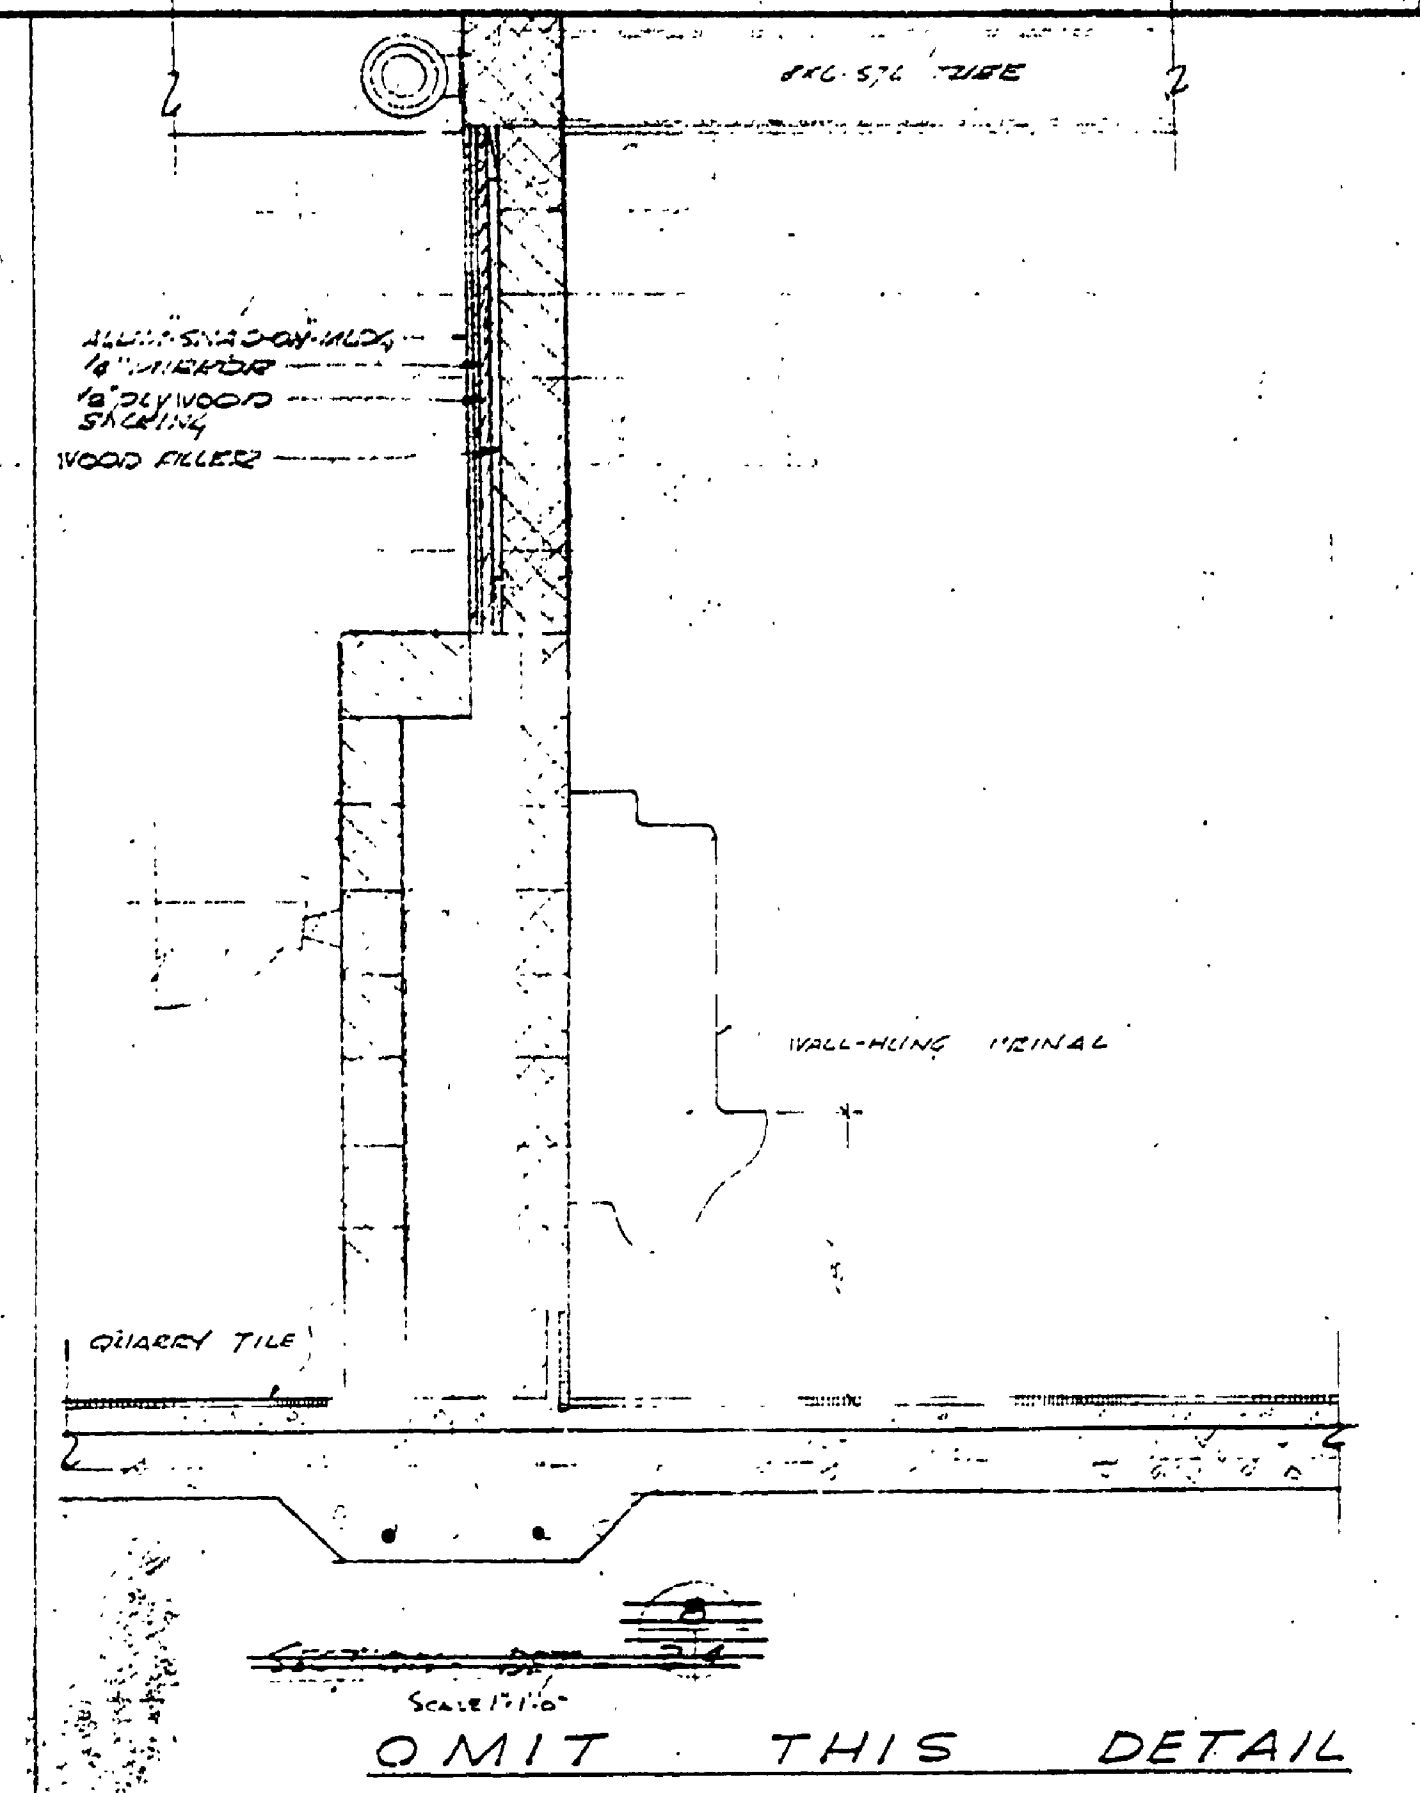
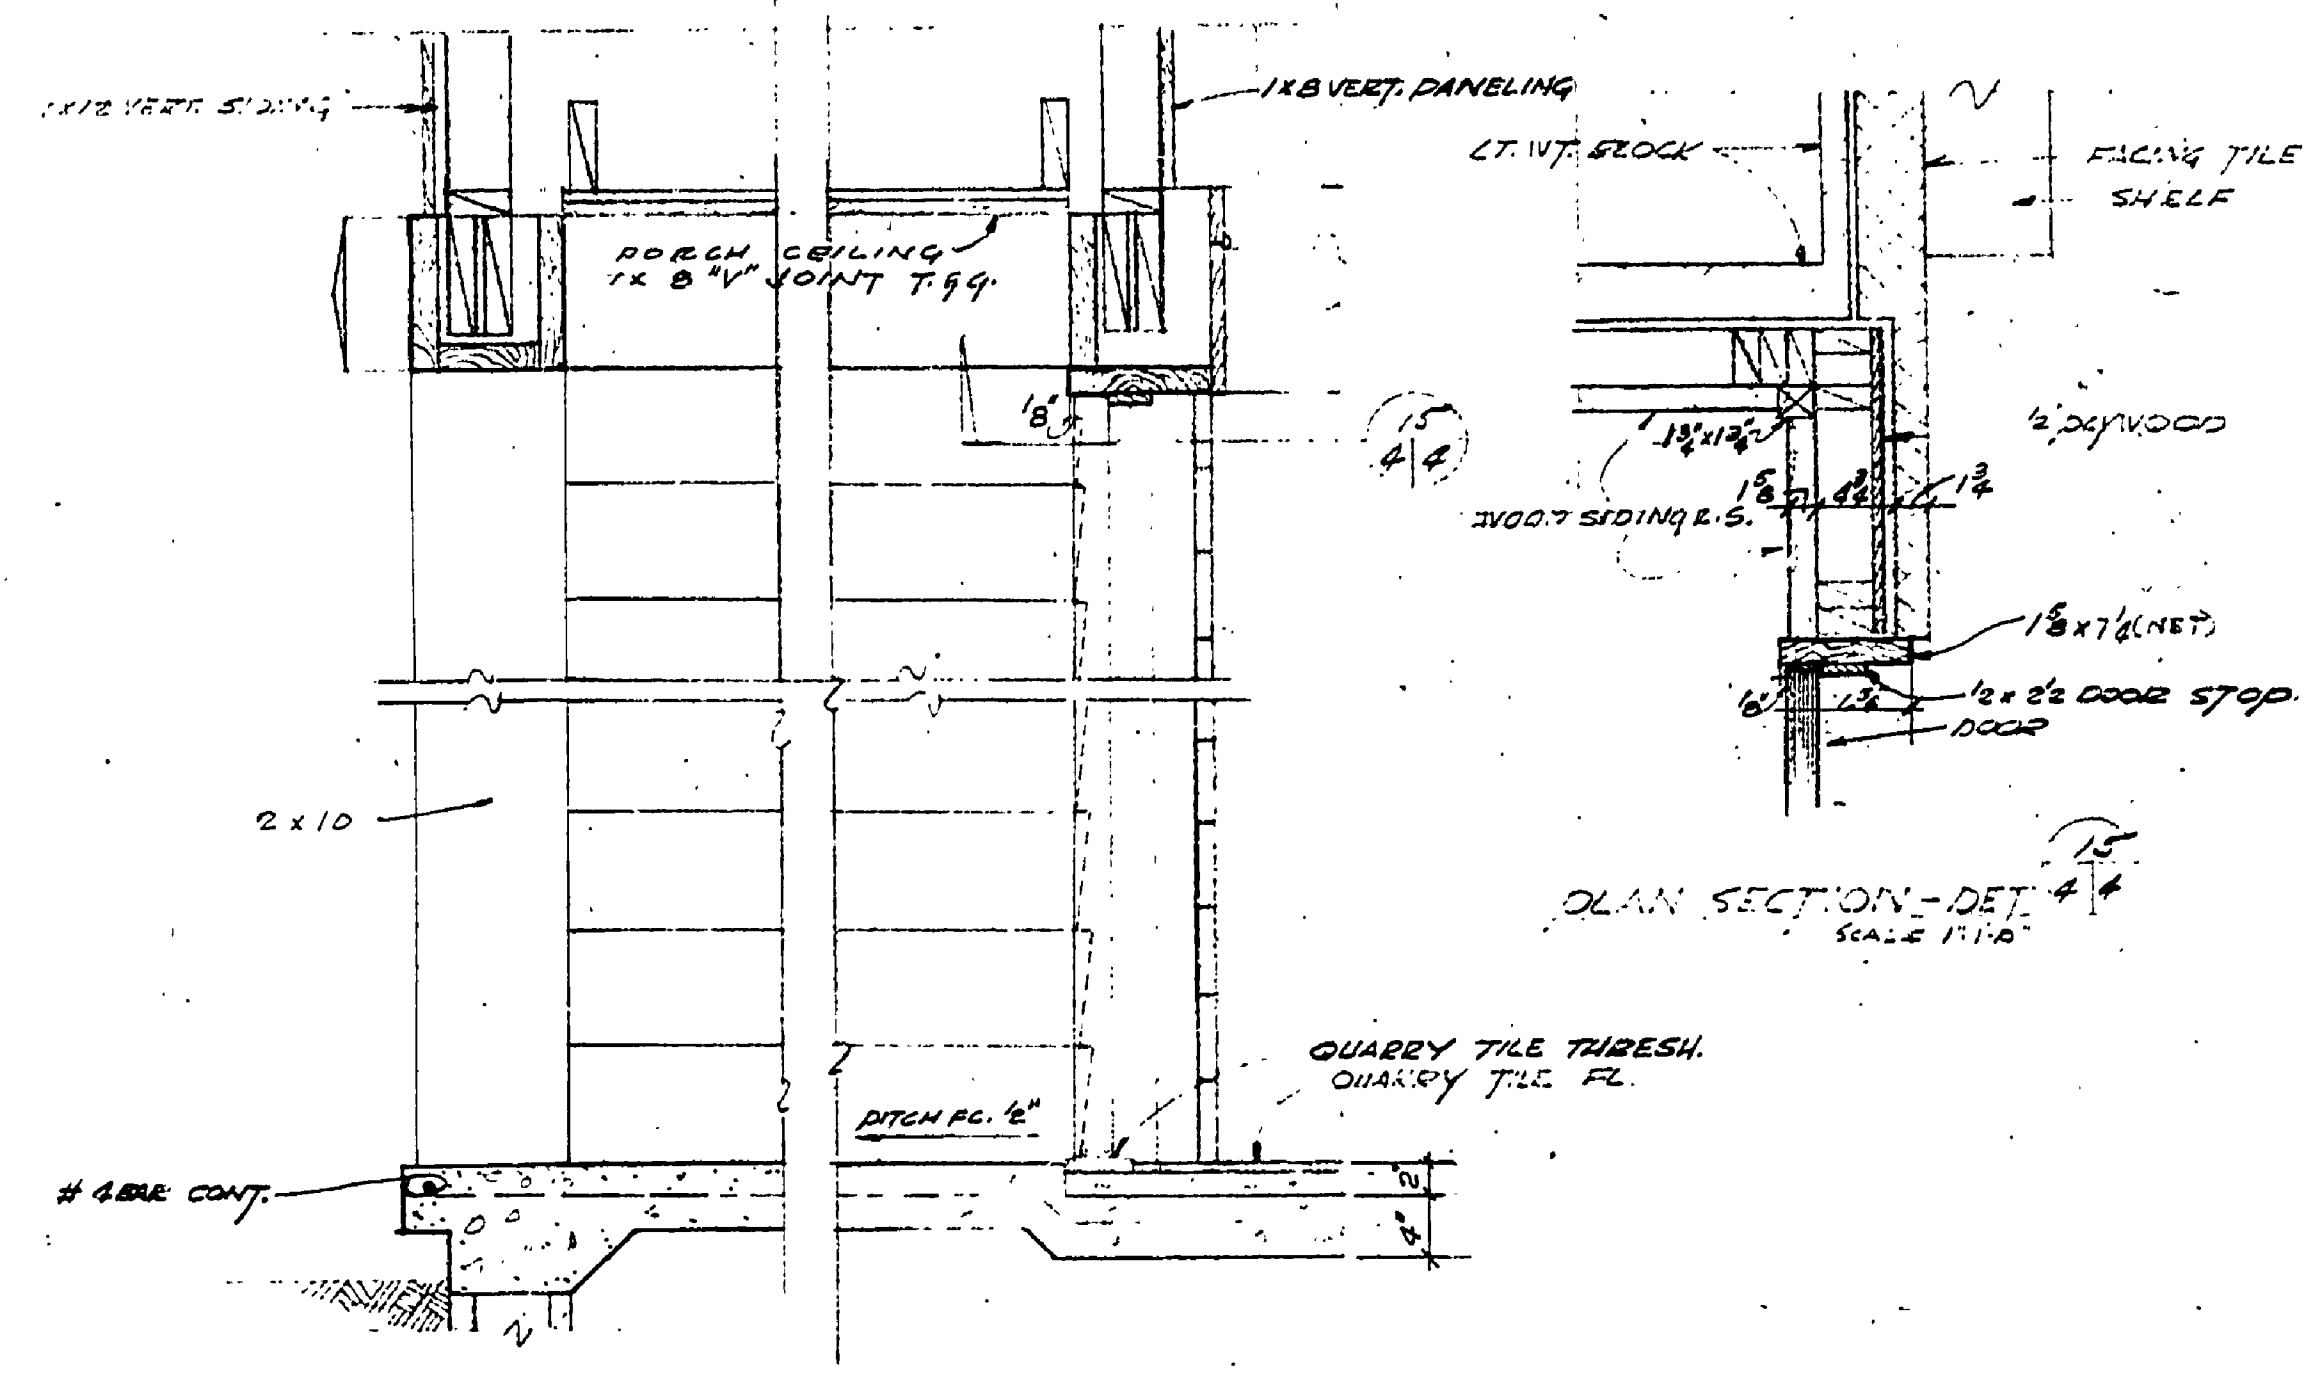
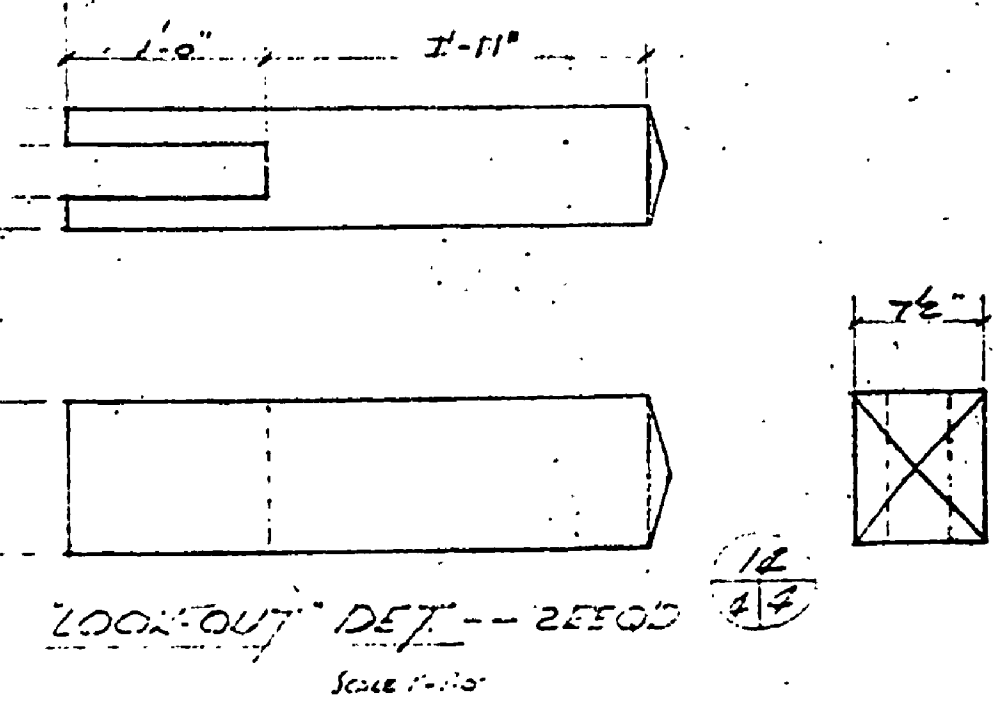


REVISIONS	NO.	DATE	BY
	1		
	2		
	3		
	4		
	5		
	6		

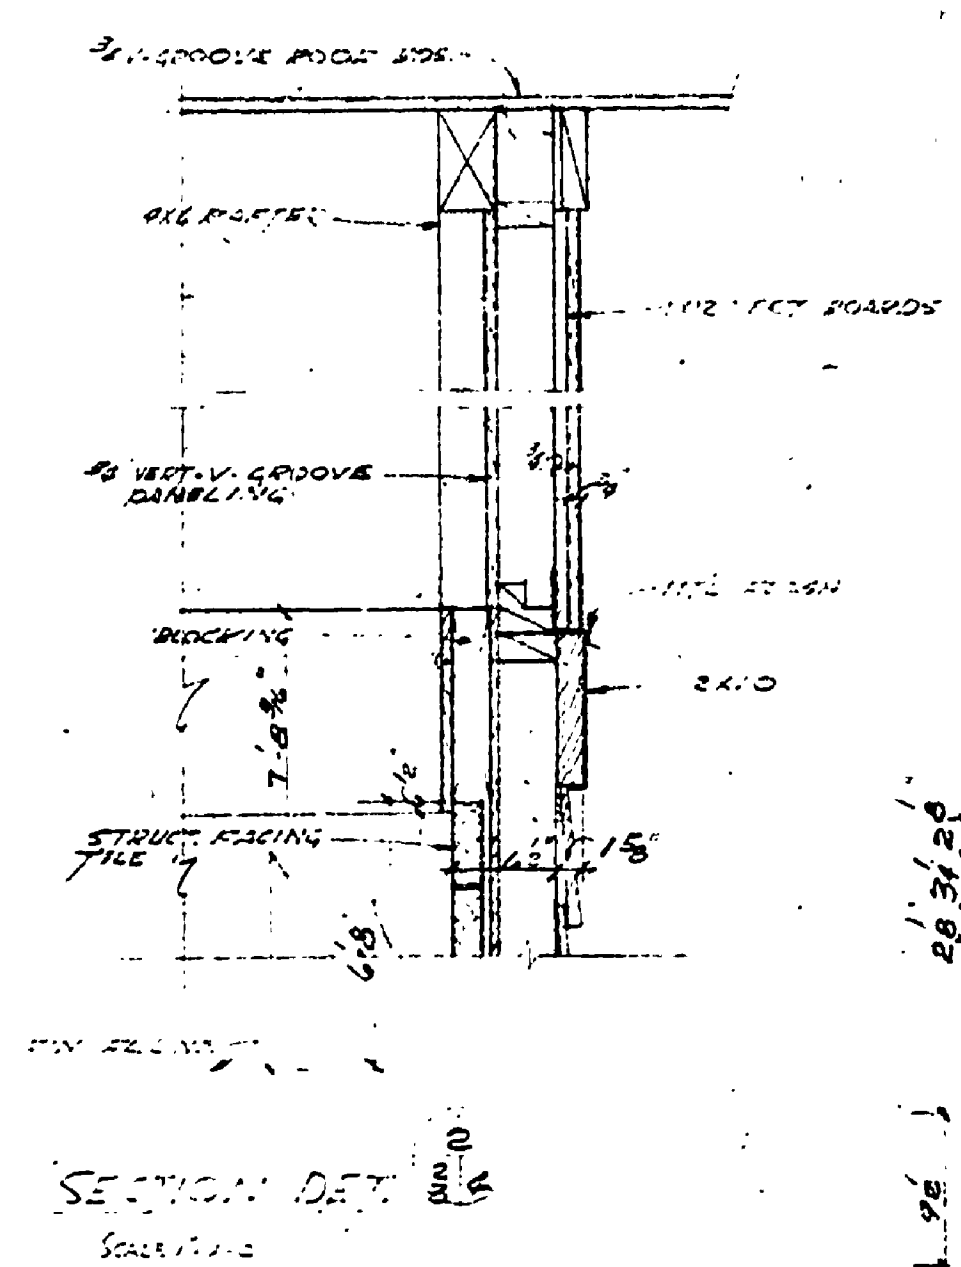

SECTION-DET 13
SCALE 1/4" = 1'-0"

LOOK-OUT DET 16
SCALE 1/4" = 1'-0"

LOOK-OUT DET 17
SCALE 1/4" = 1'-0"

SECTION-DET 17
SCALE 1/4" = 1'-0"

SECTION-DET 18
SCALE 1/4" = 1'-0"

SECTION-DET 19
SCALE 1/4" = 1'-0"

MICHIGAN DEPARTMENT OF CONSERVATION
PARKS AND RECREATION DIVISION

BUILDING SECTIONS - DETAILS
ALBERT E. SLEEPER STATE PARK
TOILET AND SHOWER BUILDING

SHEET NO. 4 OF 5
PLAN NO. A-110