




DESIGNED BY	REVIEWED	DATE	APPROVED	DATE	NO.	DATE	REVISIONS
DRAWN BY	ARCHITECTURAL				1		4
CHECKED BY	ENGINEERING				2		5
	LANDSCAPE				3		6

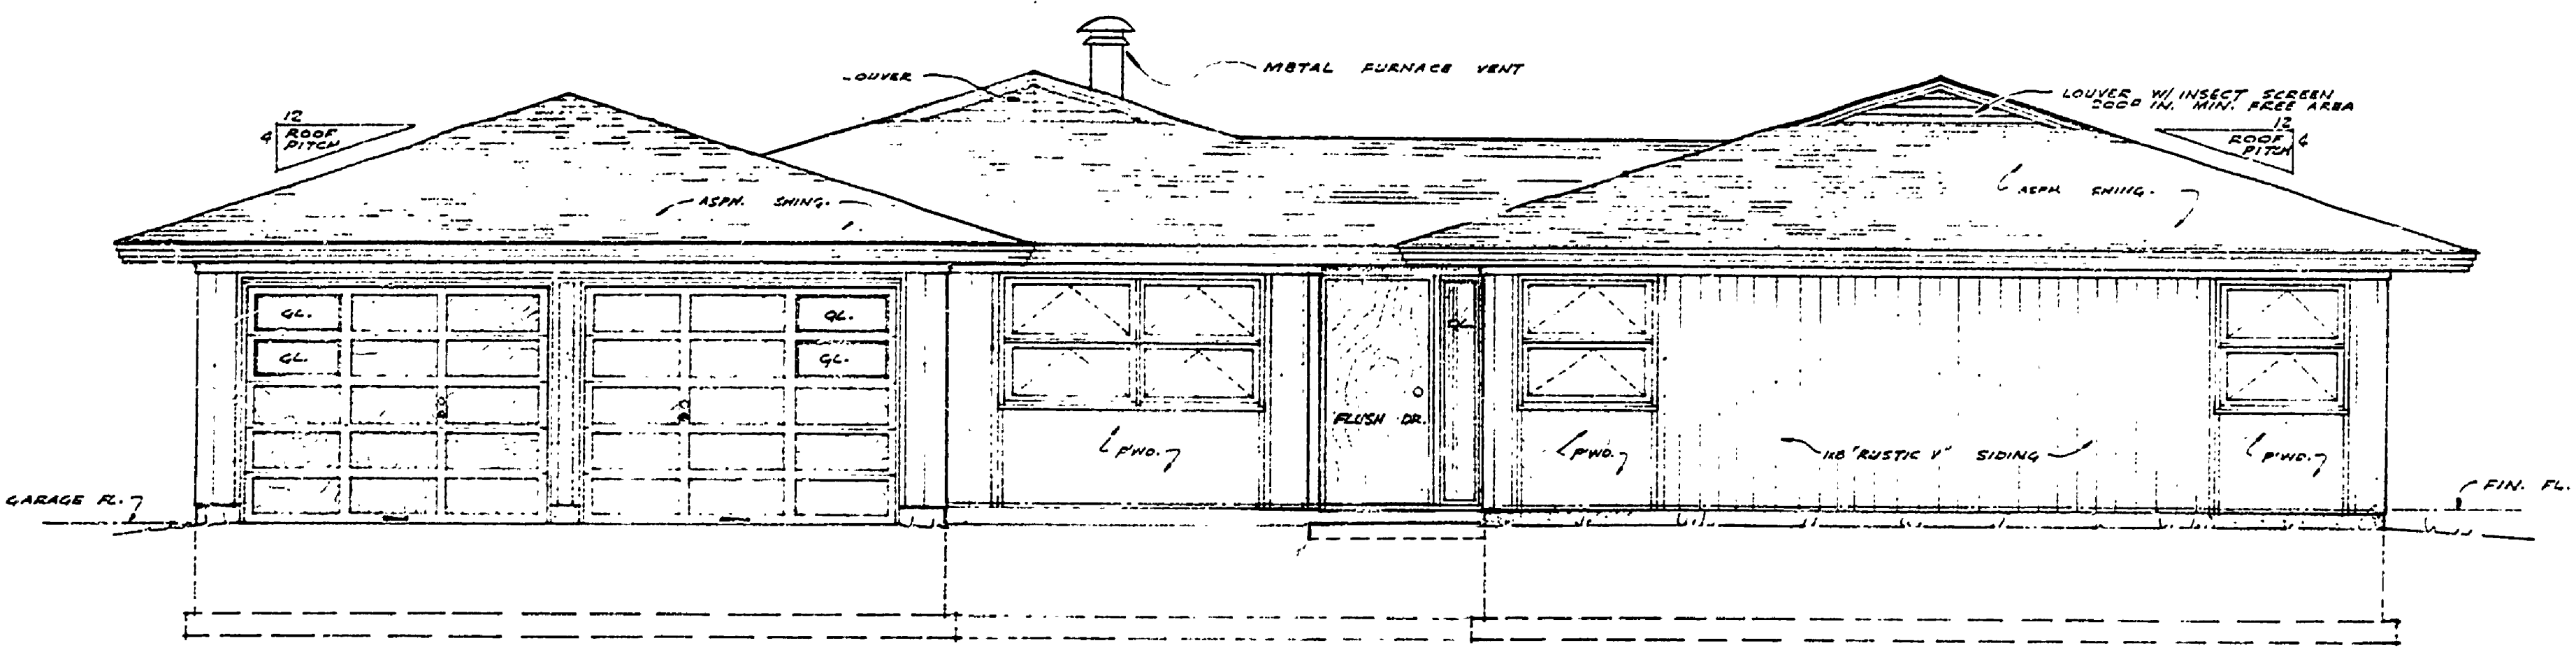


NORTH  
REVERSE ELEV. 1/4"=1'-0"

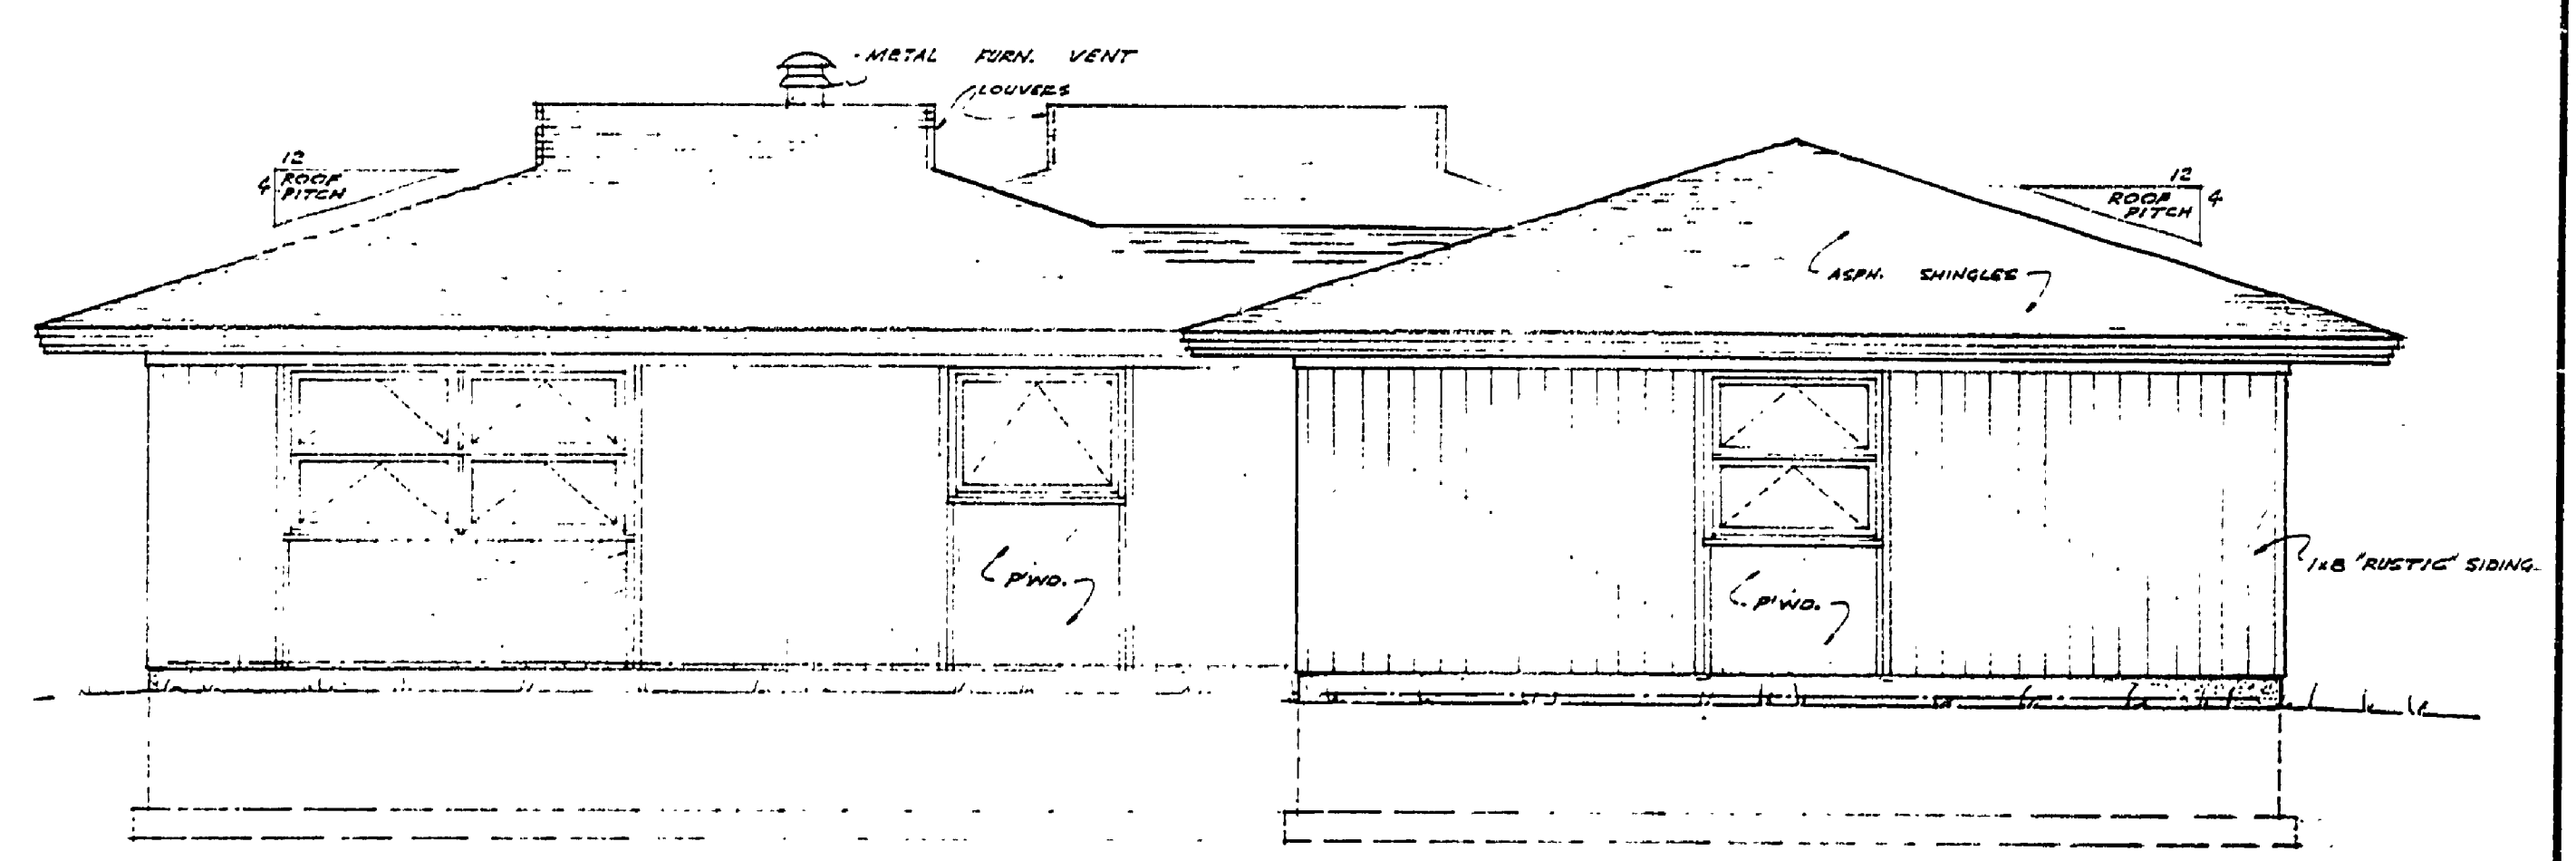

EAST  
REVERSE ELEV. 1/4"=1'-0"

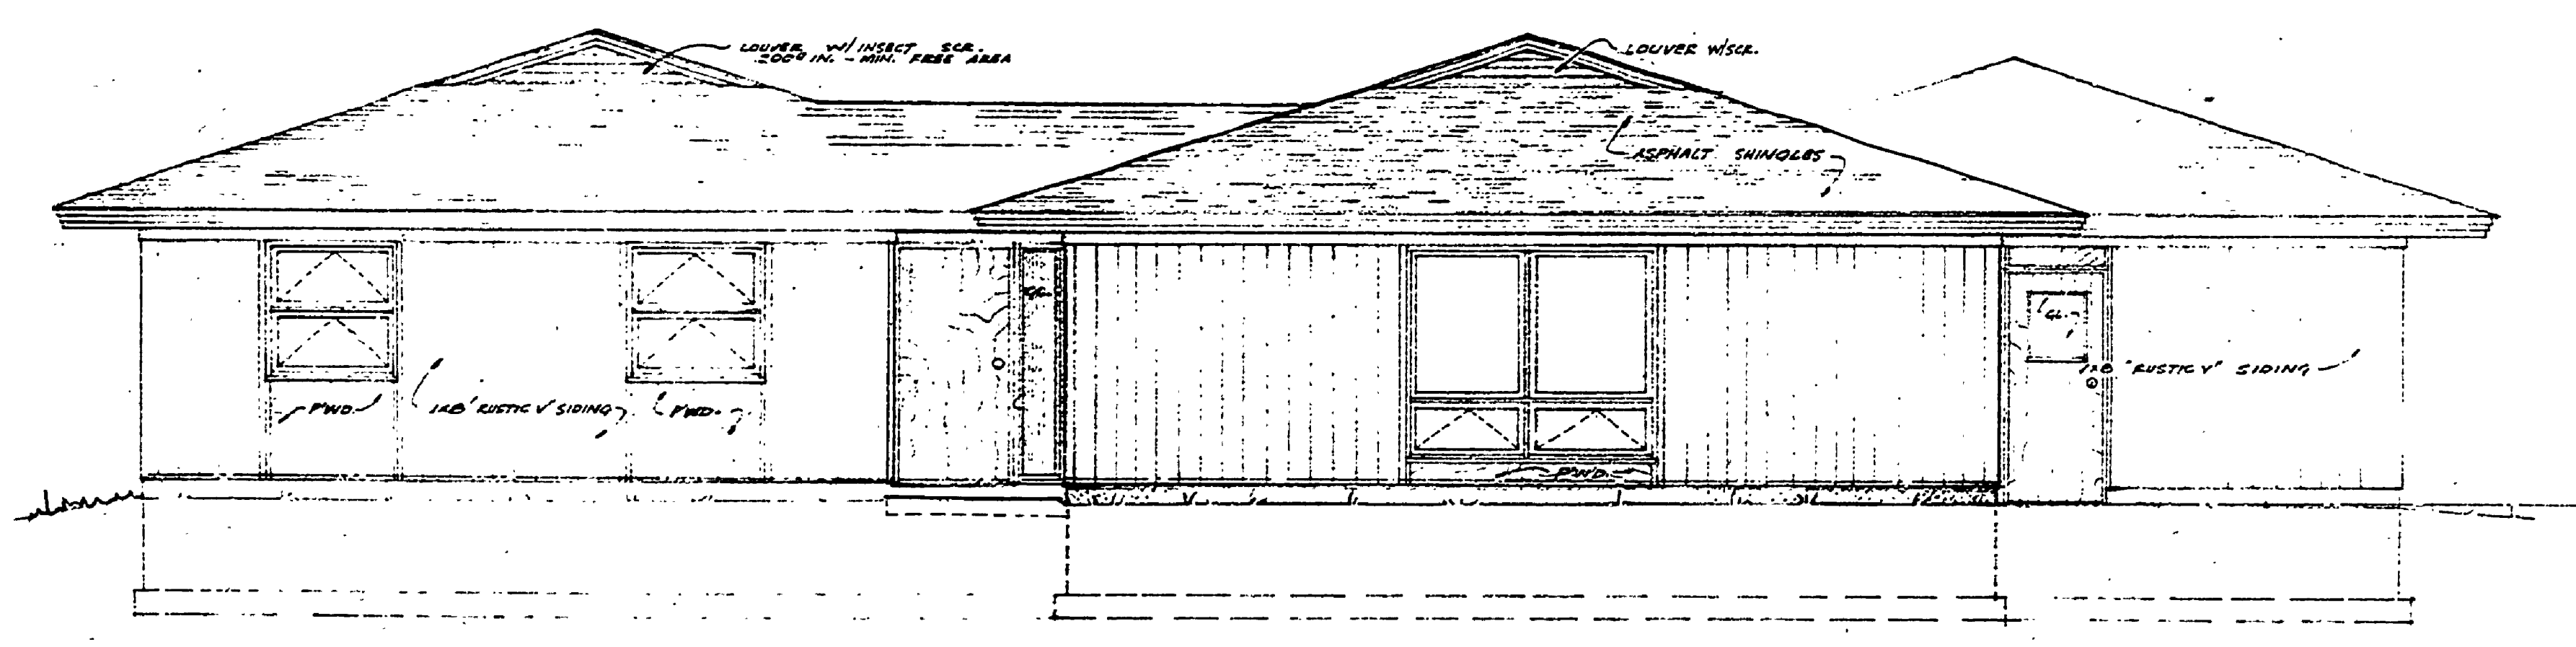

SOUTH  
REVERSE ELEV. 1/4"=1'-0"

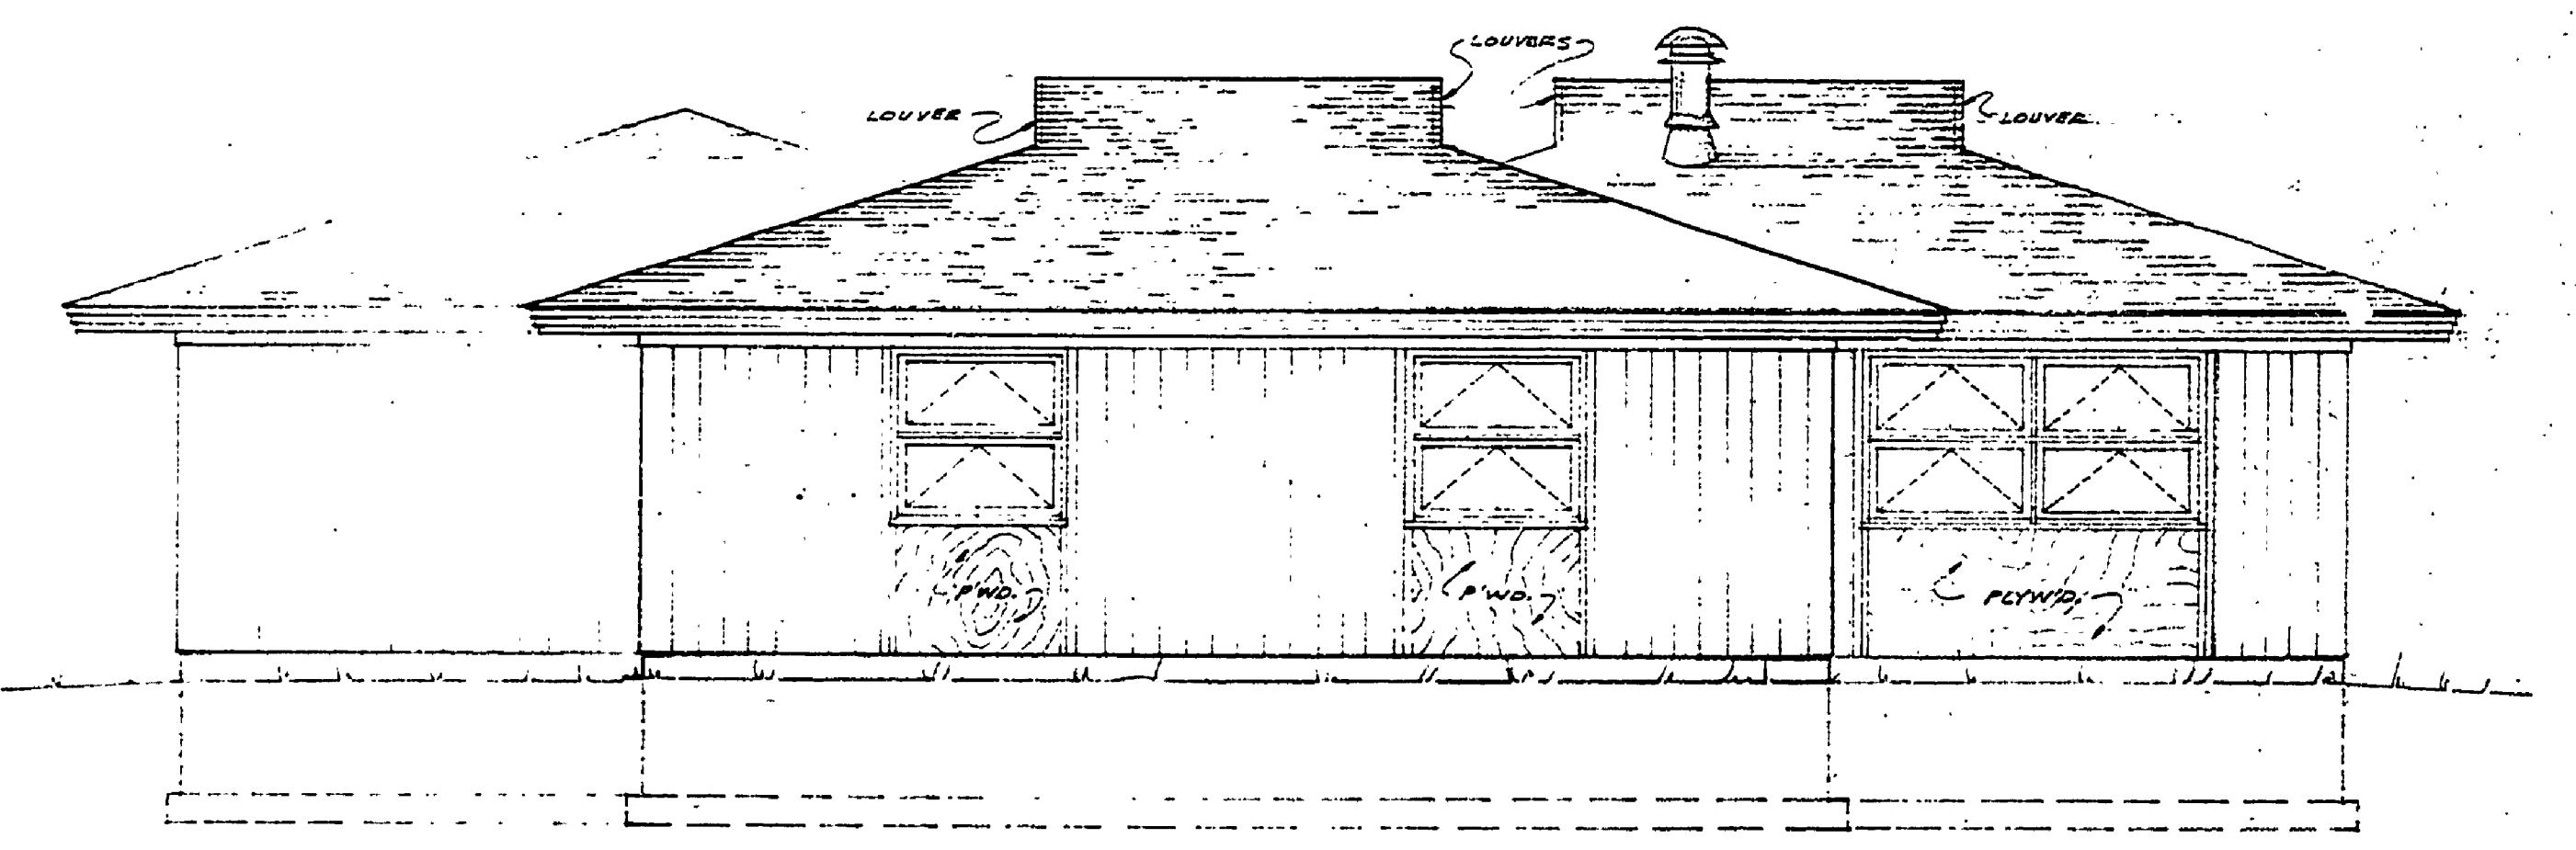

WEST  
REVERSE ELEV. 1/4"=1'-0"

CONSERVATION COMMISSION APPROVAL	
BY: _____	DATE: _____
RECOMMENDED DESIGN	
FOR APPROVAL: _____	DESIGNER _____ DATE _____
RECOMMENDED FOR APPROVAL: _____	IN CHARGE OF DESIGN _____ DATE _____
SECTION APPROVAL	
BY: _____	DATE: _____
MICHIGAN DEPARTMENT OF CONSERVATION	
APPROVED: _____	CHIEF ENGINEER _____ DATE _____
PLAN NO. _____	PROJECT NUMBER _____ SHEET _____

SLEEPER STATE PARK  
RESIDENCE

MICHIGAN  
DEPARTMENT OF CONSERVATION  
PARKS AND RECREATION DIVISION

ELEVATIONS  
#1060 PROJ.

SHEET NO. 3 OF 6 PLAN NO. 1060