




REVISIONS		NO. DATE BY		APPROVED BY		DATE		REVIEWED BY SECTIONS		DRAWN BY	
4		1		<i>[Signature]</i>	2-27-50	J.I.R.	2-27-50	ARCHITECTURAL	F.J.P.	E.J.P.	
5		2		ASSISTANT CHIEF IN CHARGE	4/7/50	H.C.M.	4/7/50	ENGINEERING	E.J.P.		
6		3		OF DESIGN	2-1-50	V.T.R.	2-27-50	LANDSCAPE			

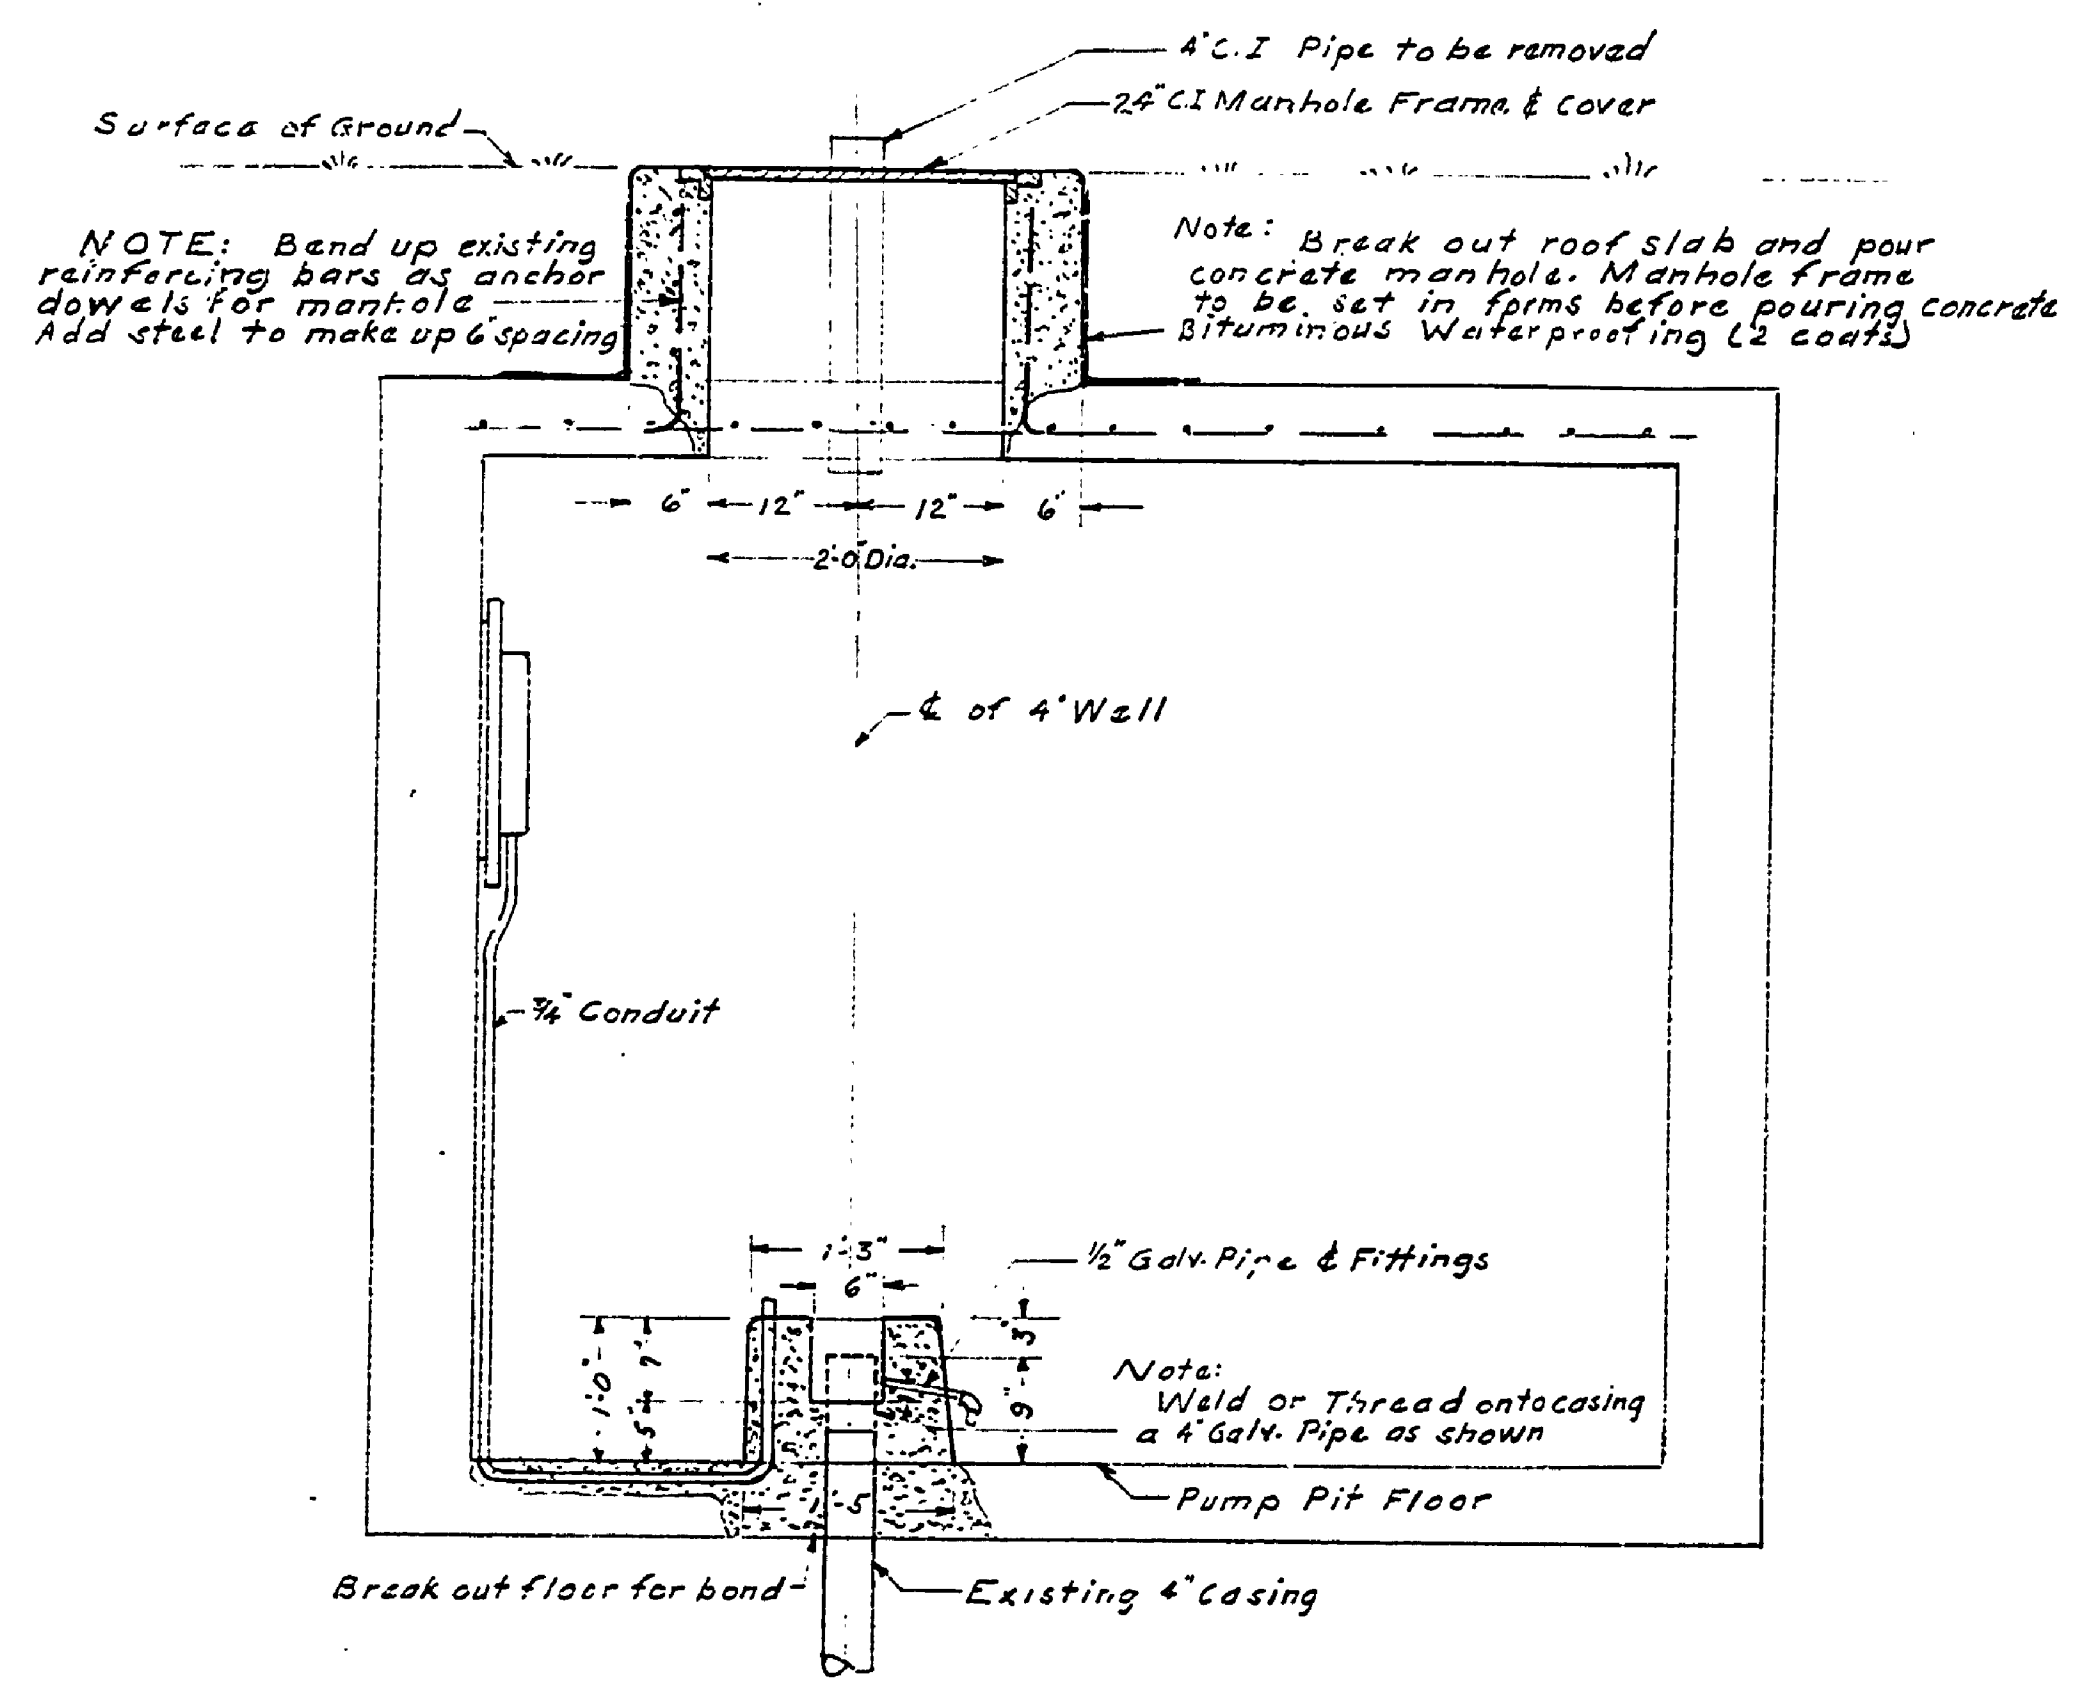


PUMP PIT ELEV.  
SCALE 3/4" = 1'-0"

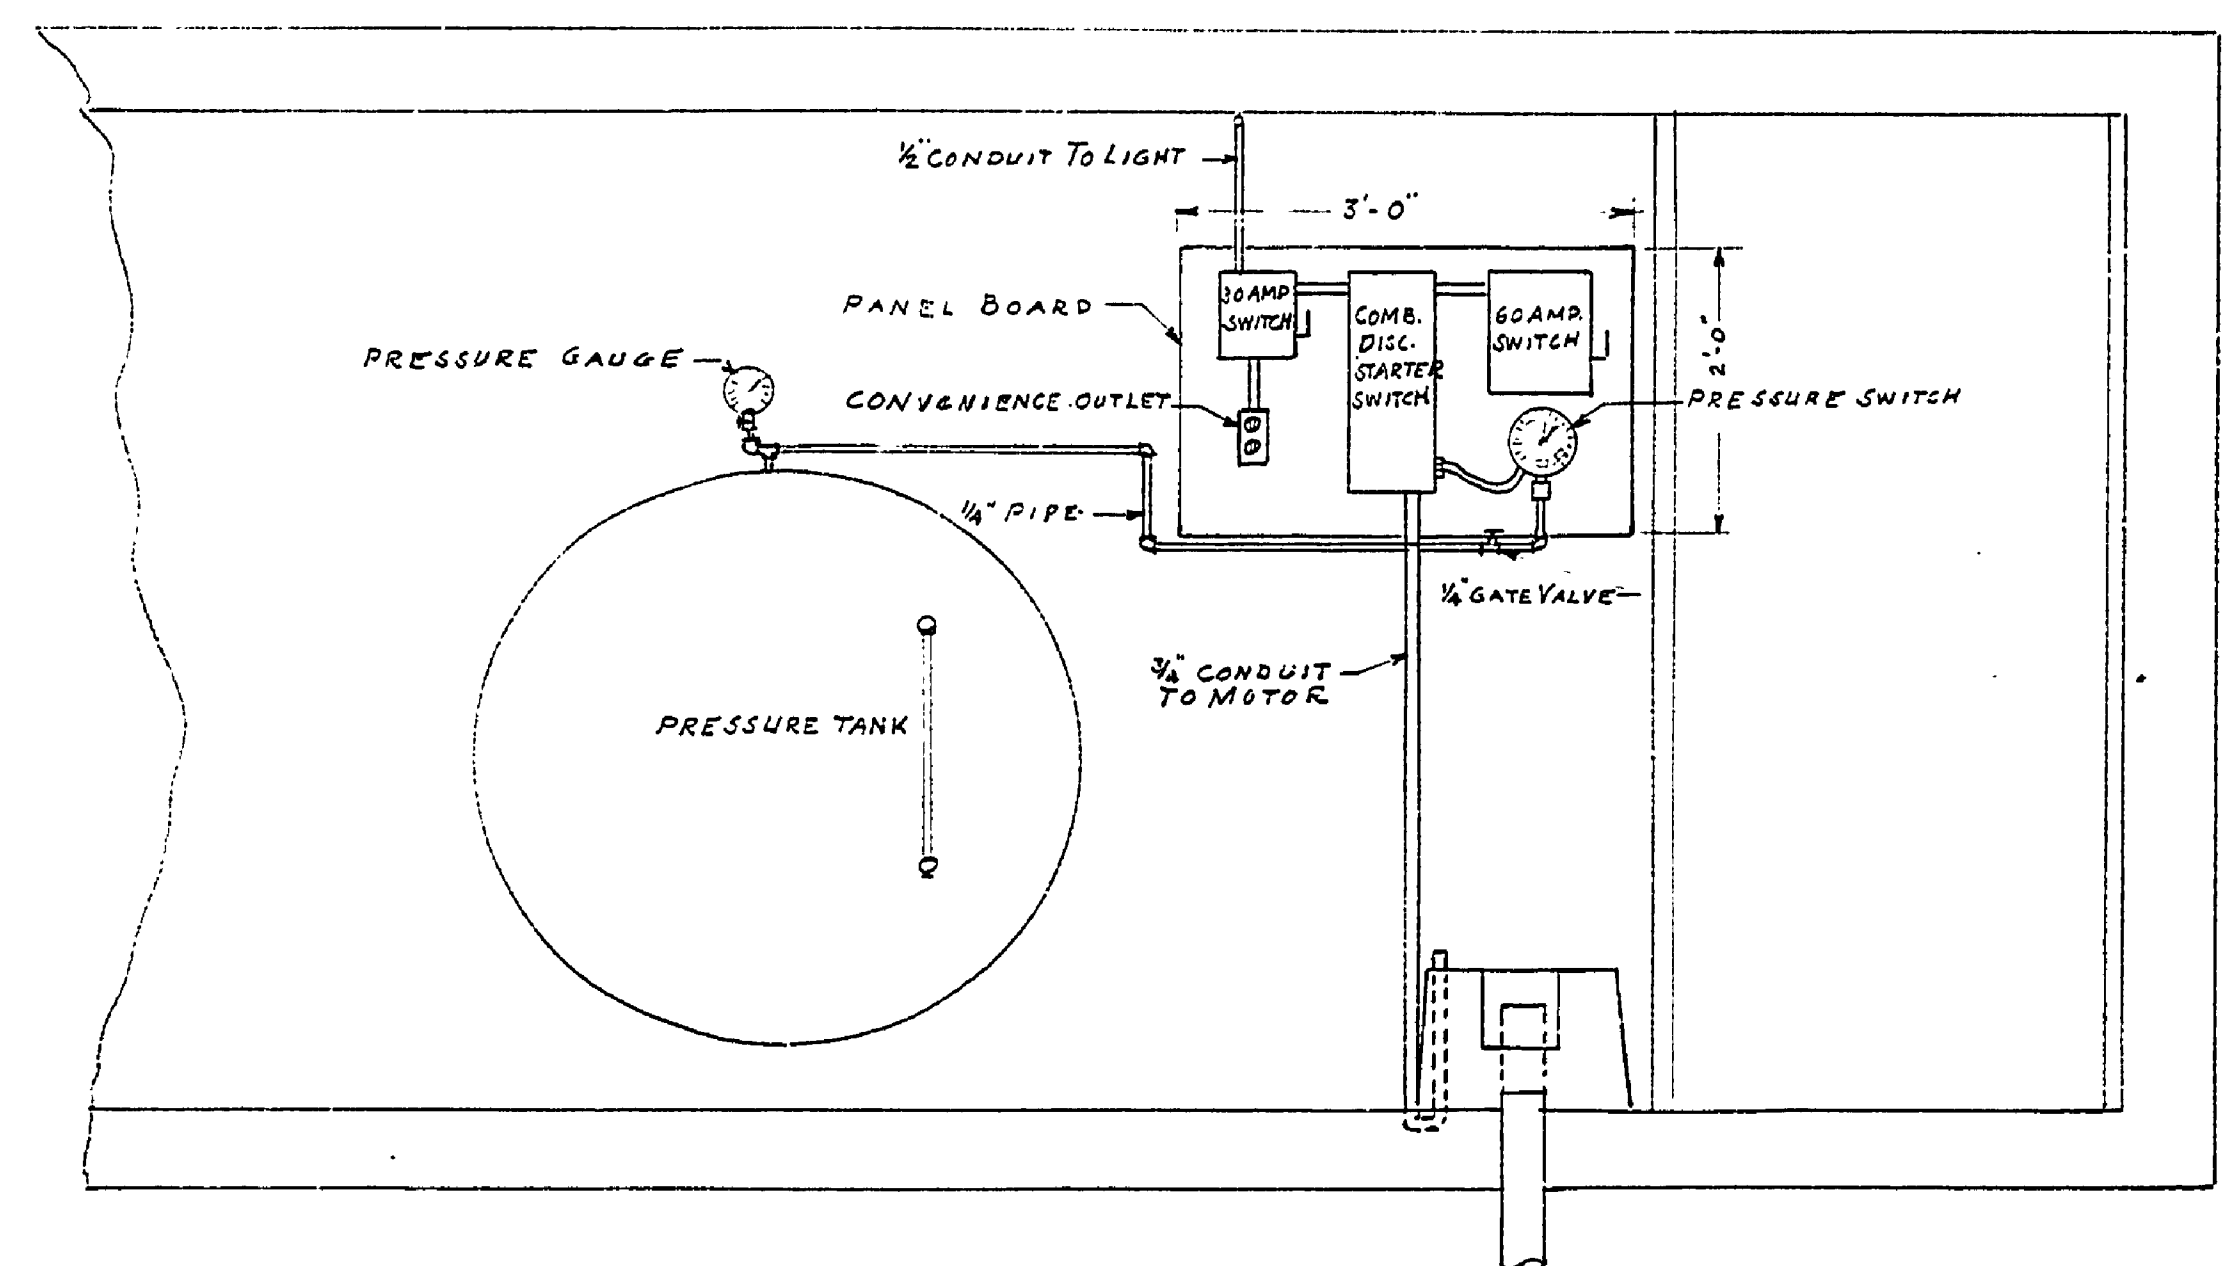

PUMP PIT ELEV.  
SCALE 3/4" = 1'-0"

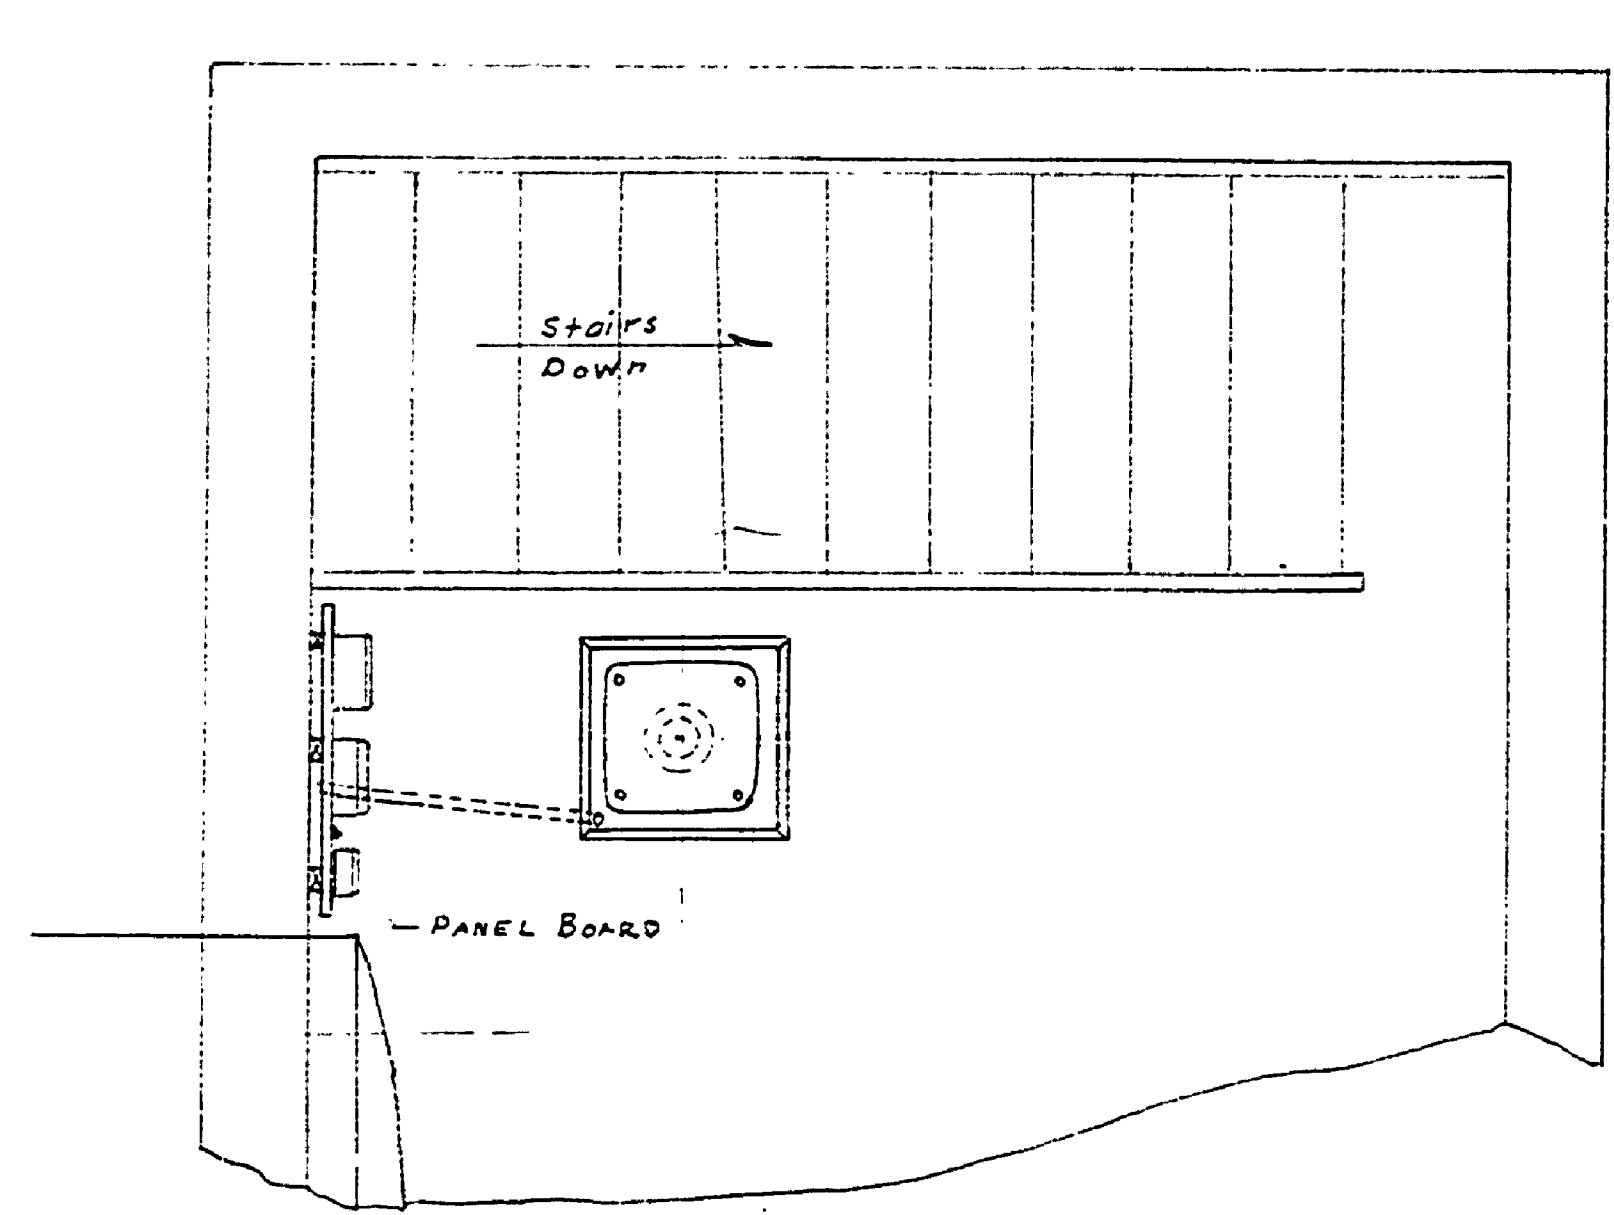

PUMP PIT PLAN  
SCALE 3/4" = 1'-0"

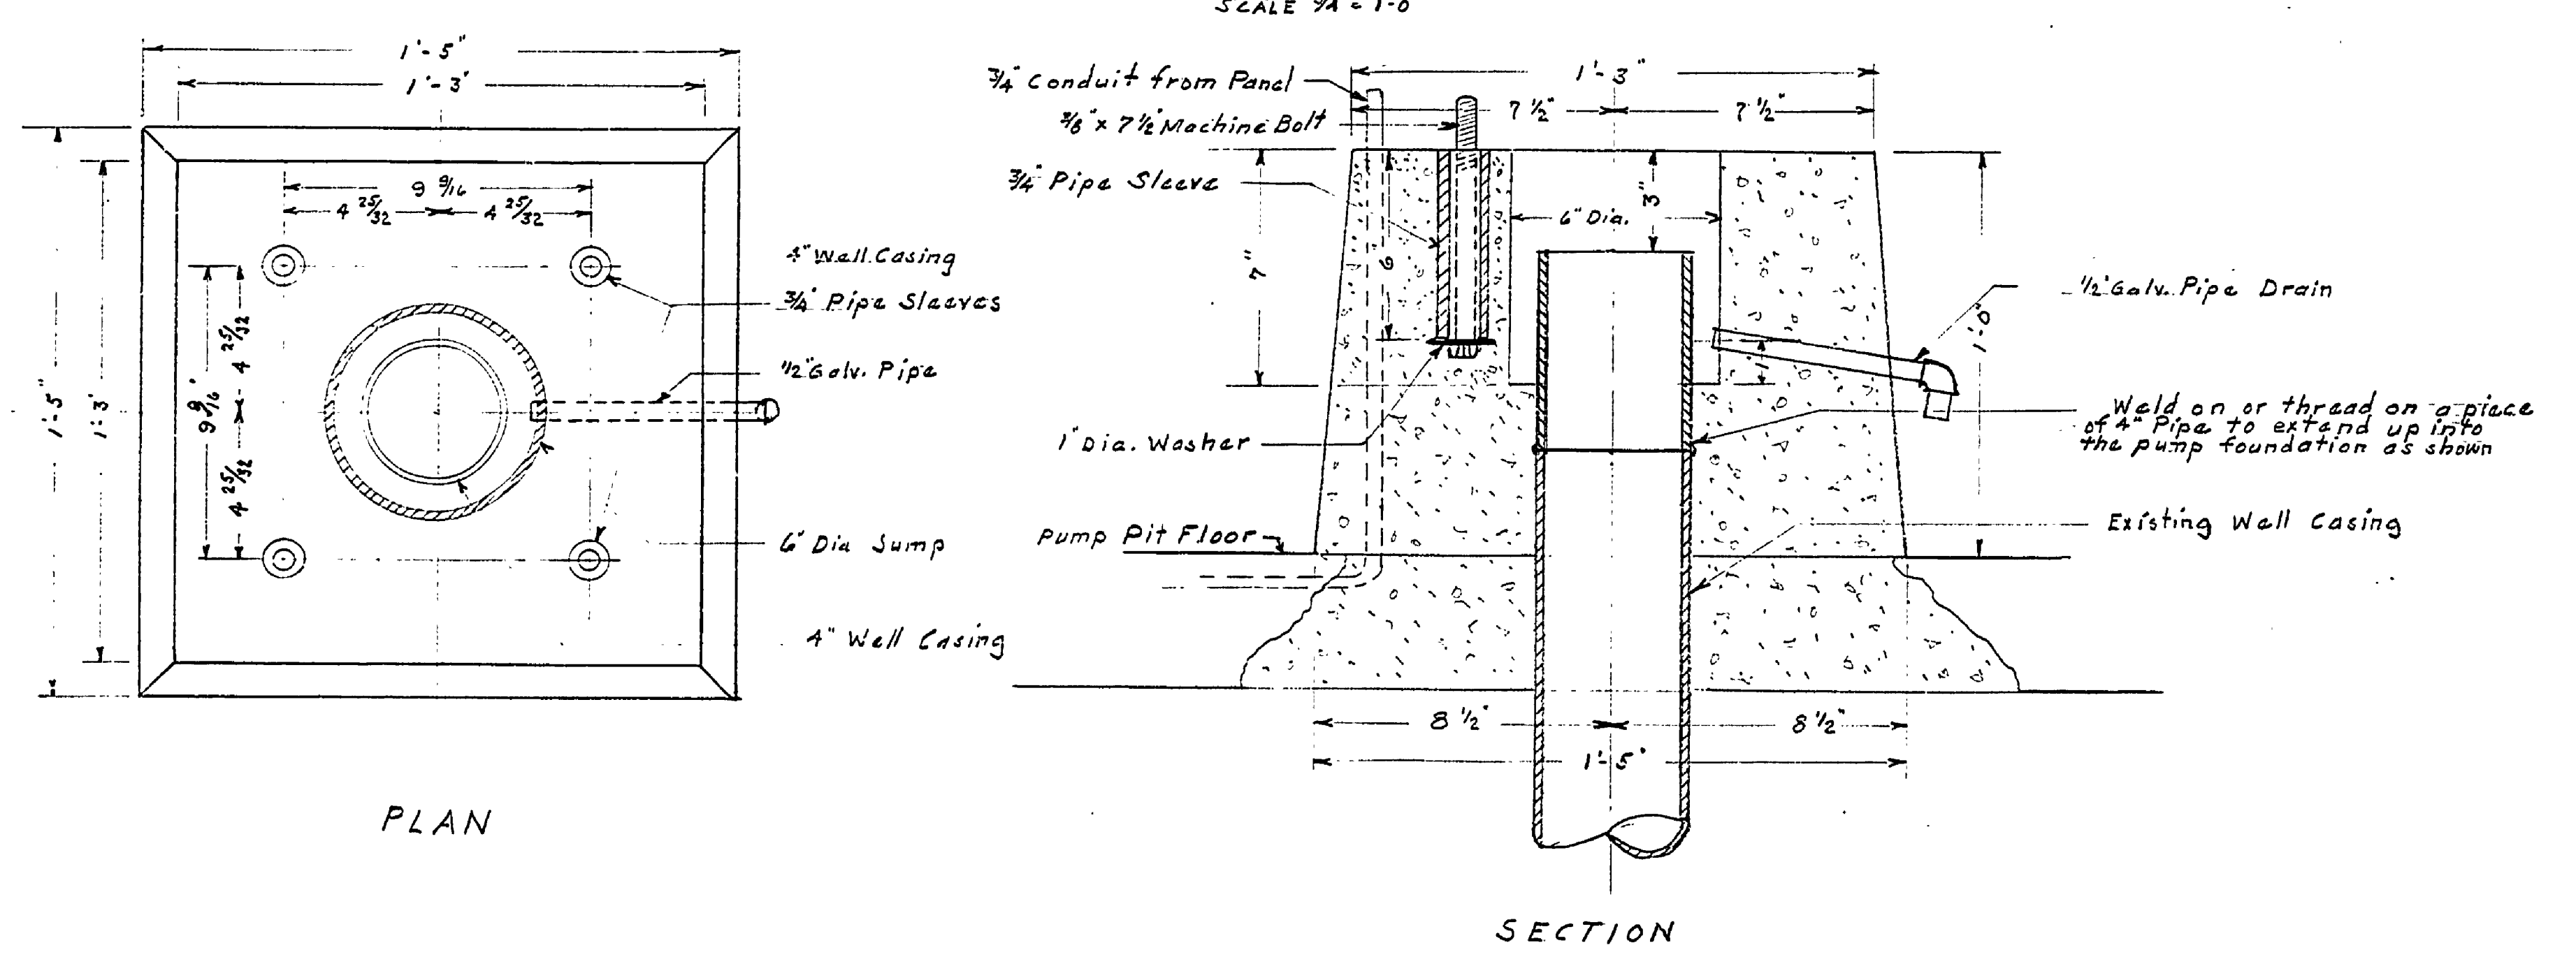

PUMP FOUNDATION  
SCALE 3" = 1'-0"