




DRAWN BY E. J. P.	CHECKED BY	DATE 10-29-54	REVIEWED BY SECTIONS		DATE	APPROVED BY	NO. DATE	BY	REVISIONS	DATE	BY
			ARCHITECTURAL	ENGINEERING							

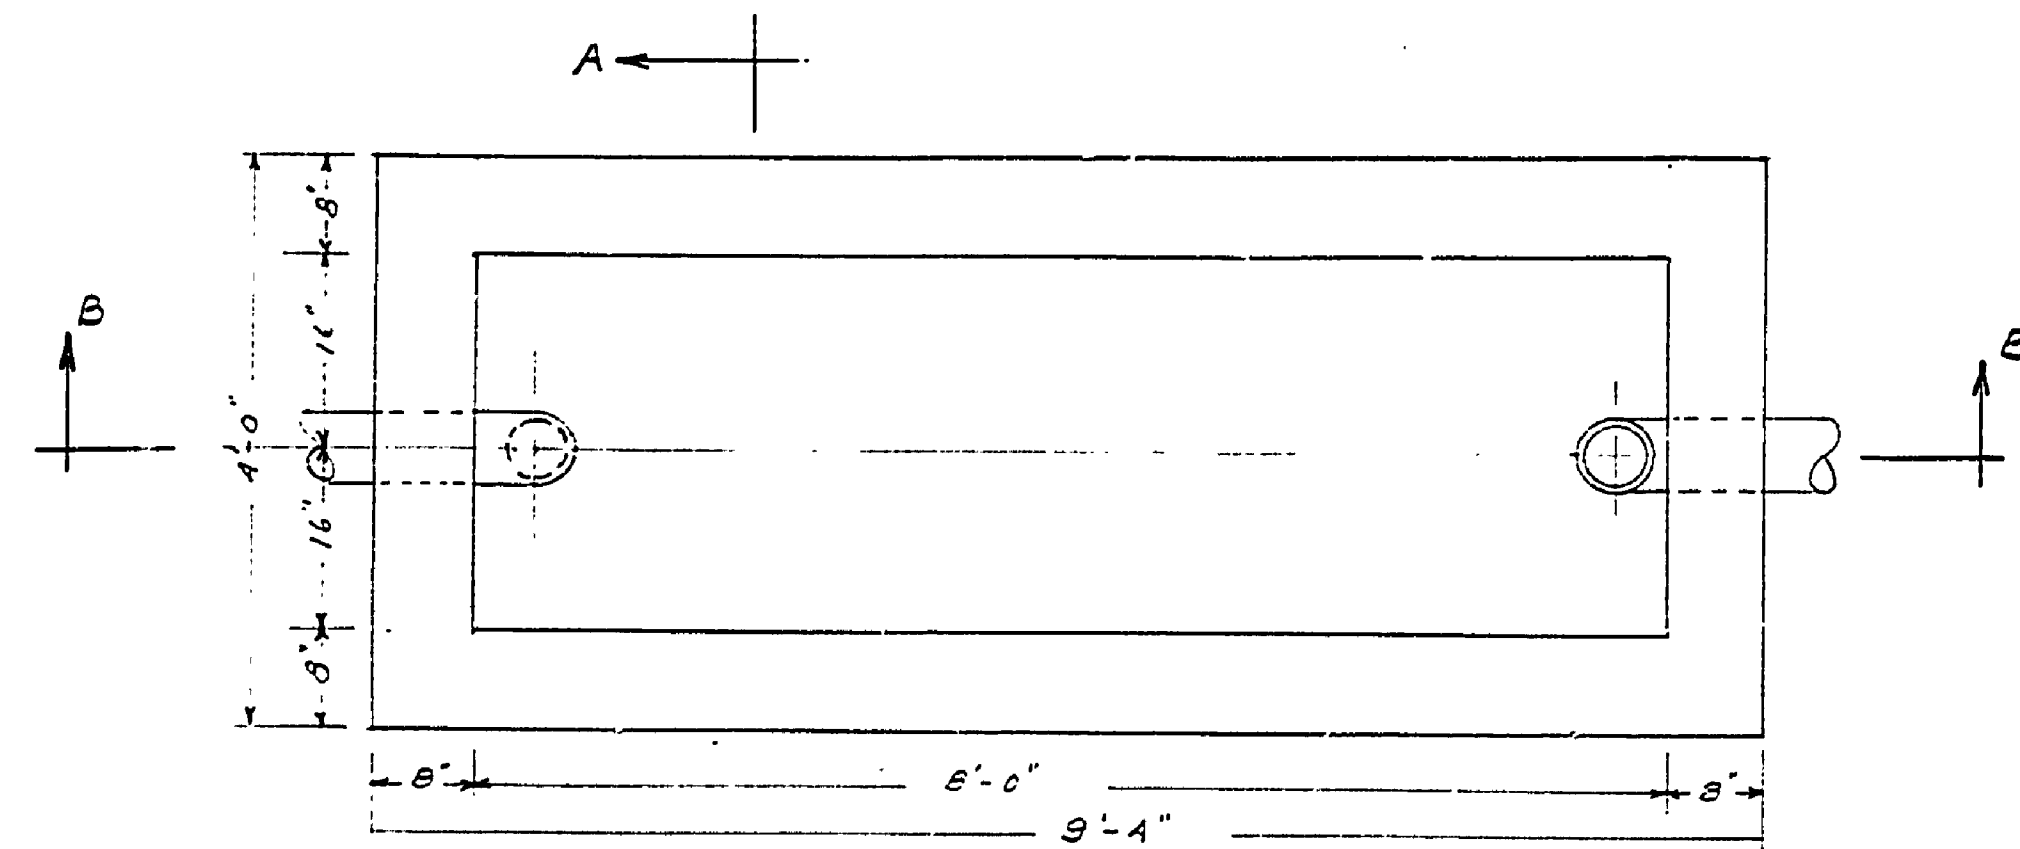

PLAN

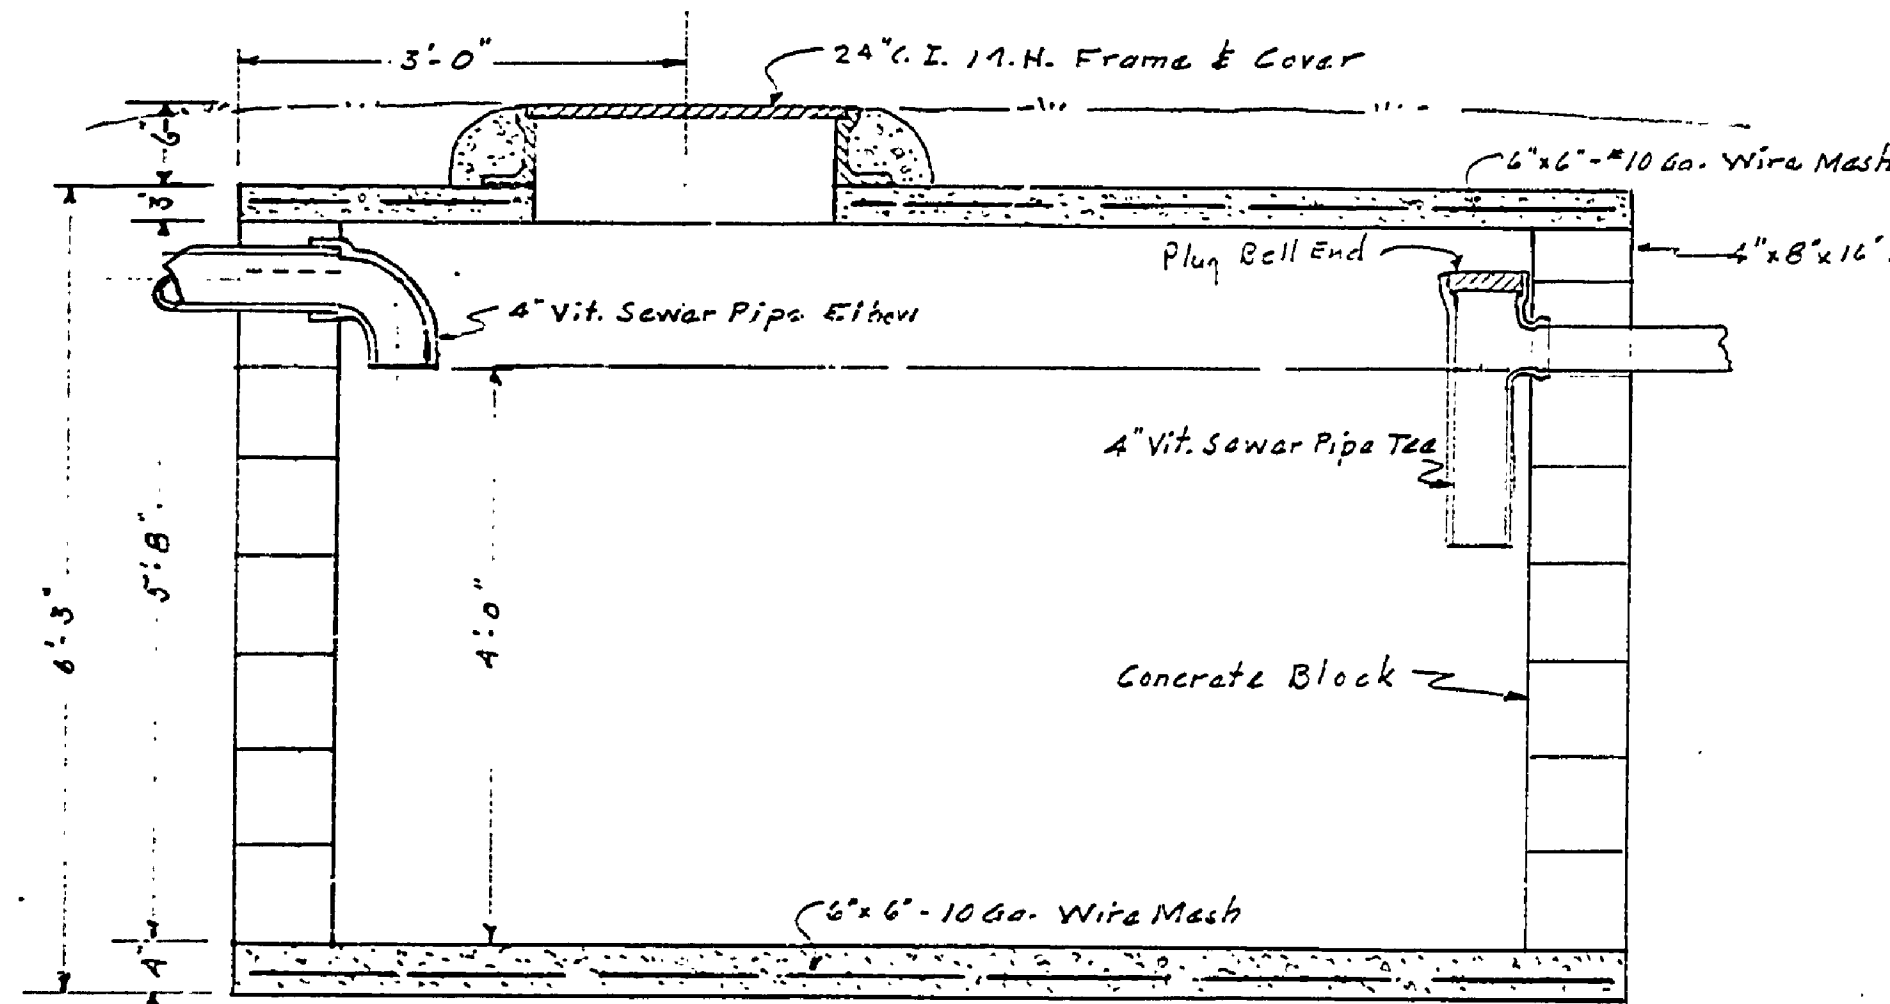


SECTION B-B

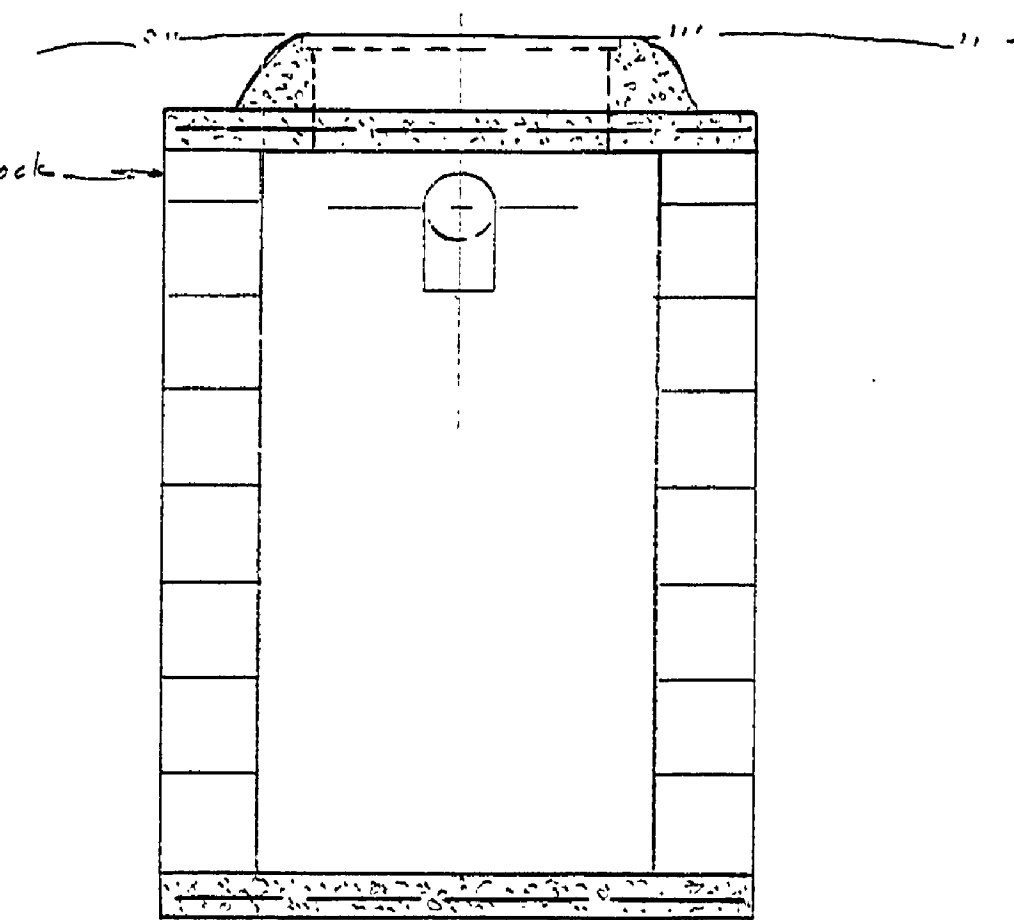

SECTION A-A


GREASE TRAP PLAN

SCALE 3/4" = 1'-0"

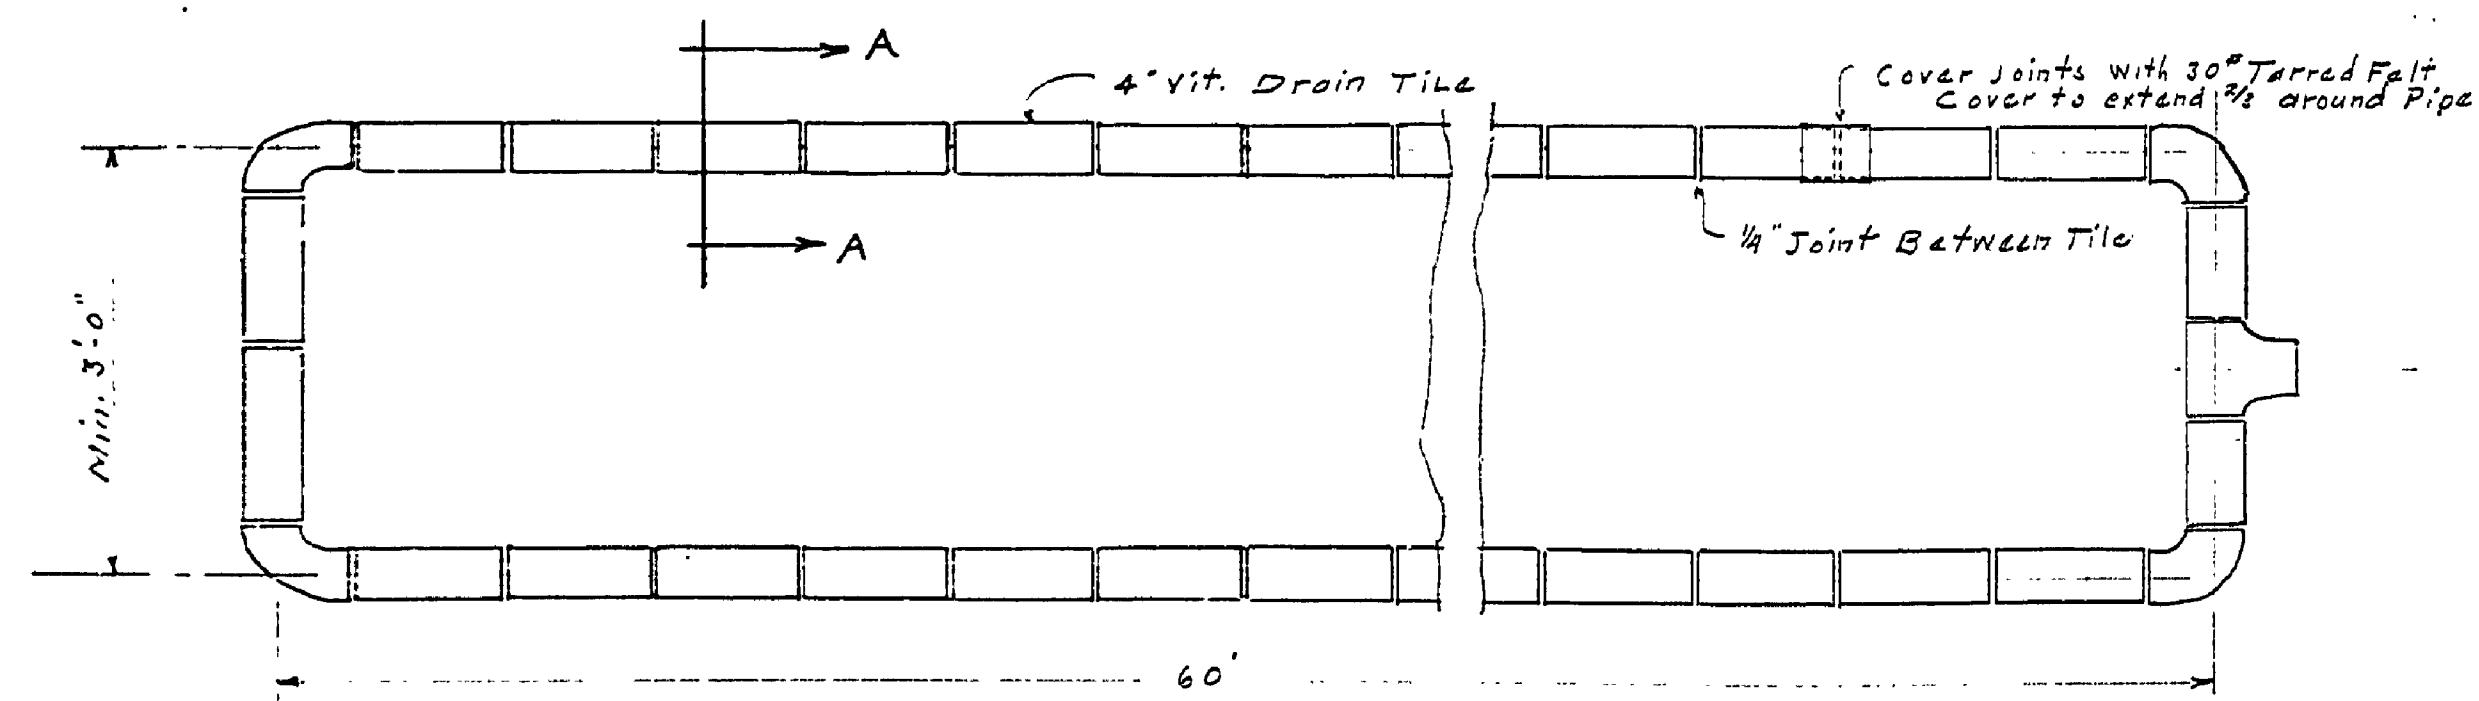


PLAN OF TILE FIELD

SCALE 3/4" = 1'-0"

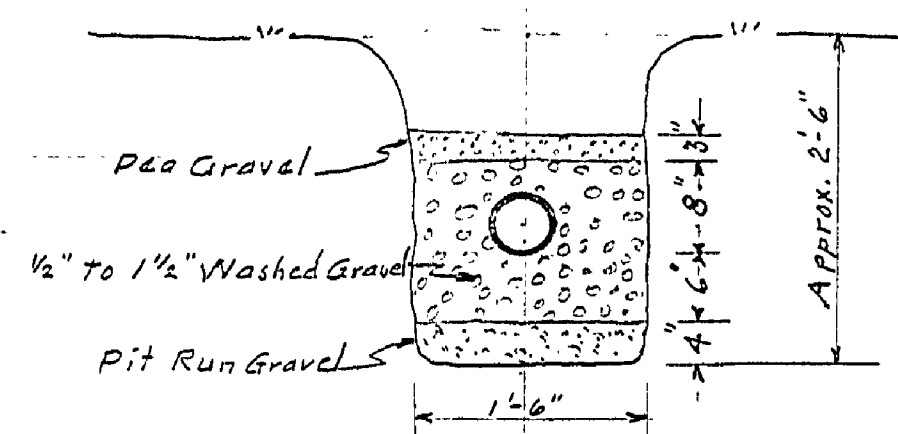

SECTION A-A

SCALE 3/4" = 1'-0"

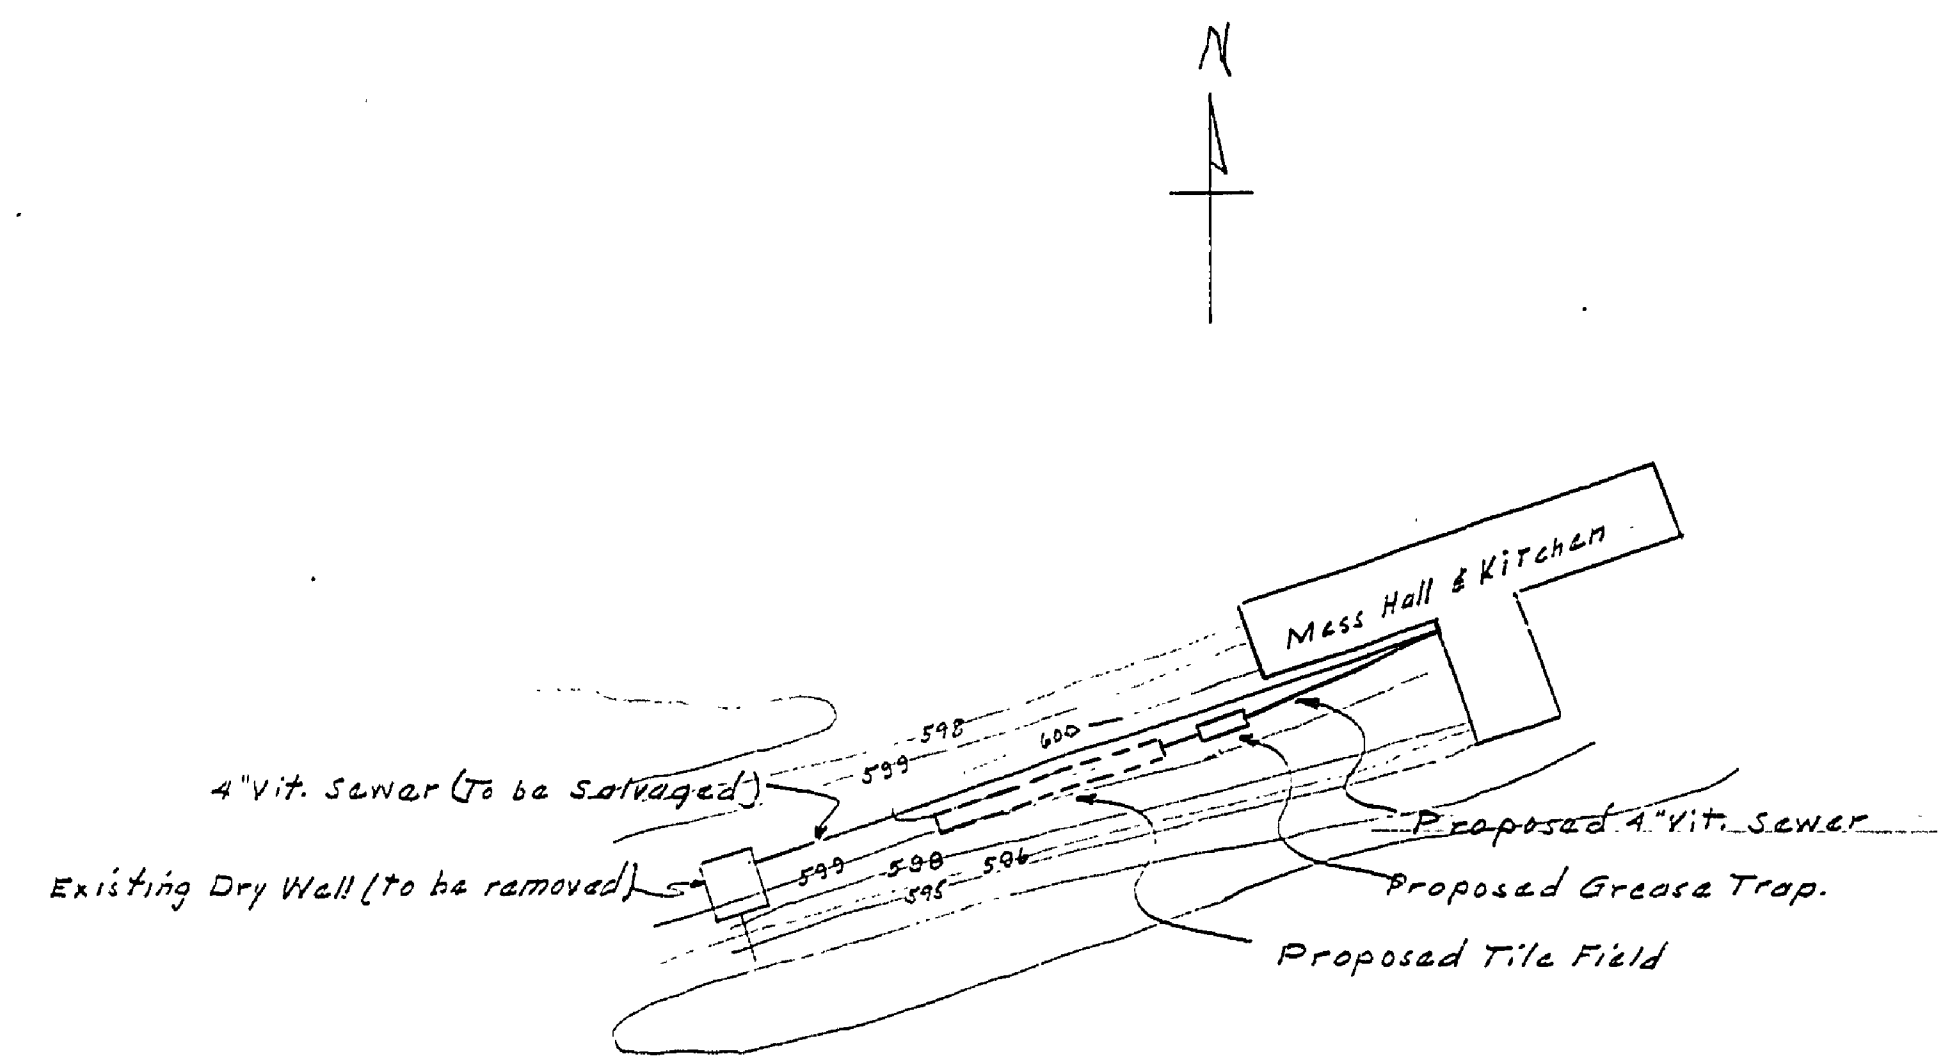

PLOT PLAN

SCALE 1" = 50'

MICHIGAN
DEPARTMENT OF CONSERVATION
PARKS AND RECREATION DIVISION

SLEEPER STATE PARK
MESS HALL DISPOSAL SYSTEM
GROUP CAMP
SCALE AS SHOWN

SHEET
NO. 1
OF 1

PLAN NO.
E-111