
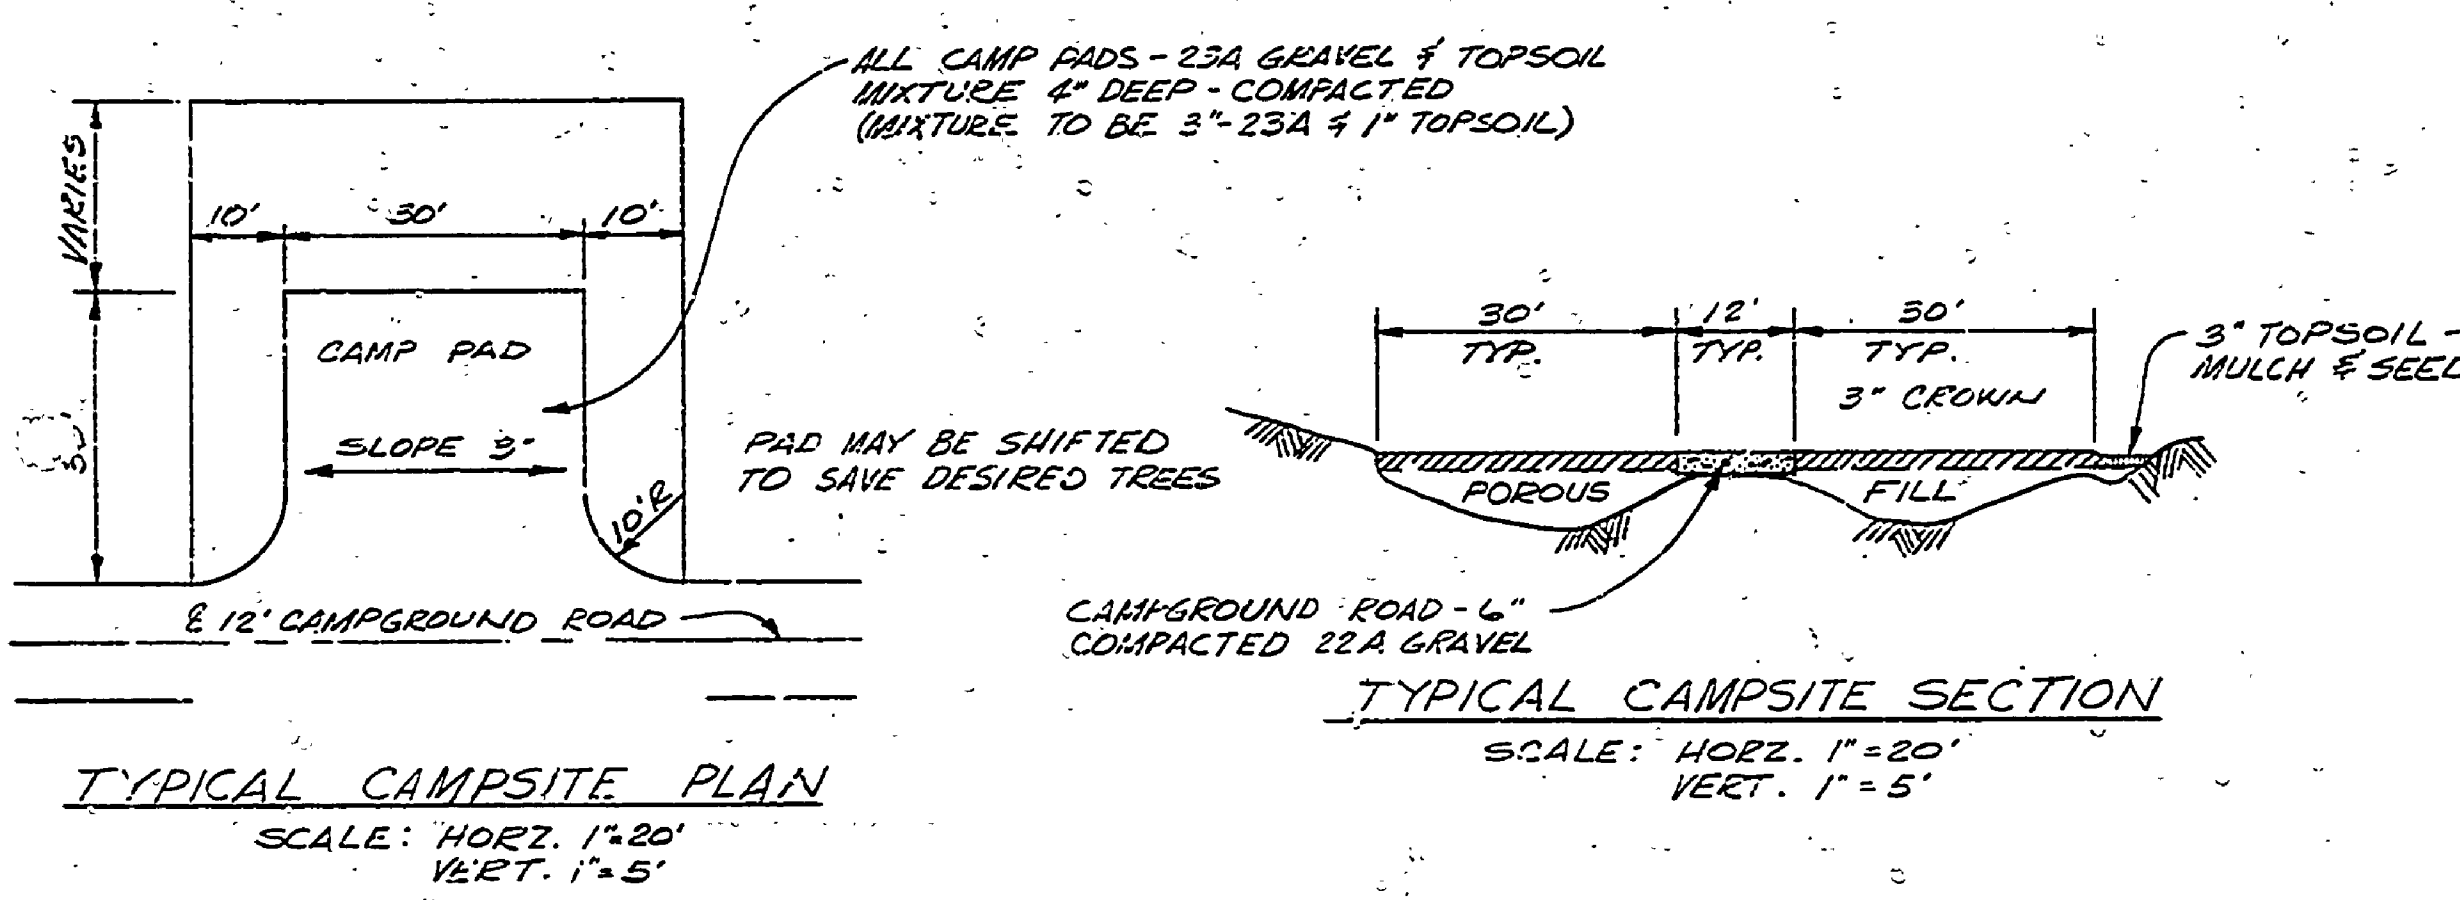
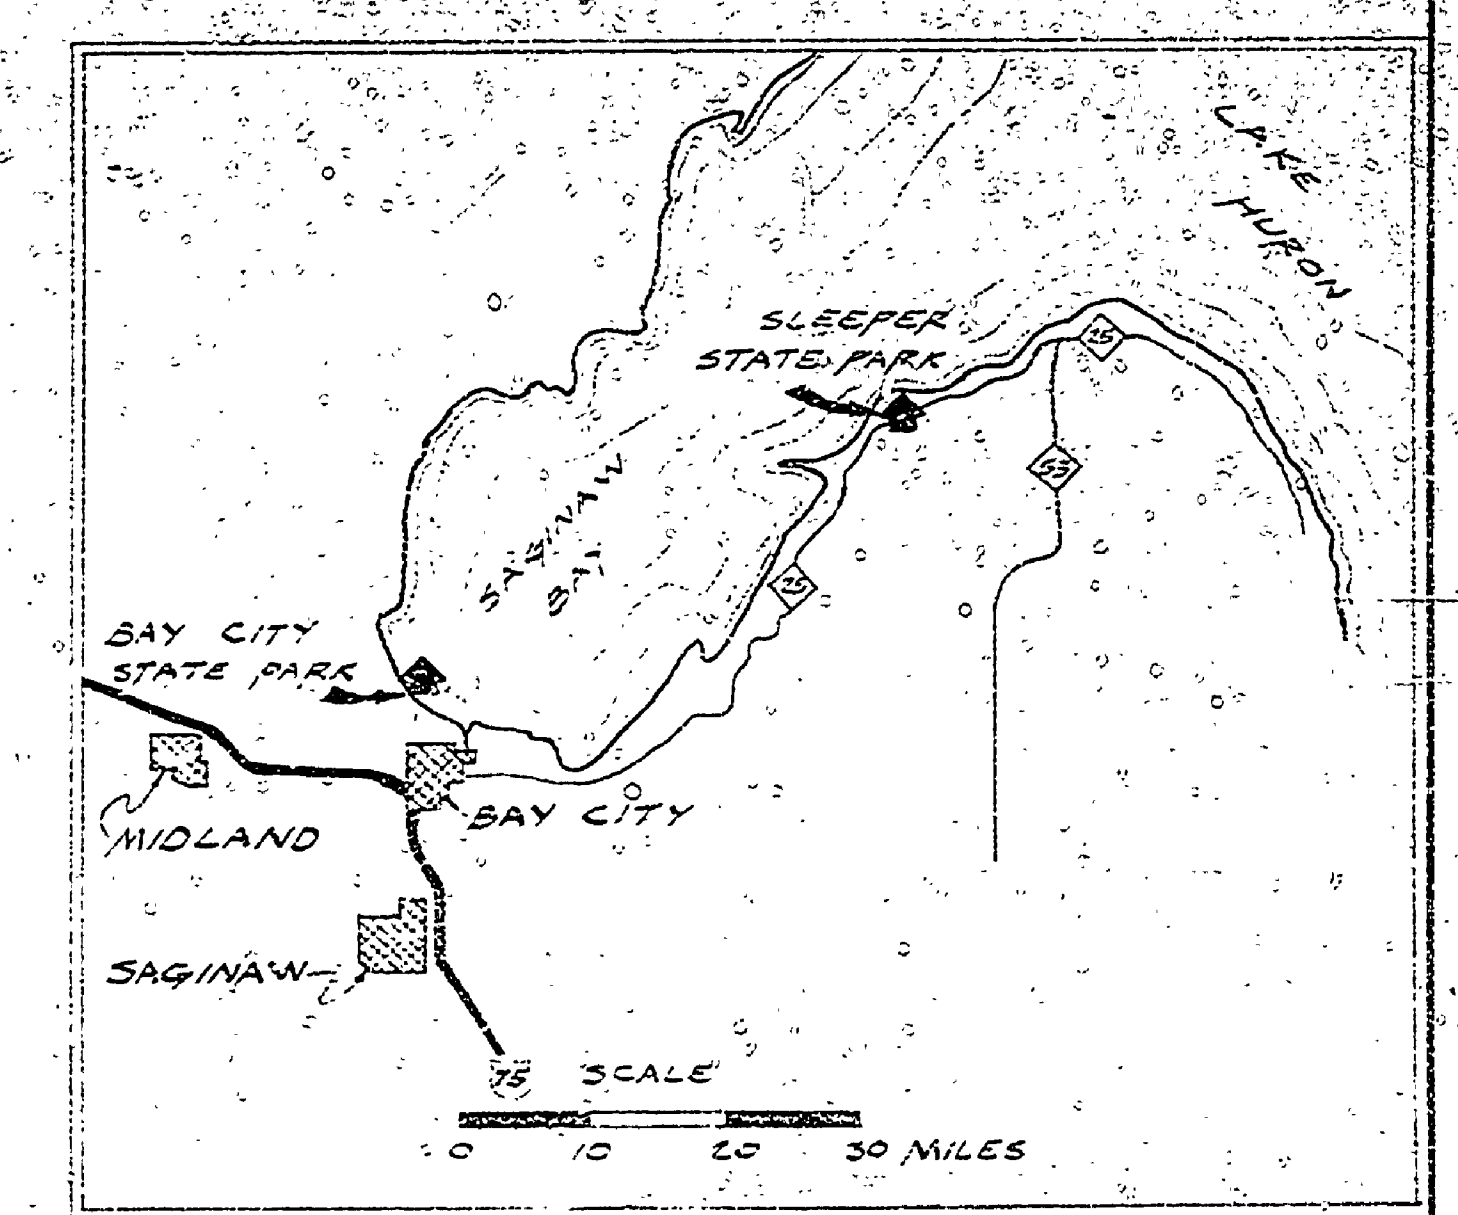


# SLEEPER STATE PARK

## CONSTRUCTION PLANS FOR PARKING & CAMPGROUND DEVELOPMENT

### PROJECT NO. 1059

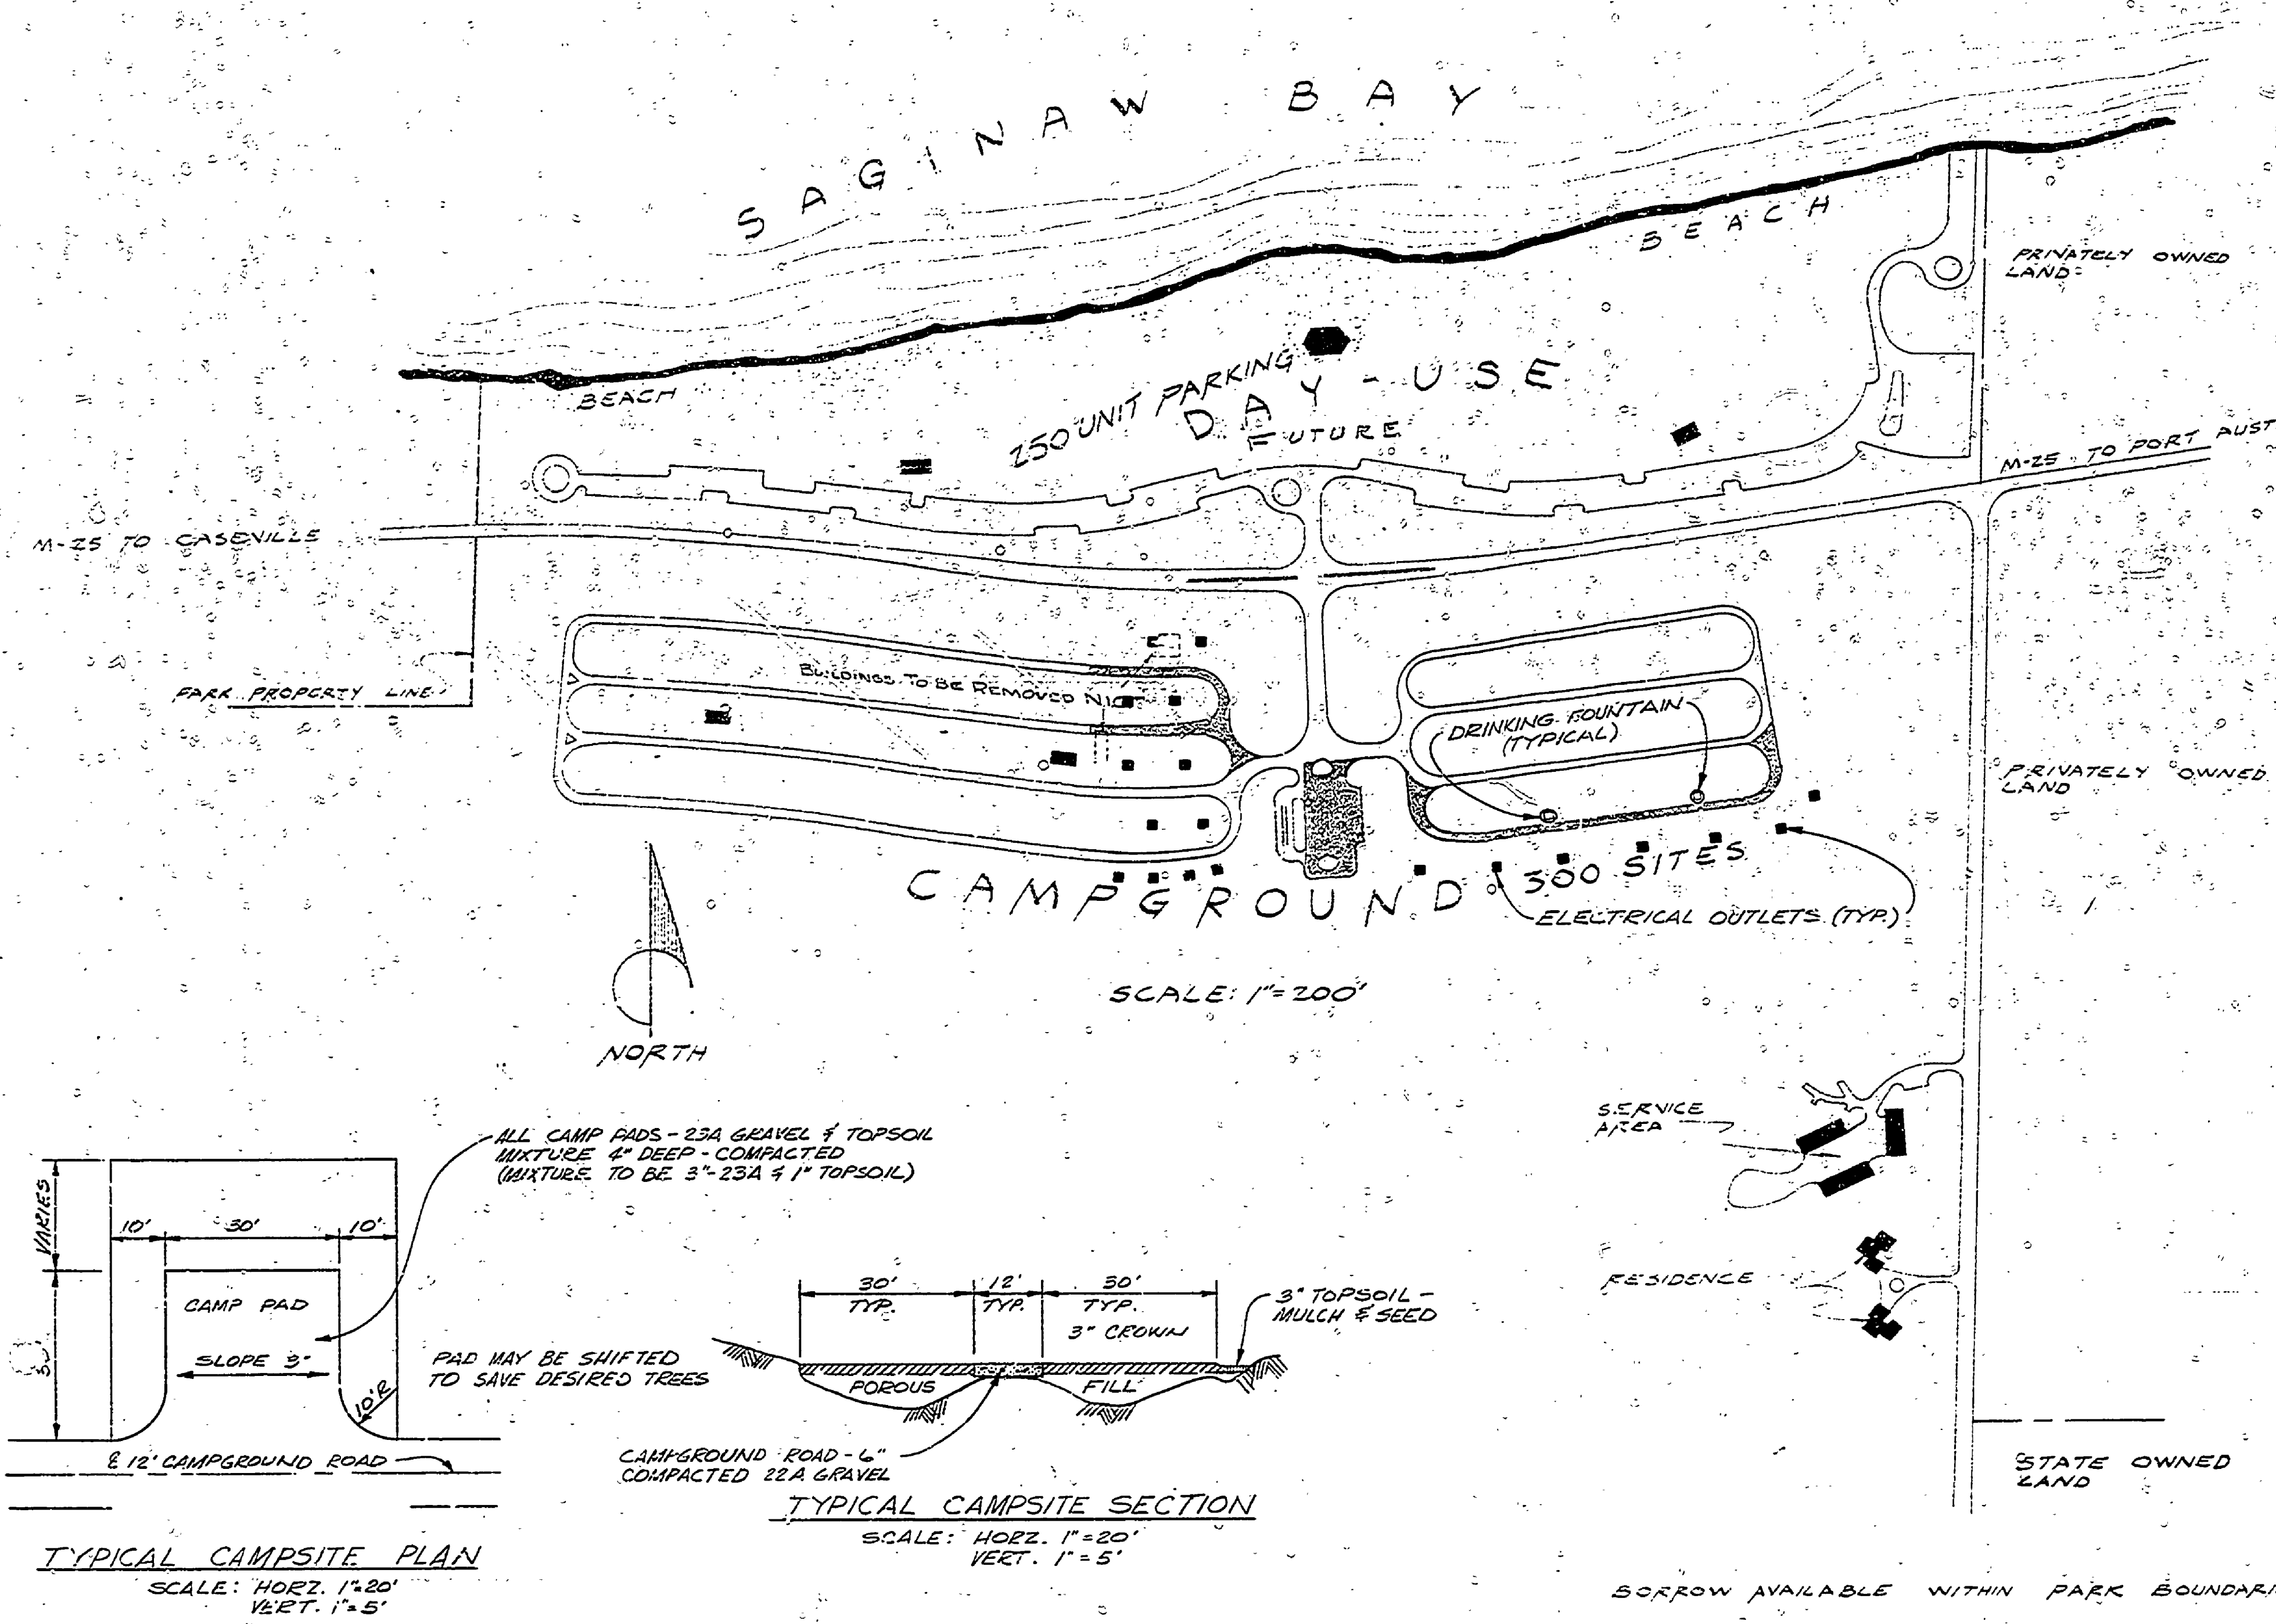

CONSERVATION COMMISSION APPROVAL	
BY: _____	DATE: _____
RECOMMENDED FOR APPROVAL: <i>J. E. Parker</i> 1-29-70	ENGINEER OR ARCHITECT
RECOMMENDED FOR APPROVAL: <i>S. J. Pelt</i> 1-22-70	IN CHARGE OF DESIGN
BY: <i>Robert A. Dohy</i> 1-29-70	SECTION APPROVAL
APPROVED: <i>H. M. ...</i> 1-30-70	ENGINEERING SECTION
SLEEPER STATE PARK	
SHEET <u>1</u> OF <u>1</u> PLAN NO. E-120	

SURVEYED BY	DRAWN BY <i>P. J. STEFANICK</i>	6-67	NO.	DATE	BY	REVISIONS	NO.	DATE	BY	REVISIONS	MICHIGAN DEPARTMENT OF NATURAL RESOURCES	PRELIMINARY PLAN	SHEET NO. <u>1</u> OF <u>1</u>
DESIGNED BY	CHECKED BY	DATE	1.				3.						FOR PROJECT NO. 1059
			2.				4.						