


EAST ELEVATION

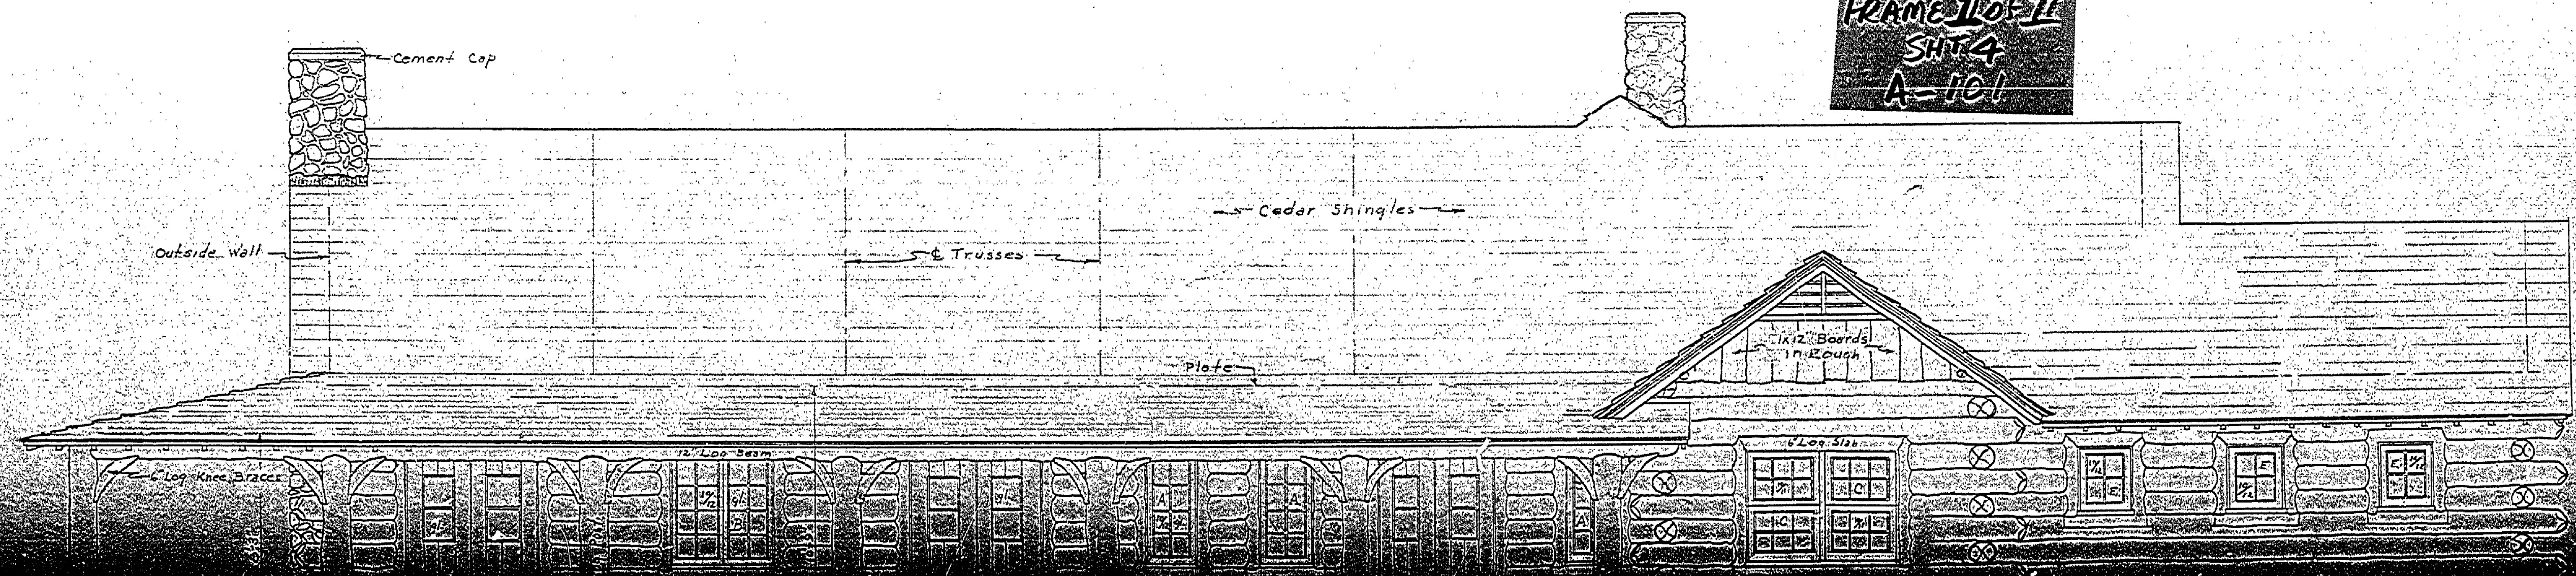

FRAME II OF II
SHEET 4
A-1011