



PLAN THRU FAN & LOUVER  
SCALE 1/2"=1'-0"


FAN - IUG - PD 165  
 SHALL MOUNT  
 1/4" S. RPM - 1/4" HP - 16" DIA.  
 1410. CFM @ 1/2" S.P.

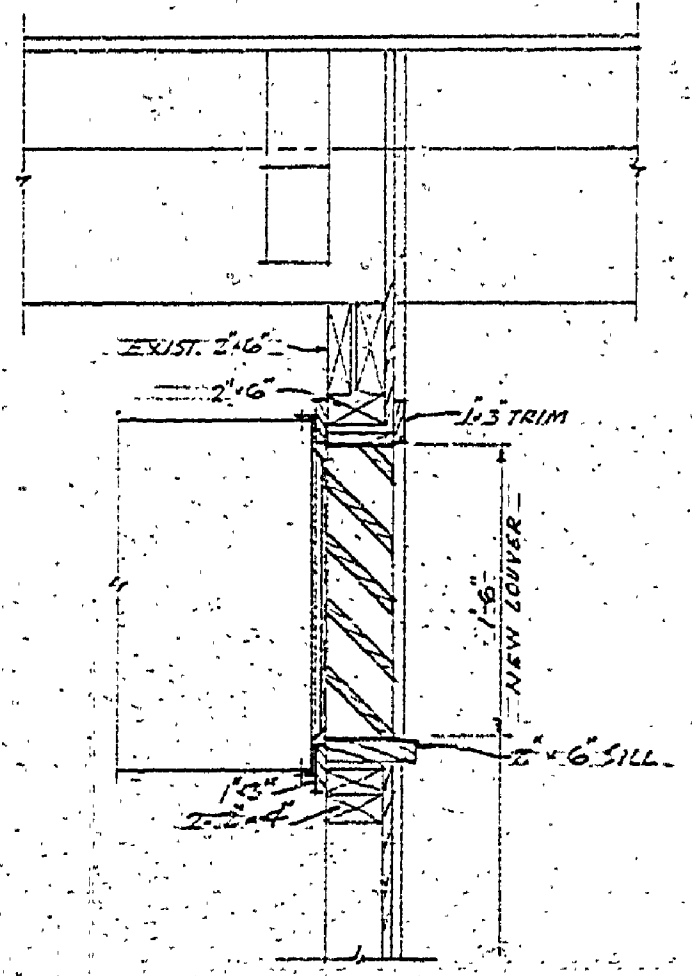


SECTION THRU NEW LOUVER  
SCALE 1/2"=1'-0"

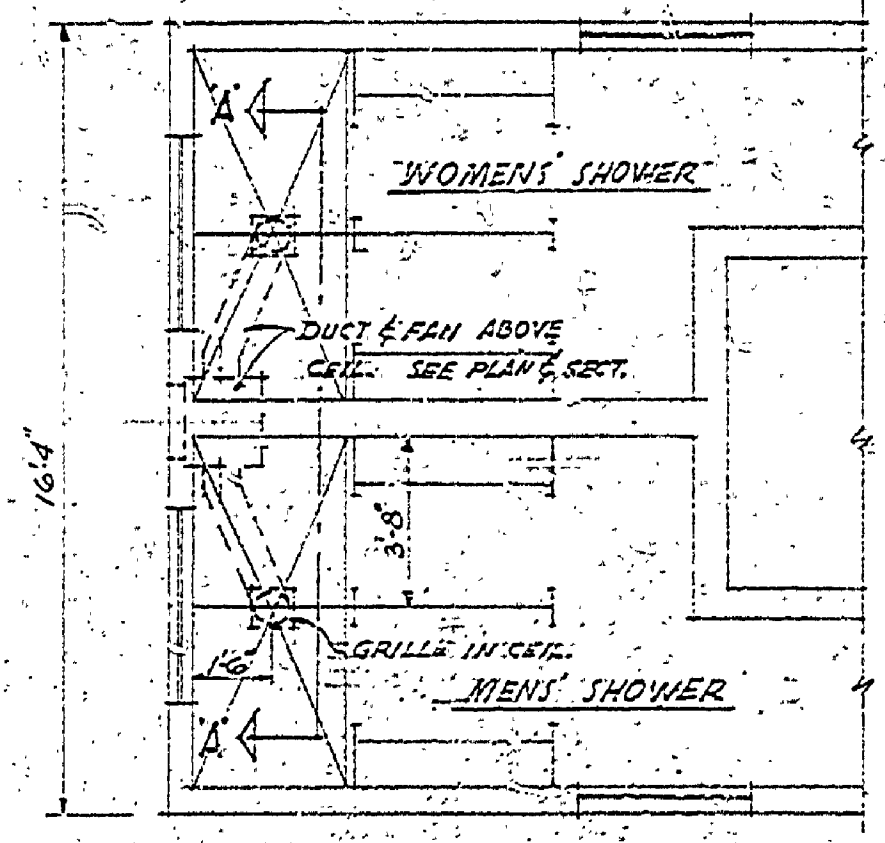

PLAN OF SHOWER ROOMS  
SCALE 1/4"=1'-0"

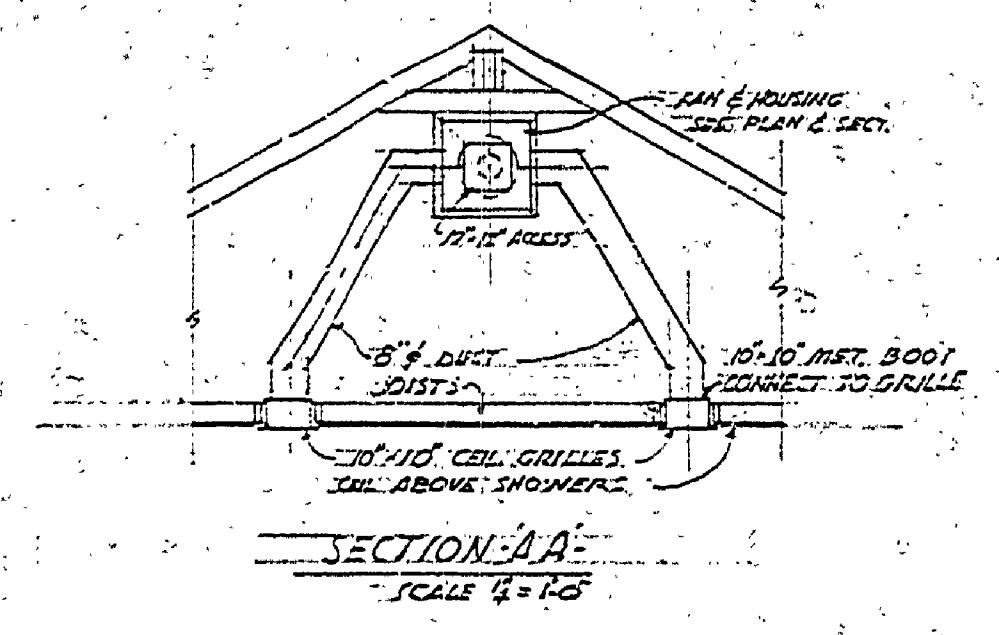

SECTION AA  
SCALE 1/4"=1'-0"

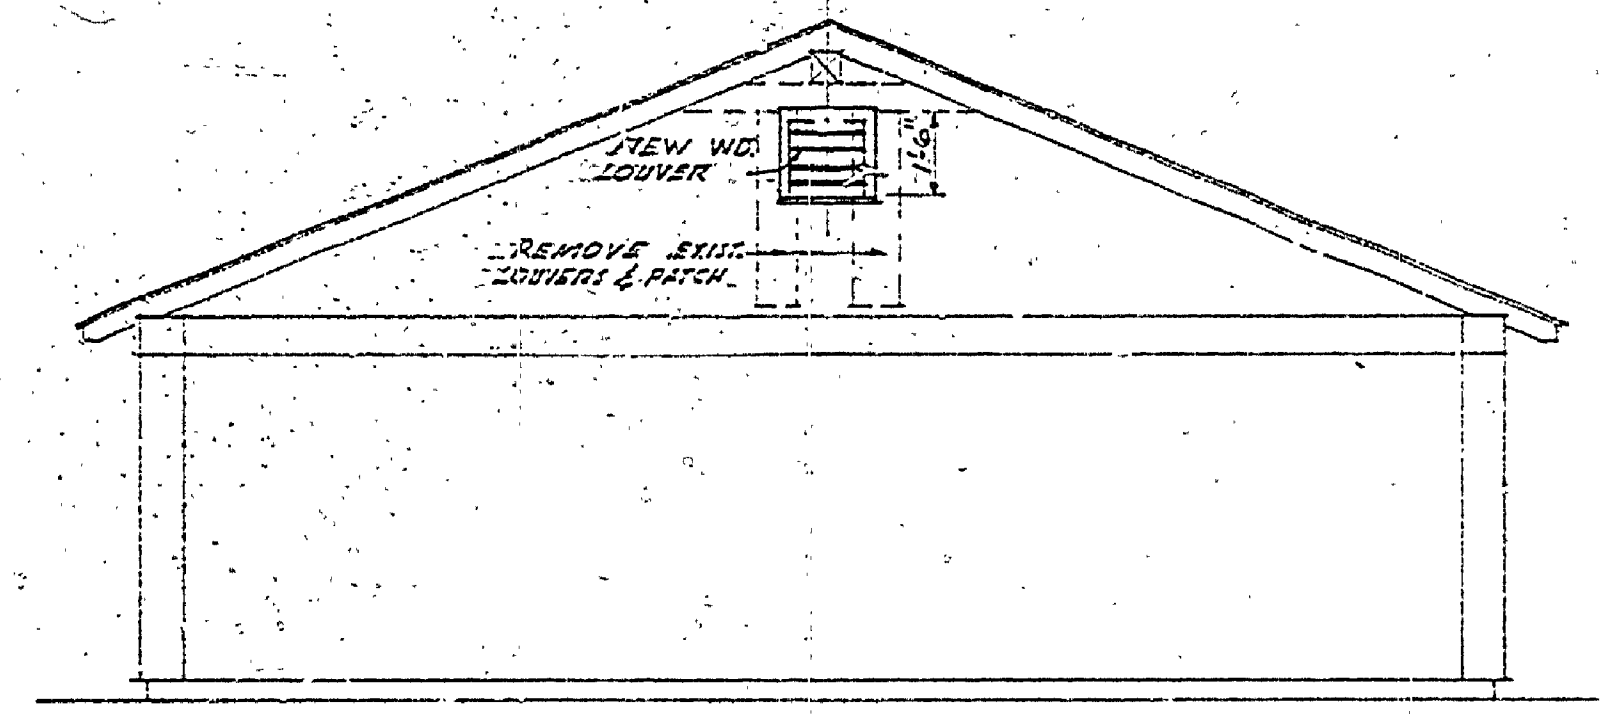

ELEVATION  
SCALE 1/4"=1'-0"

HIGGINS LAKE STATE PARK  
 VENTILATION OF SHOWERS IN TOILET BLDG.  
 MICH. DEPARTMENT OF CONSERVATION  
 ENGINEERING SECTION A-104a