
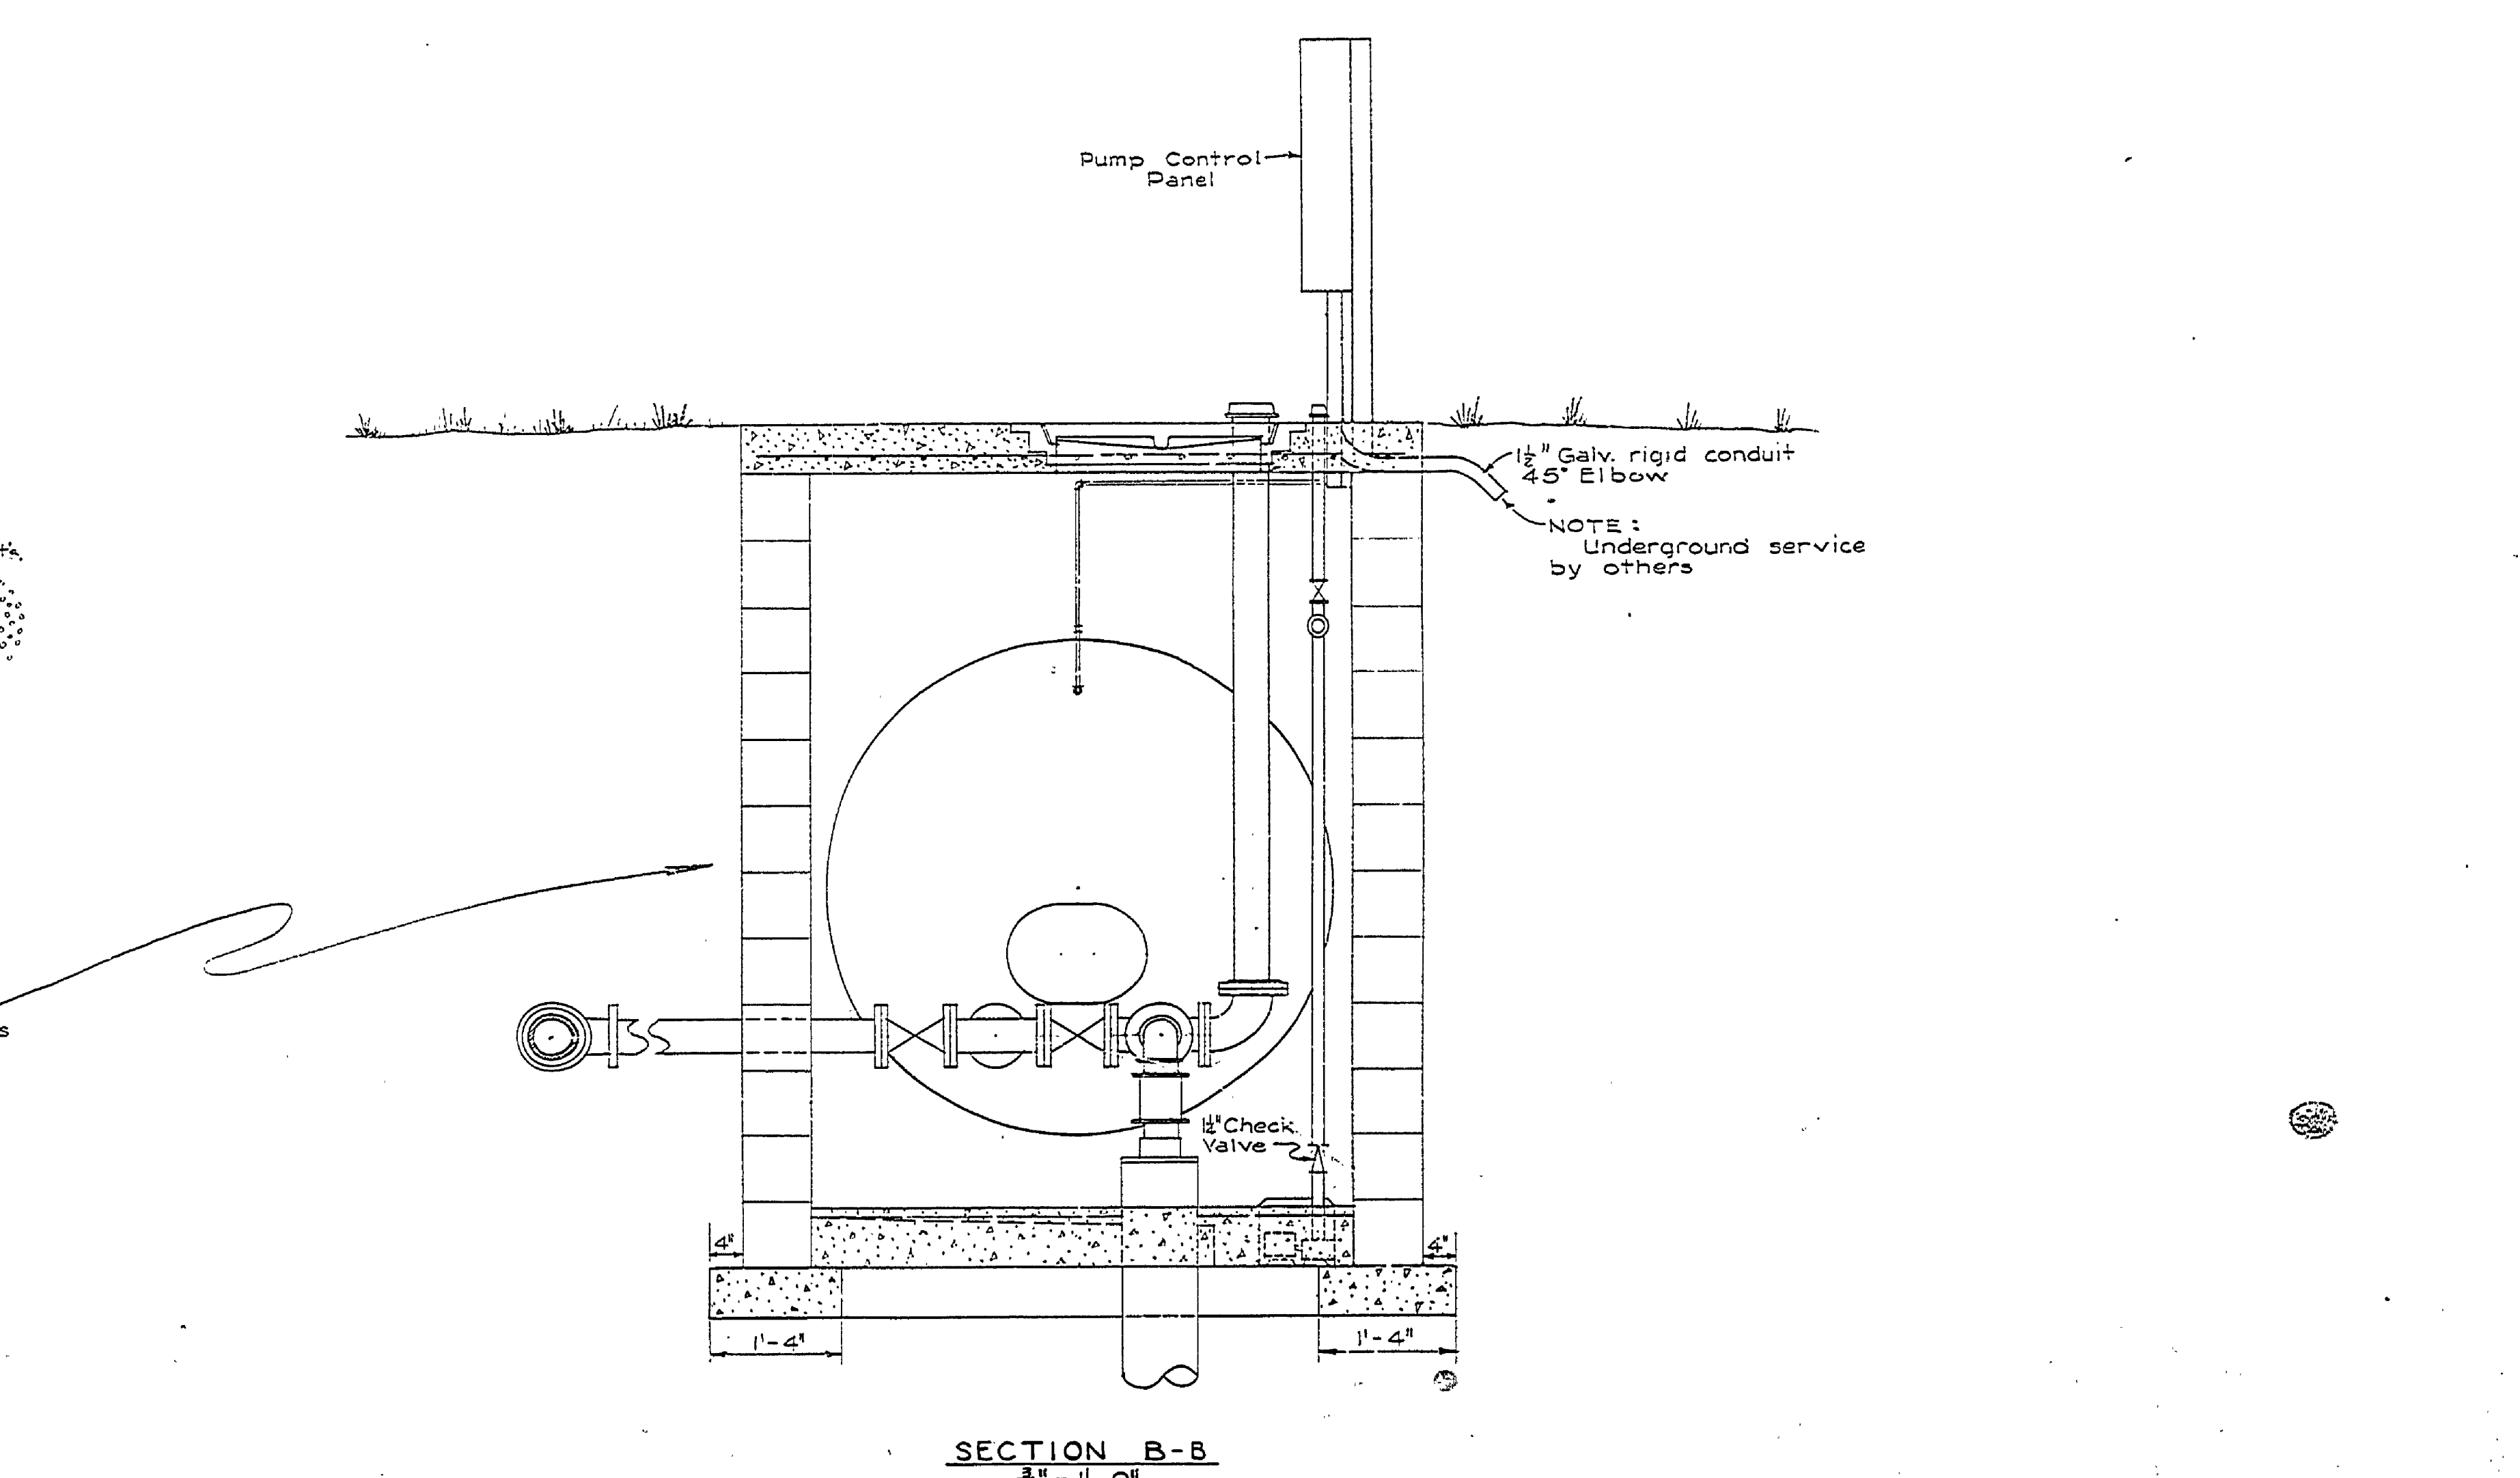
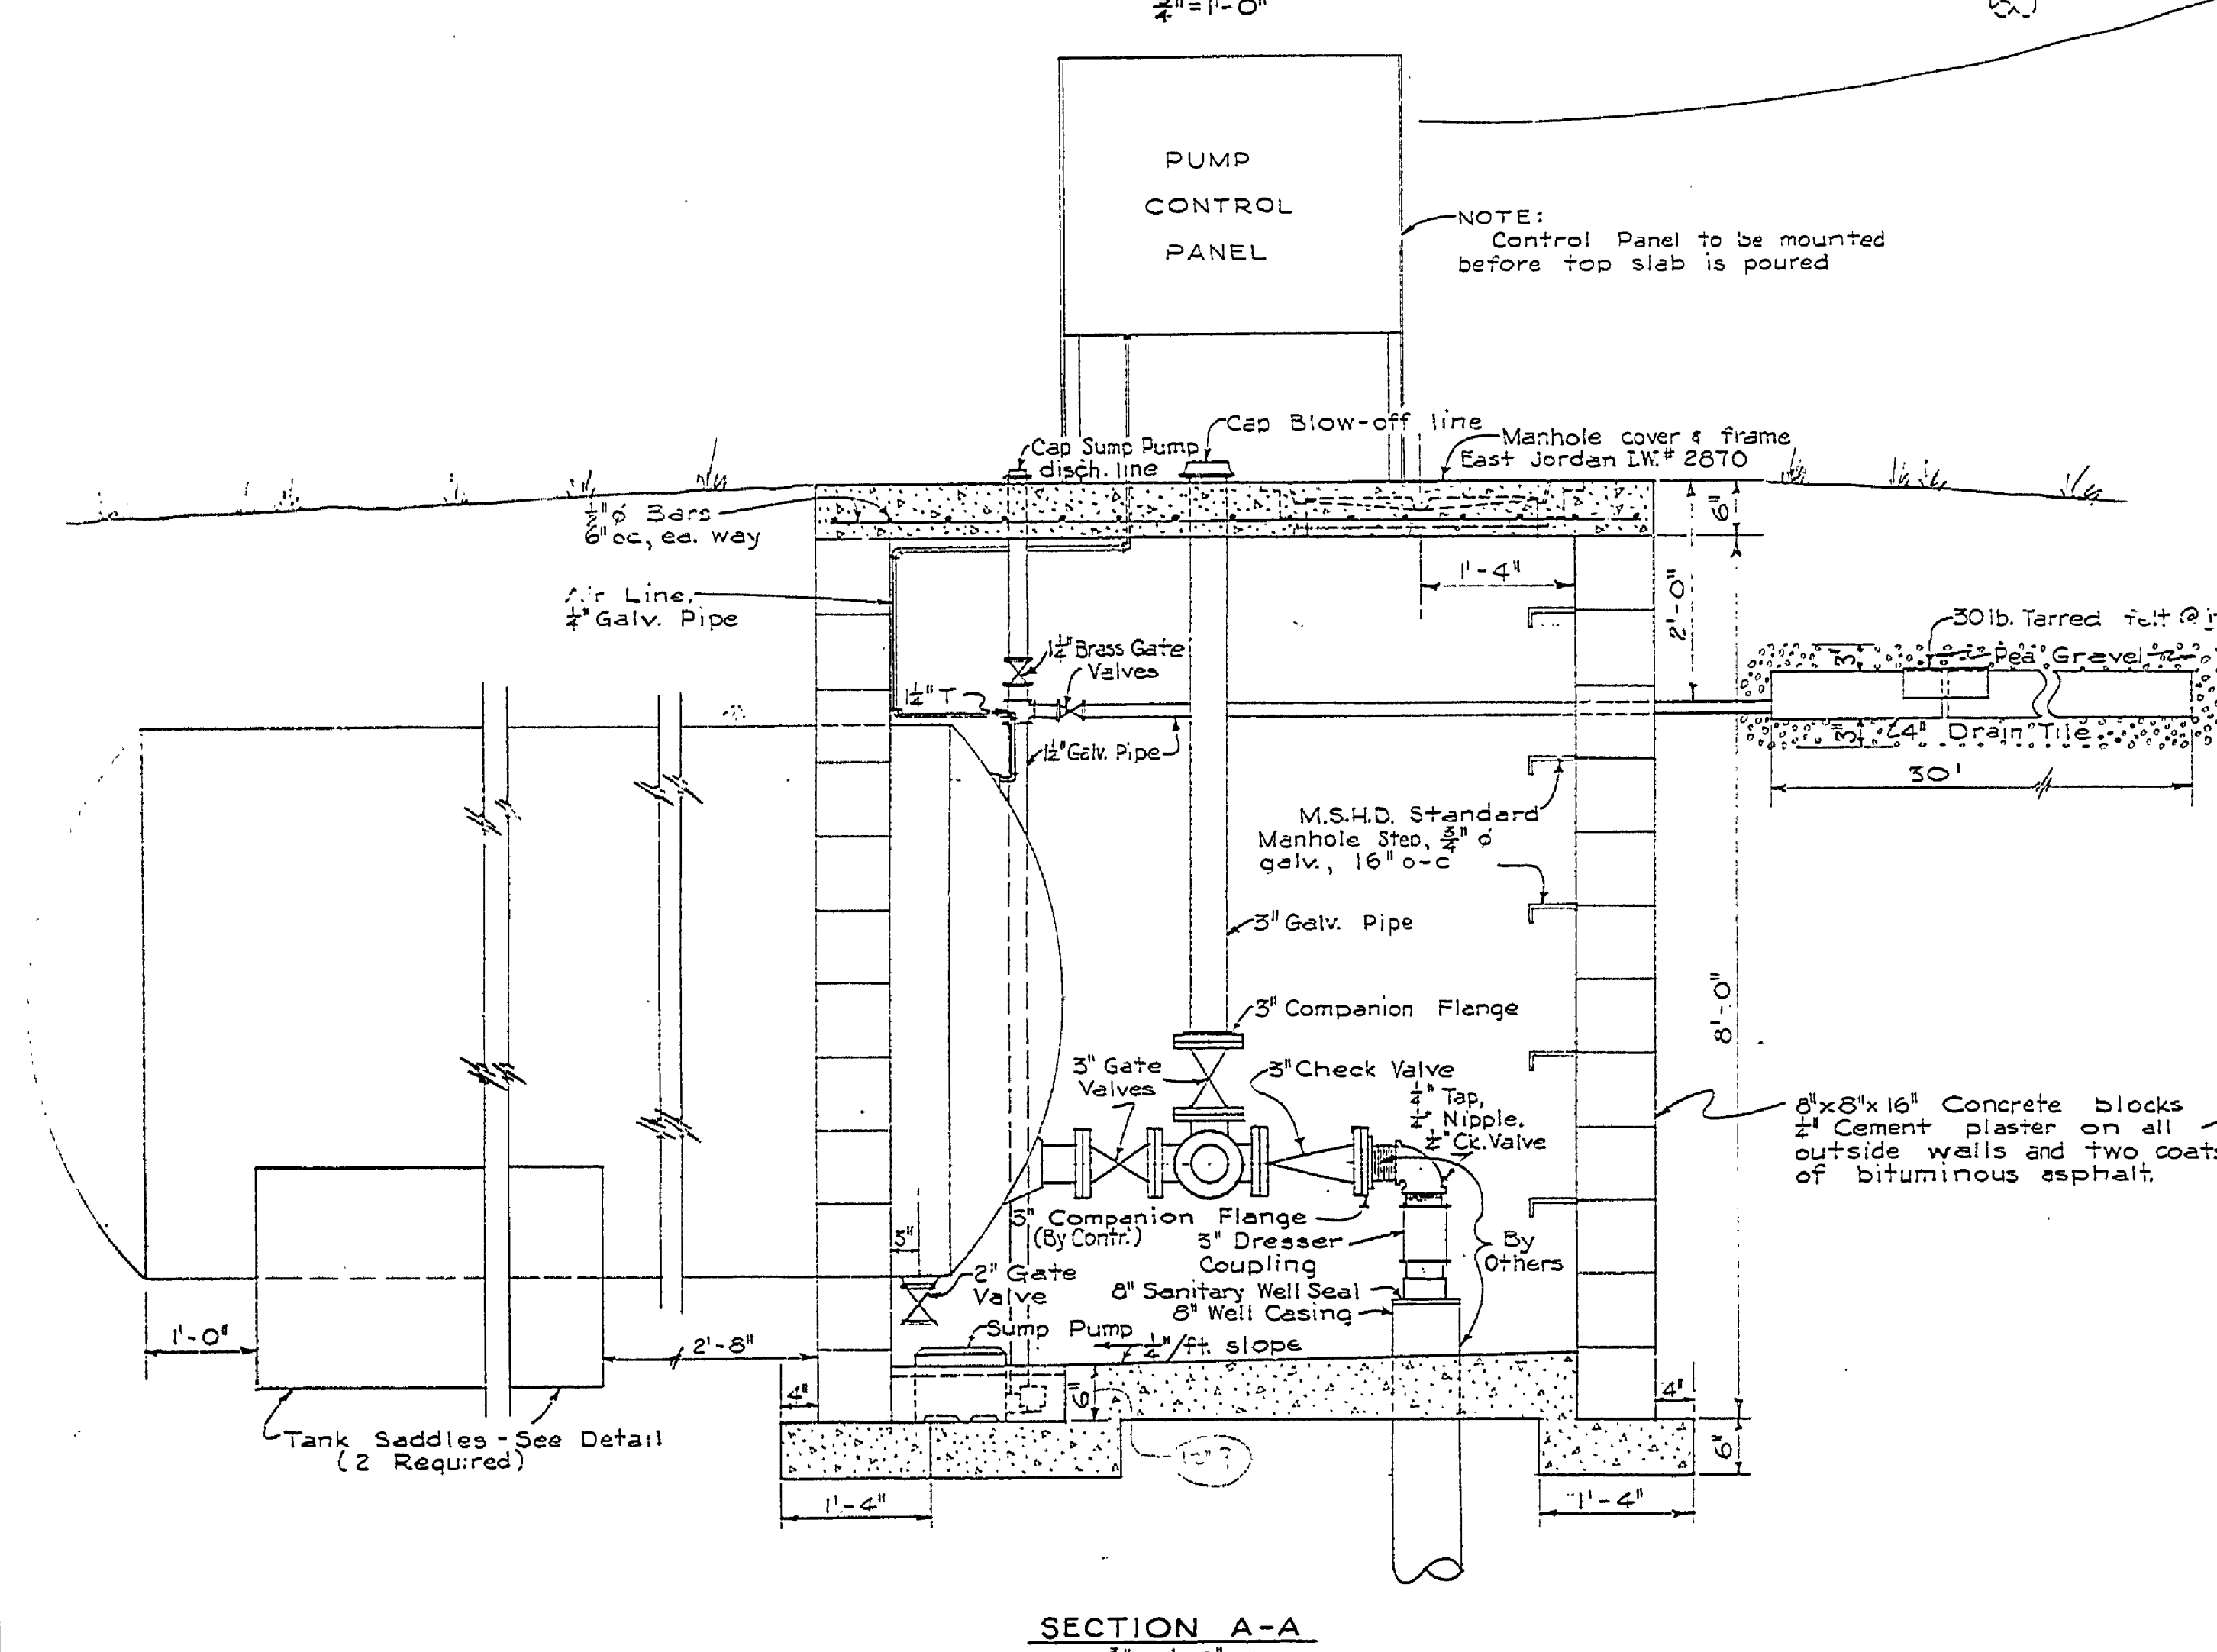
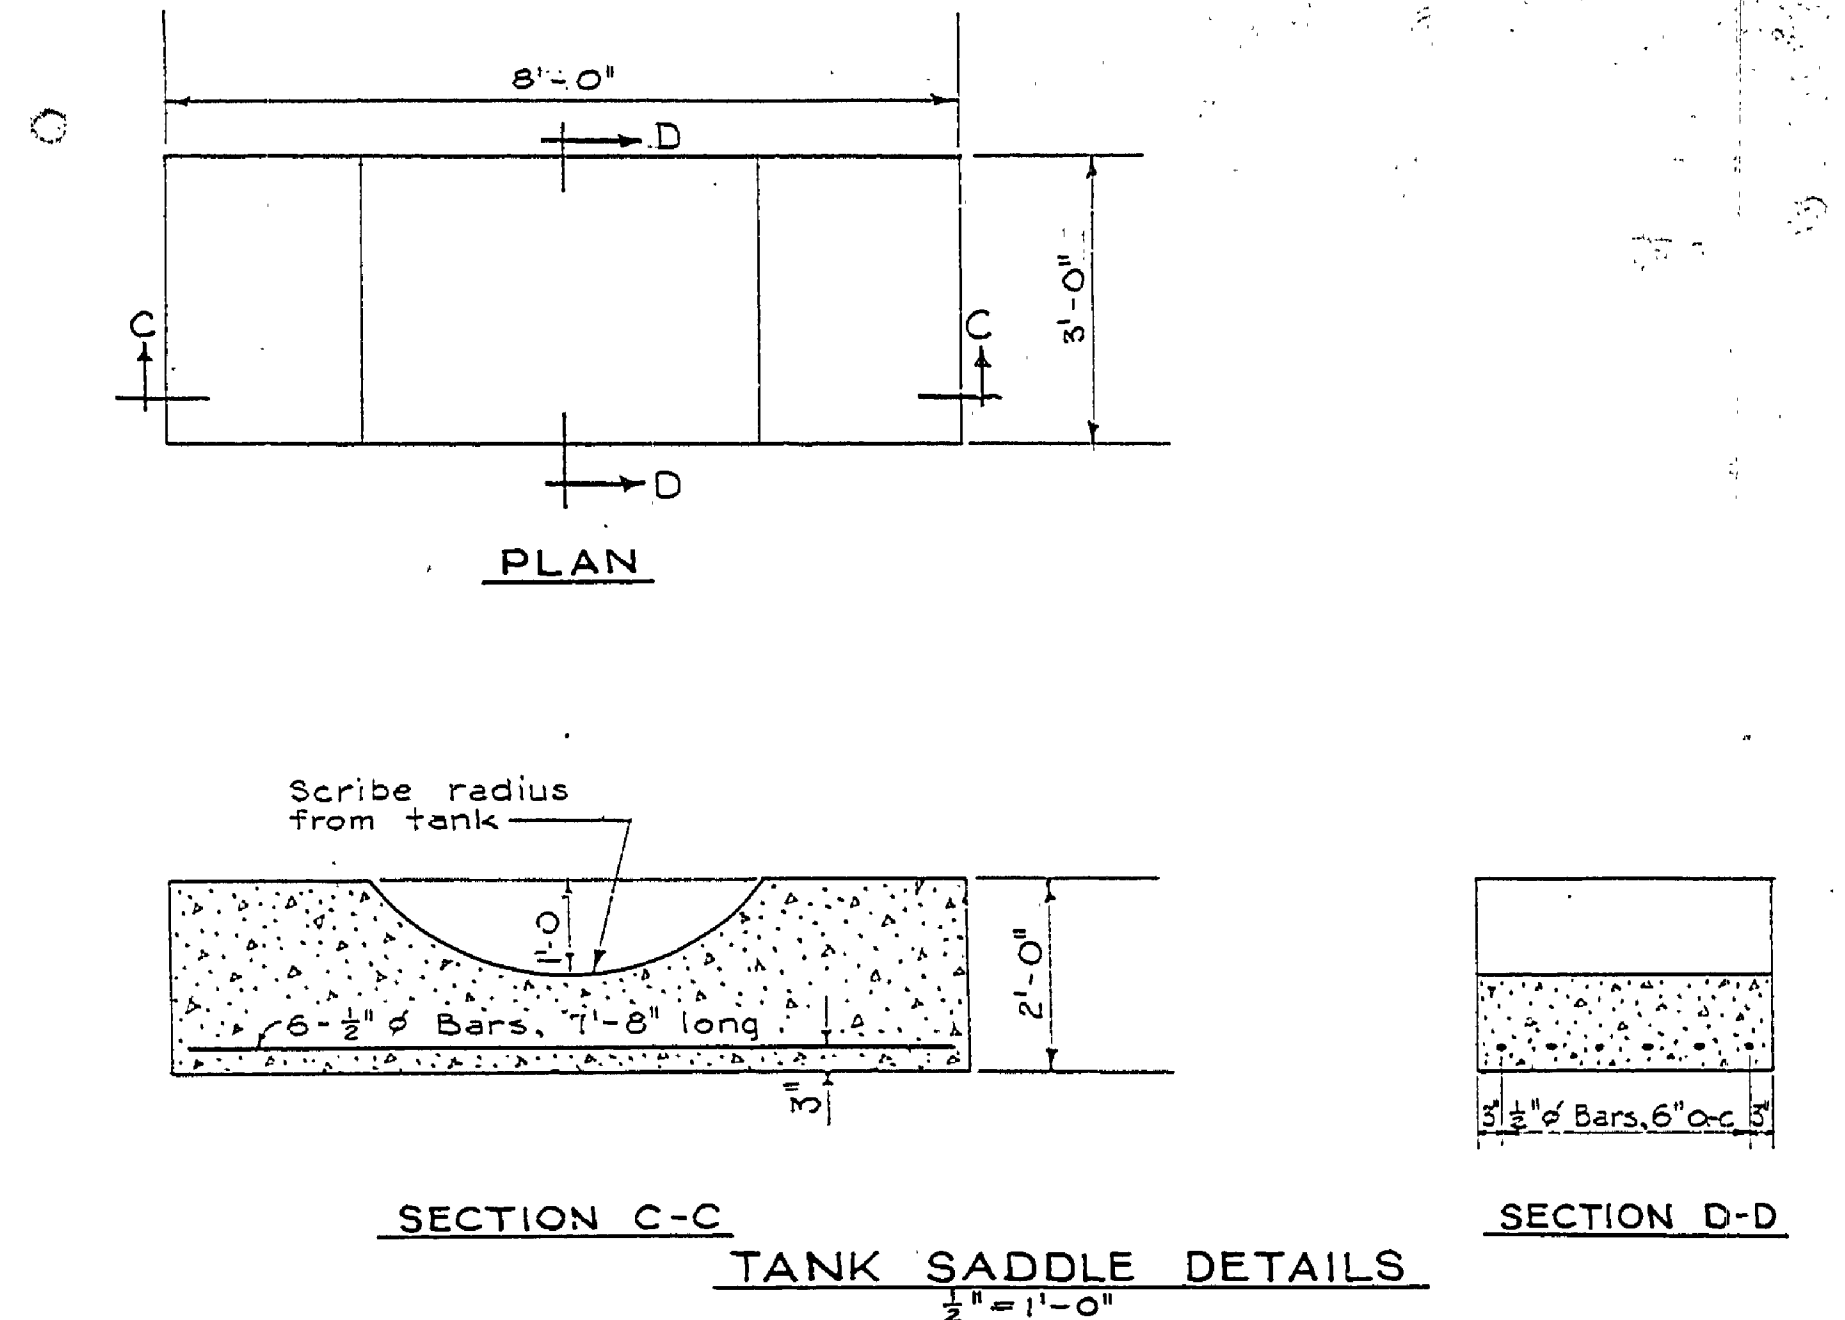
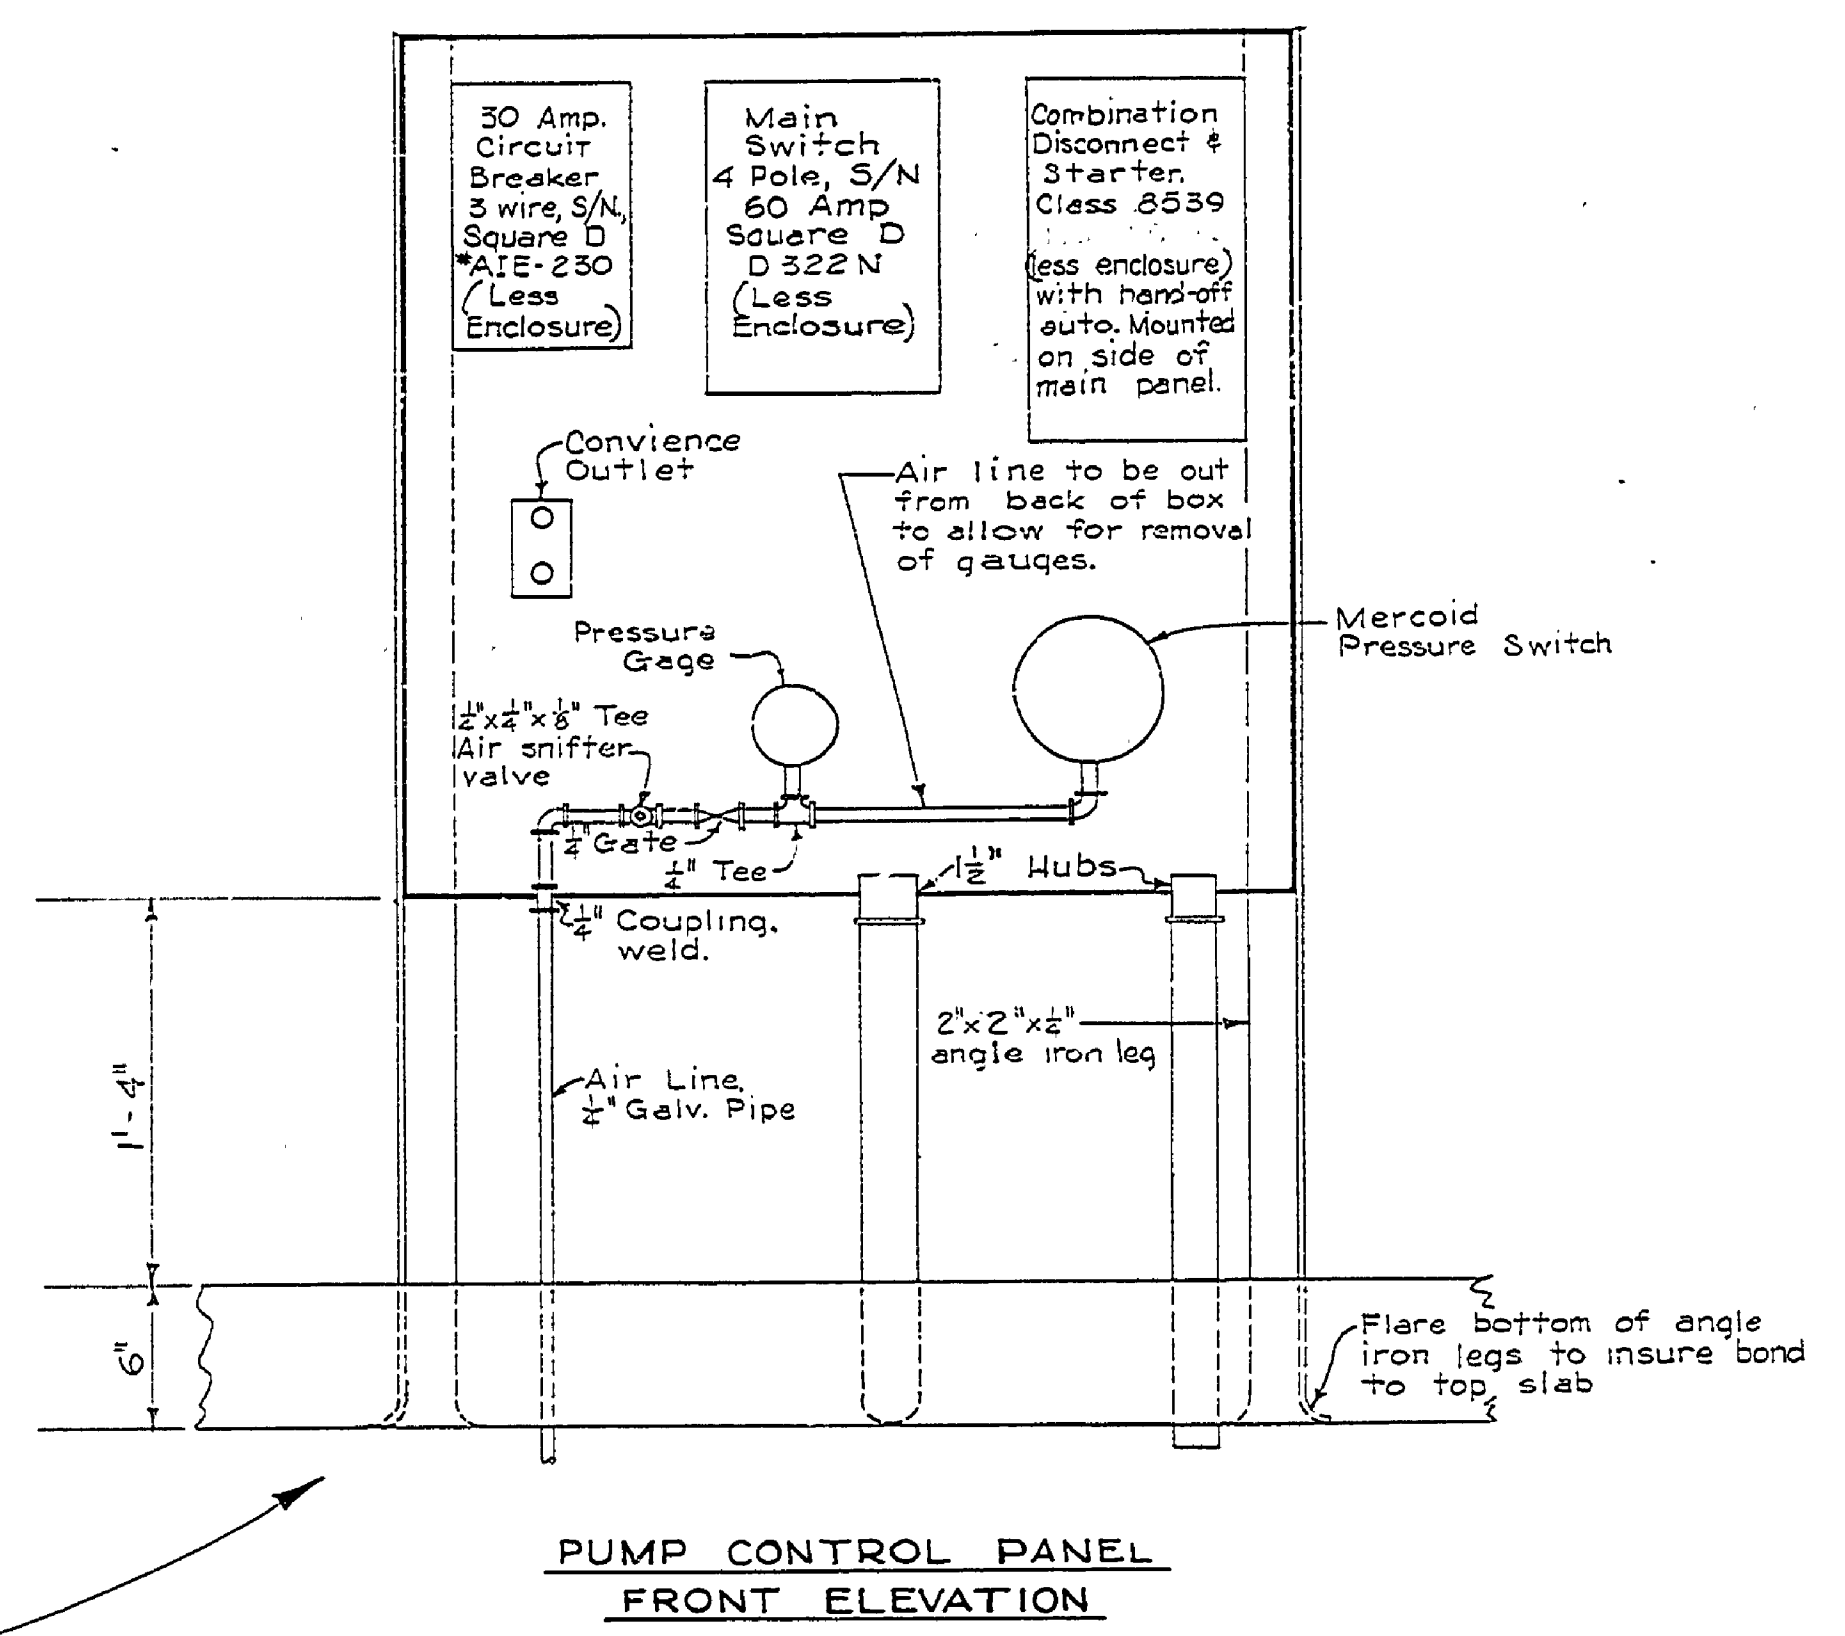


DESIGNED BY	DATE	REVIEWED	DATE	APPROVED	DATE	NO.	DATE	BY	REVISIONS
B.H.G.	Dec. 62	ARCHITECTURAL	1/1/61			1			4
D.M.C.	Dec. 62	ENGINEERING	1/21/63			2			5
B.H.G.	Jan. 63	LANDSCAPE	1/21/63			3			6

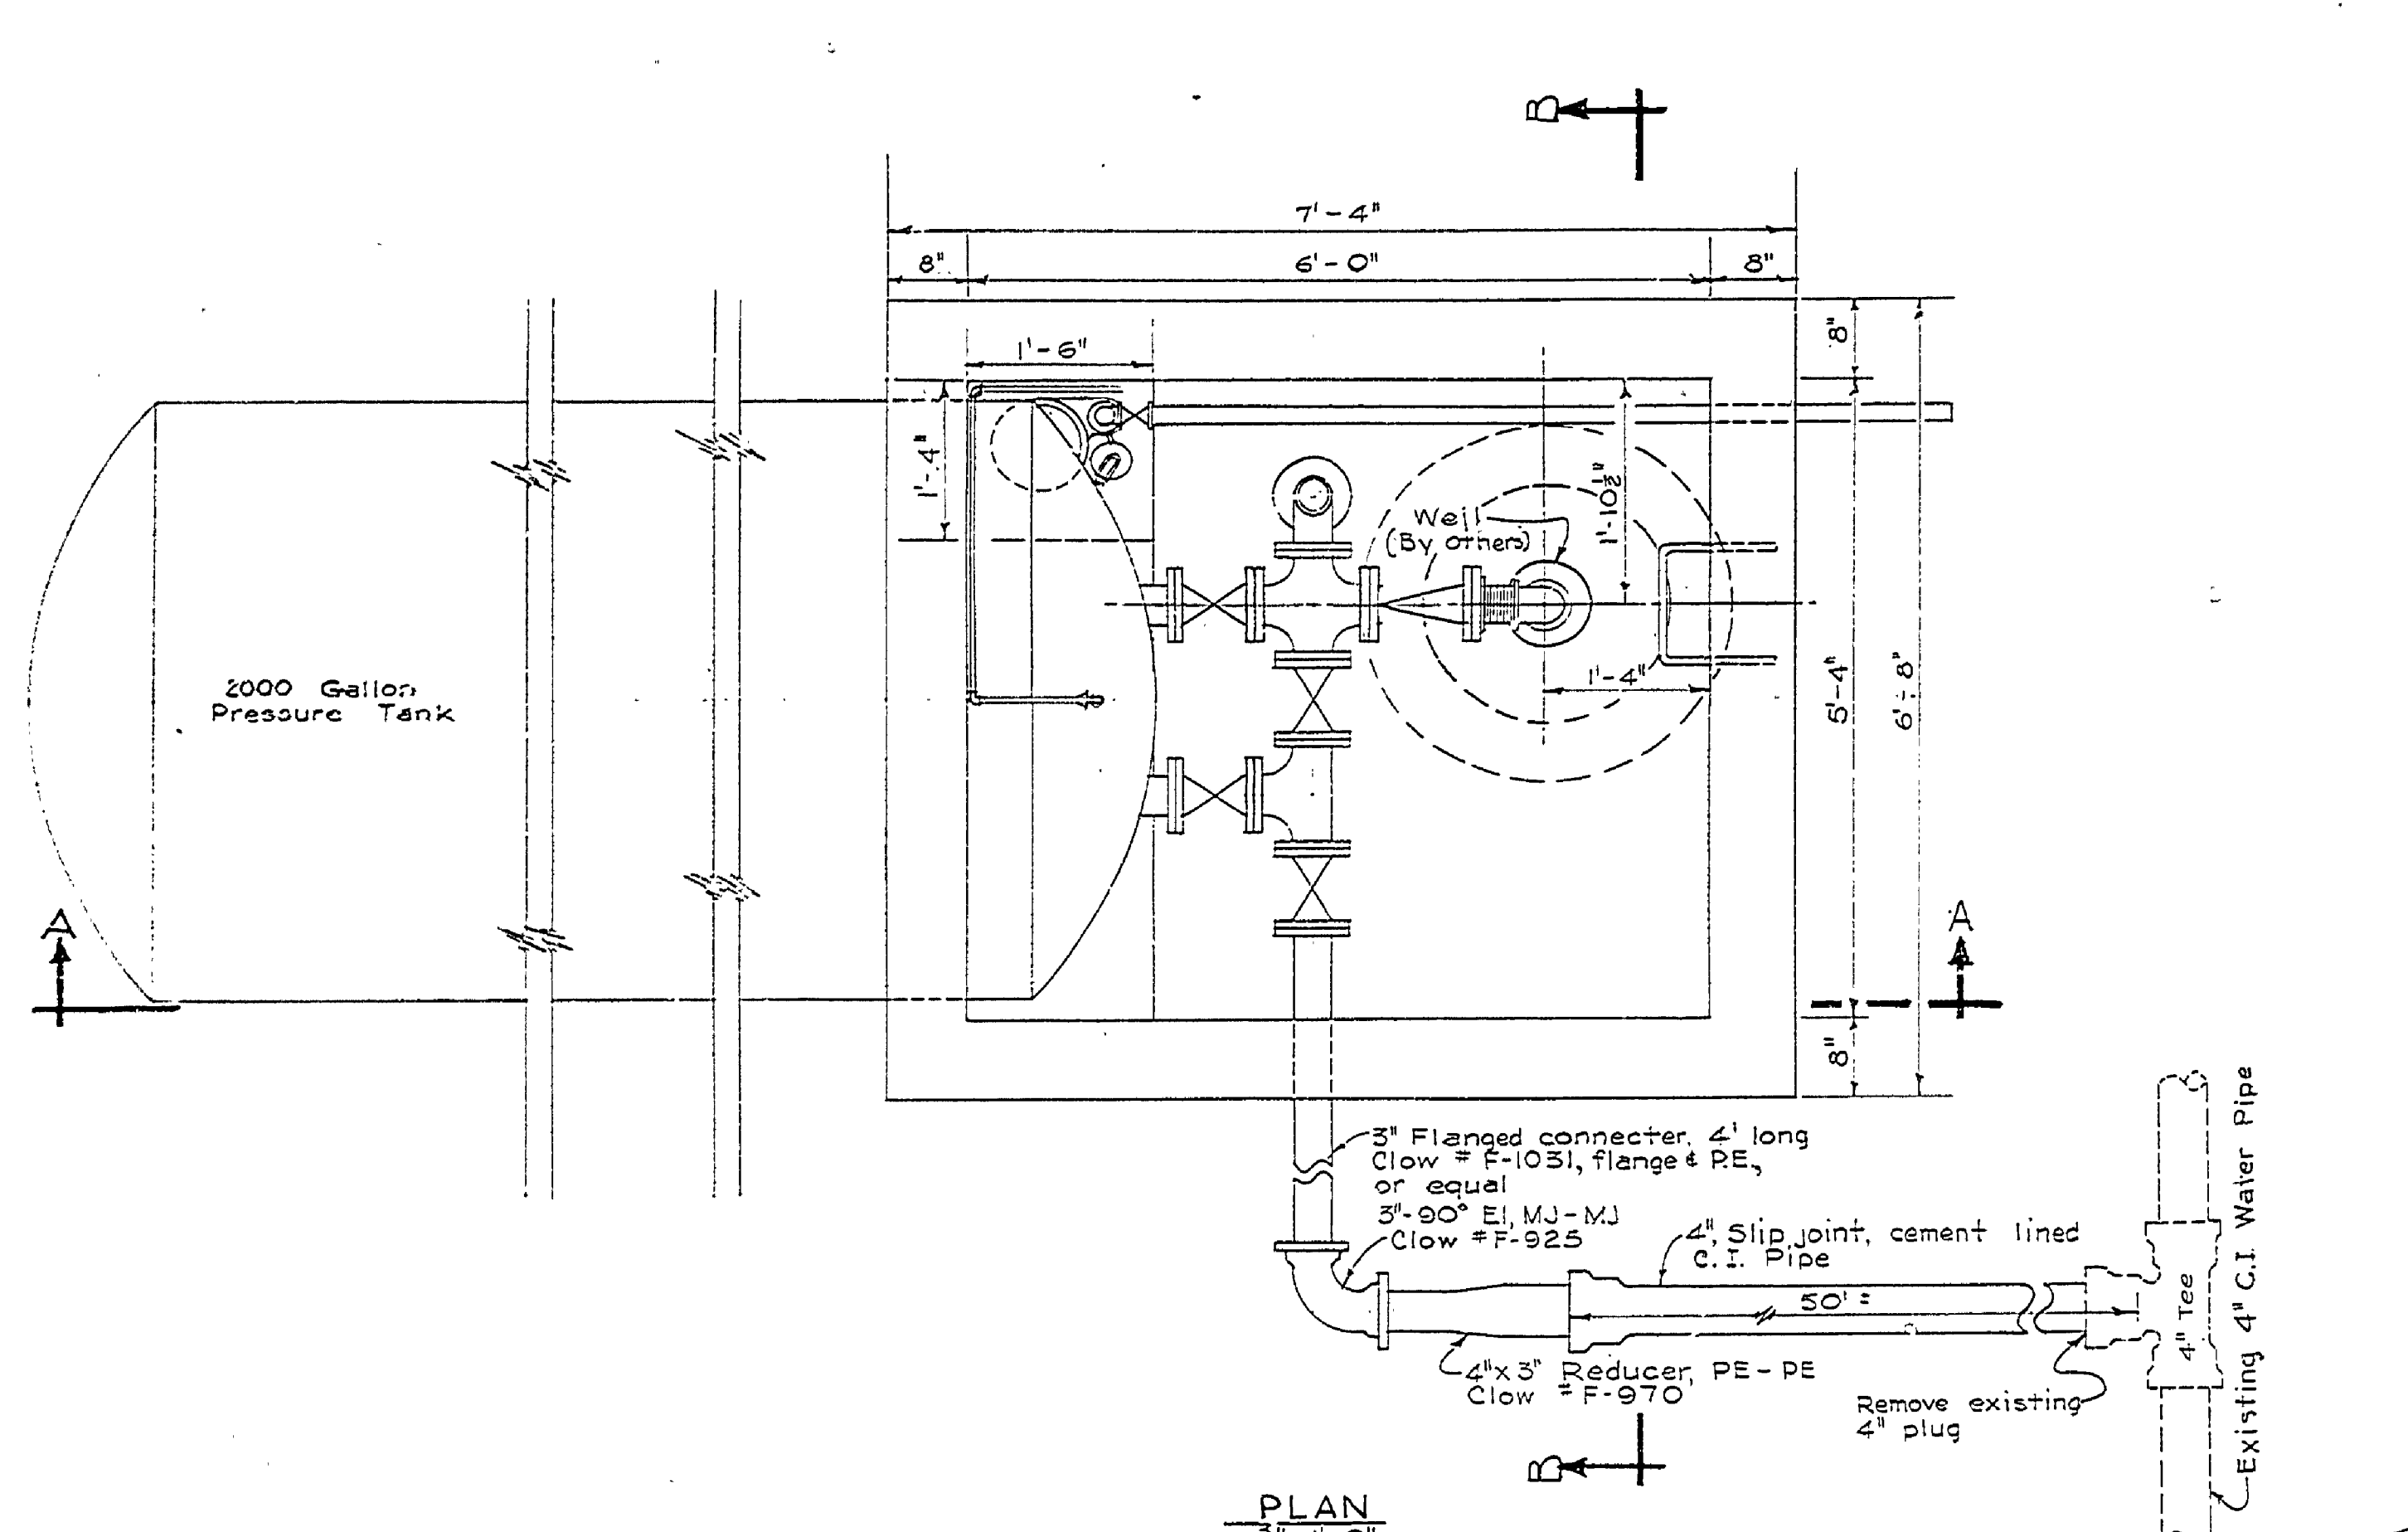

WEST PUMPING UNIT

MICHIGAN
DEPARTMENT OF CONSERVATION
PARKS AND RECREATION DIVISION

HIGGINS LAKE STATE PARK
WATER SYSTEM

SHEET
NO. 5
OF 5

PLAN NO.
E 99