



REVISIONS	NO.	DATE	BY
1			
2			
3			
4			
5			
6			

APPROVED BY	DATE	REVIEWED BY SECTIONS
<i>J.T.R.</i>	12-11-53	ARCHITECTURAL
ASSISTANT CHIEF IN CHARGE		ENGINEERING
		LANDSCAPE
DATE OF DESIGN	12-11-53	


DRAWN BY	DATE
B.H.G.	23 Oct. 1953
CHECKED BY	
F.J.P.	

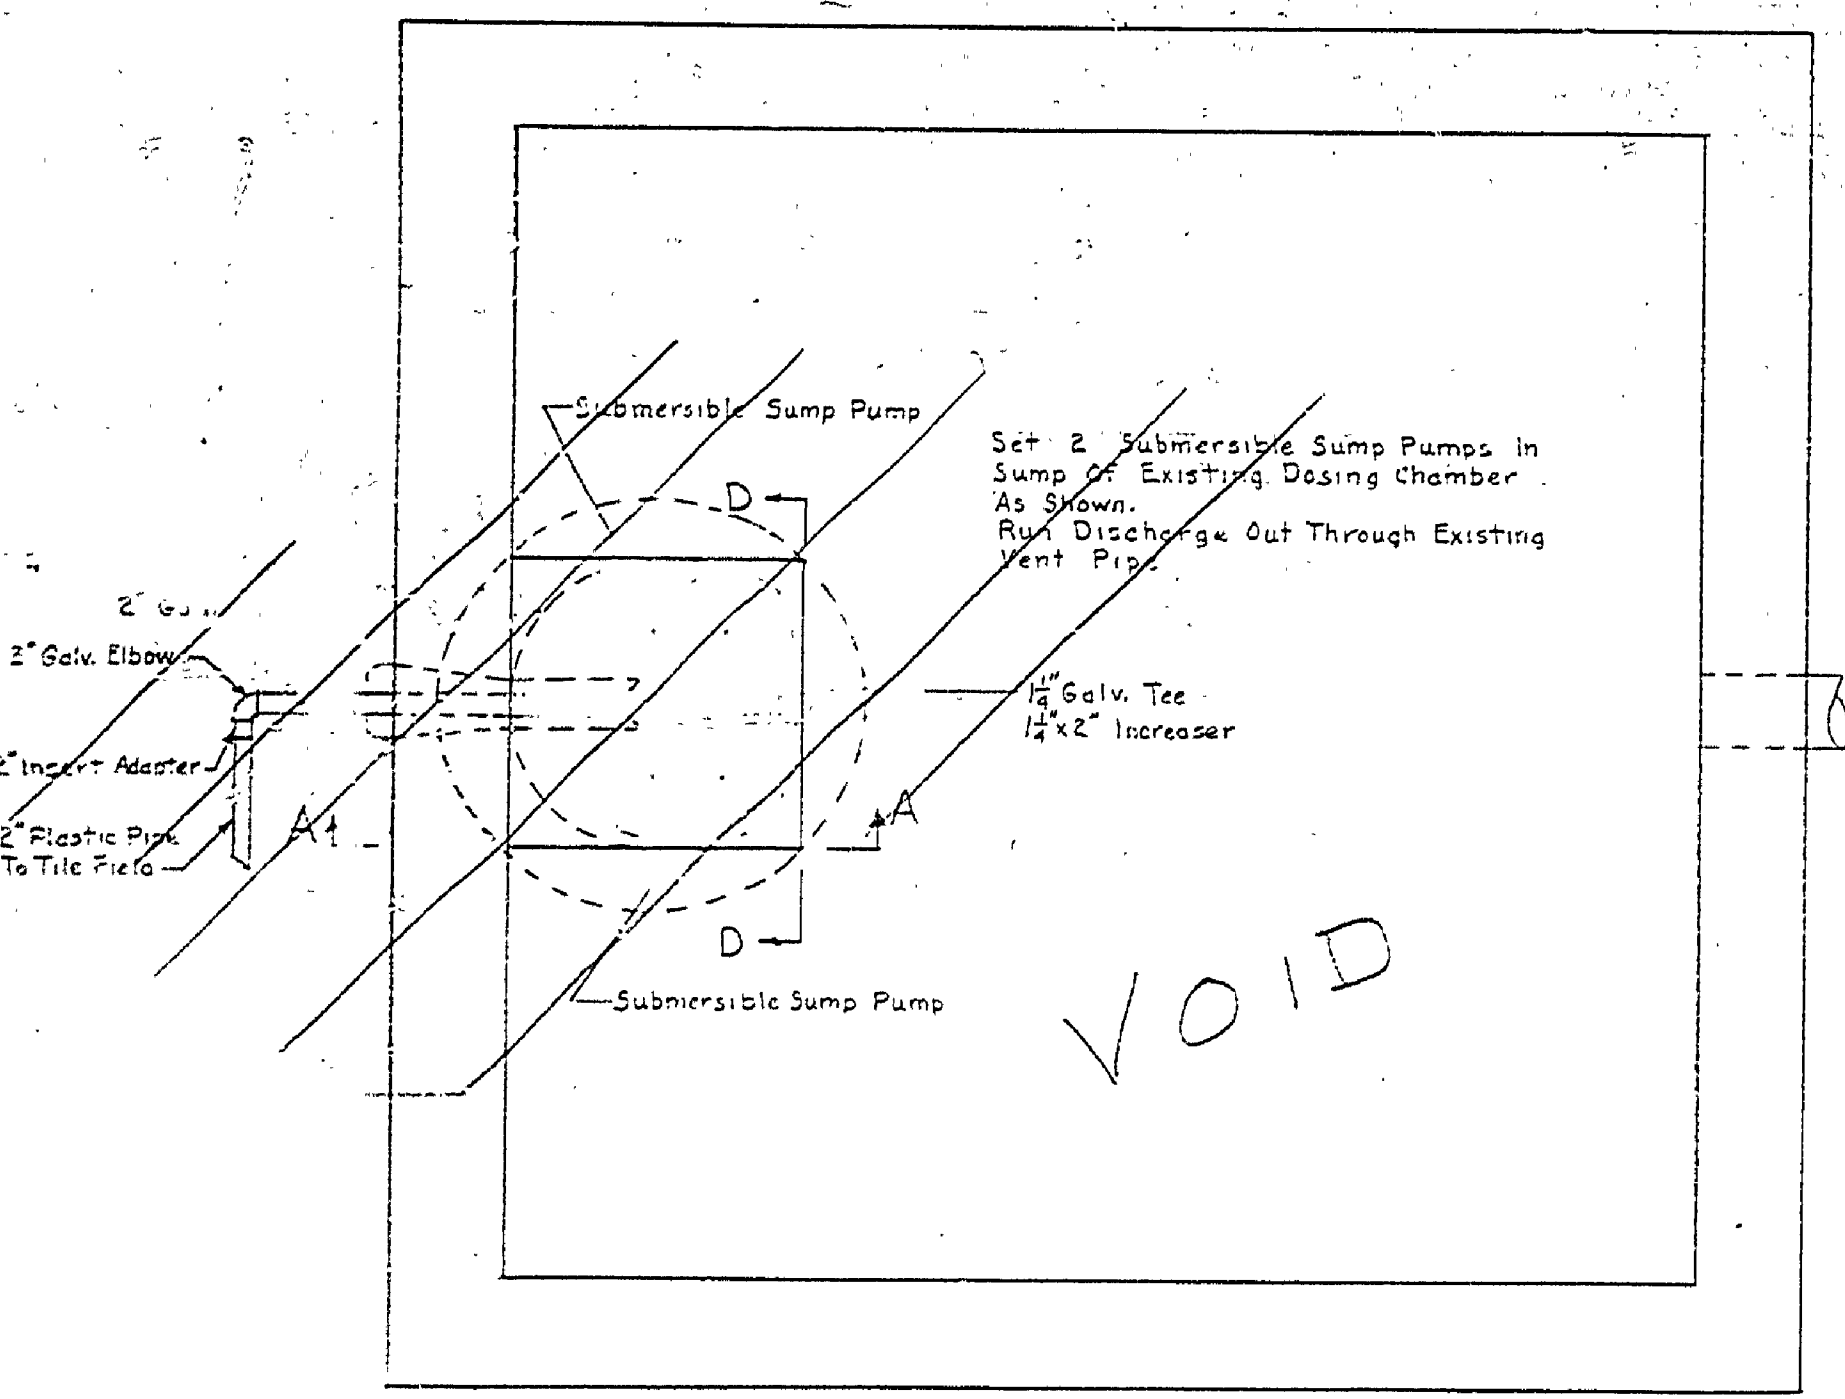


PLAN SECTION OF DDDING CHAMBER
Not To Scale

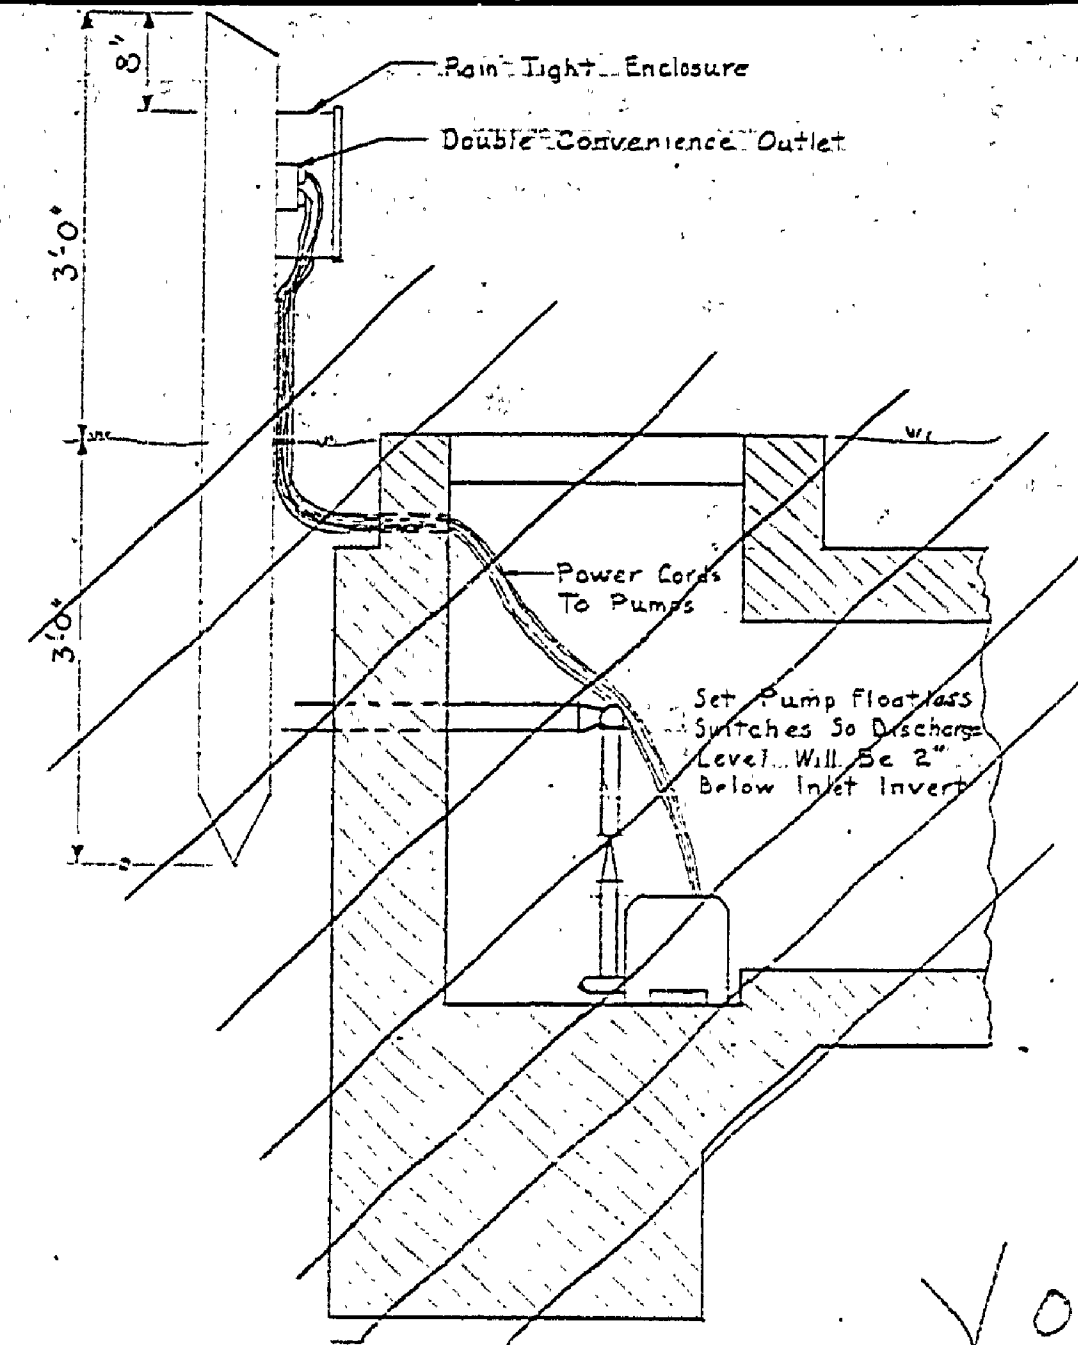


SECTION A-A
Not To Scale

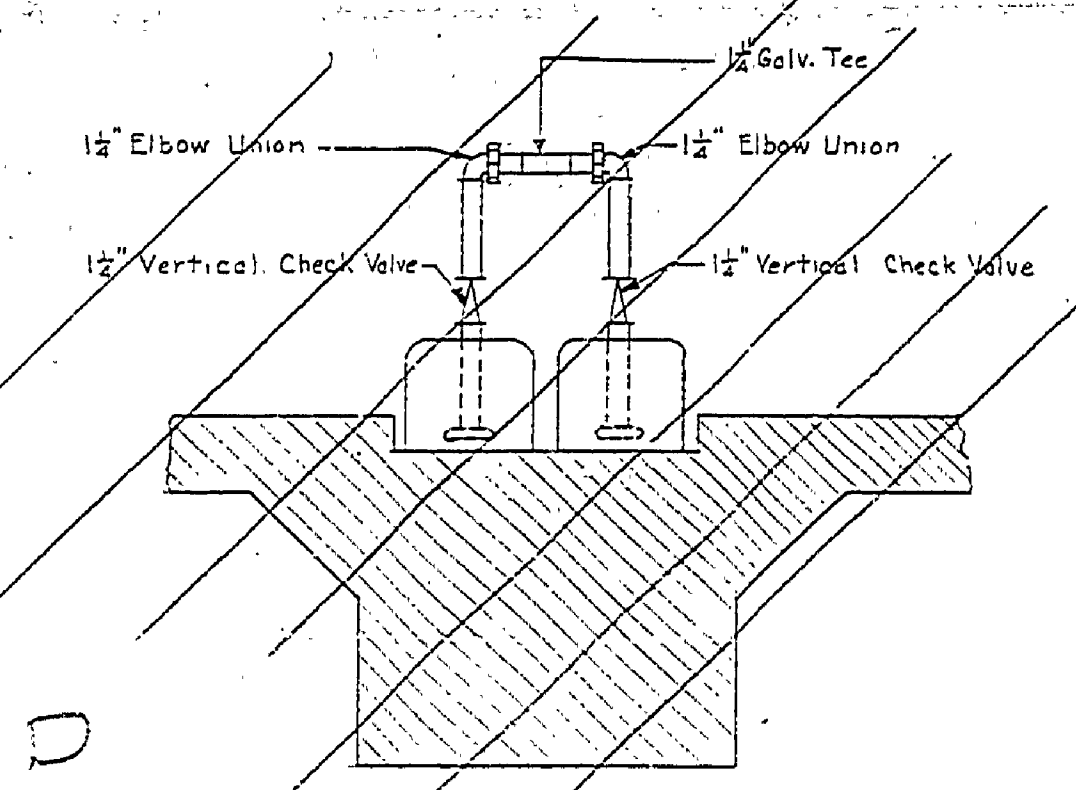


SECTION D-D
Not To Scale

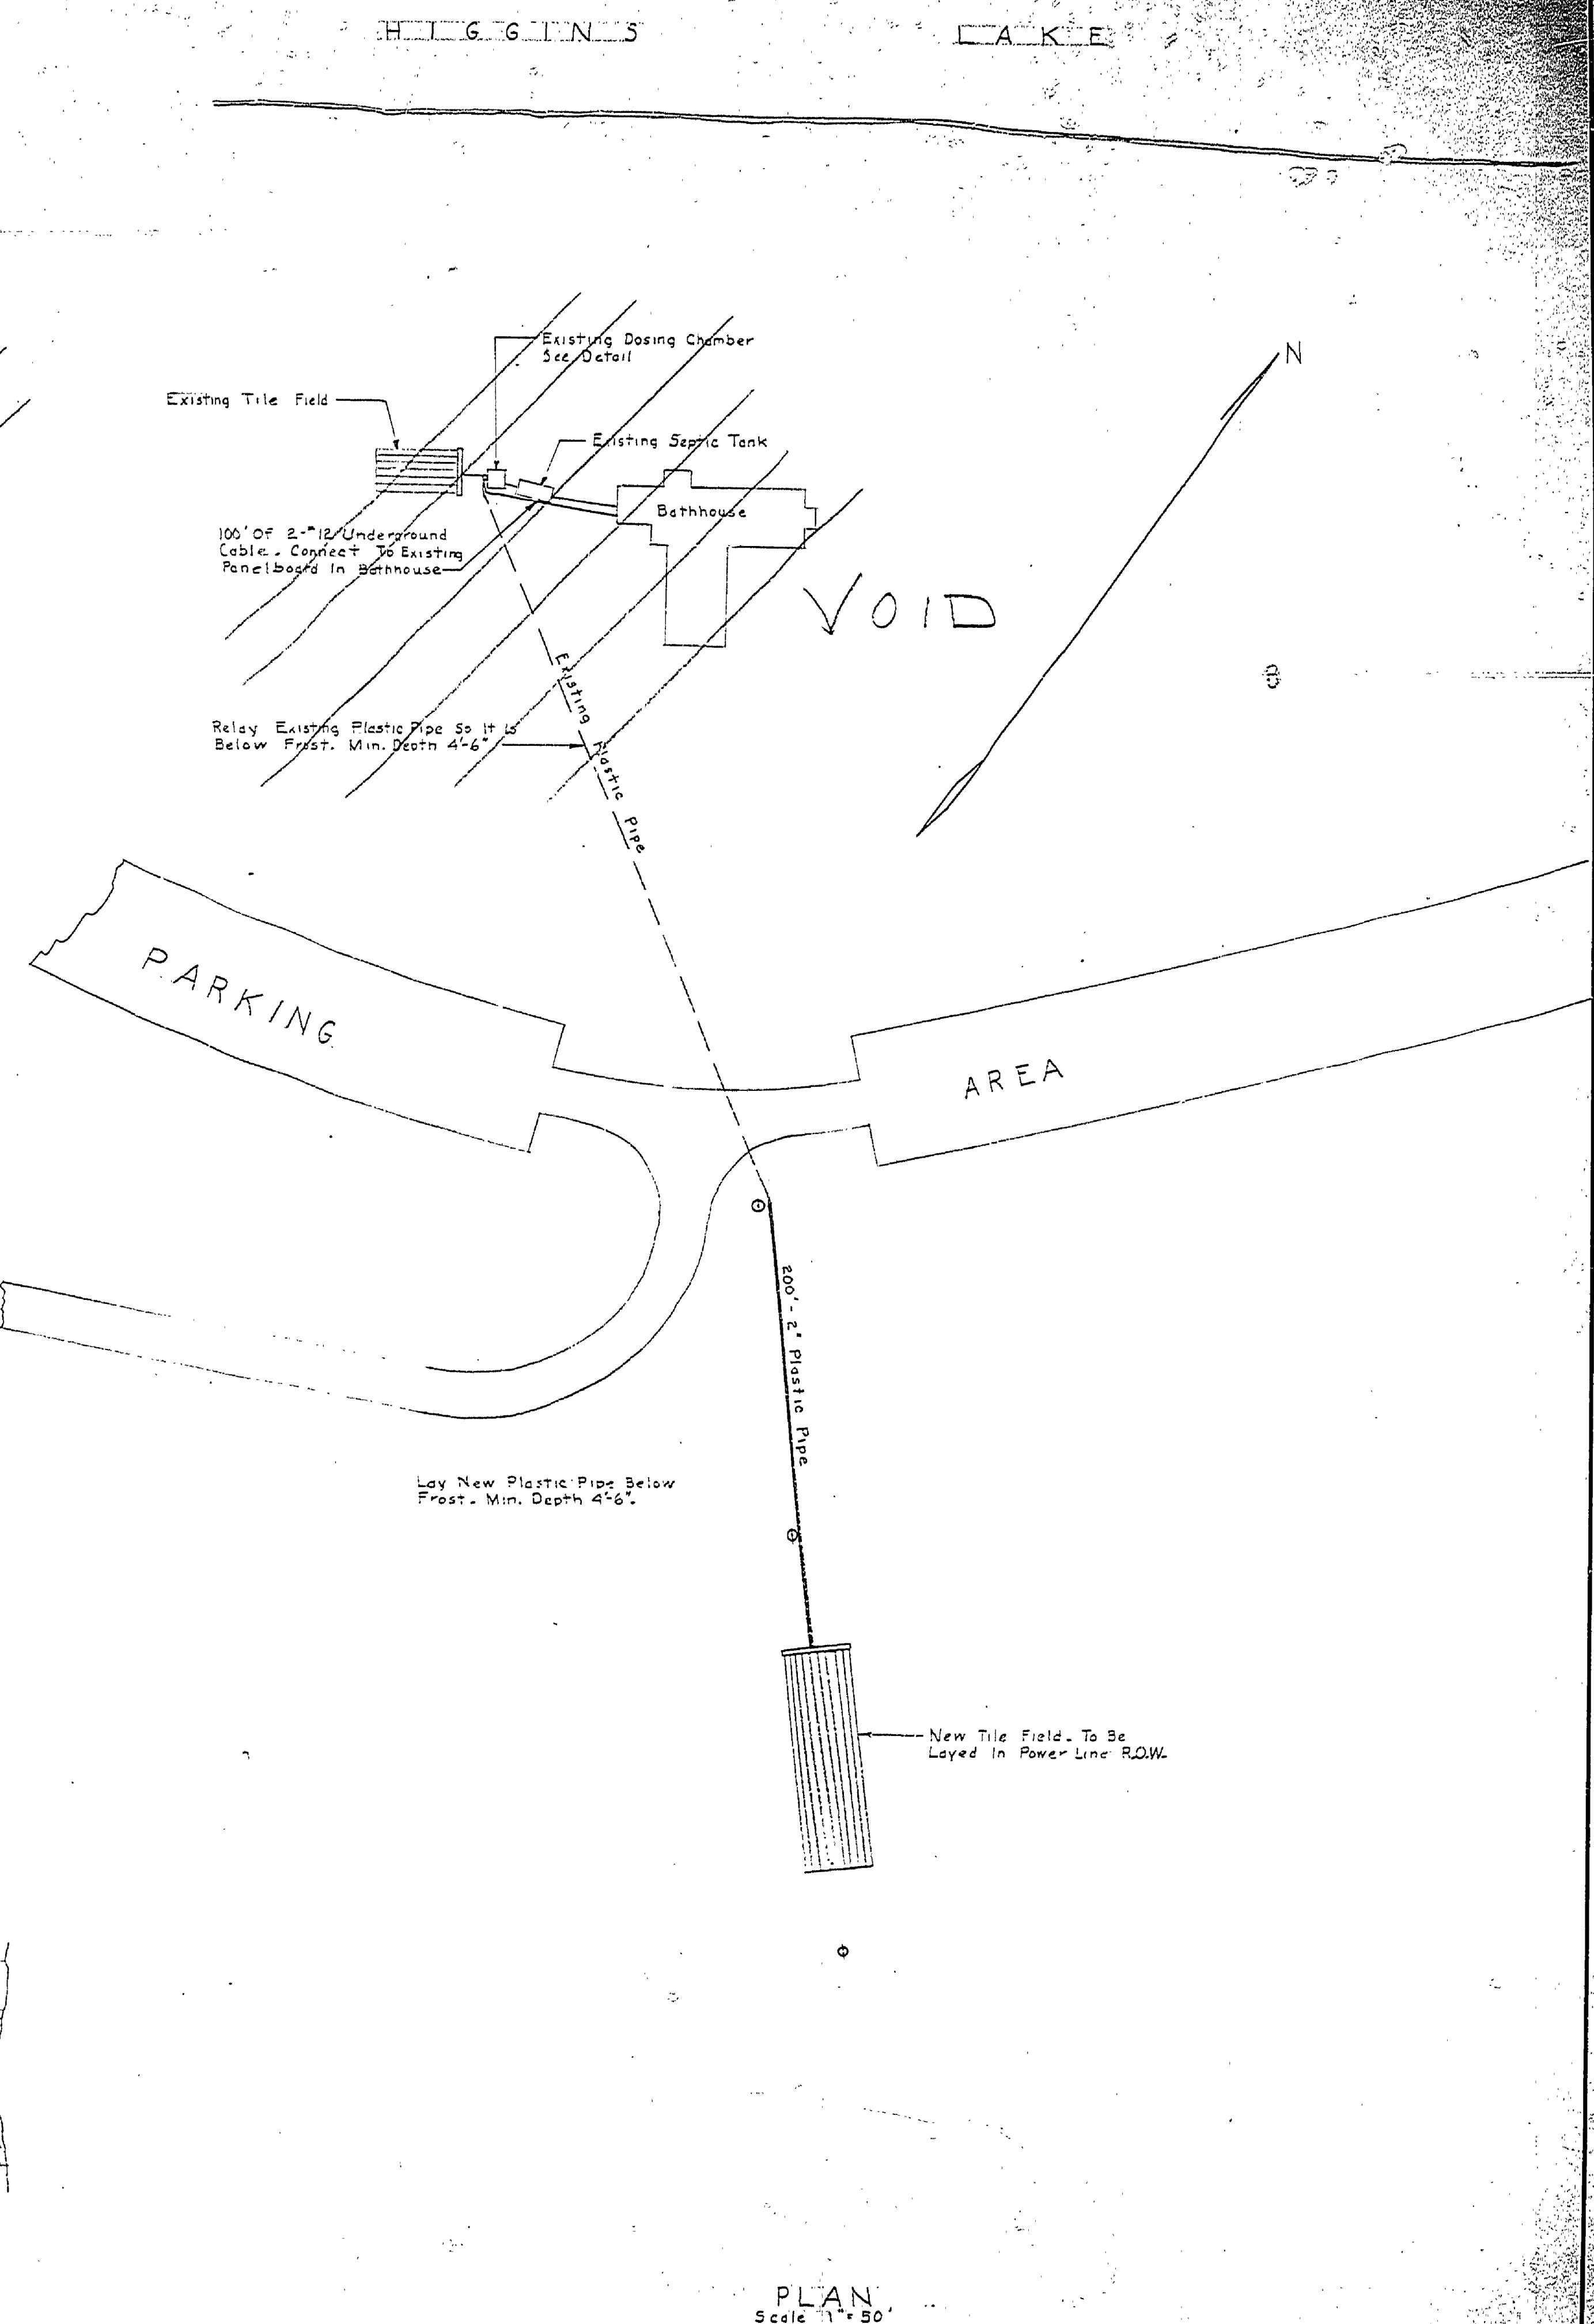

PLAN
Scale 1/4" = 1'-0"

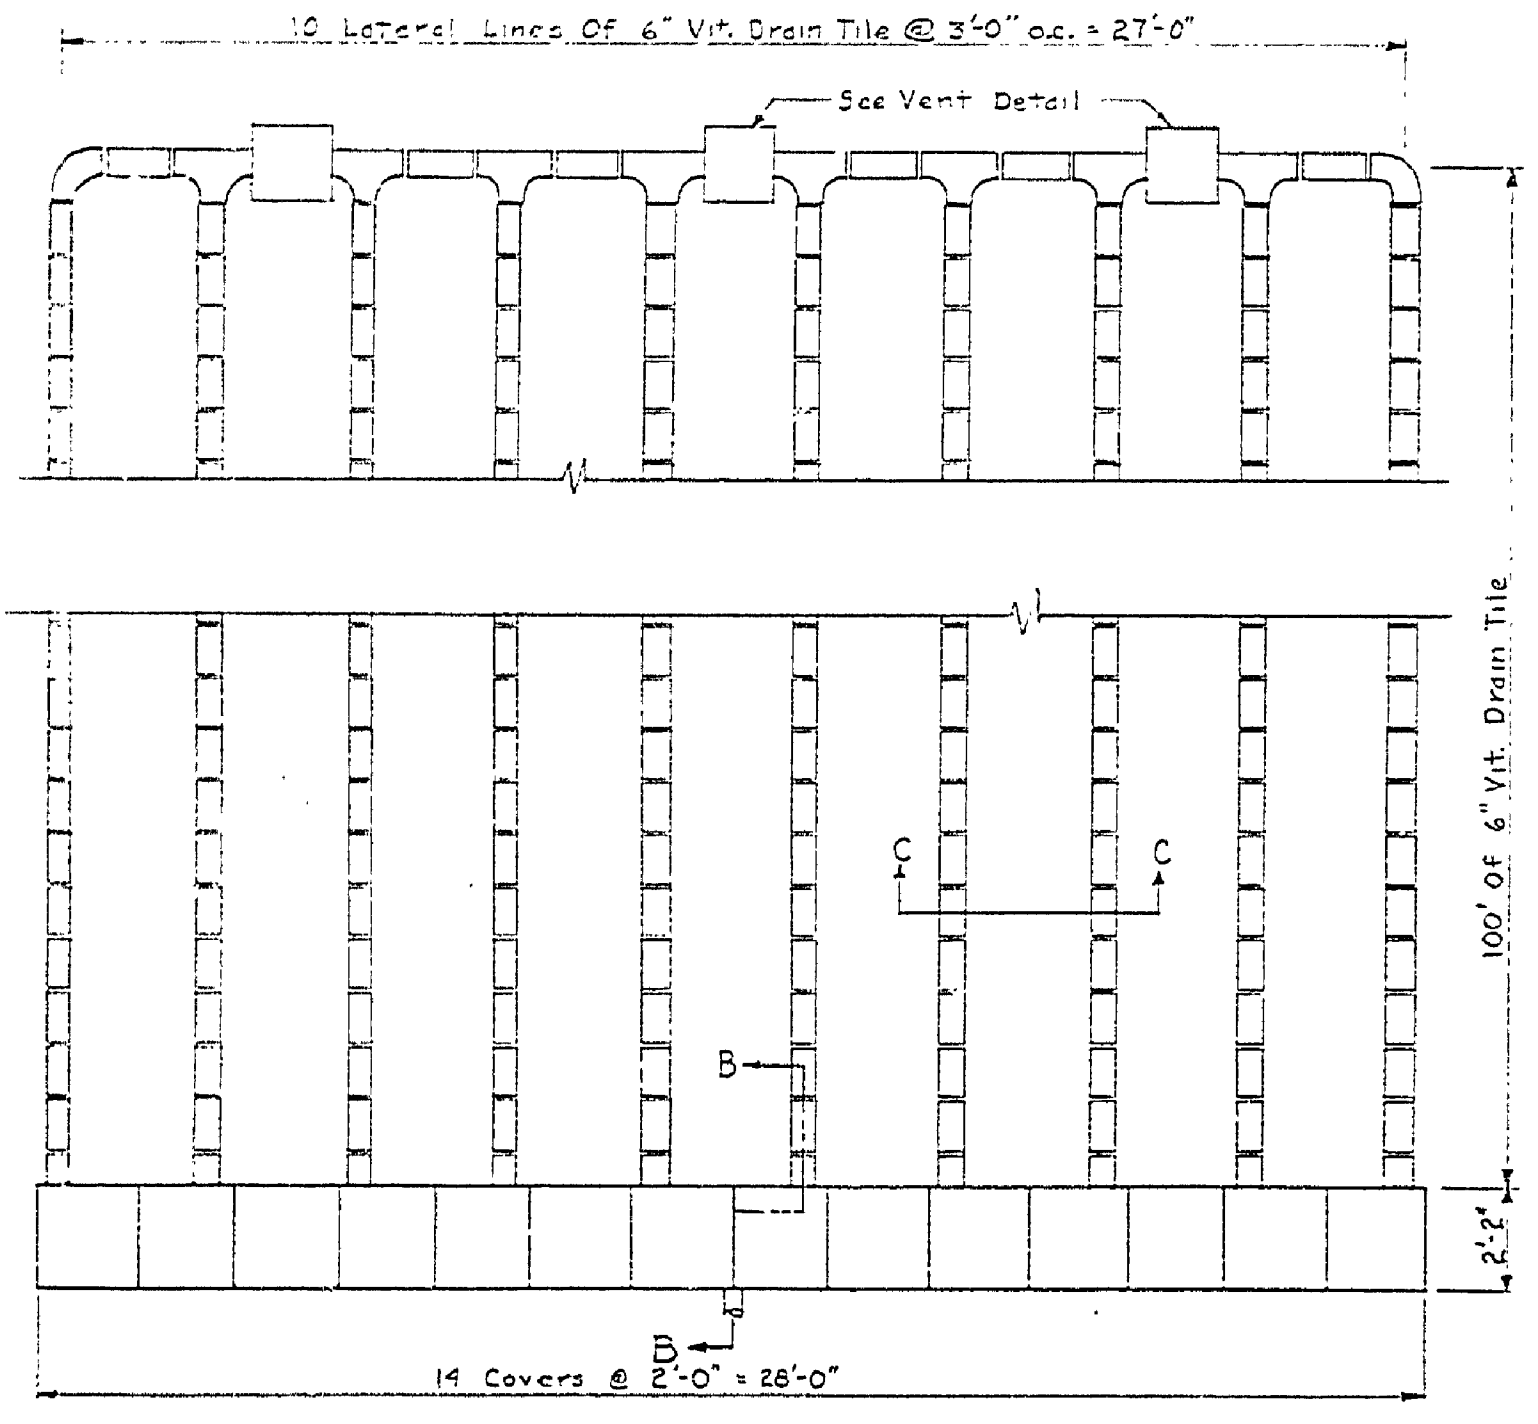


TILE FIELD
Scale 1/4" = 1'-0"

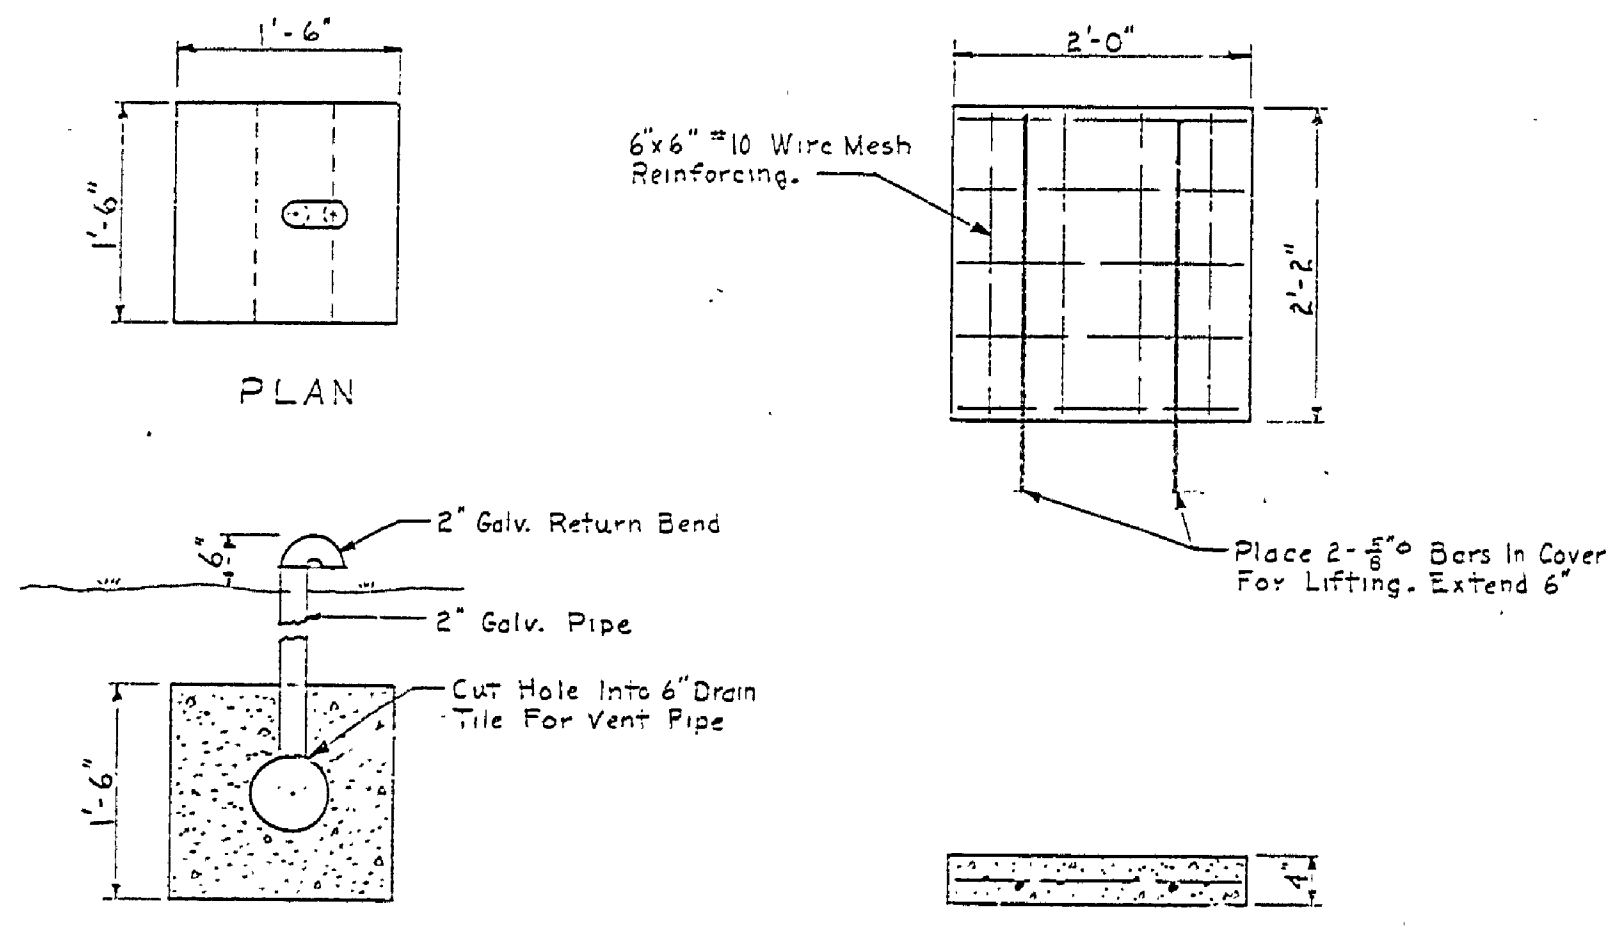

VENT DETAIL
Scale 3/4" = 1'-0"



DISTRIBUTION BOX COVER
Scale 2" = 1'-0"

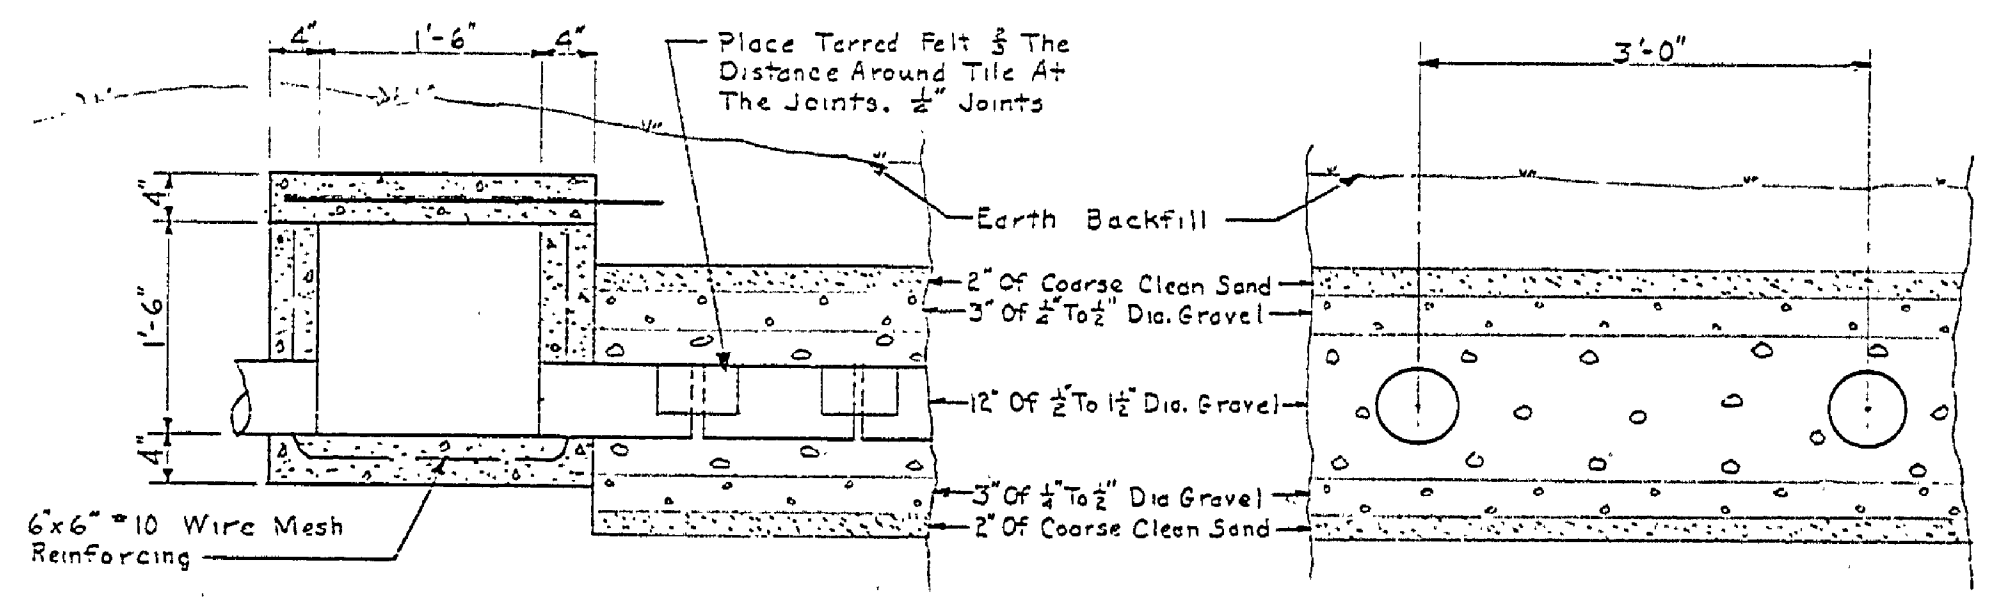

SECTION B-B

SECTION C-C

ELEVATION OF TILE FIELD
Scale 3/4" = 1'-0"