



NO.	DATE	BY	REVISIONS	
			NO.	DATE
1			4	
2			5	
3			6	

APPROVED BY	DATE	REVIEWED BY SECTIONS	DATE
<i>[Signature]</i>	11-14-53	J.T.R.	11-14-53
ASSISTANT CHIEF IN CHARGE		H.C.H.	11-14-53
OF DESIGN		J.T.R.	11-14-53

DRAWN BY	TRACED BY	CHECKED BY	DATE
B.H.G.	E. J. P.	E. J. P.	5 Nov. 1953

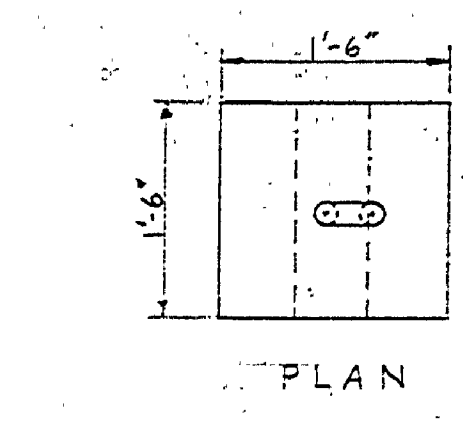


PLAN

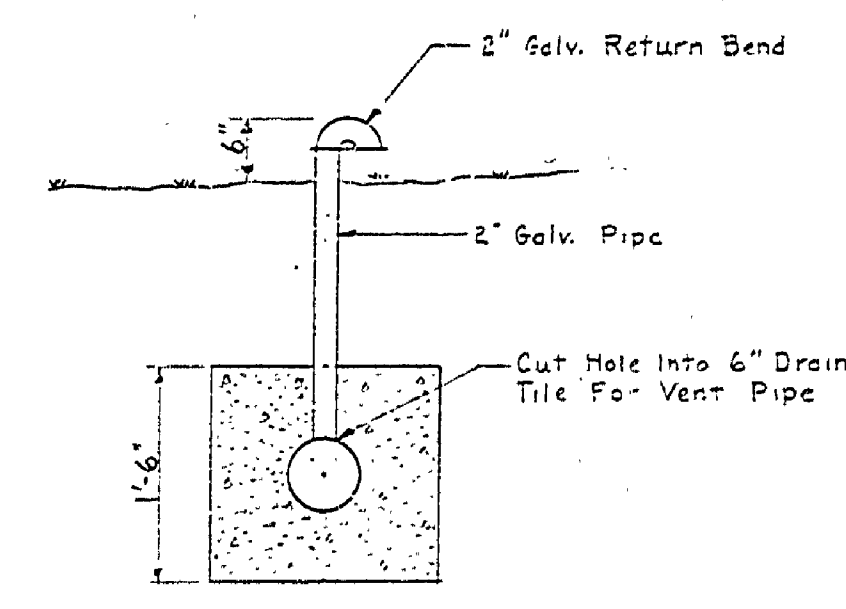


SECTION


VENT DETAIL
Scale 2"=1'-0"

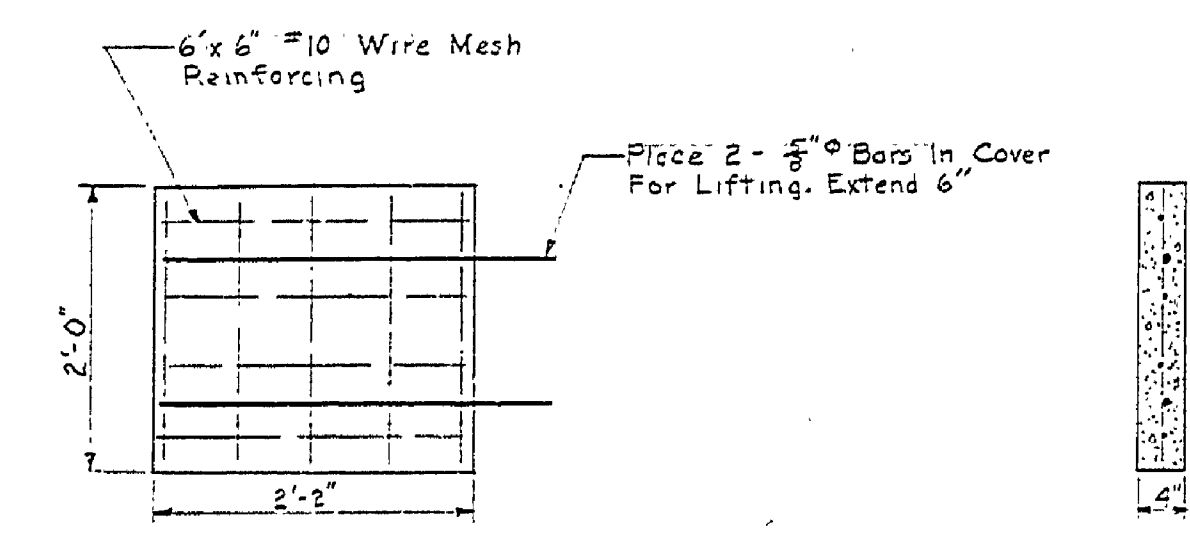


DISTRIBUTION BOX COVER
Scale 2"=1'-0"

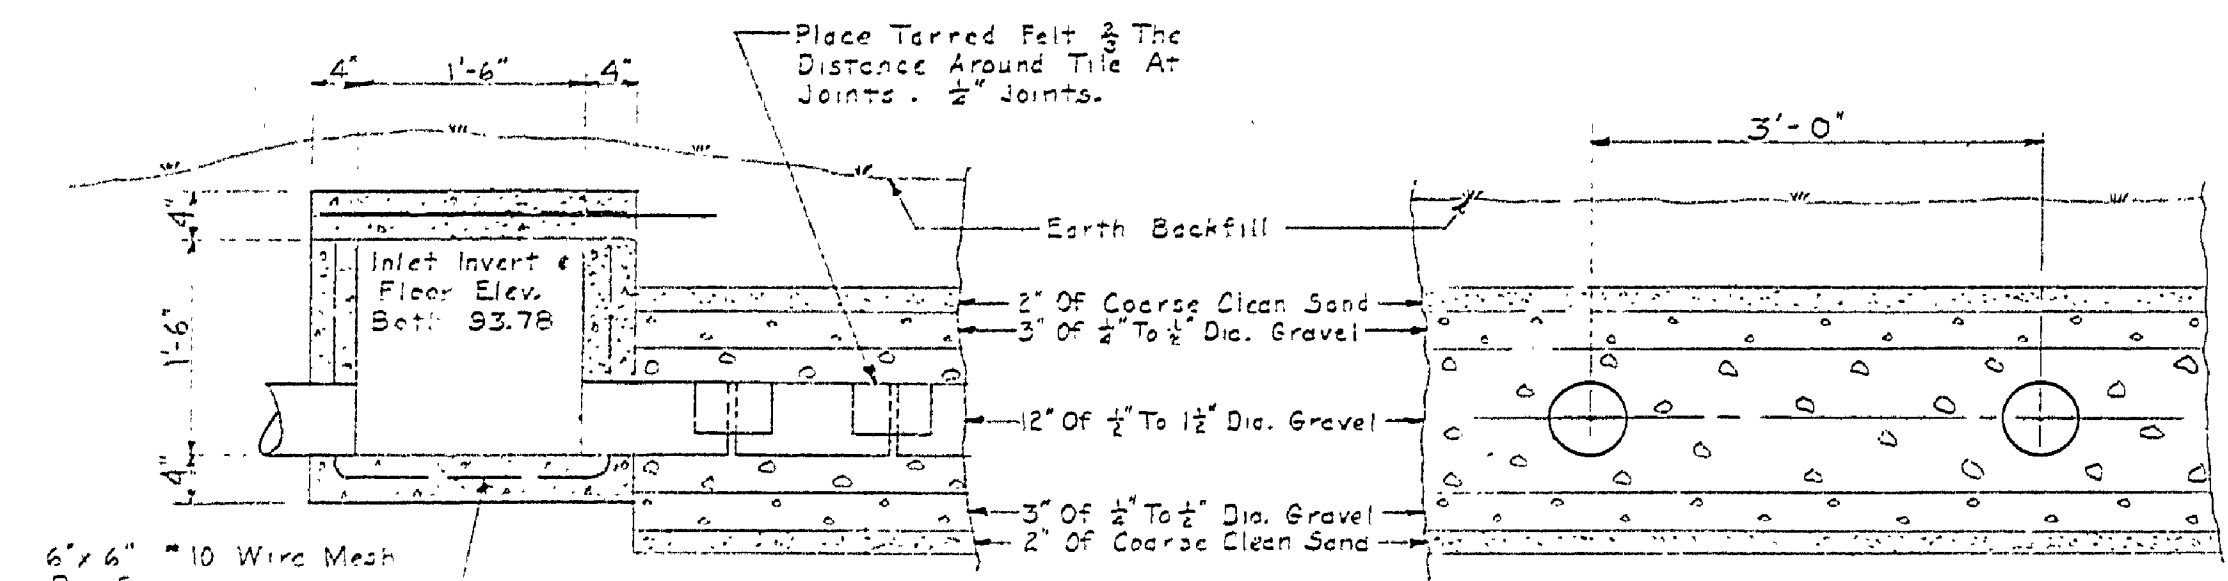


ELEVATION OF TILE FIELD
Scale 2"=1'-0"

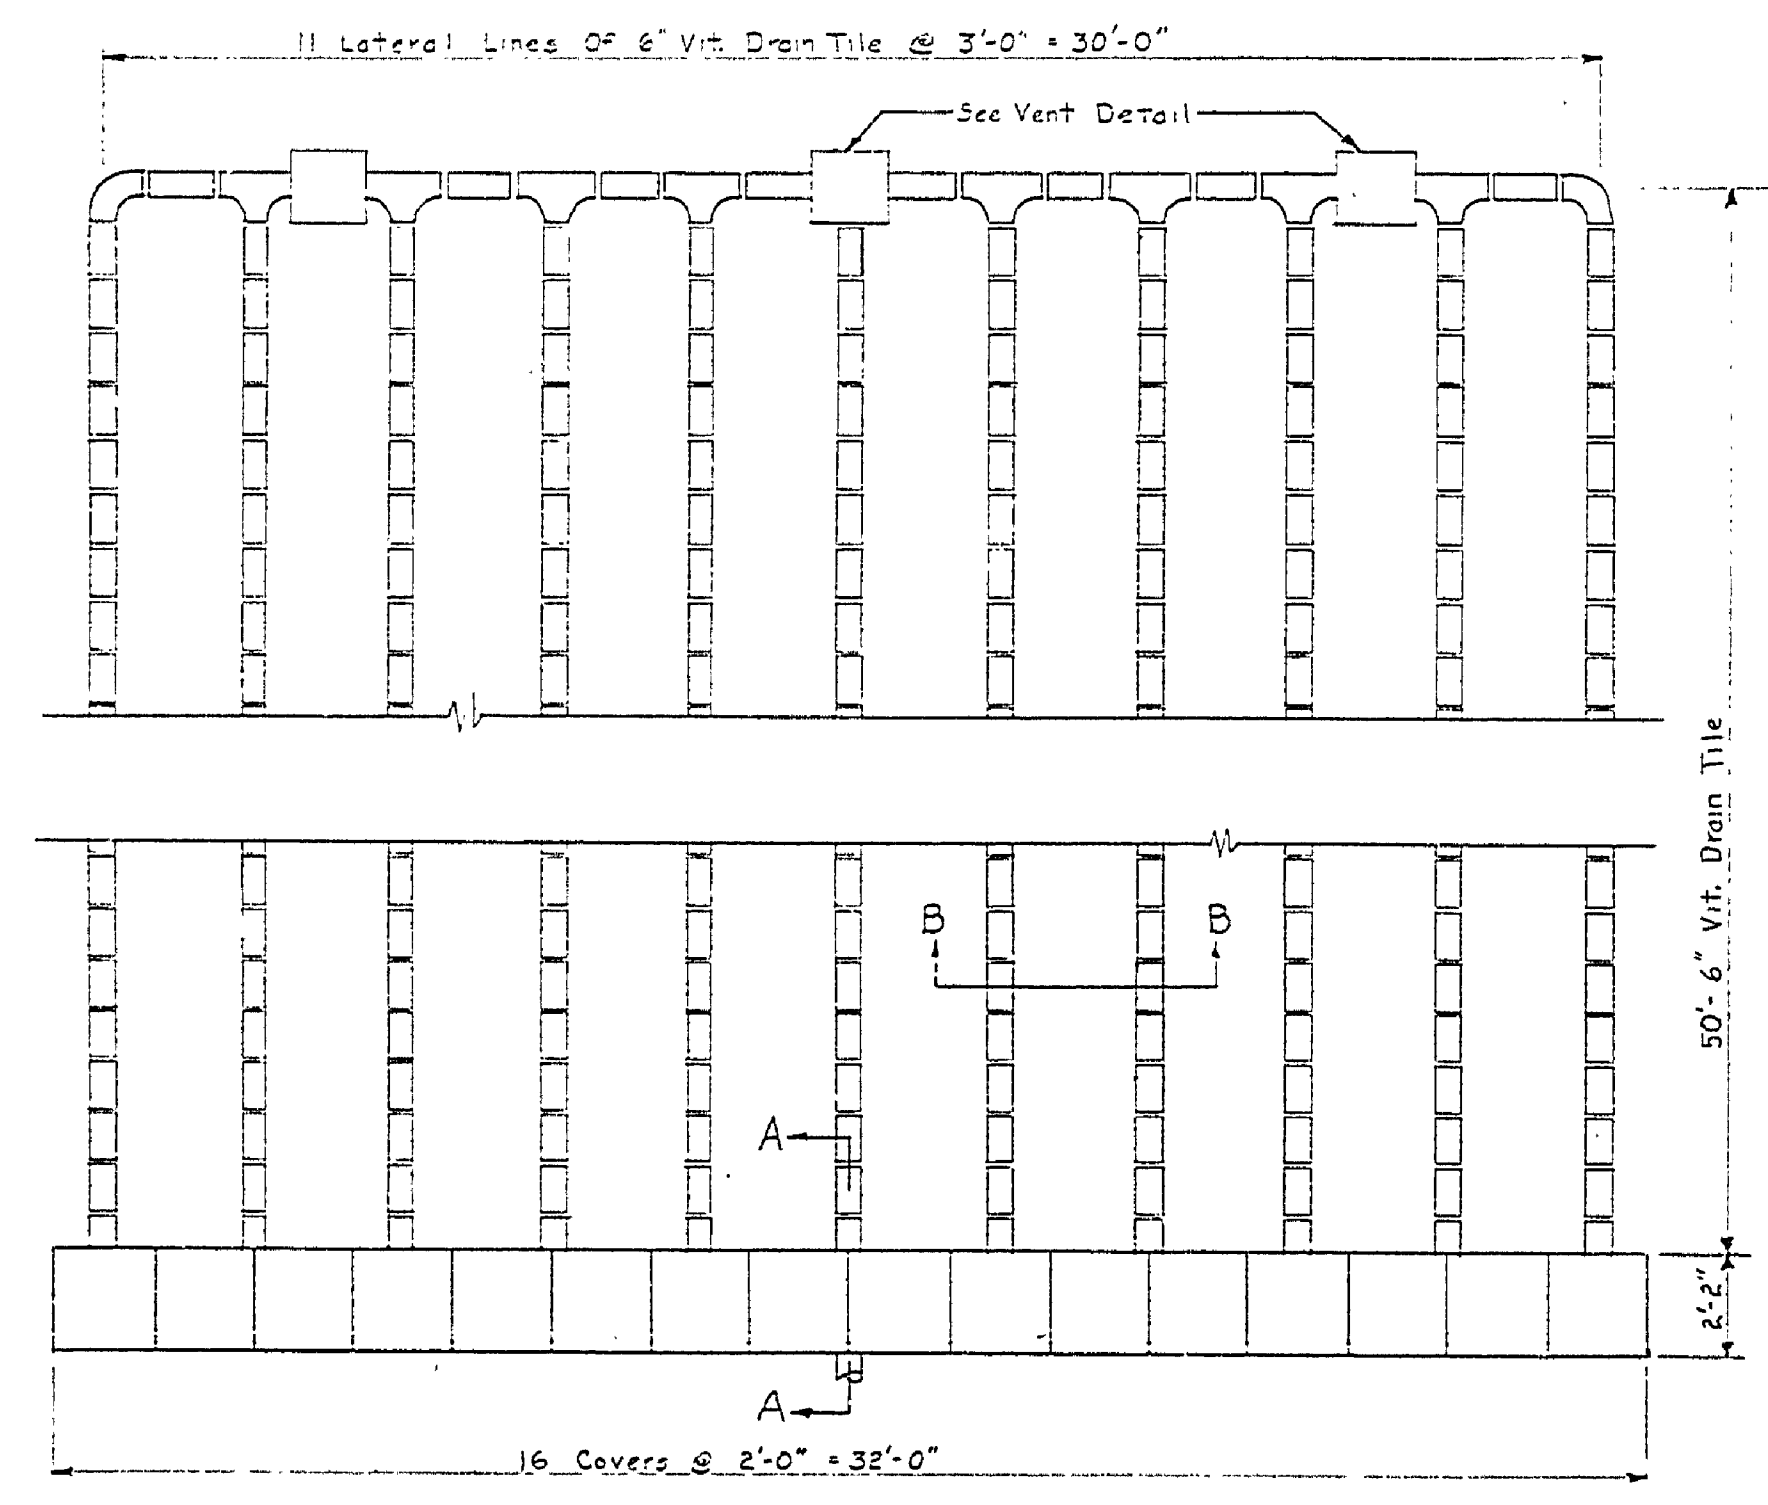

TILE FIELD
Scale 2"=1'-0"

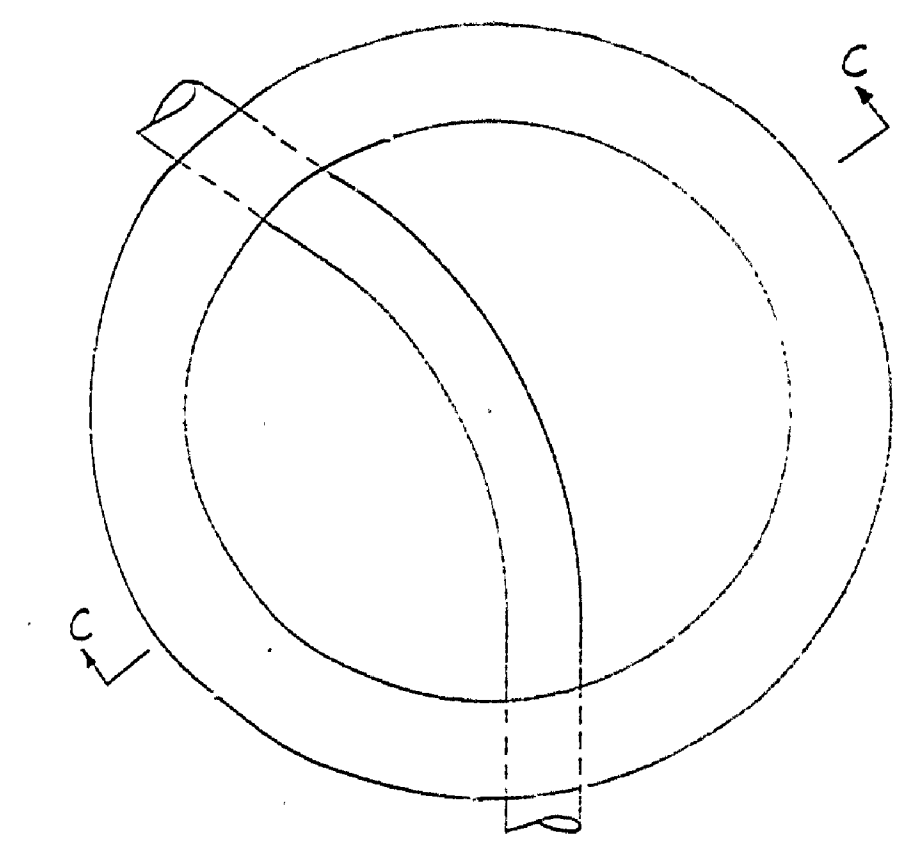


PLAN

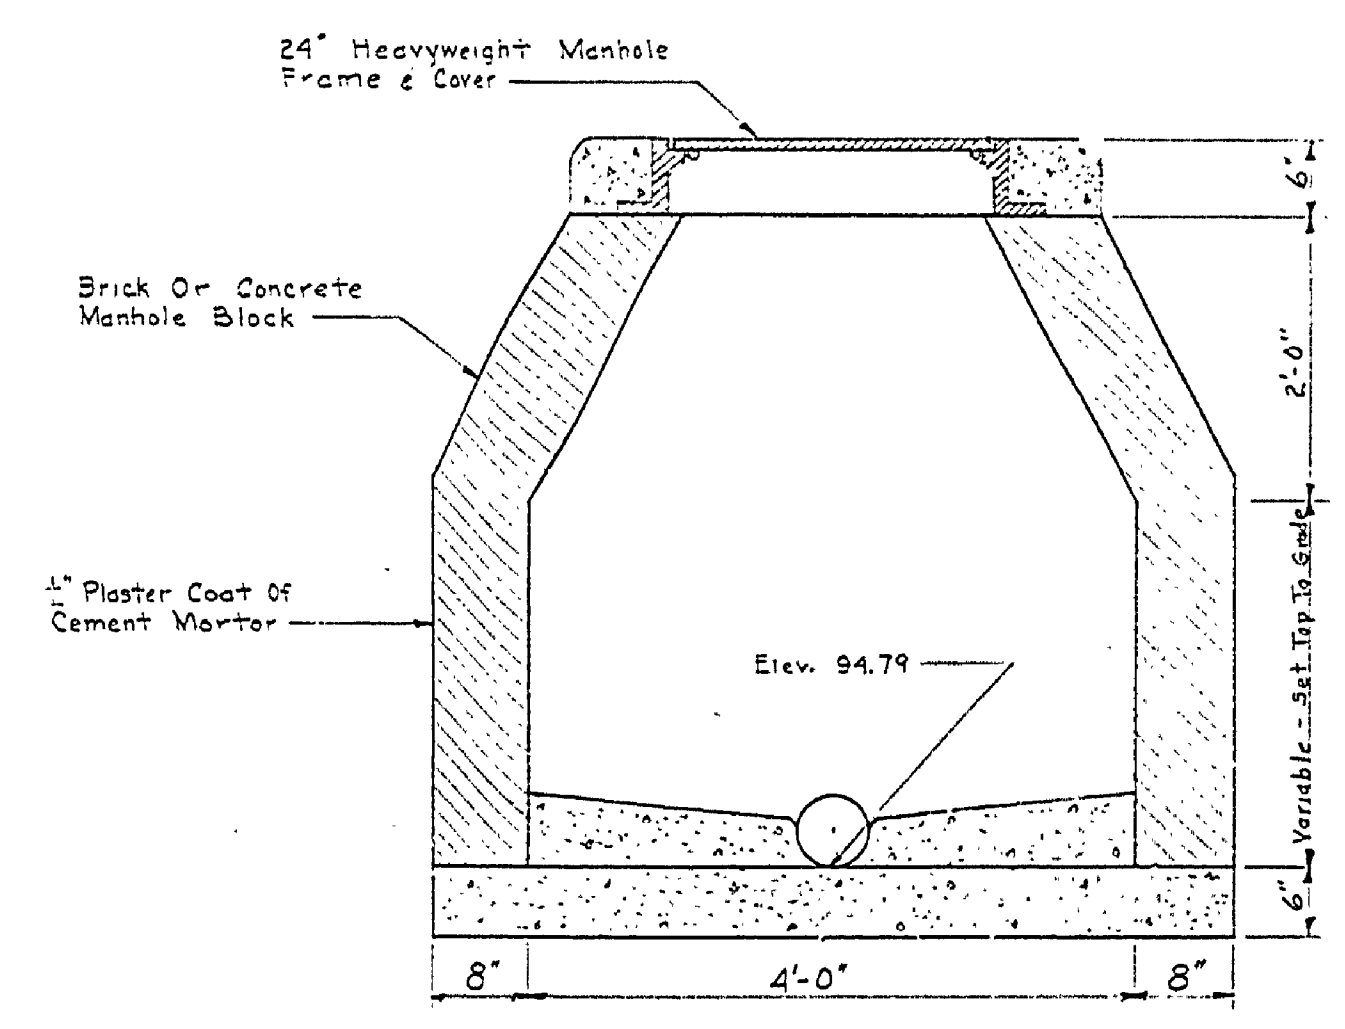


SECTION

MANHOLE DETAIL
Scale 2"=1'-0"

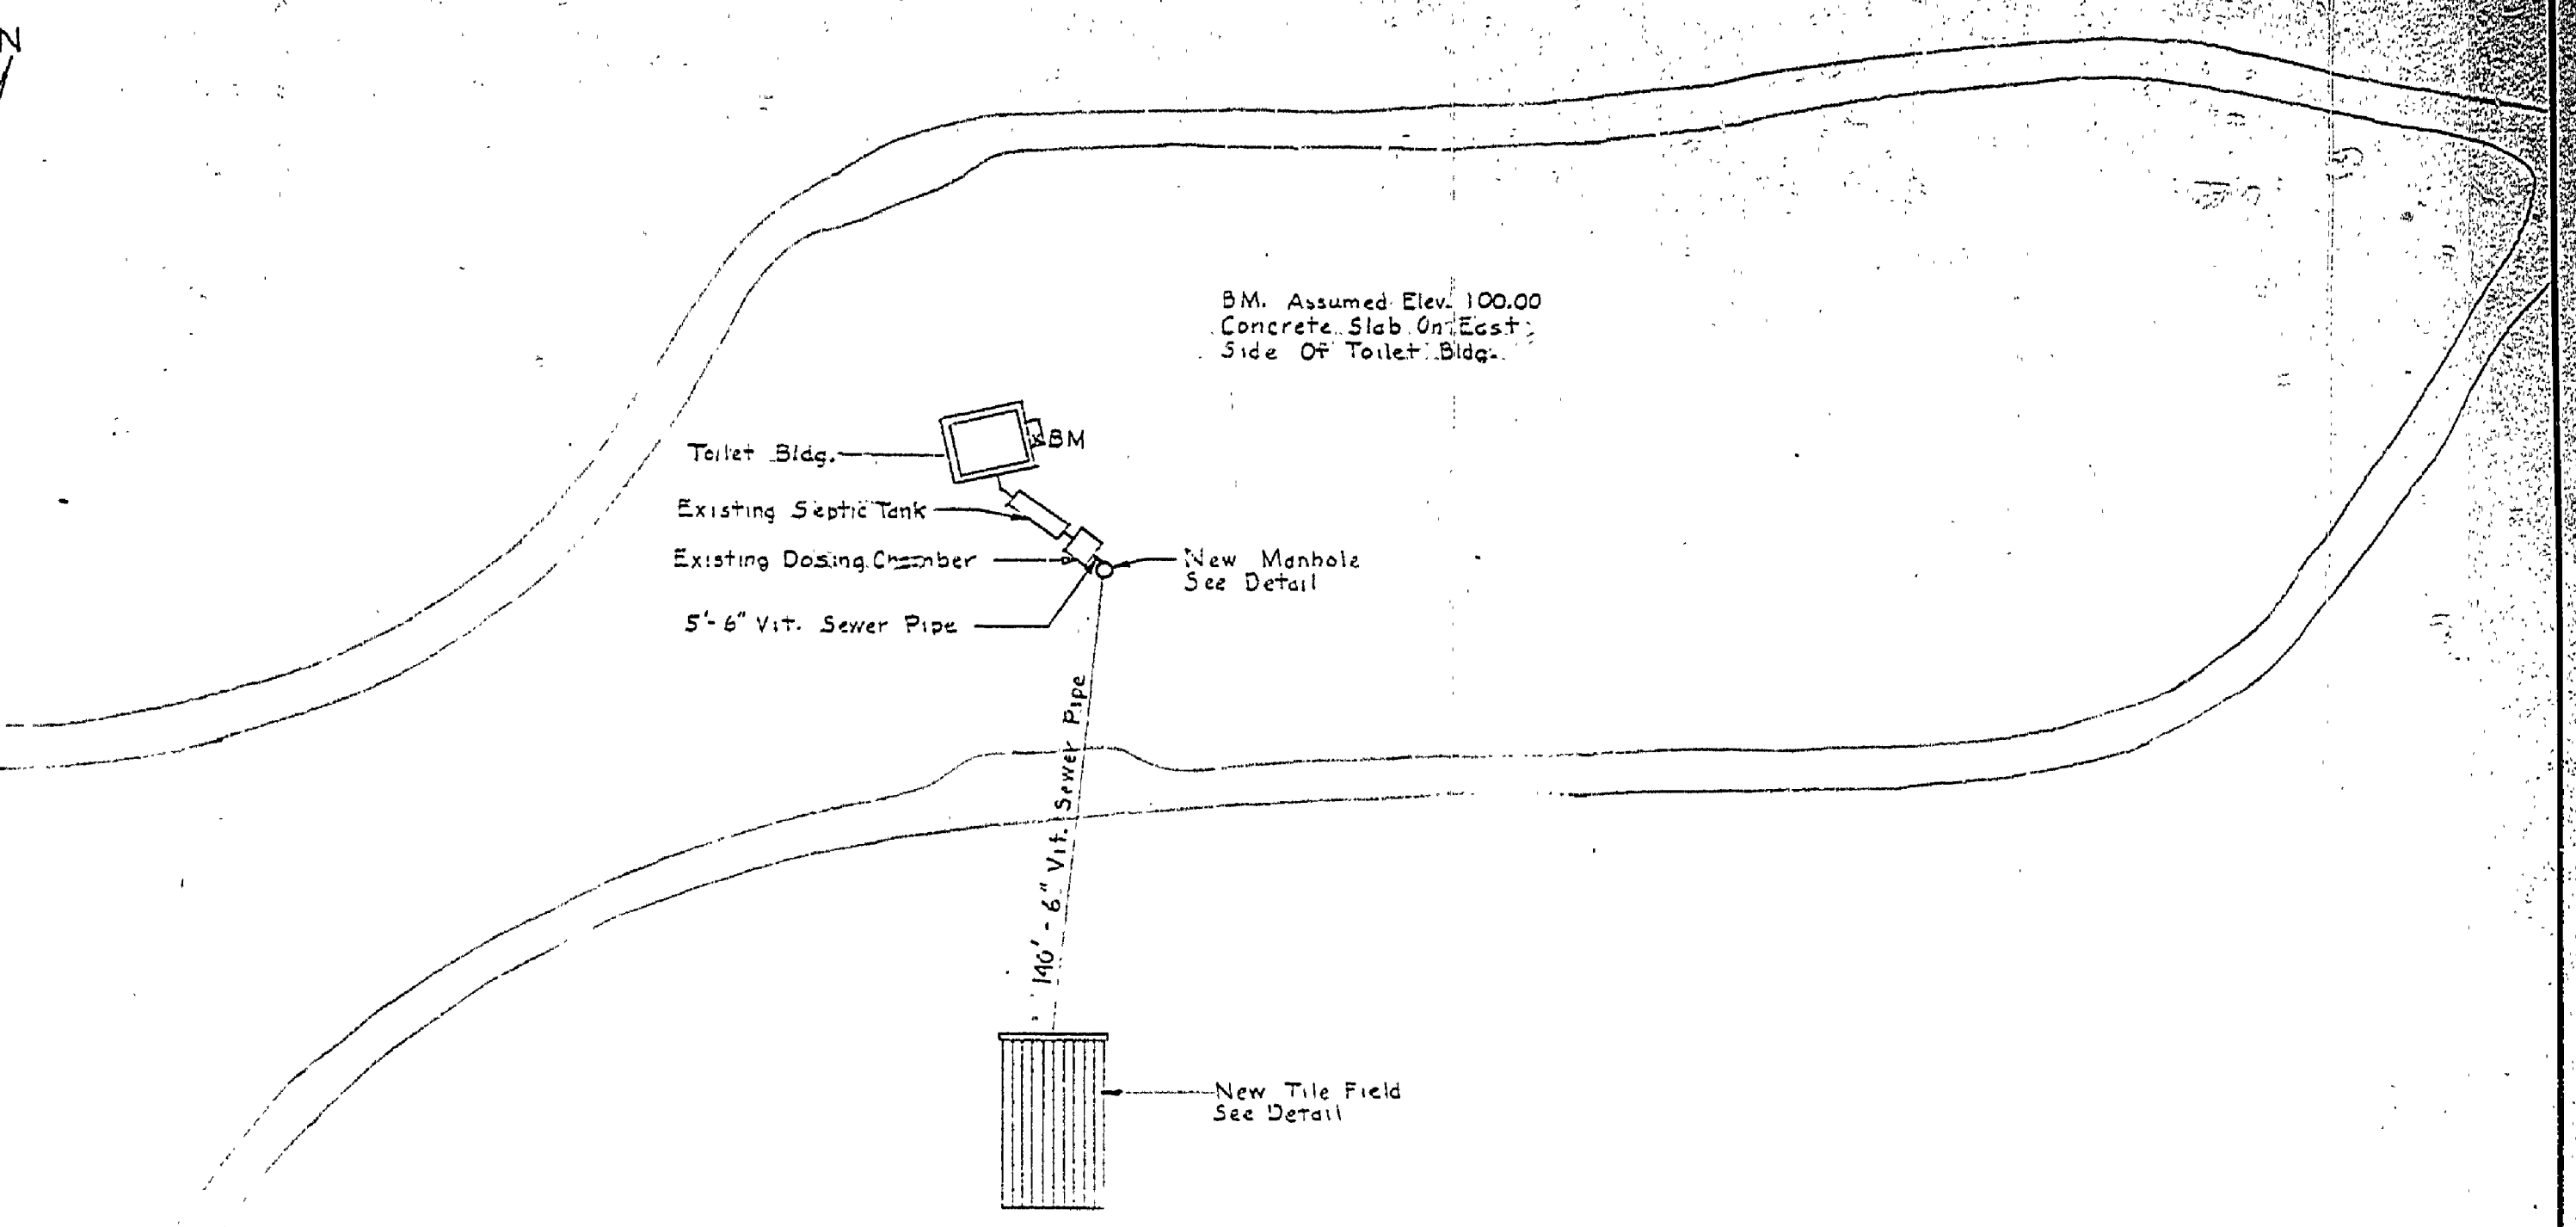

PLAN
Scale 1"=20'

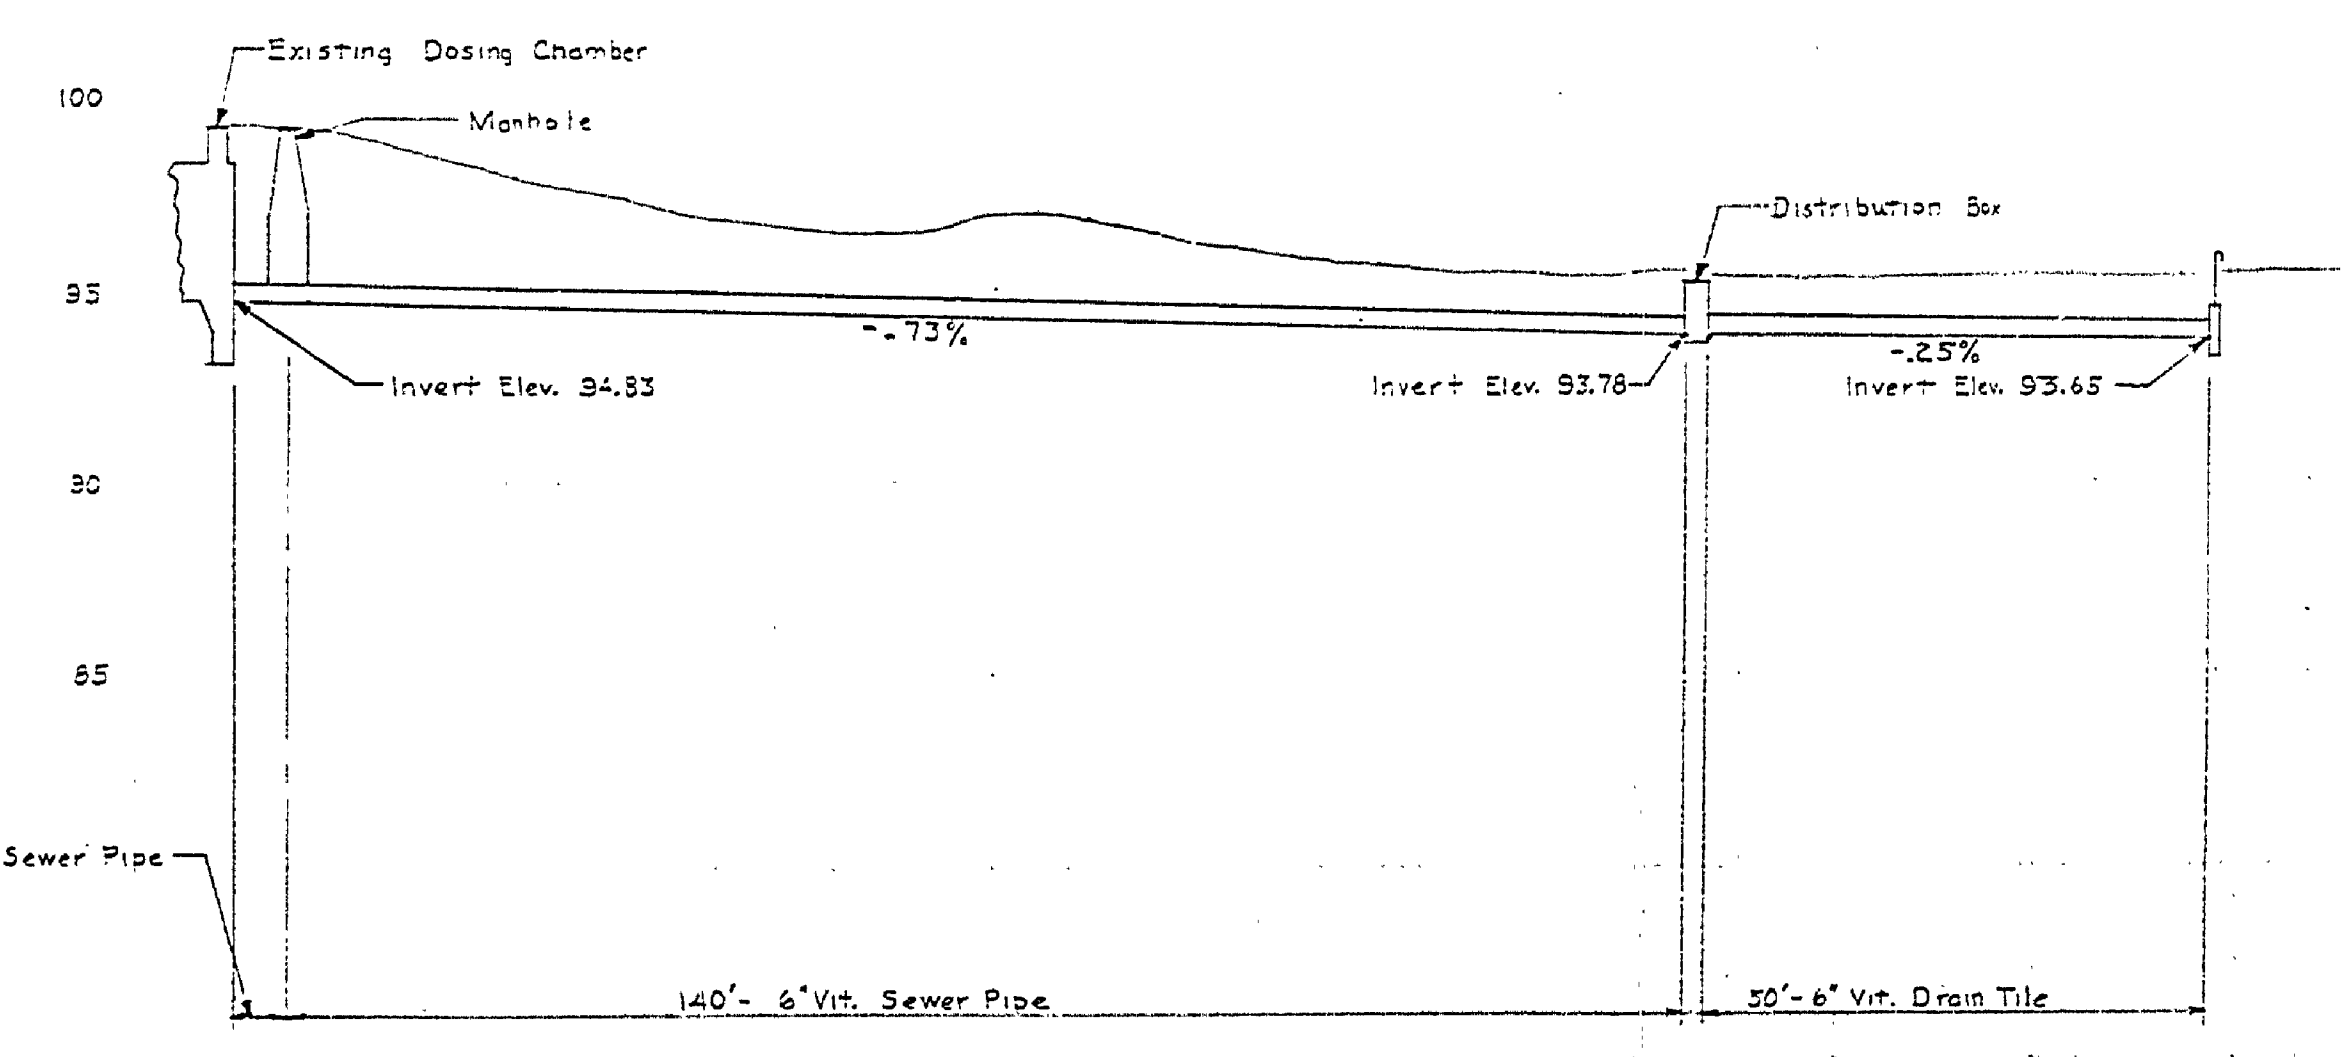

PROFILE
Scale: Hor. 1"=20'
Ver. 1"=5'

MICHIGAN
DEPARTMENT OF CONSERVATION
PARKS AND RECREATION DIVISION

HIGGINS LAKE STATE PARK
SOUTH CAMPGROUND SEWAGE
DISPOSAL SYSTEM REVISION
Scale As Shown

SHEET NO. 1 OF 1	PLAN NO. F-109
------------------	----------------