




NO.	DATE	BY	REVISIONS
1			
2			
3			
4			
5			
6			

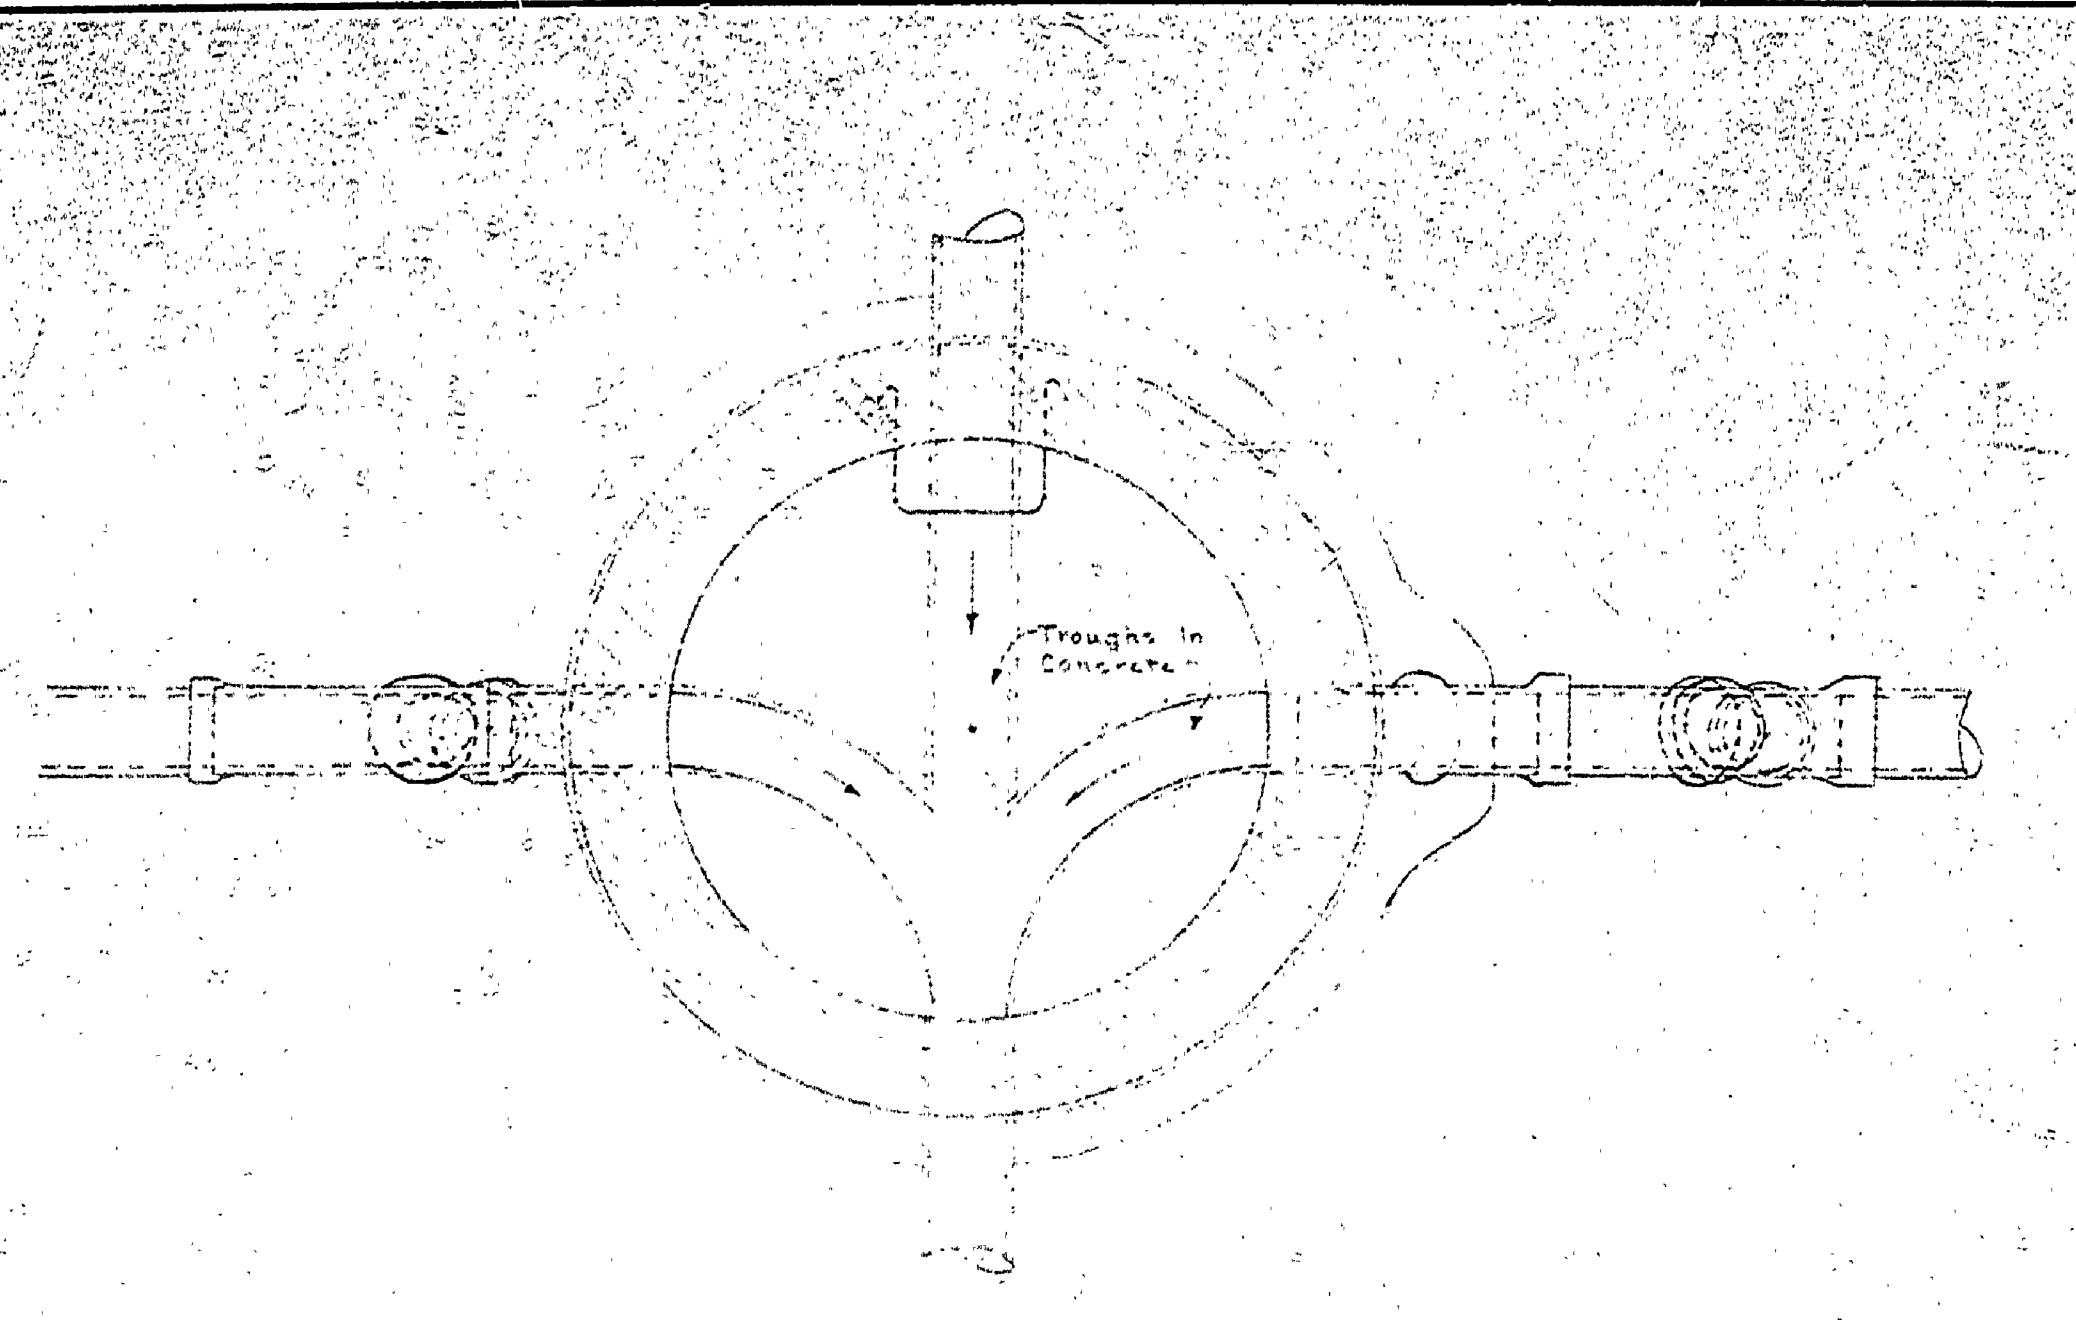


PLAN SECTION A-A

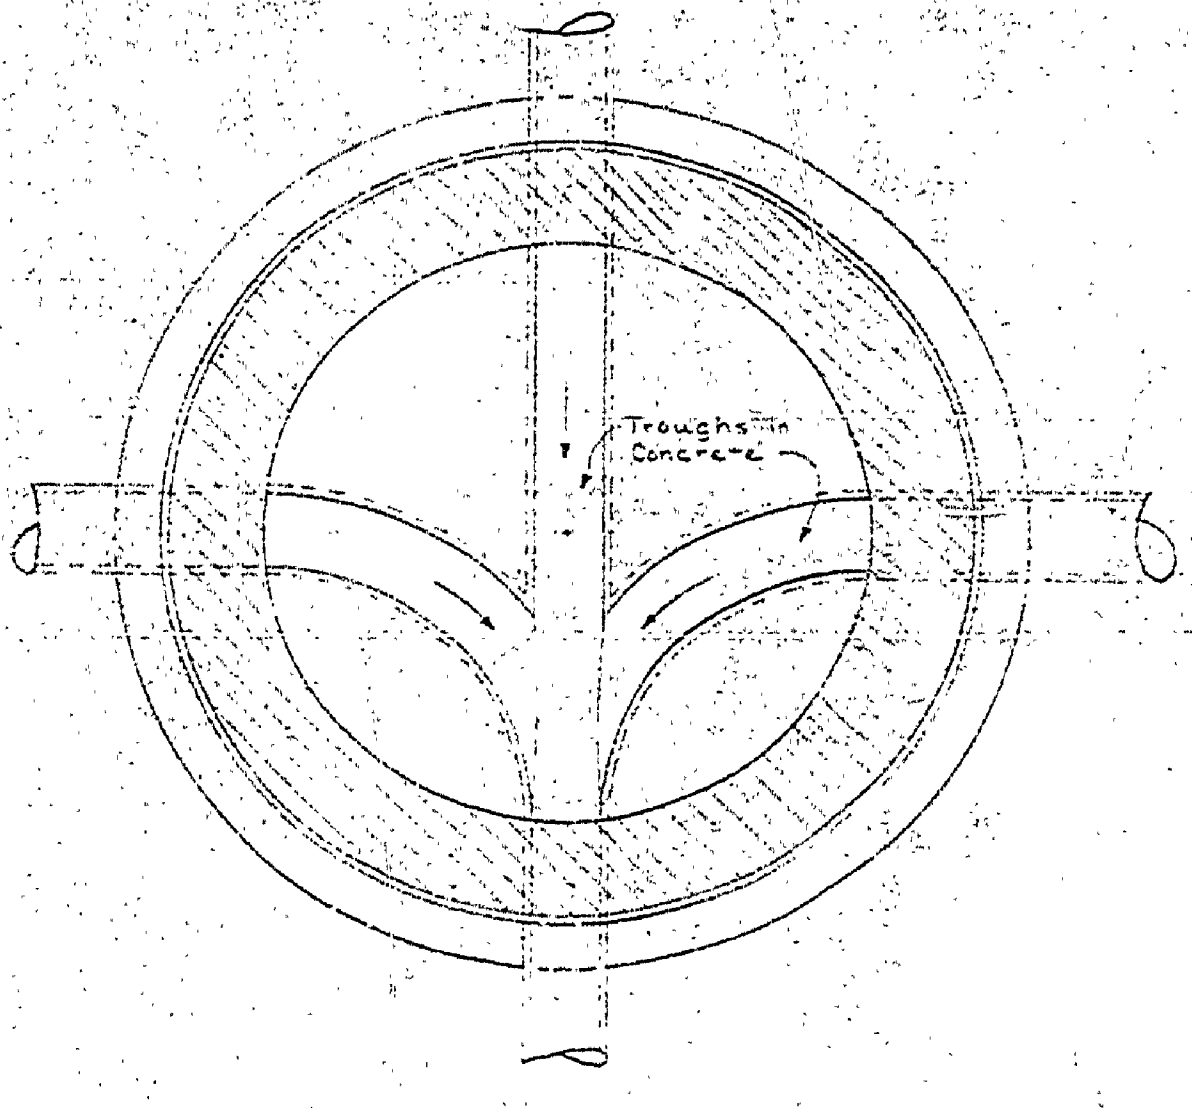


PLAN SECTION B-B

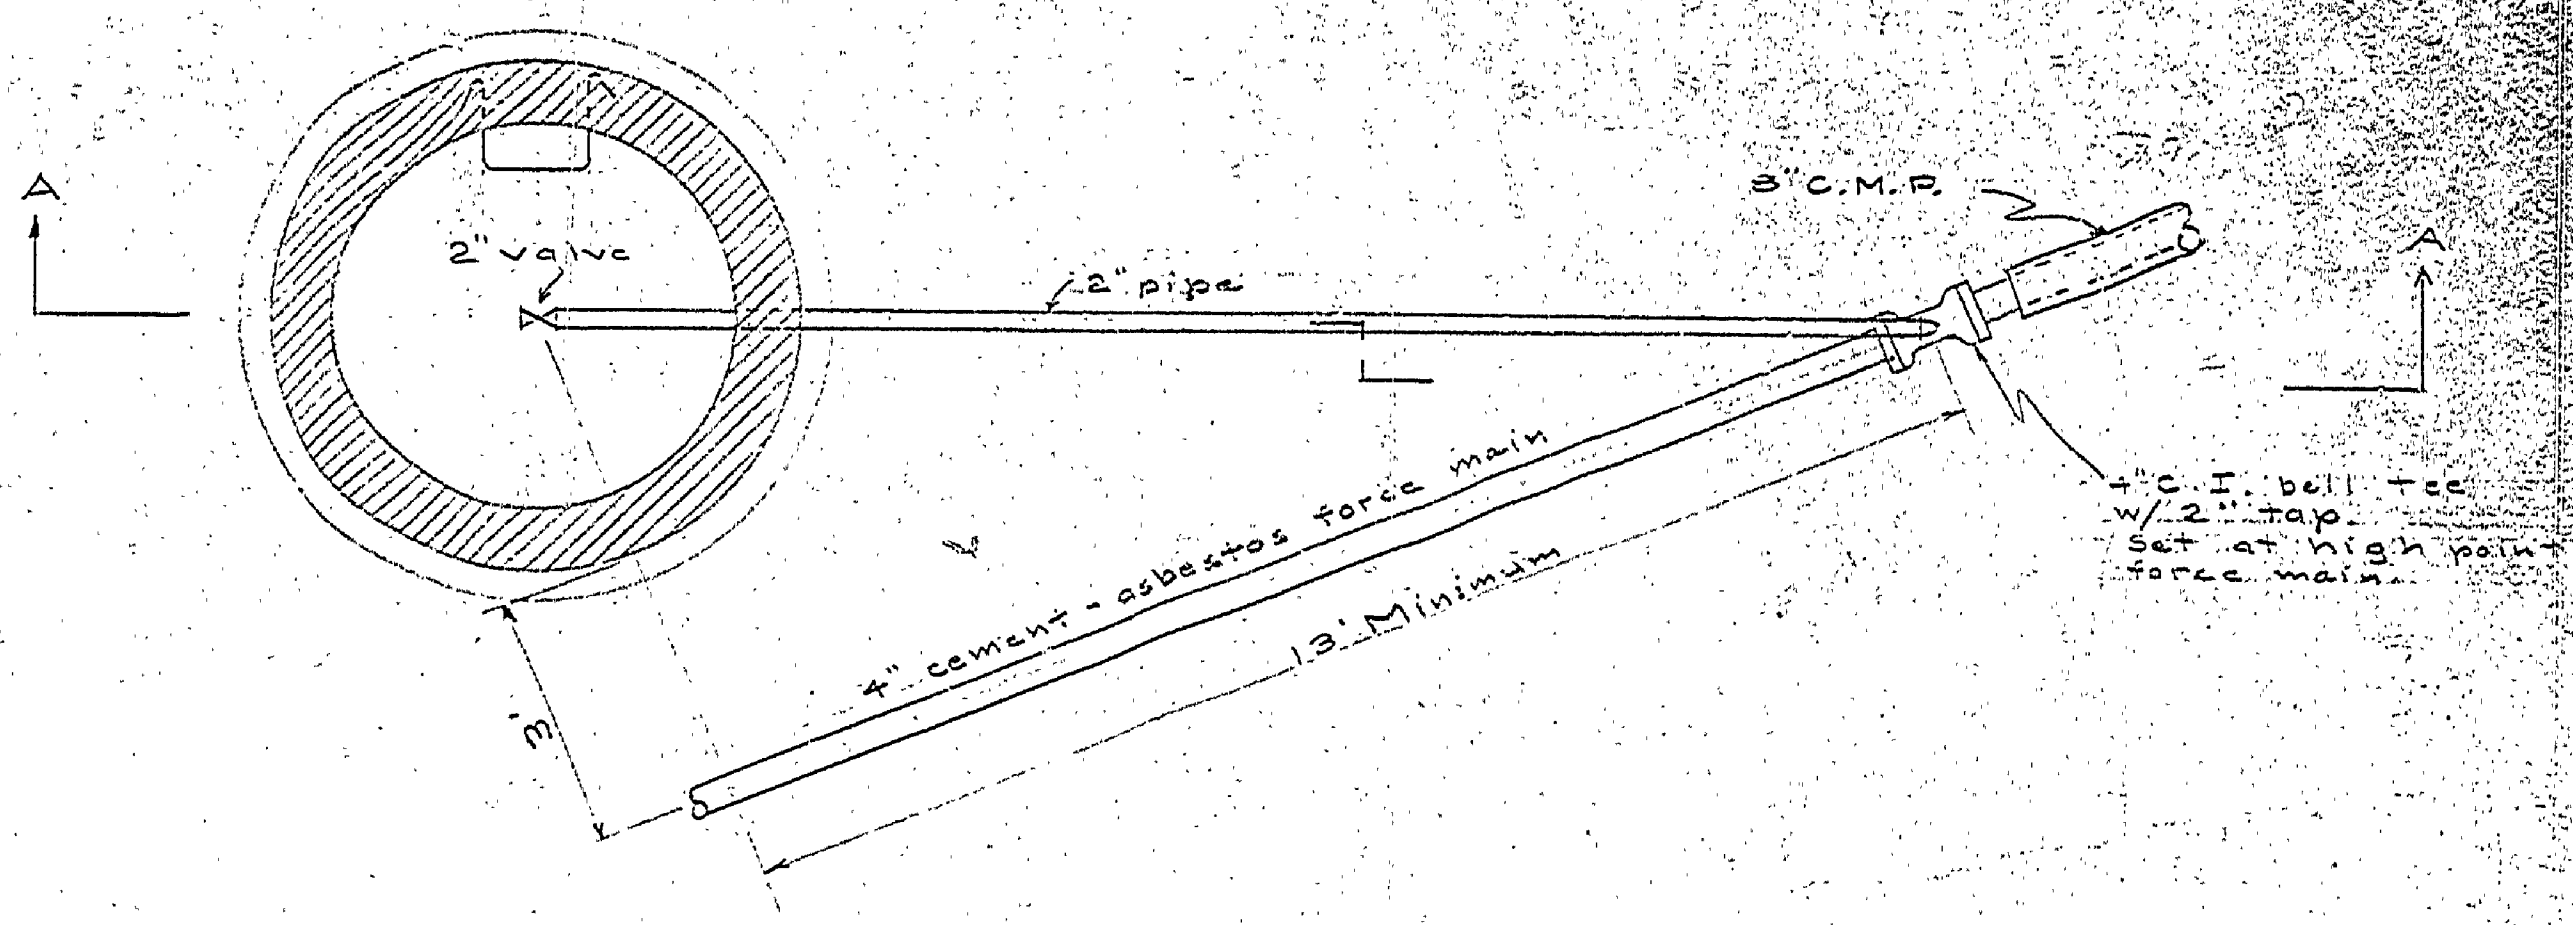


PLAN

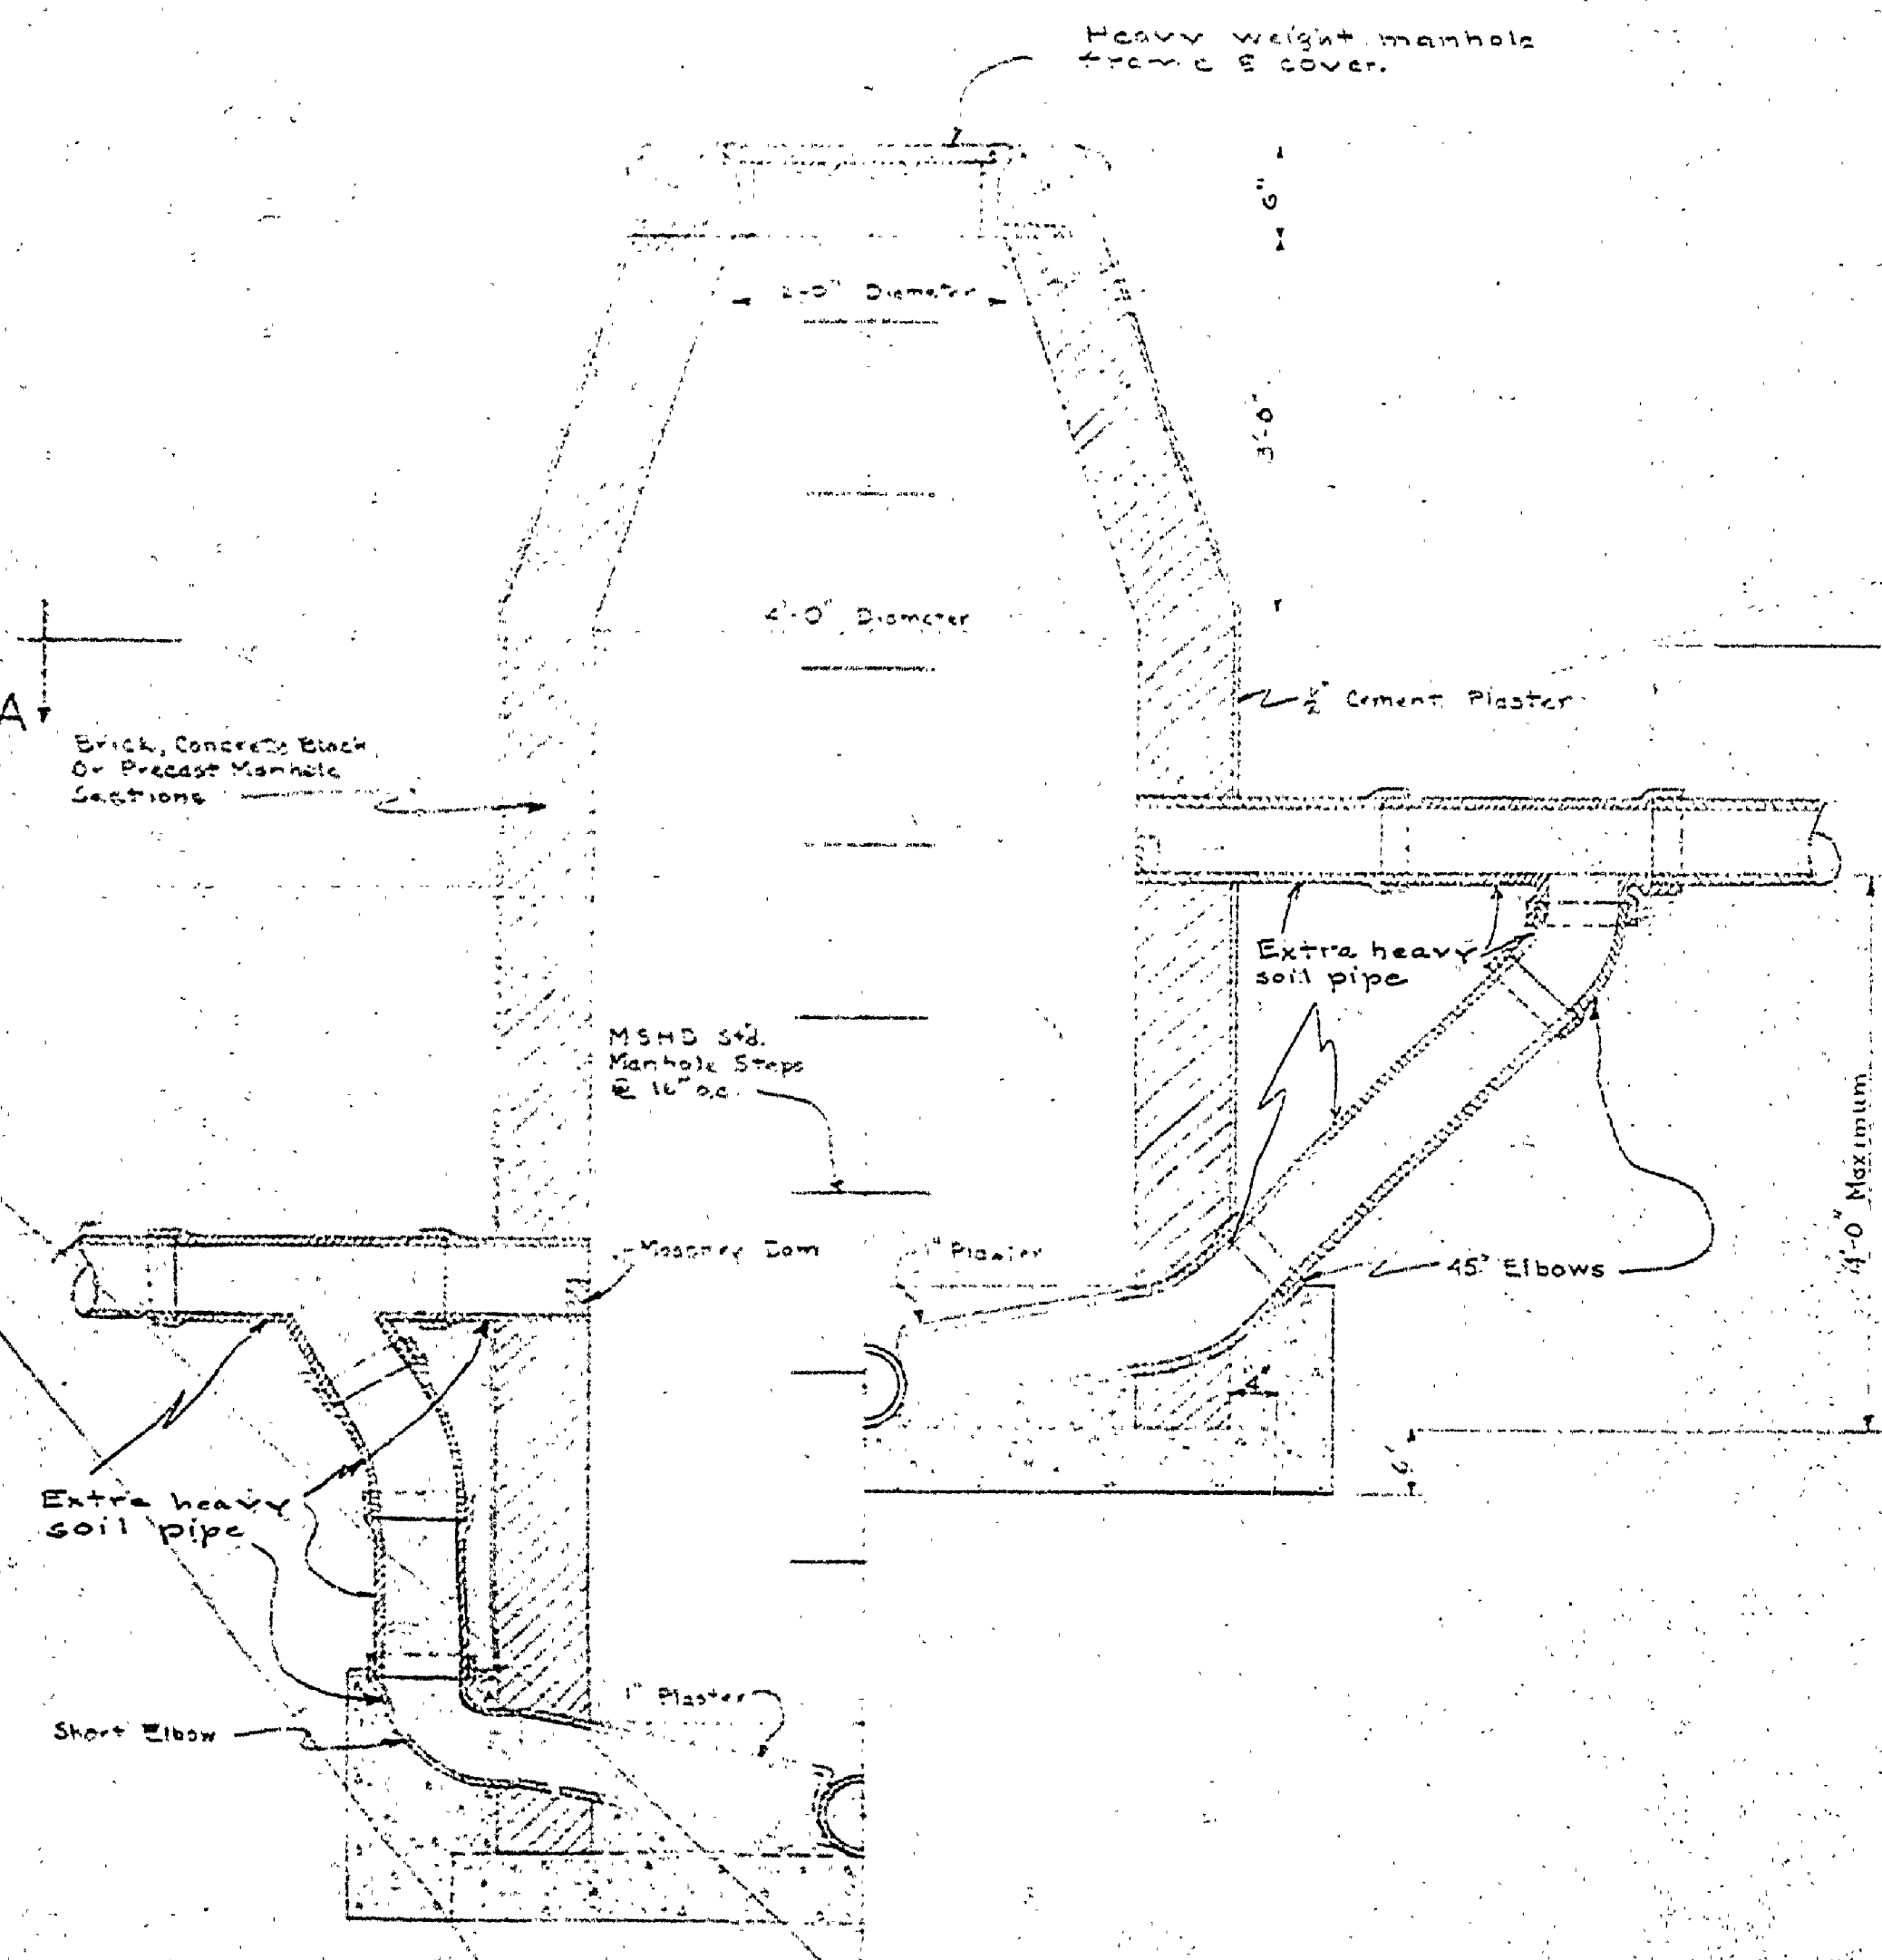


SECTION
DROP MANHOLE
Scale: 1/2" = 1'-0"

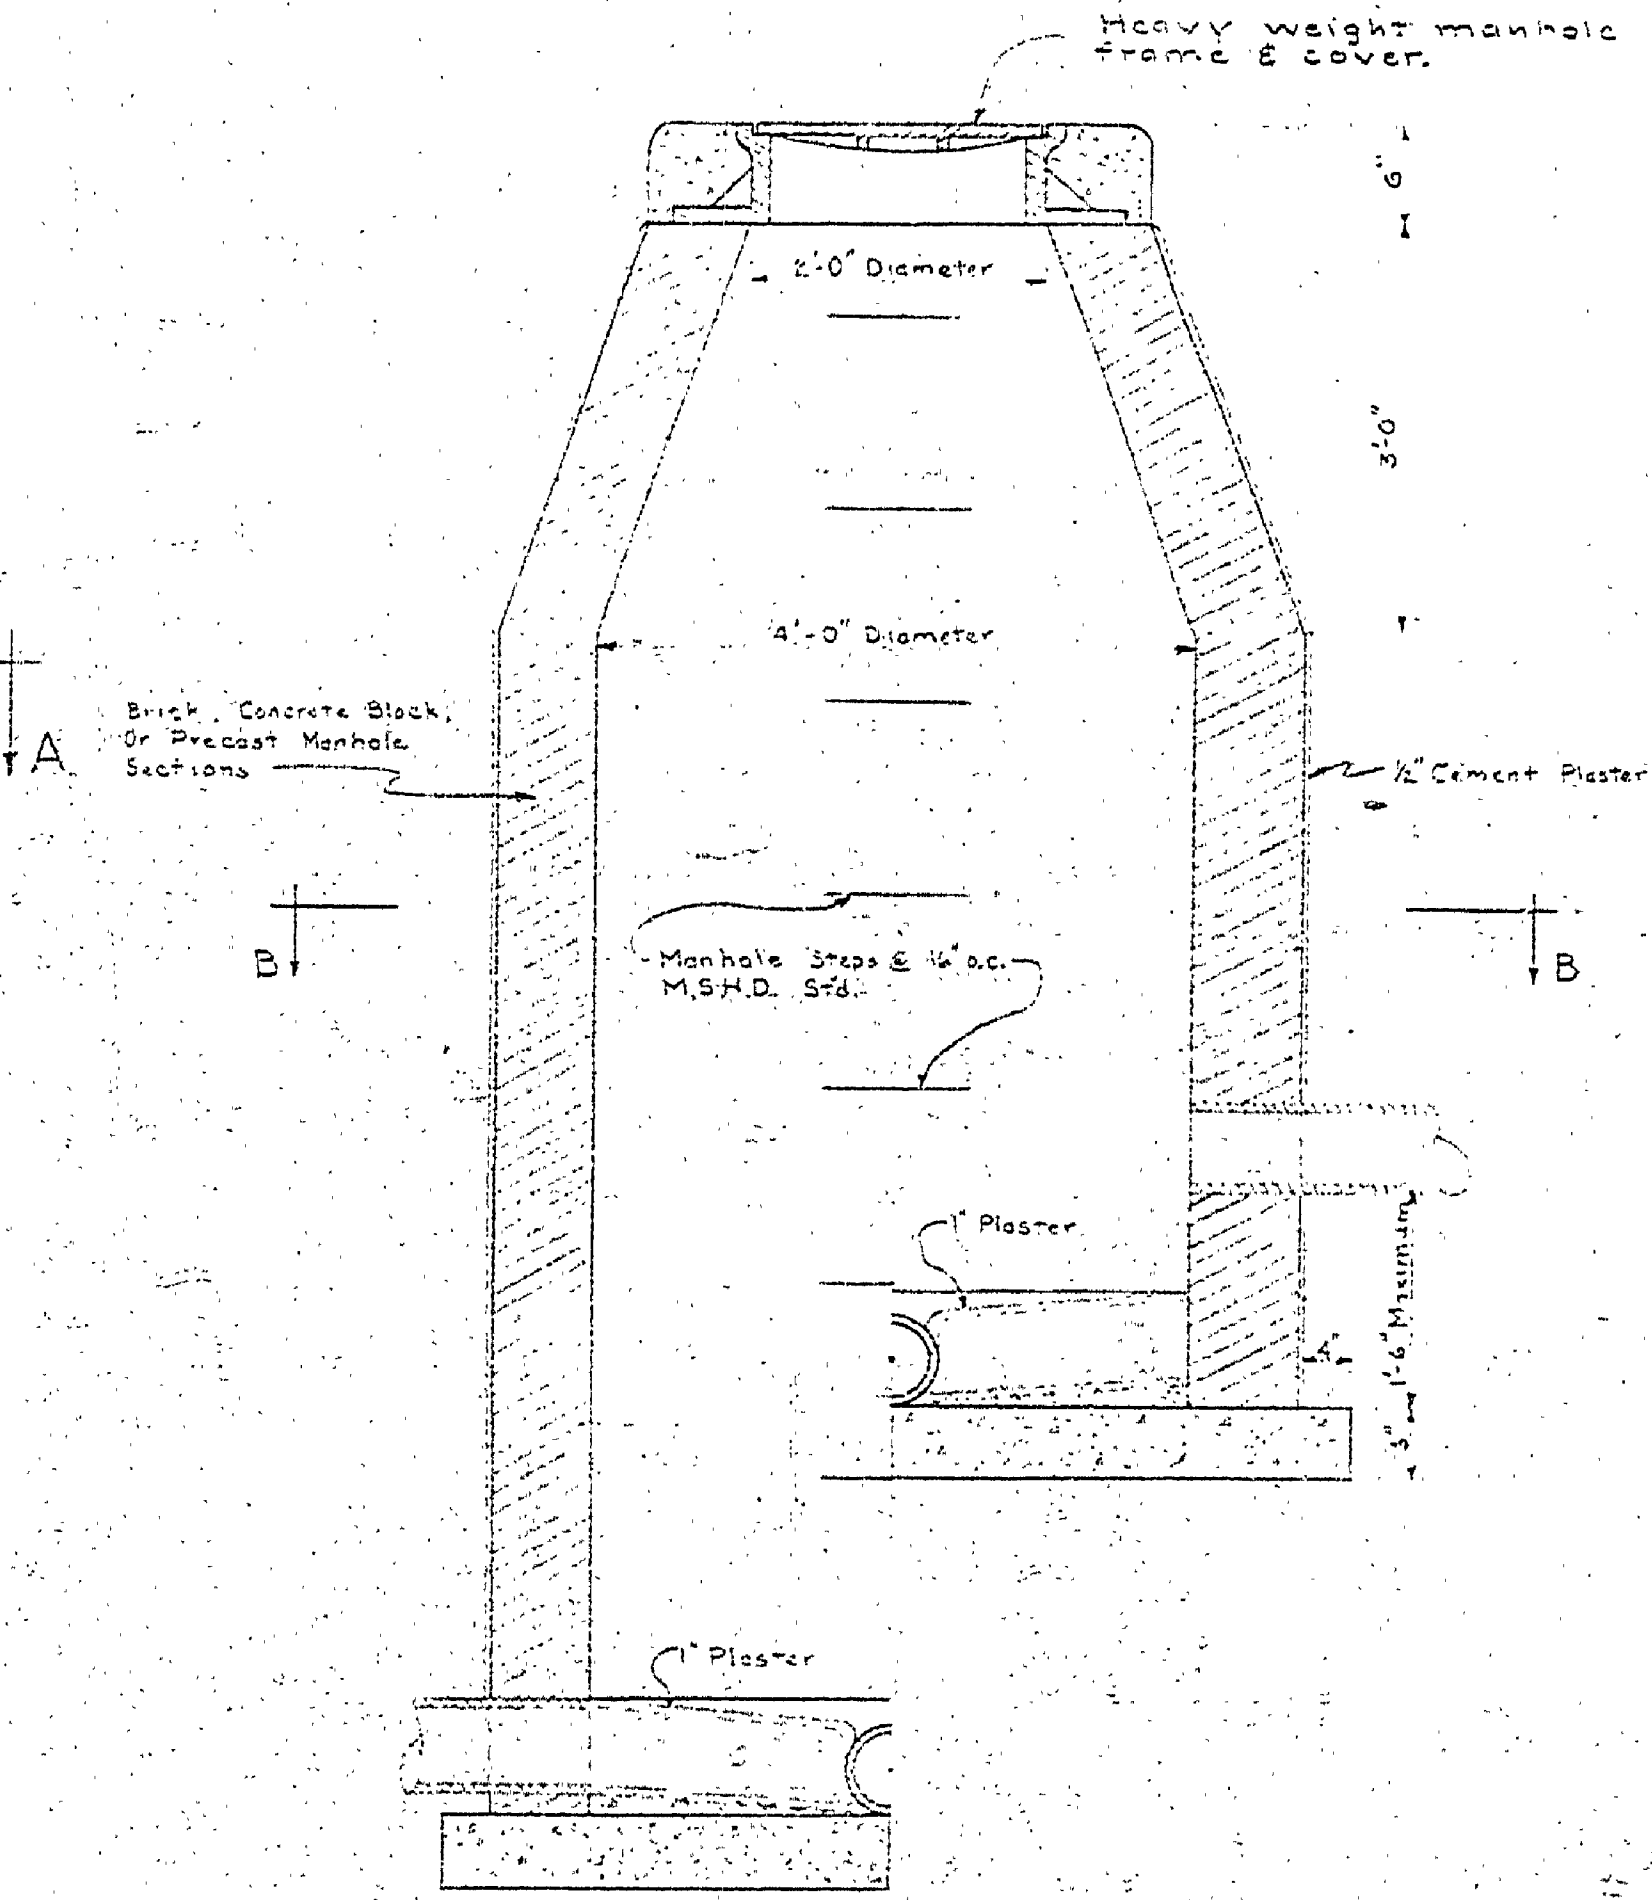


SECTION
REGULAR MANHOLE
Scale: 1/2" = 1'-0"

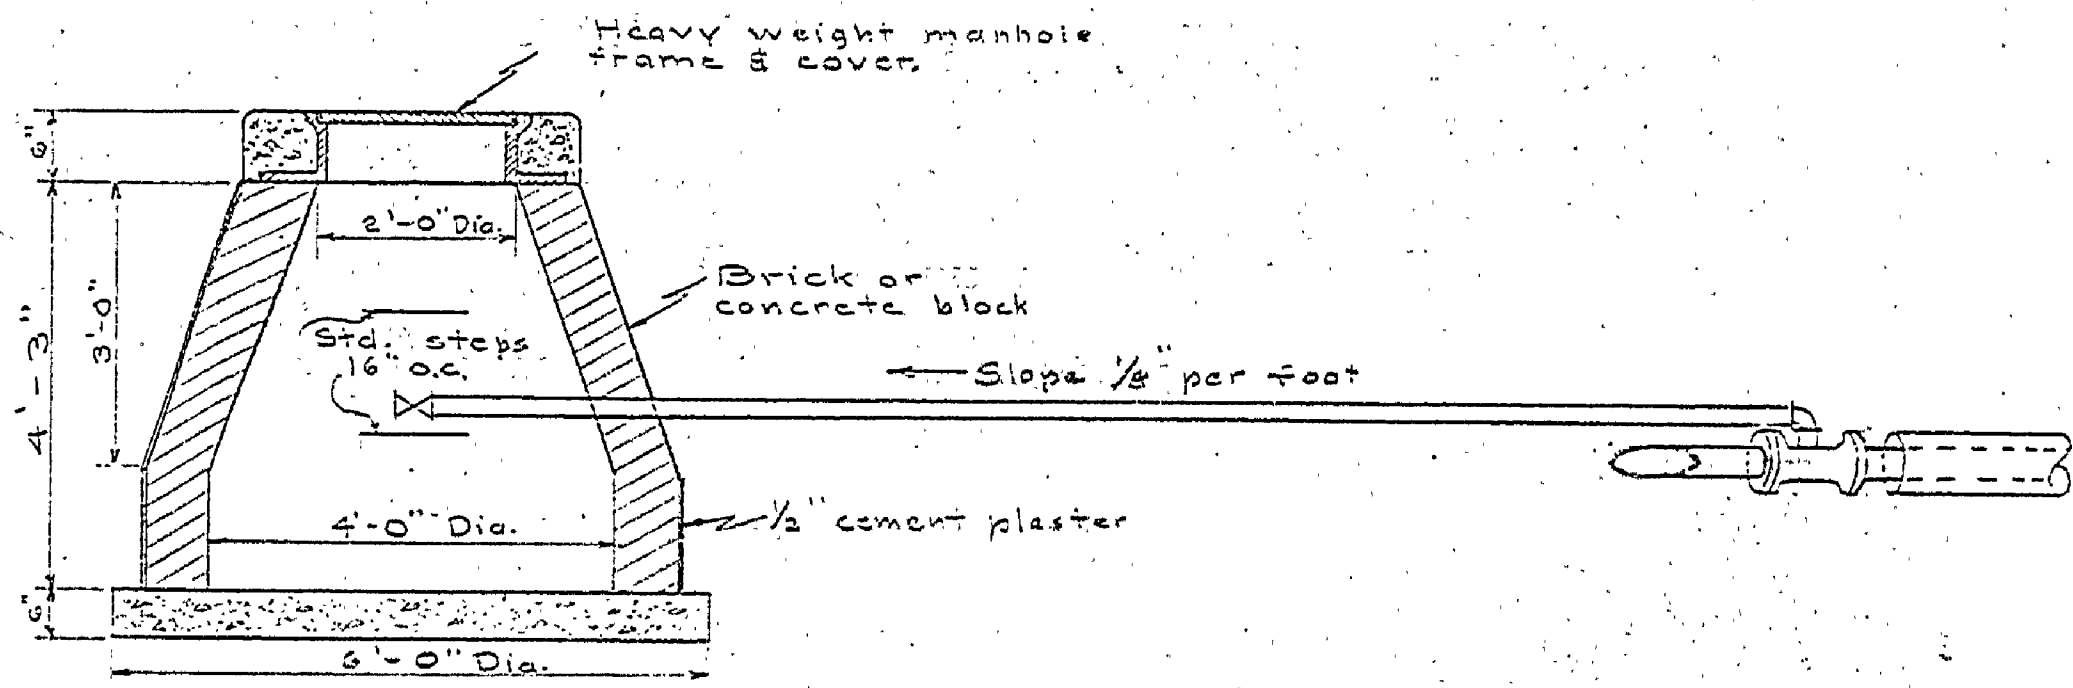

SECTION A-A
AIR RELEASE MANHOLE
Scale: 1/2" = 1'-0"

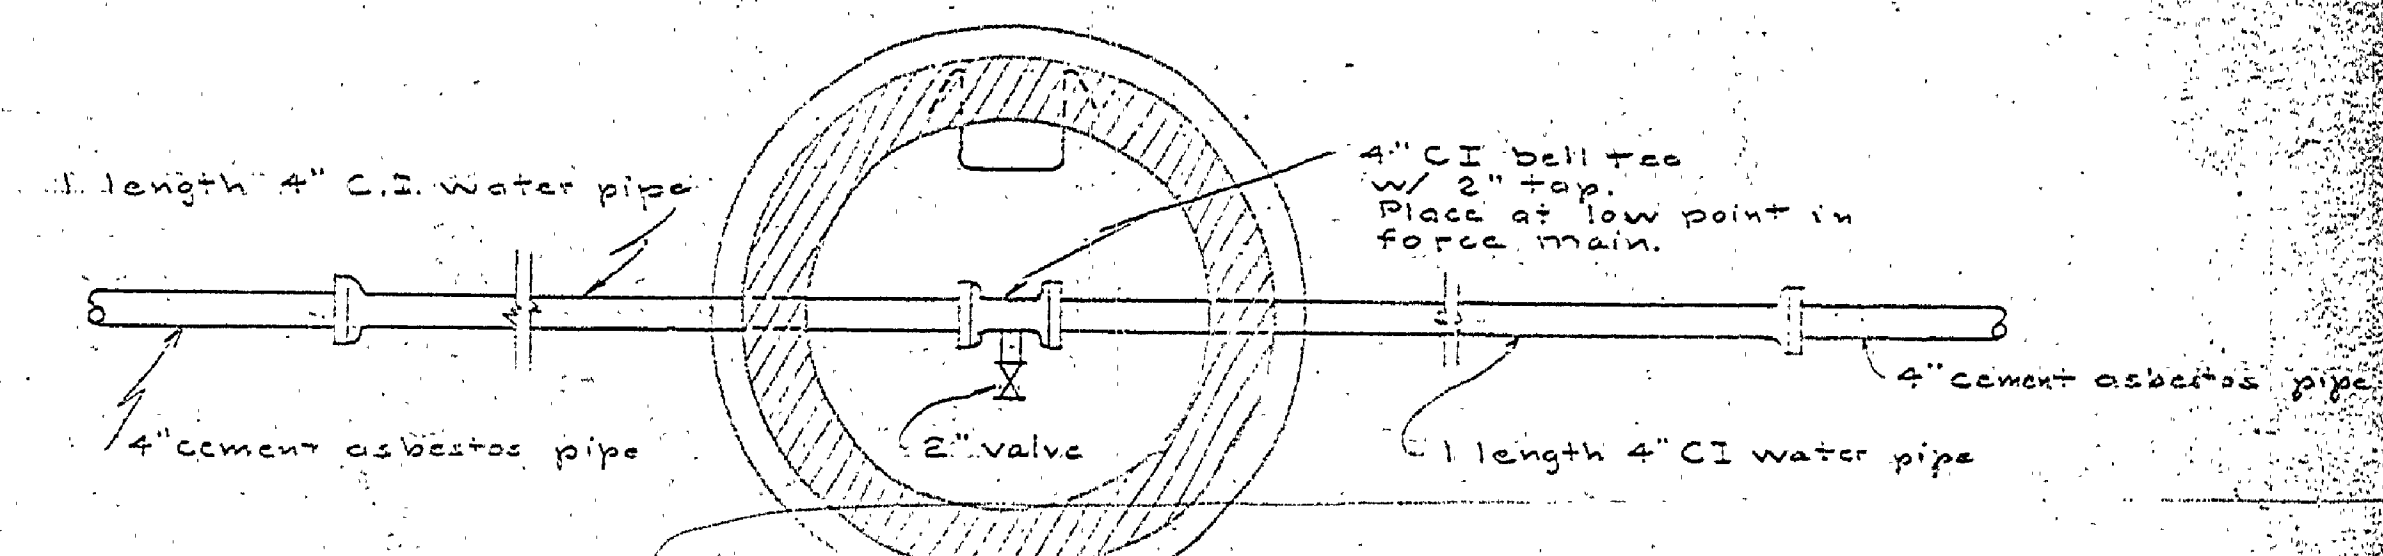

PLAN

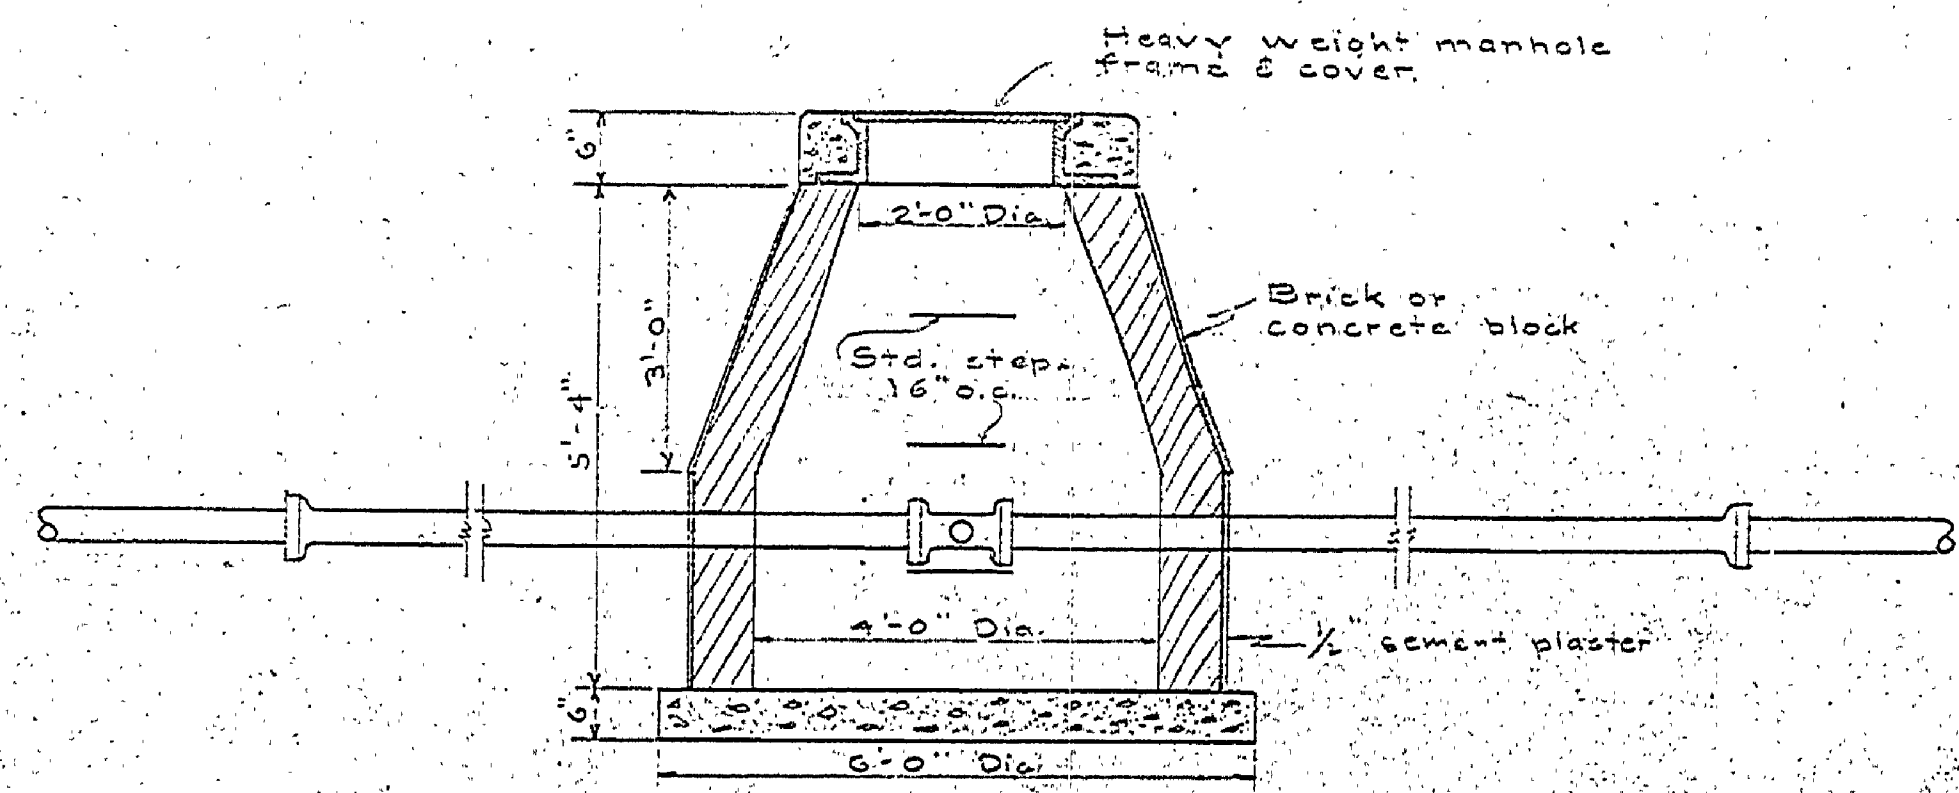

SECTION
DRAIN MANHOLE
Scale: 1/2" = 1'-0"

DRAWN BY: B.H.C. & K.B.O.
 CHECKED BY: E.J.P.
 DATE: 18 Dec. 1959

REVIEWED BY SECTIONS:
 ARCHITECTURAL: J.P.R. 12/19/59
 ENGINEERING: J.P.R. 12/29/59
 LANDSCAPE: J.P.R. 12/29/59

APPROVED:
 ASSISTANT CHIEF IN CHARGE
 DATE: 1/1/60

MICHIGAN
 DEPARTMENT OF CONSERVATION
 PARKS AND RECREATION DIVISION

HIGGINS LAKE STATE PARK
 CENTRAL DISPOSAL SYSTEM
 SCALE: AS SHOWN

SHEET NO. 5
 OF 7
 PLAN NO. E-25