
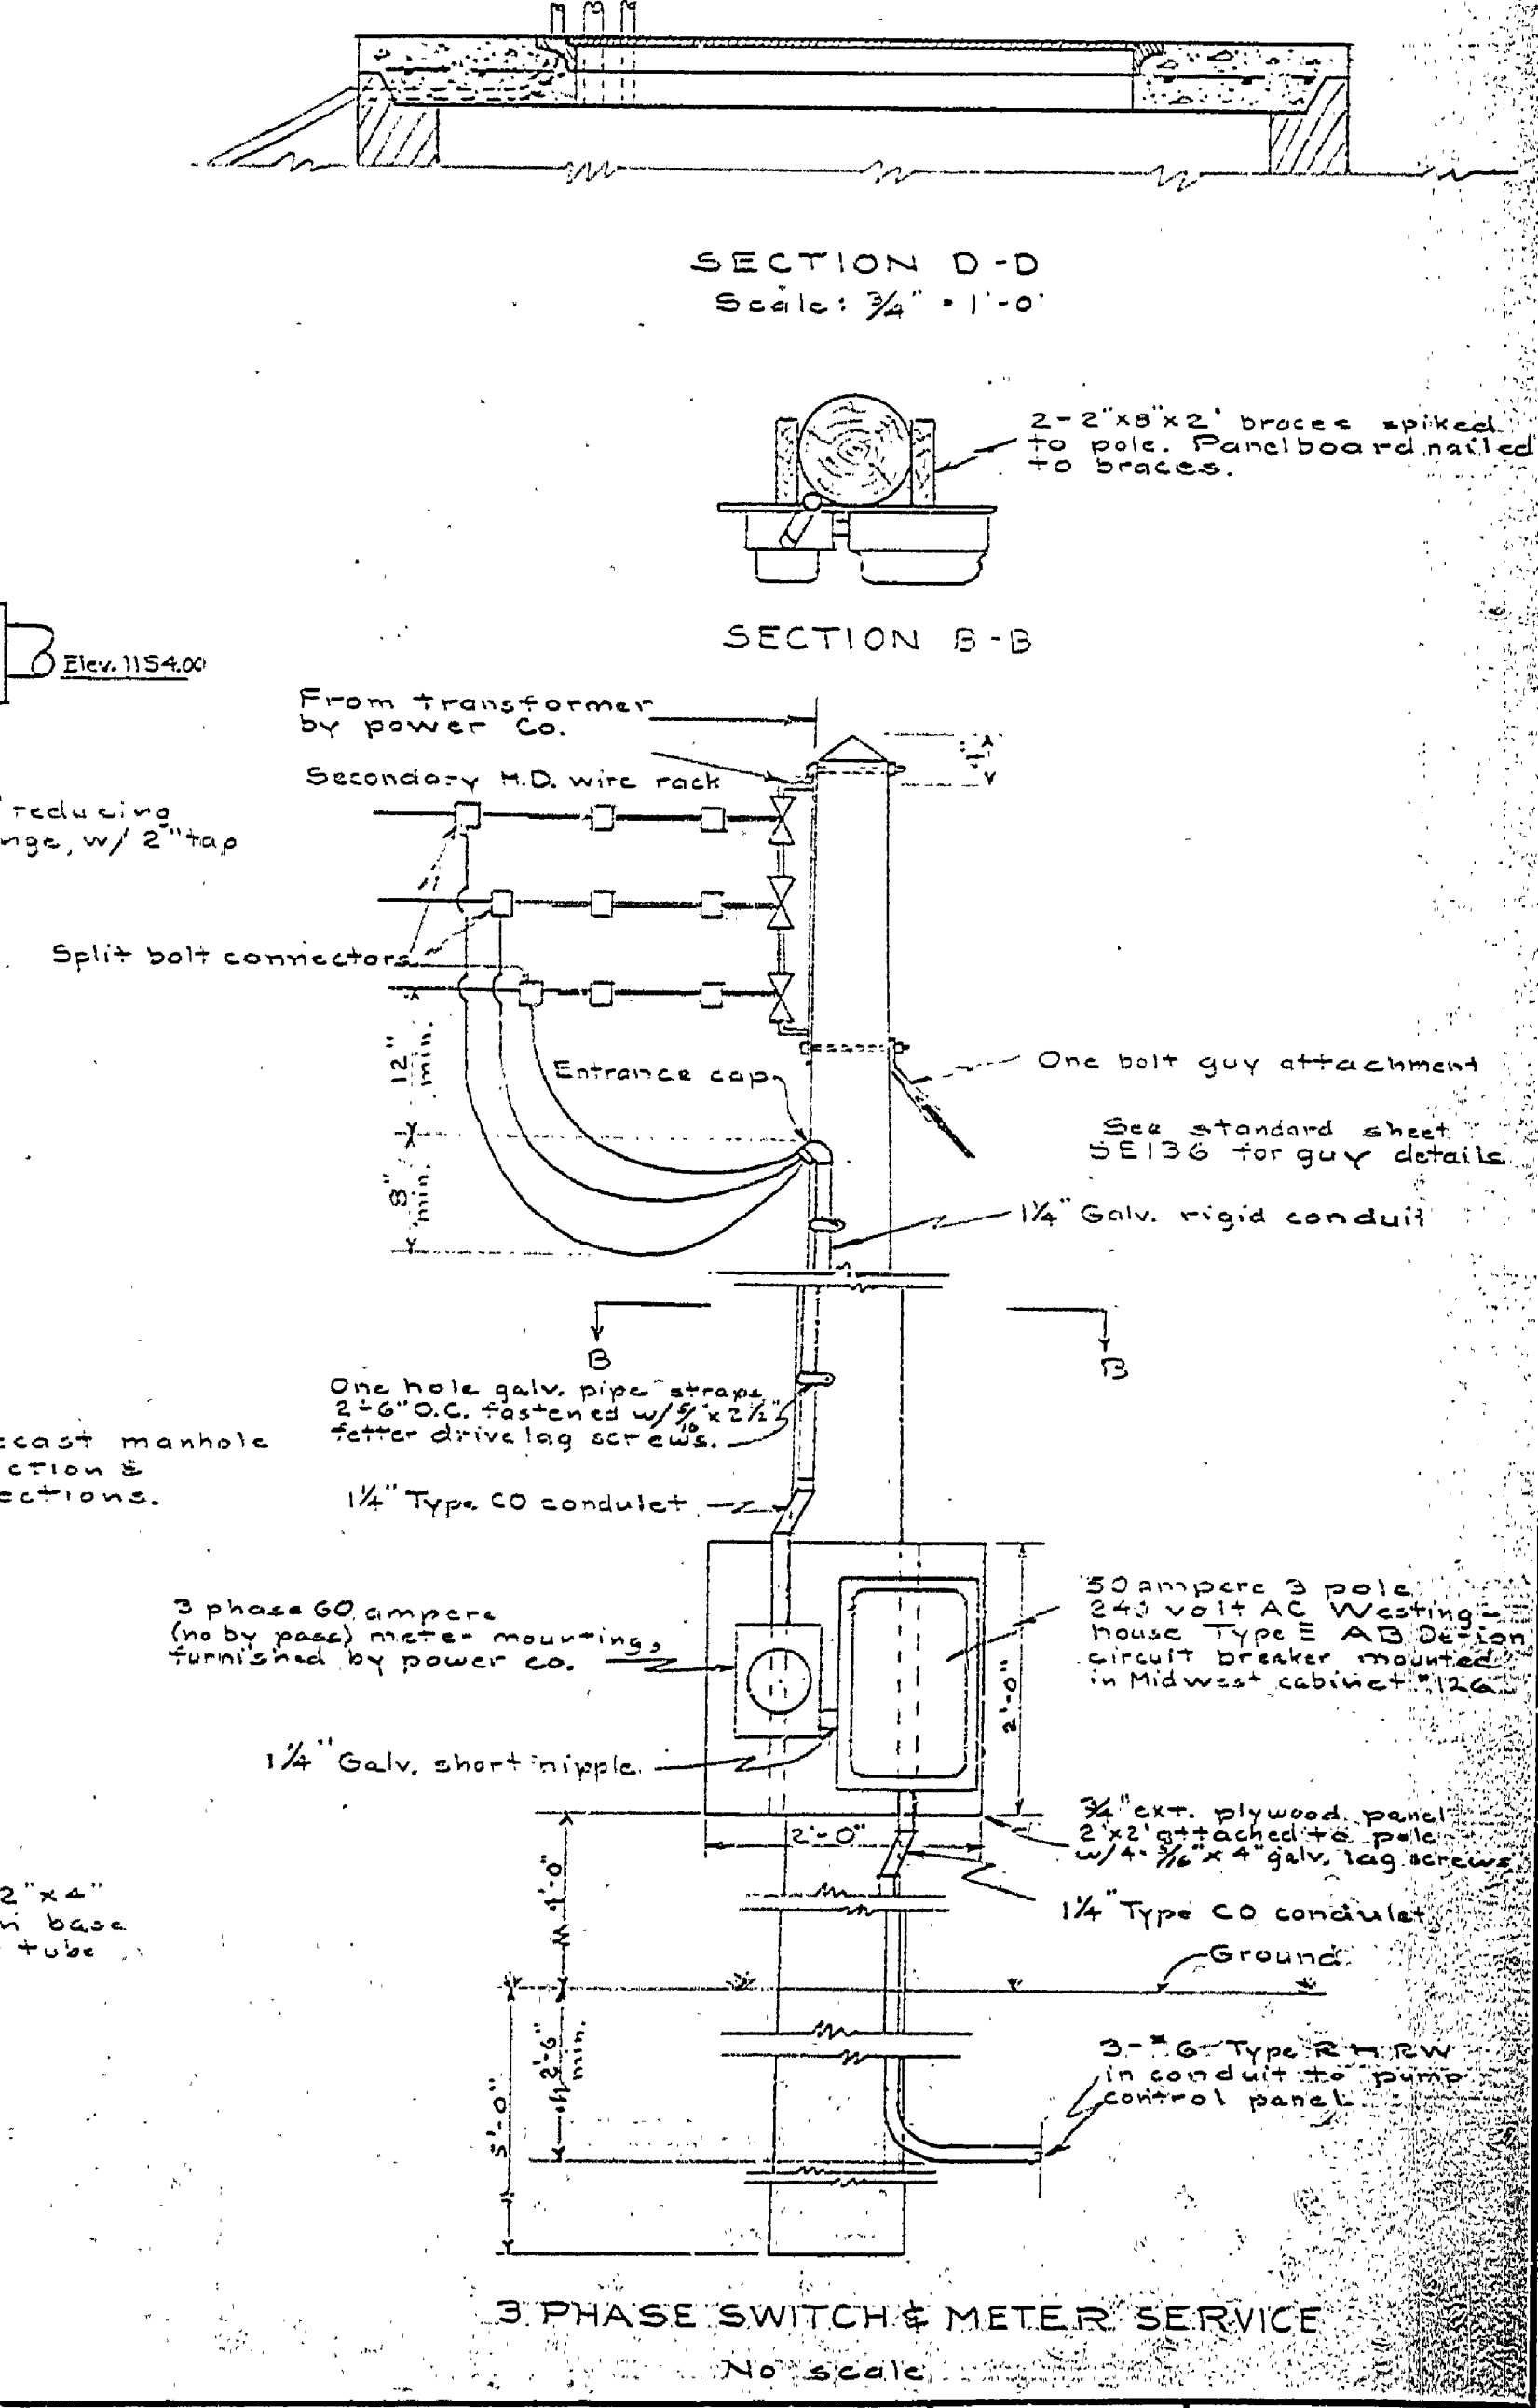
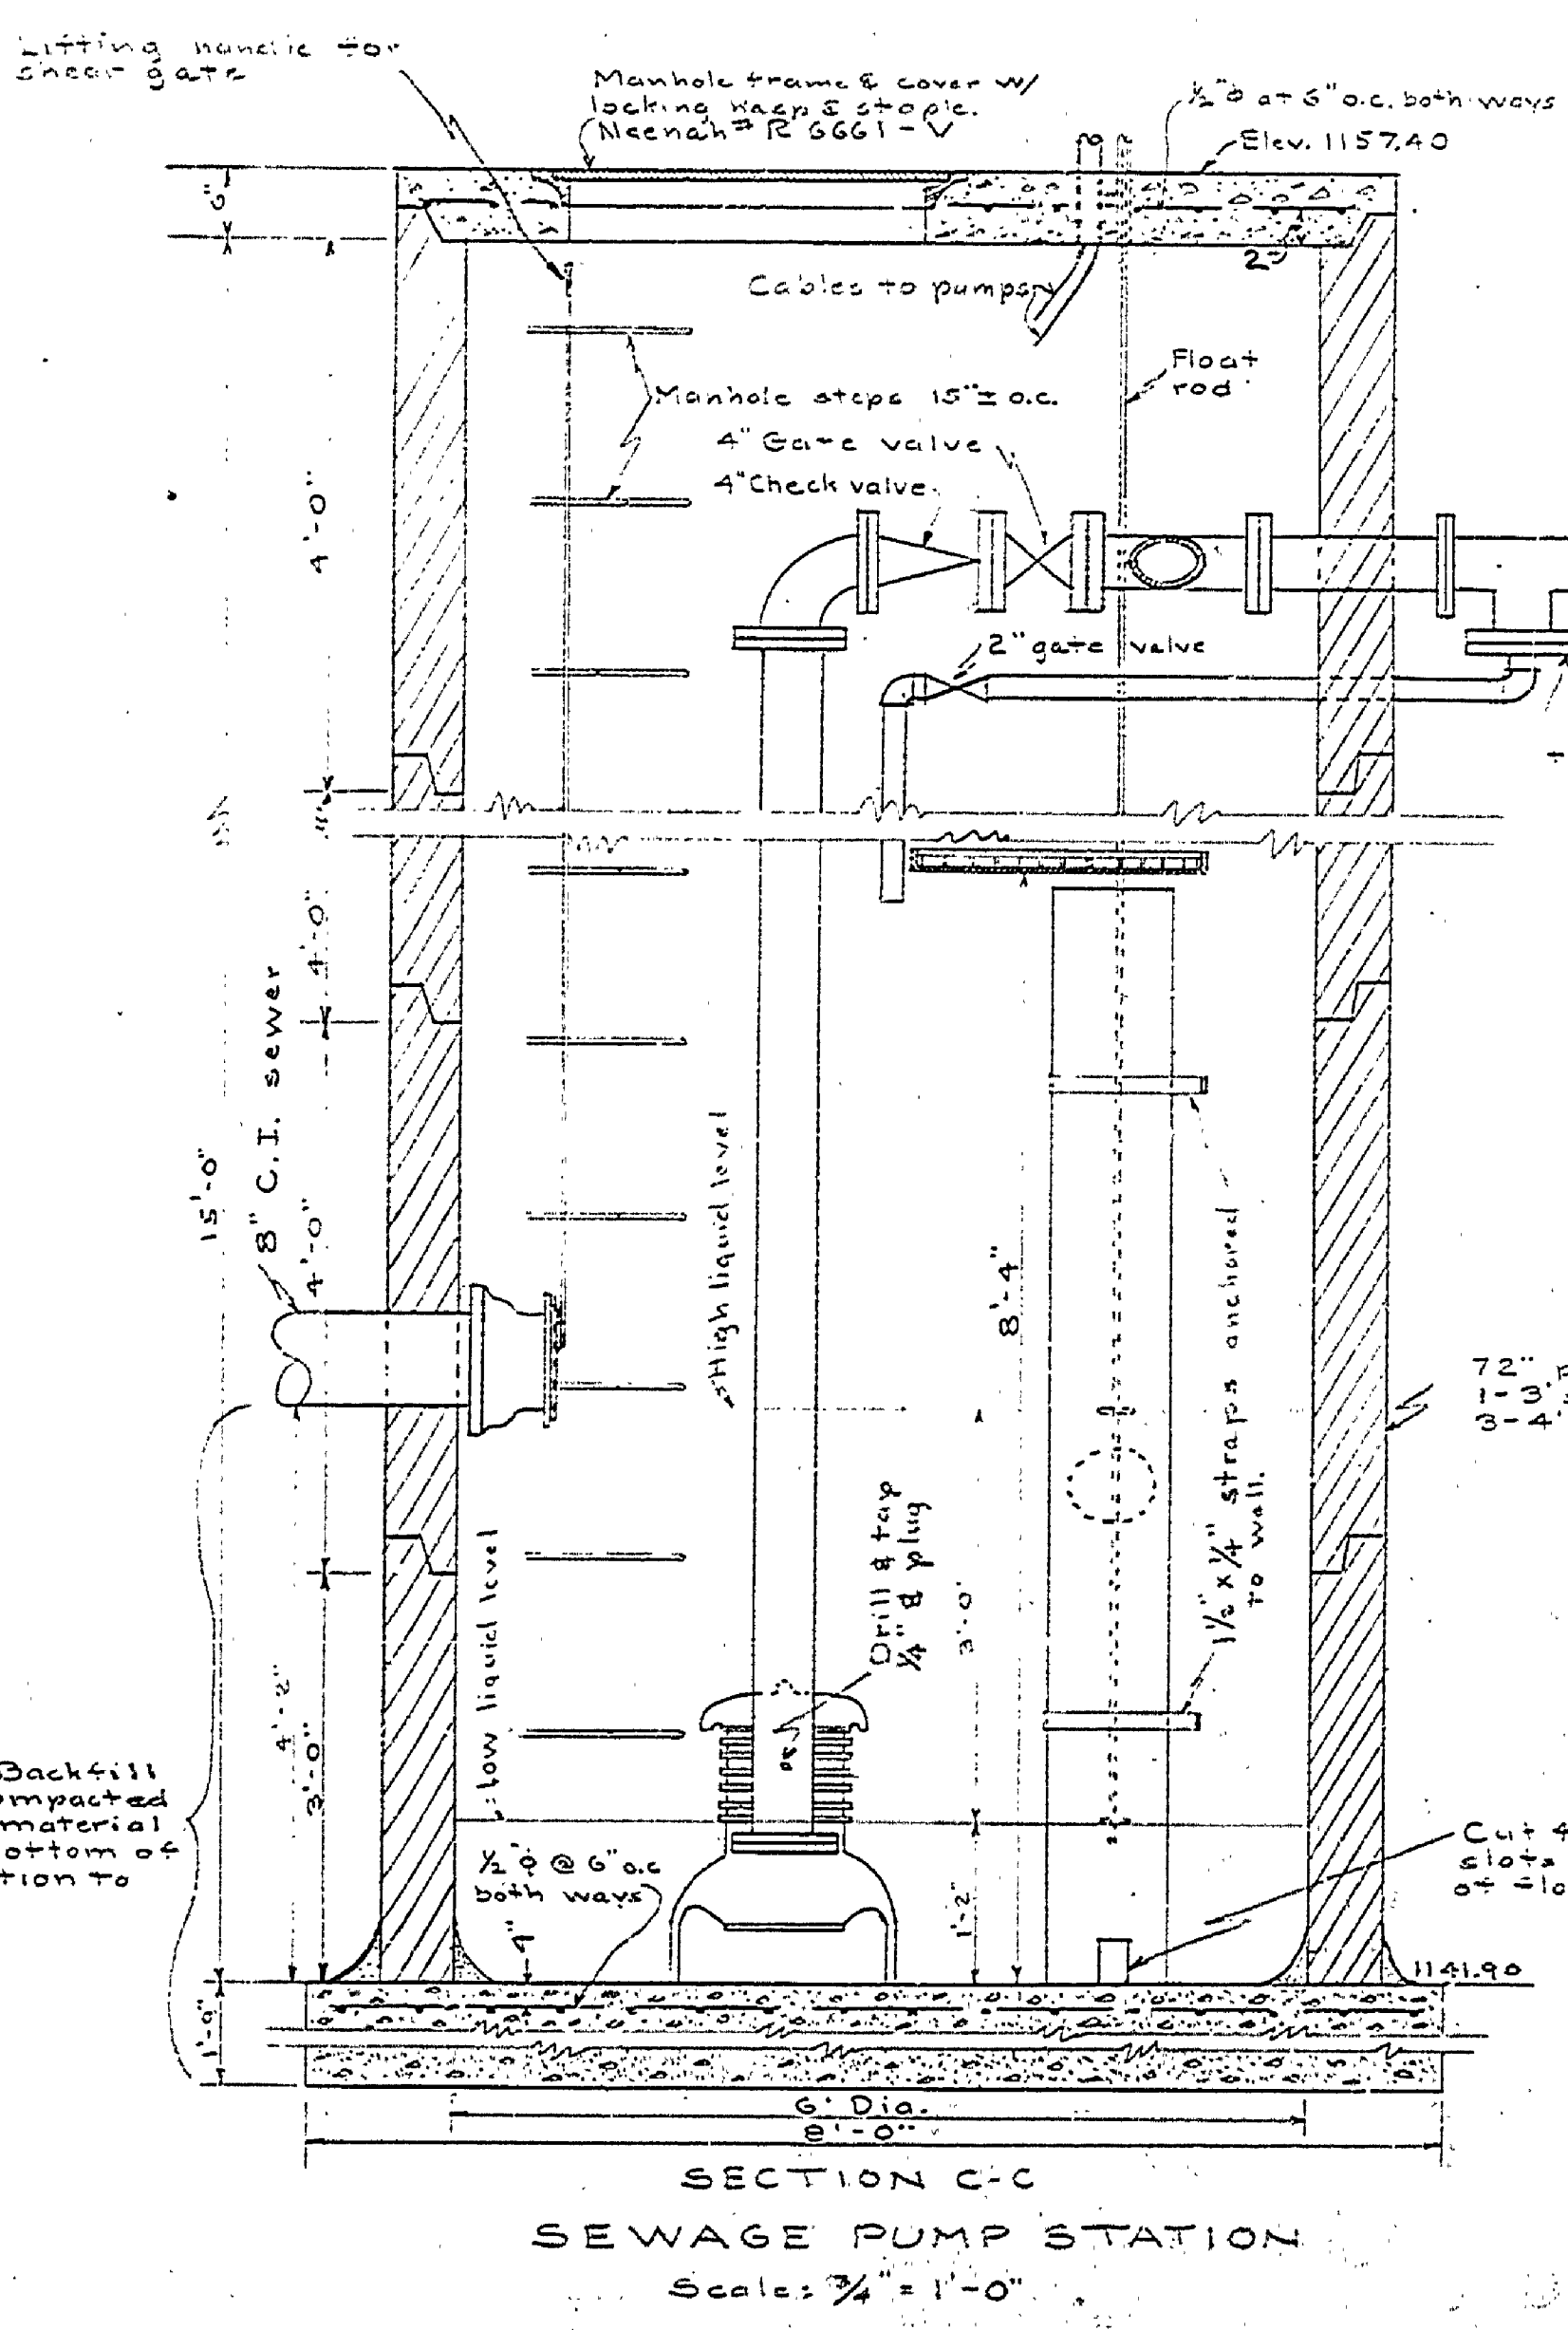
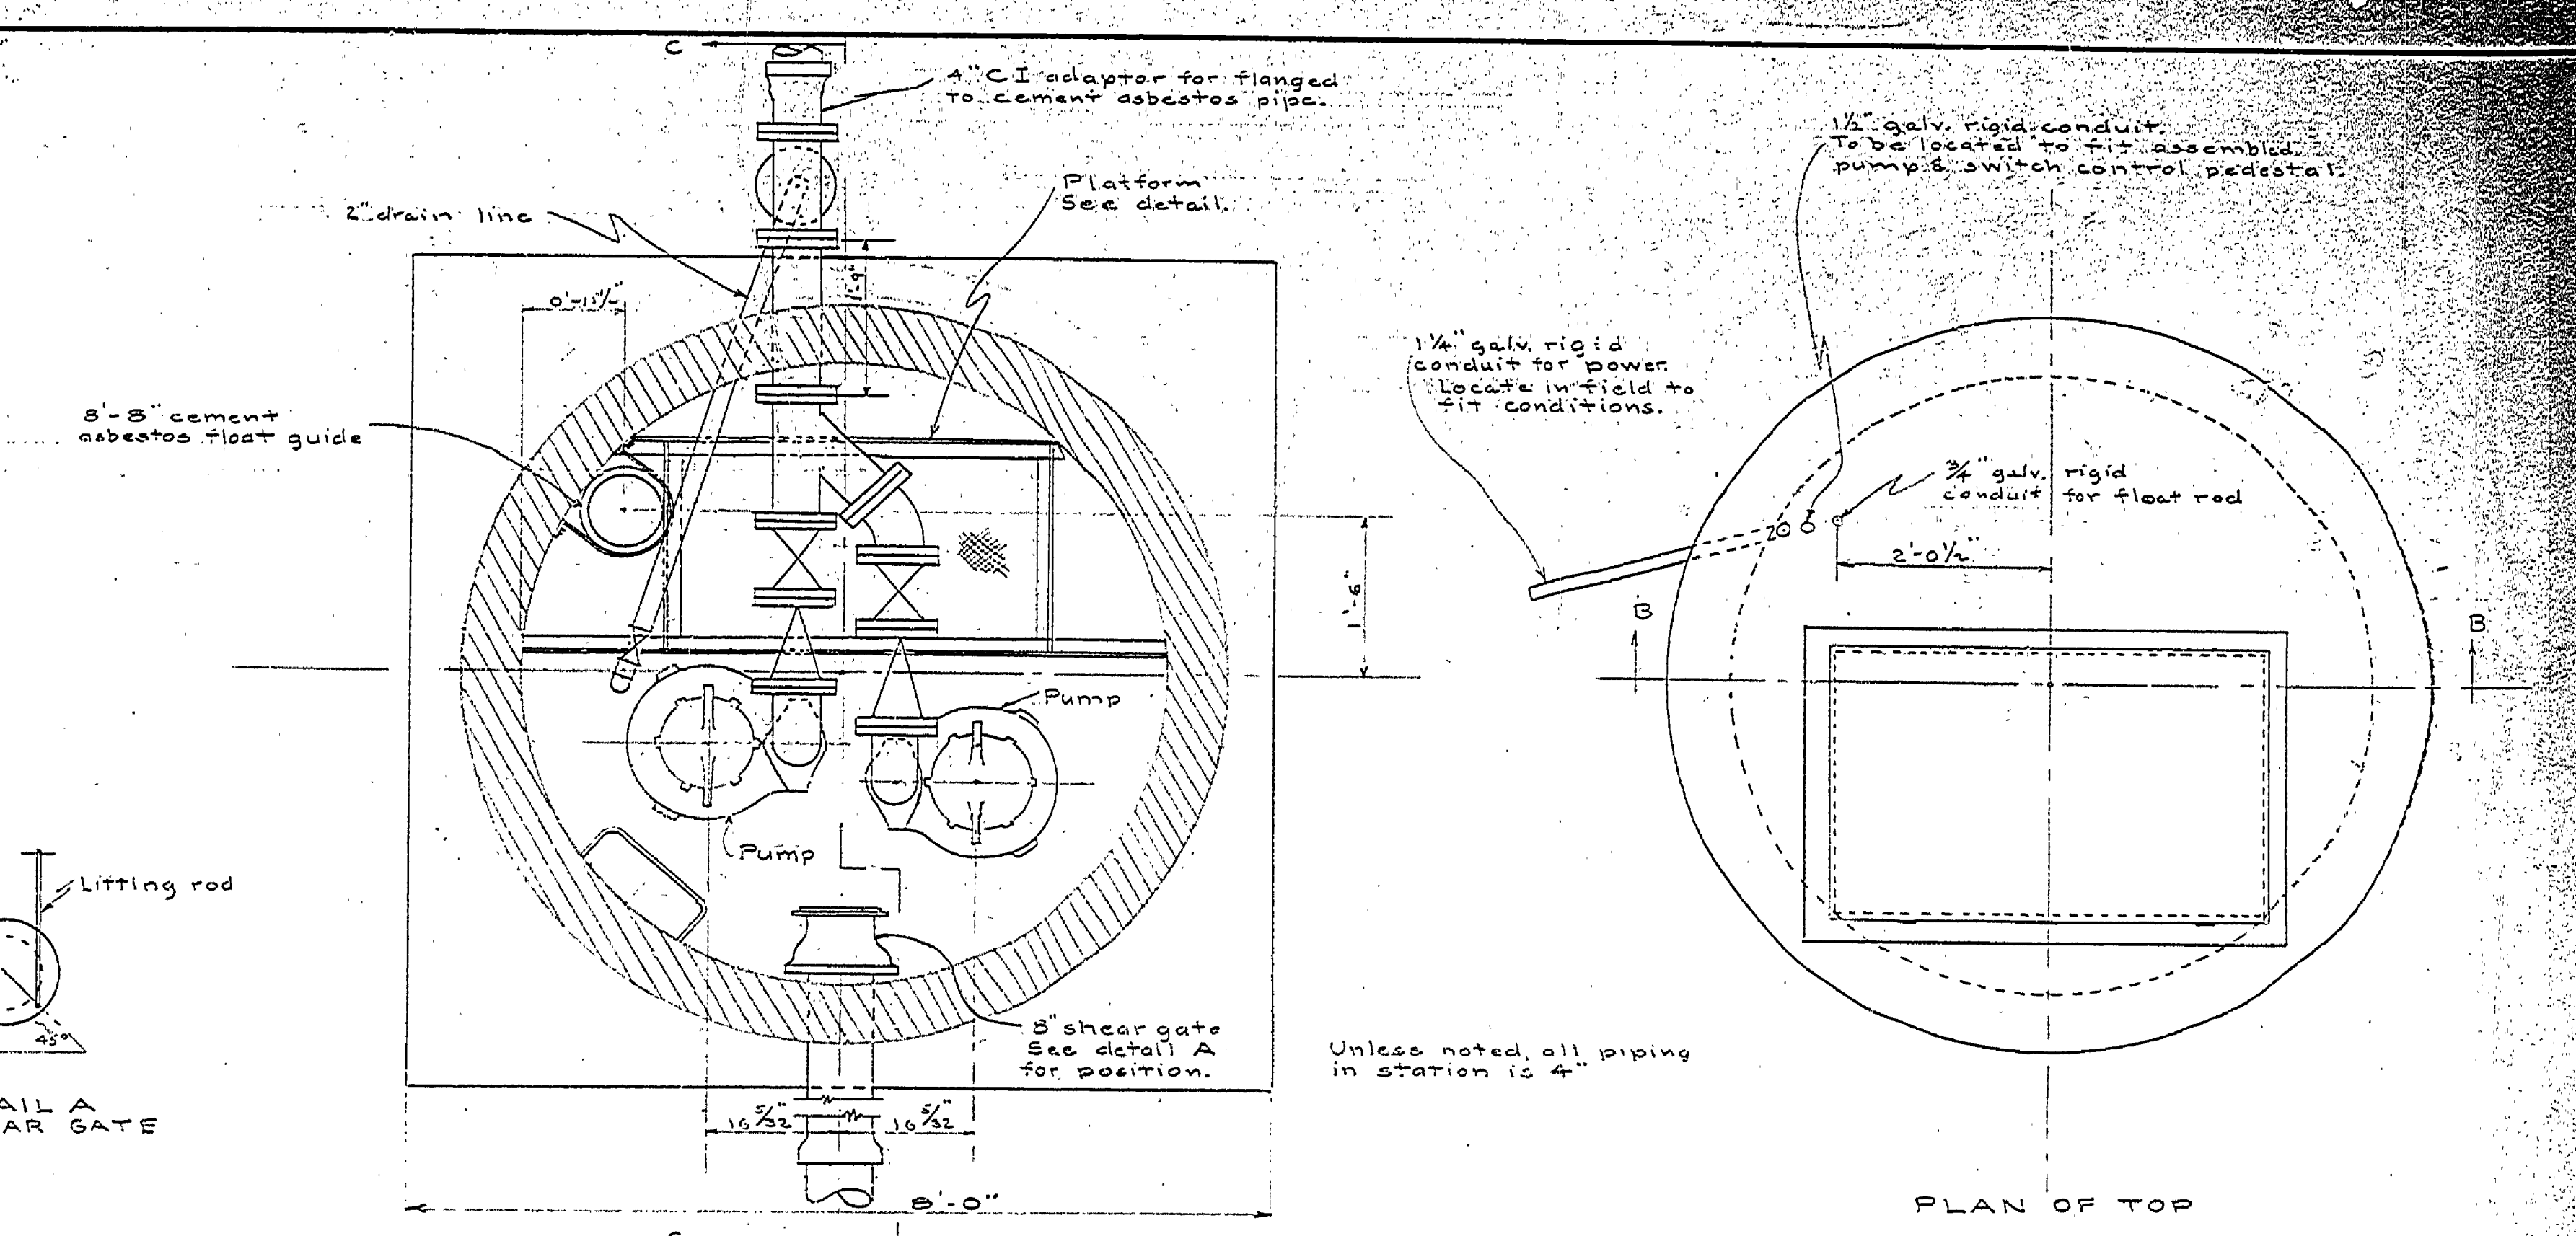
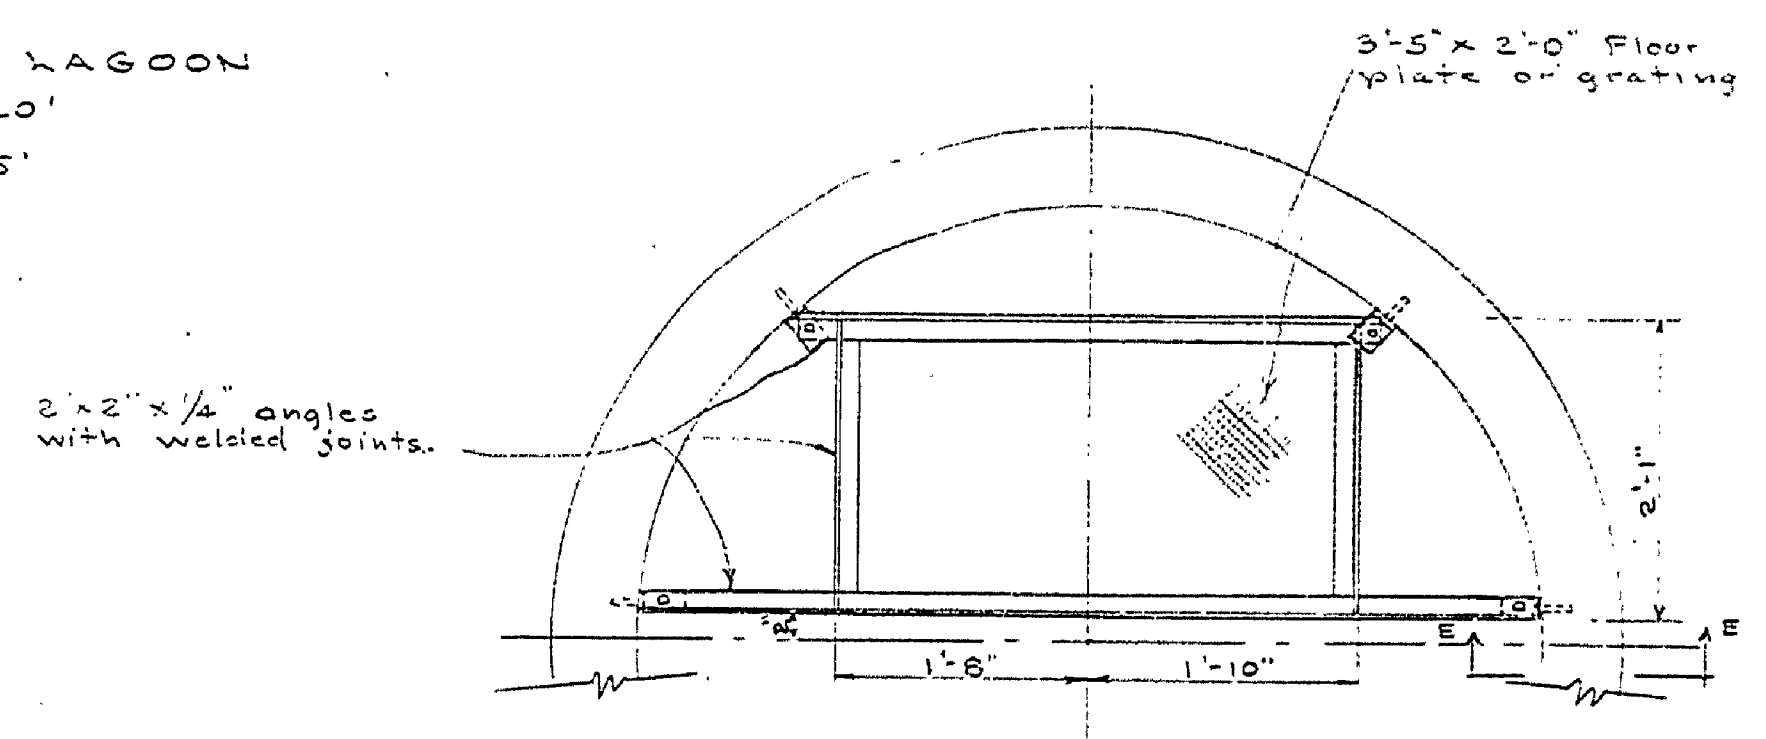
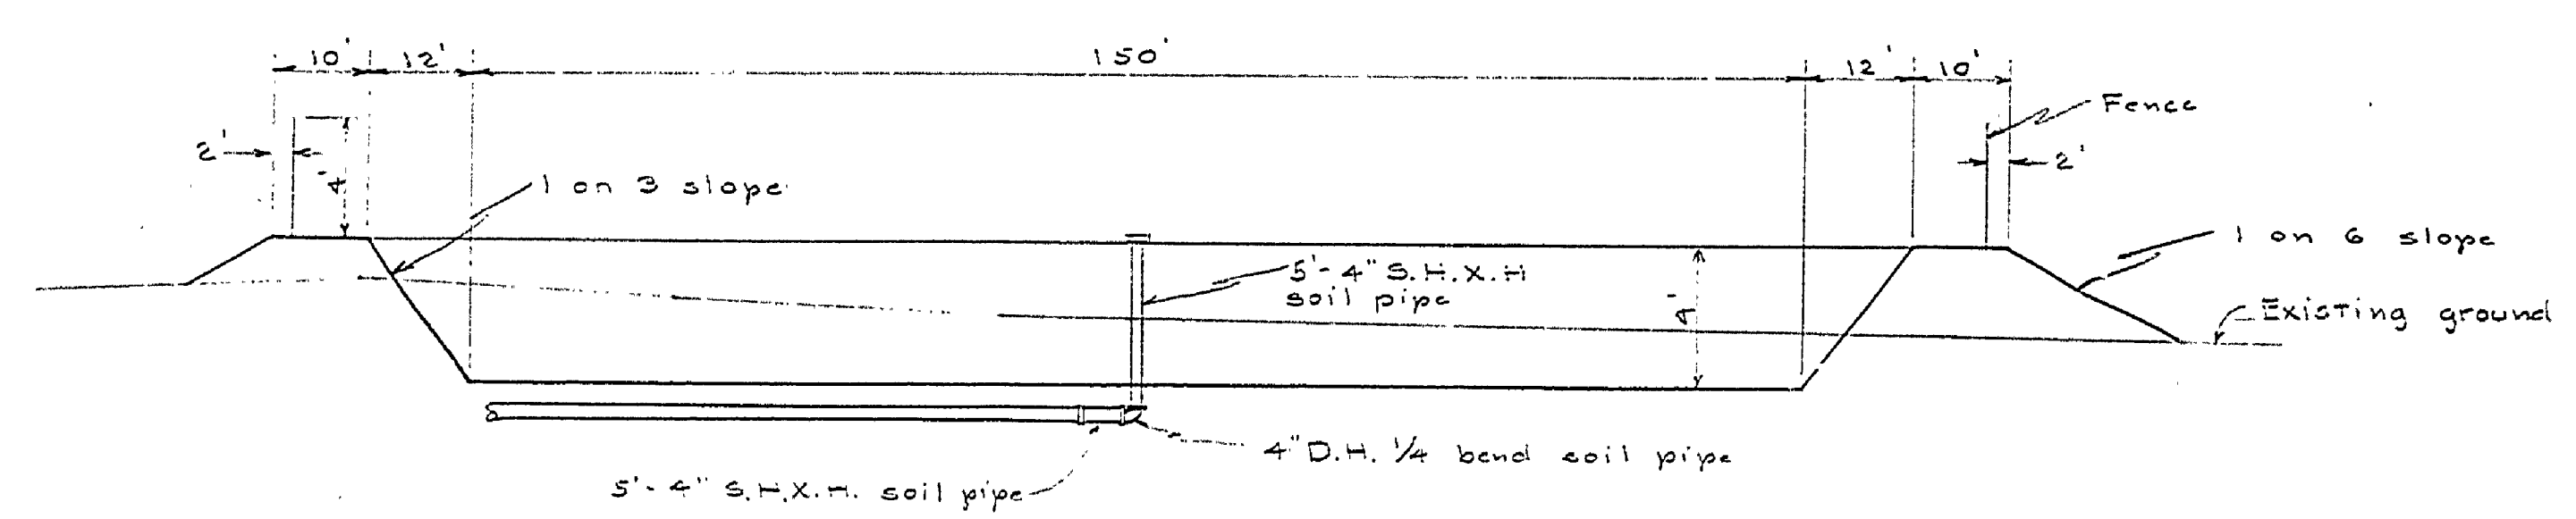


DRAWN BY		REVIEWED BY SECTIONS		APPROVED BY		NO. DATE BY		REVISIONS	
K.E.B.		ARCHITECTURAL	J.I.R.	[Signature]		1	12-29-59	1	12-29-59
E.J.P.		ENGINEERING	J.I.R.	[Signature]		2	12-29-59	2	12-29-59
18 Dec. 1959		LANDSCAPE	J.I.R.	[Signature]		3		3	
						4		4	
						5		5	
						6		6	

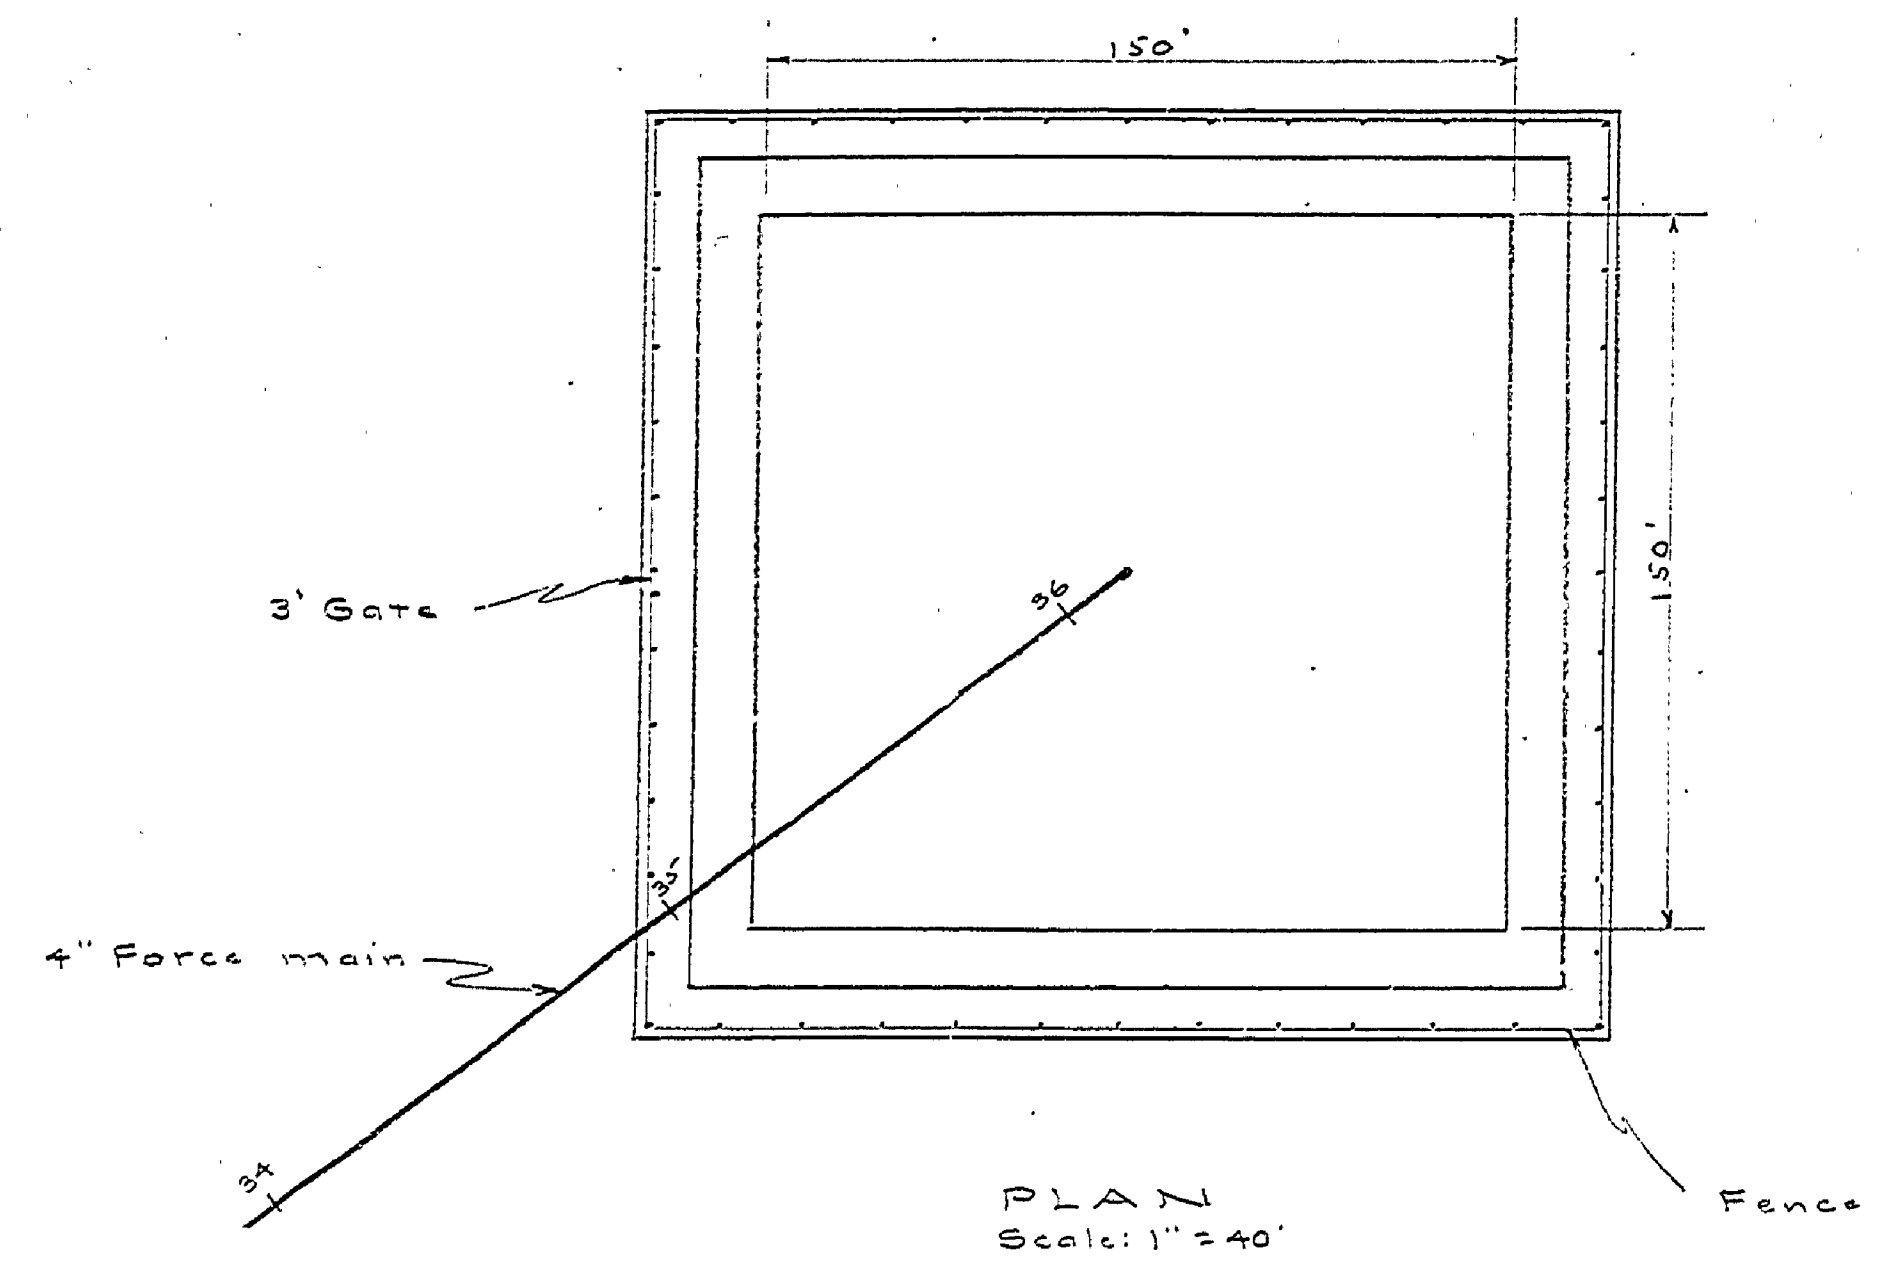

Notes: Backfill with compacted porous material from bottom of excavation to pipes.