



DESIGNED BY	DATE	REVIEWED	DATE	APPROVED	DATE	NO.	DATE	BY	REVISIONS	DATE	BY
B.H.B.	5/16/62	ARCHITECTURAL	11-5-62	<i>[Signature]</i>	11/7/62	1			4		
E.S.P.	11-5-62	ENGINEERING	11-5-62	<i>[Signature]</i>		2			5		
E.S.P.	11-5-62	LANDSCAPE	11-6-62	<i>[Signature]</i>		3			6		

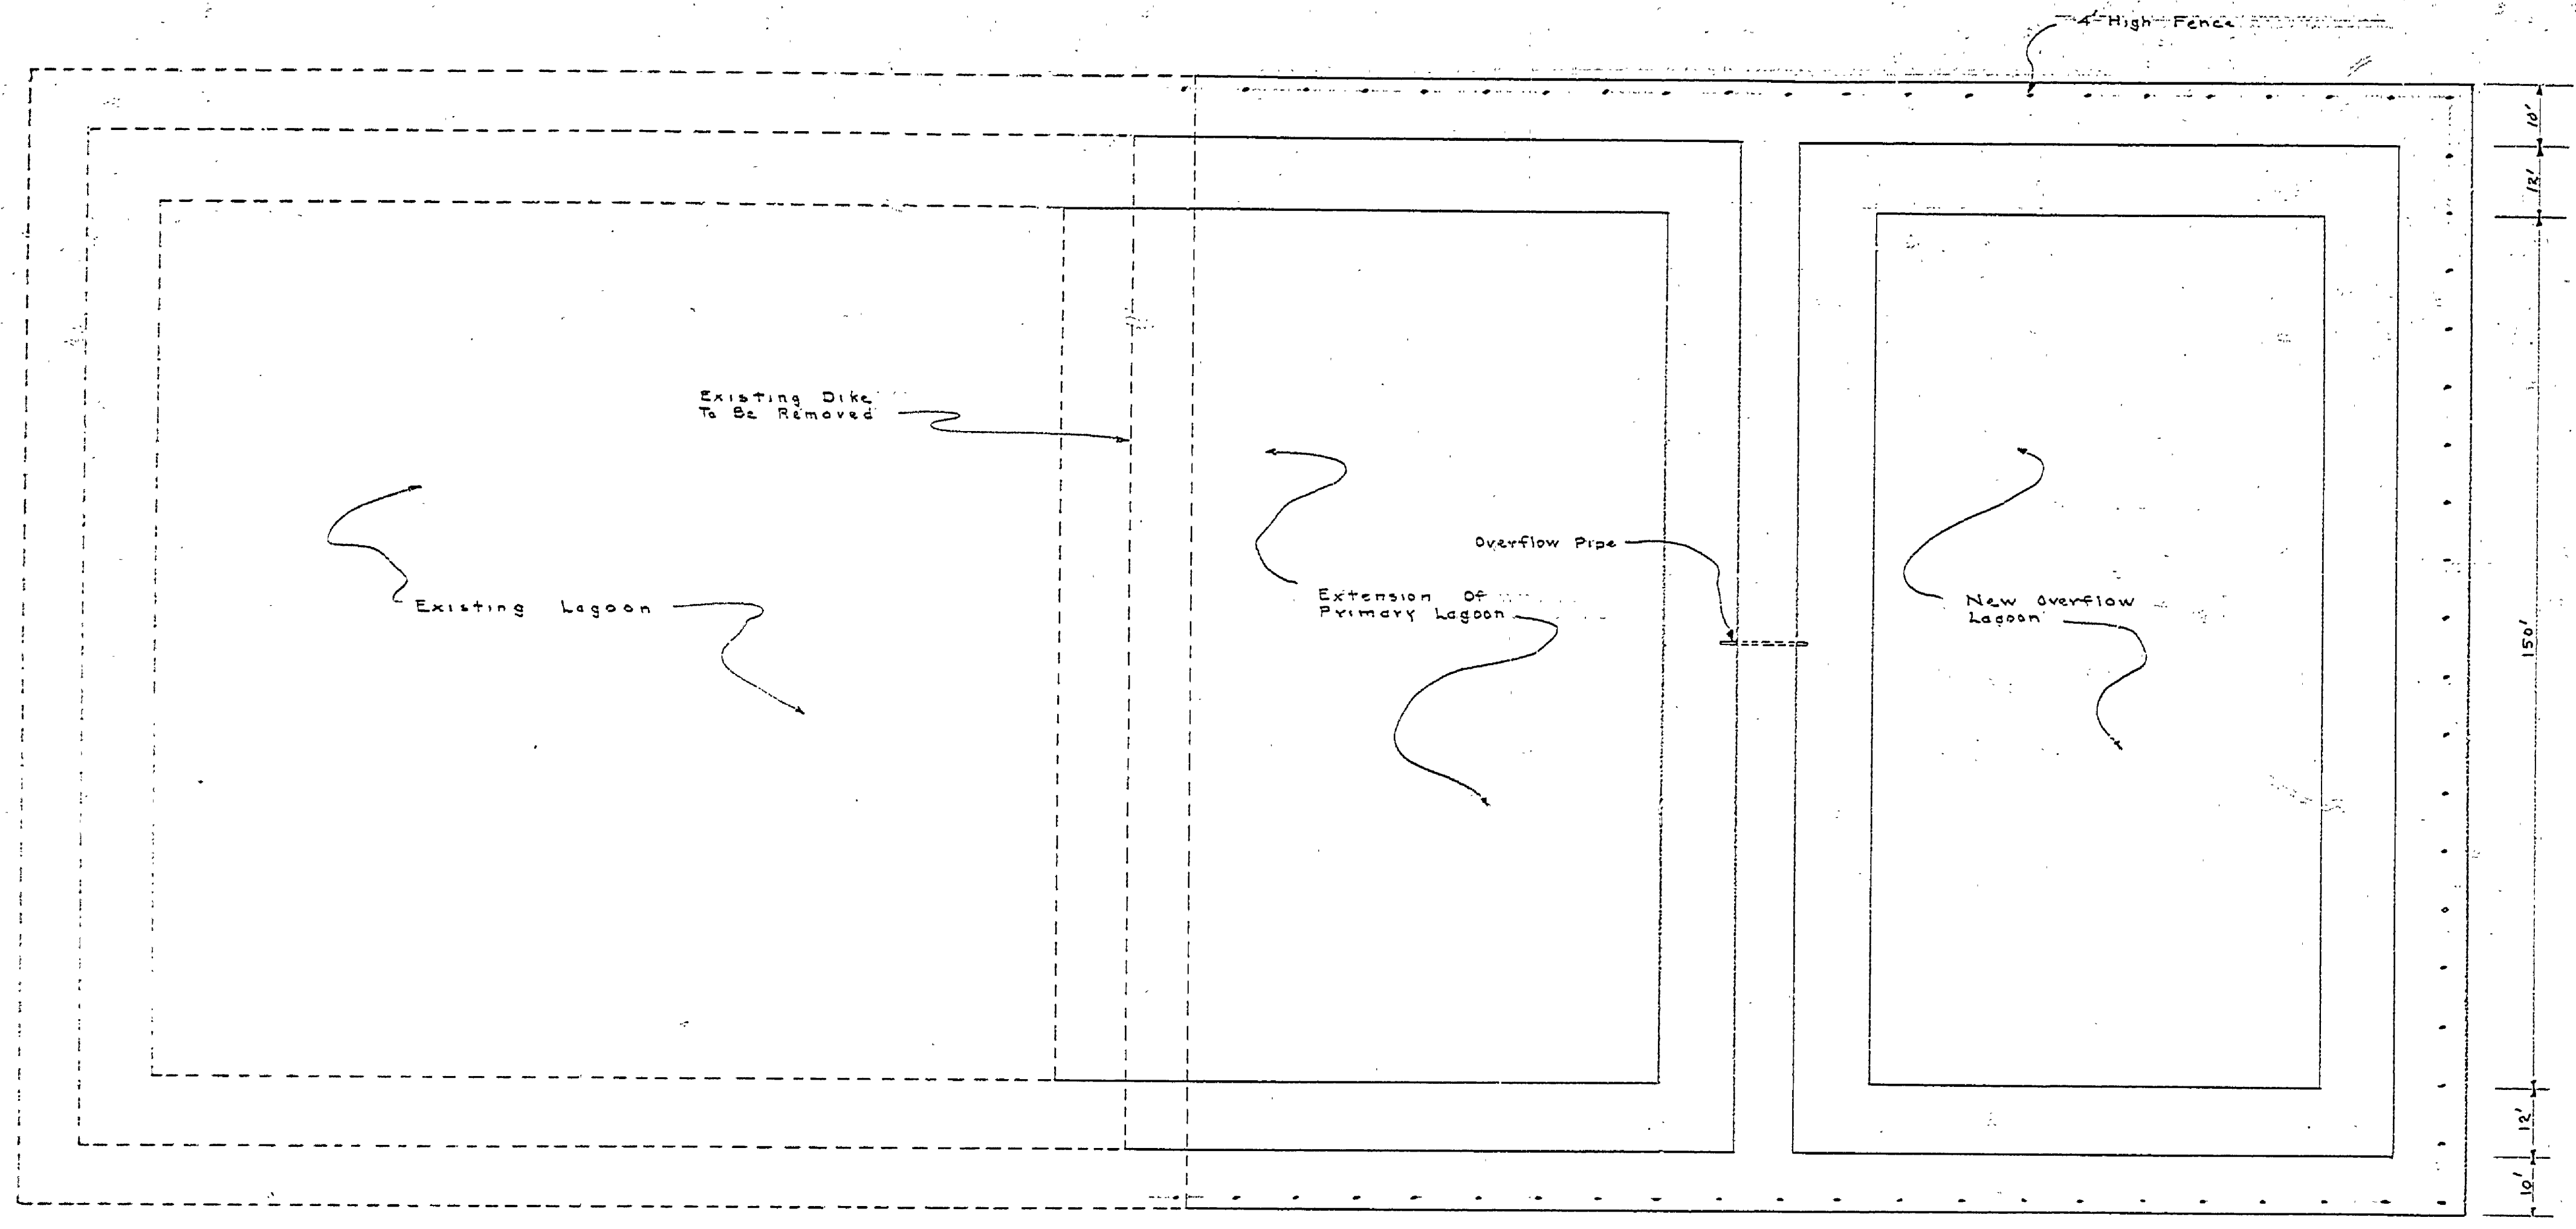

PLAN
Scale: 1" = 20'

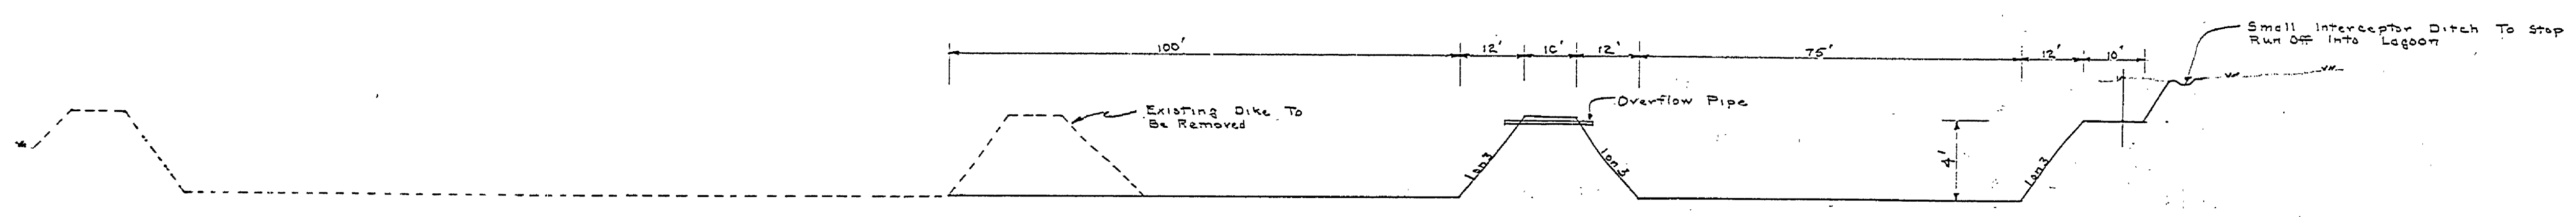

PROFILE
Scale: Hor. 1" = 20'
Ver. 1" = 5'

MICHIGAN
DEPARTMENT OF CONSERVATION
PARKS AND RECREATION DIVISION

HIGGINS LAKE STATE PARK
SEWAGE LAGOON ALTERATIONS
Scale As Shown

SHEET NO. 1 OF 1
PLAN NO. E-117