

# HIGGINS LAKE STATE PARK

## CAMPGROUND DEVELOPEMENT


PROJECT NO. 975-33-C1

*Arthur Jensen*  
CHIEF, PARKS AND RECREATION DIVISION

H I G G I N S  
L A K E

### LEGEND

- EXISTING BUILDINGS
- EXISTING ROADS
- EXISTING UTILITIES
- PROPERTY LINE
- AREA OF CONSTRUCTION UNDER THIS CONTRACT

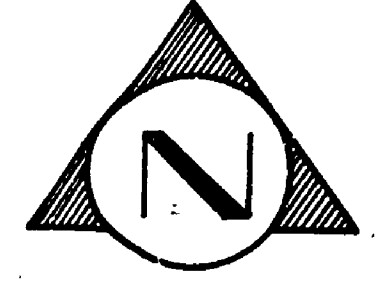

SCALE = 1" = 200'

### INDEX


SHEET	ESTIMATES		
	EXCAVATION	CLEARING & GRUBBING	BORROW EXCAVATION
① COVER SHEET			
② LAGOON EXCAVATION	52,584 C.Y.	4.5 ACRES	
③ BOAT USE UNIT PLAN & PROFILE	483 C.Y.	1.8 ACRES	1319 C.Y.
④ CAMPGROUND ENTRANCE ROAD PLAN & PROFILE		1.7 ACRES	3249 C.Y.
⑤ CAMPGROUND DEVELOPMENT UNITS "D" & "E"		3.1 ACRES	3972 C.Y.
⑥ TYPICAL SECTIONS CONSTRUCTION DETAILS			
⑦ TYPICAL SECTIONS INCLUDING SWALE FILL			45,000 C.Y.

### DEFINITIONS

N.I.C. = NOT INCLUDED IN CONTRACT

**NOTE:**  
NUMBERED CONSTRUCTION AREAS APPEARING ABOVE CORRESPOND TO SHEET INDEX NUMBERS

### LOCATION MAP

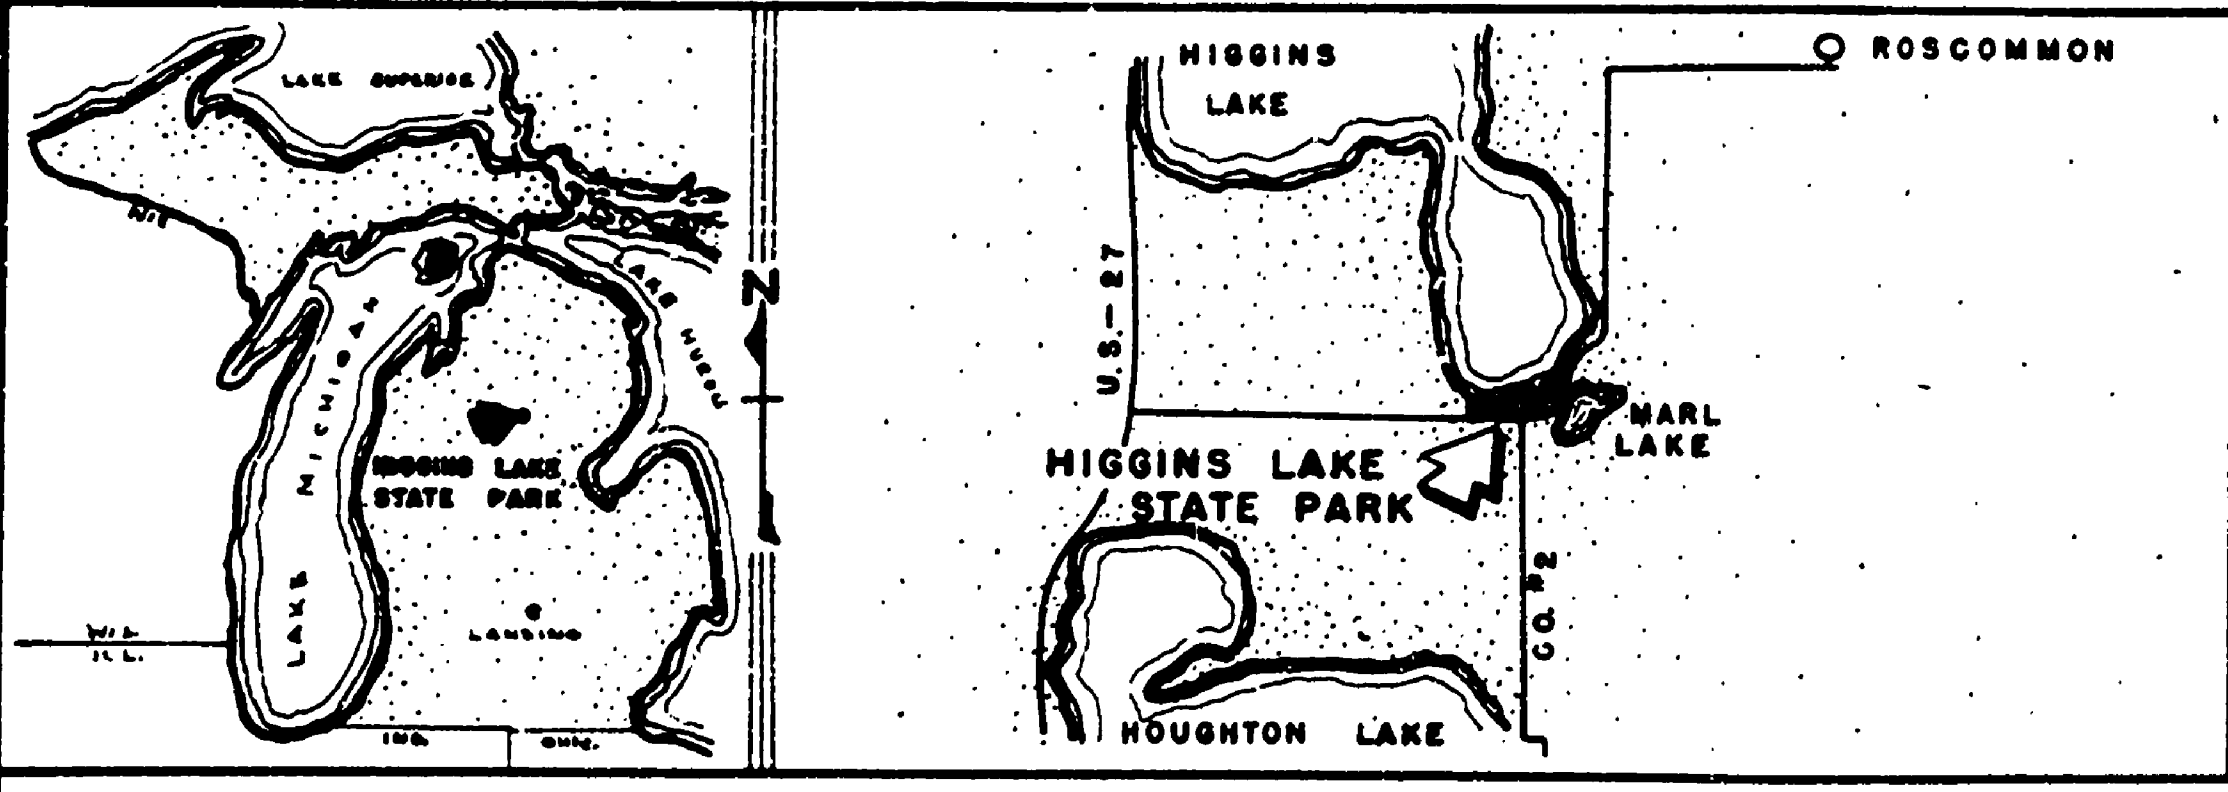

DESIGNED BY	DATE	REVIEWED	DATE	APPROVED	DATE	NO.	DATE	BY
K.M.B.	7-6	ARCHITECTURAL	7-21-61	<i>[Signature]</i>	1	1		
W.A.A.	7-11-61	ENGINEERING	7-21-61	<i>[Signature]</i>	2	2		
		LANDSCAPE	7-21-61	<i>[Signature]</i>	3	3		
					4	4		
					5	5		
					6	6		

MICHIGAN DEPARTMENT OF CONSERVATION  
PARKS AND RECREATION DIVISION

HIGGINS LAKE STATE PARK  
COVER SHEET

SHEET NO. 1 OF 7

PLAN NO. L-107