




DATE	REVIEWED	DATE	APPROVED	DATE	NO.	DATE BY	REVISIONS	DATE BY
7-6	K.M.B.	7-12-6	[Signature]	7-12-6	1	[Signature]	4	
7-12-6	W.A.A.	7-12-6	[Signature]	7-12-6	2	[Signature]	5	
					3	[Signature]	6	
DESIGNED BY	ARCHITECTURAL	DATE	APPROVED	DATE	NO.	DATE BY	REVISIONS	DATE BY
W.A.A.	W.A.C.	7-12-6	[Signature]	7-12-6	1	[Signature]	4	
CHECKED BY	ENGINEERING	DATE	APPROVED	DATE	NO.	DATE BY	REVISIONS	DATE BY
	E.J.P.	7-12-6	[Signature]	7-12-6	2	[Signature]	5	
	LANDSCAPE	DATE	APPROVED	DATE	NO.	DATE BY	REVISIONS	DATE BY
		7-12-6	[Signature]	7-12-6	3	[Signature]	6	

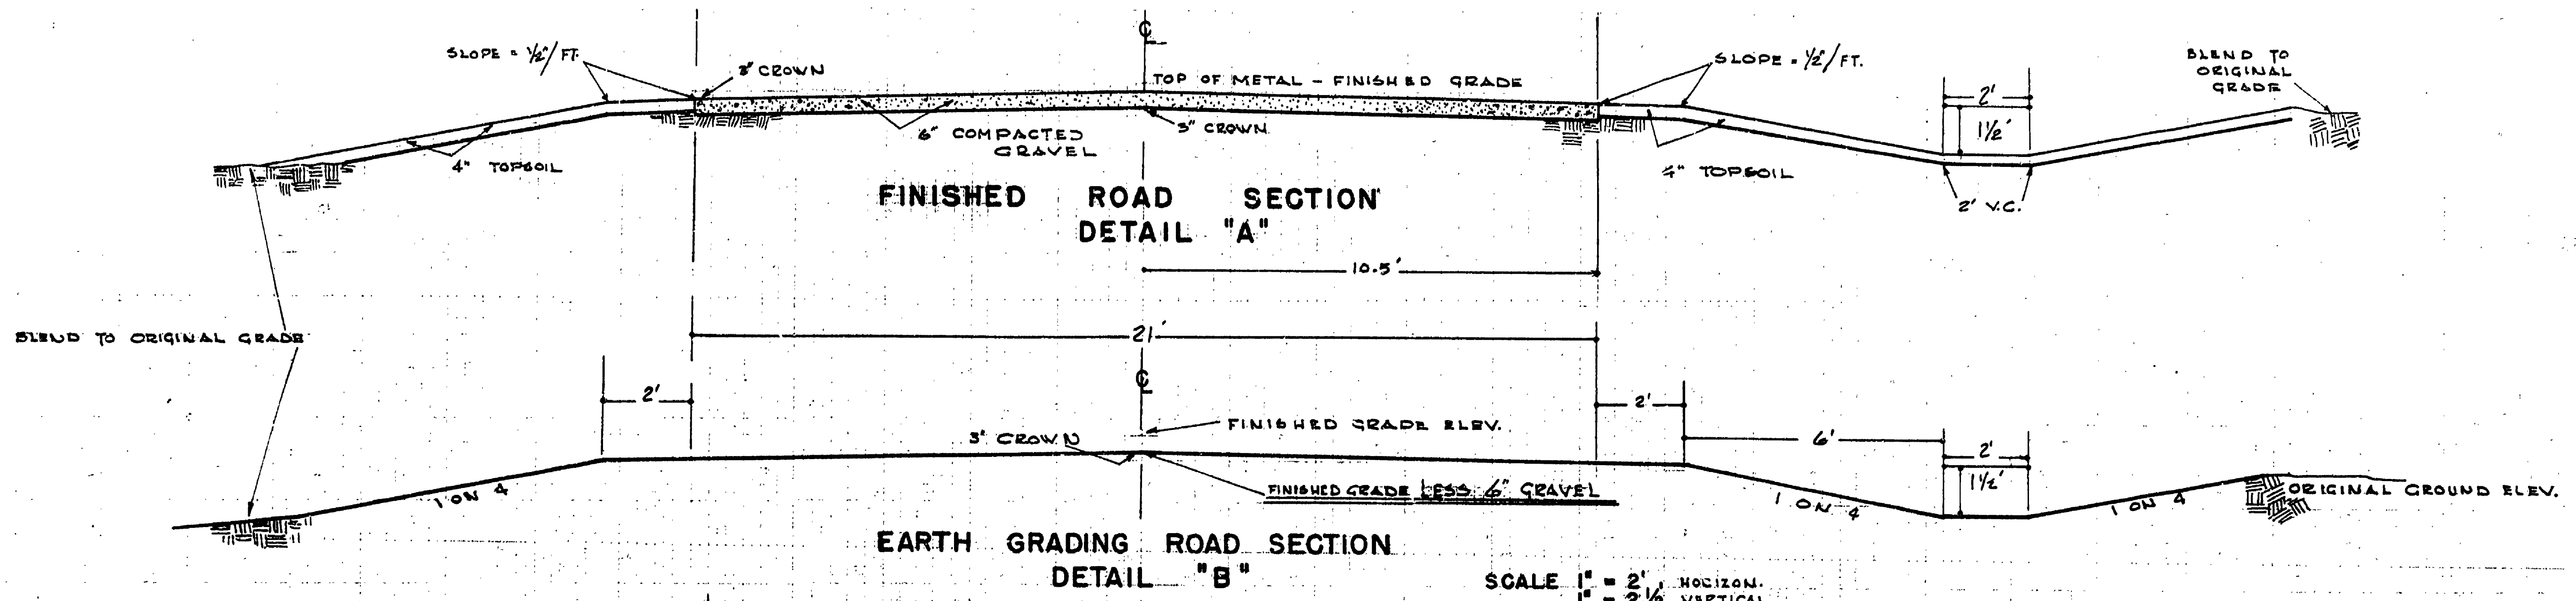


SCALE 1" = 2' HORIZON.
 1" = 2 1/2' VERTICAL

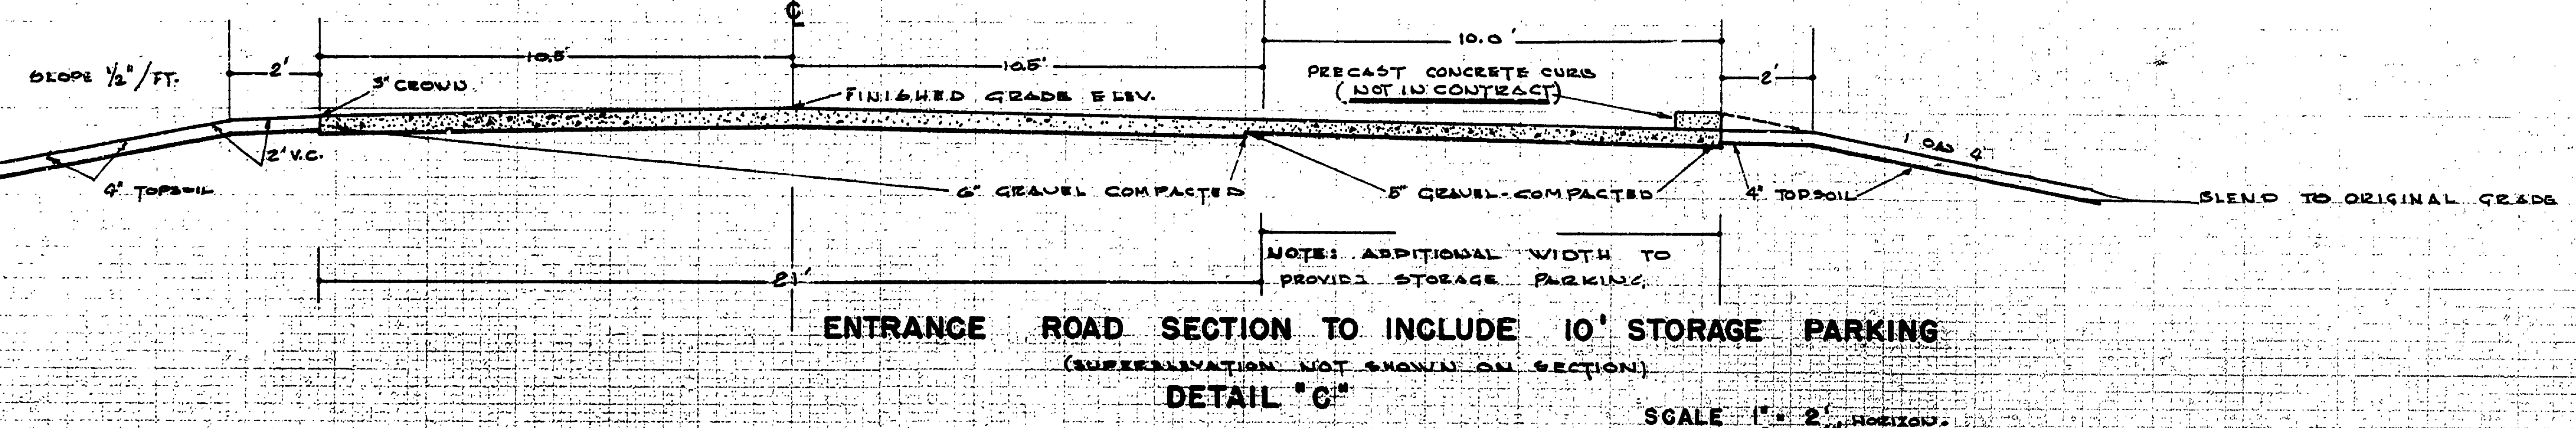

SCALE 1" = 2' HORIZON.
 1" = 2 1/2' VERTICAL

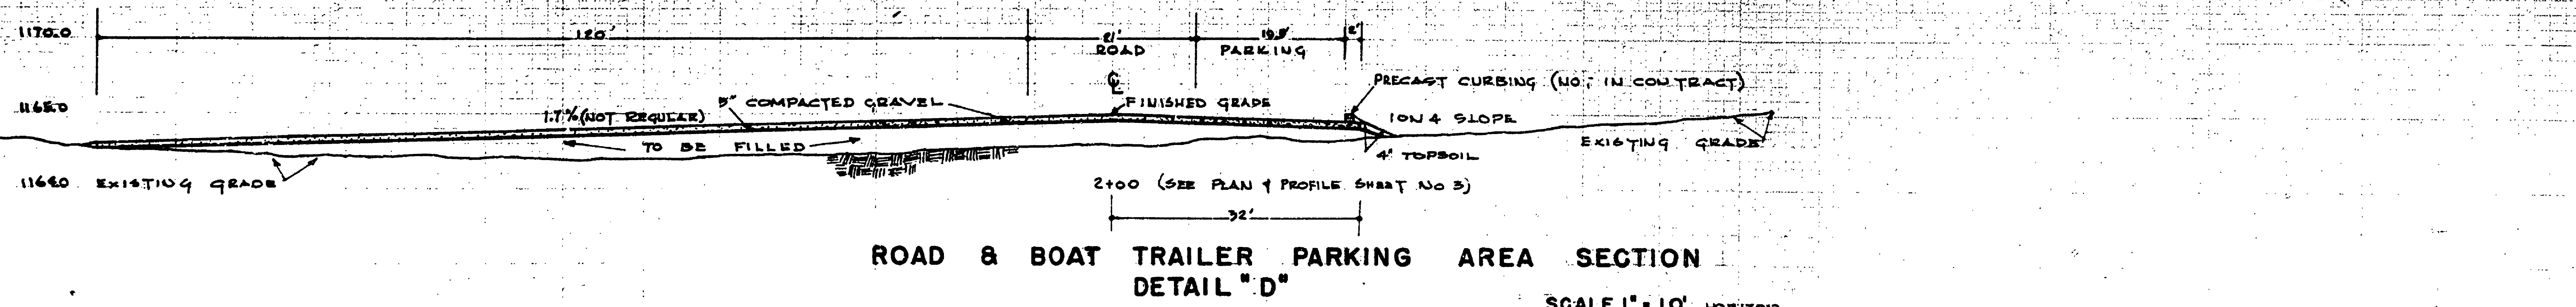

SCALE 1" = 10' HORIZON.
 1" = 5' VERTICAL

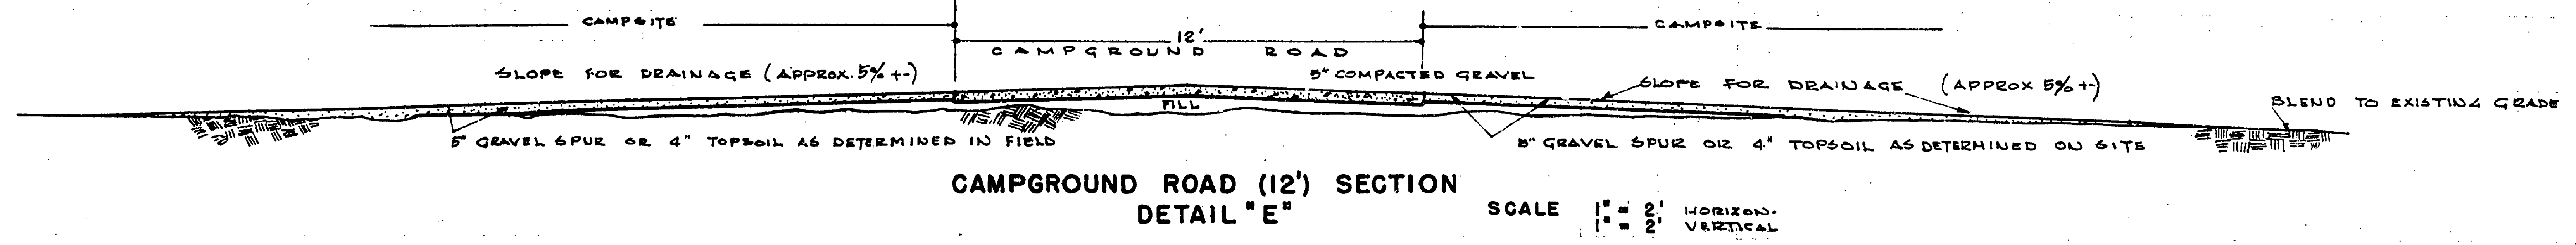

SCALE 1" = 2' HORIZON.
 1" = 2' VERTICAL

MICHIGAN DEPARTMENT OF CONSERVATION
 PARKS AND RECREATION DIVISION

HIGGINS LAKE STATE PARK
 TYPICAL SECTIONS

SHEET NO. 6 OF 7
 PLAN NO. L-107