




SECTION ELEVATION
KITCHEN CUPBOARD DETAIL
Scale 3/4" = 1'-0"

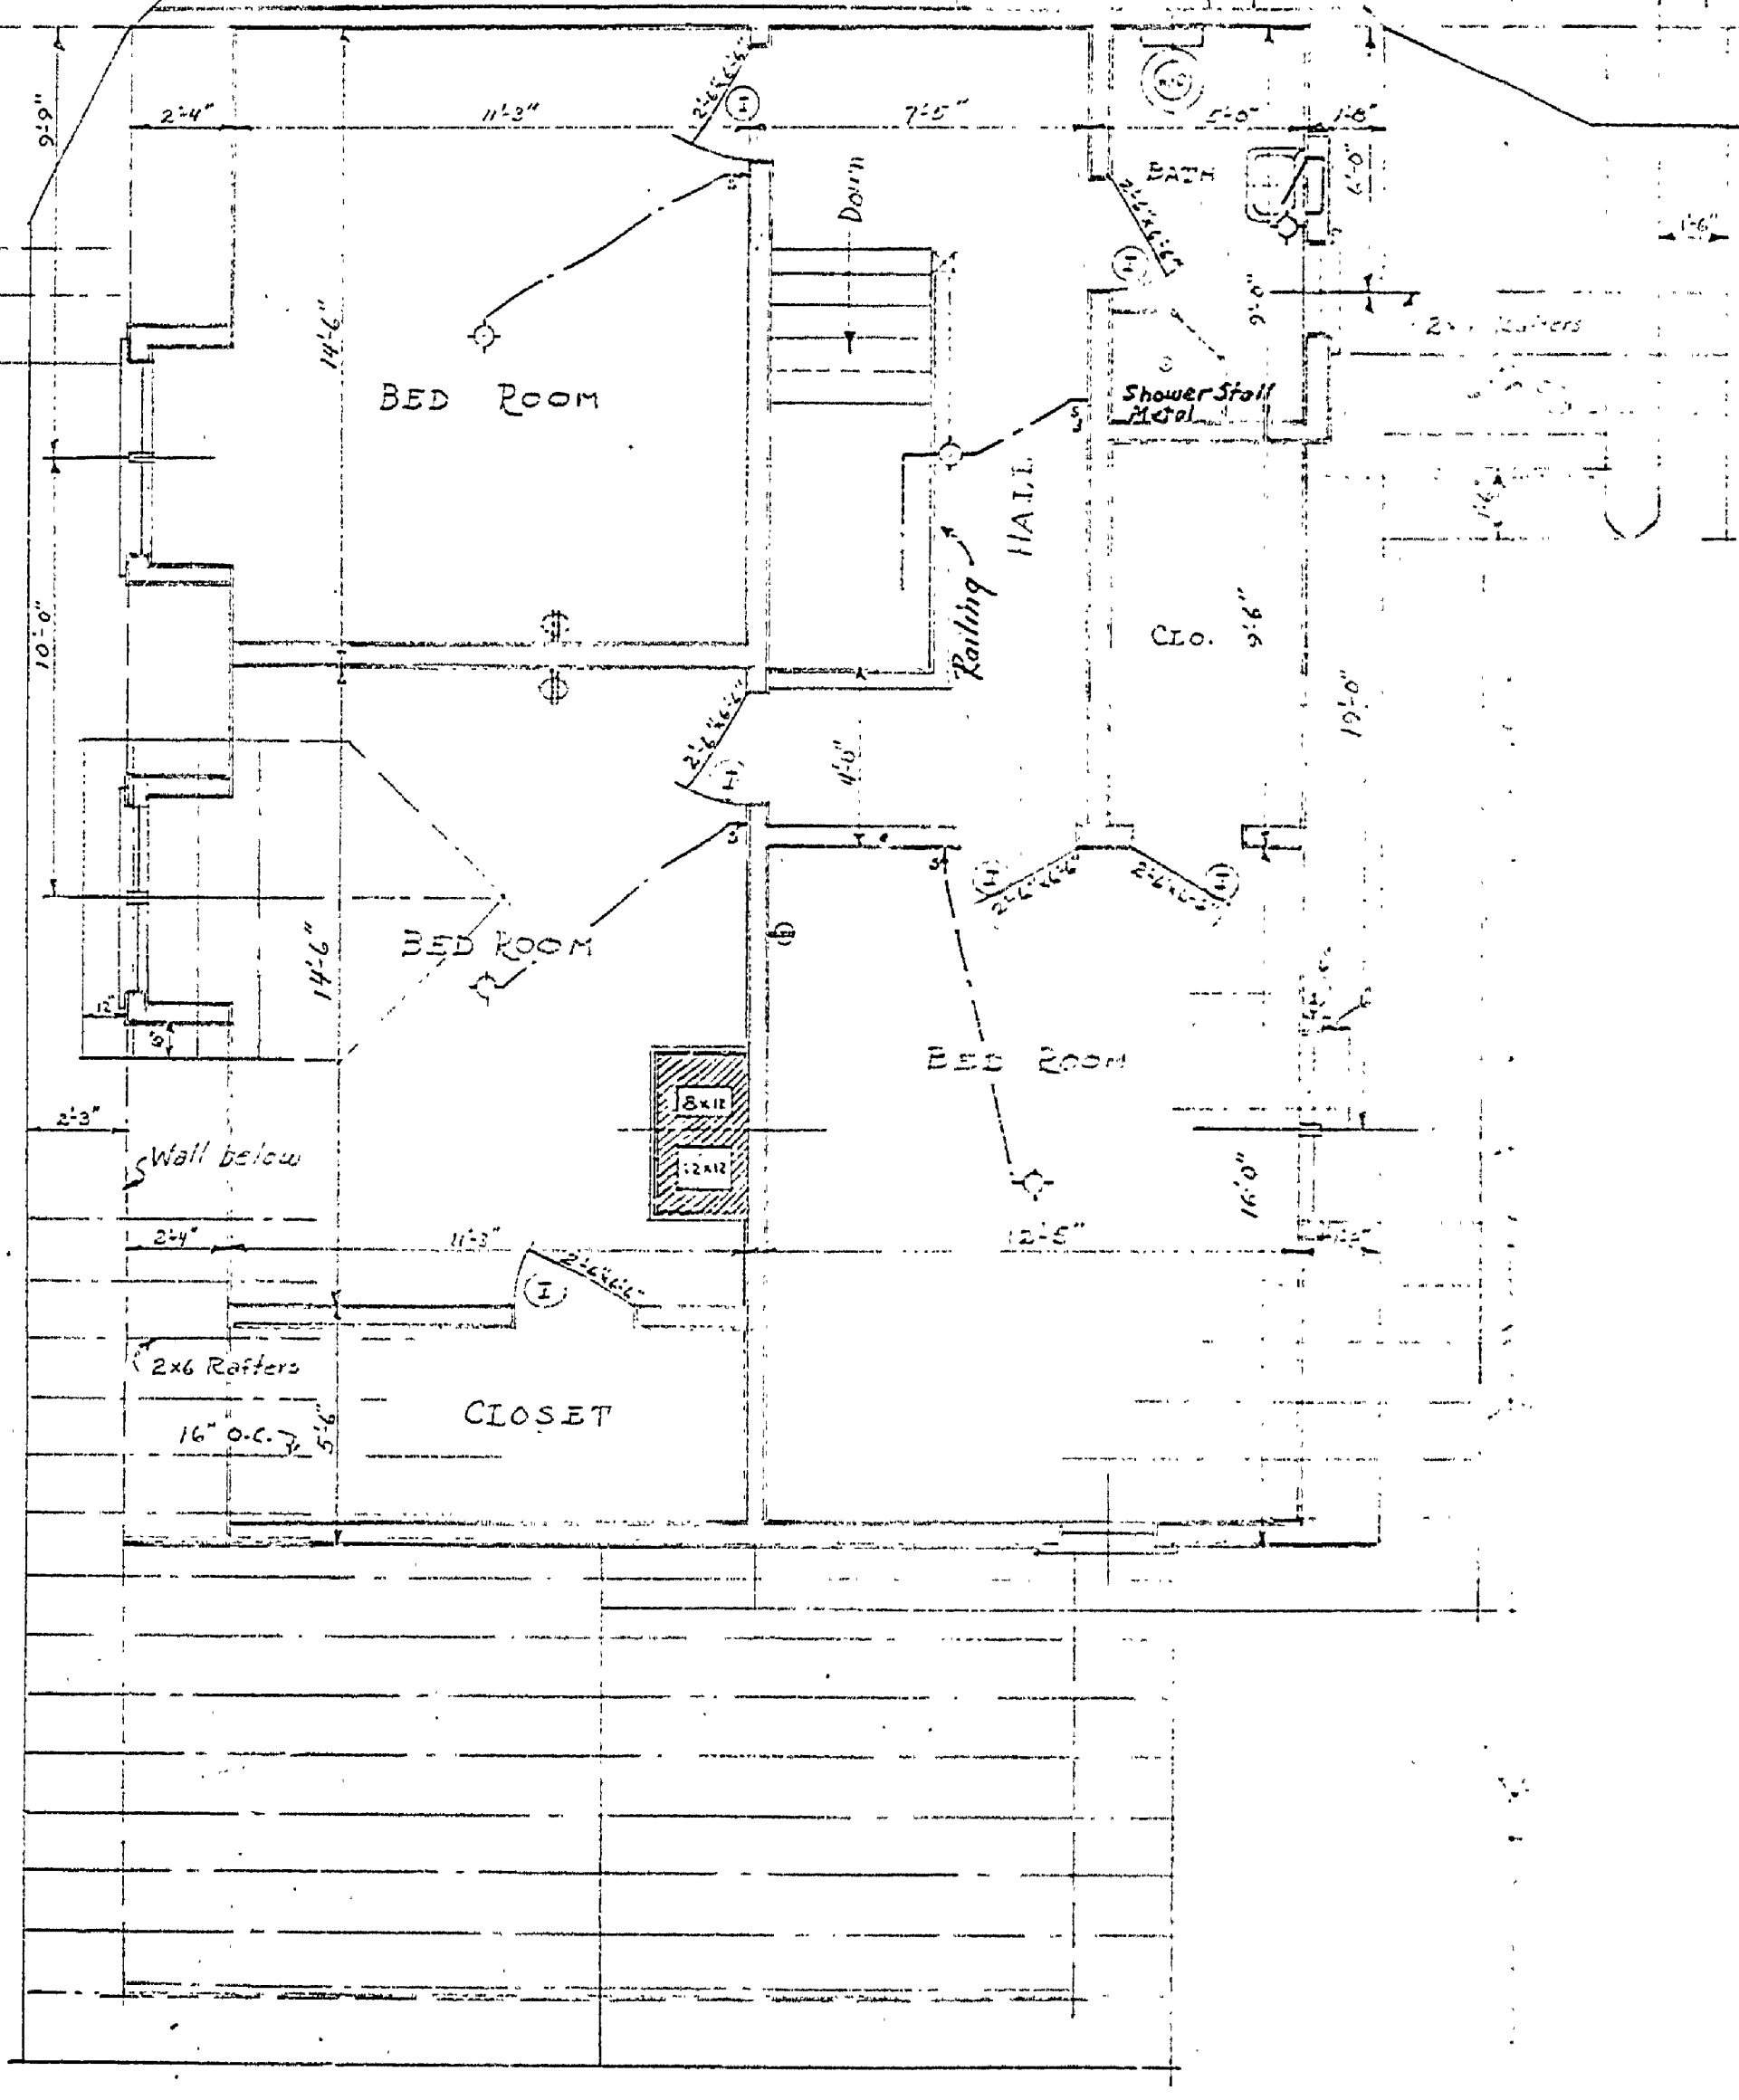


ROOF FRAMING DETAILS
Scale 1/4" = 1'-0"

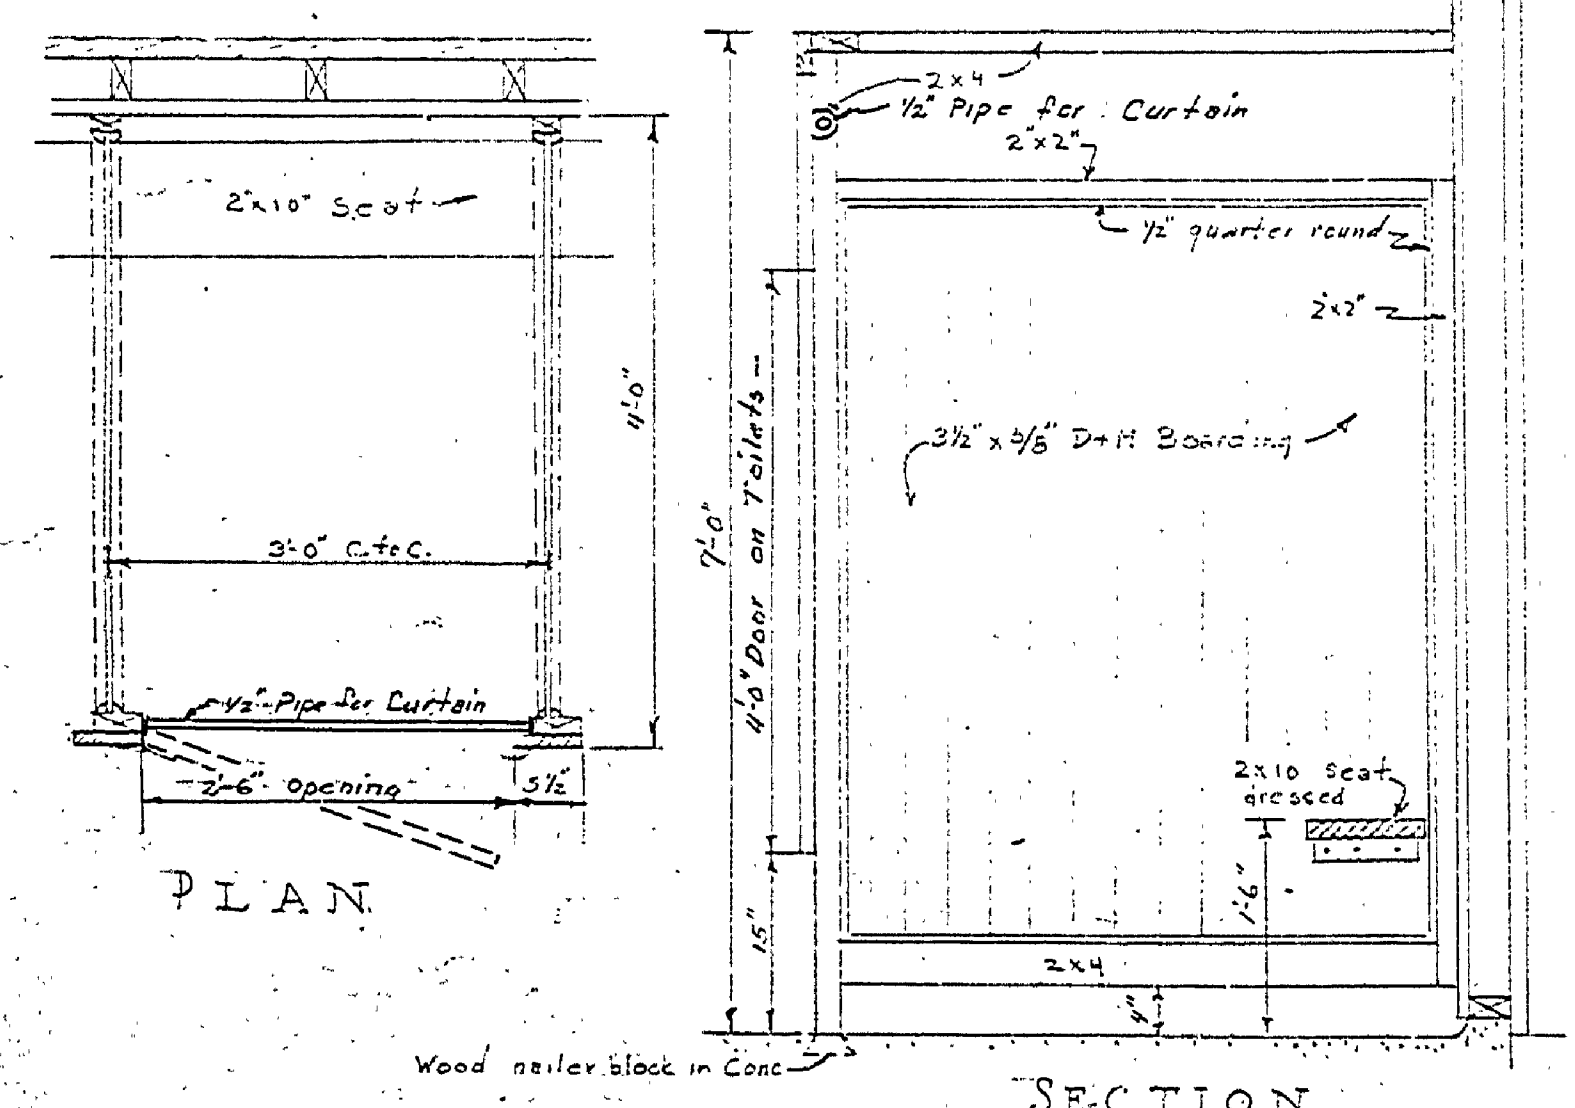

SECTION
BOOTH DETAILS
Scale 3/4" = 1'-0"

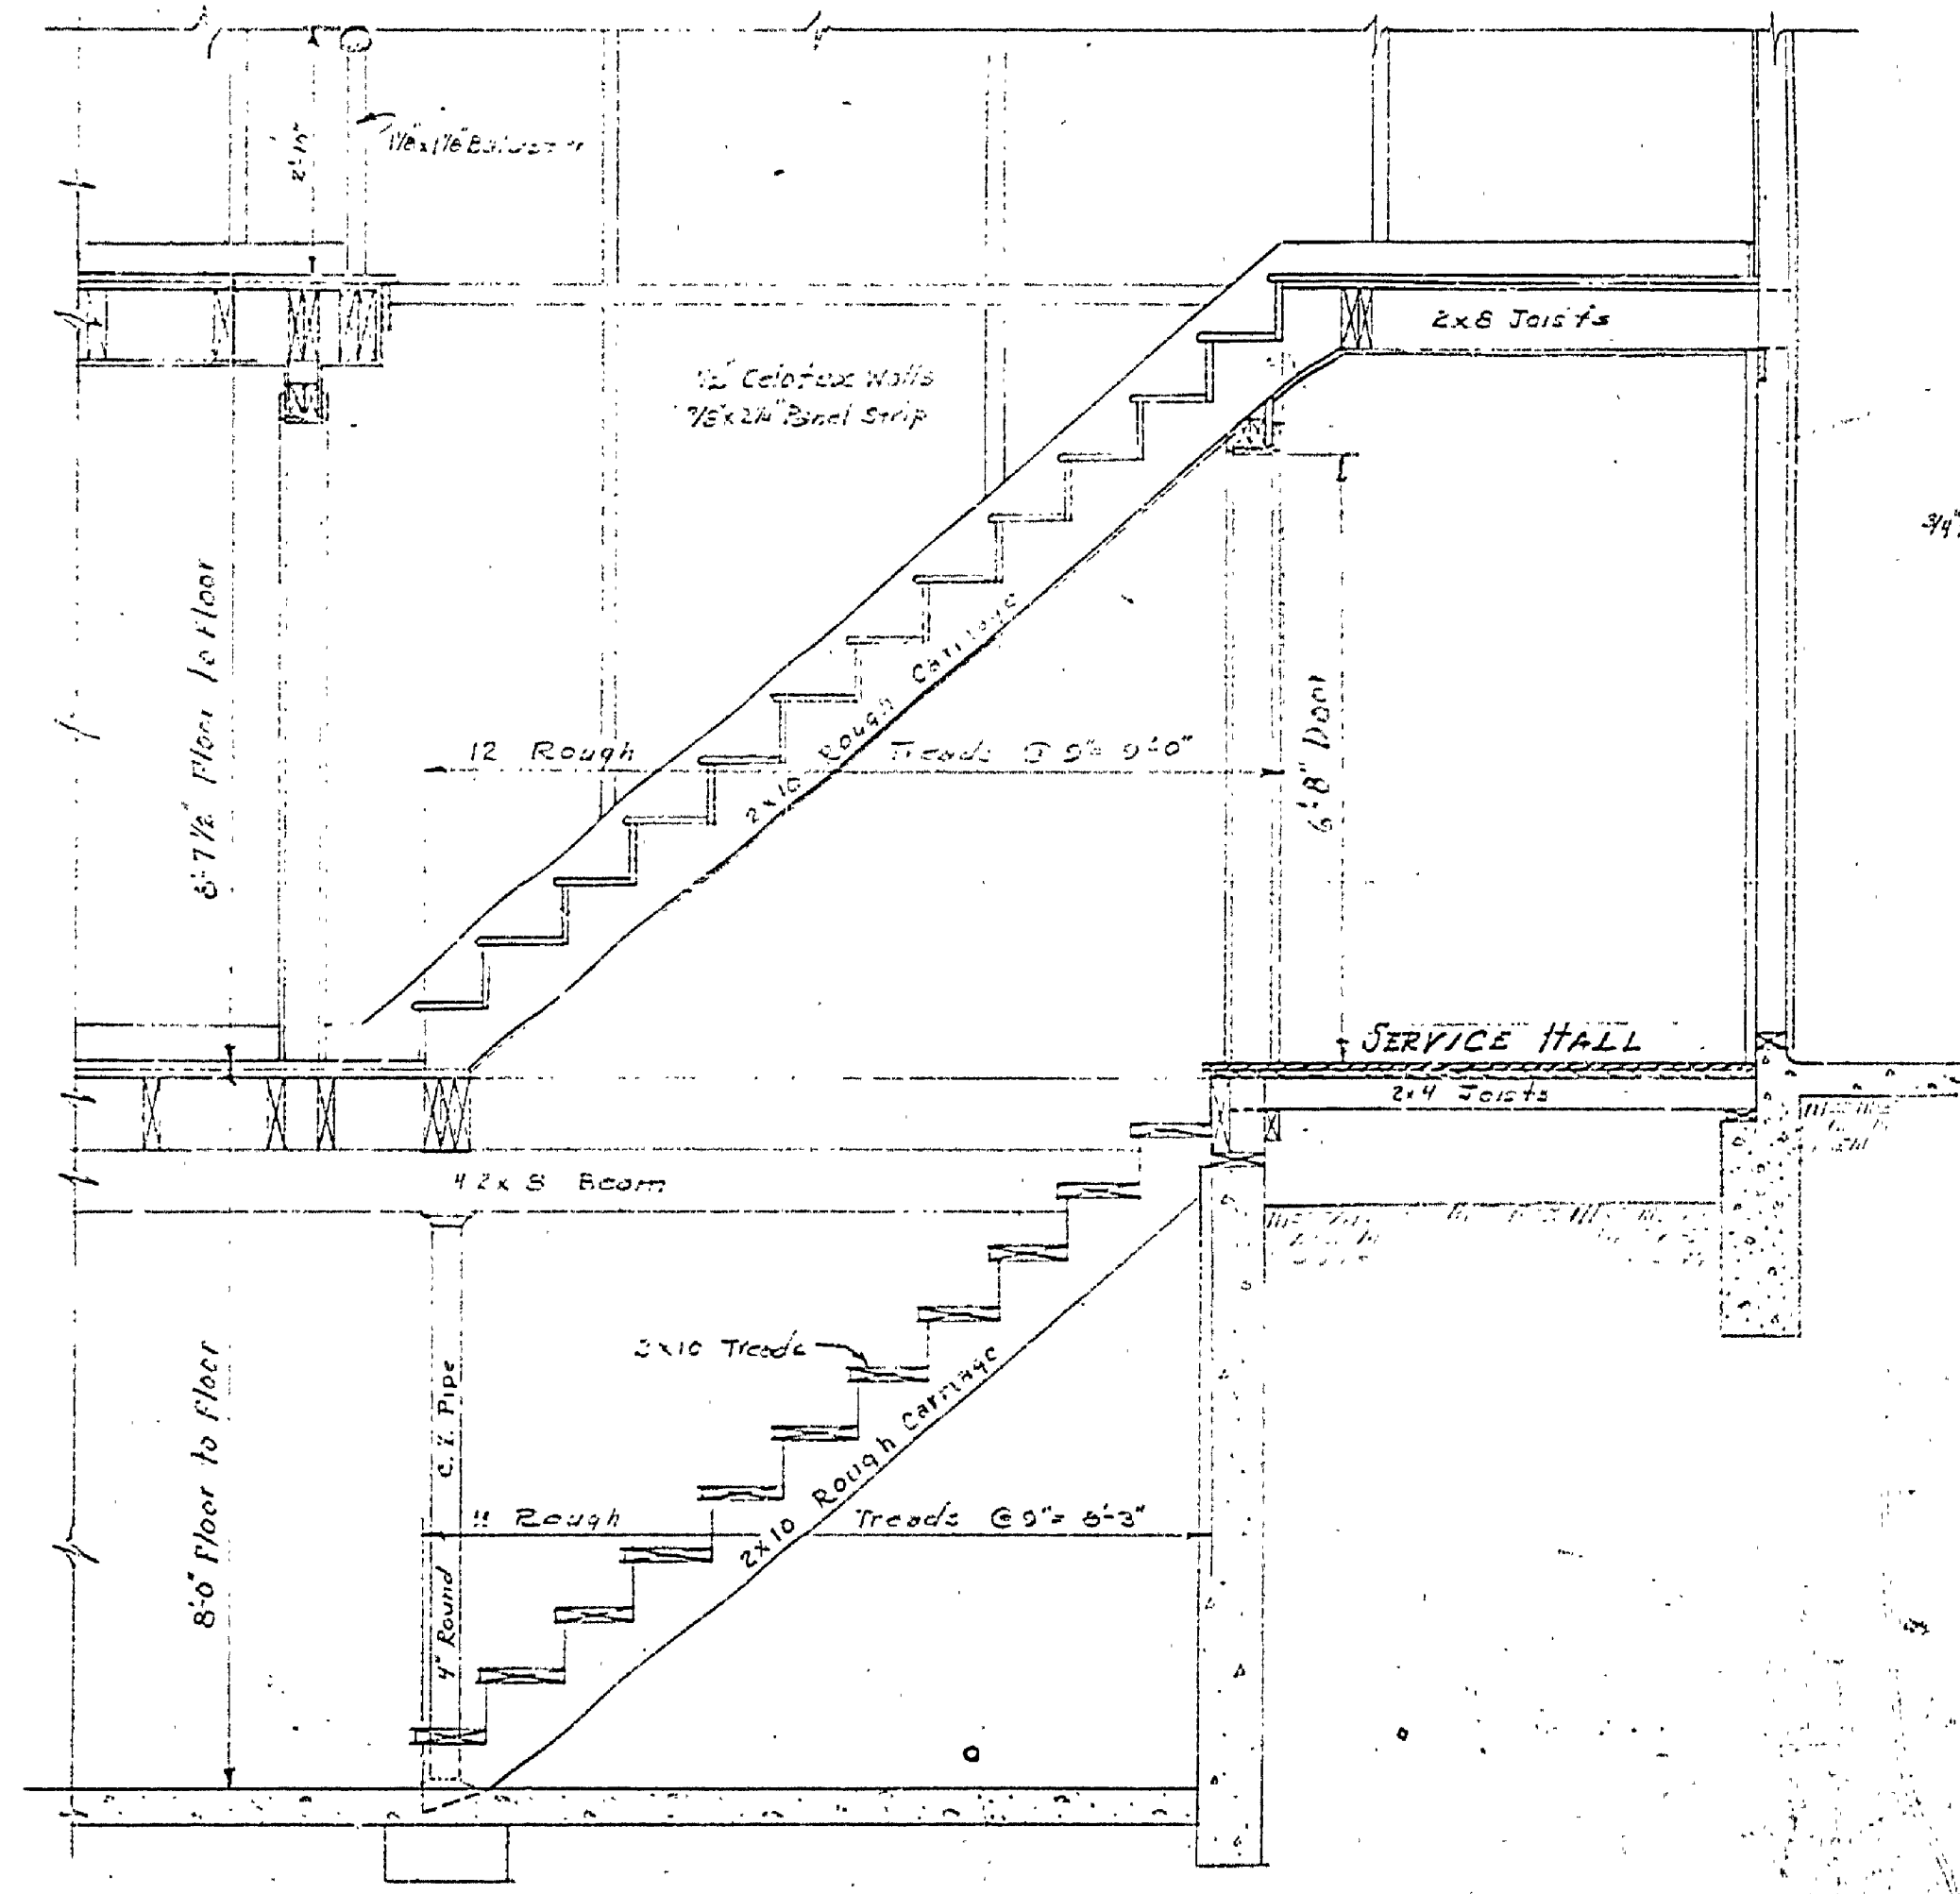

SECTION THRU STAIRS
Scale 1/2" = 1'-0"

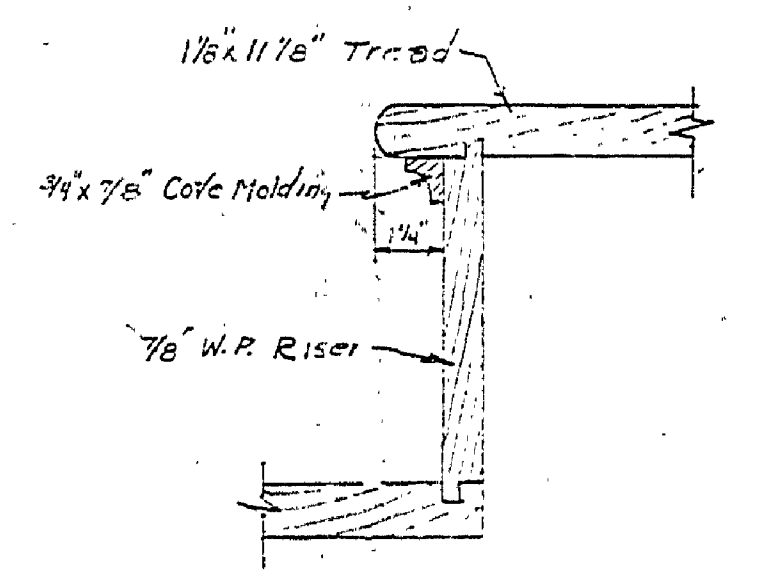

DETAILS - FINISHED STEP
Scale 3/4" = 1'-0"

NOTE: Dressing stalls to have curtains. Toilet stalls to have doors except for the 1st floor dressing room.

INSURANCE NO. 1
MASTER PLAN BLDG. 4

HUGGINS LAKE
Drawn by: H.C.H. Revisions: 10-25-33 H.C.H.
Checked by: R.B.M. 11-21-33 H.C.H.
Date: 9-7-33

A-10