
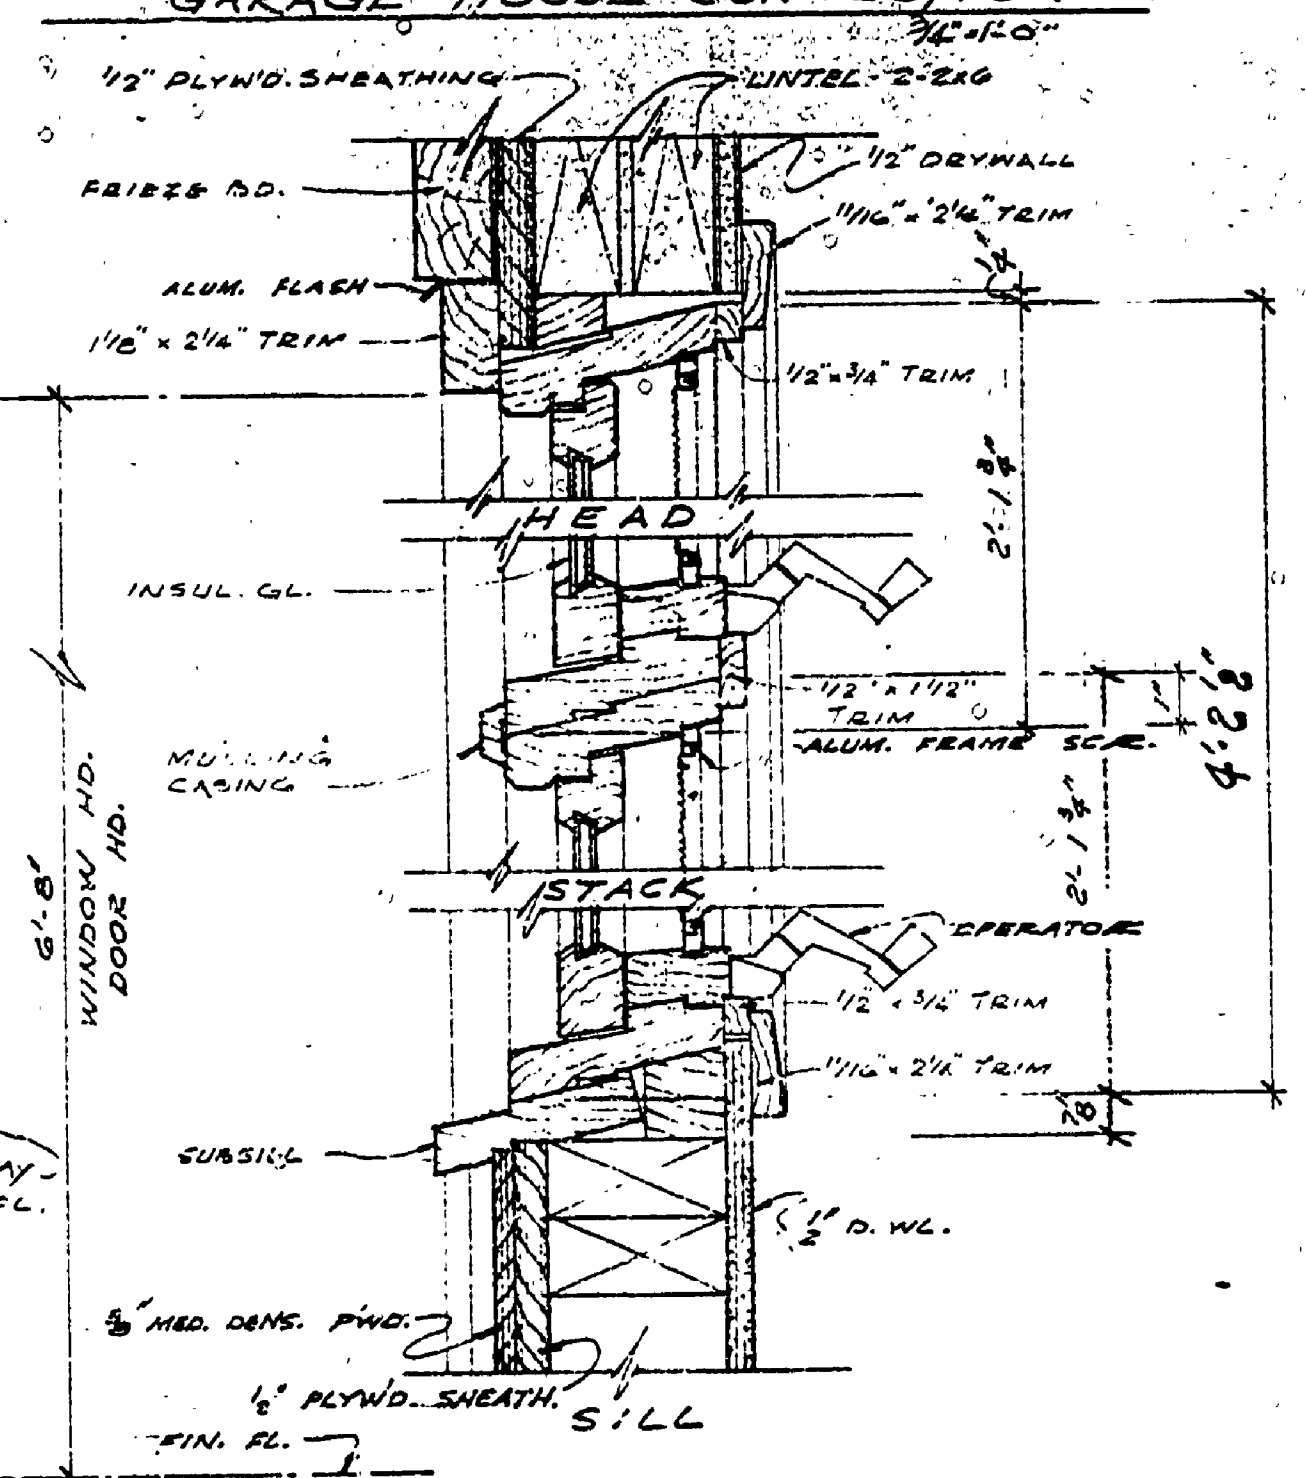
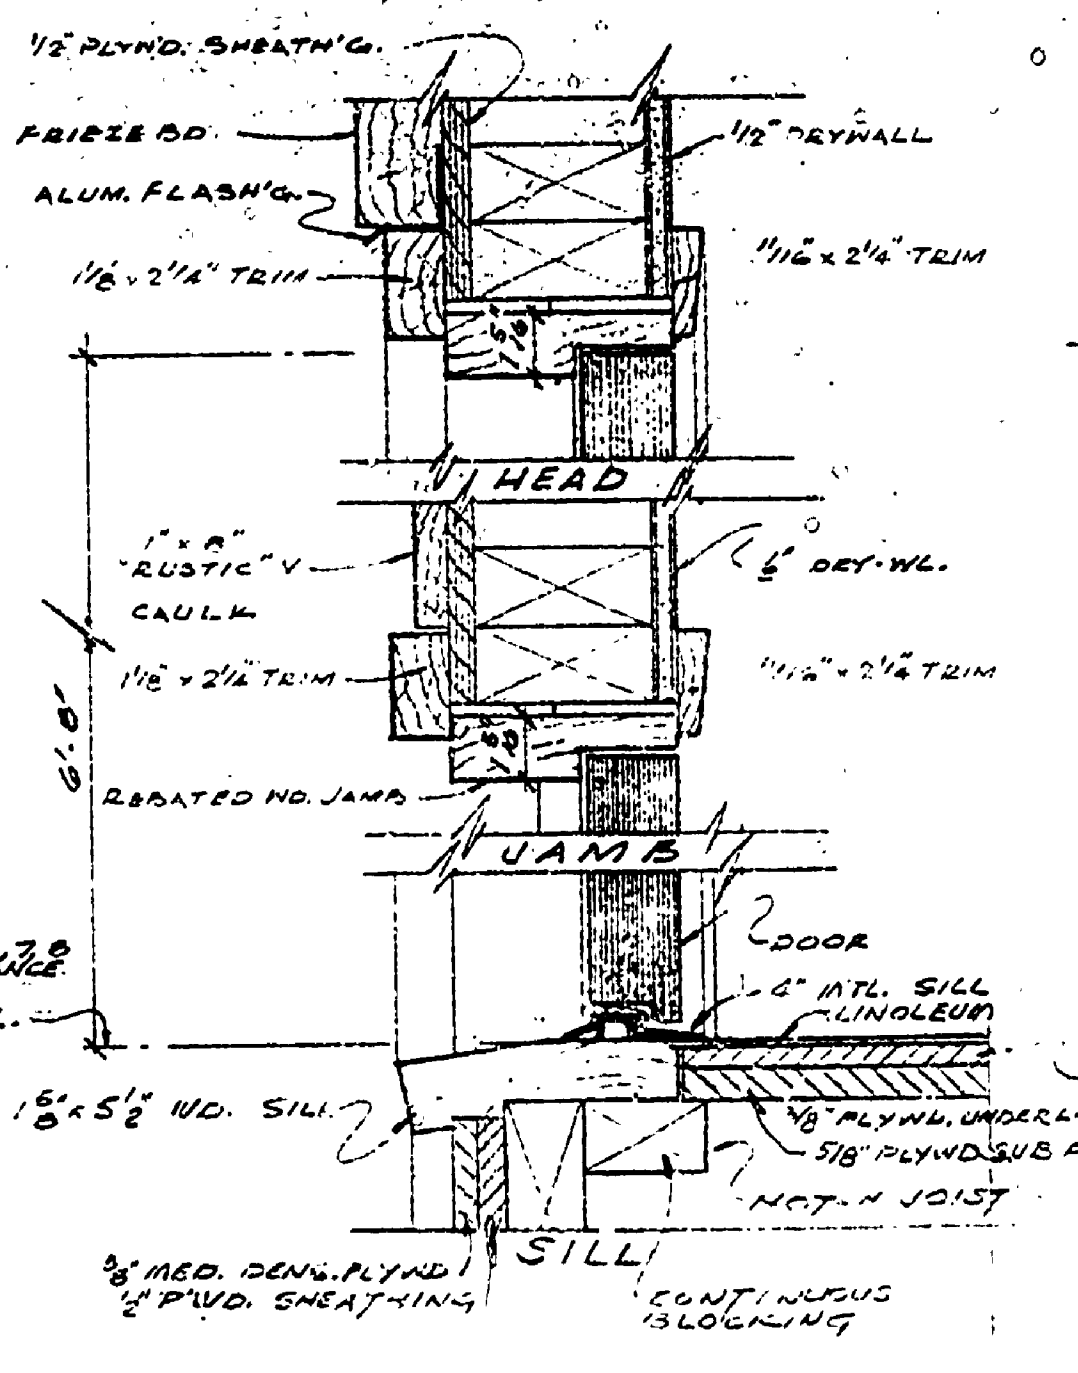
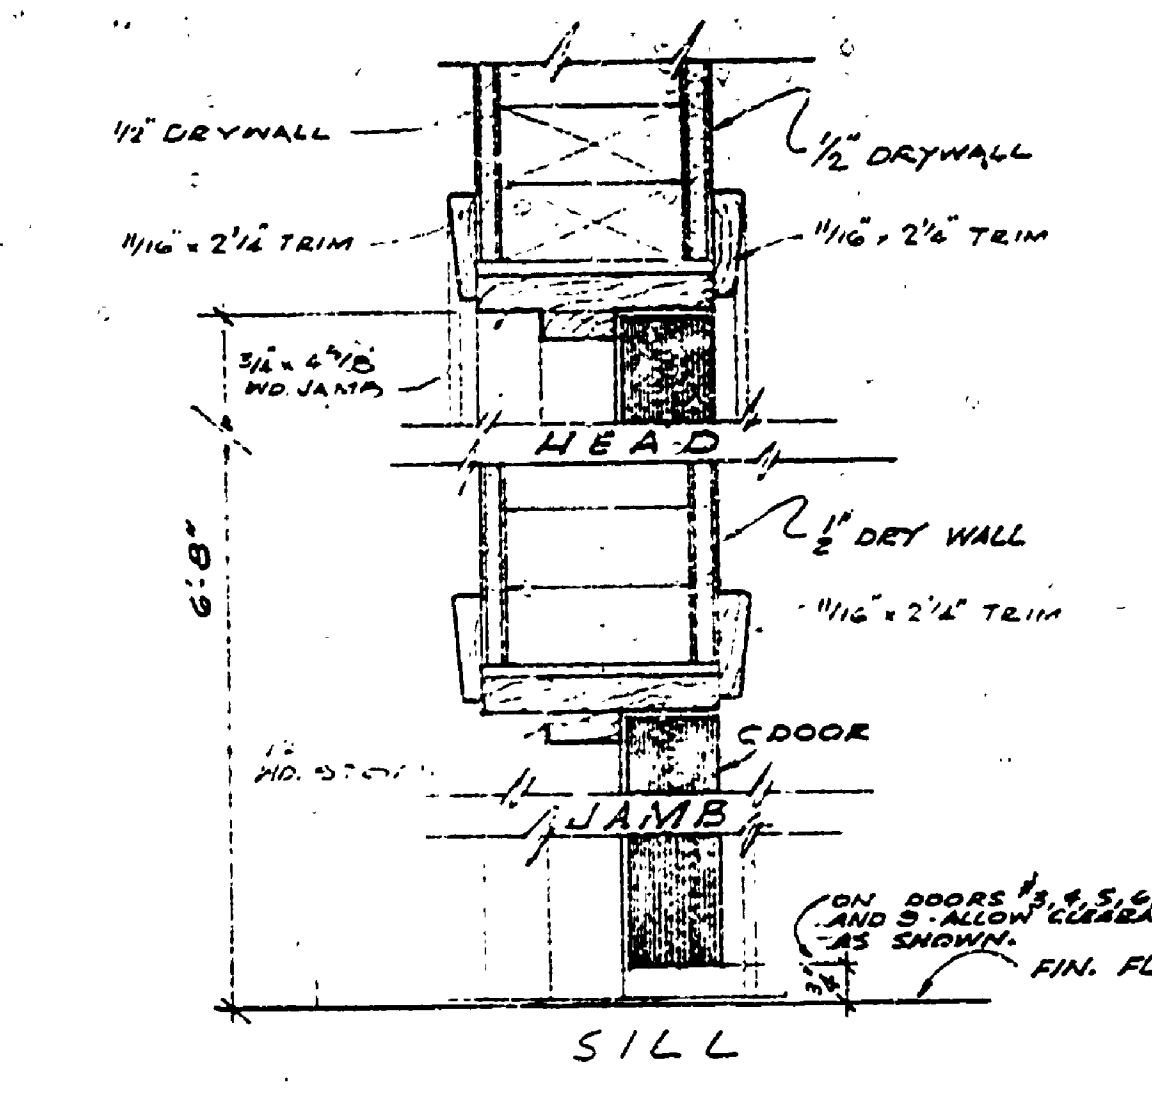
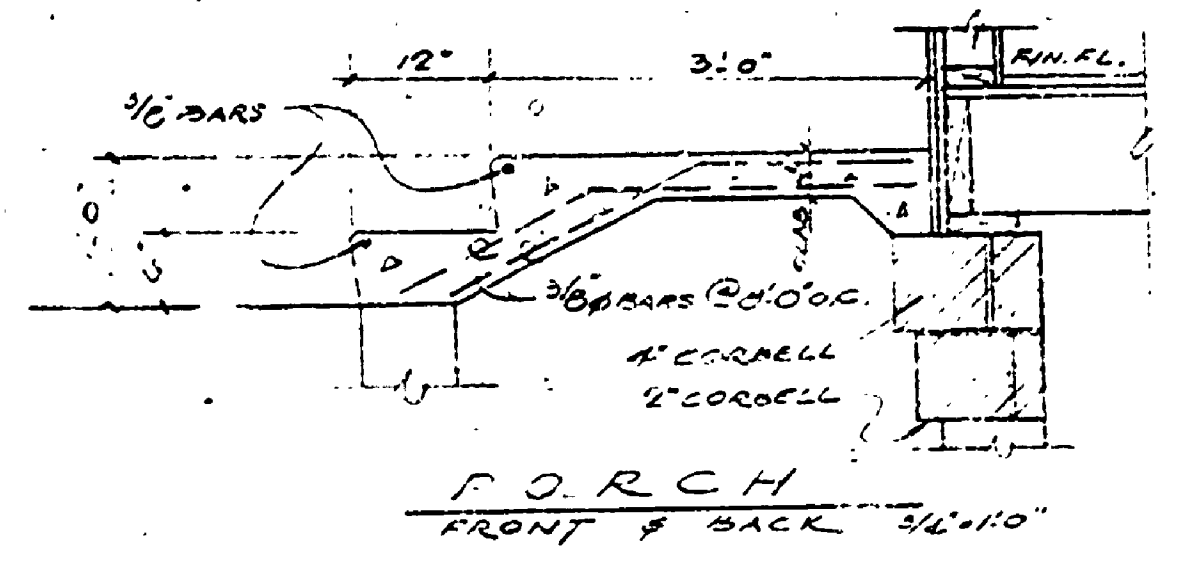
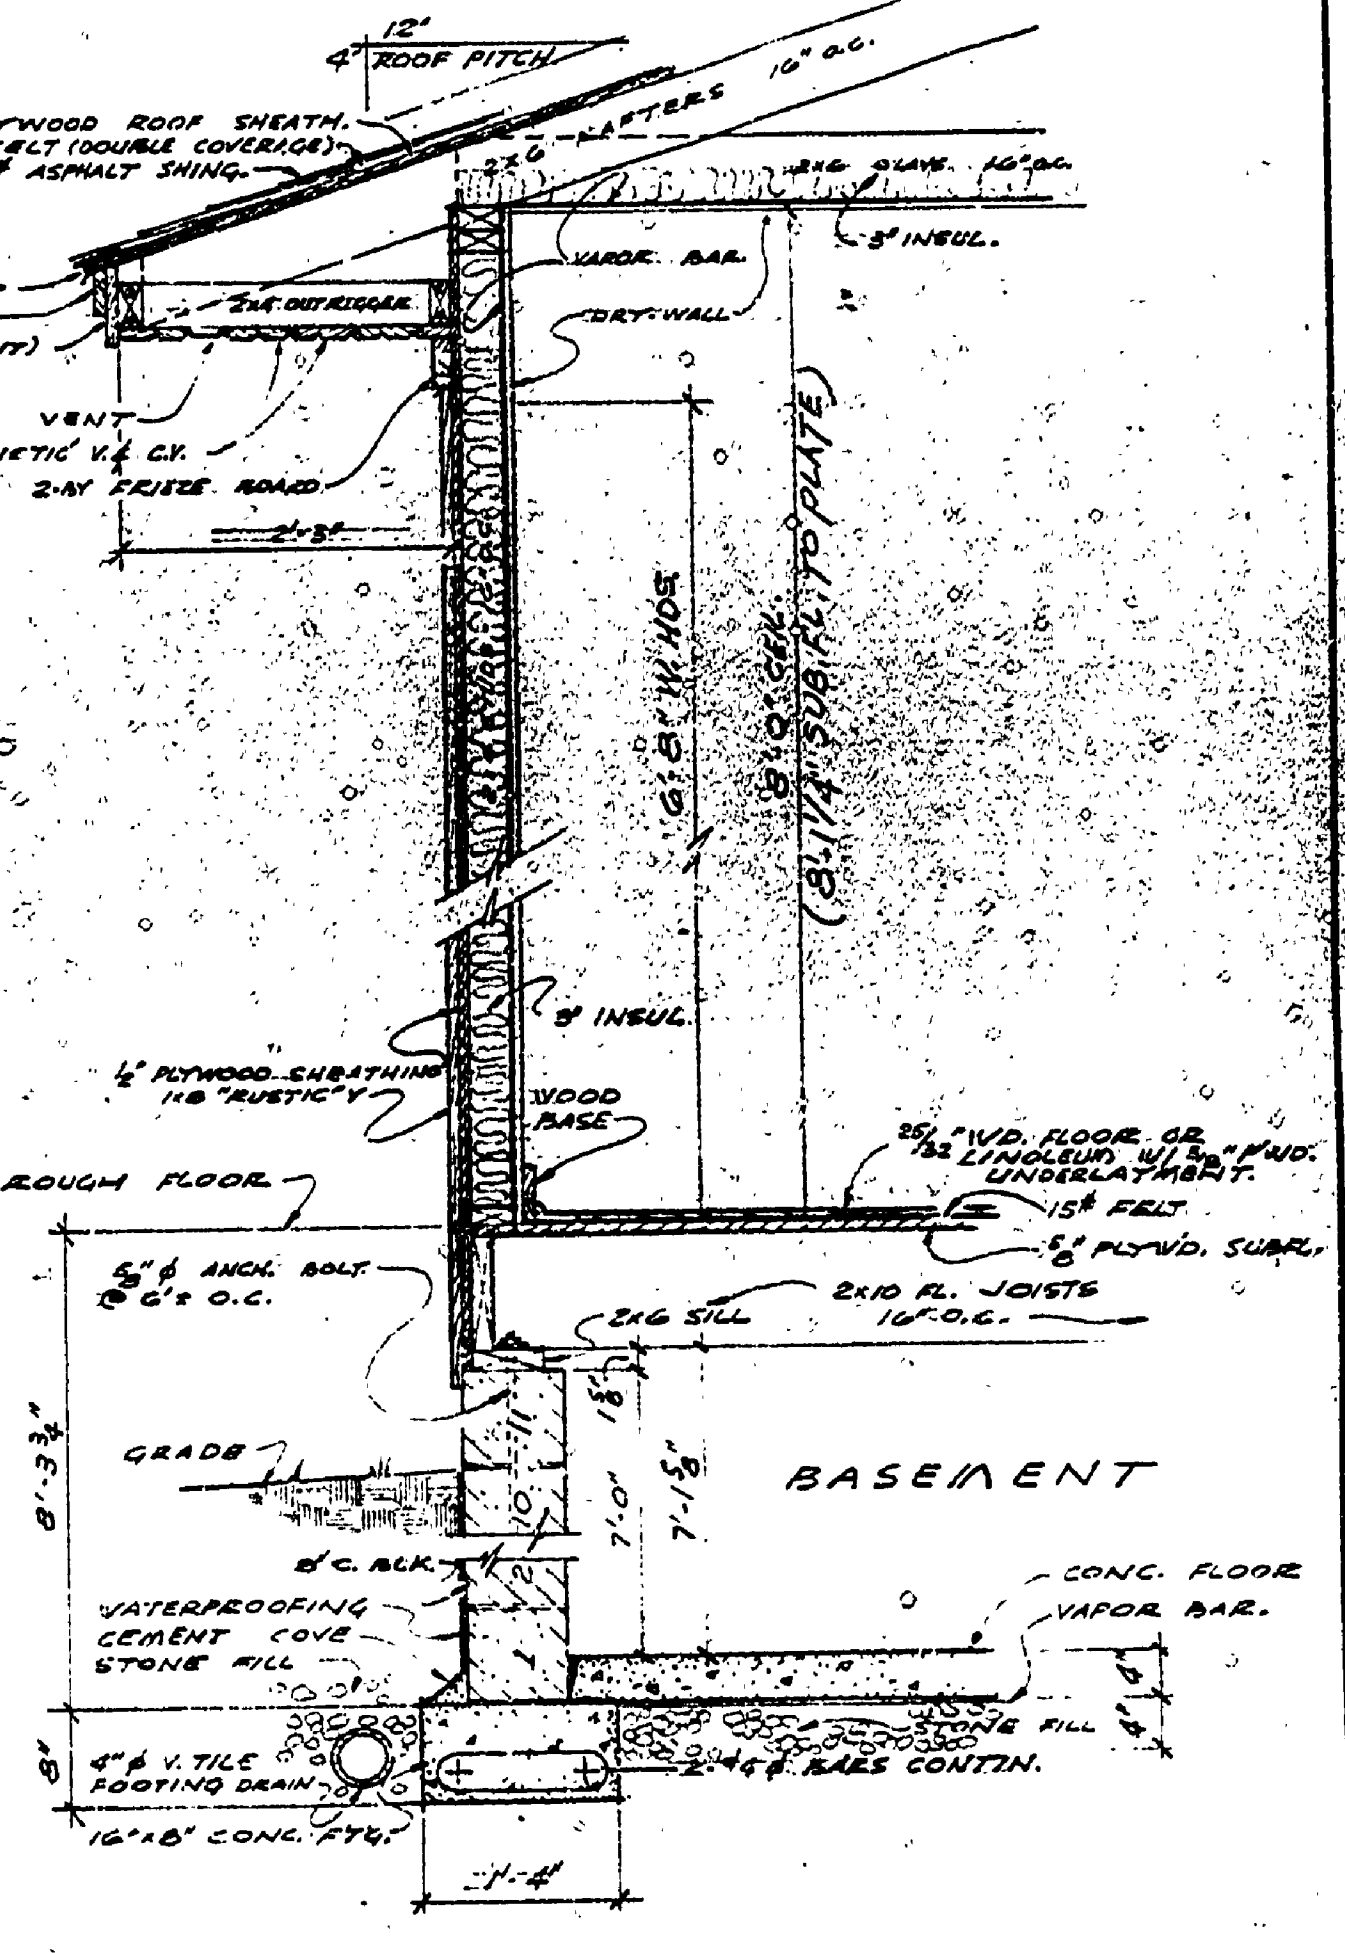
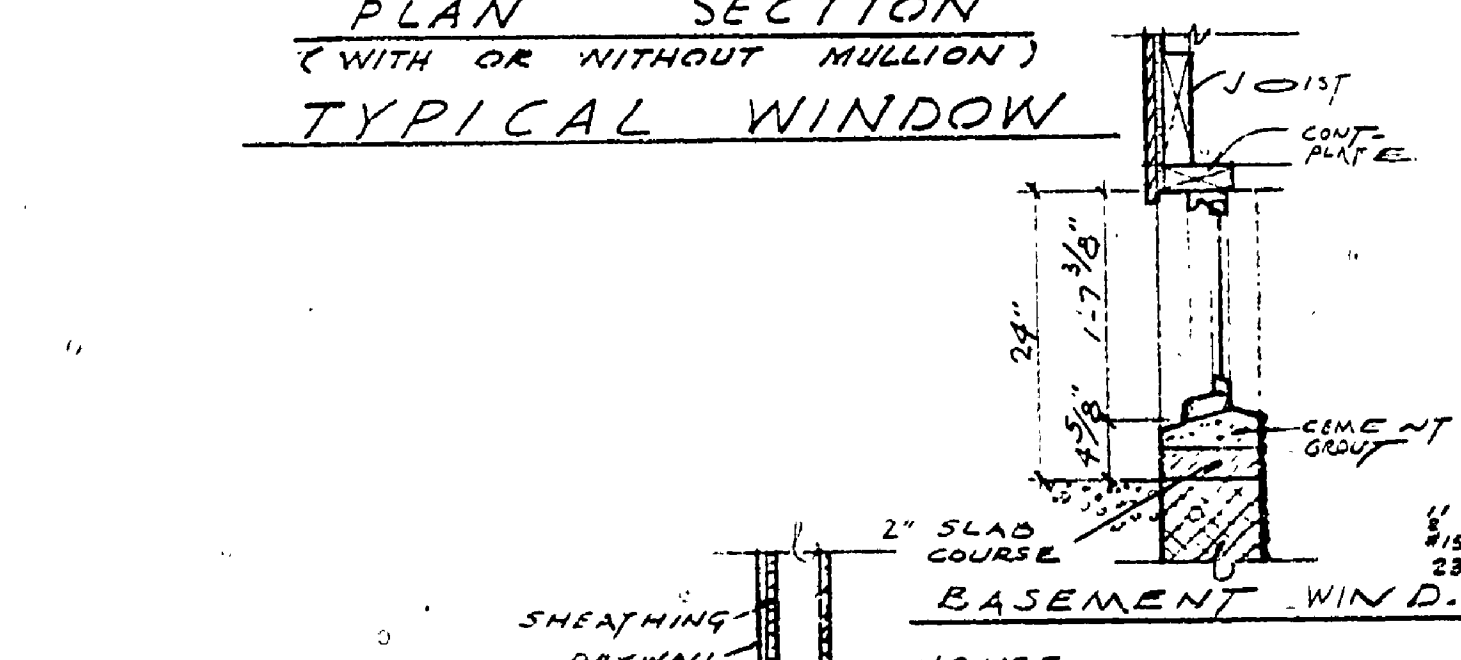
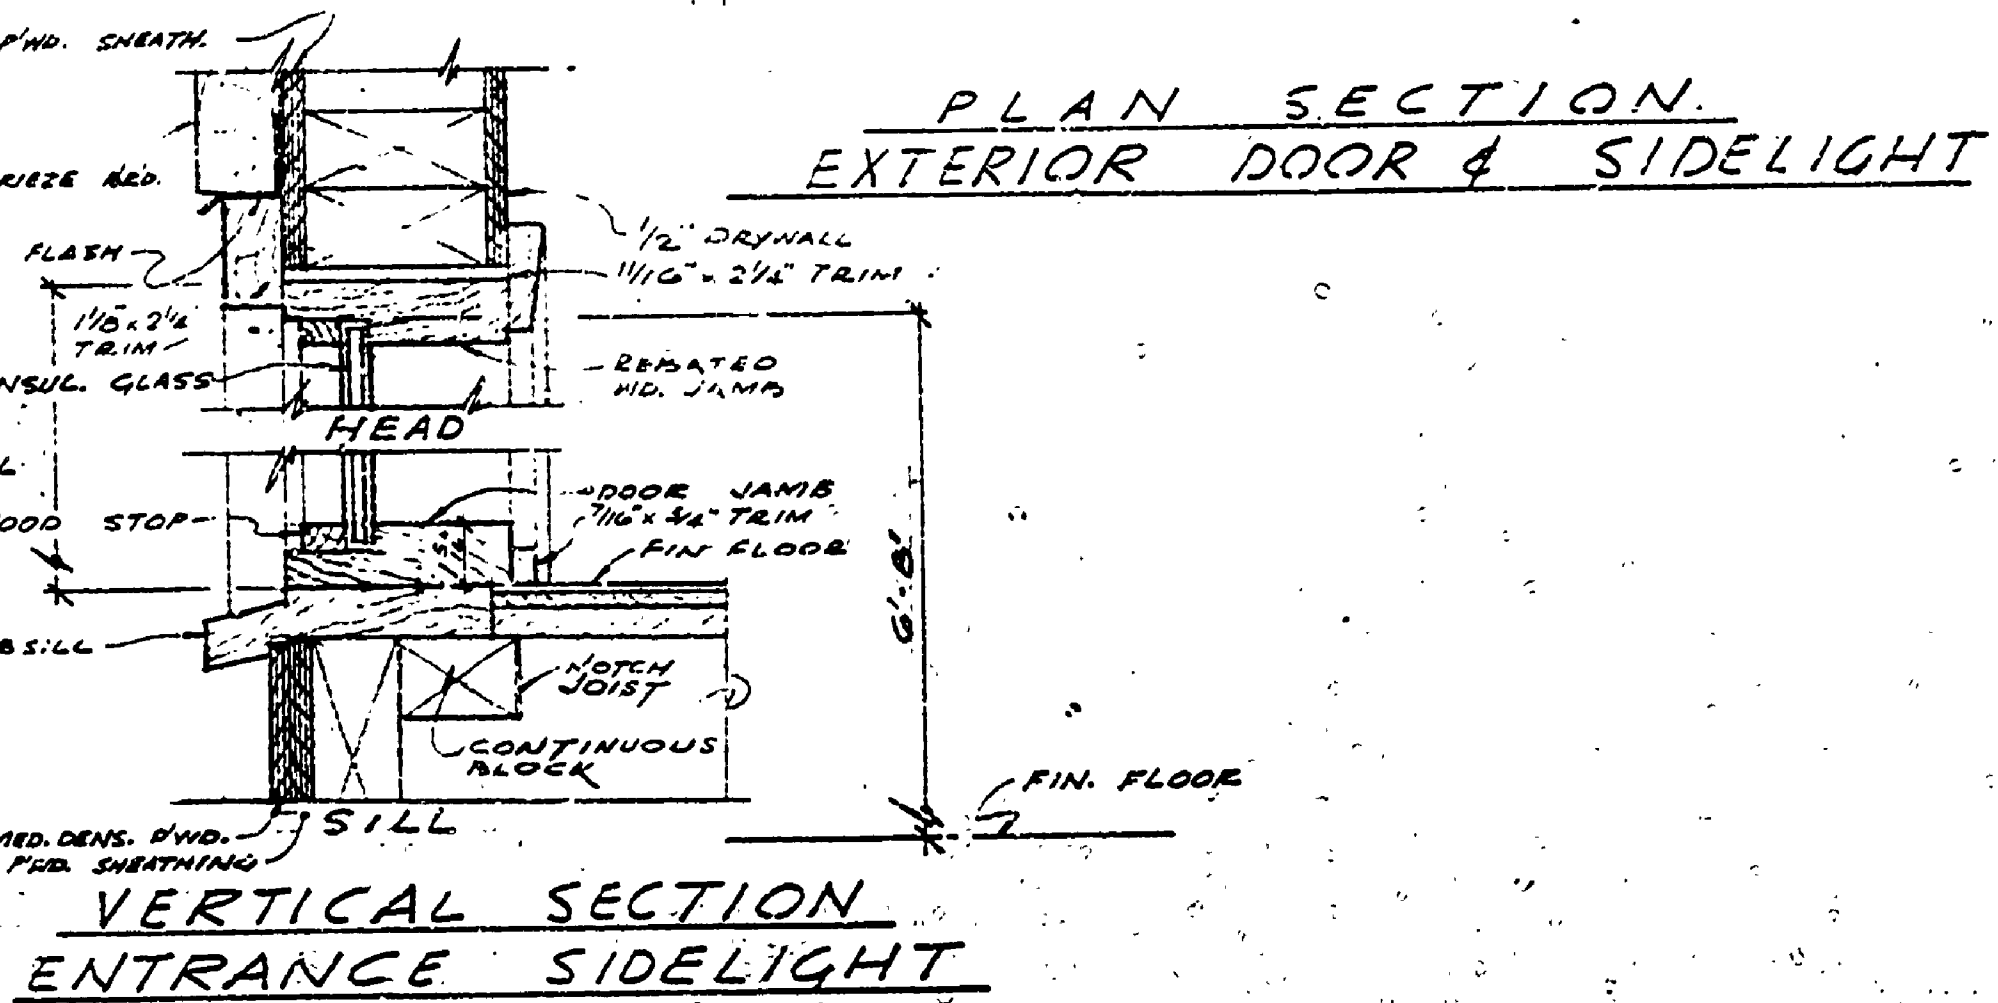
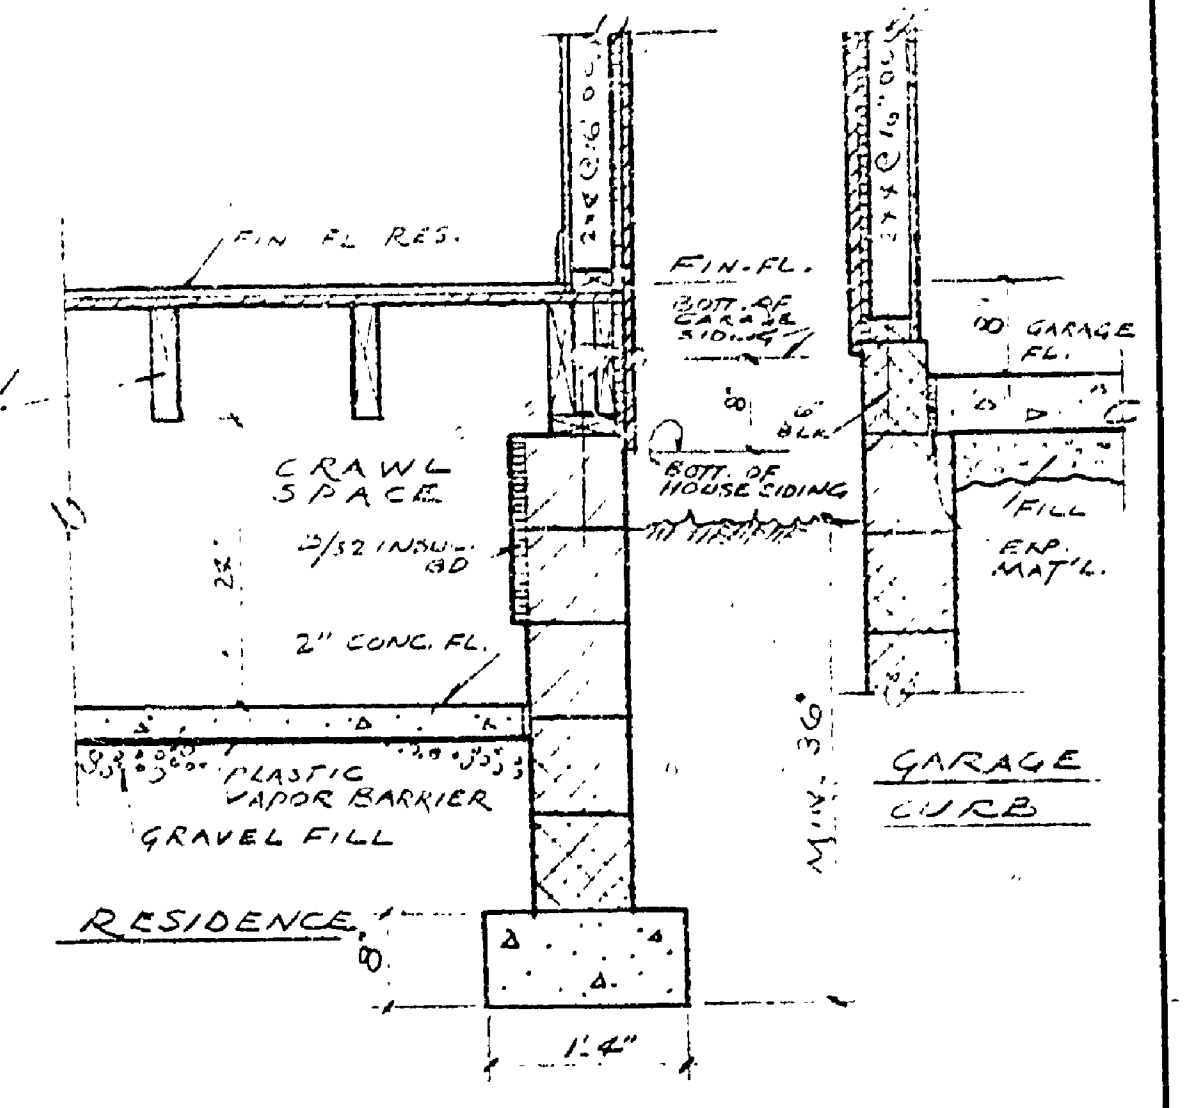
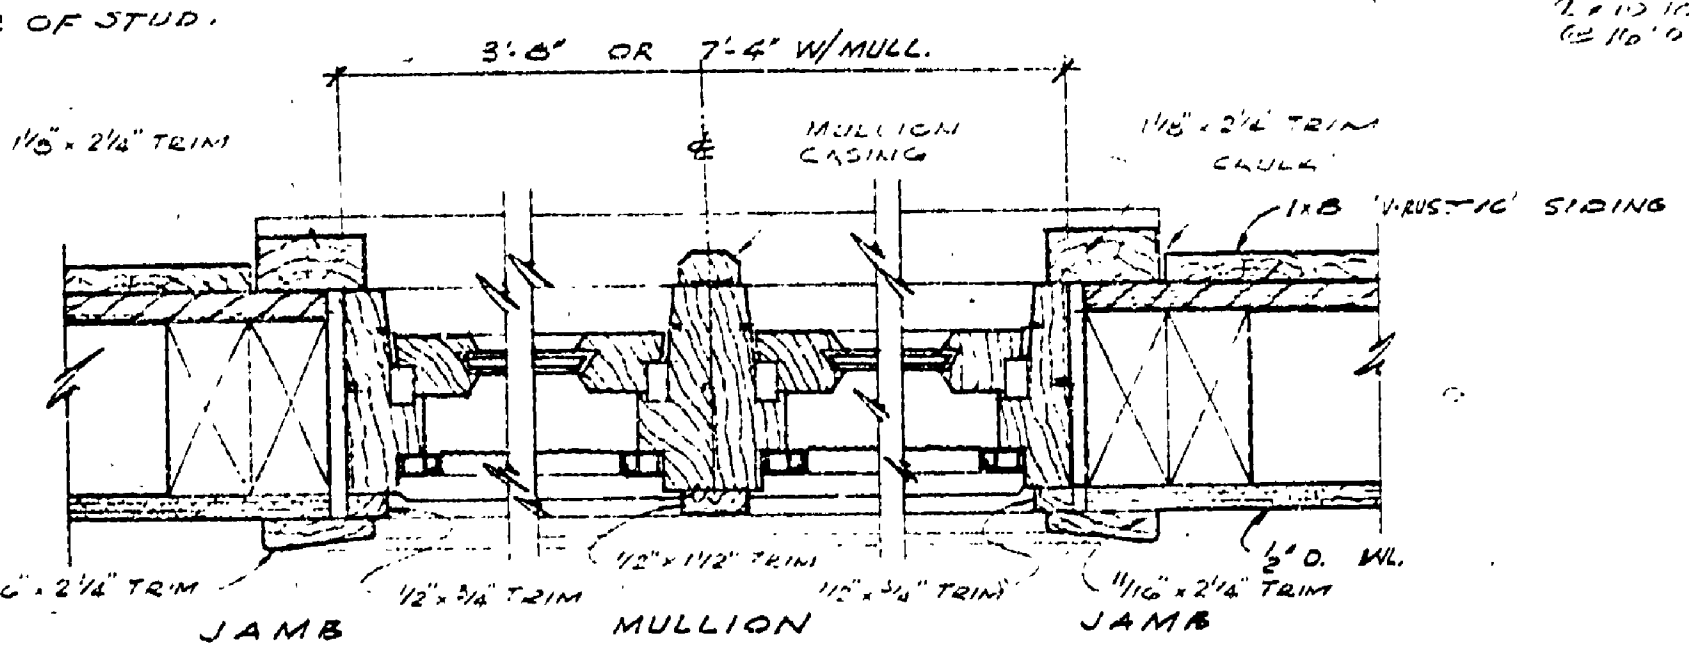
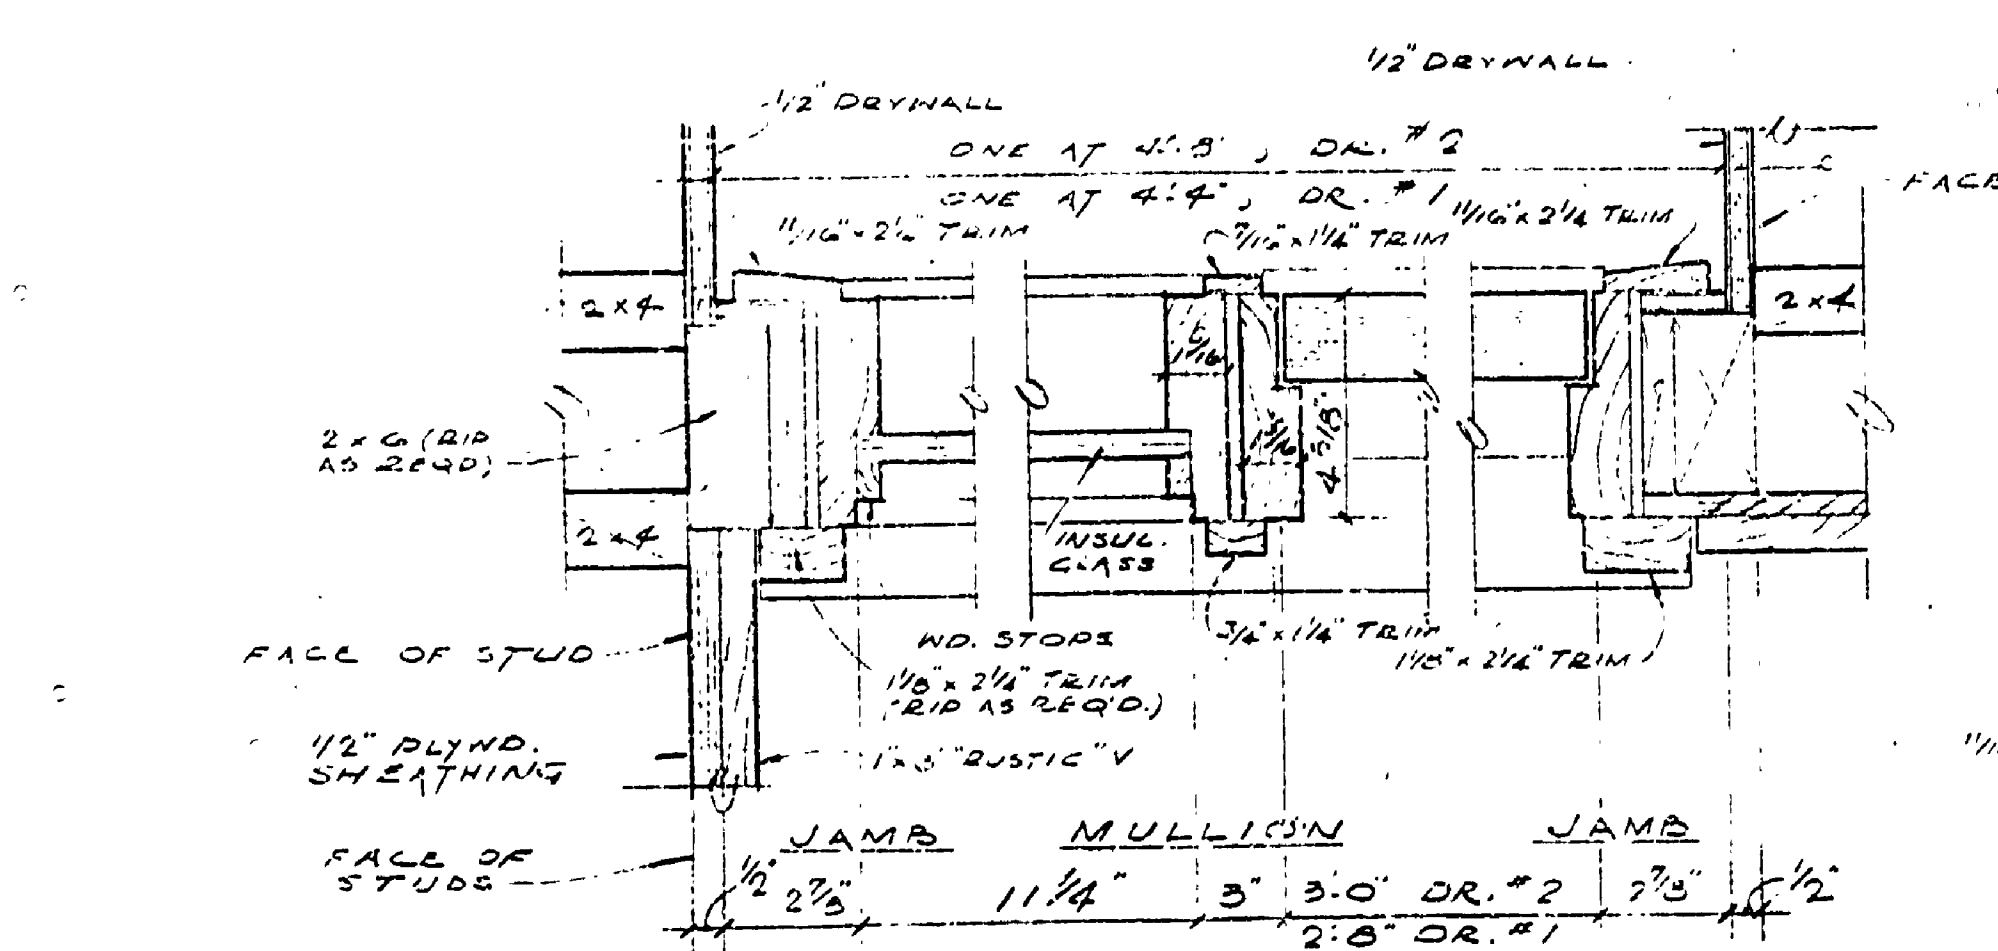


DATE	REVIEWED	DATE	APPROVED	DATE	NO.	DATE	BY
10-64	ARCHITECTURAL	1					
5-21-65	ENGINEERING	2					
	LANDSCAPE	3					
		4					
		5					
		6					

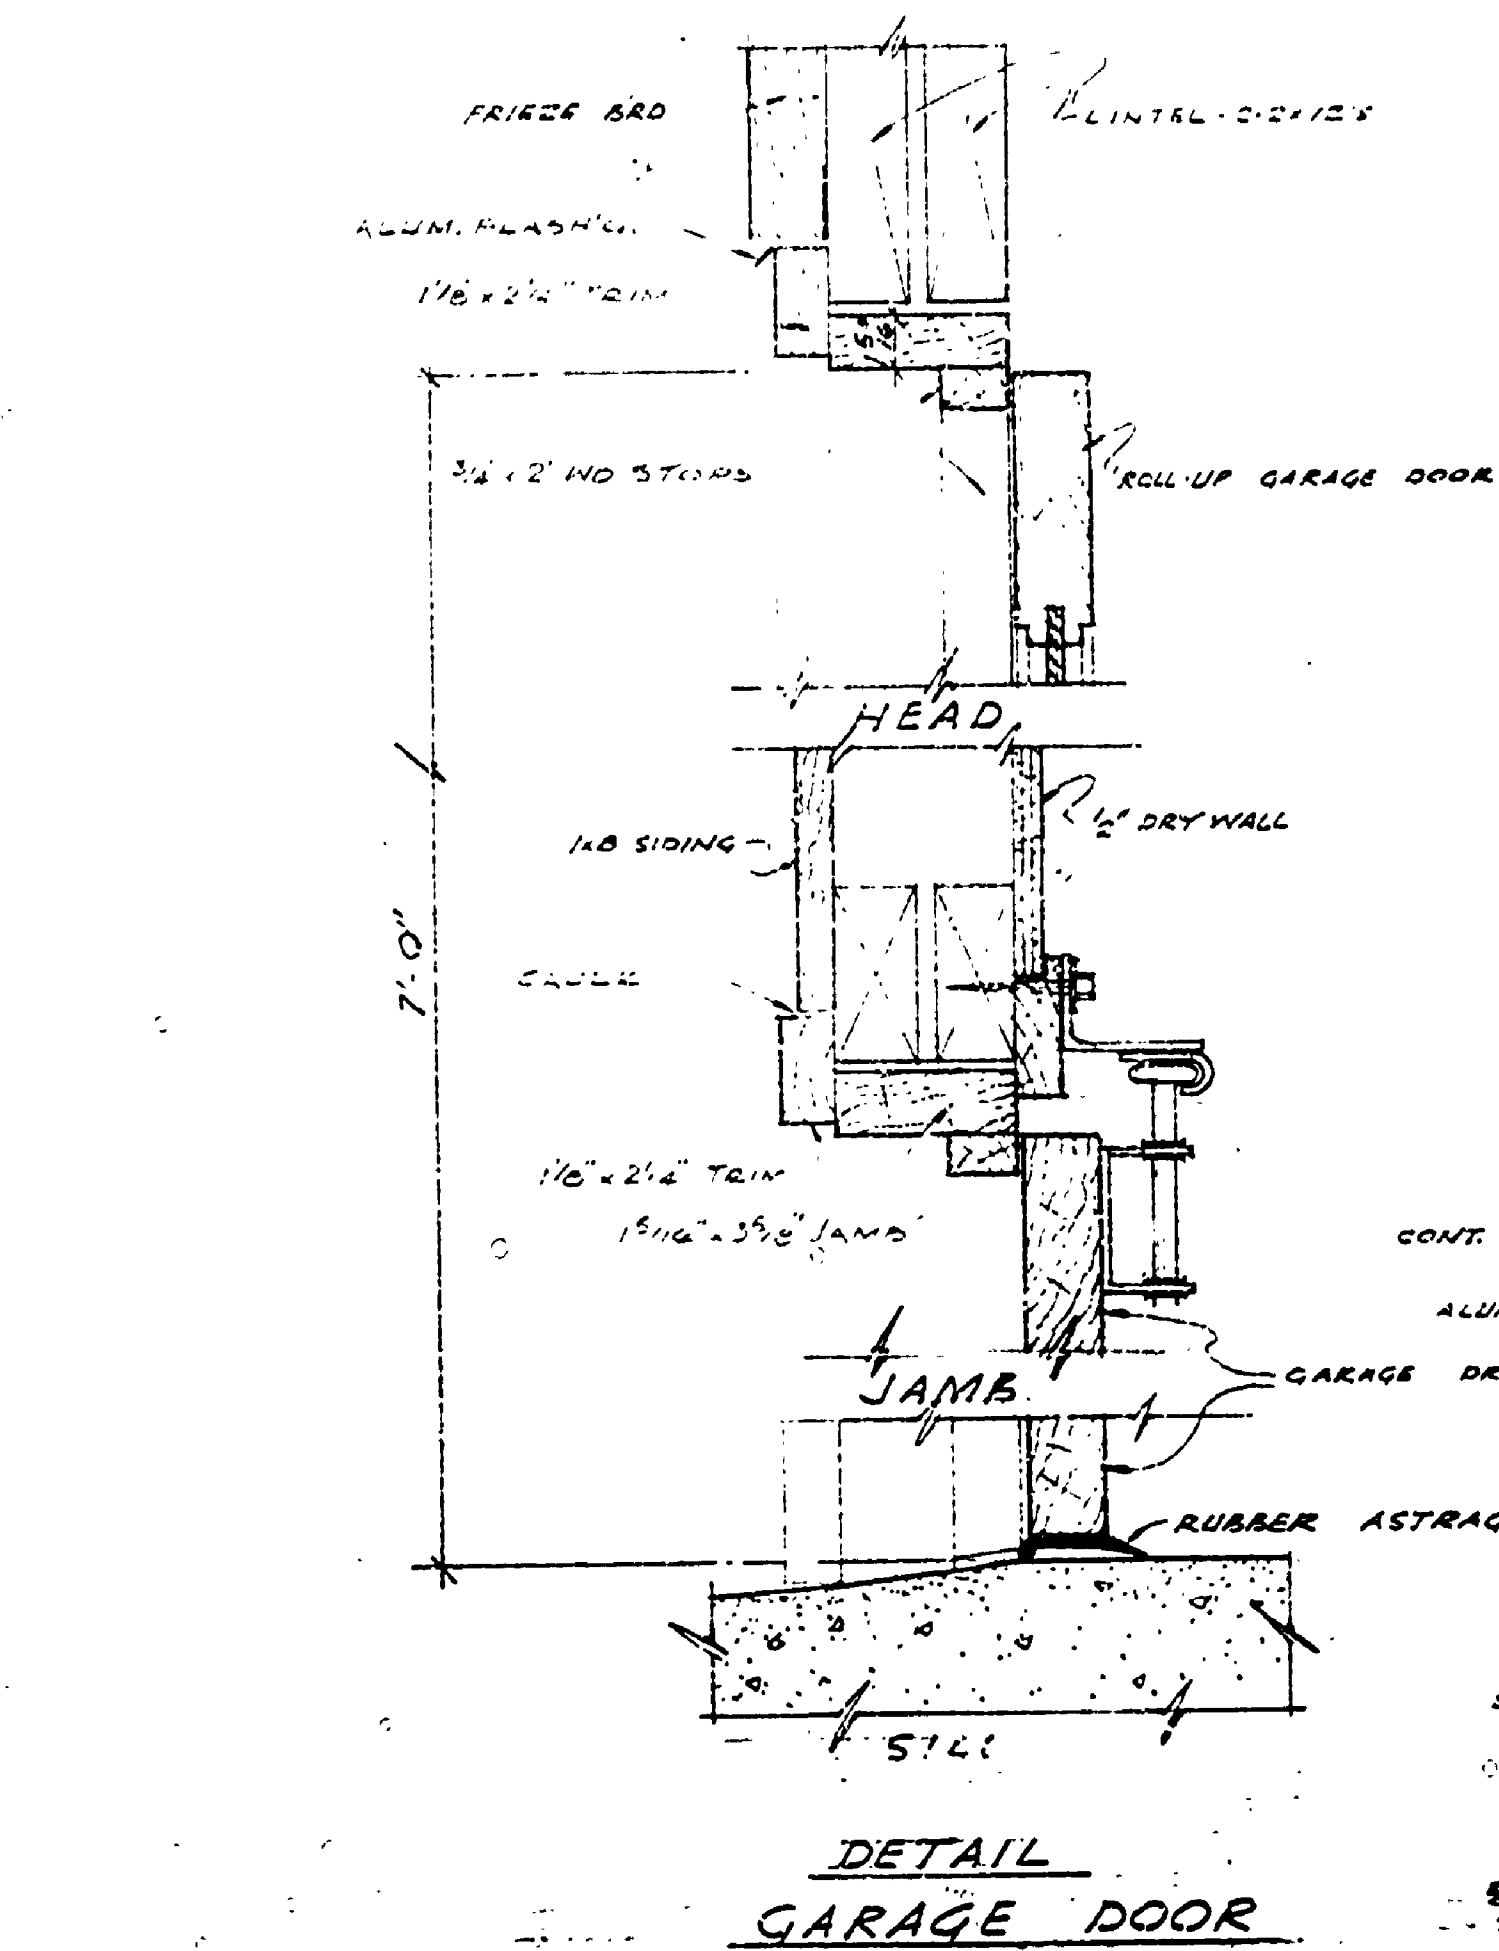

DESIGNED BY N.A.C.
 DRAWN BY G.
 CHECKED BY N.A.C.

MICHIGAN
 DEPARTMENT OF CONSERVATION
 PARKS AND RECREATION DIVISION

NORTH HIGGINS LAKE S.P.
 MANAGERS RESIDENCE

SHEET NO. 4
 OF 5
 PLAN NO. A-107