

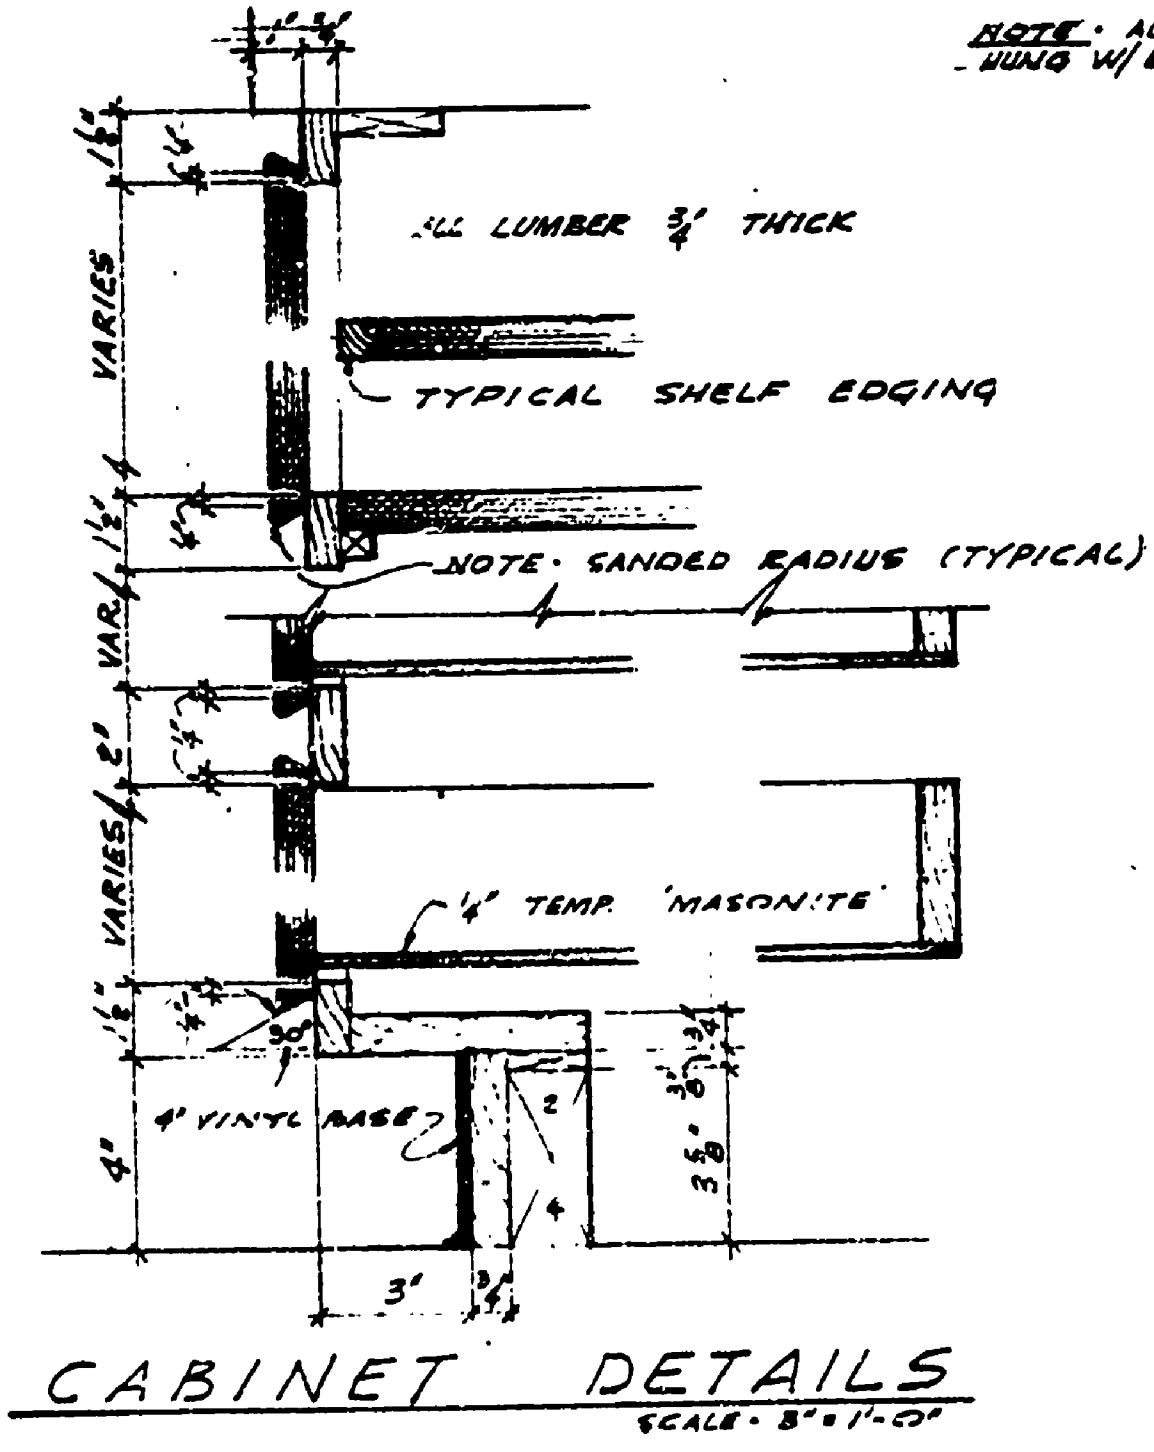


DESIGNED BY	DATE	REVIEWED	DATE	APPROVED	DATE	NO.	DATE	BY	REVISIONS	DATE	BY
ARCHITECTURAL		ARCHITECTURAL				1			4		
ENGINEERING		ENGINEERING				2			5		
LANDSCAPE		LANDSCAPE				3			6		
DESIGNED BY	DATE	REVIEWED	DATE	APPROVED	DATE	NO.	DATE	BY	REVISIONS	DATE	BY
DRAWN BY											
CHECKED BY											

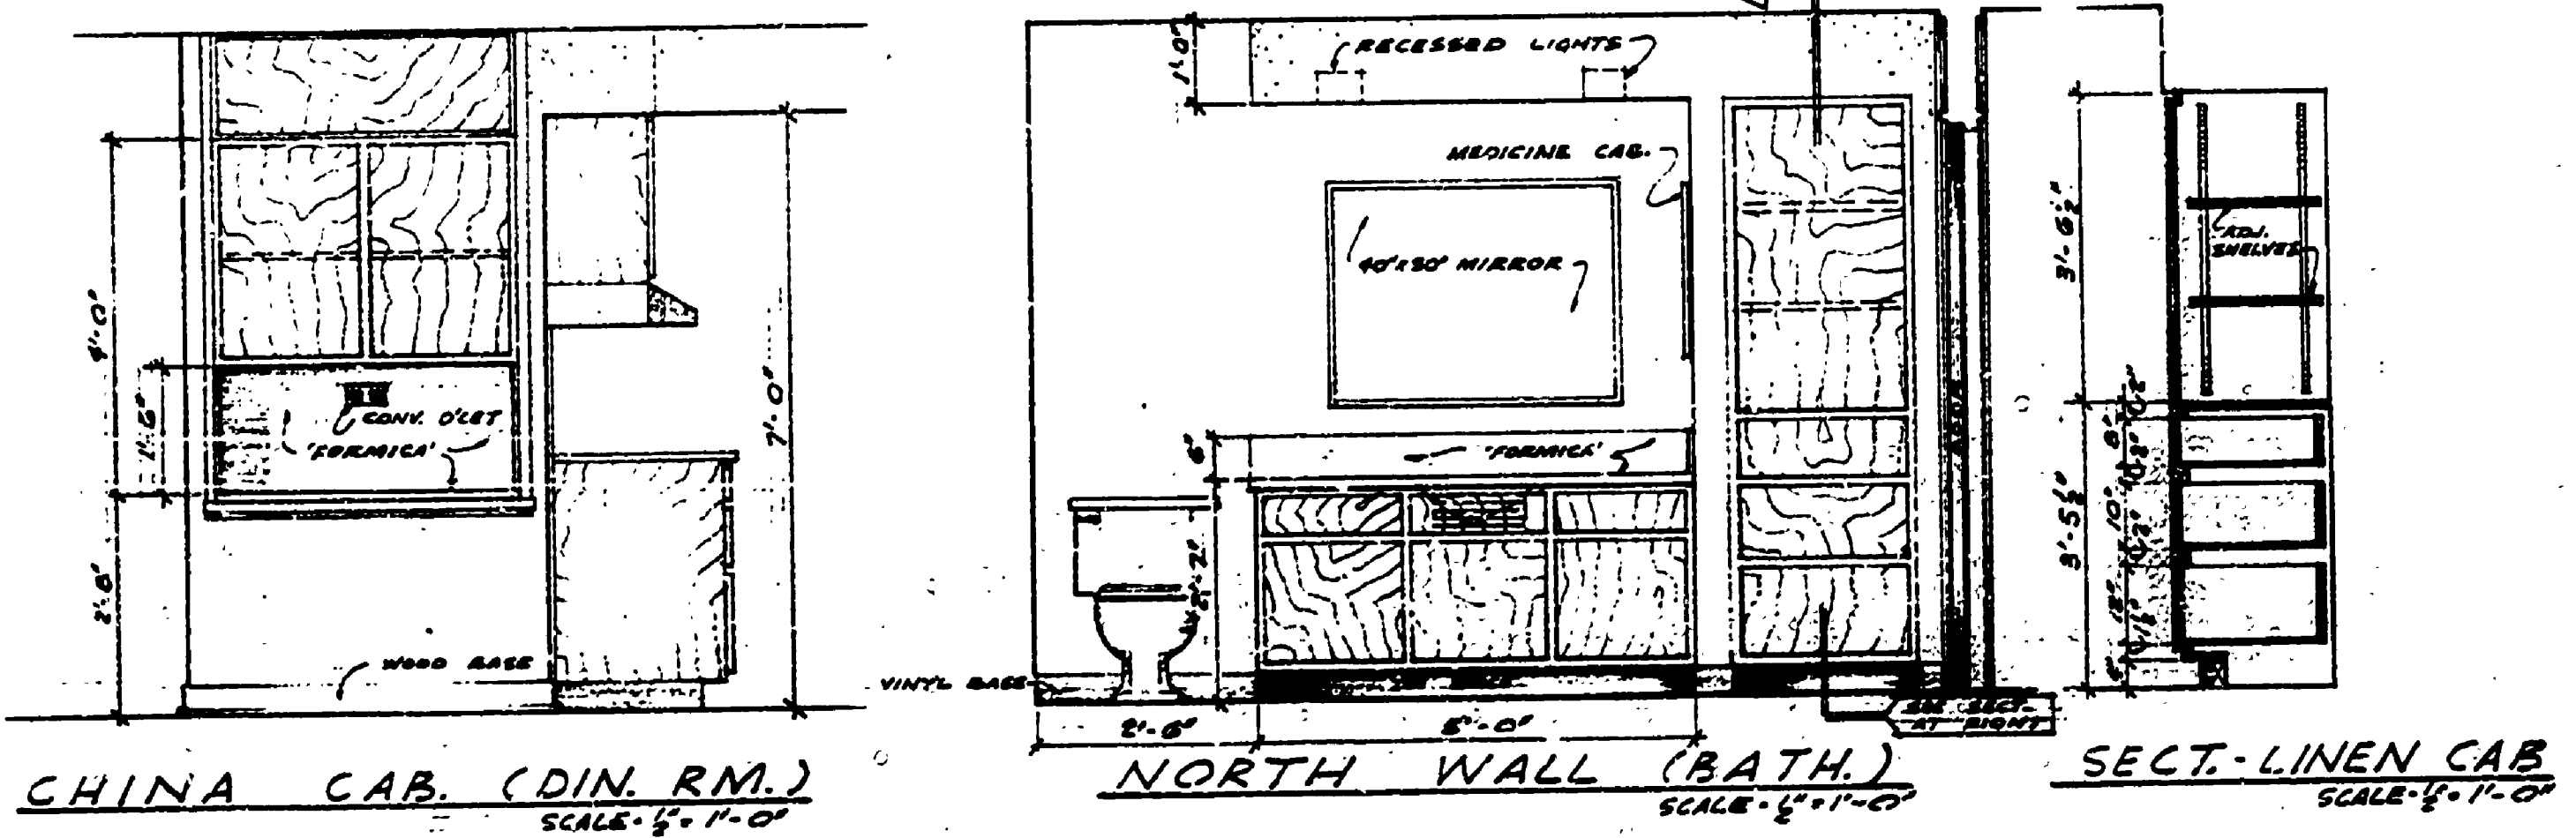

NOTE: ALL DRAWERS TO BE HUNG W/ EXTENSION SLIDES (SEE SPEC.)

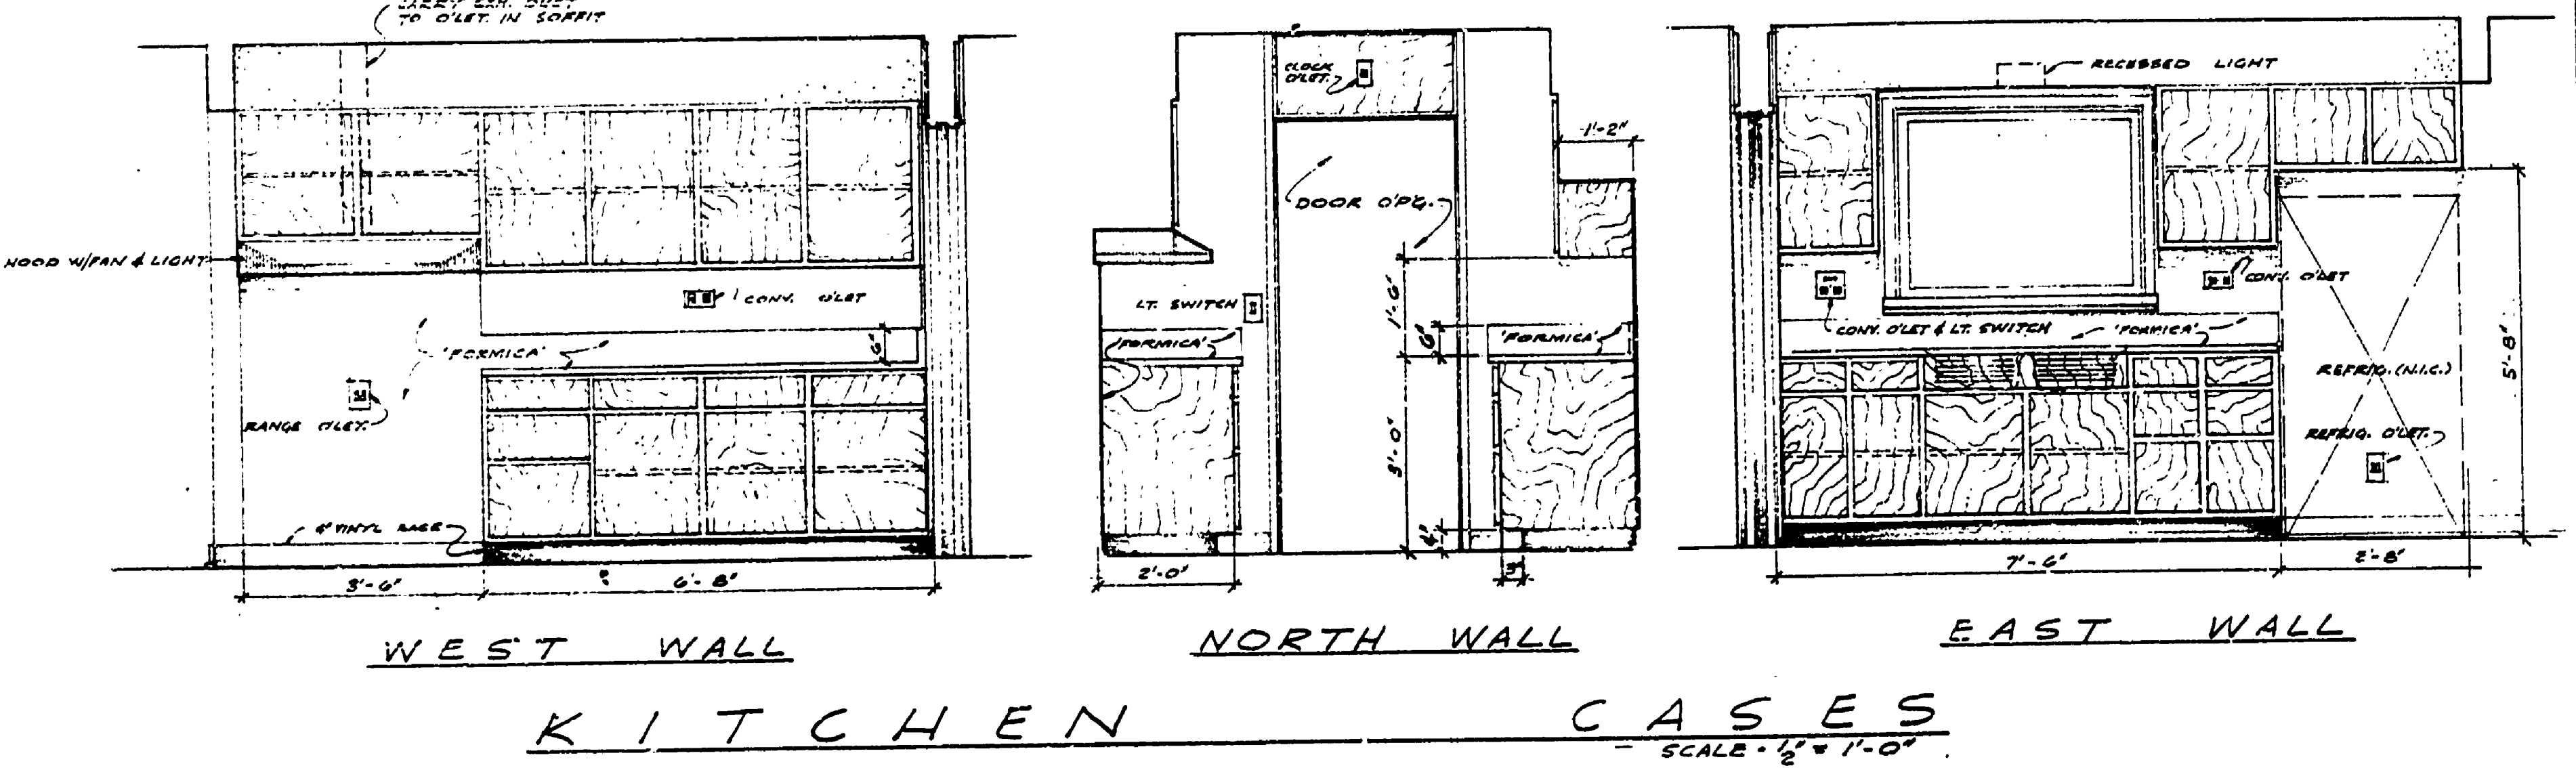