



DESIGNED BY	DATE	REVIEWED	DATE	APPROVED	DATE	NO.	DATE	BY	REVISIONS	DATE	BY
ARCHITECTURAL		ENGINEERING				1			4		
LANDSCAPE						2			5		
						3			6		

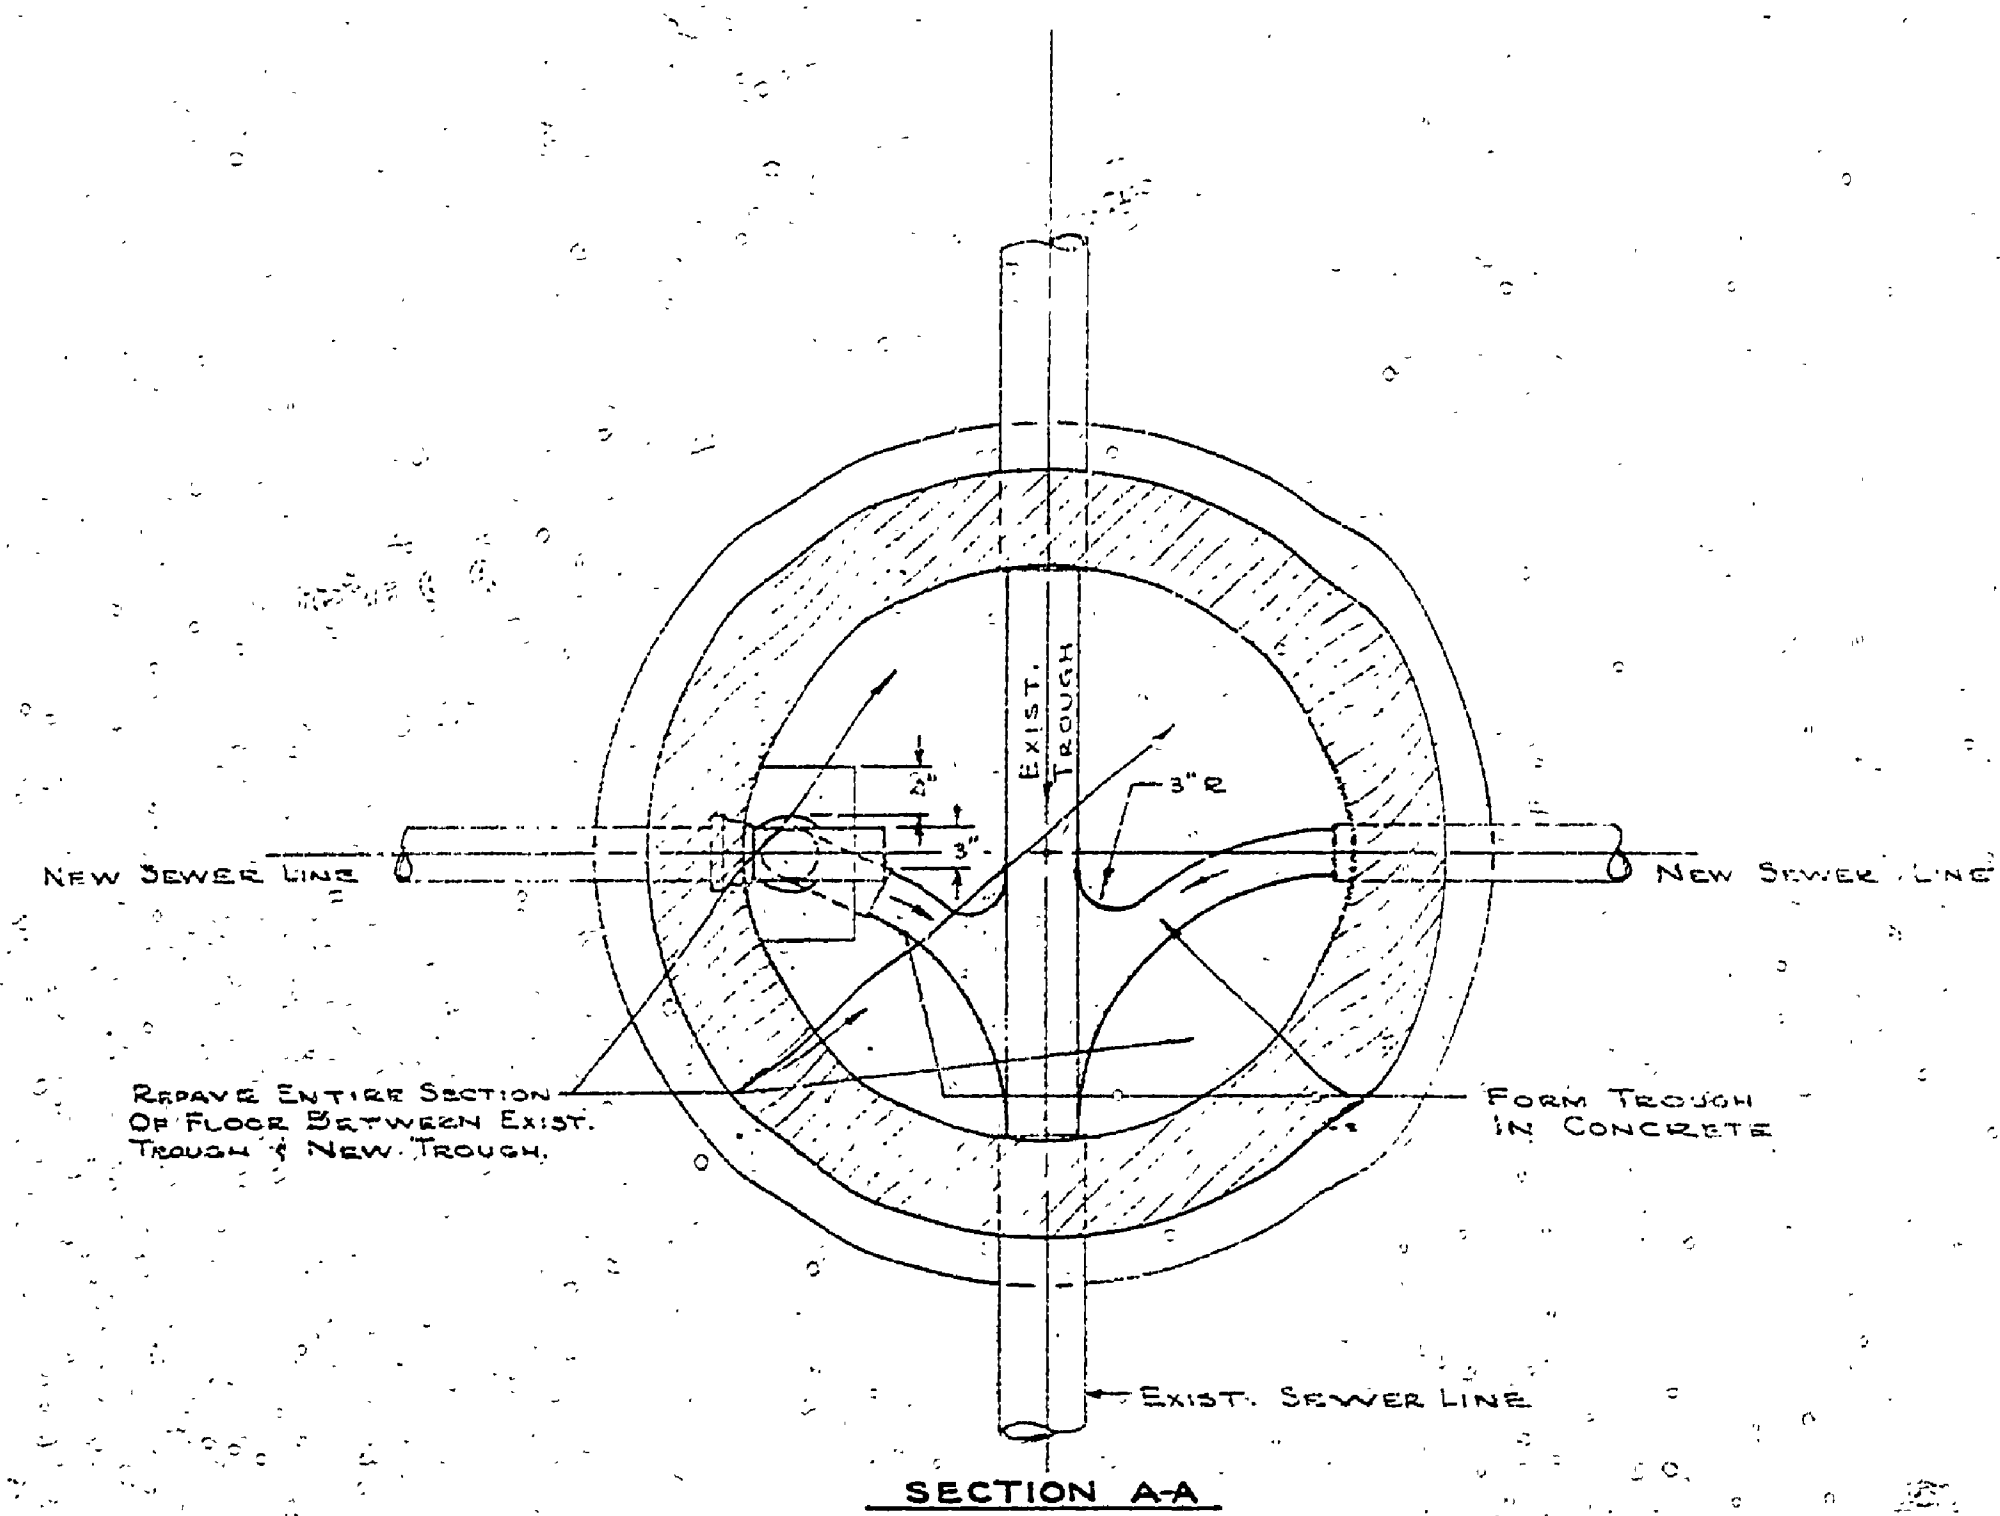


SECTION AA

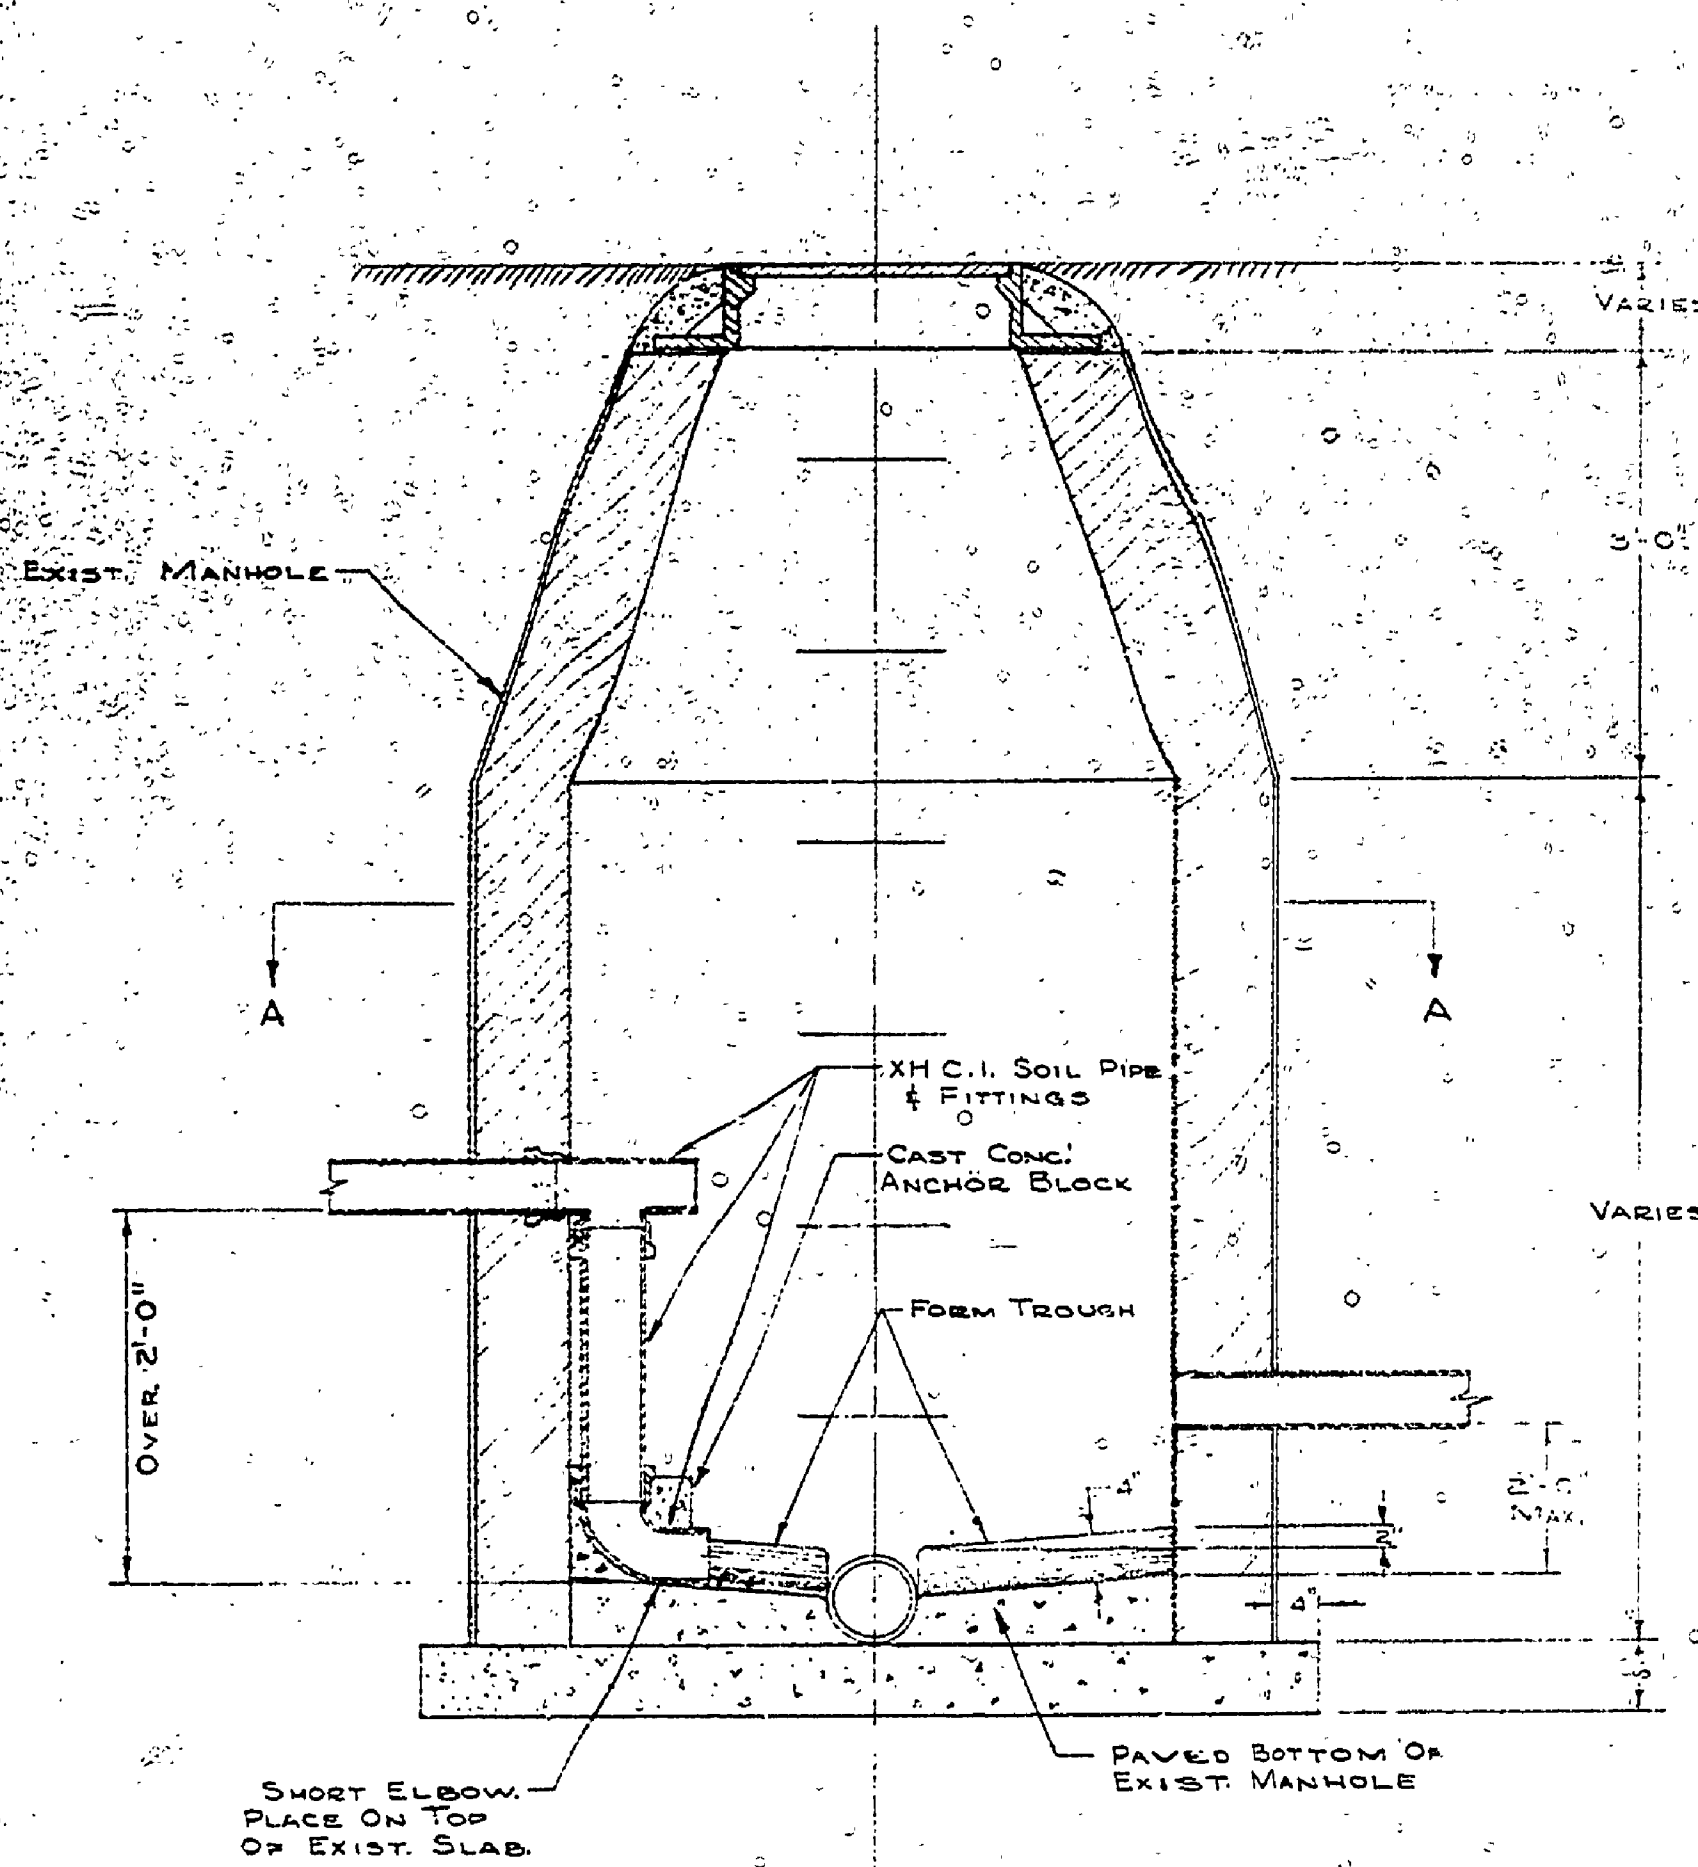

STANDARD CONNECTION AT EXISTING MANHOLE


SCALE $\frac{3}{4}'' = 1'-0''$

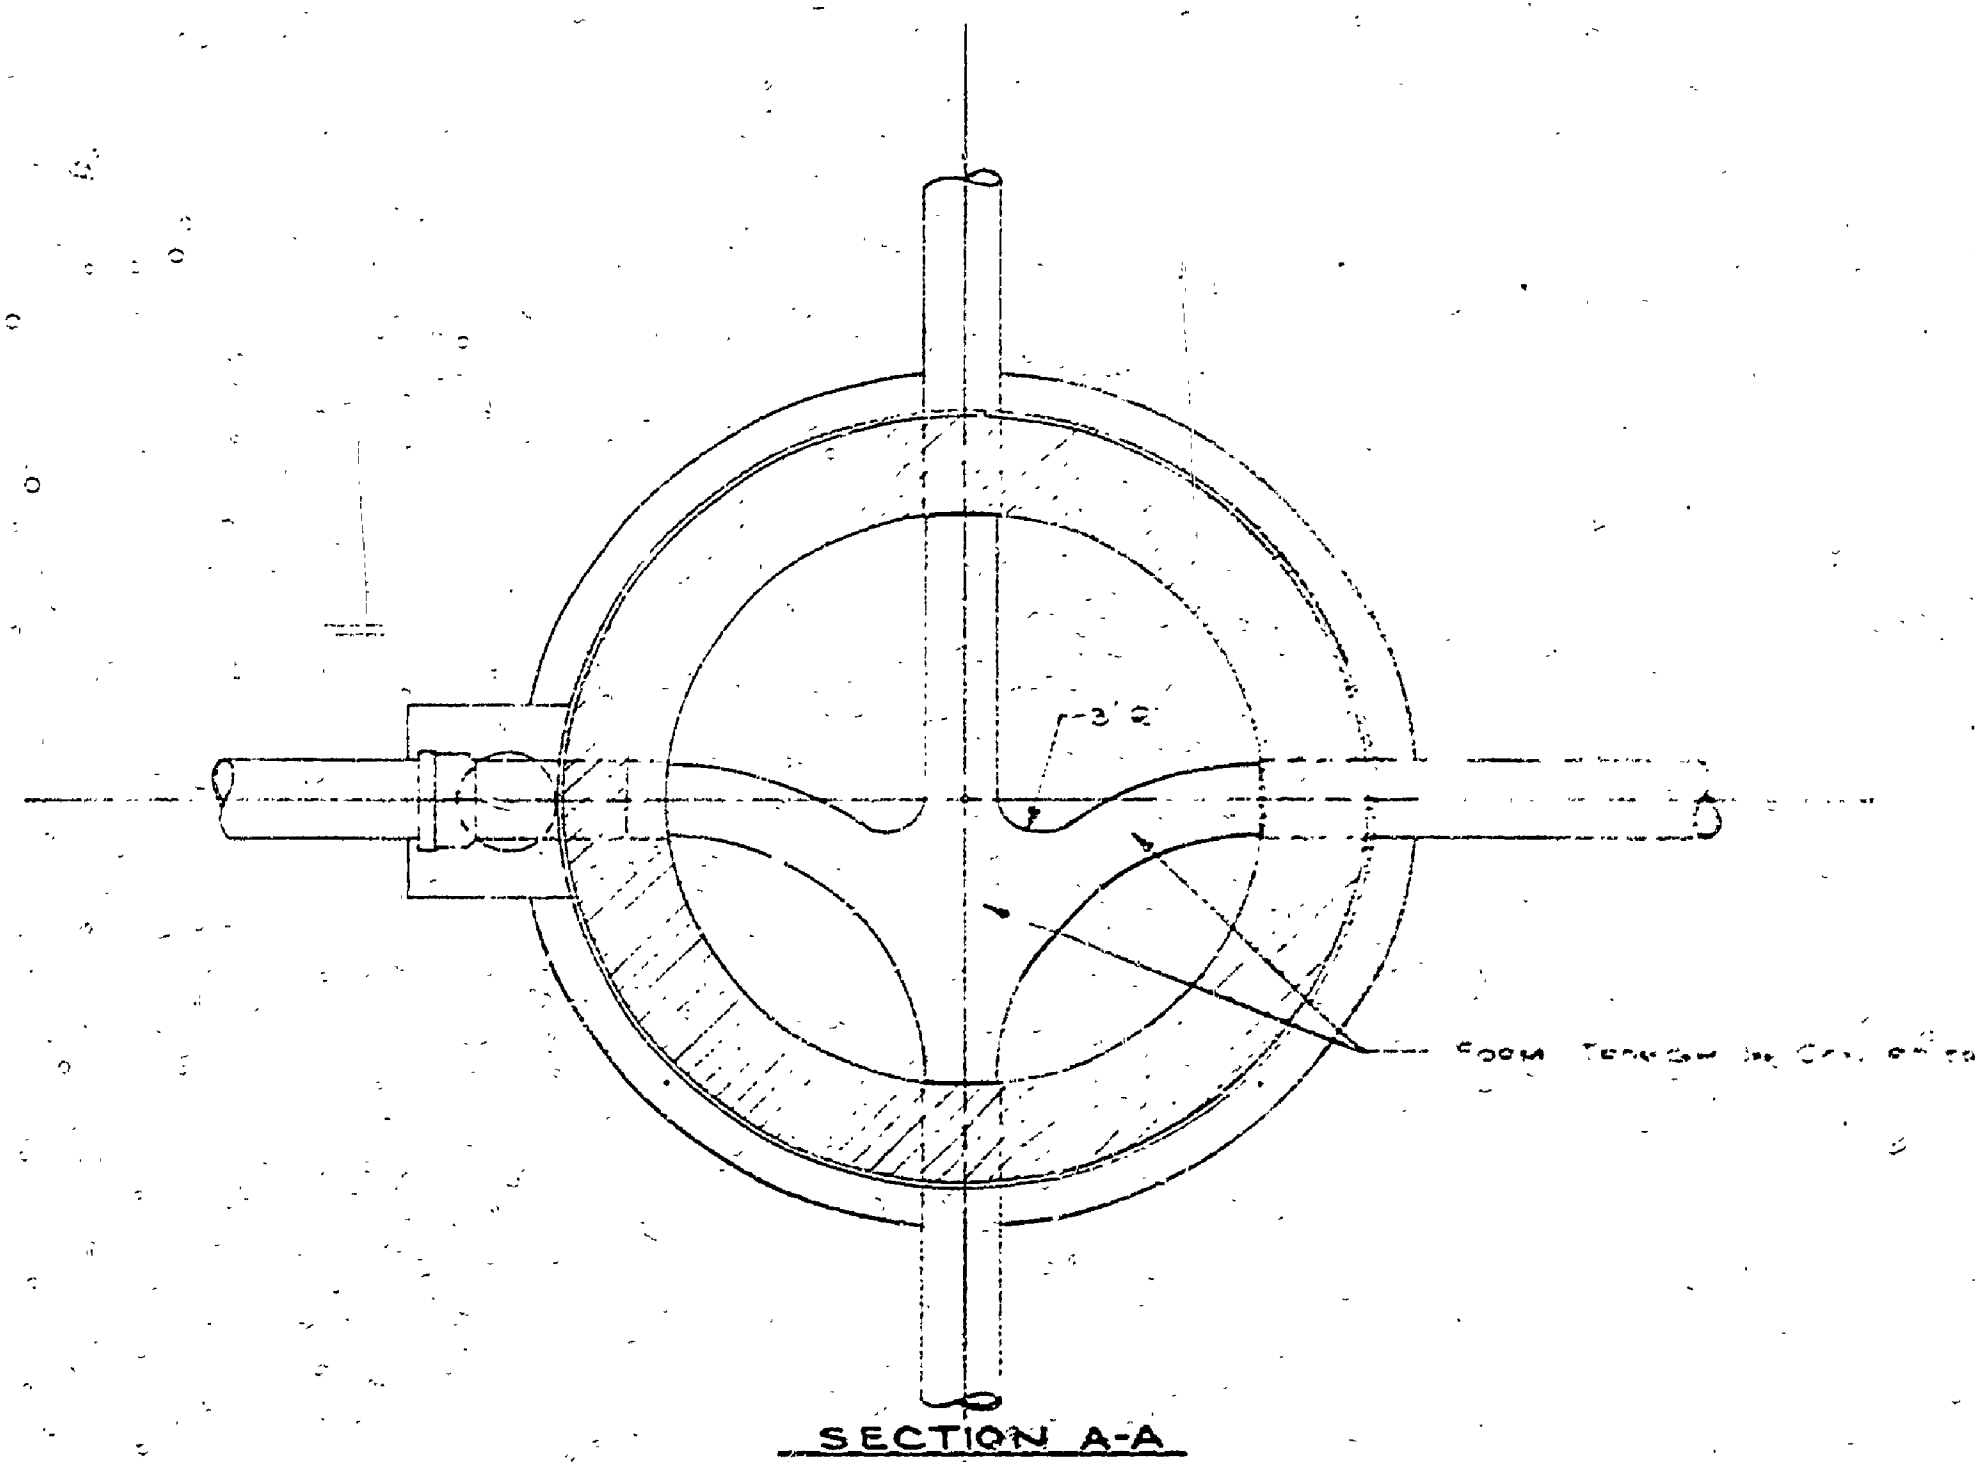

SECTION A-A

MINI WALL THICKNESS

M.H. DEPTH	BRICK	CONC. BLOCK	PRECAST CONC.
6'-10'	8"	8"	8"
10'-15'	12"	8"	8"
15'-25'	16"	12"	12"

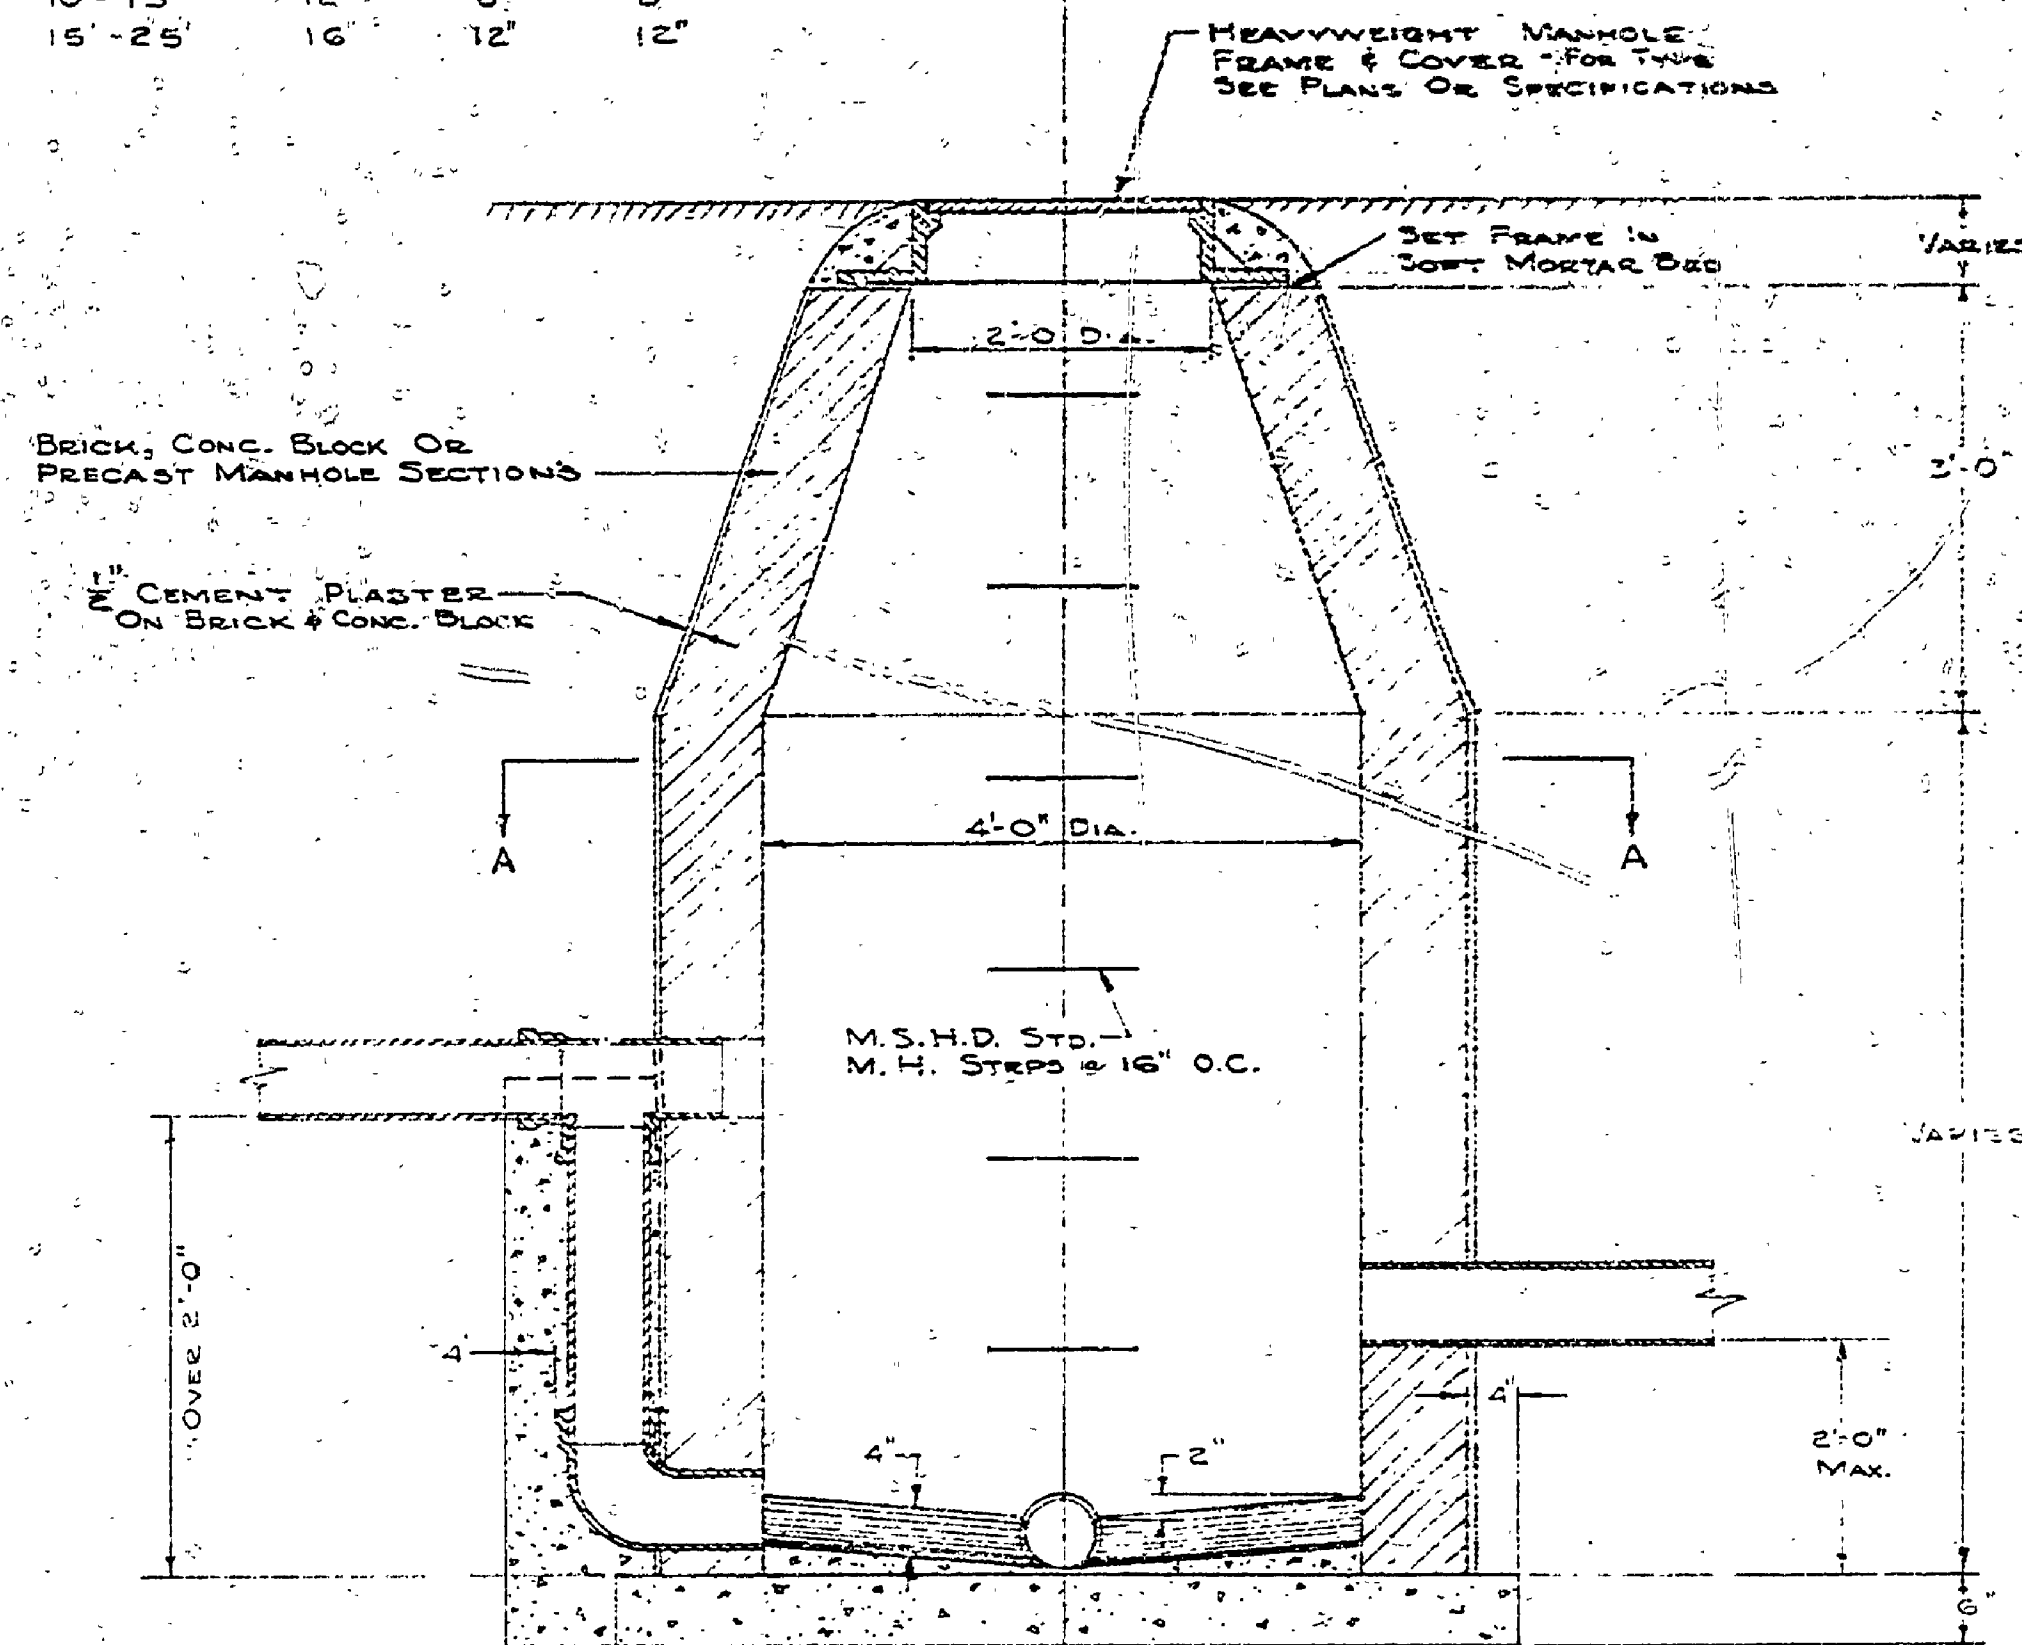

STANDARD MANHOLE (NEW CONSTRUCTION)

SCALE $\frac{3}{4}'' = 1'-0''$

MICHIGAN
DEPARTMENT OF CONSERVATION
PARKS AND RECREATION DIVISION

STANDARD MANHOLE

SHEET
NO. 8
OF 10

PLAN NO.
E-104

SE-158