
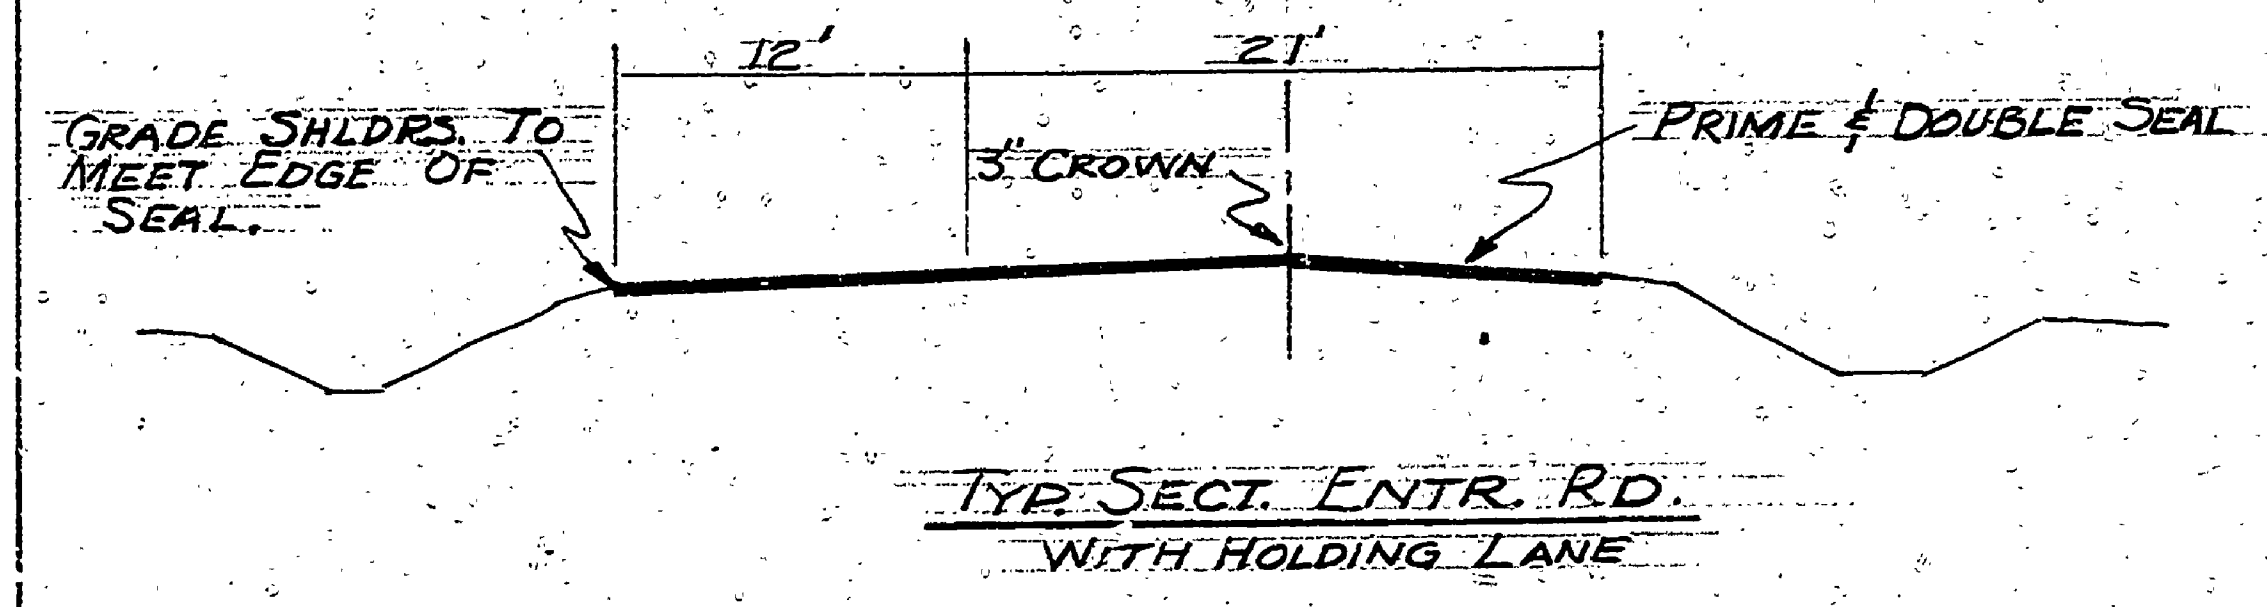
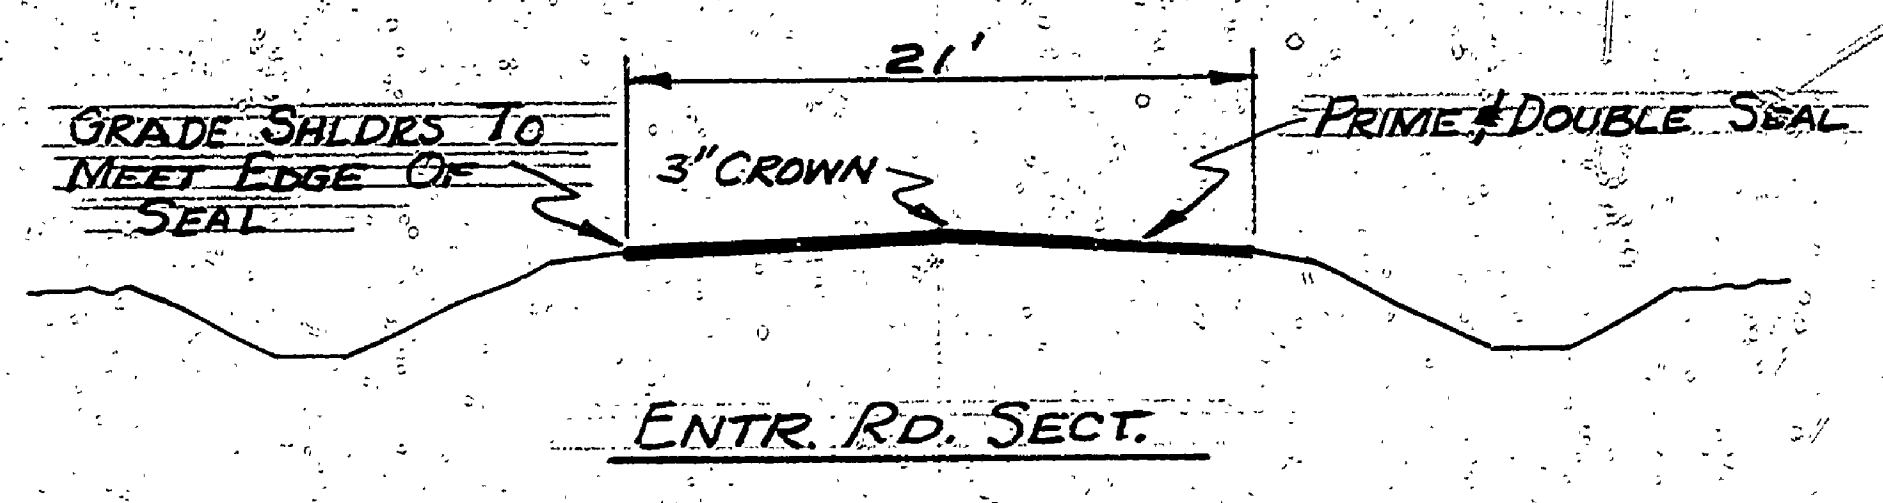
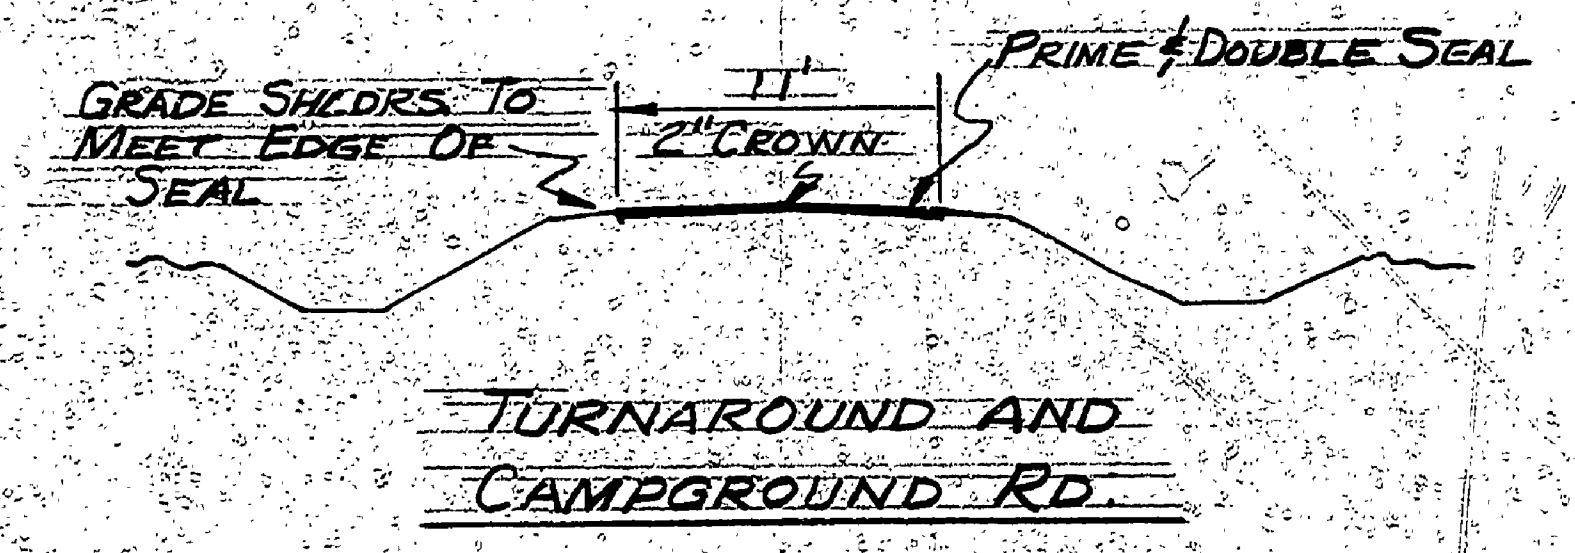


CO. 200

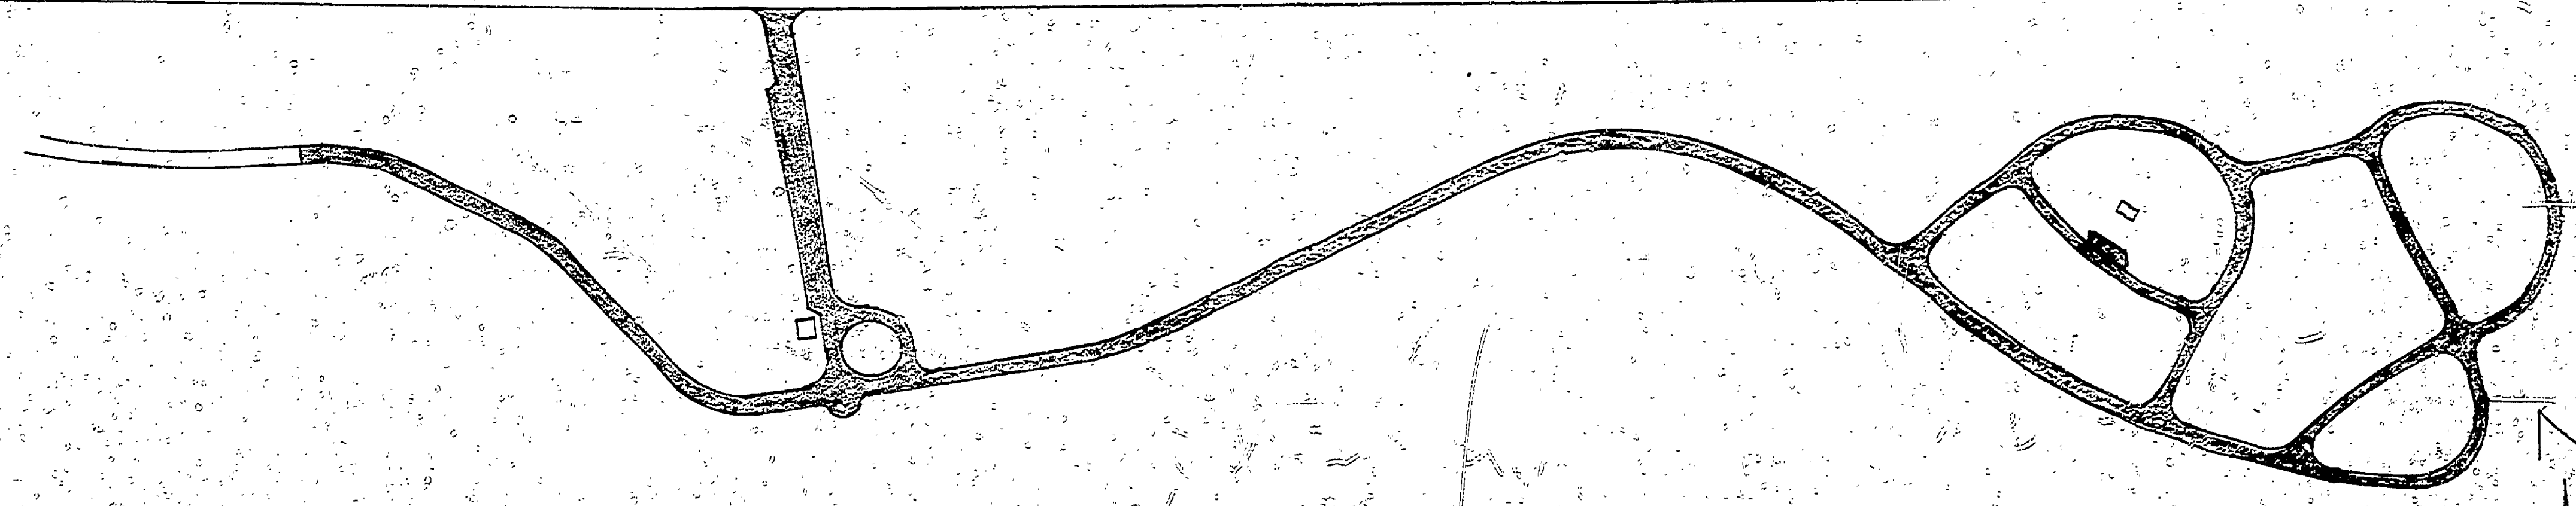

NORTH HIGGINS LAKE STATE PARK  
BITUMINOUS SURFACING

SHEET 2 OF 2

PROJECT No. 24-0187

MICHIGAN DEPARTMENT OF NATURAL RESOURCES

RECOMMENDED FOR APPROVAL: *D.E. Baskin* 11-6-70  
ENGINEER DATE

RECOMMENDED FOR APPROVAL: *E.J. Fostal* 11-9-70  
IN CHARGE OF DESIGN DATE

DIVISION / REGION APPROVAL  
BY: *Paul R. Reynolds* 11-13-70  
DIVISION CHIEF / REGIONAL MANAGER DATE

ENGINEERING DIVISION  
APPROVED: *H.C. Madsen* 11-16-70  
CHIEF ENGINEER DATE

QUANTITIES

PRIME & DOUBLE SEAL 11,400 S.Y.

PLAN No. E-106