
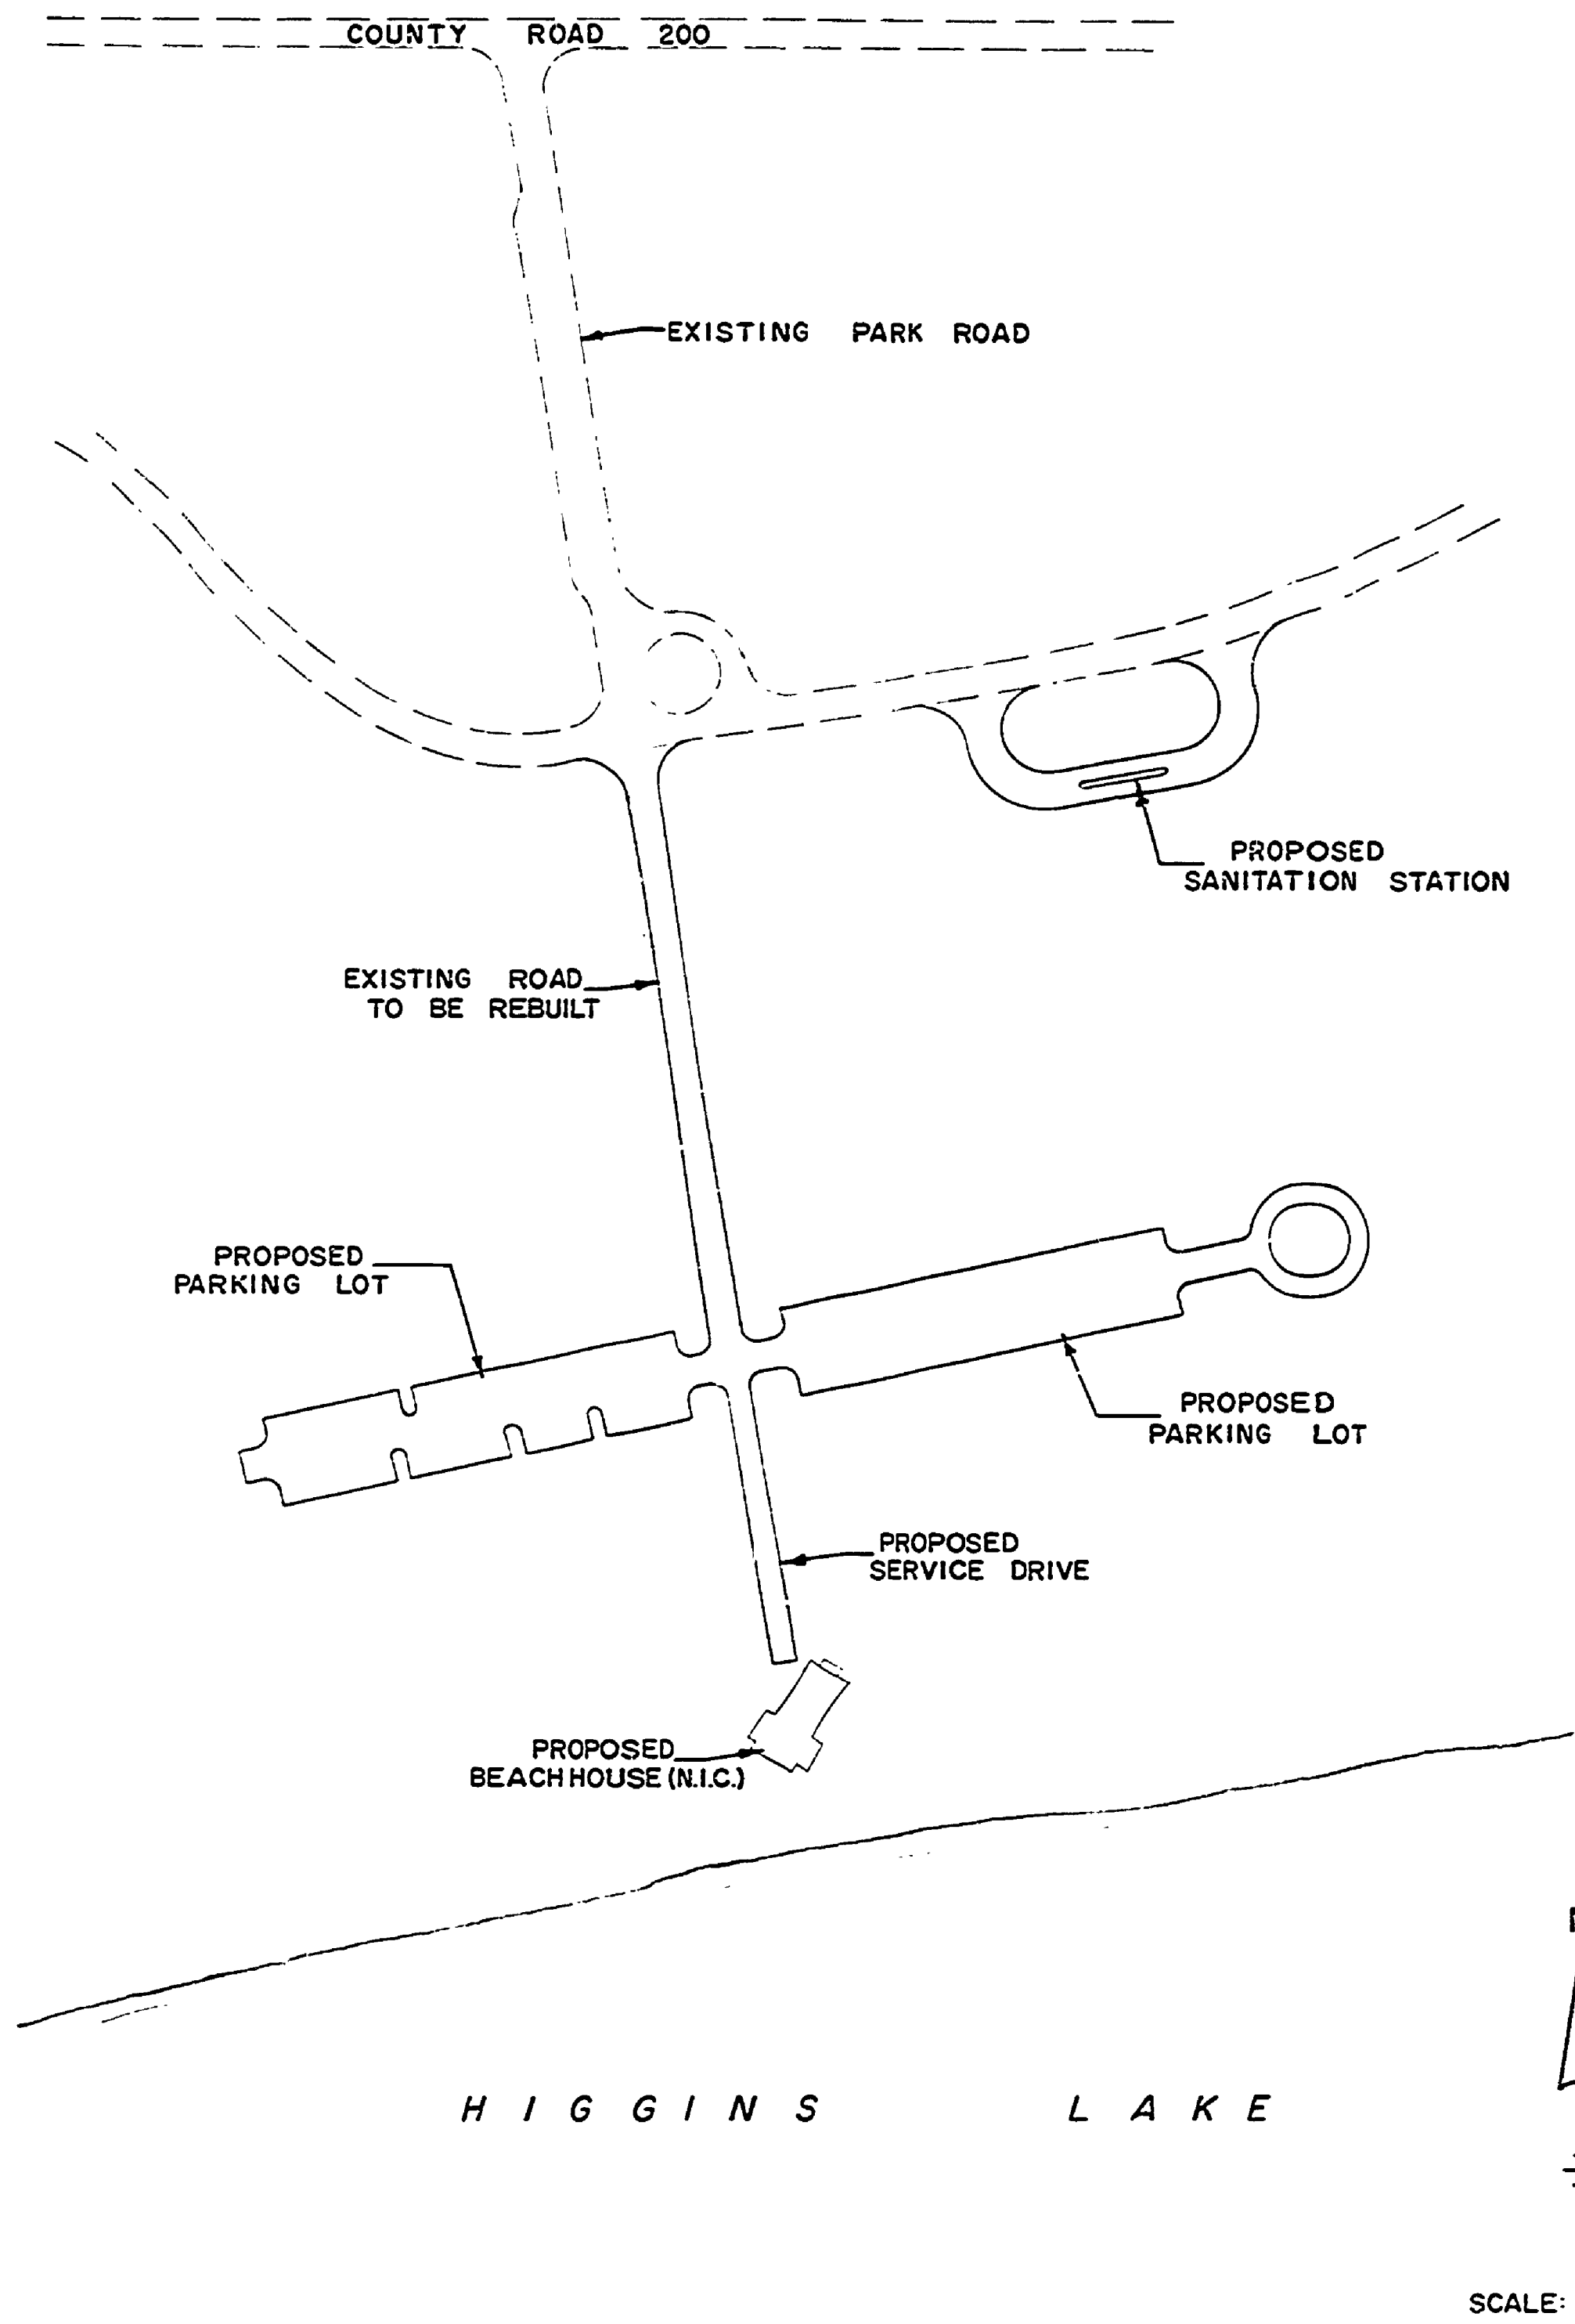


# NORTH HIGGINS LAKE STATE PARK

## CONSTRUCTION PLANS FOR BEACH DEVELOPMENT

PROJECT NO. 24-1578

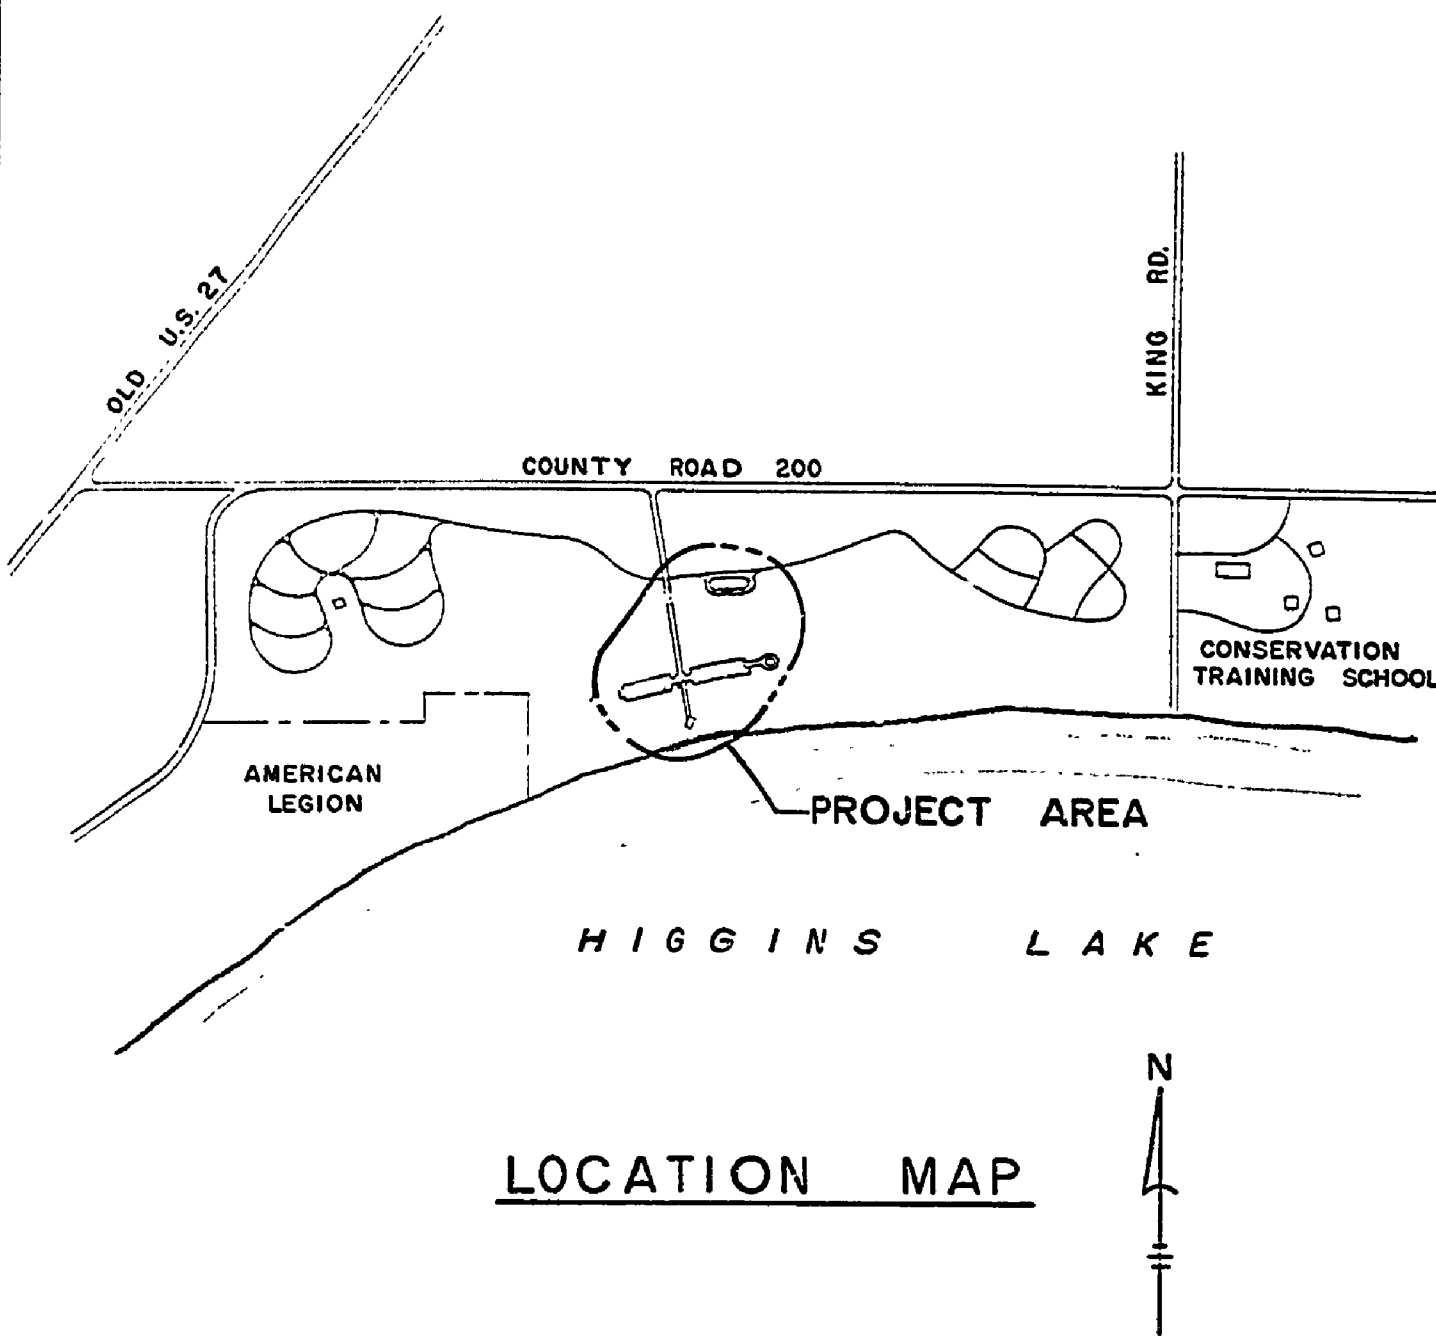

**EARTHWORK QUANTITIES**

EXCAVATION \_\_\_\_\_ 1600 CU. YDS.  
 6" 22-A GRAVEL \_\_\_\_\_ 6300 SQ. YDS.  
 CLEARING & GRUBBING \_\_\_\_\_ 1 ACRE

**NOTE:**

THE EARTHWORK QUANTITIES SHOWN ON THESE PLANS INCLUDE 20% FOR SHRINKAGE AND HAVE BEEN CAREFULLY ESTIMATED, BUT ARE NOT GUARANTEED, AND ARE NOT TO BE USED AS A BASIS FOR PAYMENT.

**INDEX**

SHEET	DESCRIPTION
1	COVER SHEET
2	PLAN & PROFILE
3	WATER & ELECTRICAL DISTRIBUTION SYSTEMS
4	SANITATION STATION
5	STANDARD MANHOLE & PITLESS ADAPTER TANK

BUILDING COMMITTEE APPROVAL	
BY: _____	DATE: _____
RECOMMENDED FOR APPROVAL: <i>W.H. Merrill</i> 4-29-75	
ENGINEERING OR ARCHITECTURAL SUPERVISOR - DATE	
RECOMMENDED FOR APPROVAL: _____	
DIVISION AND PLAN COORDINATION - DATE	
DIVISION/REGION APPROVAL	
BY: <i>W.H. Merrill</i> 5-15-75	DATE: _____
DIVISION CHIEF/REGIONAL MANAGER	
ENGINEERING DIVISION	
APPROVED: <i>William E. Hark</i> 5-2-75	DATE: _____
CHIEF ENGINEER	

SURVEYED BY R. ROON	8-74	DRAWN BY B. BOYCE	10-74	NO. DATE BY	REVISIONS	NO. DATE BY	REVISIONS	MICHIGAN DEPARTMENT OF NATURAL RESOURCES	<b>COVER SHEET</b> SHEET TITLE	NORTH HIGGINS LAKE STATE PARK AREA OR PARK	PROJECT NO. 24-1578
DESIGNED BY R. H. MERRILL	10-74	CHECKED BY		1.		3.				BEACH DEVELOPMENT PROJECT	SHEET 1 OF 5 PLAN NO. E-107
	DATE		DATE	2.		4.					