


ONE-WAY RD.

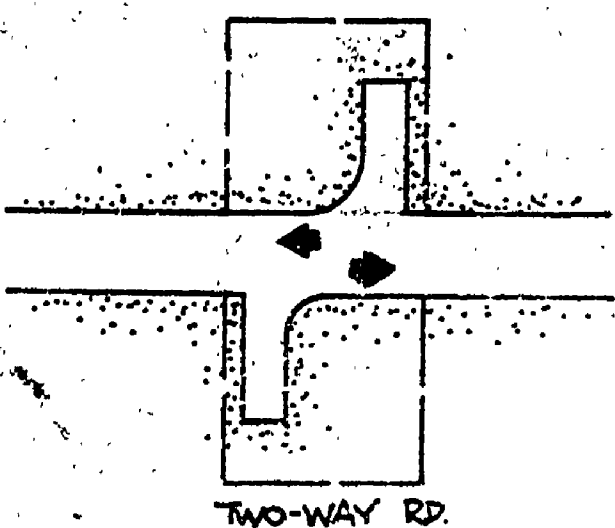

TWO-WAY RD.

CAMPSITE
SITES ARE TO BE APPROX. 50'x 50' AND ARE TO CONTAIN ABOUT 2,500 SQ. FT. MIN.

TYPICAL CAMPSITE PAD

WHERE POSSIBLE, CAMPSITE GRAVEL PADS SHOULD FRONT ON ONE-WAY ROADS. THEY SHOULD CONFORM AS CLOSELY AS POSSIBLE TO THE DETAILS SHOWN.

CLEARING INSTRUCTIONS

TREES ARE TO BE REMOVED FROM THE CAMPSITES ONLY AT THE DIRECTION OF THE PROJECT ENGINEER. ALL 12' ONE-WAY ROADS ARE TO BE CLEARED TO A WIDTH OF 16'. ALL TWO WAY 21' ROADS TO A WIDTH OF 25'.

THE CAMPSITE PADS ARE TO BE 5" OF COMPACTED 22 A GRAVEL MIXED WITH TOPSOIL, SEED, FERTILIZER AND MULCH.

MATCH TO SHEET 2

NOTE # DAM AND IMPOUNDED WATER ARE TO BE REMOVED BUT THE NATURAL STREAM COURSE IS TO REMAIN.

96 SITES

NORTH
SCALE 1" = 50'

APPROVED BY:

REVIEWED BY: *[Signature]* 5-13-69
CHIEF - PARKS DIVISION - DATE

[Signature] 5-69
IN CHARGE - PARK DESIGN - DATE

SURVEYED BY	DRAWN BY	NO.	DATE	BY	REVISIONS	NO.	DATE	BY	REVISIONS	MICHIGAN DEPARTMENT OF CONSERVATION	north higgins lake STATE PARK	SHEET NO. OF	EAST CAMPGROUND LAYOUT
DESIGNED BY KESSLER	KESSLER	5/69	5/69			1.						FOR PROJECT NO.	SHEET 1 OF 4 PLAN NO. L-102
	CHECKED BY L.M.C. L.C.M.					2.							