
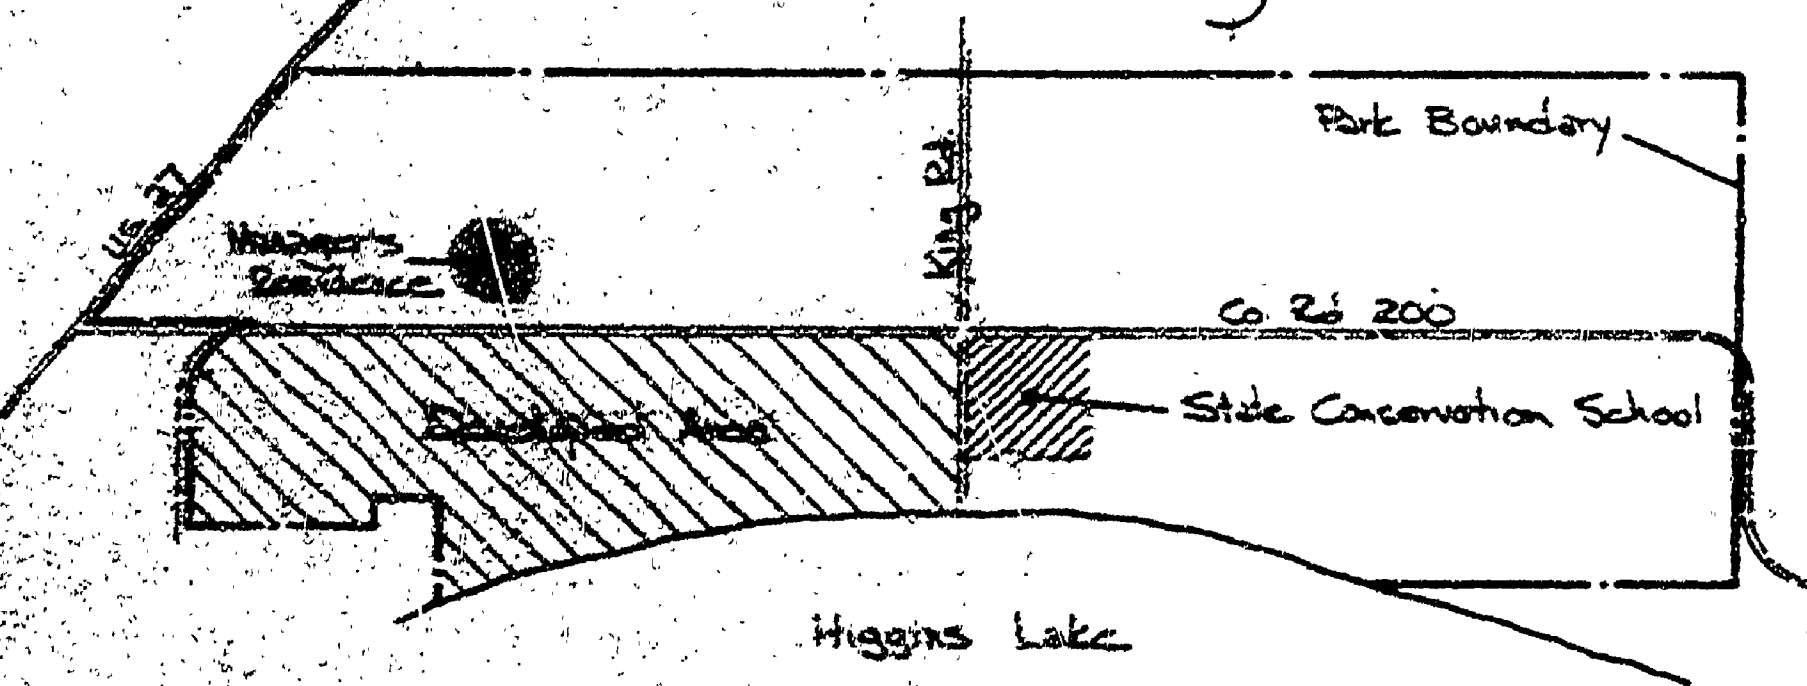


REVIEWED BY: _____ IN CHARGE, PARK DESIGN DATE _____
 APPROVED BY: _____ CHIEF, PARKS DIVISION DATE _____

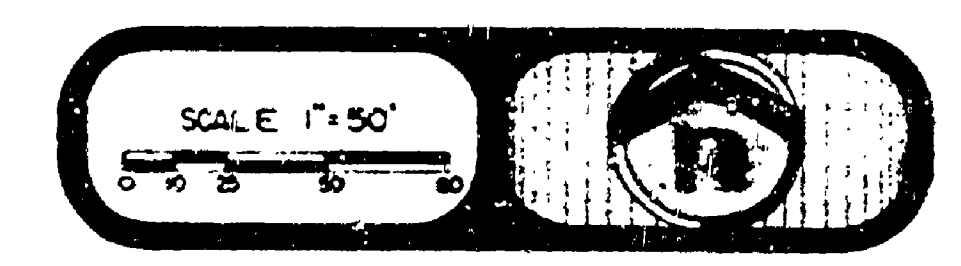

DRAWN BY: R. C. WHITENER CHECKED BY: R. C. H. & L. G. M. DATE: _____	NO. DATE BY 1. 7-2-71 P.M.L.	REVISIONS 1. ELIMINATED SWAMPY AREA 2. 8-10-71 3. SERVICE ROAD IMPROVEMENTS	NO. DATE BY 1. _____ 4. _____	MICHIGAN DEPARTMENT OF NATURAL RESOURCES	NORTH HIGGINS LAKE SHEET TITLE	AREA OR PARK PROJECT RESIDENCE SERVICE AREA	PROJECT NO. _____ SHEET 1 OF 1 PLAN NO. L-107
----------------------------------------------------------------------------	---------------------------------	--------------------------------------------------------------------------------------	-------------------------------------	---------------------------------------------	-----------------------------------	------------------------------------------------	-----------------------------------------------------