

REVISIONS	NO.	DATE	BY
4			
5			
6			


APPROVED BY	DATE
<i>Walter C. Vignone</i>	12/12/47
ASSISTANT CHIEF IN CHARGE	DATE OF DESIGN
<i>Neema</i>	12/12/47


REVIEWED BY SECTIONS	ARCHITECTURAL	ENGINEERING	LANDSCAPE
<i>W.C. Vignone</i>	<i>Neema</i>	<i>D.A.W.</i>	


DRAWN BY	CHECKED BY	DATE
<i>W.C. Vignone</i>	<i>W.C. Vignone</i>	12-12-47



PLAN SHOWING ADDITION (HEATER ROOM & LAUNDRY TRAYS.)  
Scale 1/4" = 1'-0"

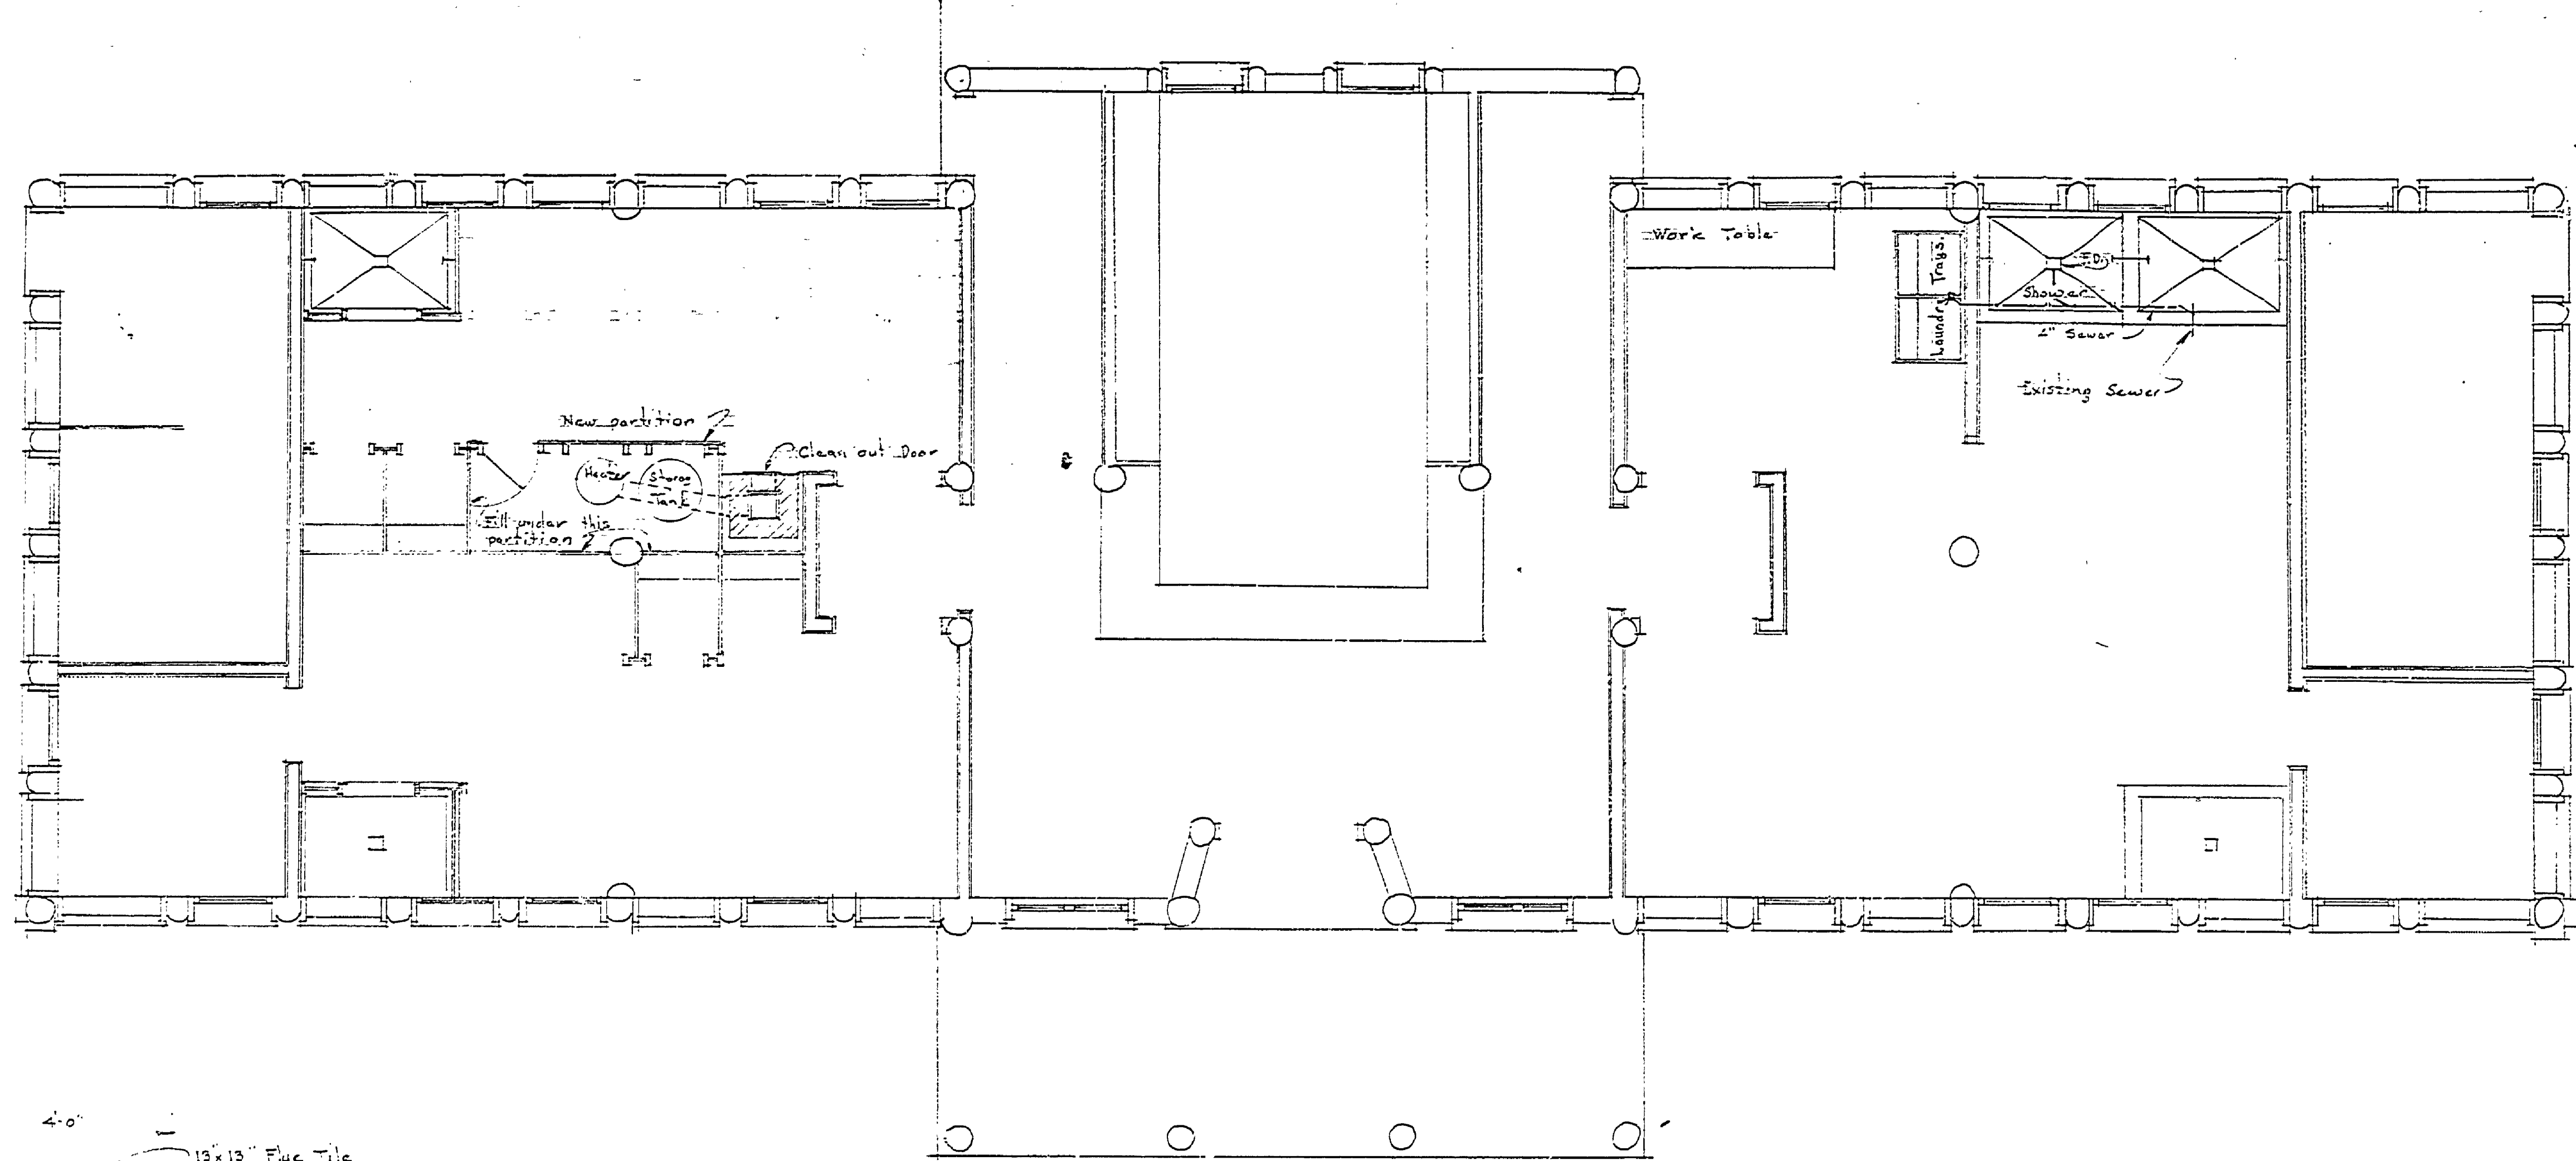

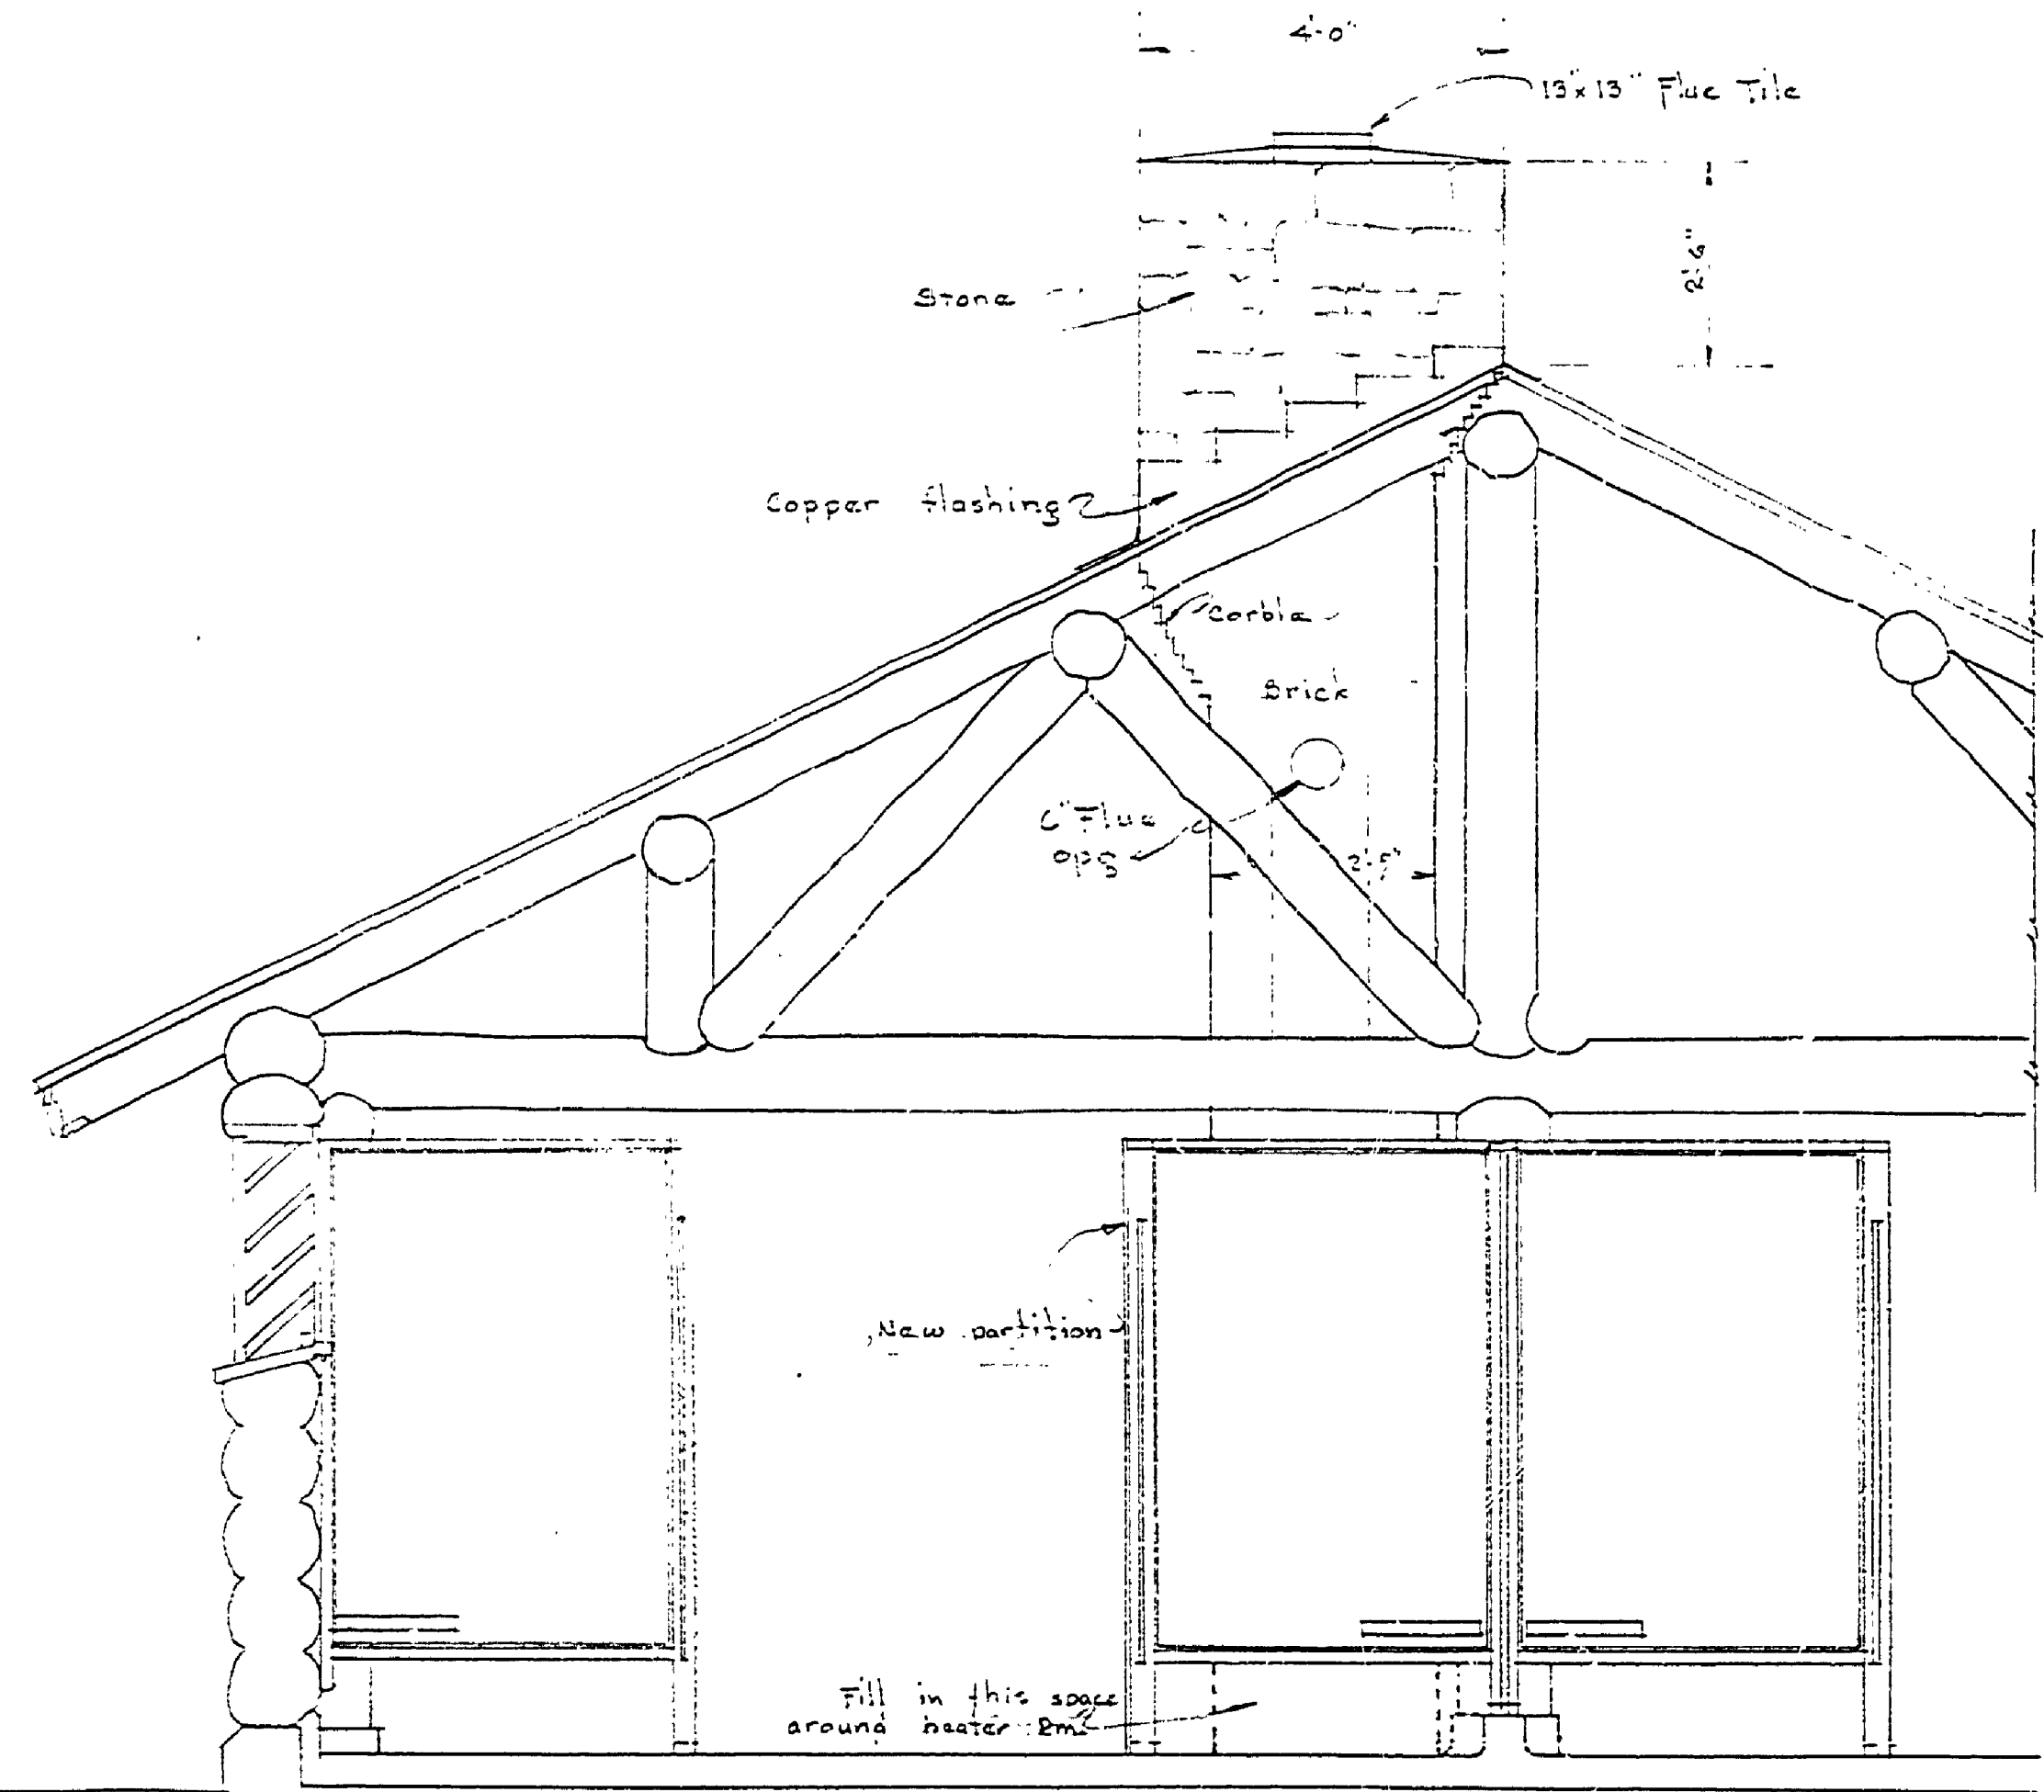SECTION SHOWING CHIMNEY.  
Scale 1/2" = 1'-0"

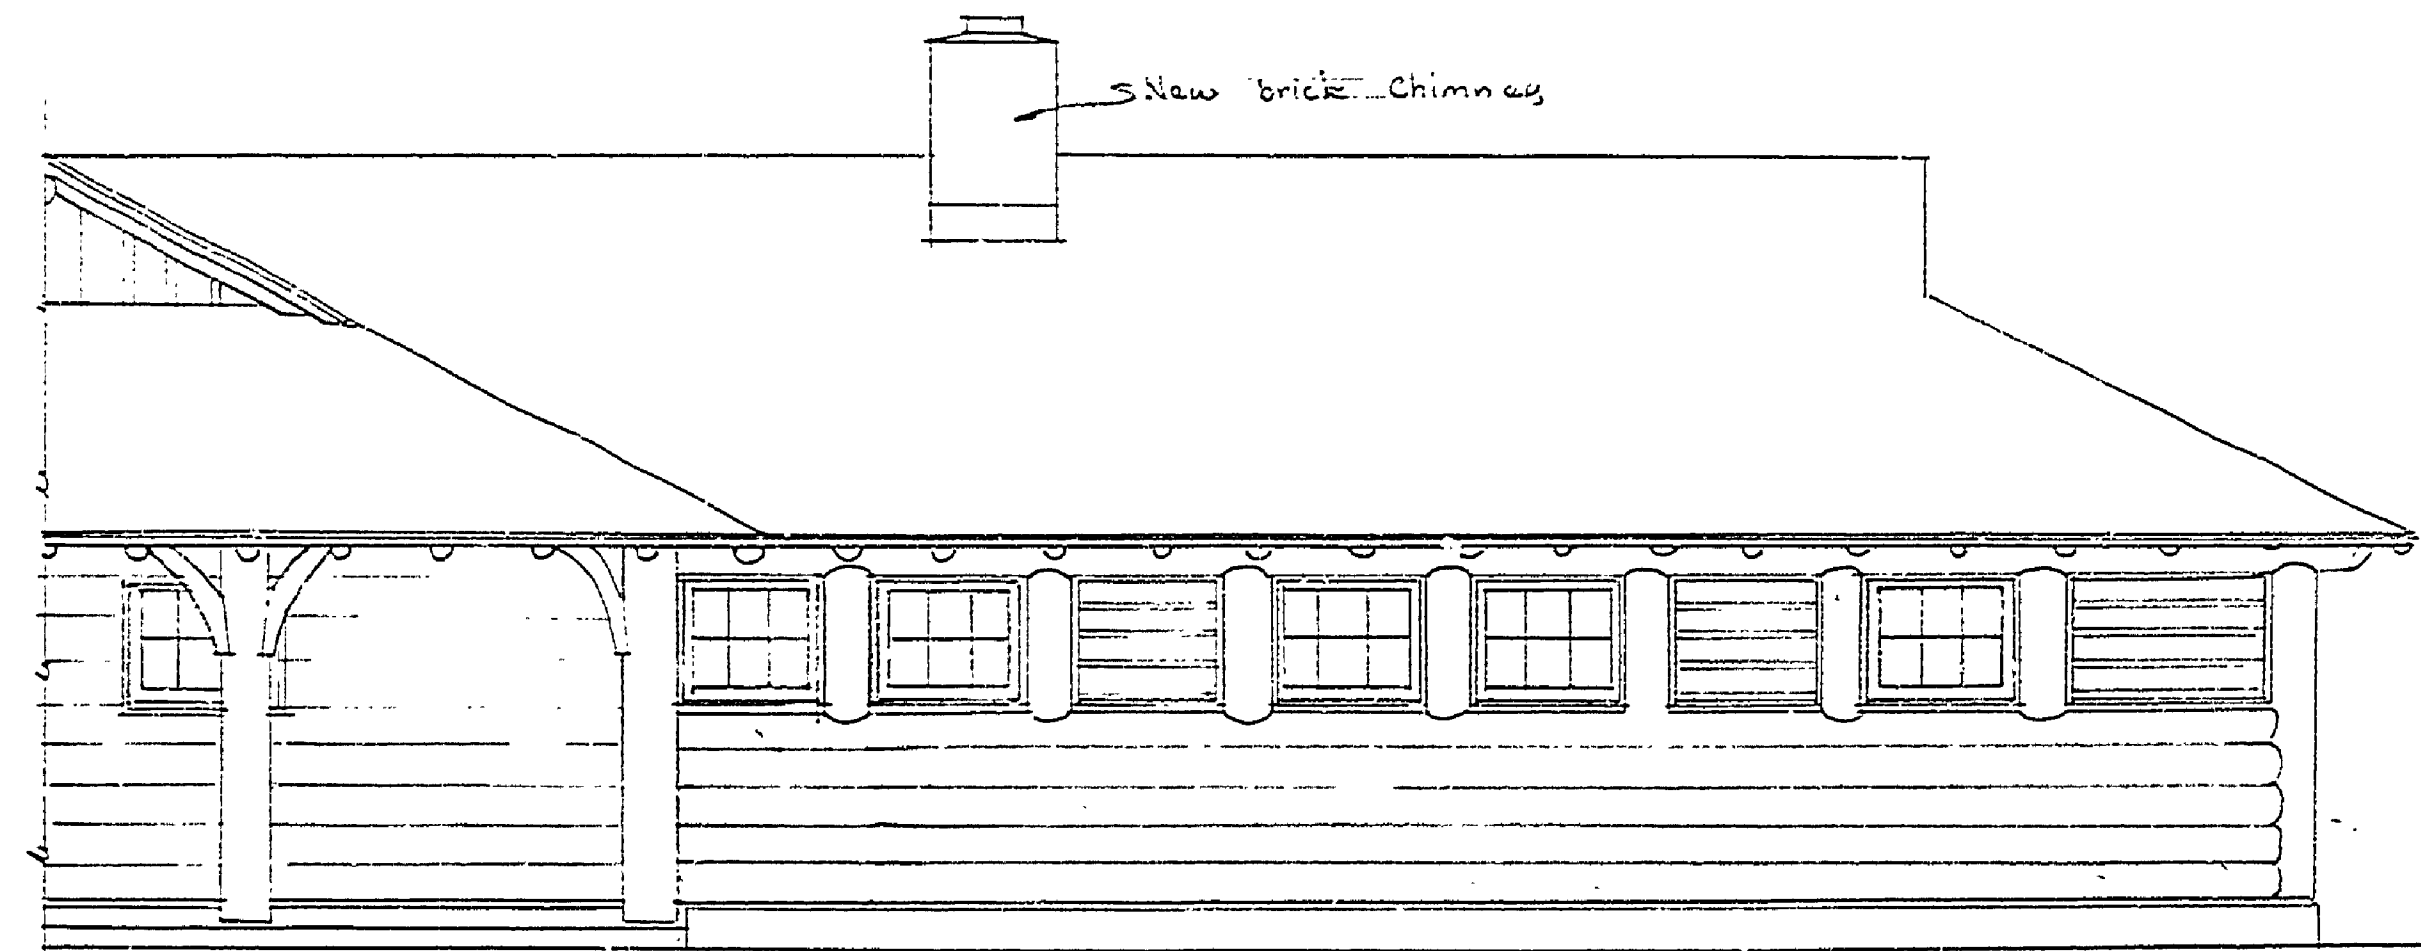

ELEVATION (SHOWING CHIMNEY AND DOOR)  
Scale 1/4" = 1'-0"