


SECTION A-A


SECTION B-B Scale 1/2" = 1'-0"

SECTION C-C


SECTION D-D

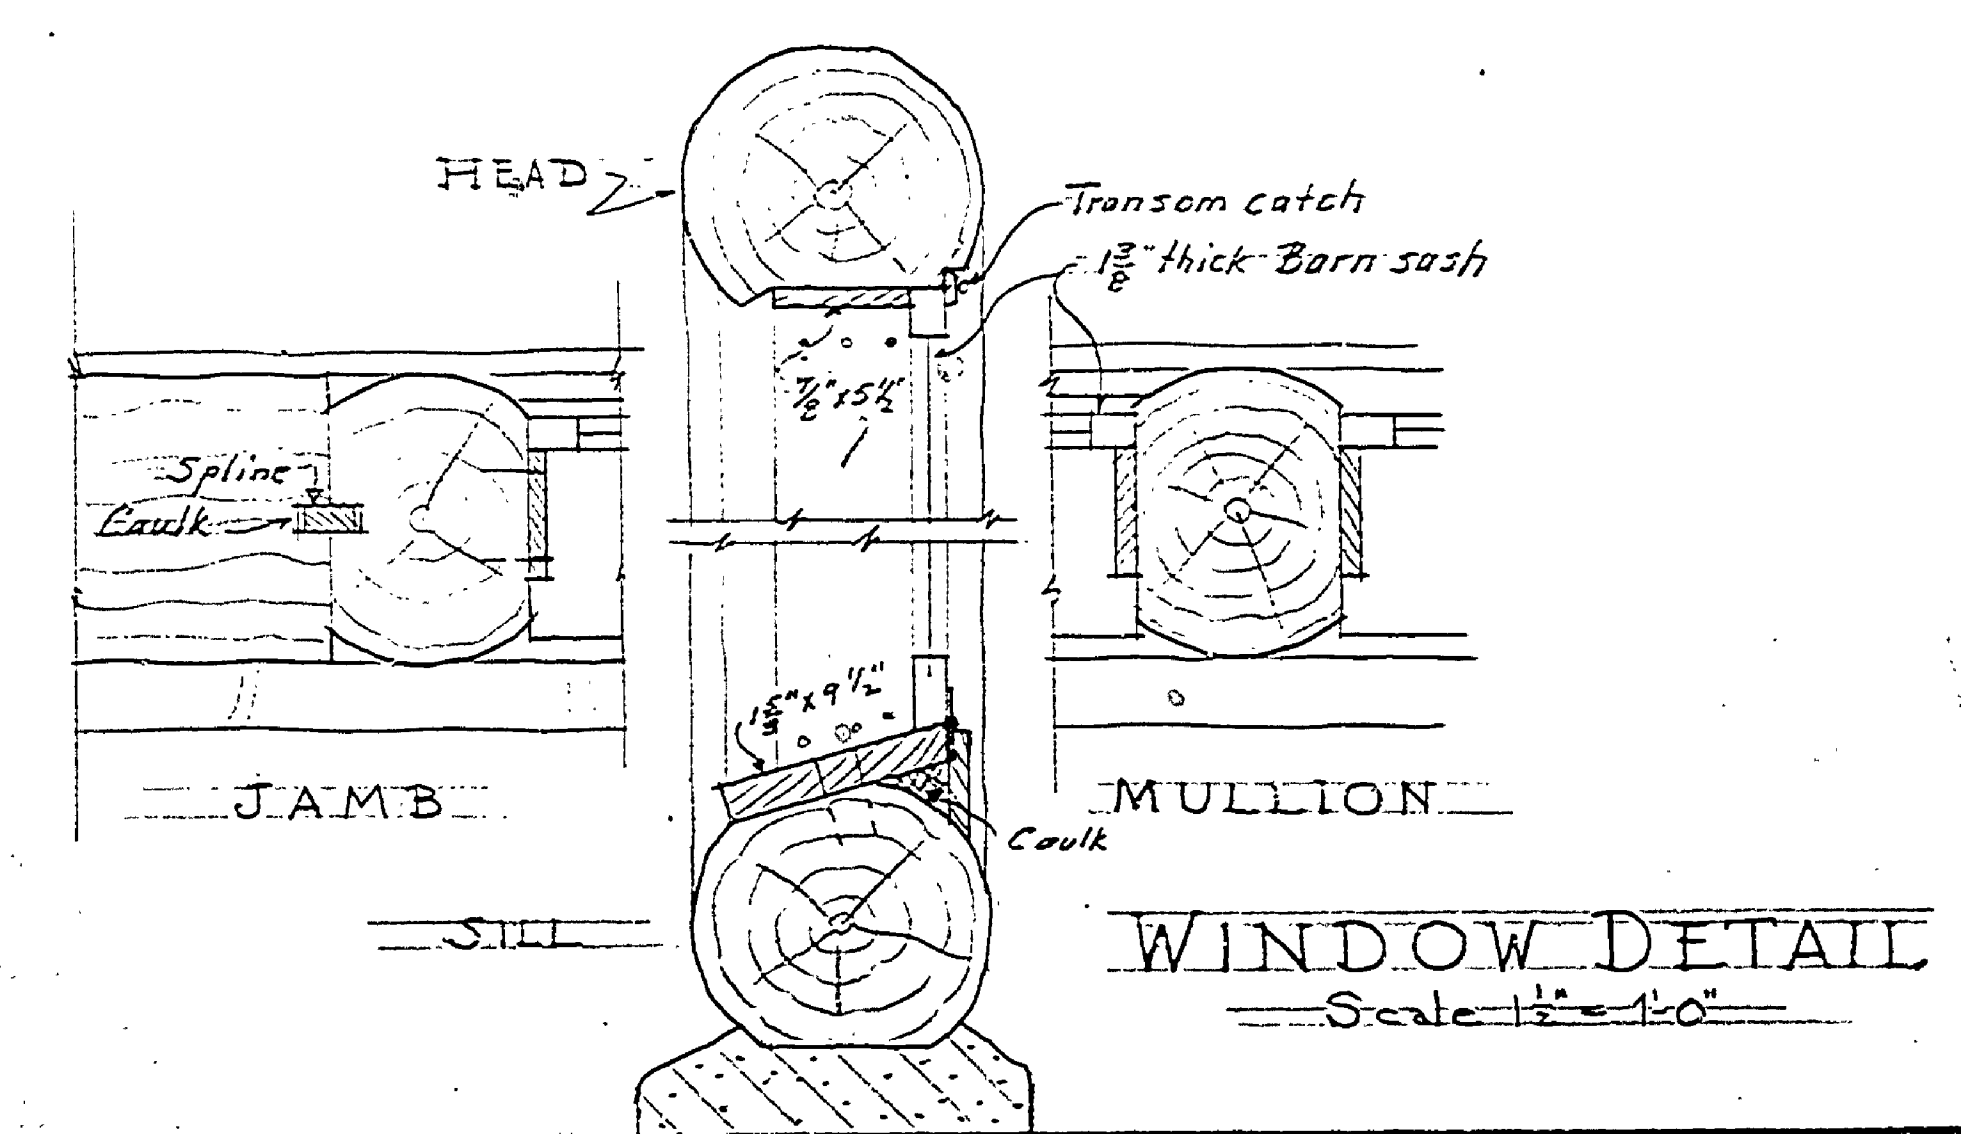

WINDOW DETAIL
Scale 1/2" = 1'-0"

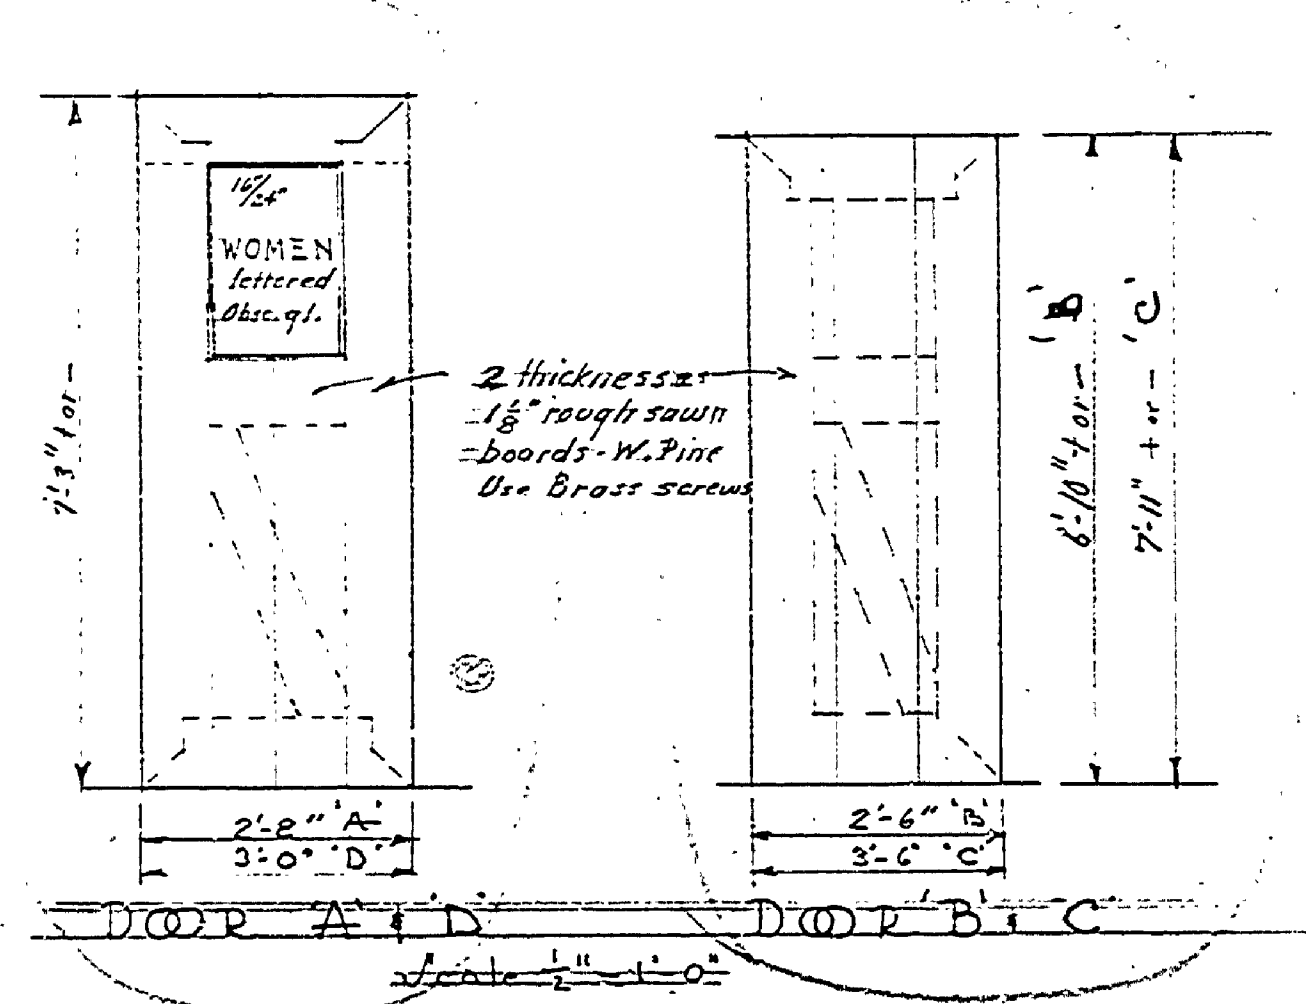

DOOR A AND DOOR B
Scale 1/2" = 1'-0"

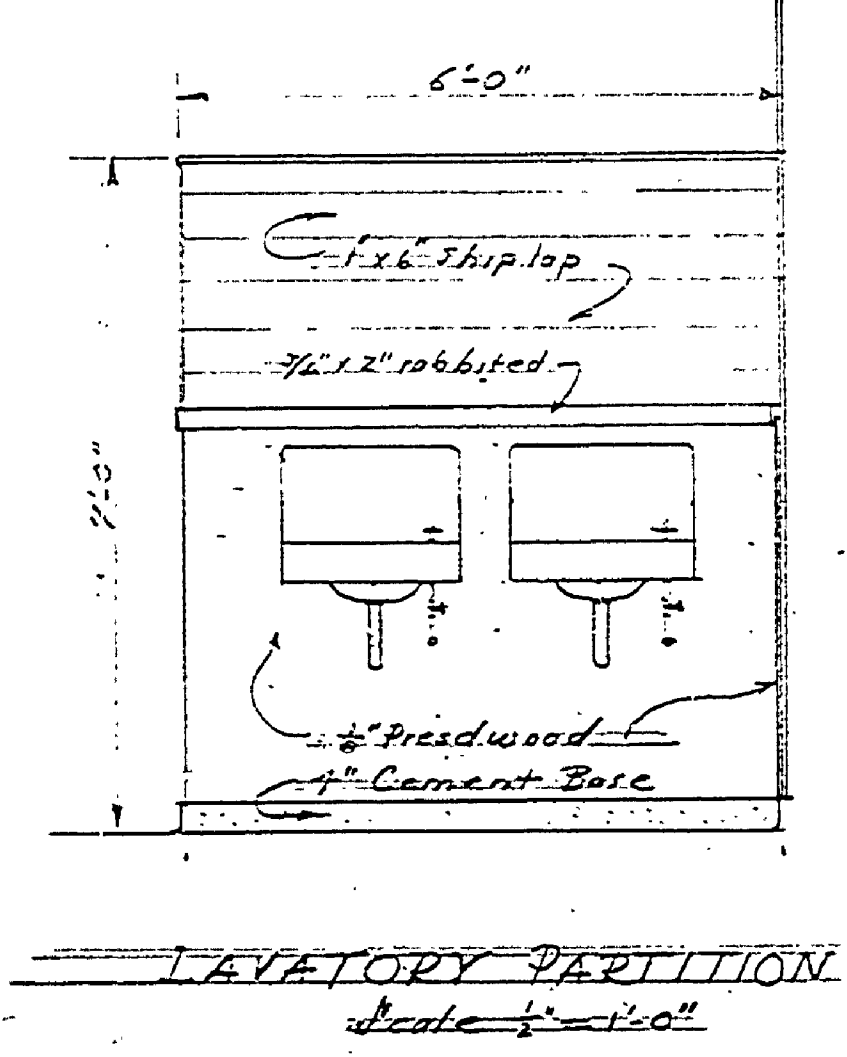

LAVATORY PARTITION
Scale 1/2" = 1'-0"

REVISED 1-11-65 W.M.C.
1. DOORS & WINDOWS ON SHELTER
2. EXT. DOORS ON TOILET ENTRANCES

REVISED - SEPT. 11, 1936 BY
THE REG. OFFICE OF IOWA
REVISION - REDESIGN OF STONE CHIMNEY,
IRON WINDOW GRILLE
INSURANCE NO. 6
MASTER PLAN No. 104
Approved: J. W. [Signature]

COMBINATION BLDG	
FOR INDIAN LAKE	
STATE PARK	
SYMBOL	NUMBER
[Symbol]	106
3	

A-97