
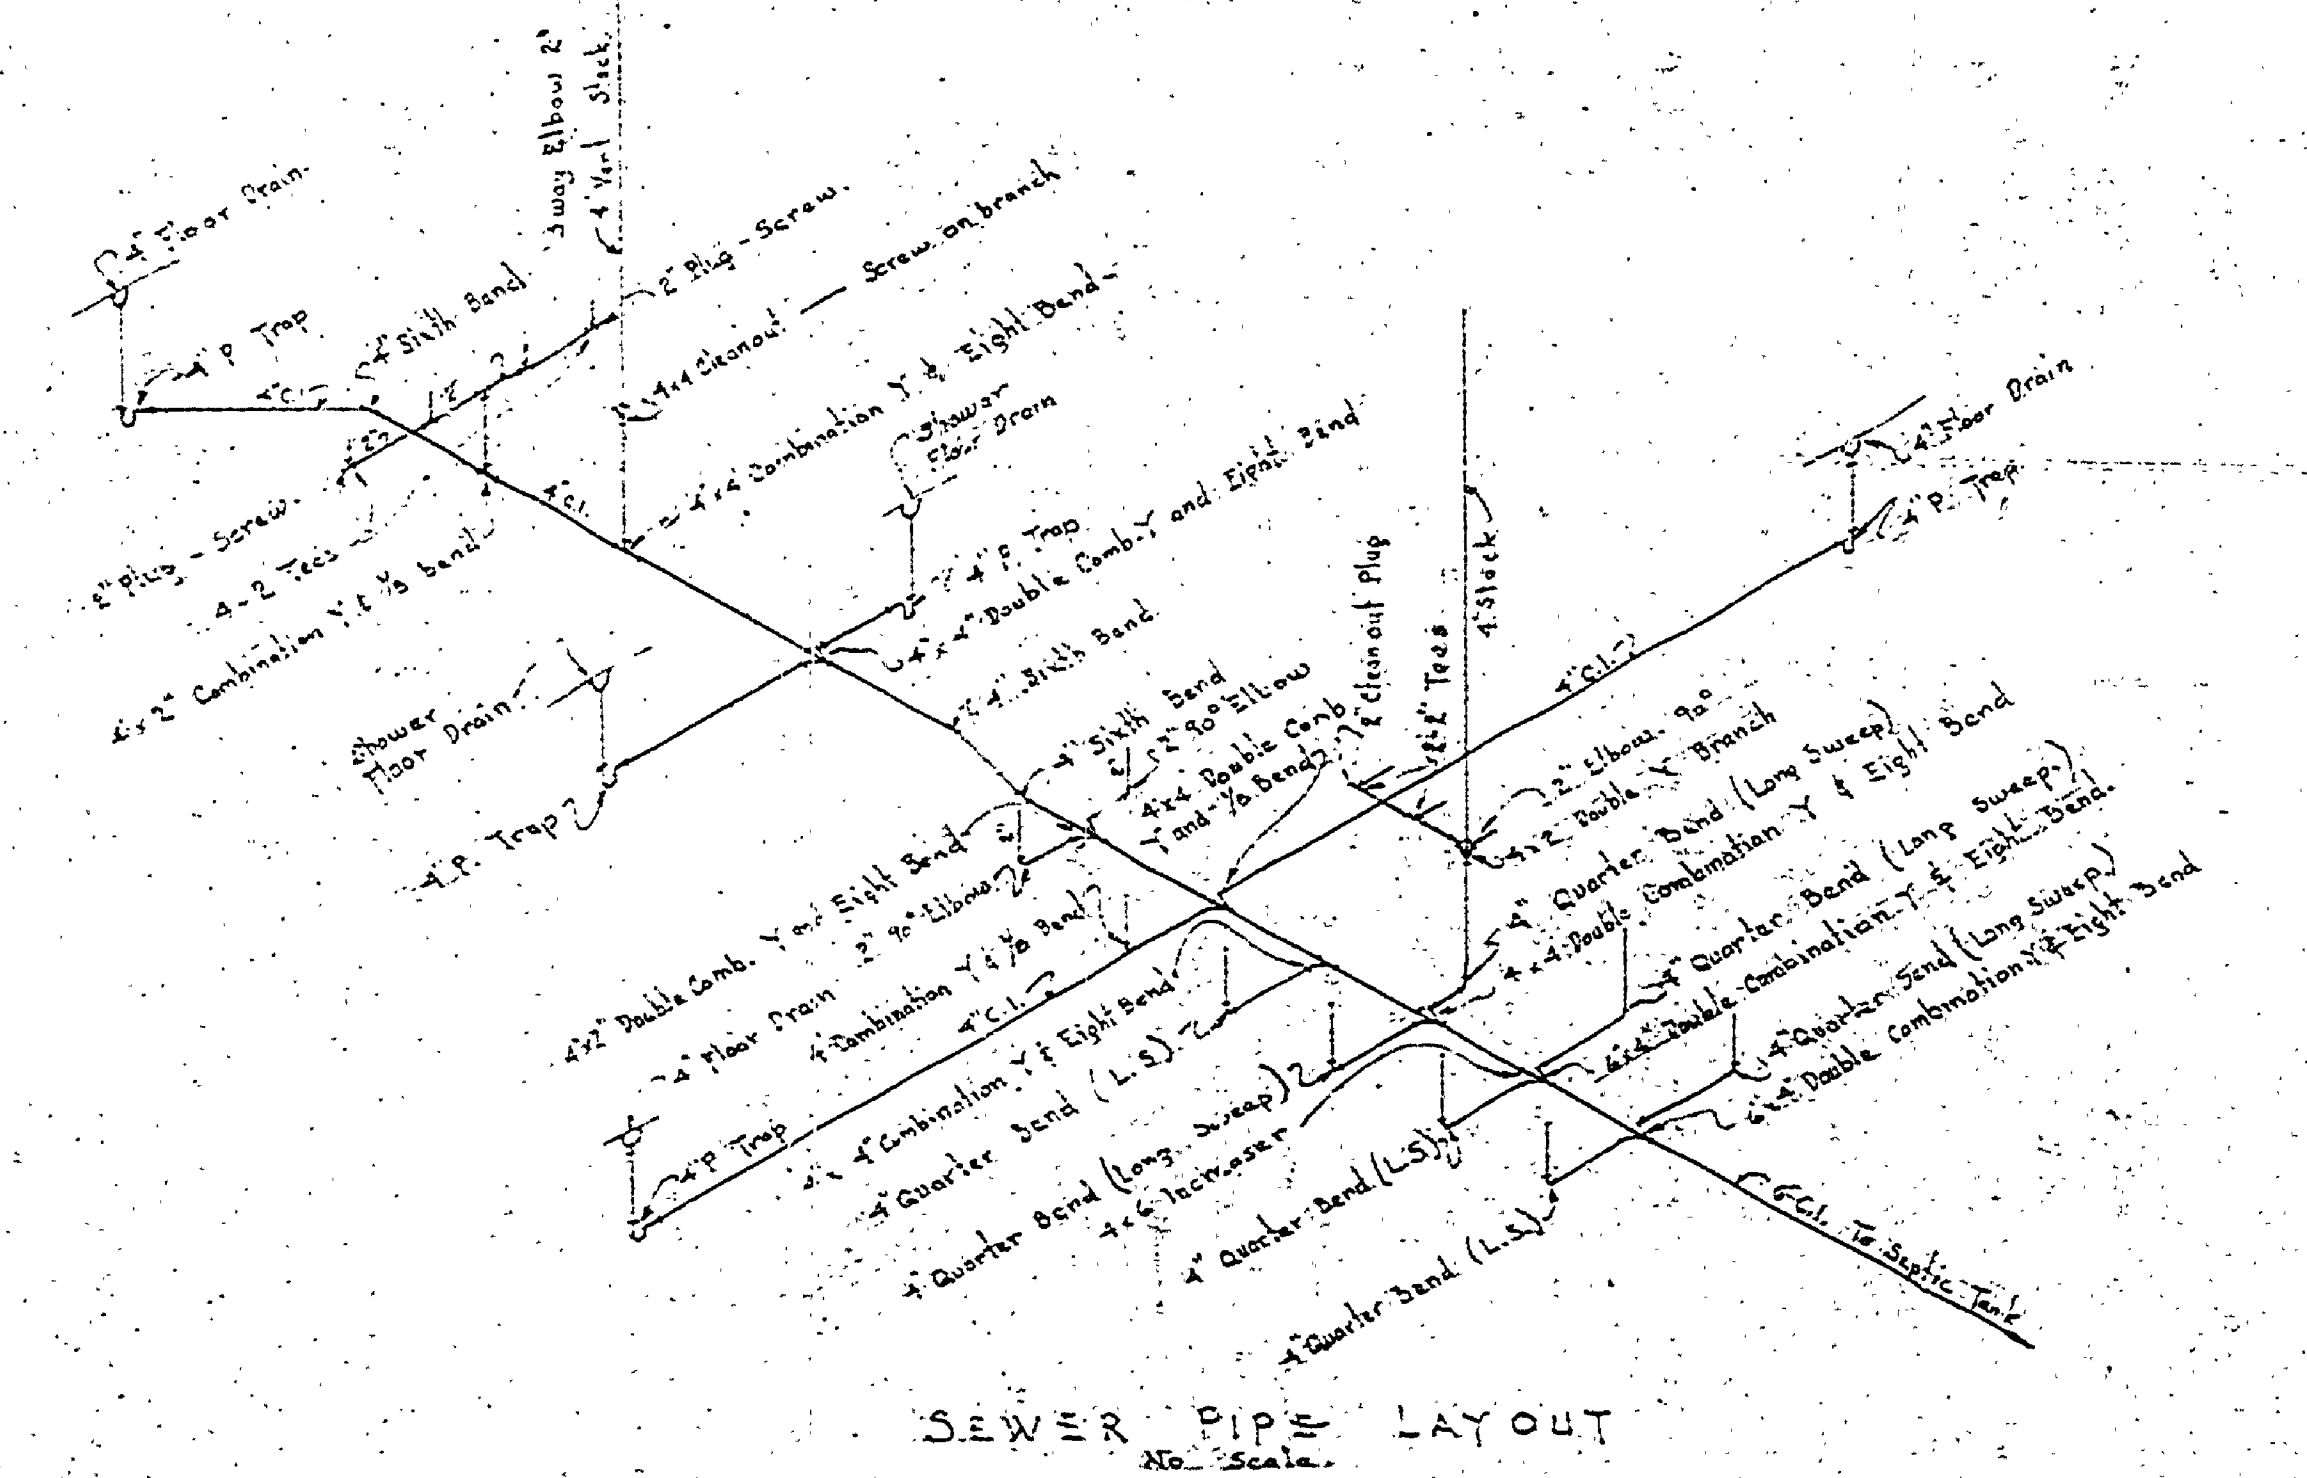
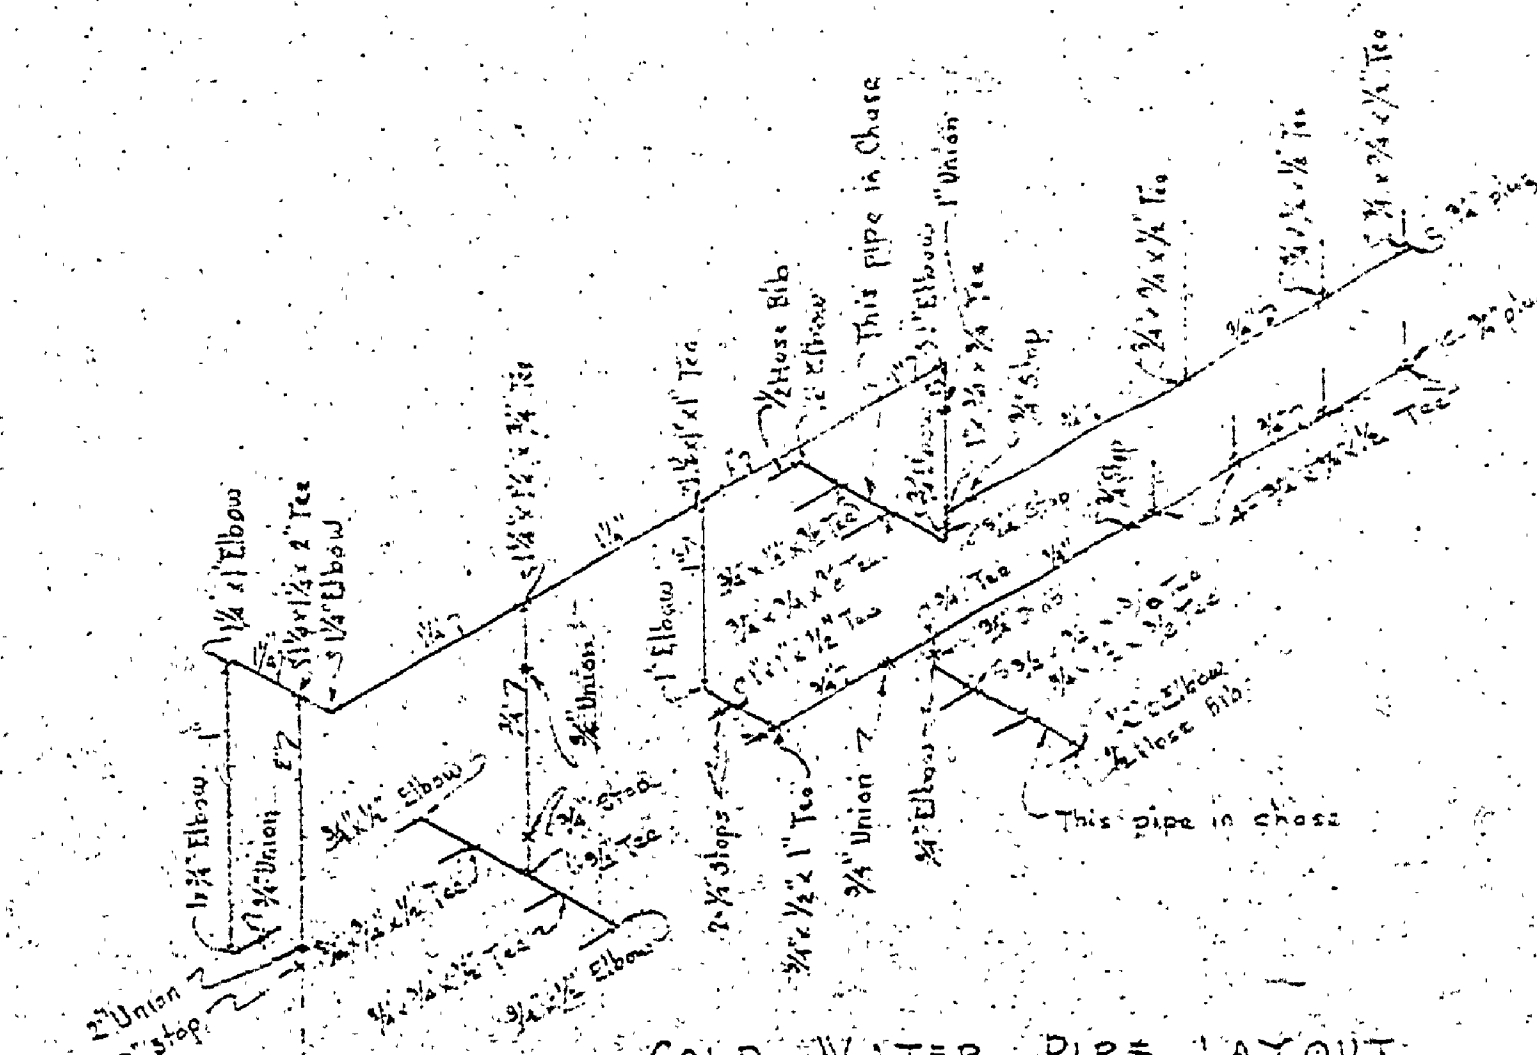
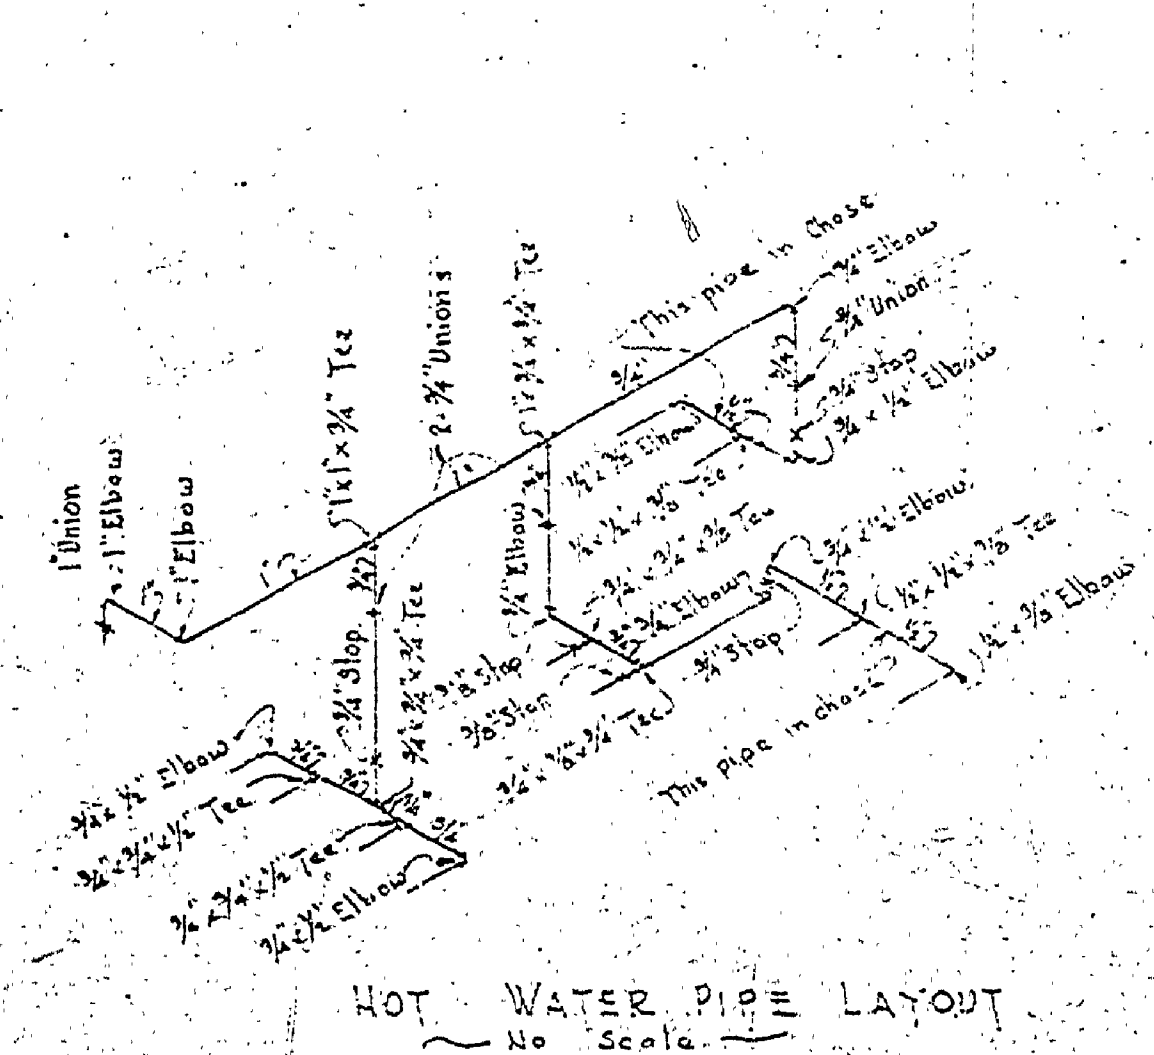
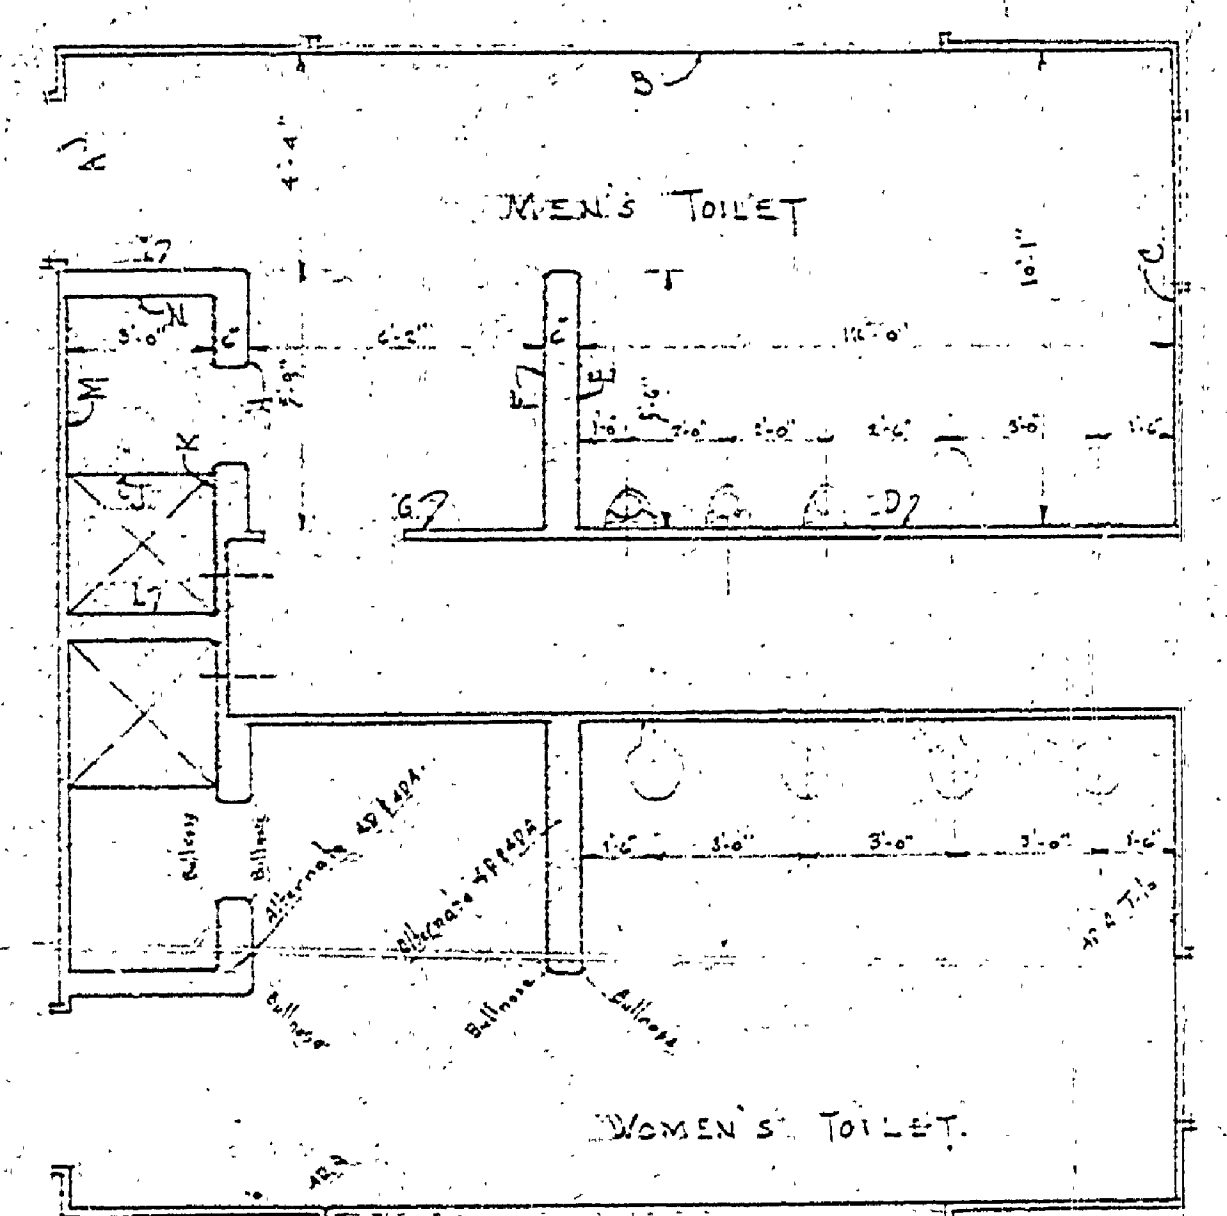
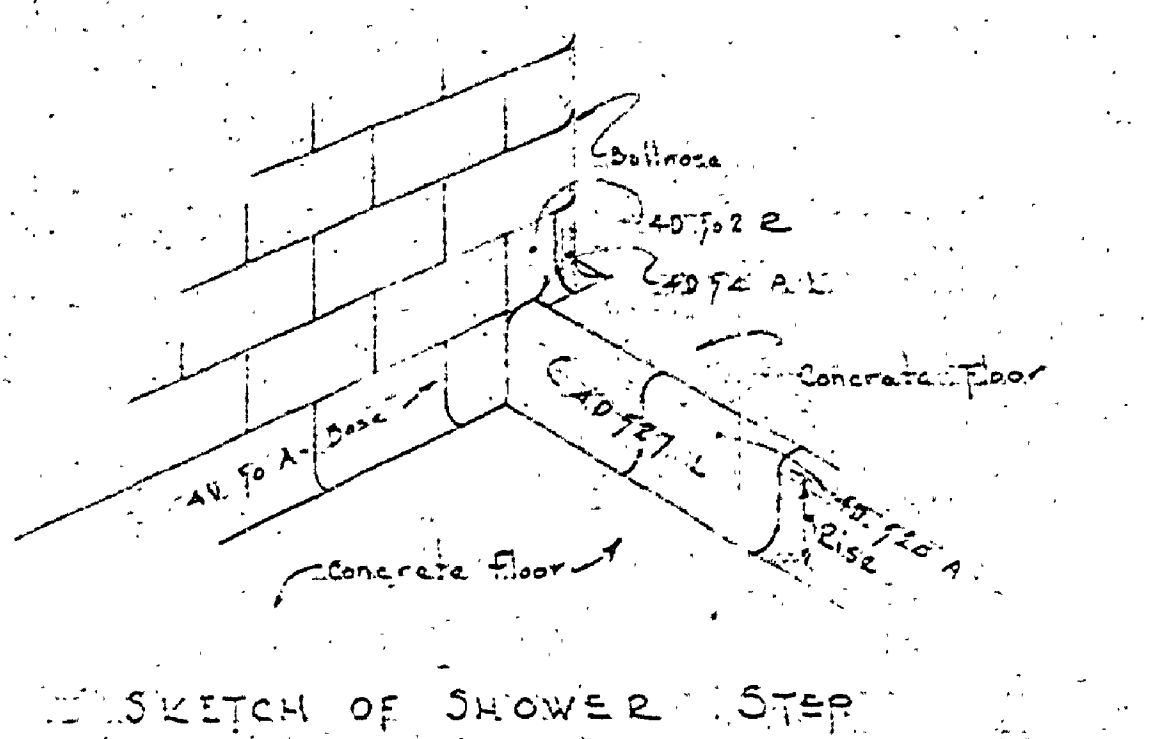
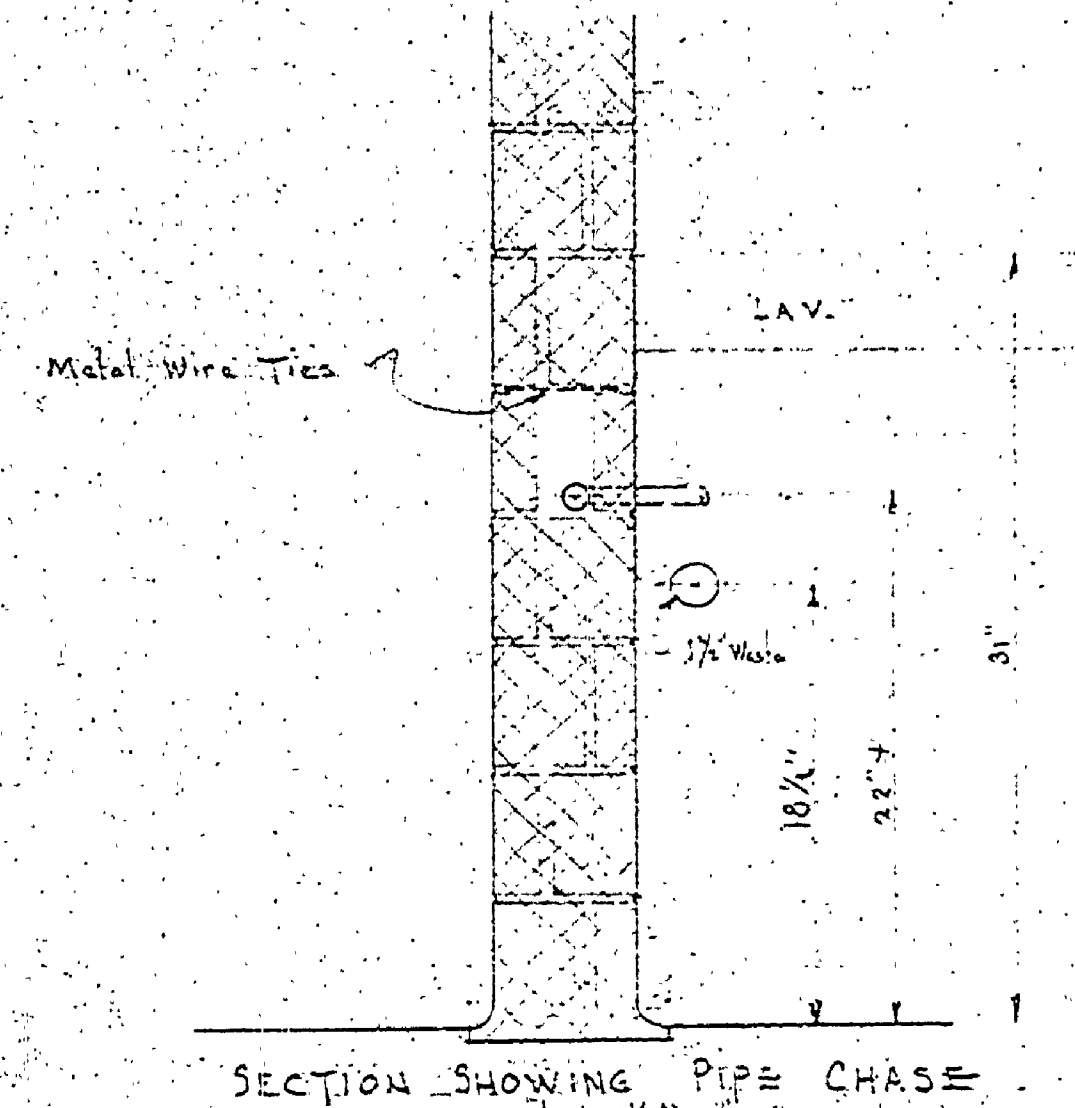
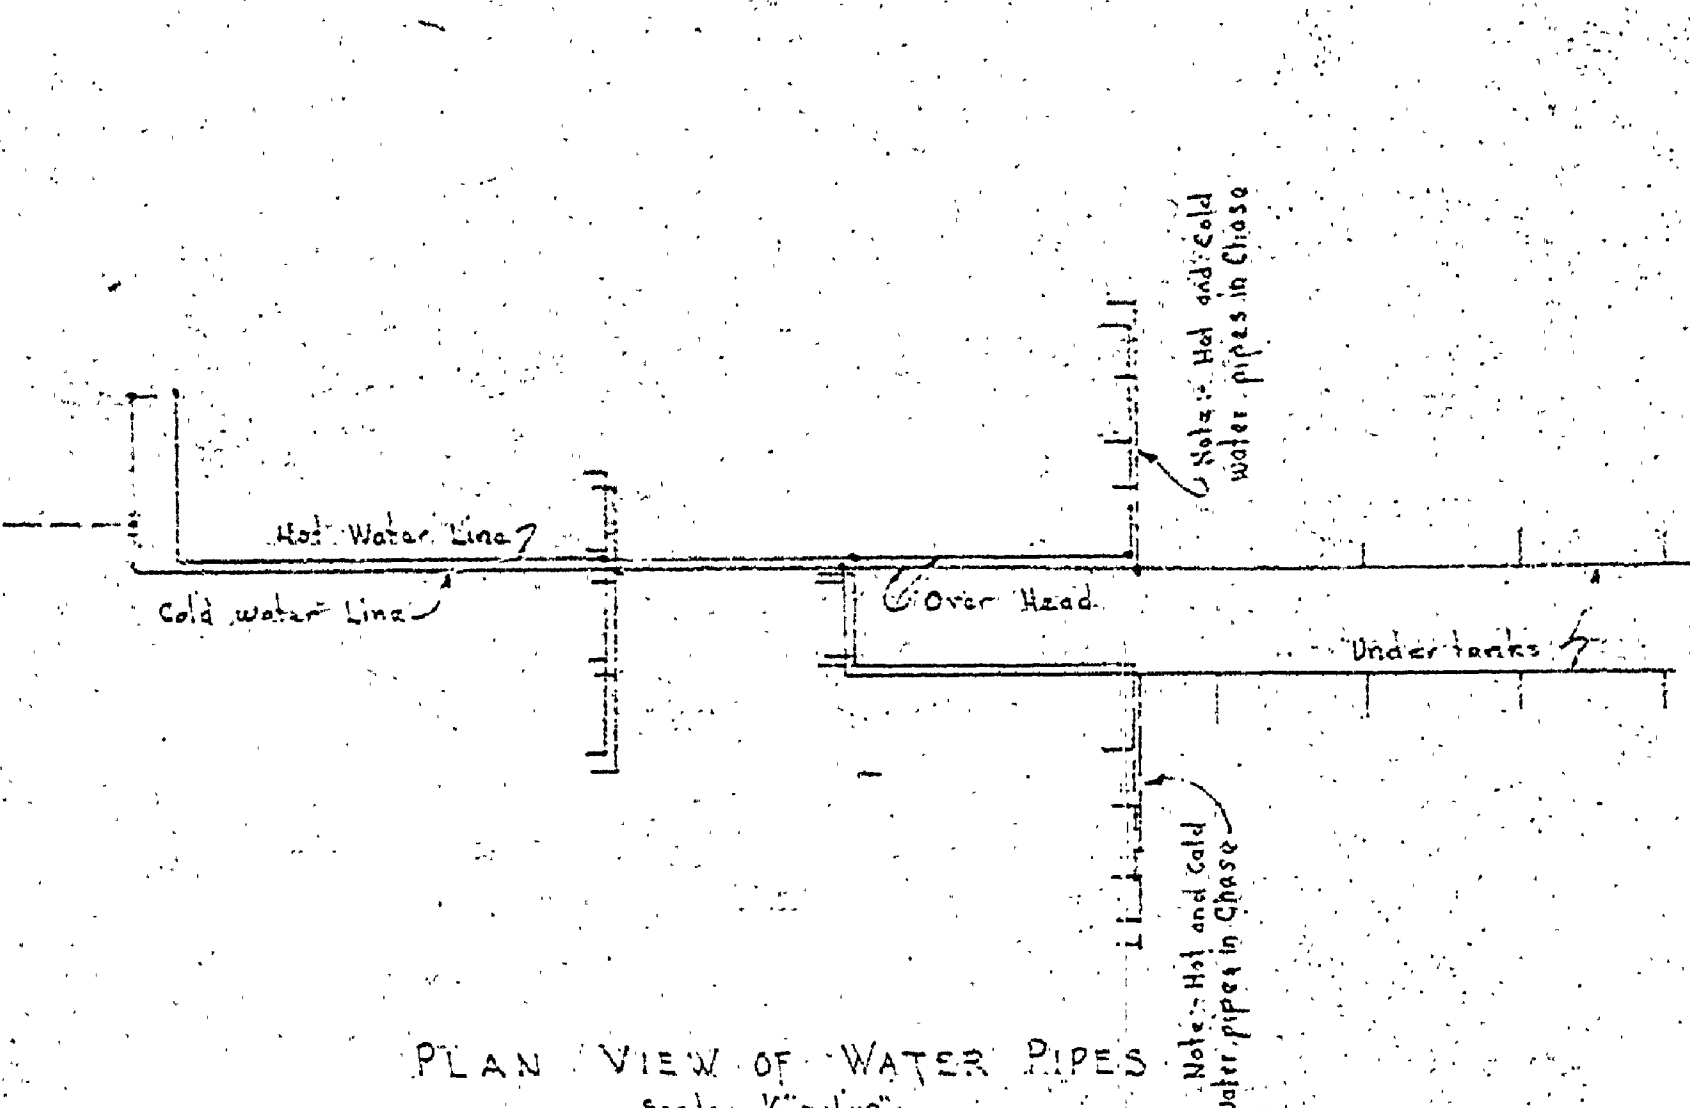


DESIGNED BY J.V.D. GREENWOOD	REVIEWED BY SECTIONS S.I.R. 9-17-57	APPROVED BY H.C.M. 7/26/57	NO. 1	DATE 9-27-57	BY W.A.L.	REVISIONS
DRAWN BY J.V.I.	ARCHITECTURAL H.C.M. 7/26/57	ASSISTANT CHIEF IN CHARGE OF DESIGN	2			4
CHECKED BY J.V.I.	ENGINEERING S.I.R. 9-17-57		3			5
DATE 9-17-57	LANDSCAPE					6

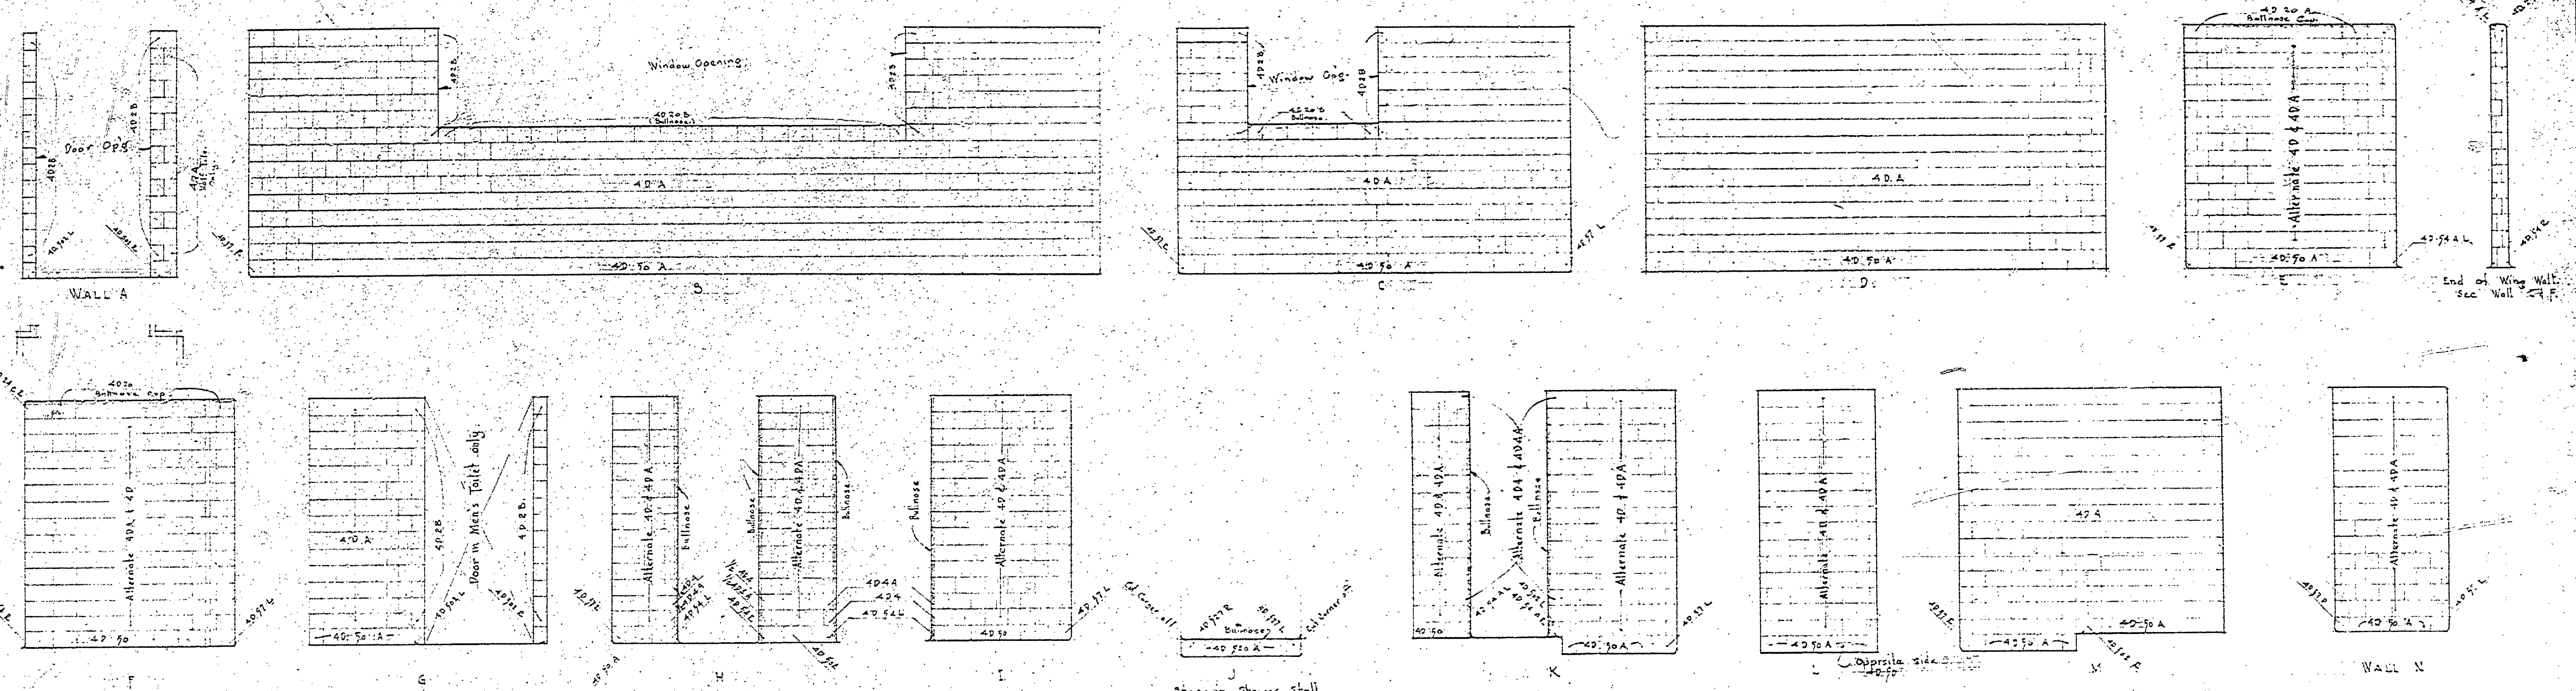

NOTE: The men's toilet is the same as in the women's side, except for door in pipe alley.

MASTER PLAN Bldg. No. 1A

MICHIGAN DEPARTMENT OF CONSERVATION PARKS AND RECREATION DIVISION

INDIAN LAKE STATE PARK TOILET AND LAUNDRY BLDG. CAMP GROUND ABBA

SHEET NO. 7 OF 7 PLAN NO. A-101