
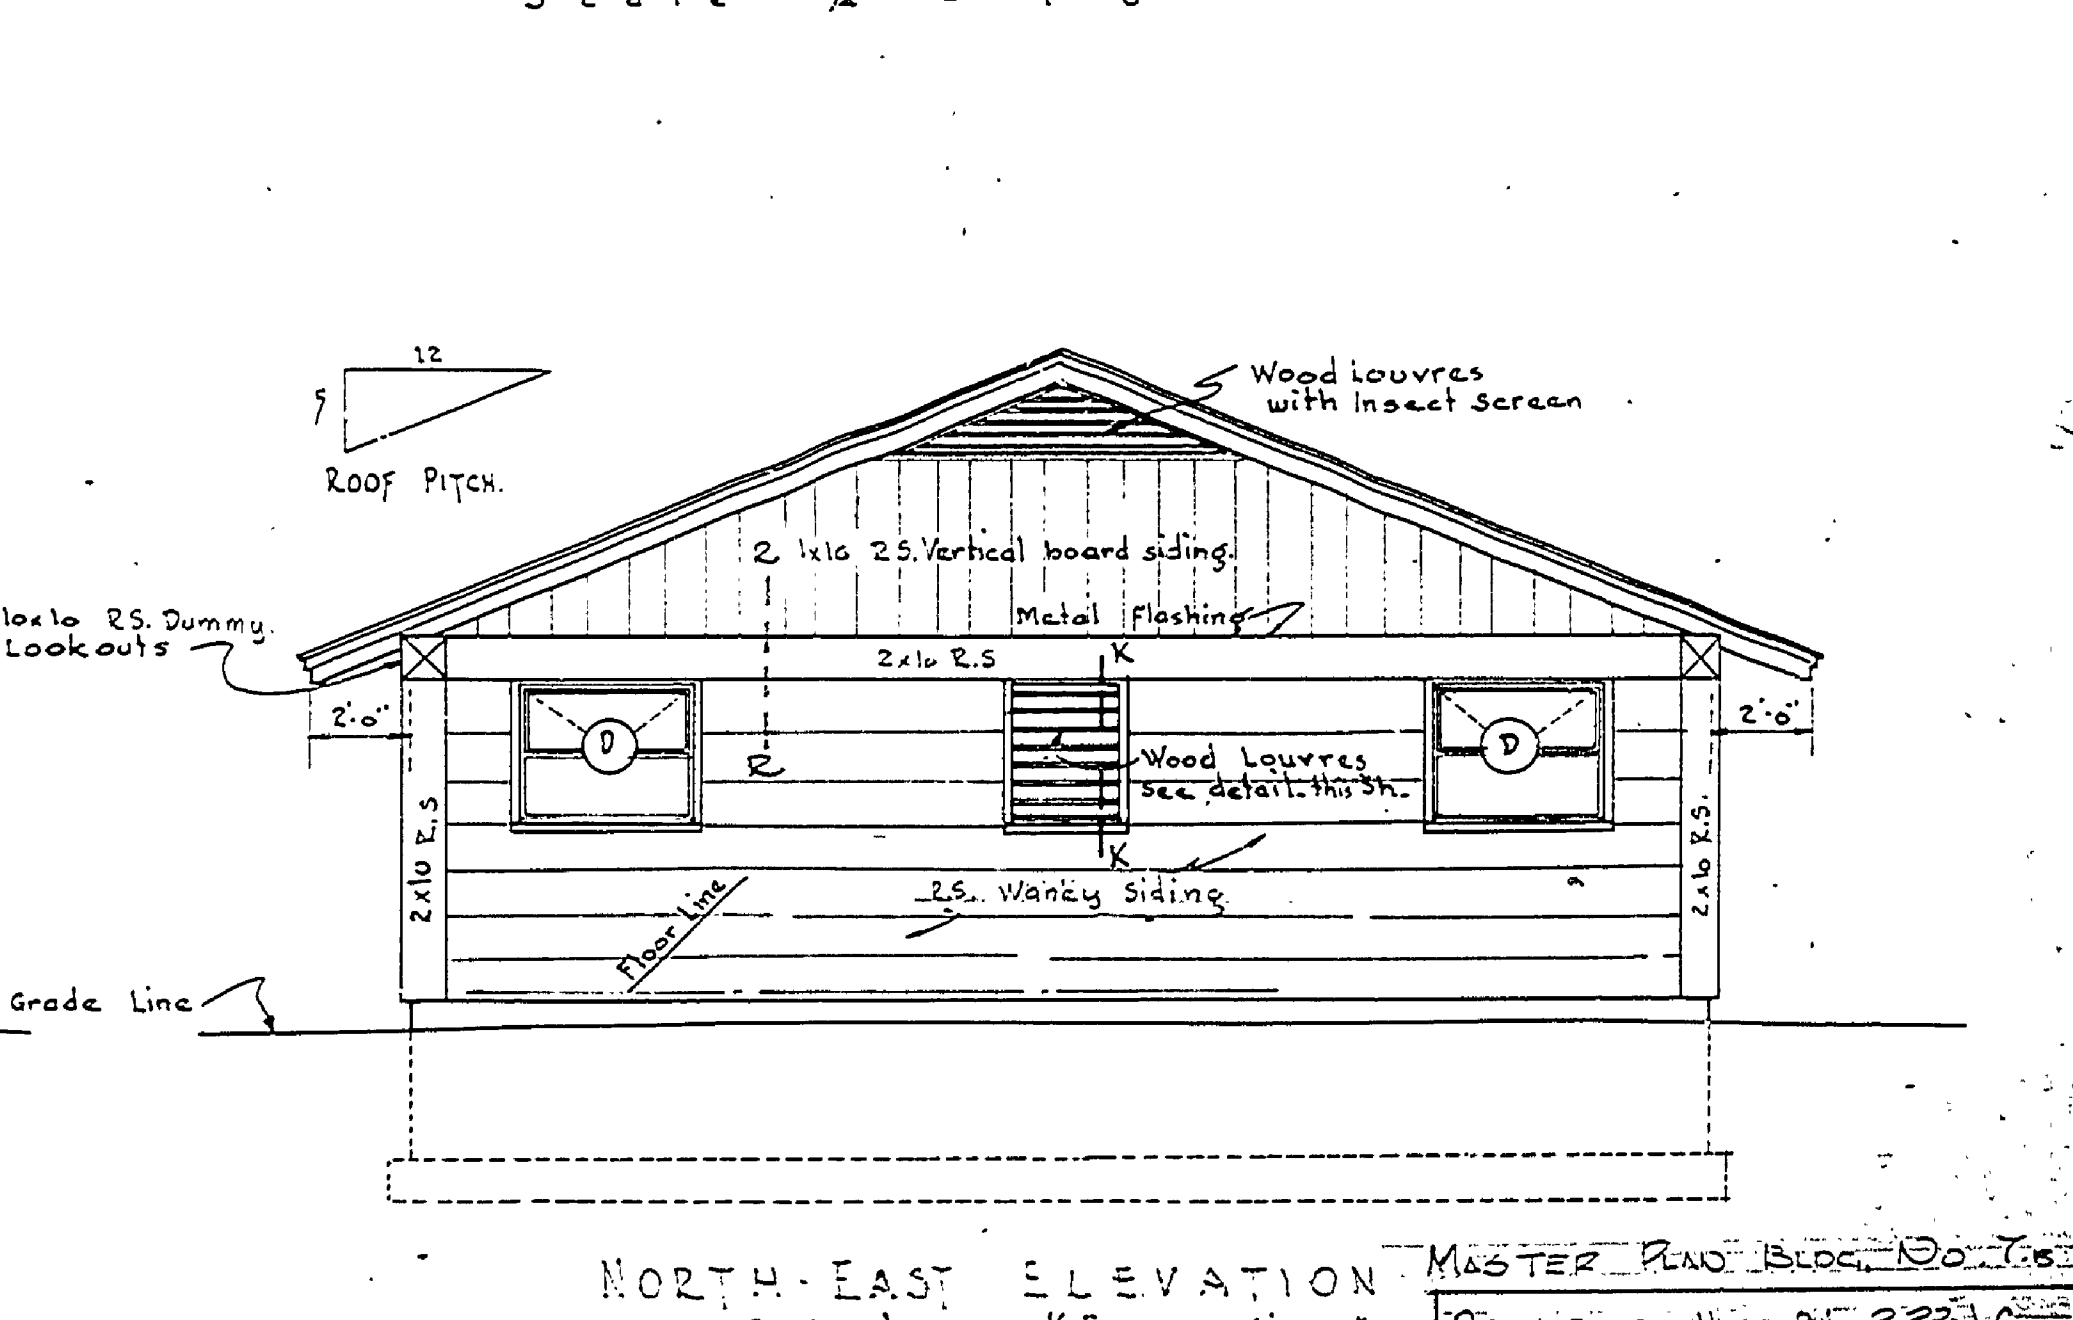
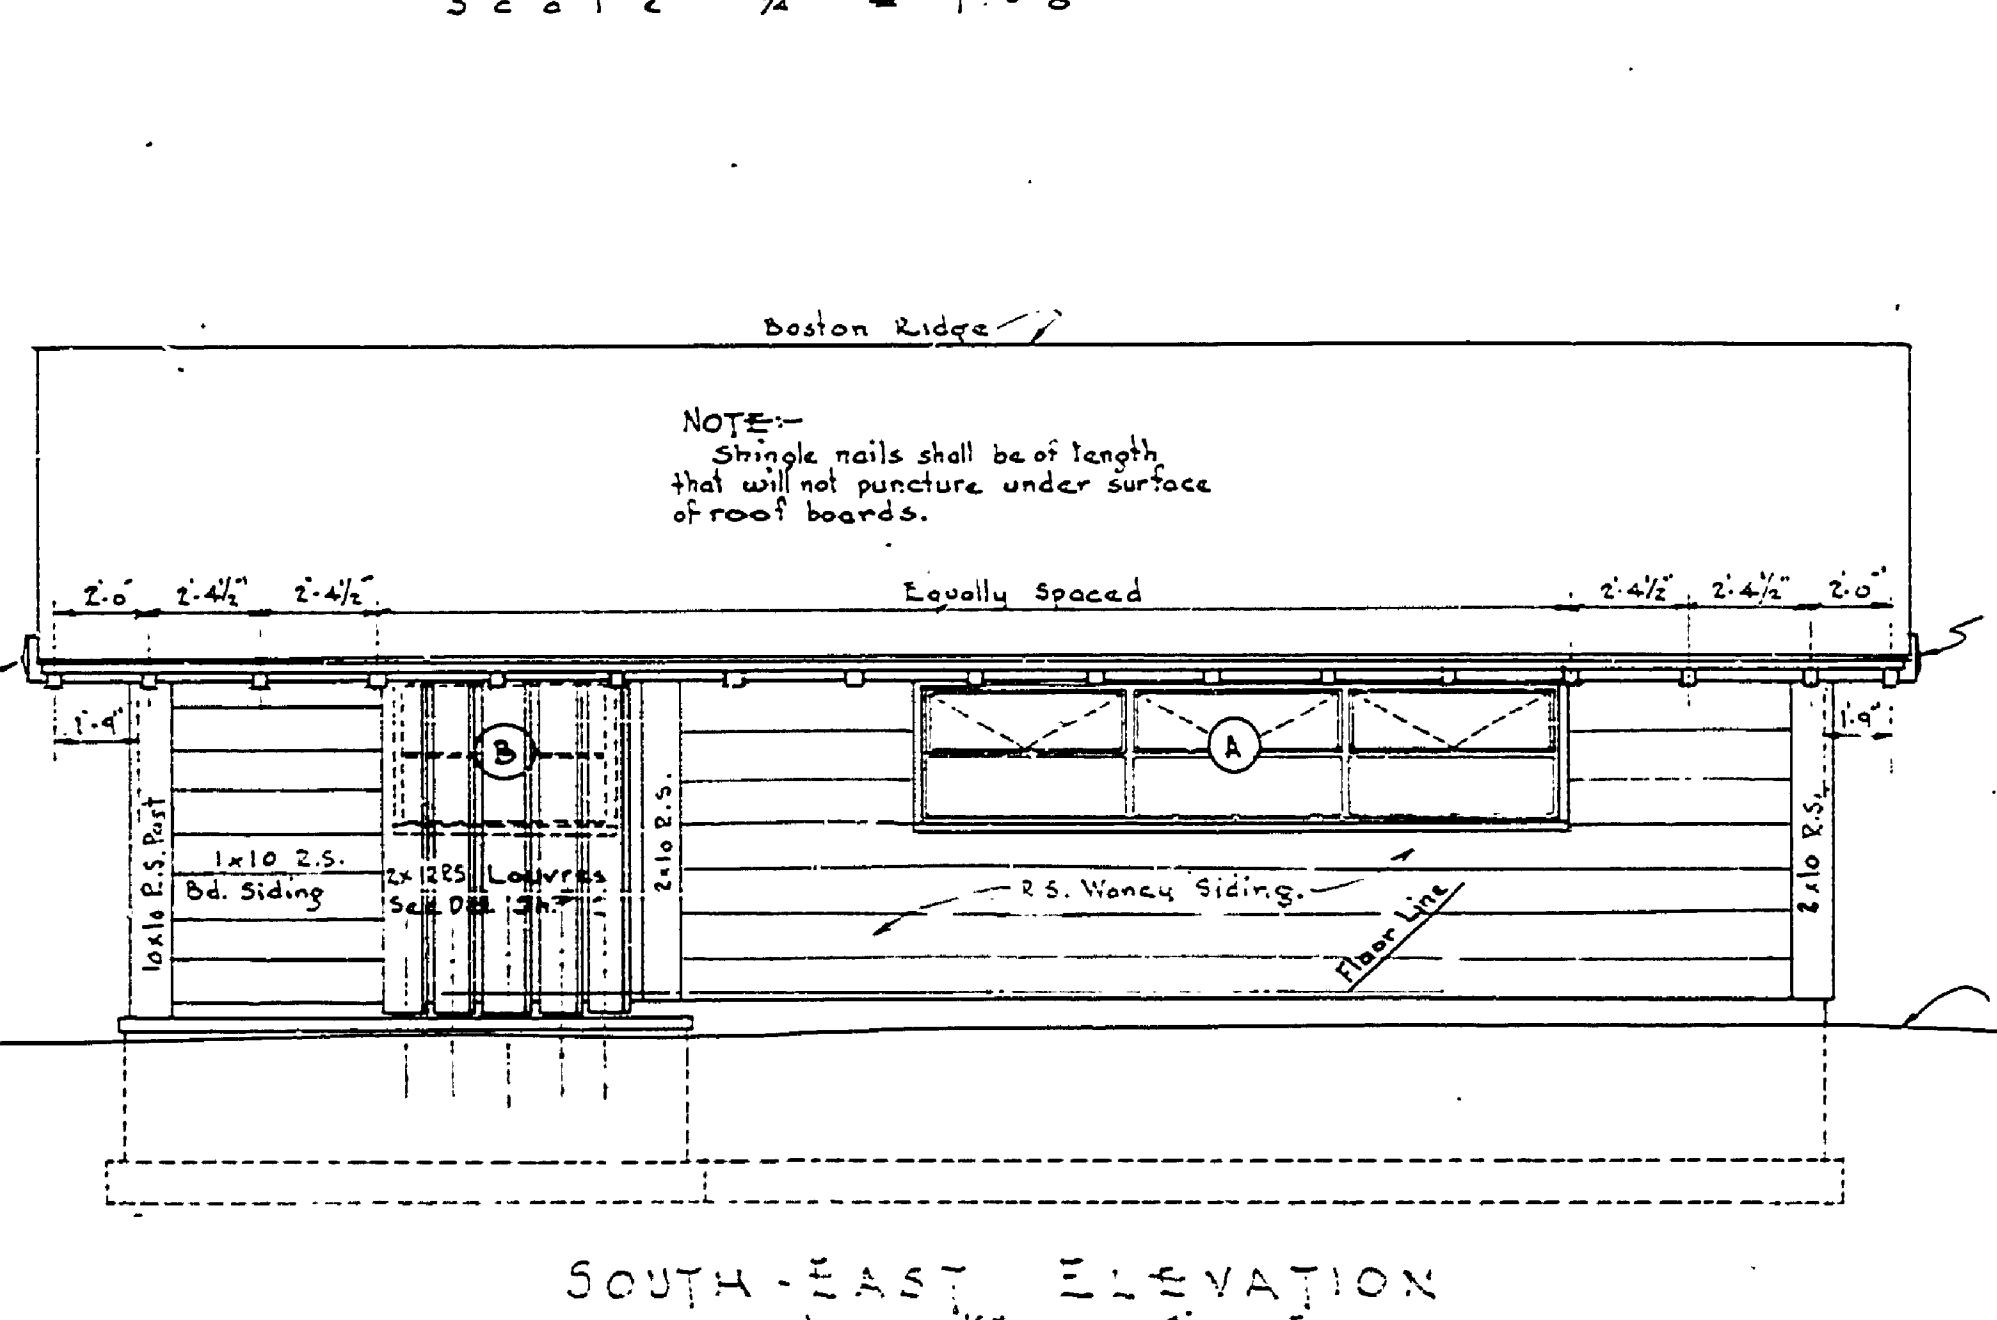
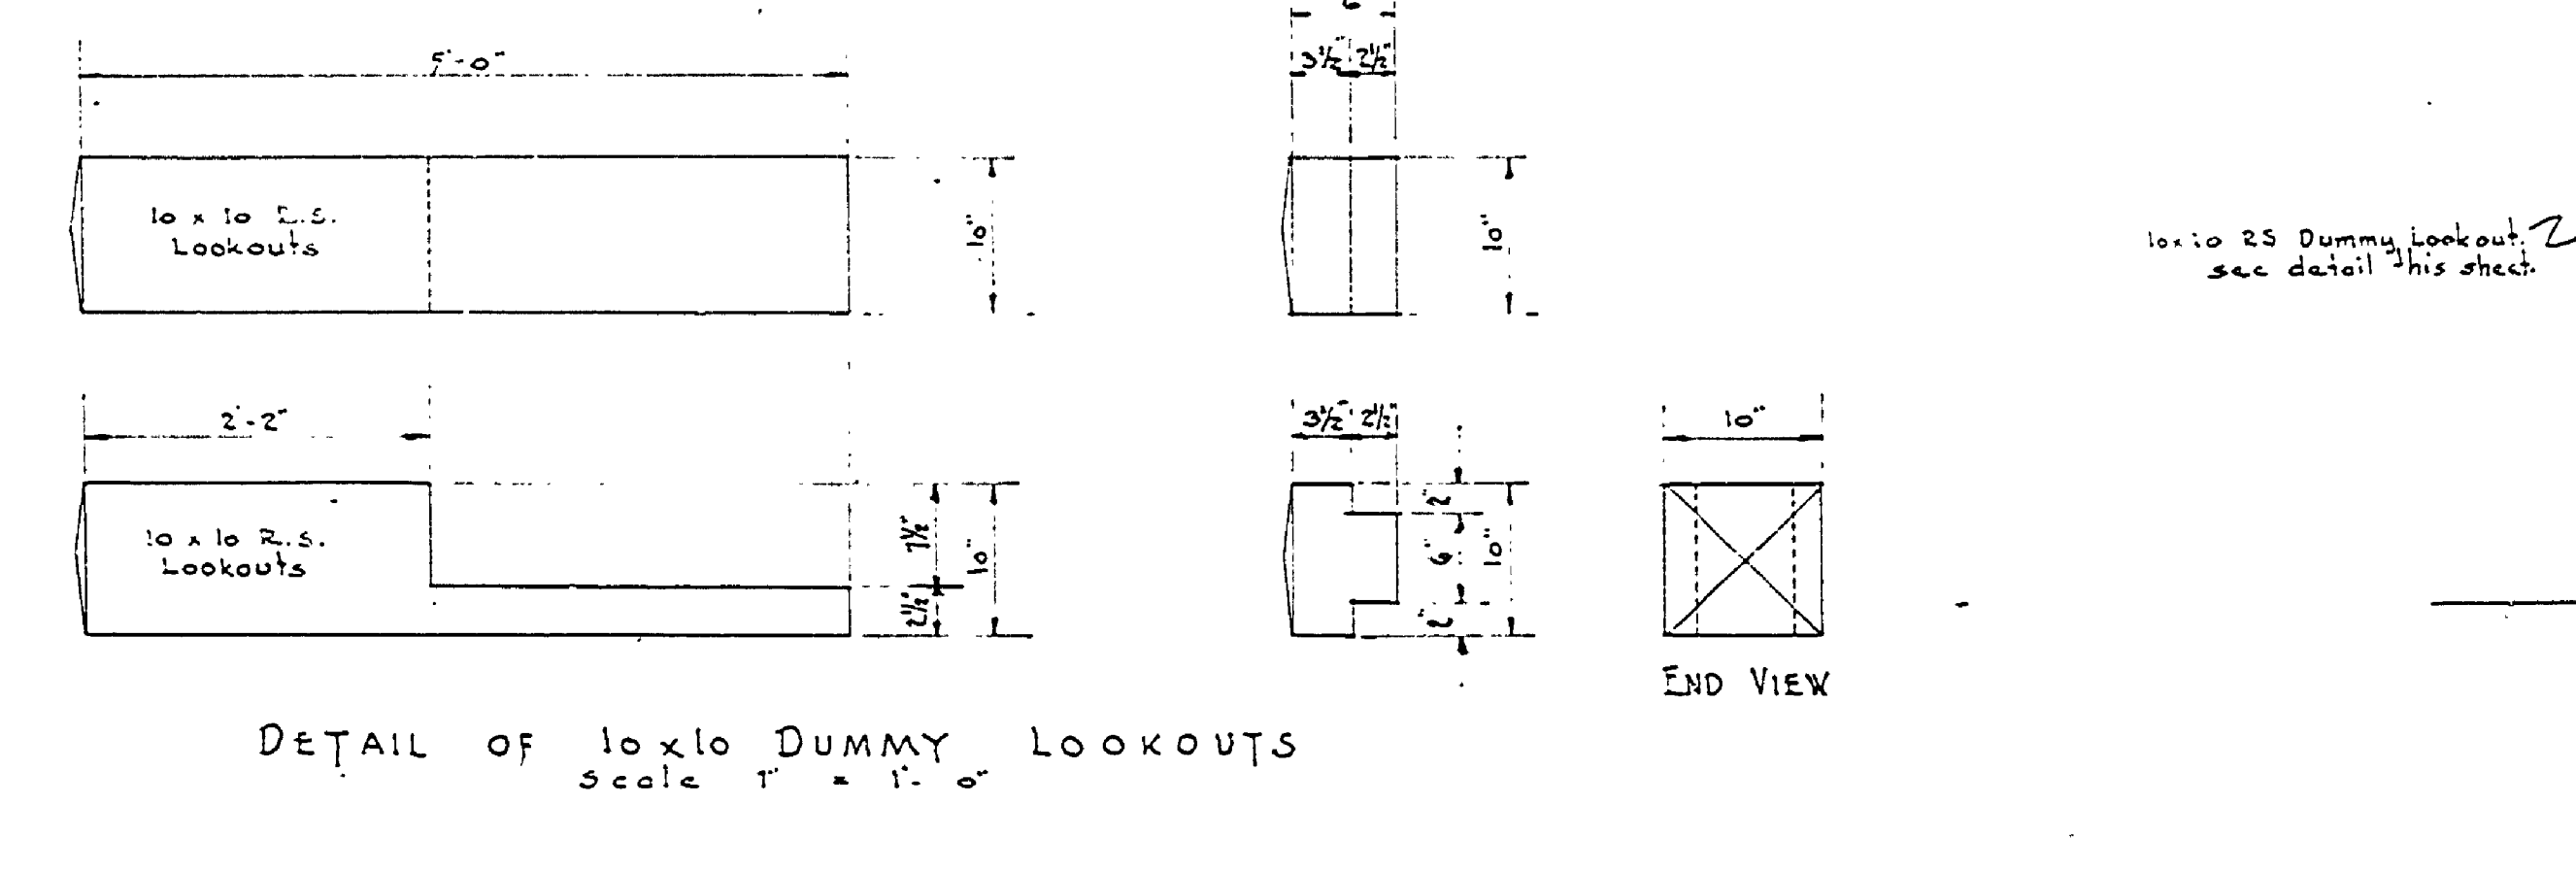
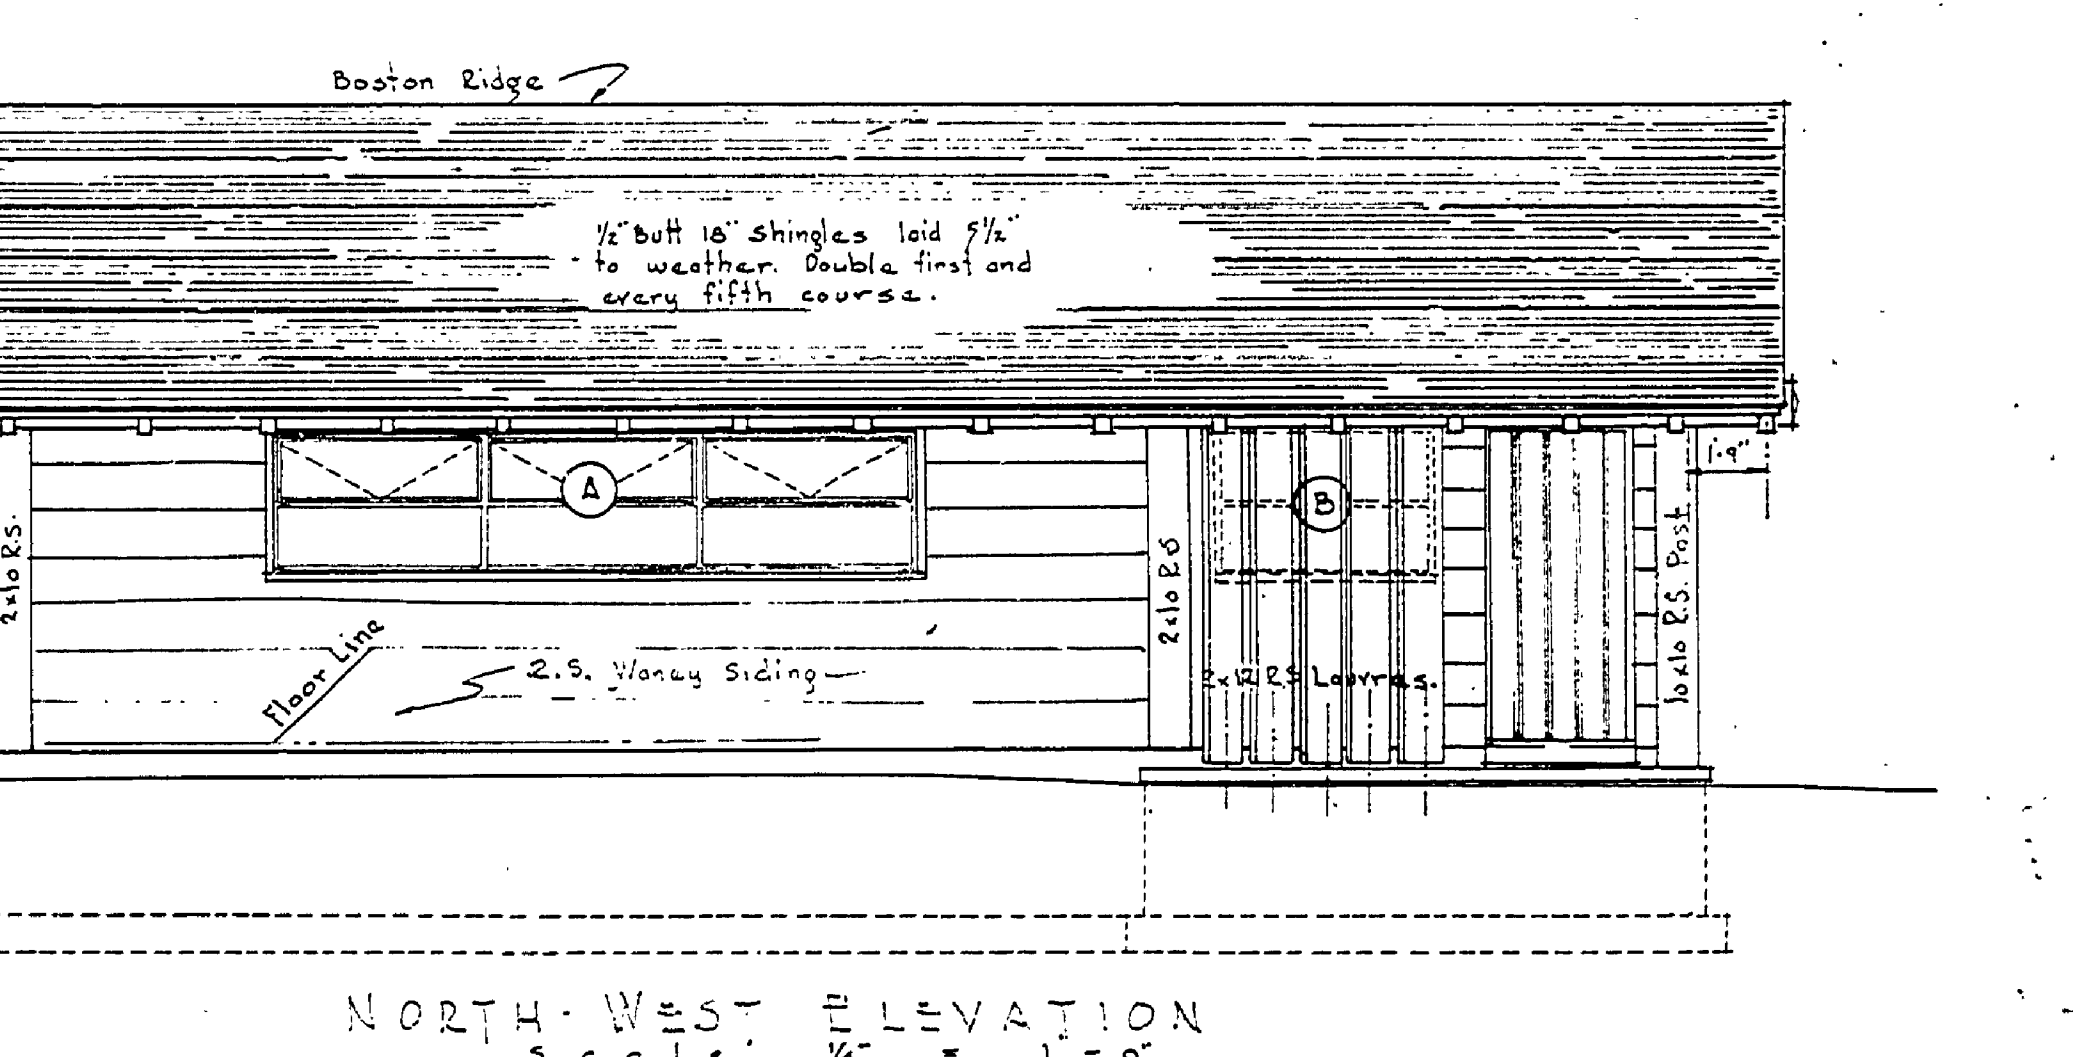
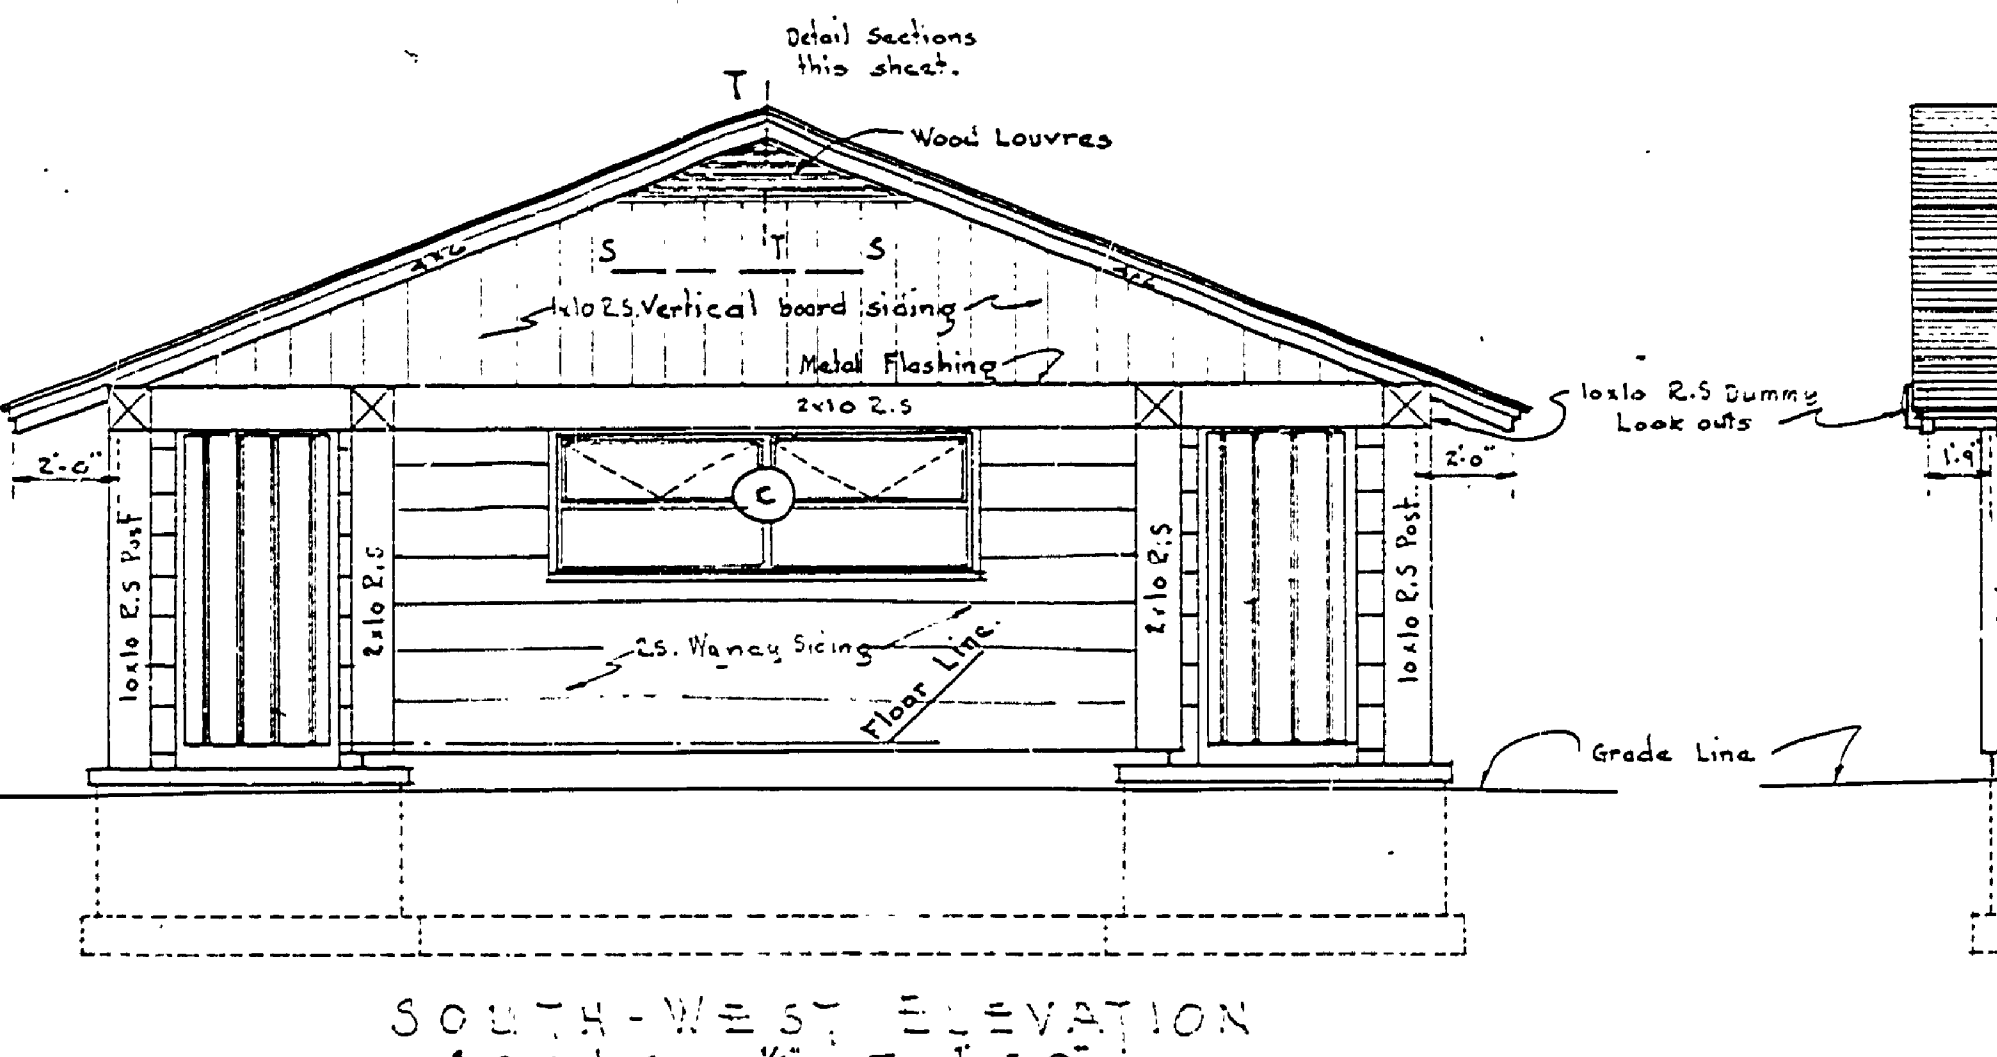
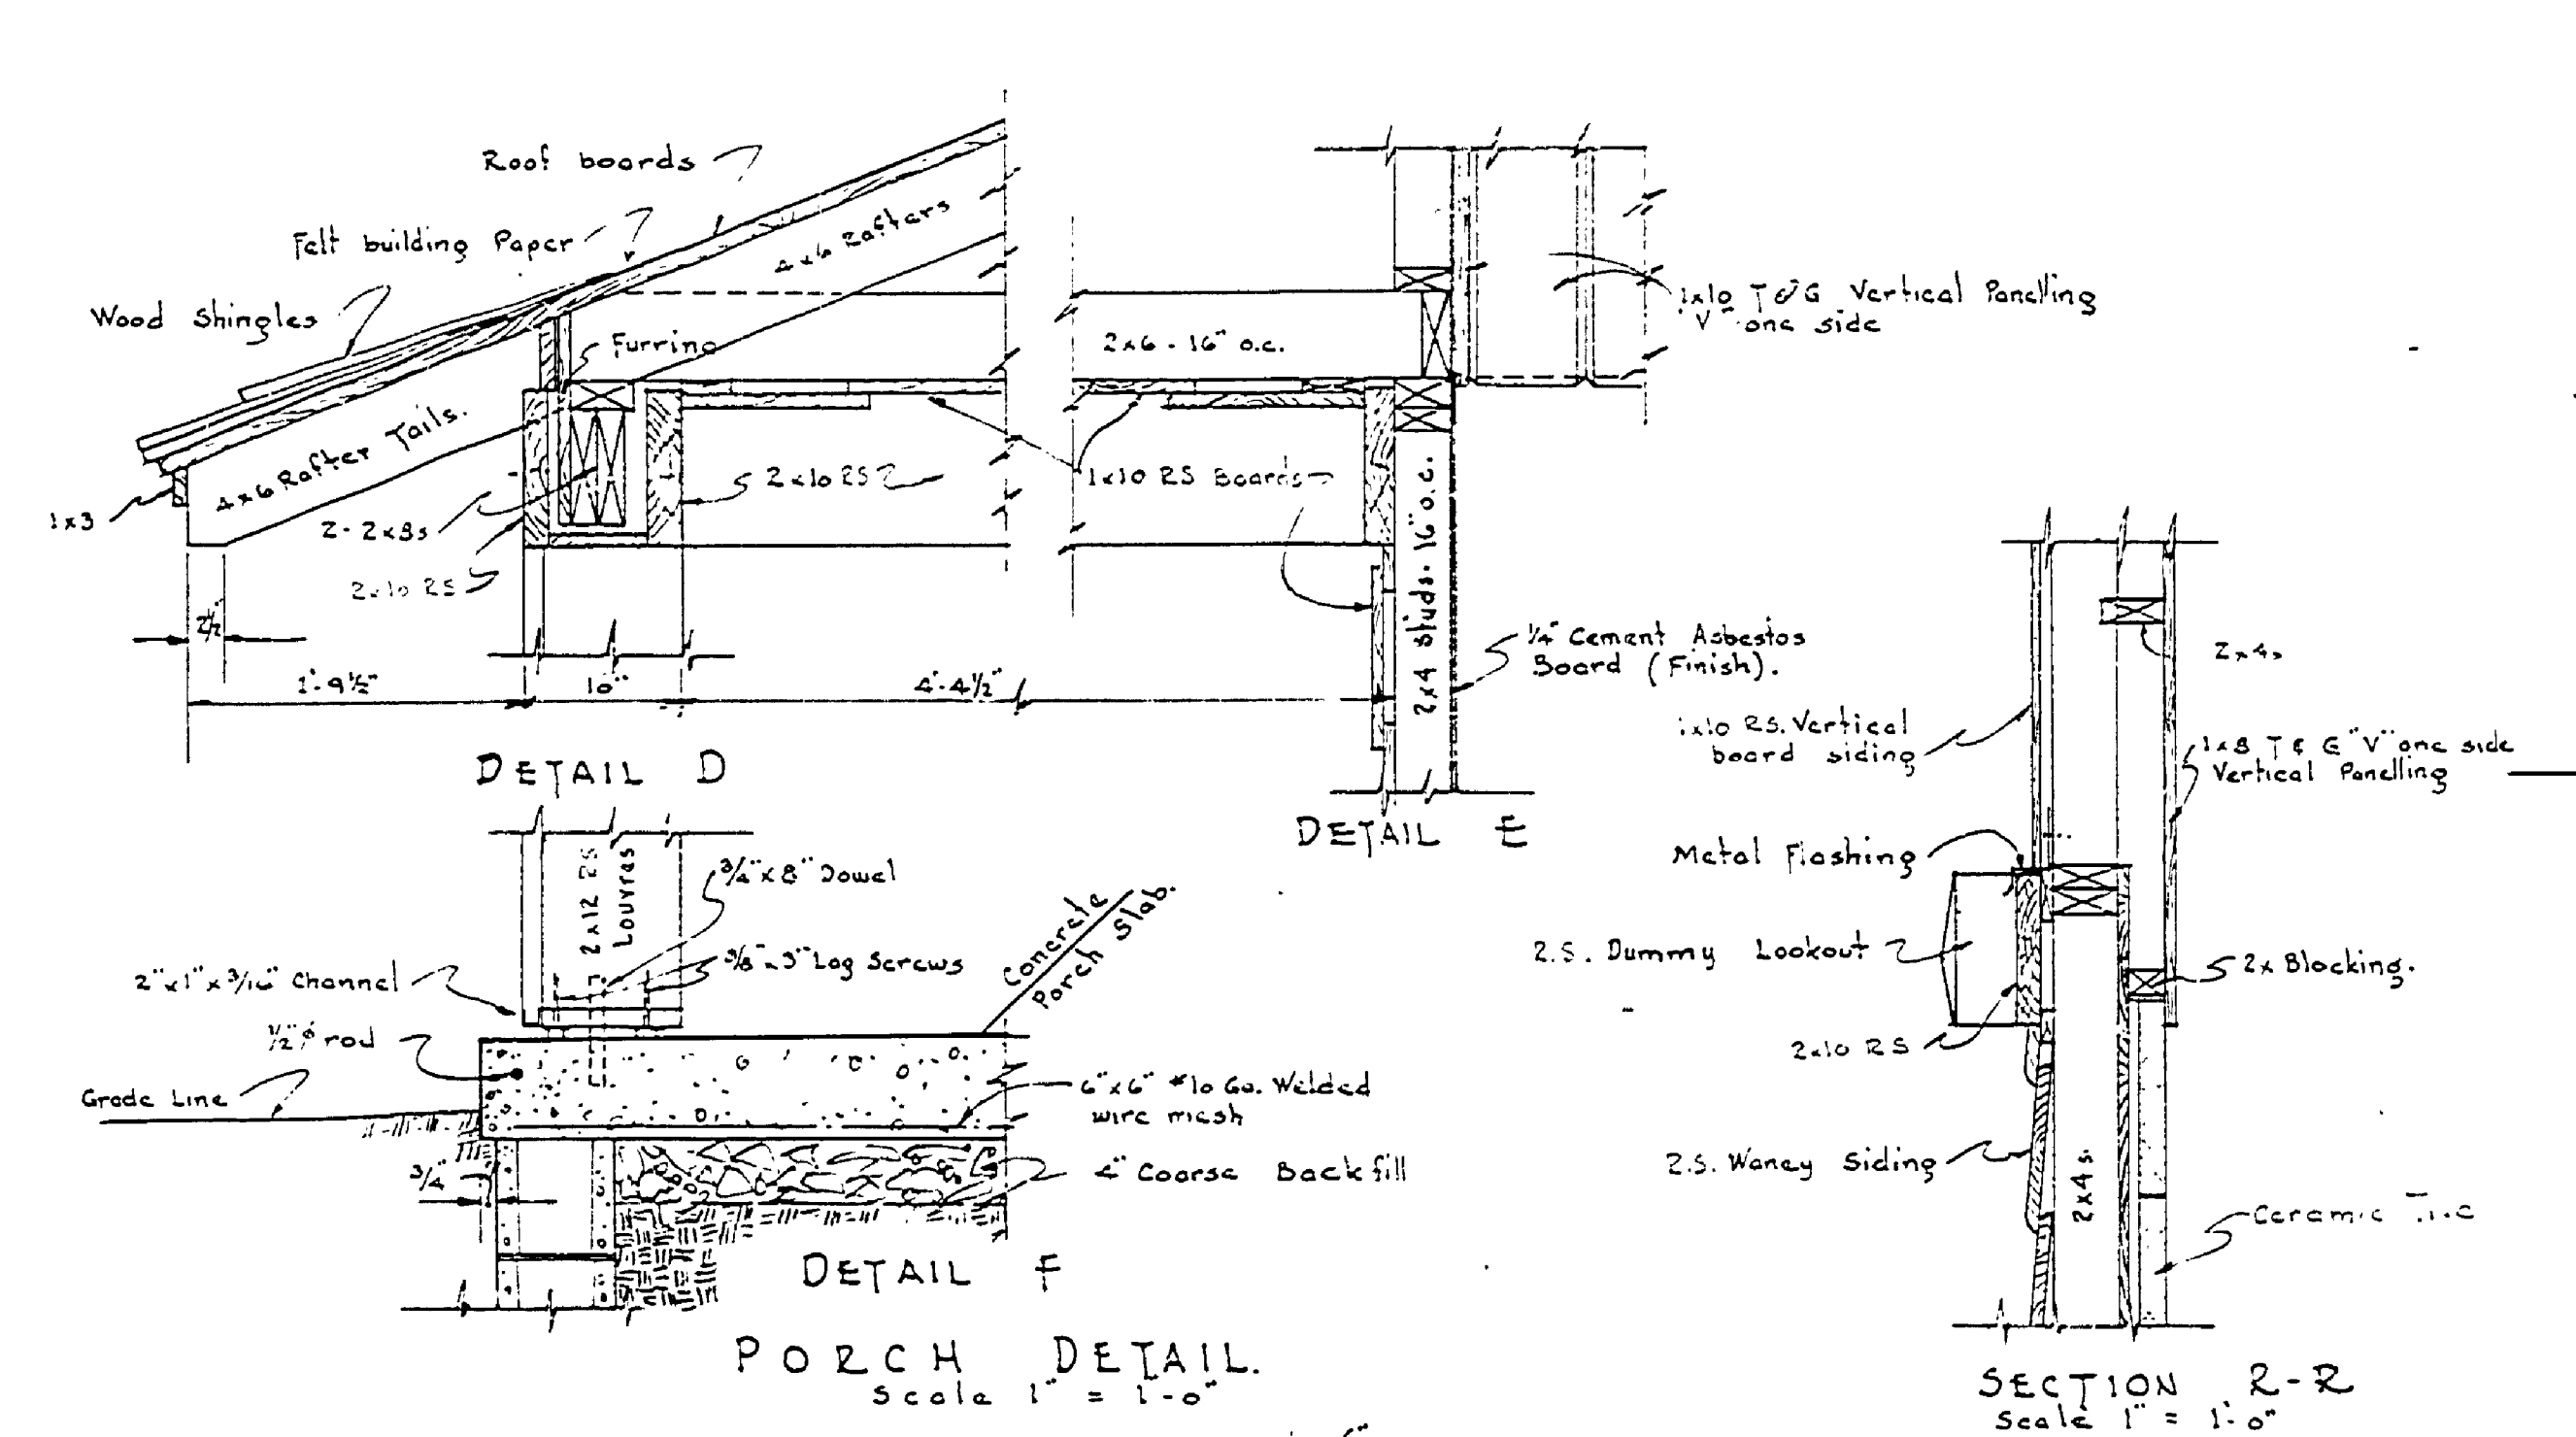
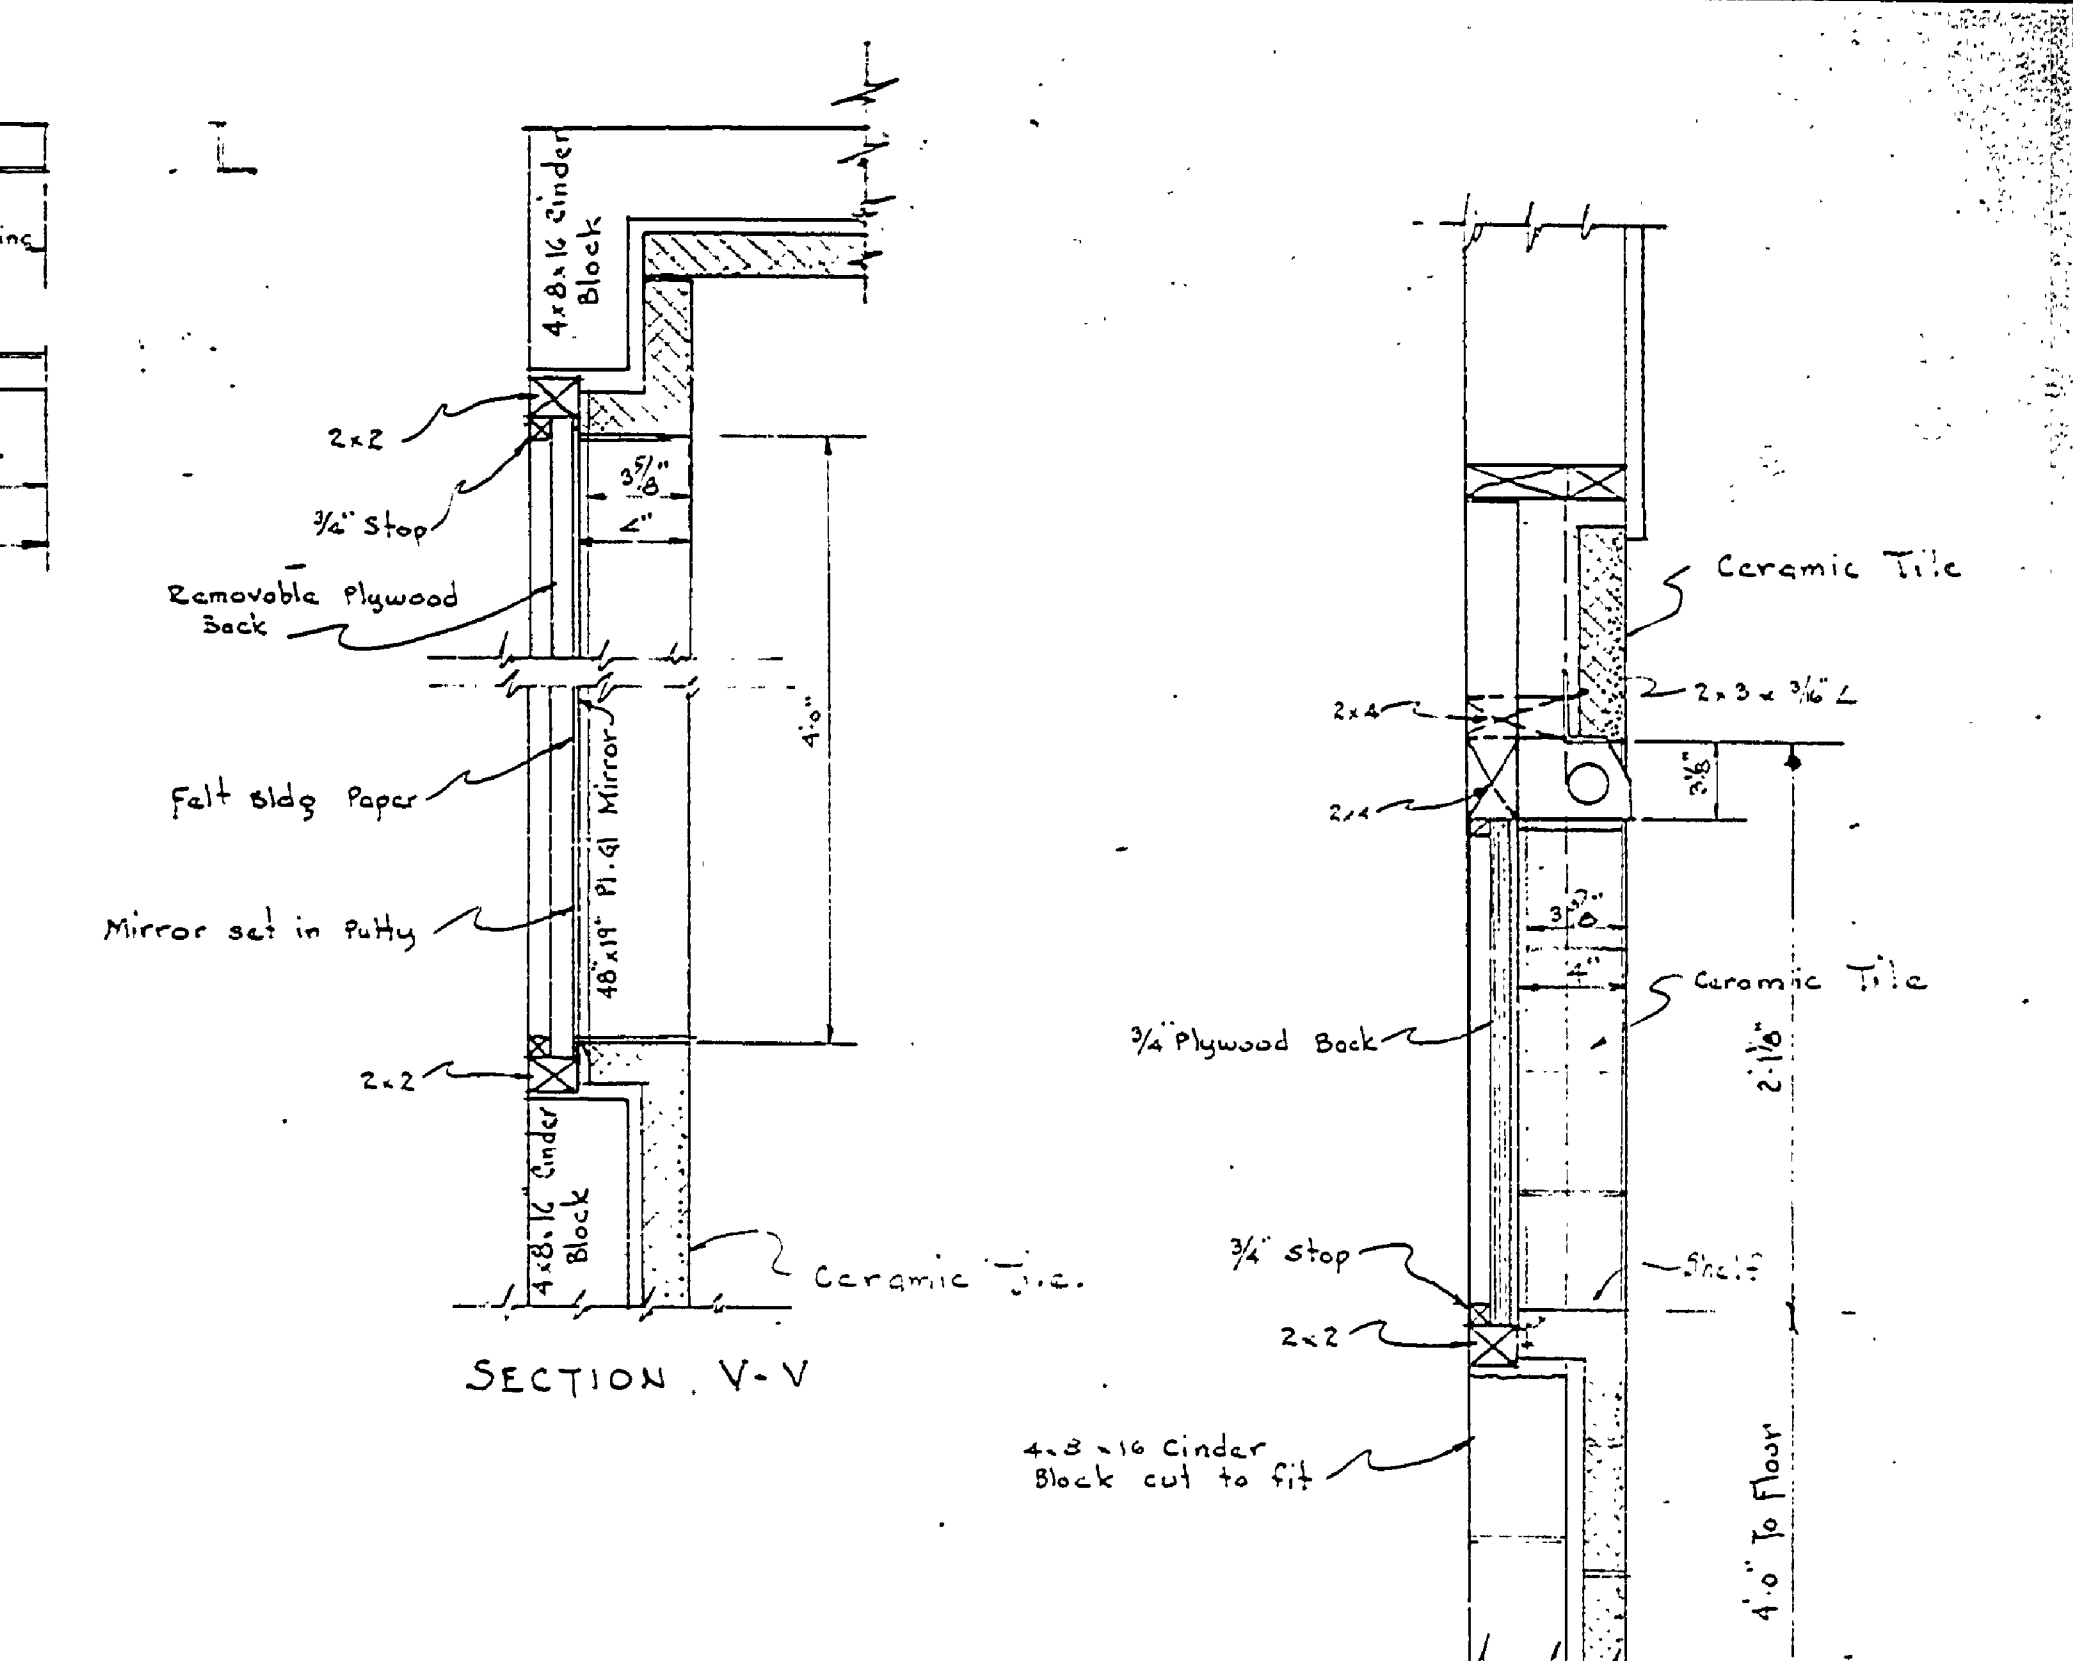
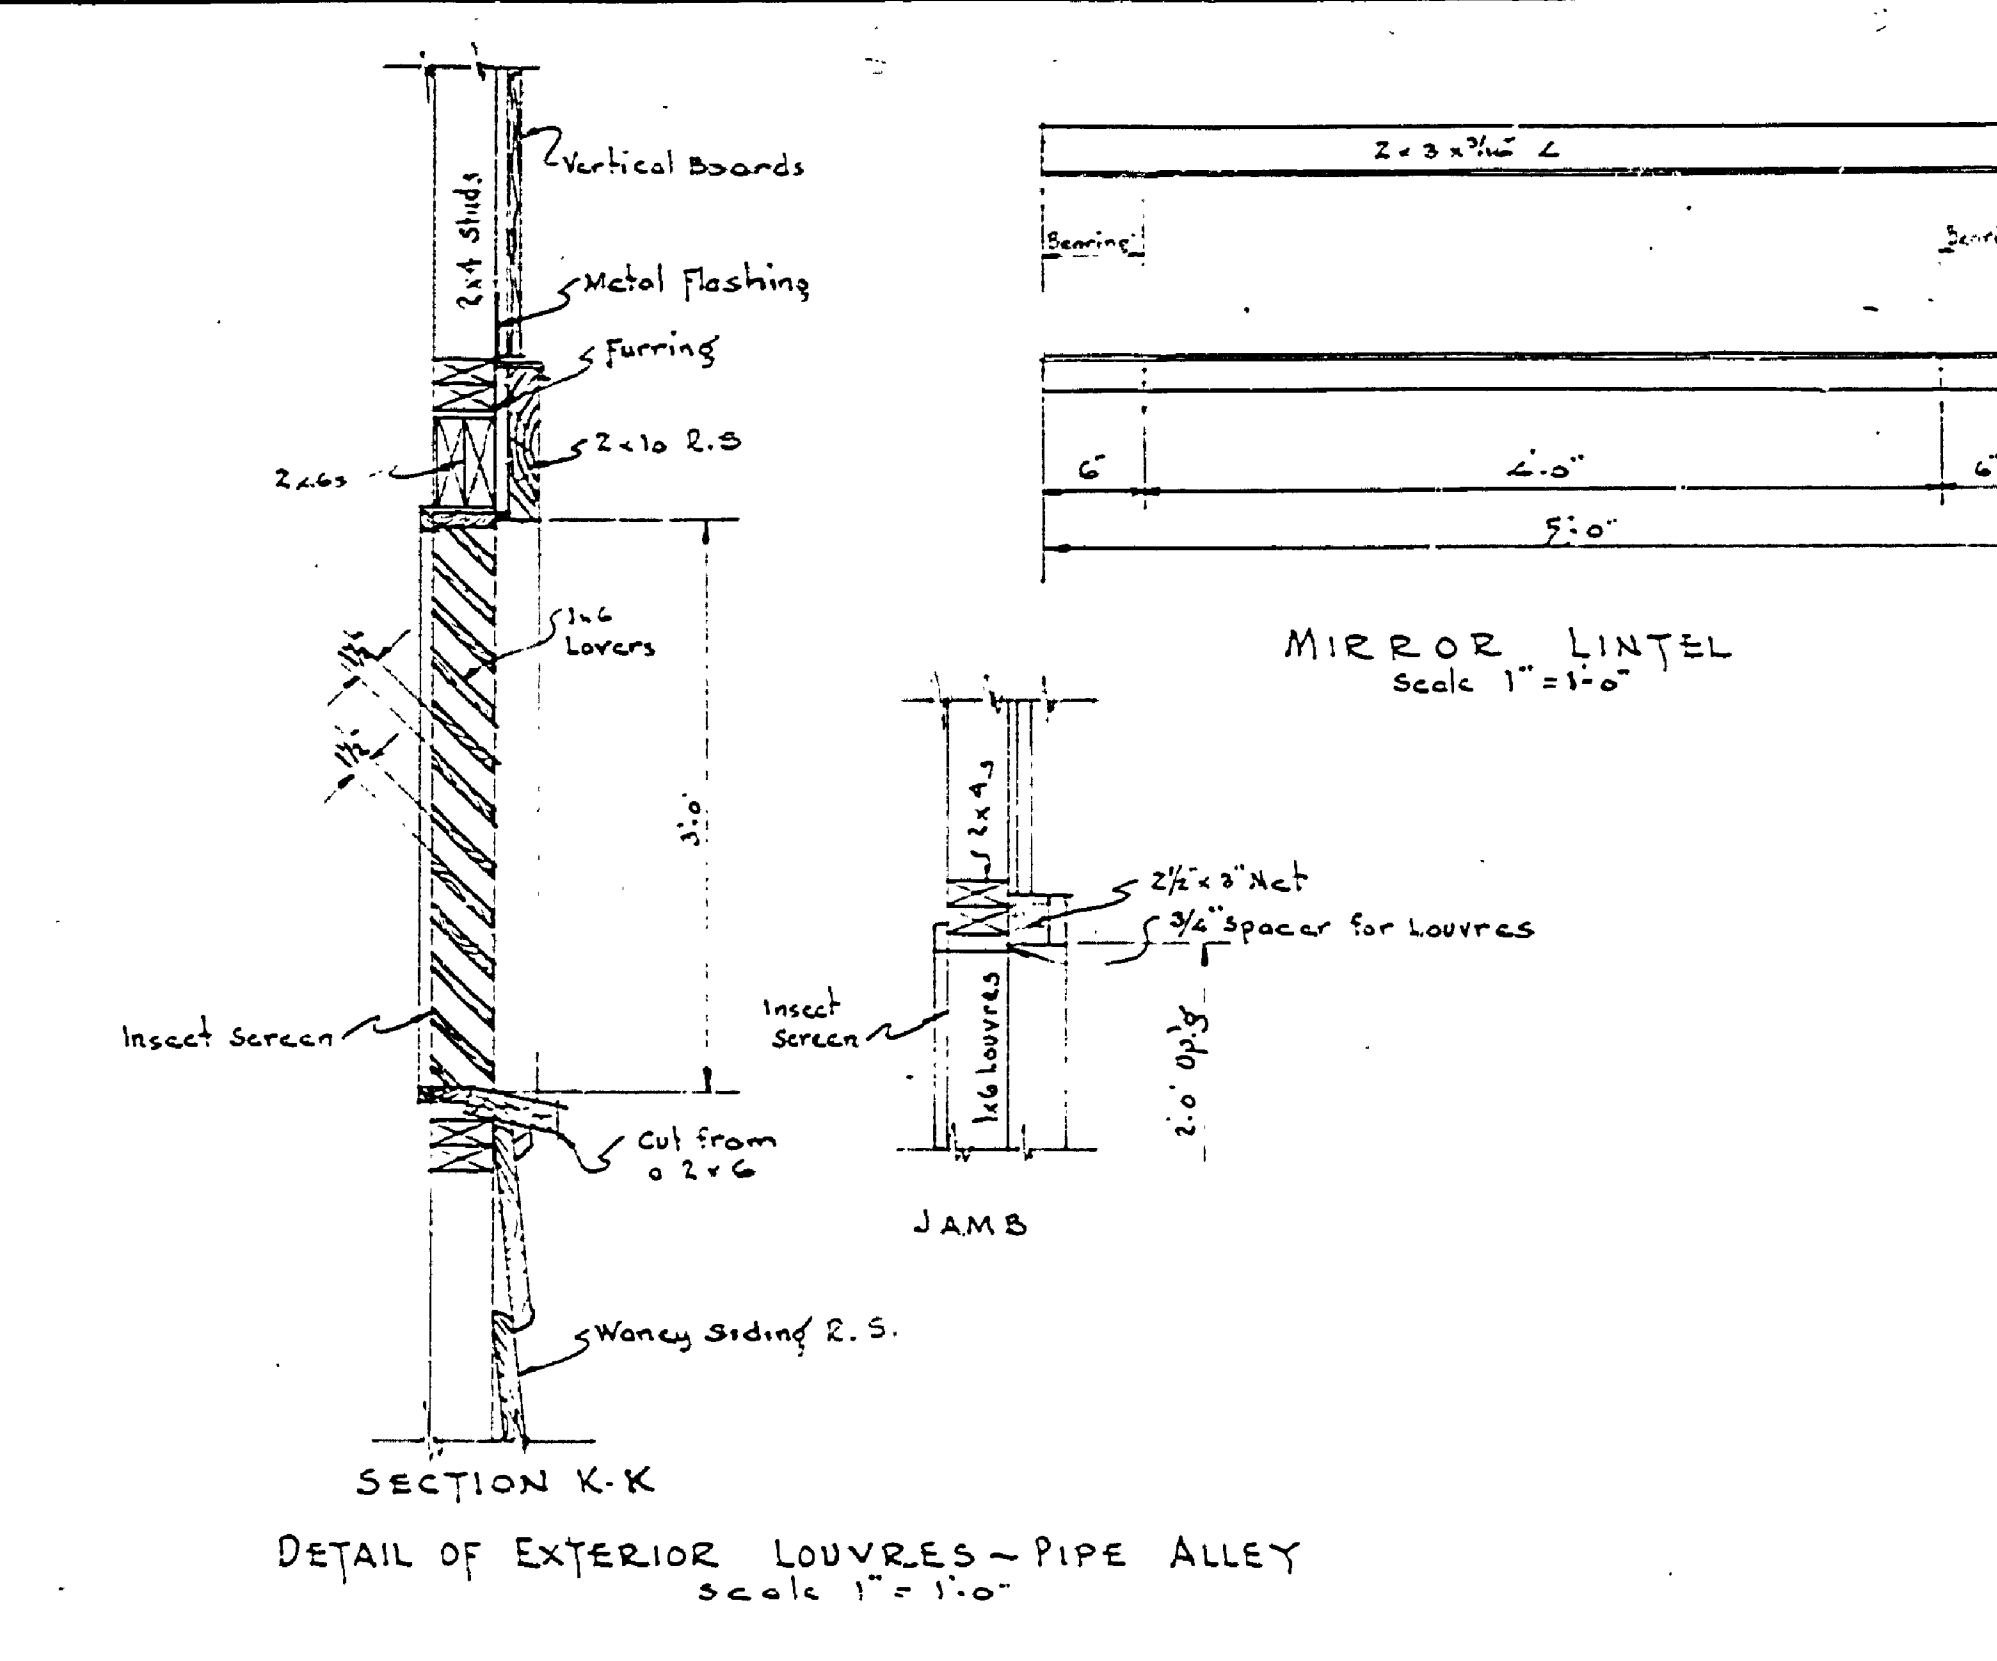


DATE	REVISIONS	NO.	DATE	BY
	4	1	8-2-54	W.M.
	5	2	8-12-54	J.R.
	6	3	9-12-54	J.R.

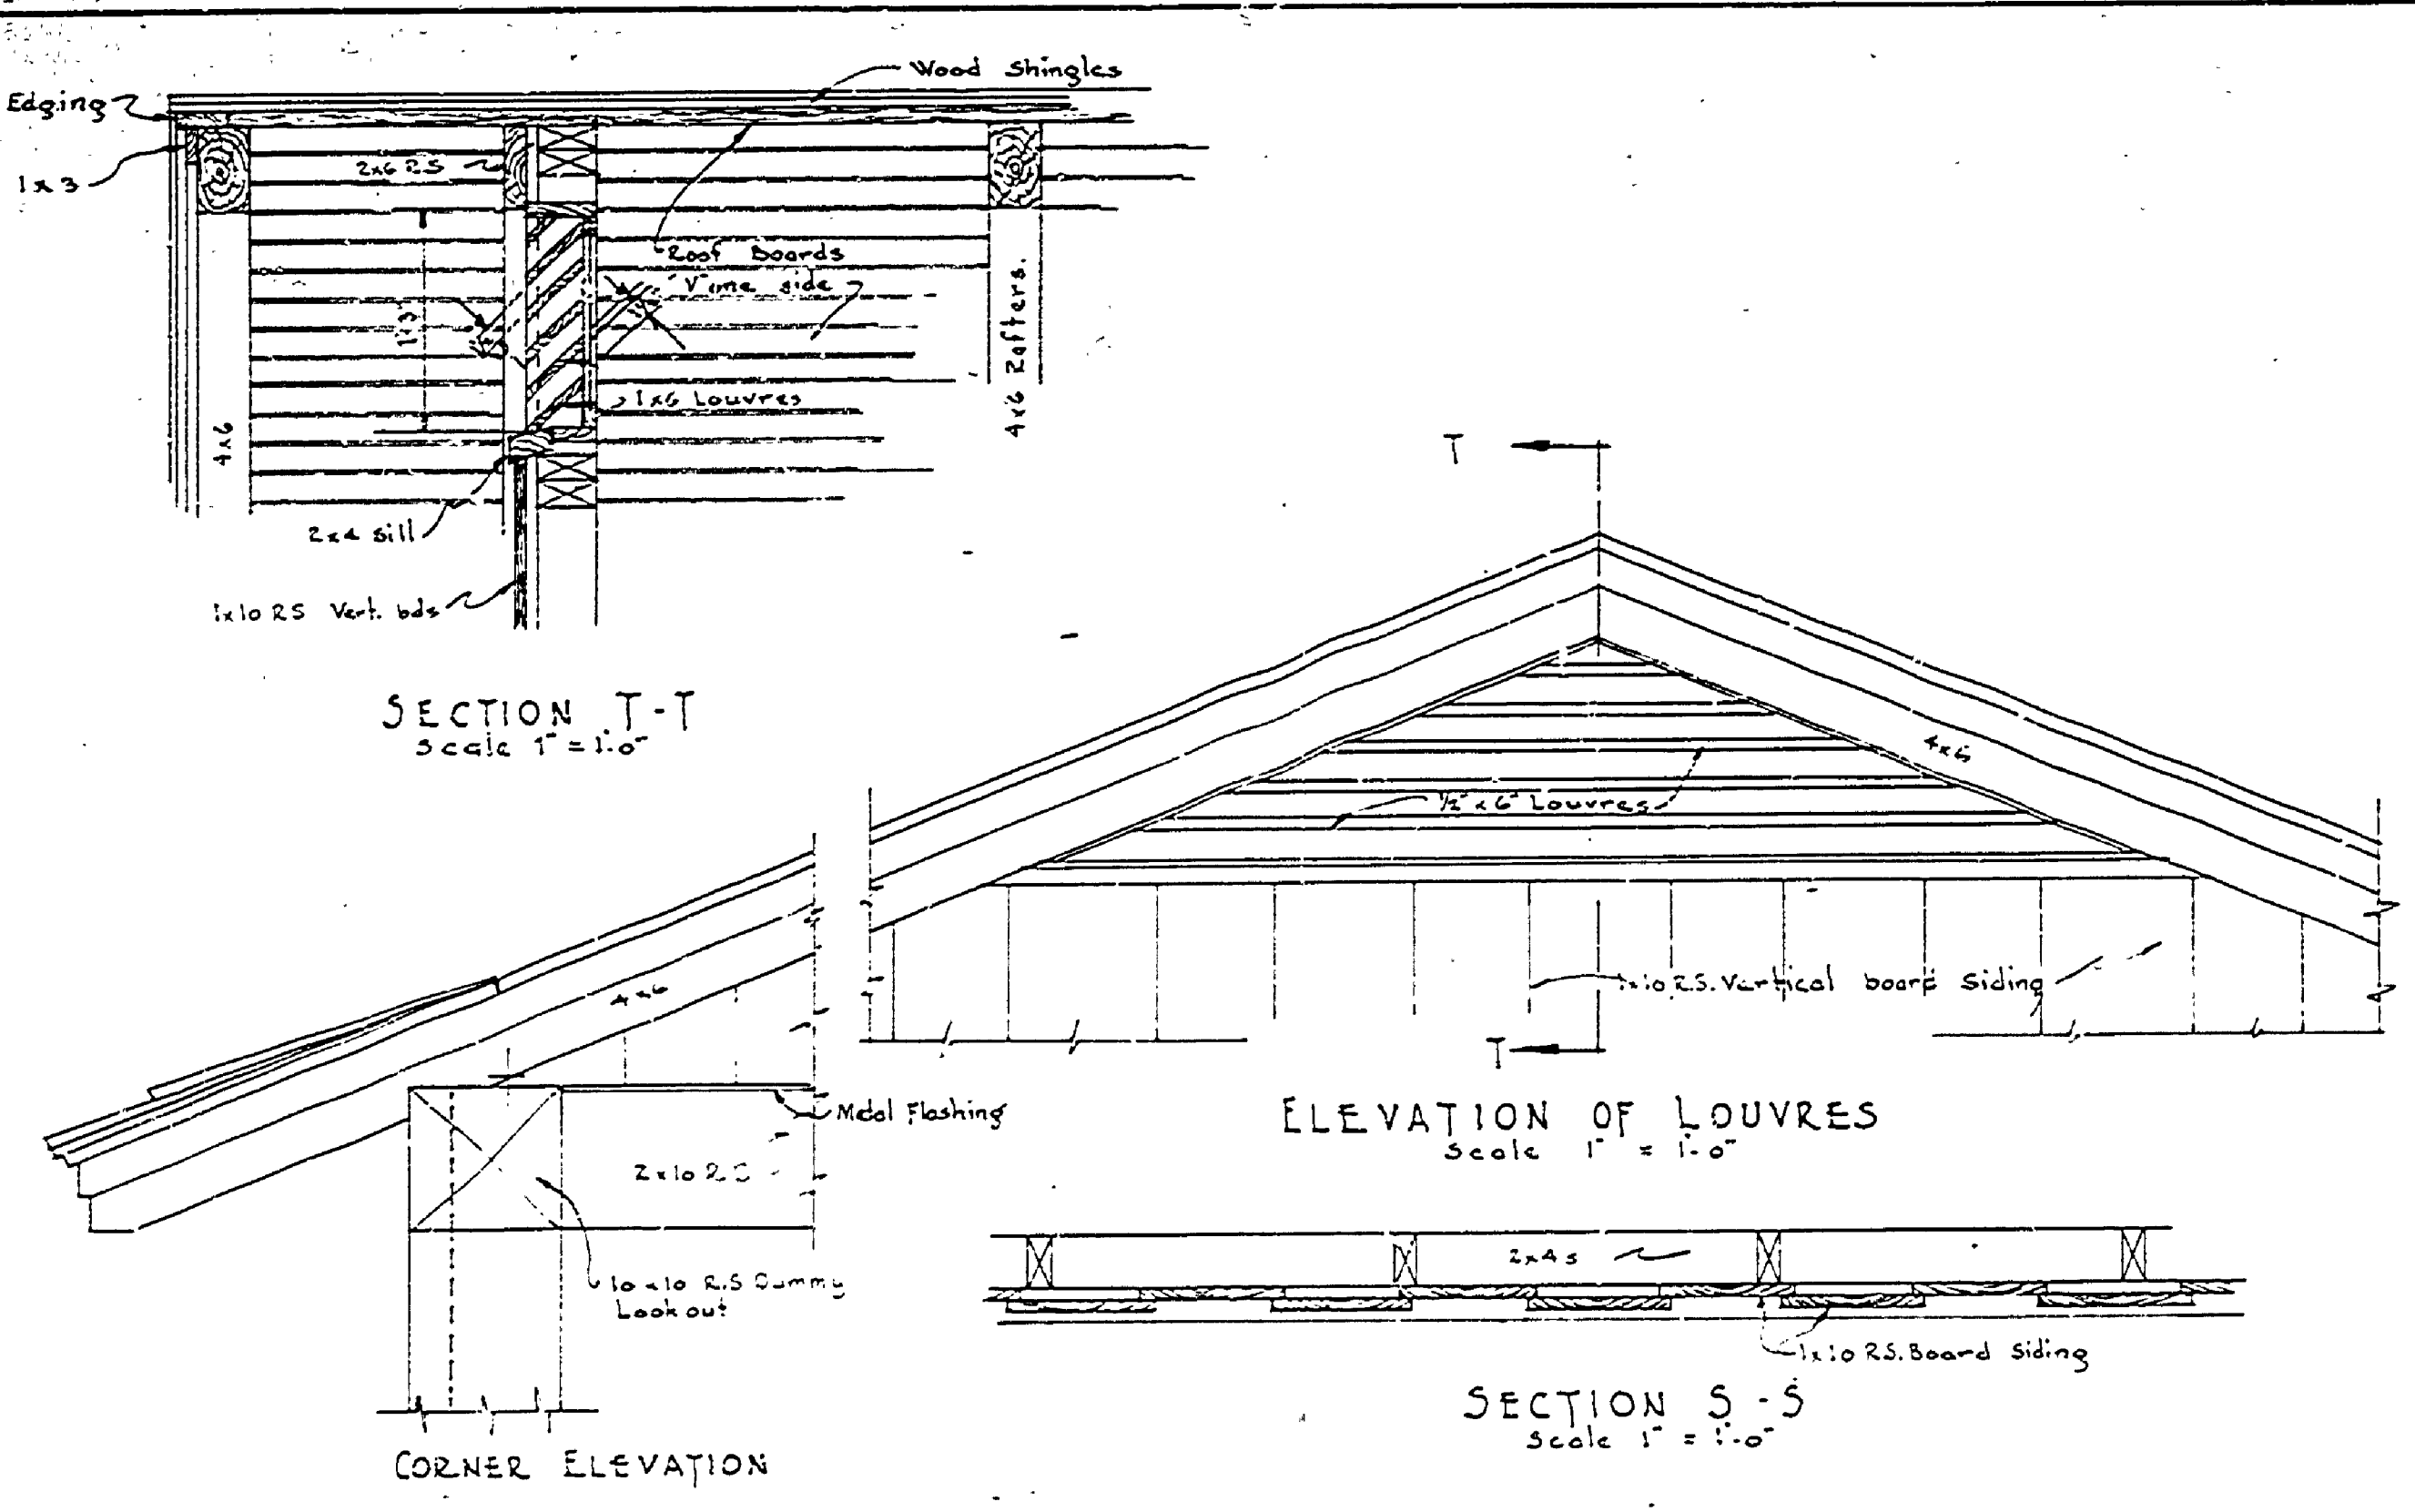

DRAWN BY J.W.H. TRACED BY J.W.H. CHECKED BY J.R. DATE 9-12-54

APPROVED BY J.R. ASSISTANT CHIEF IN CHARGE OF DESIGN DATE 7-5-54

REVIEWED BY SECTIONS ARCHITECTURAL ENGINEERING LANDSCAPE

MICHIGAN DEPARTMENT OF CONSERVATION PARKS AND RECREATION DIVISION

INDIAN LAKE STATE PARK TOILET, LAUNDRY AND SHOWER BUILDING CAMP GROUND BLDG # 78

PROJECT No. 81-2231C SHEET NO. 3 OF PLAN NO. A-107