




PLAN OF SEPTIC TANK

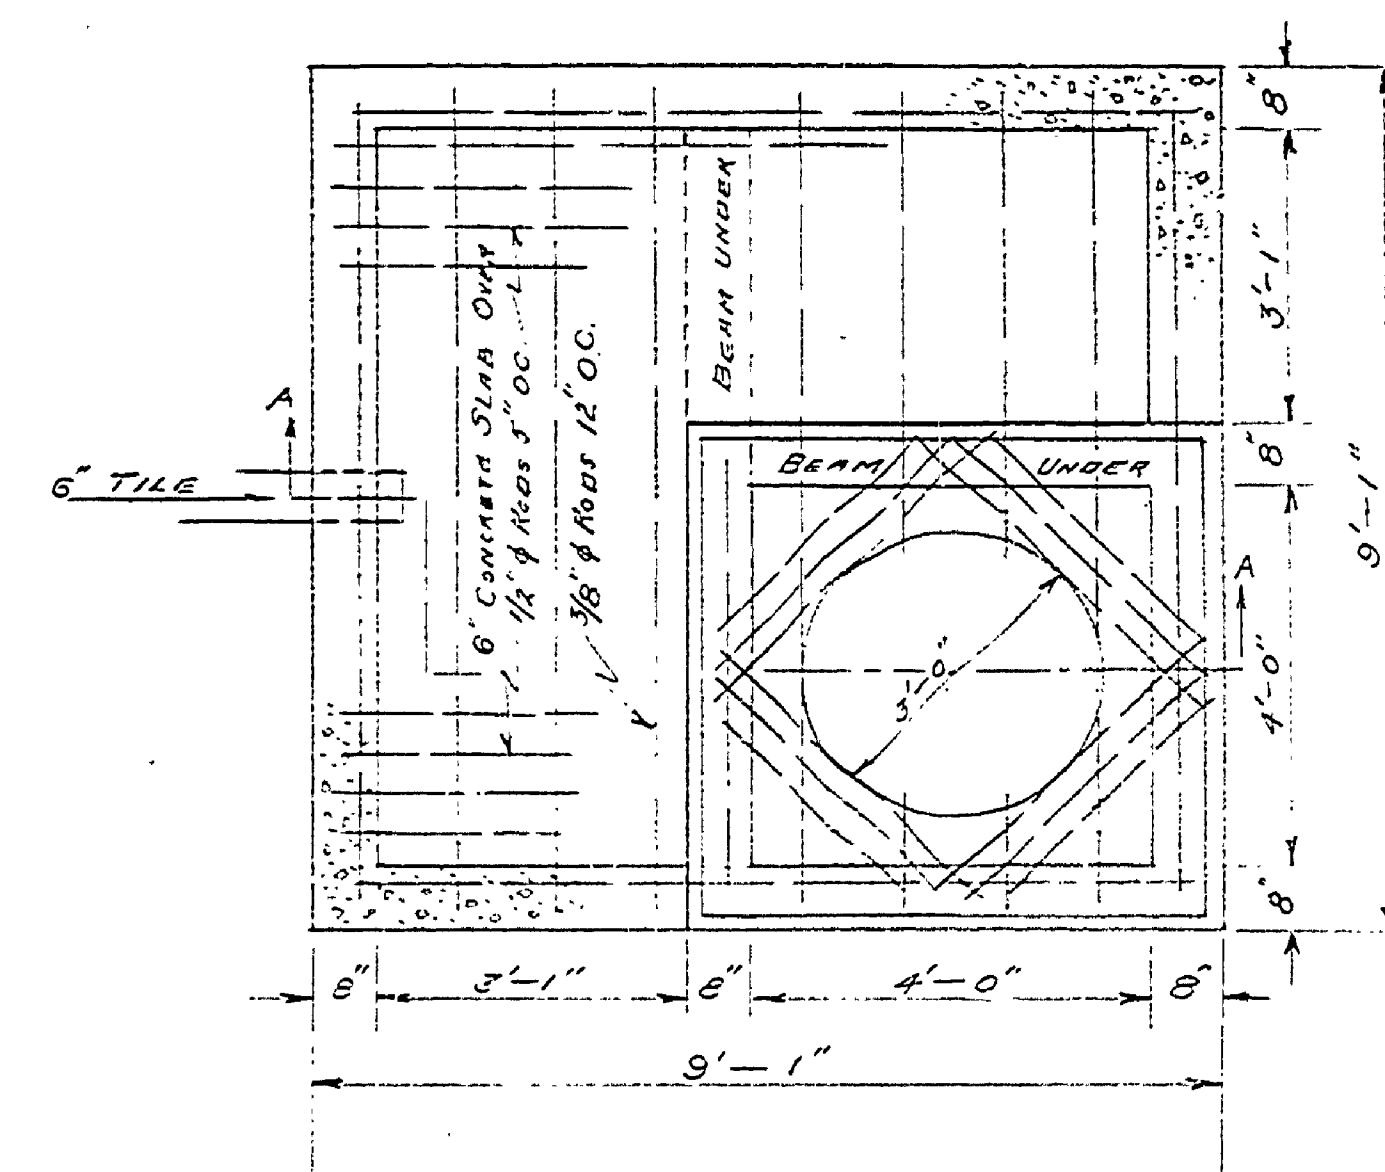


PLAN OF DOSING TANK

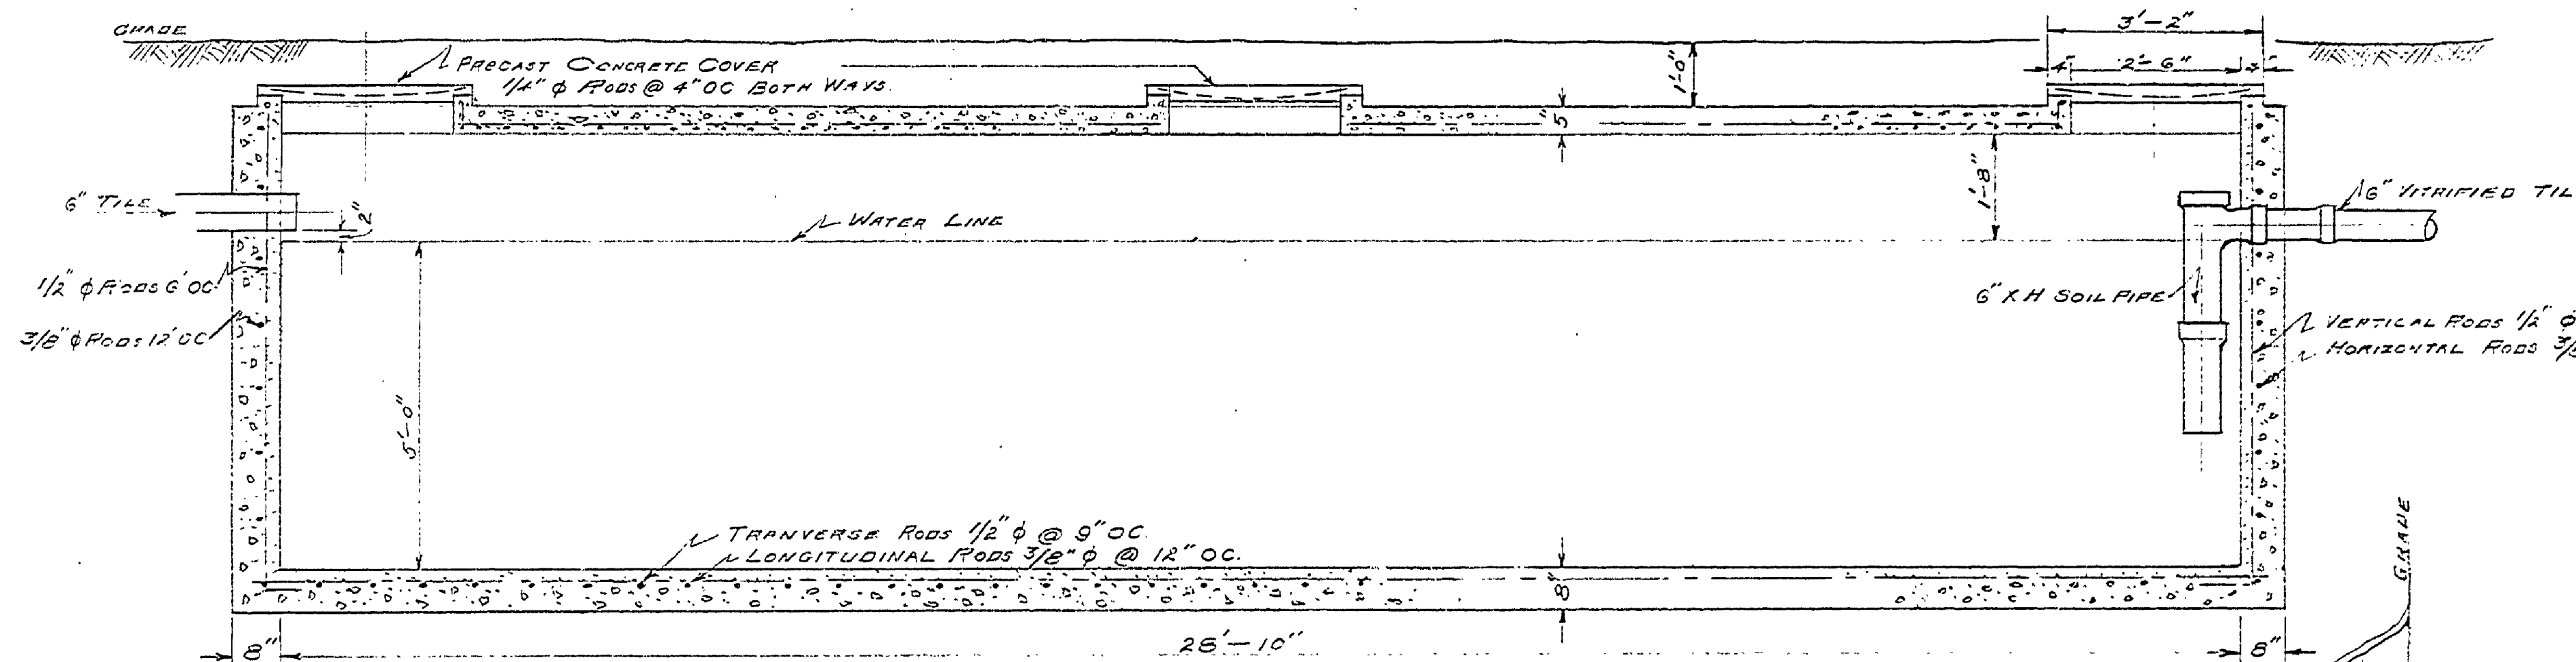


SECTION THRU A-A OF SEPTIC TANK
SCALE 1/2" = 1'-0"

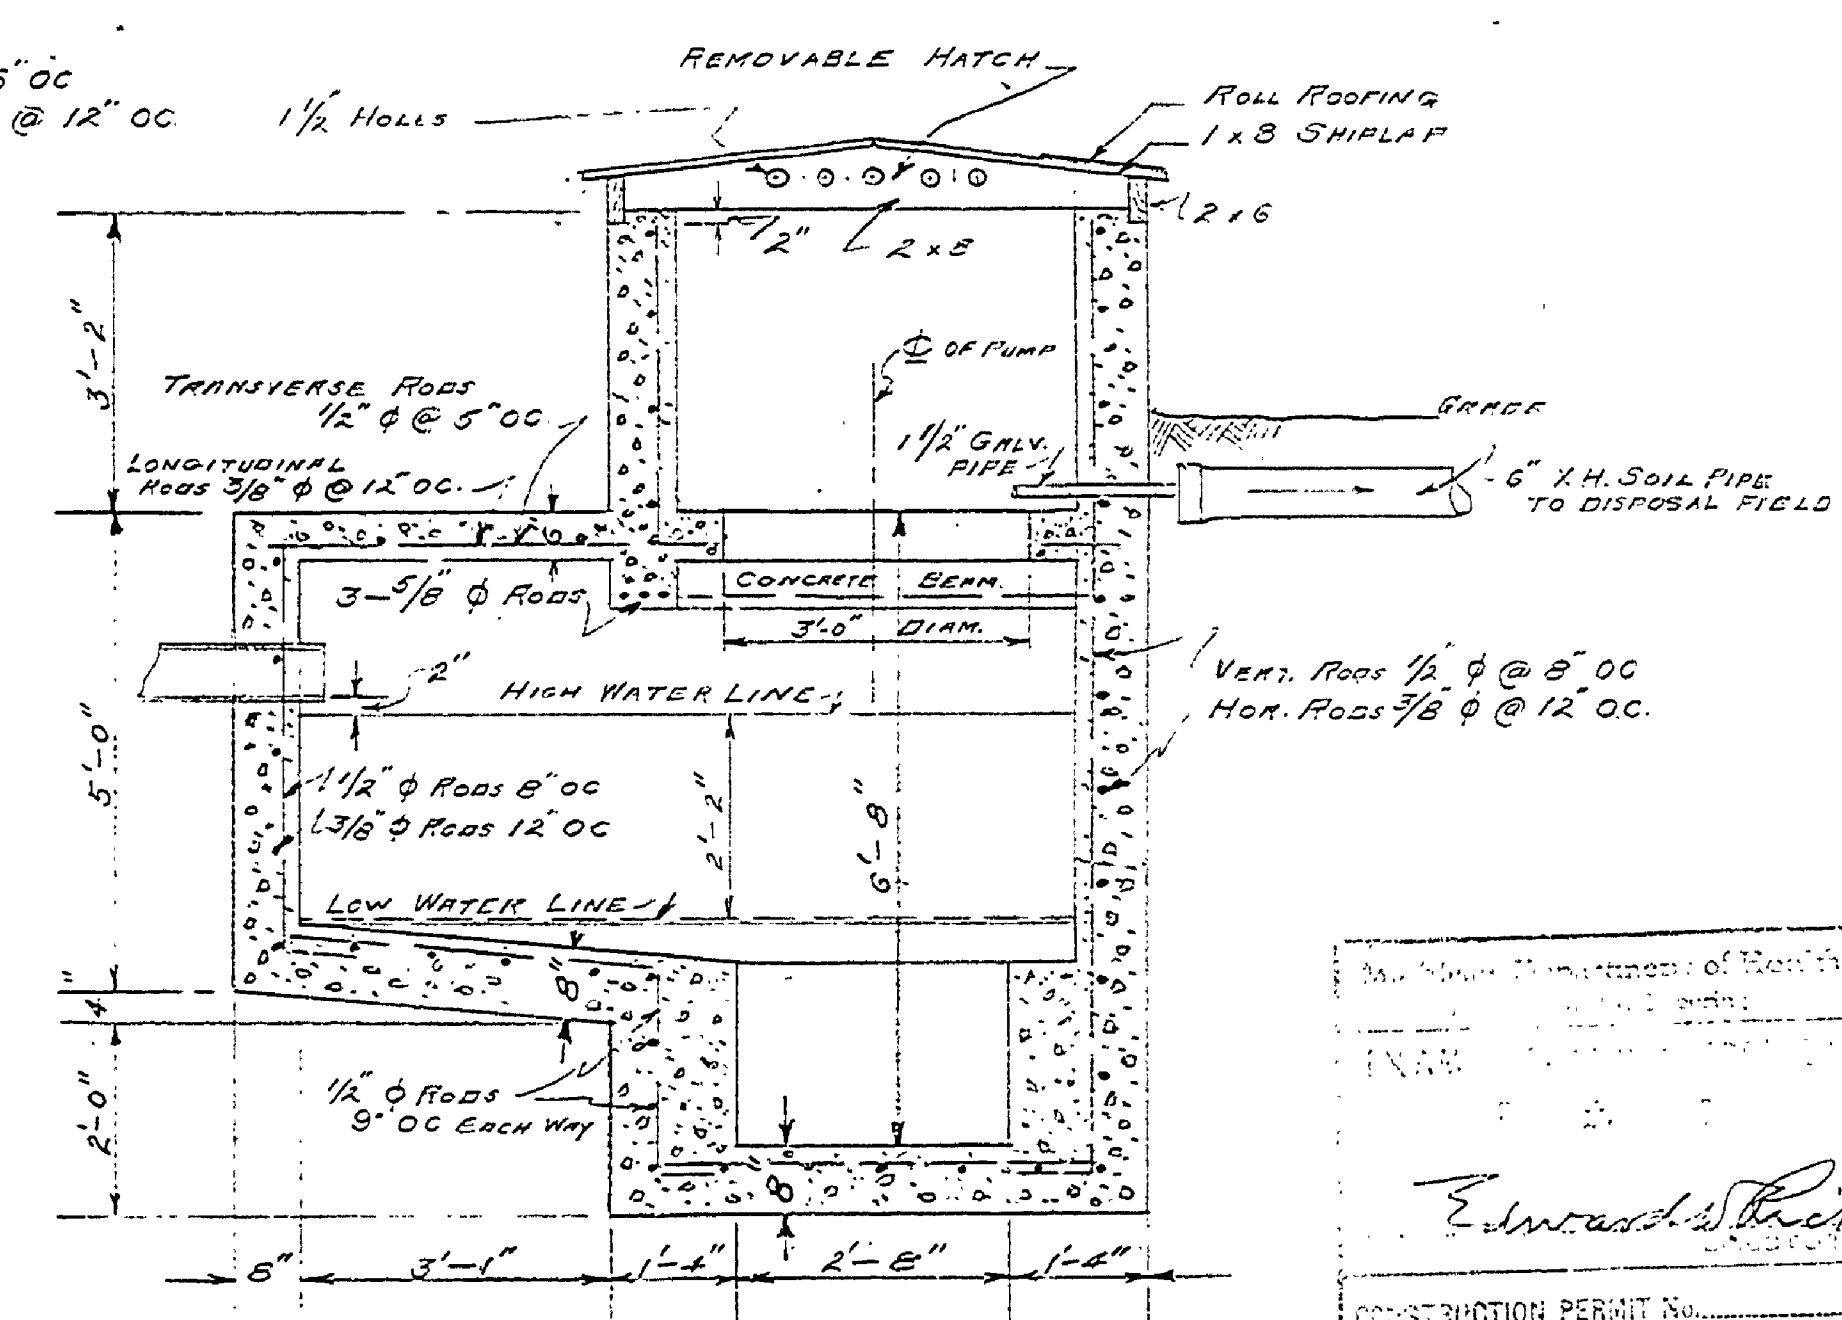

SECTION A-A OF DOSING TANK
SCALE 1/2" = 1'-0"

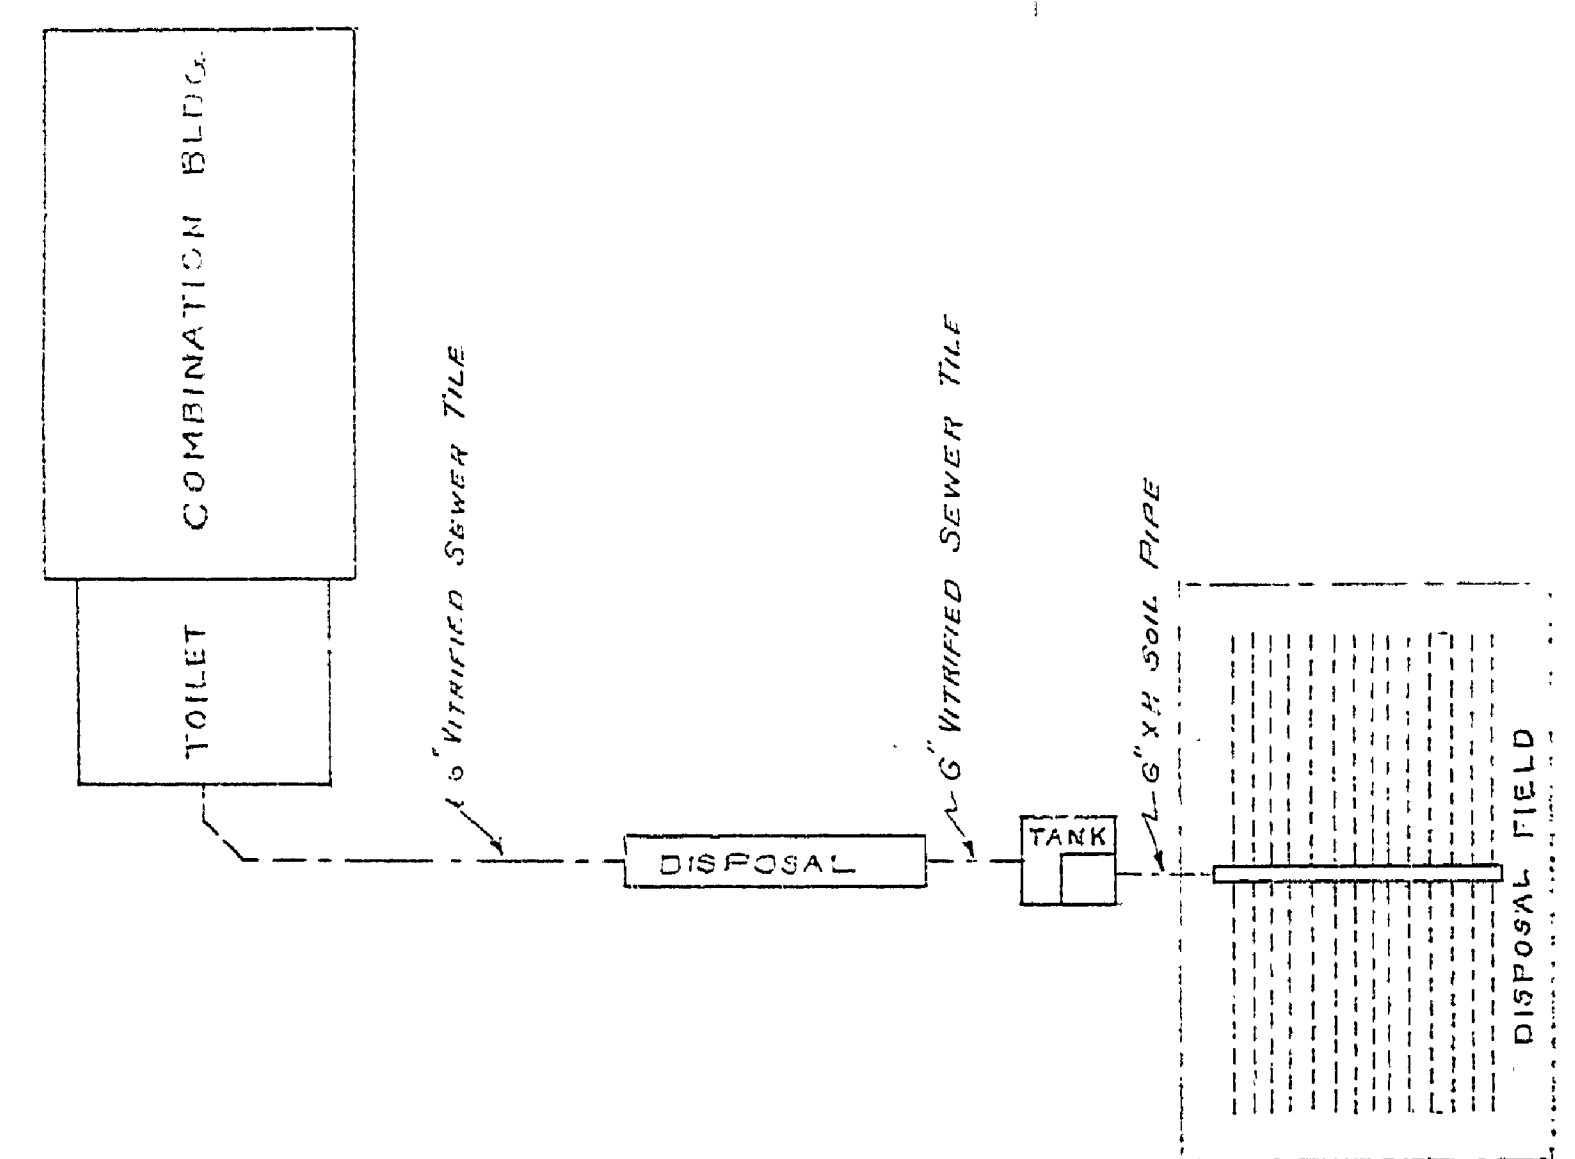

PLAN OF SEWAGE SYSTEM
SCALE 1/4" = 20 FT

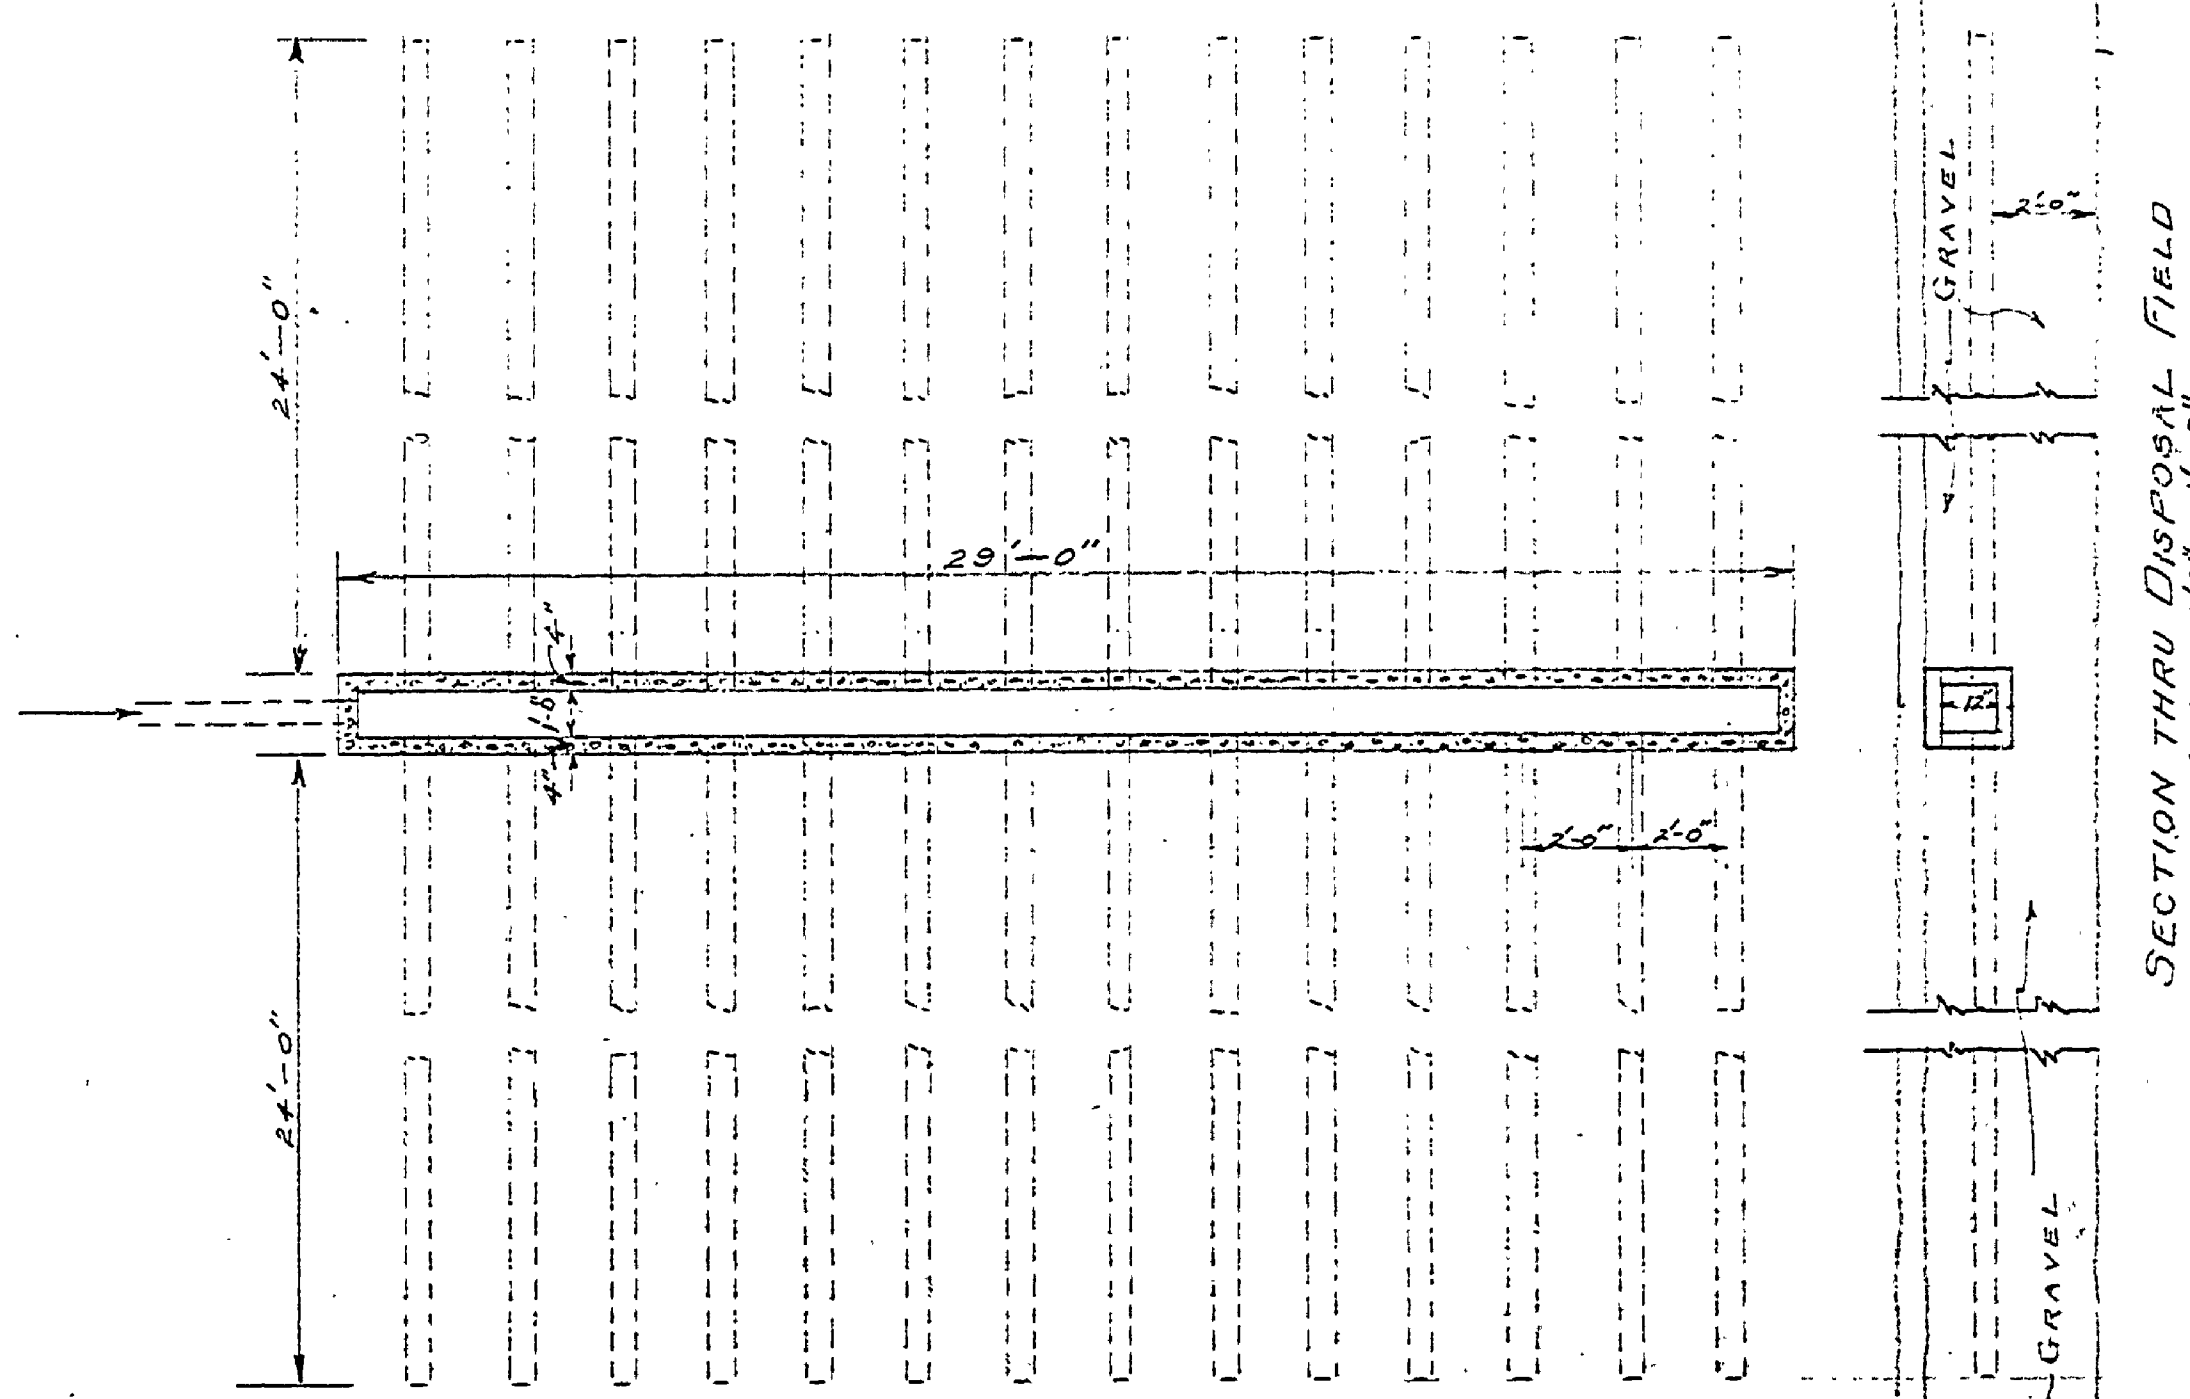

PLAN OF DISPOSAL FIELD
SCALE 1/4" = 1'-0"

Michigan Department of Conservation
NATIONAL PARK SERVICE
EDWARD S. STICK
CONSTRUCTION PERMIT NO. _____

DEPARTMENT OF THE INTERIOR
NATIONAL PARK SERVICE
And
MICHIGAN
DEPARTMENT OF CONSERVATION
CO-OPERATING

BRANCH OF PLANNING STATE PARK DIVISION

SYMBOL: S-136-138
NUMBER: 136-138
DRAWN BY: A.H.S.

MANISTIQUE CAMP 104 P.
SEWAGE DISPOSAL SEWER
INDIAN LAKE STATE PARK

CHECKED: [] DATE: []
DESIGNED: [] DATE: []
RECOMMENDED FOR CONSTRUCTION: [] DATE: []
APPROVED FOR CONSTRUCTION: [] DATE: []

PROJECT SUPERINTENDENT: []
SUBMITTED: FEB 24 37
APPROVED: [] DATE: []