




PLAN of DISPOSAL FIELD  
SCALE 1/4"=1'-0"

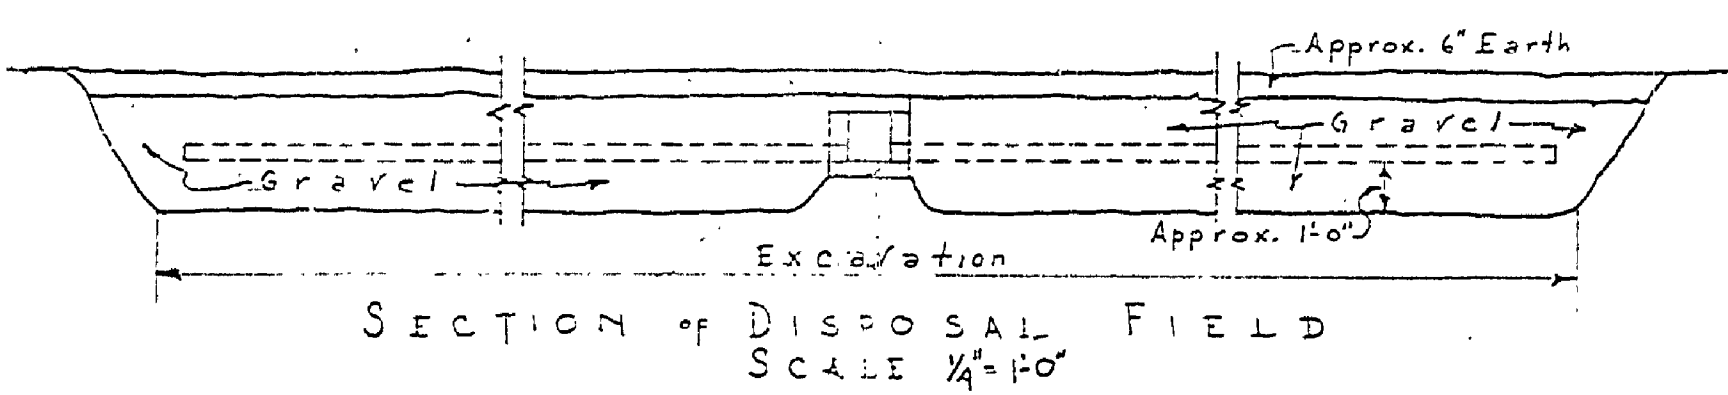


SECTION of DISPOSAL FIELD  
SCALE 1/4"=1'-0"

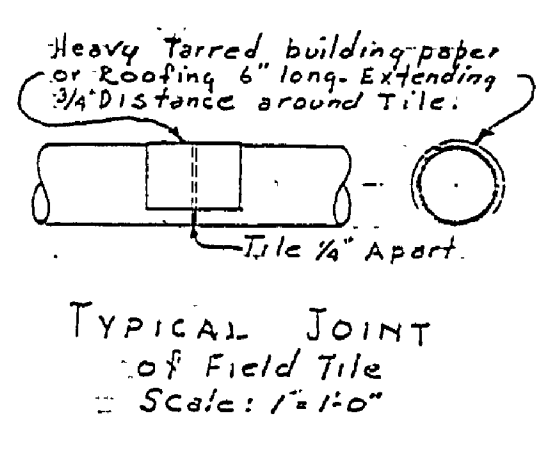


TYPICAL JOINT of Field Tile  
Scale: 1"=1'-0"

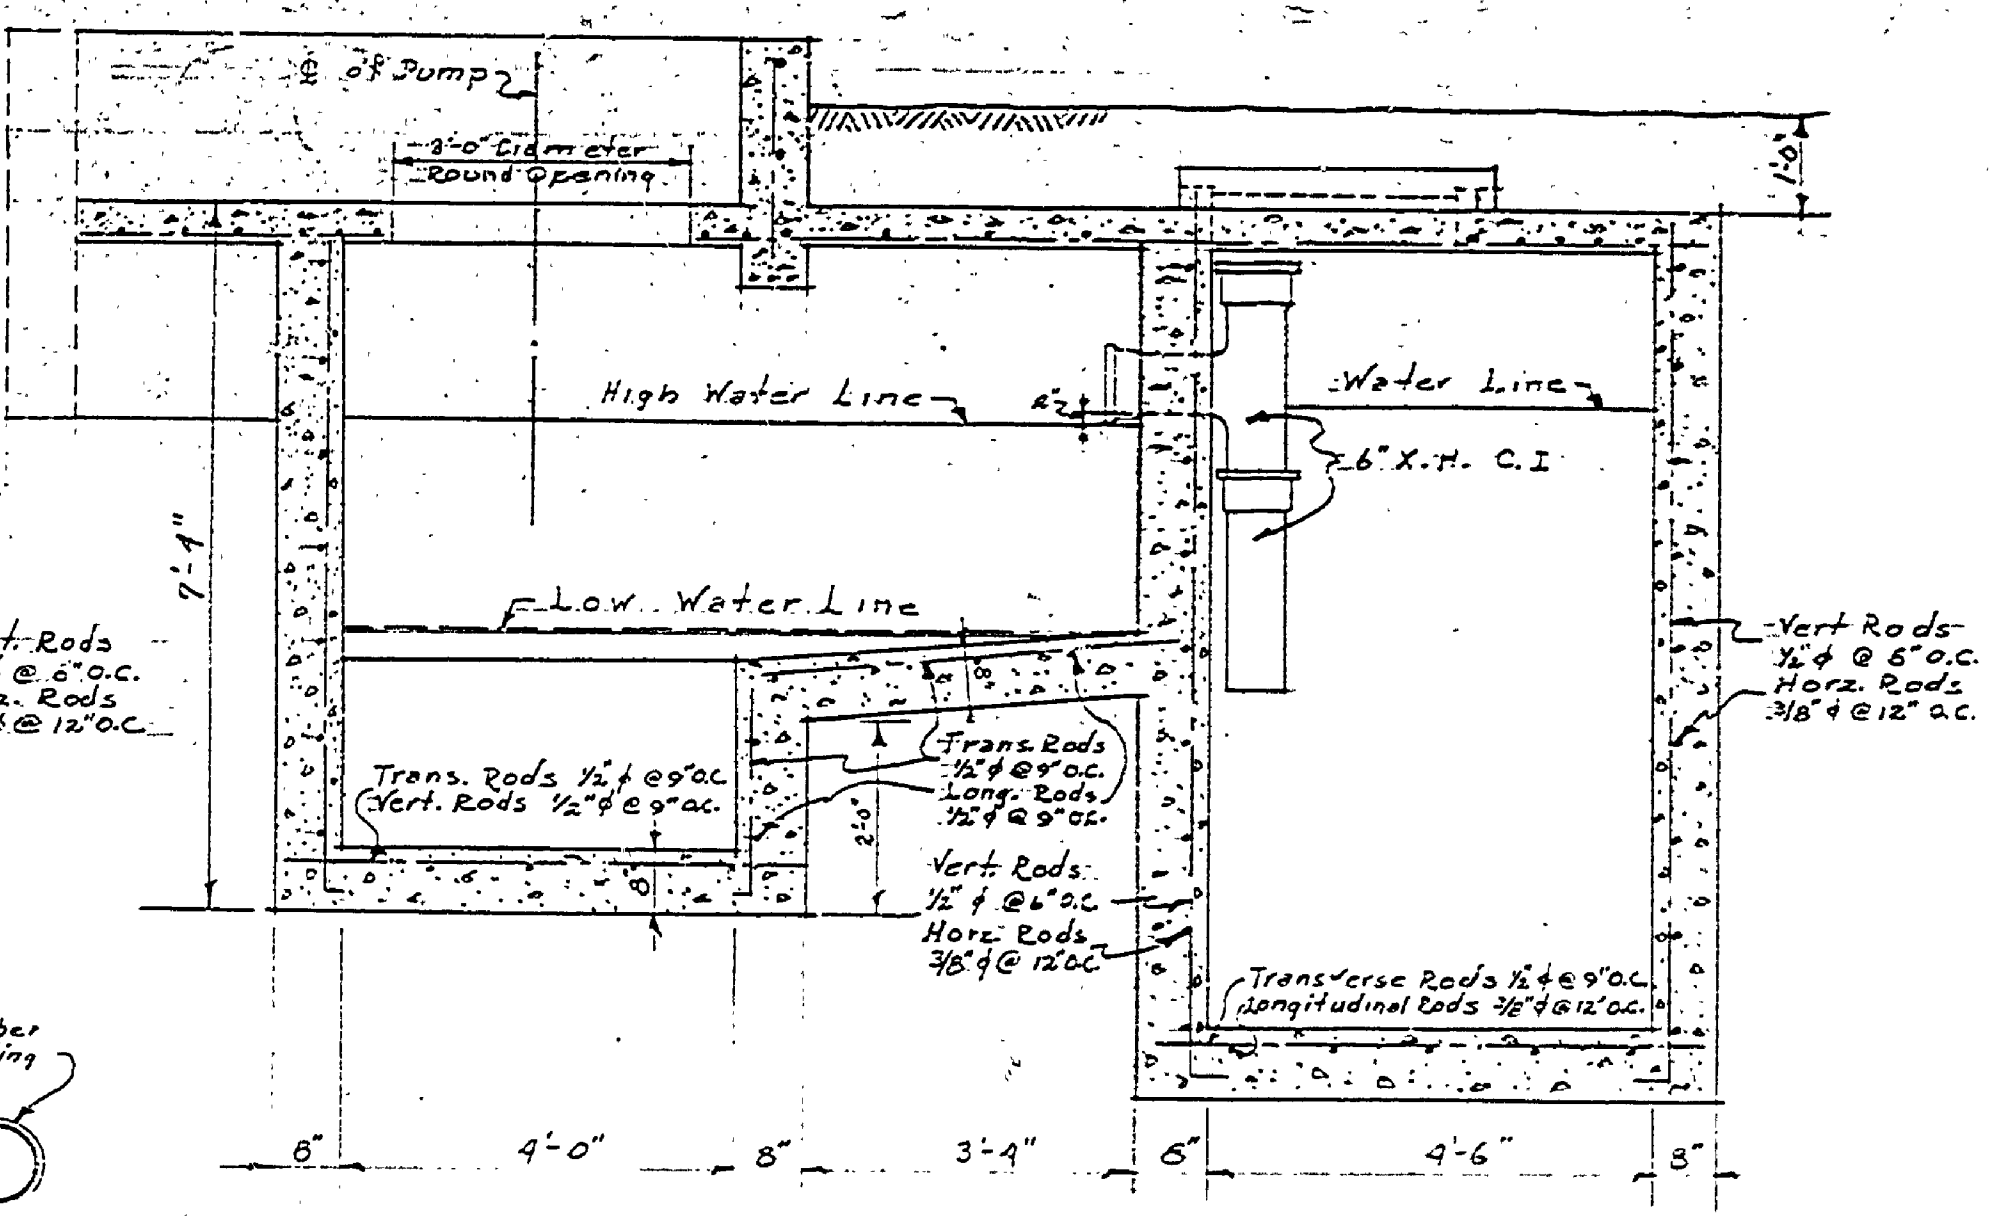


SECTION B-B

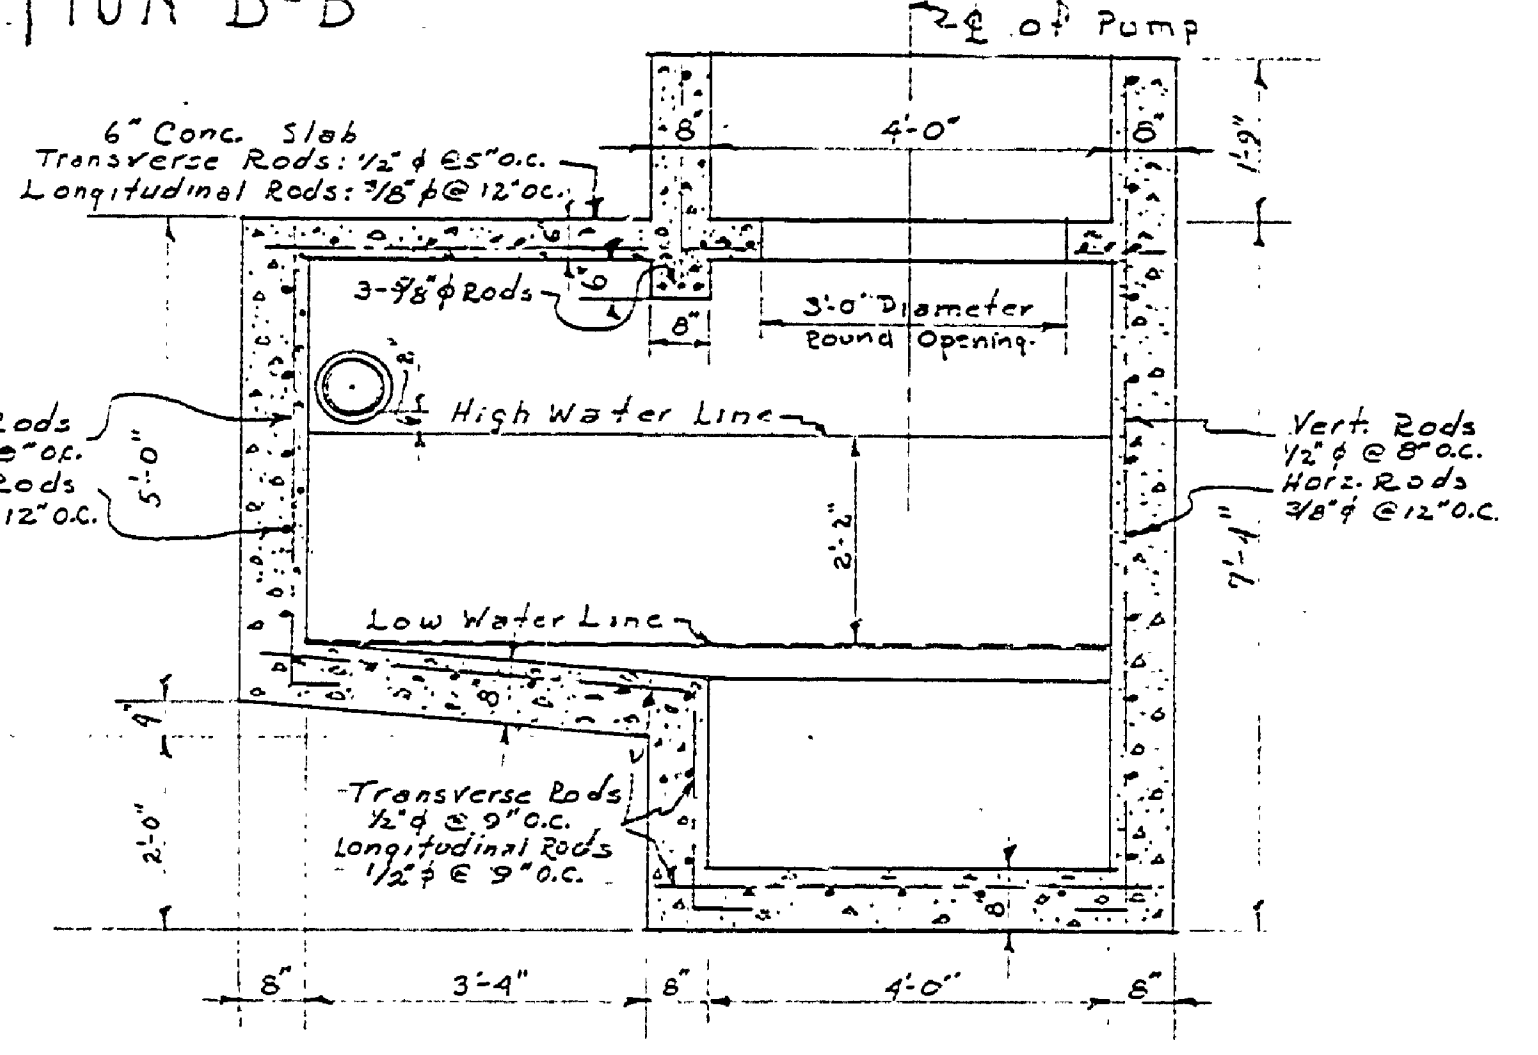


SECTION C-C

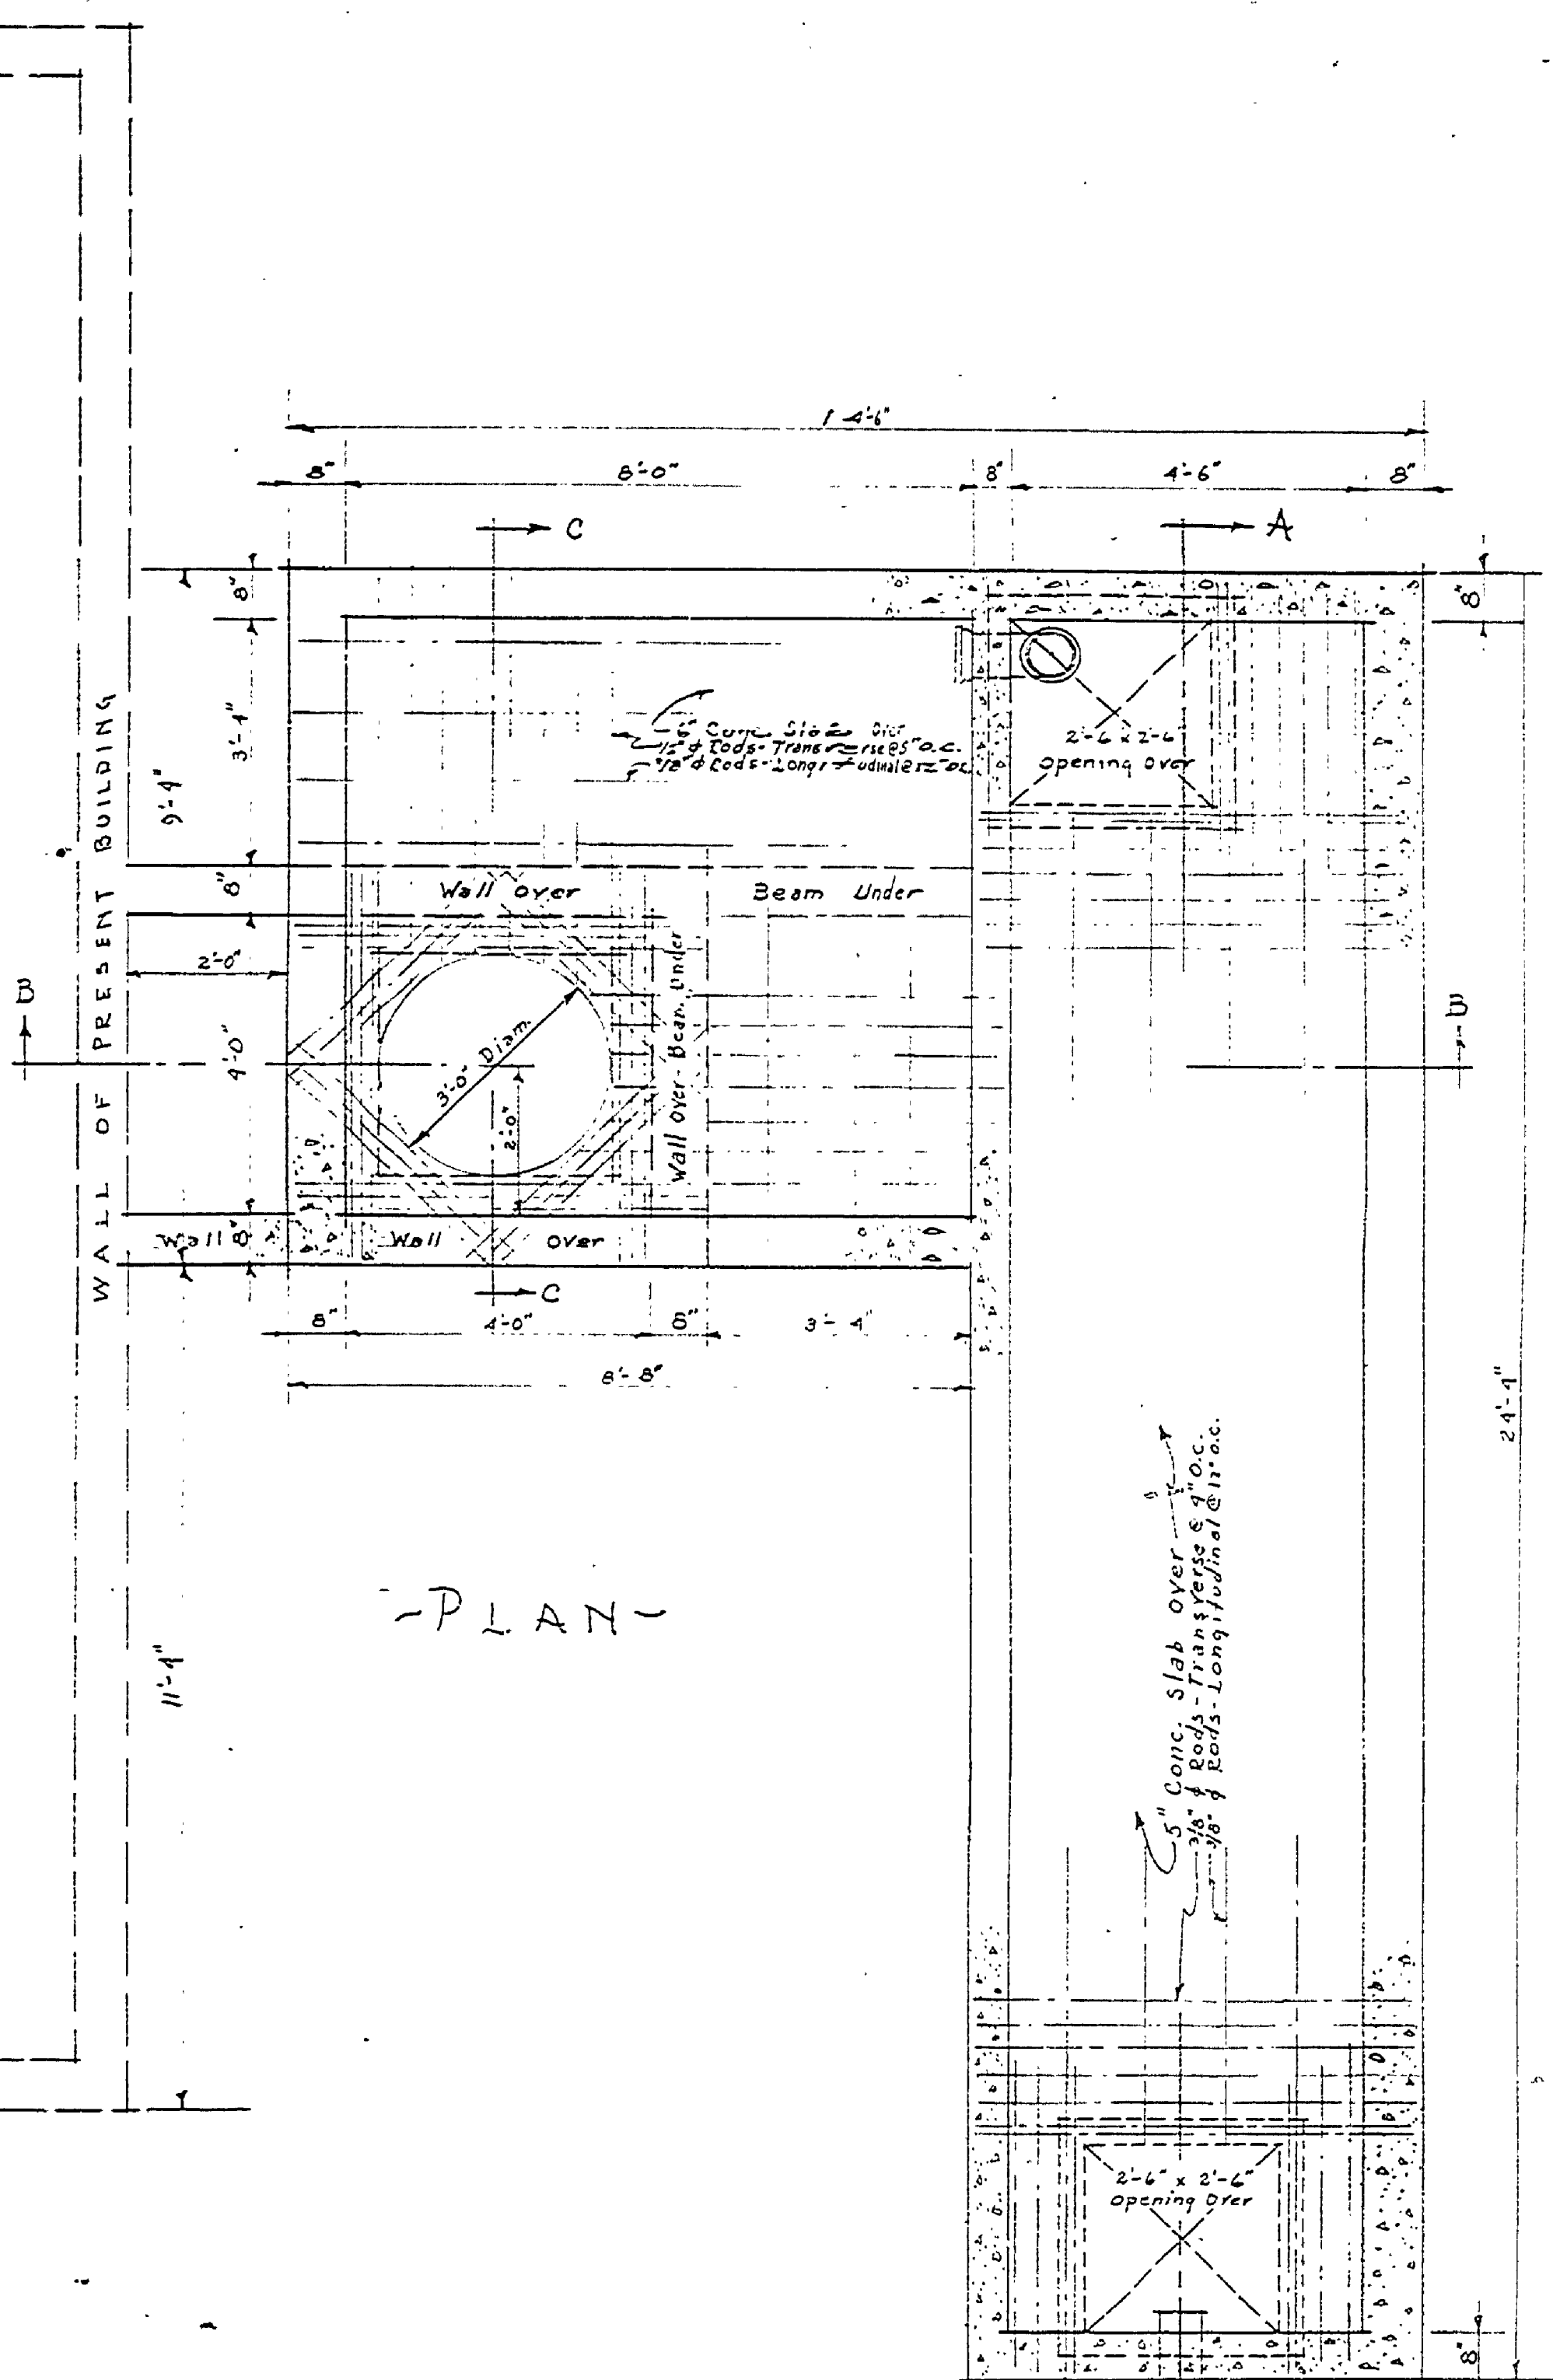

-PLAN-

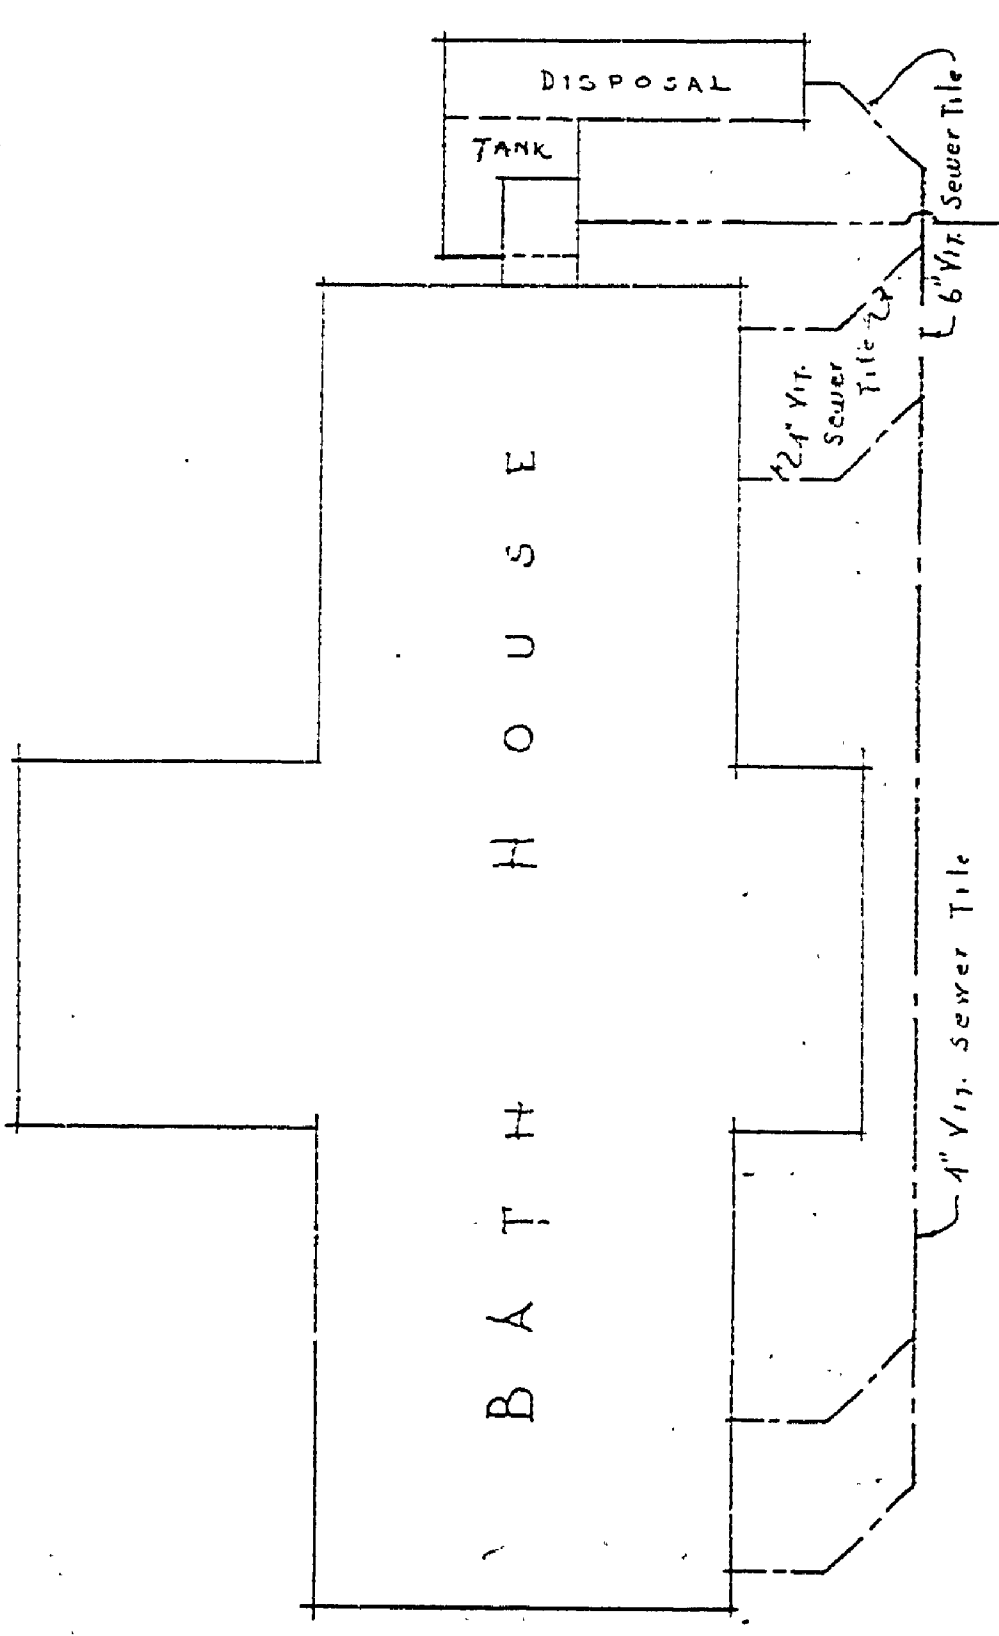

PLAN of SEWAGE SYSTEM

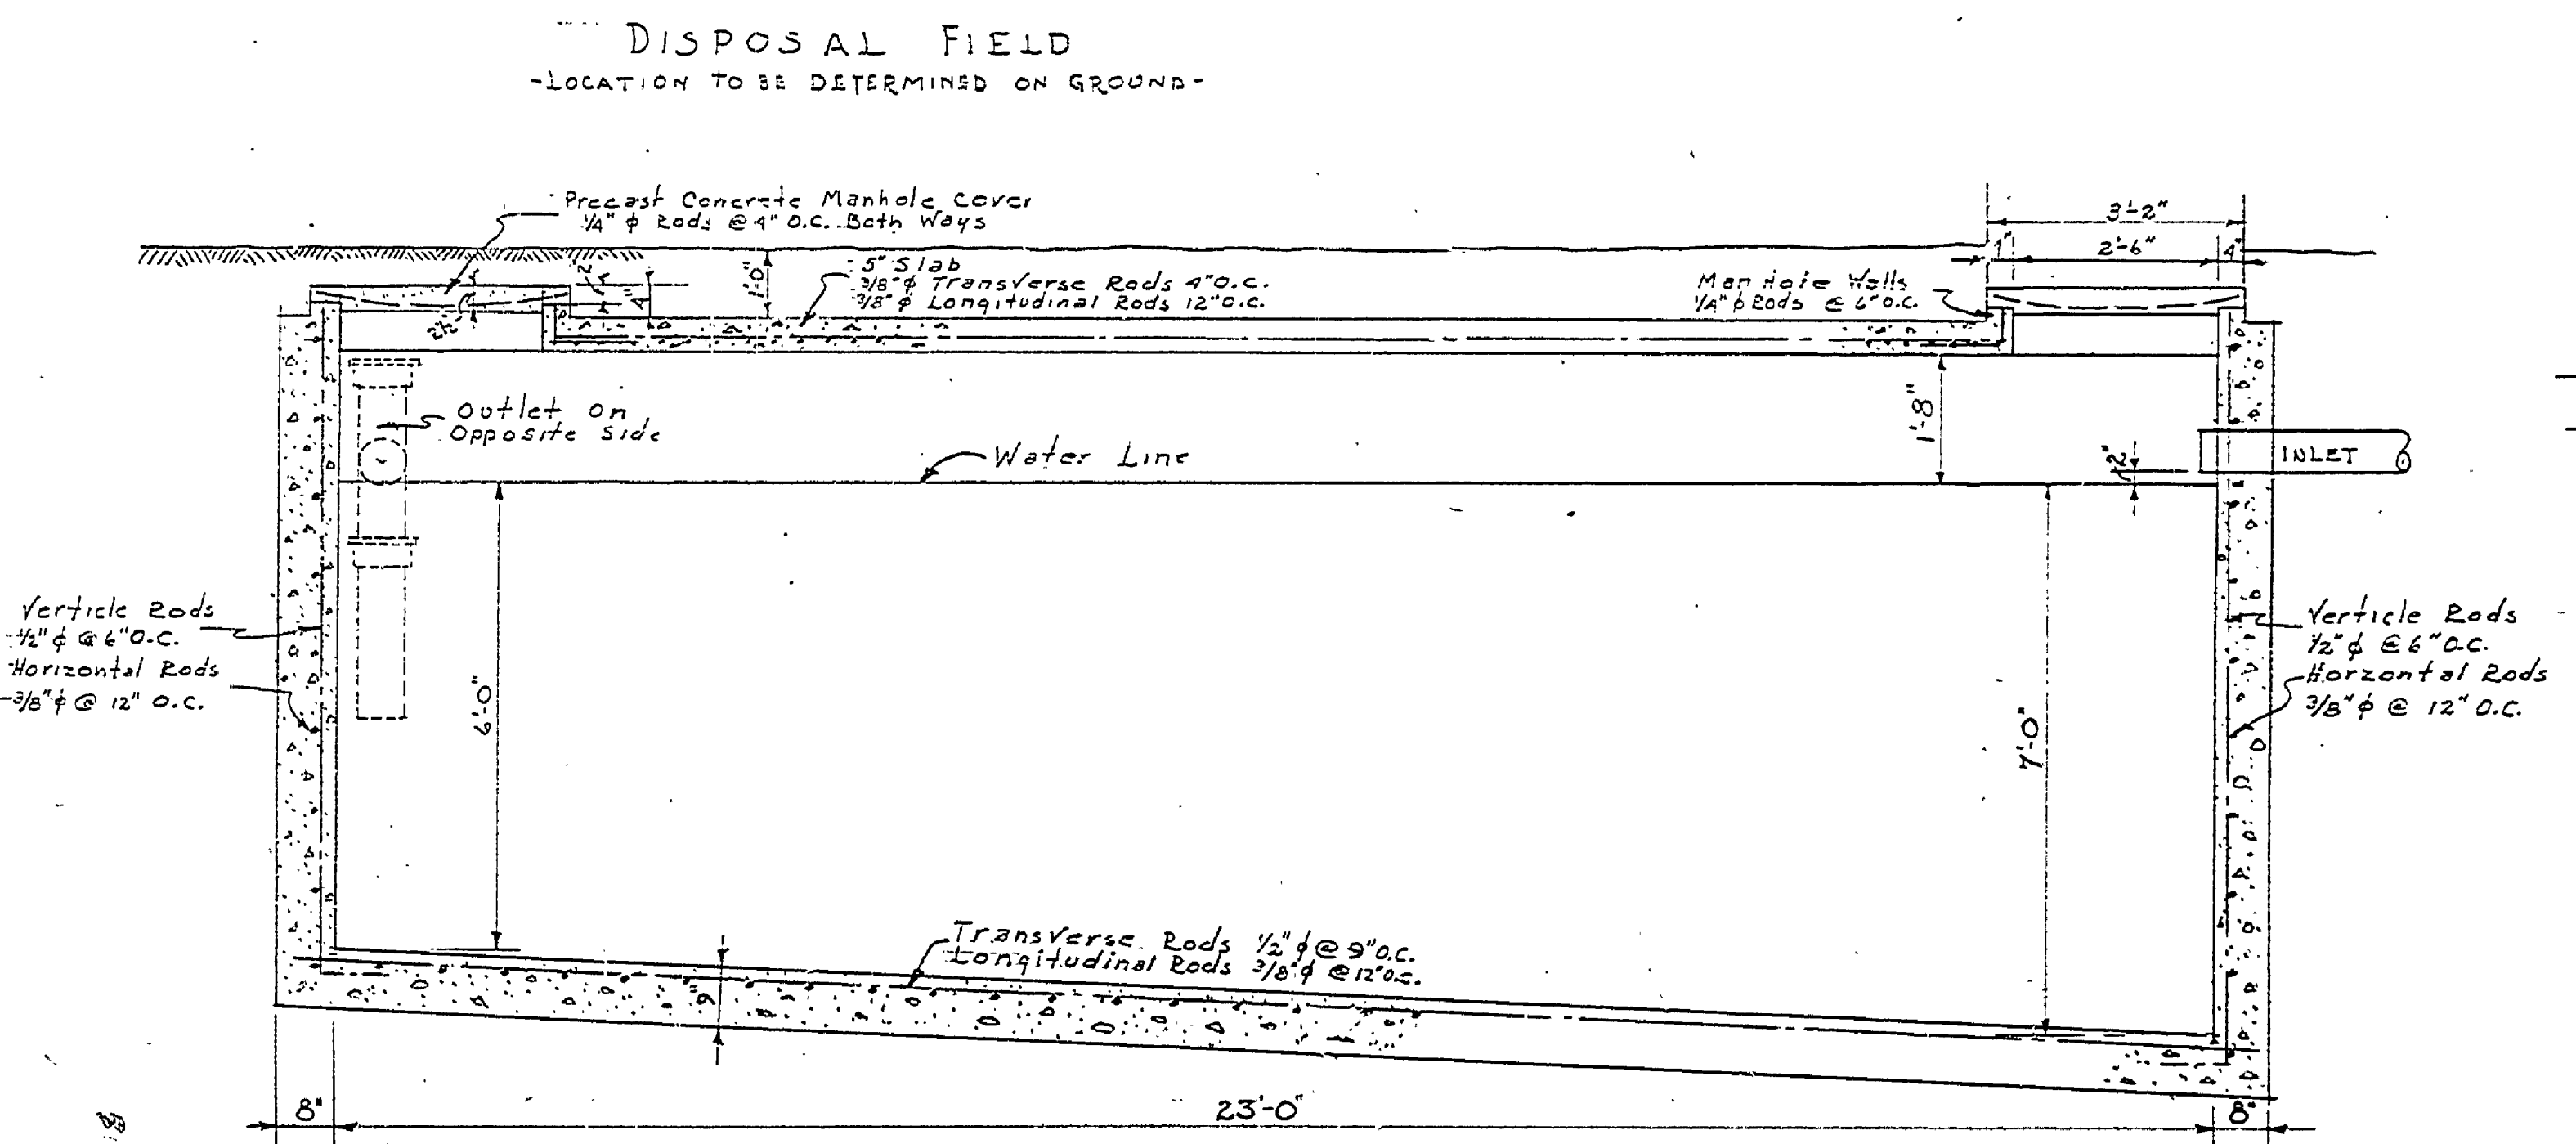

SECTION A-A

SEWAGE DISPOSAL  
FOR  
INDIAN LAKE BATH HOUSE  
INDIAN LAKE STATE PARK  
SCALE: 1/4"=1'-0"

U.S. DEPARTMENT OF THE INTERIOR		- STATE OF MICHIGAN -	
NATIONAL PARK SERVICE		INDIAN LAKE STATE PARK - 104-S	
STATE PARK - EMERGENCY CONSERVATION - WORK		DISPOSAL SYSTEM PROJECT #26	
DATE 11-15-34		SCALE AS INDICATED	
DESIGNED BY	TRACED BY	CHECKED BY	DATE
H.C.M.	H.C.M.	H.C.M.	
CHECKED BY	DISTRICT INSPECTOR	PROCUREMENT OFFICER	ALTERNATE ALLOTMENT AVAILABLE
DATE			
RECOMMENDED FOR CONSTRUCTION BY	DISTRICT OFFICE IN CHARGE	SUBMITTED BY	STATE PARKS
DATE			
APPROVED FOR CONSTRUCTION BY	DISTRICT OFFICER	APPROVED BY	MICH. DEPT. OF HEALTH
DATE			

66-1