
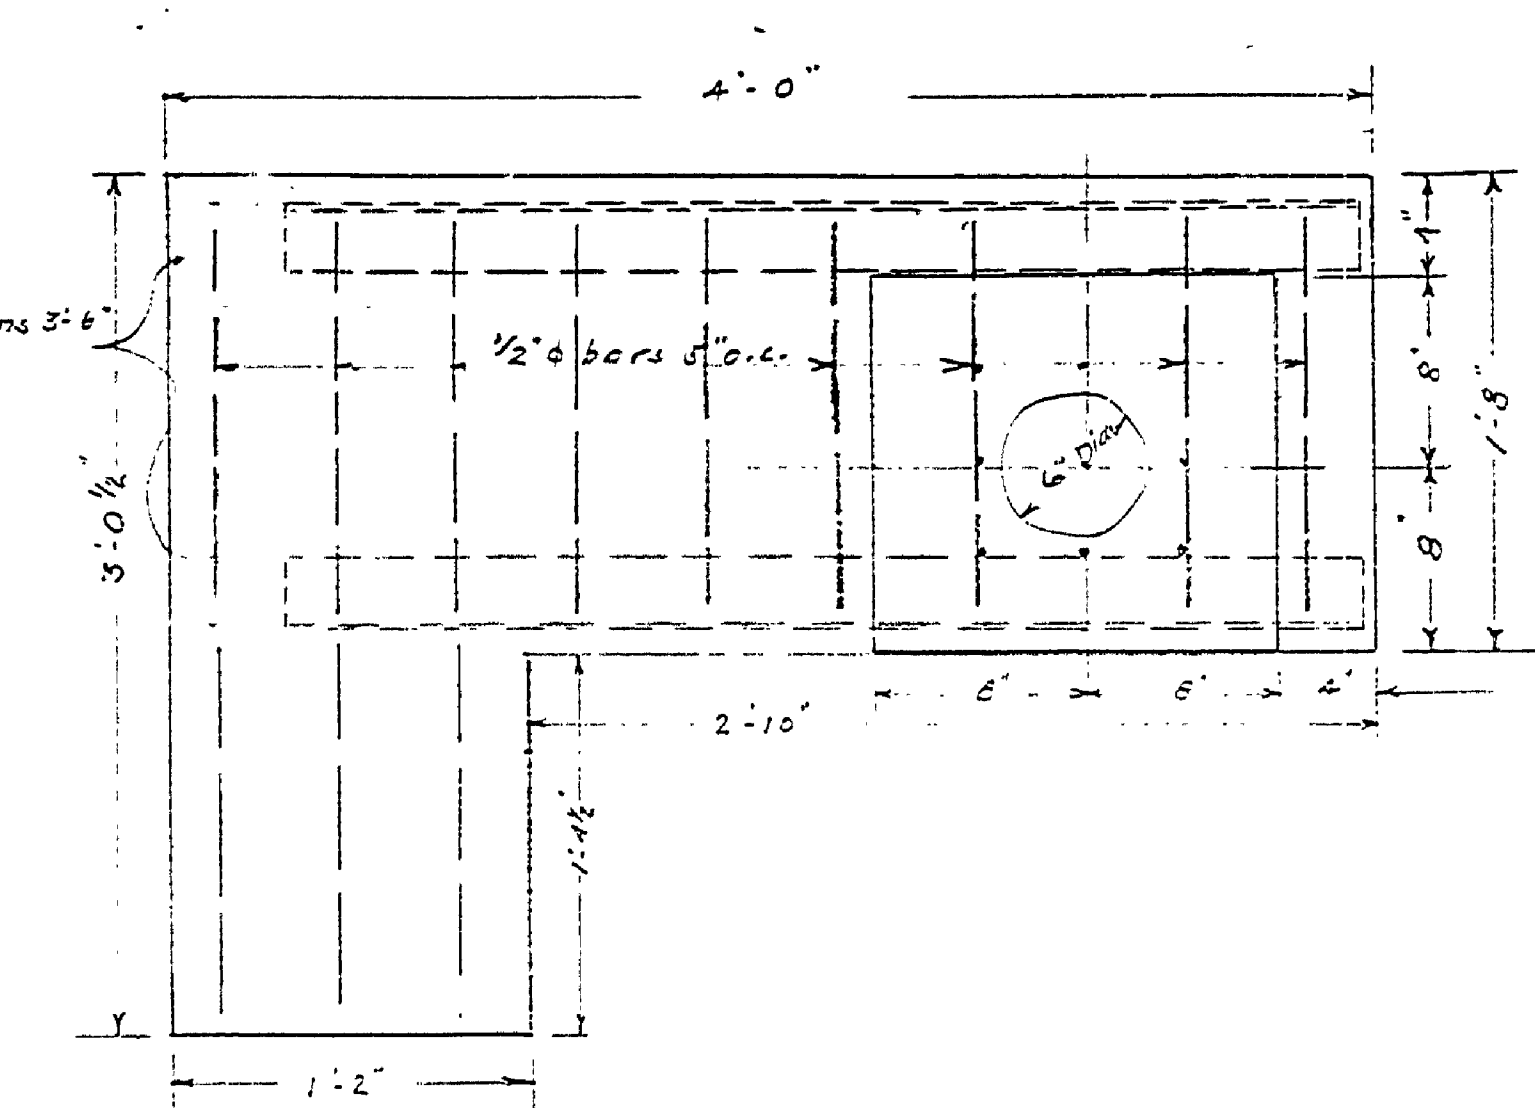
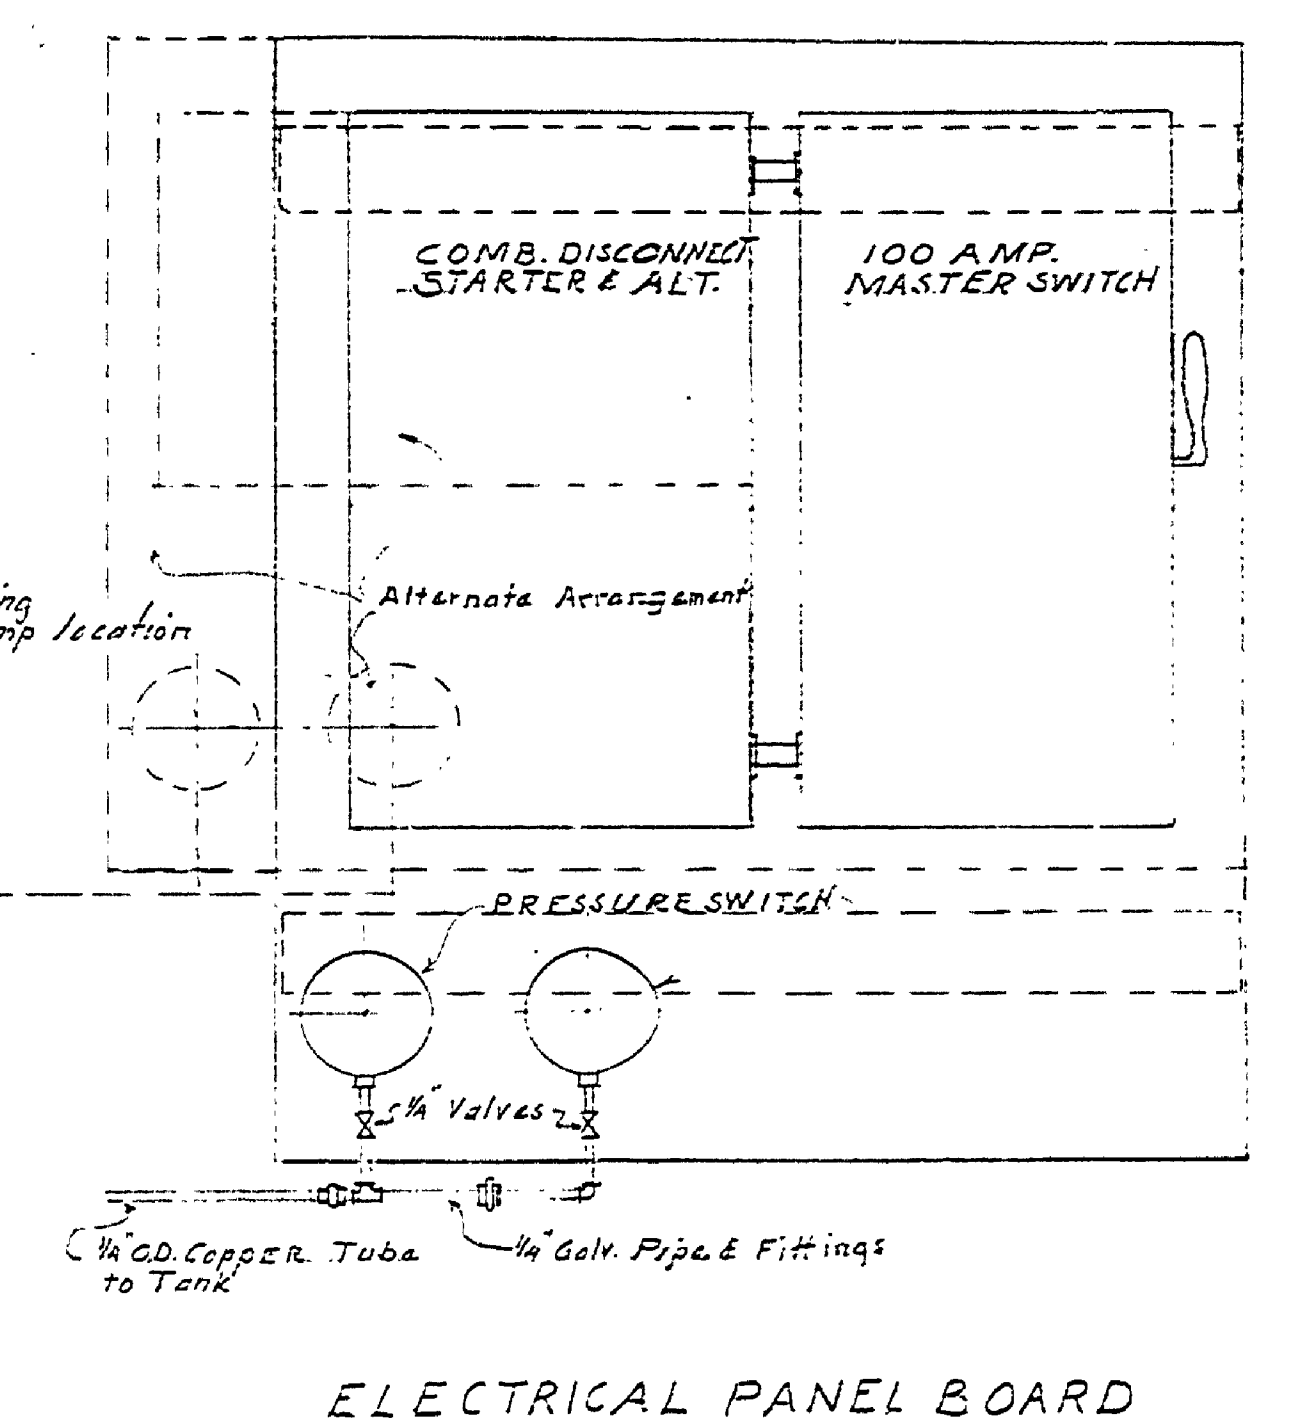



REVISIONS	DATE	BY
4		
5		
6		

APPROVED BY	DATE	REVIEWED BY SECTIONS
<i>[Signature]</i>	3-7-50	ARCHITECTURAL
ASSISTANT CHIEF IN CHARGE	6-14-50	ENGINEERING
OF DESIGN	3-7-50	LANDSCAPE

DRAWN BY	DATE
E. J. P.	3-6-50
TRACED BY	
F. J. P.	
CHECKED BY	

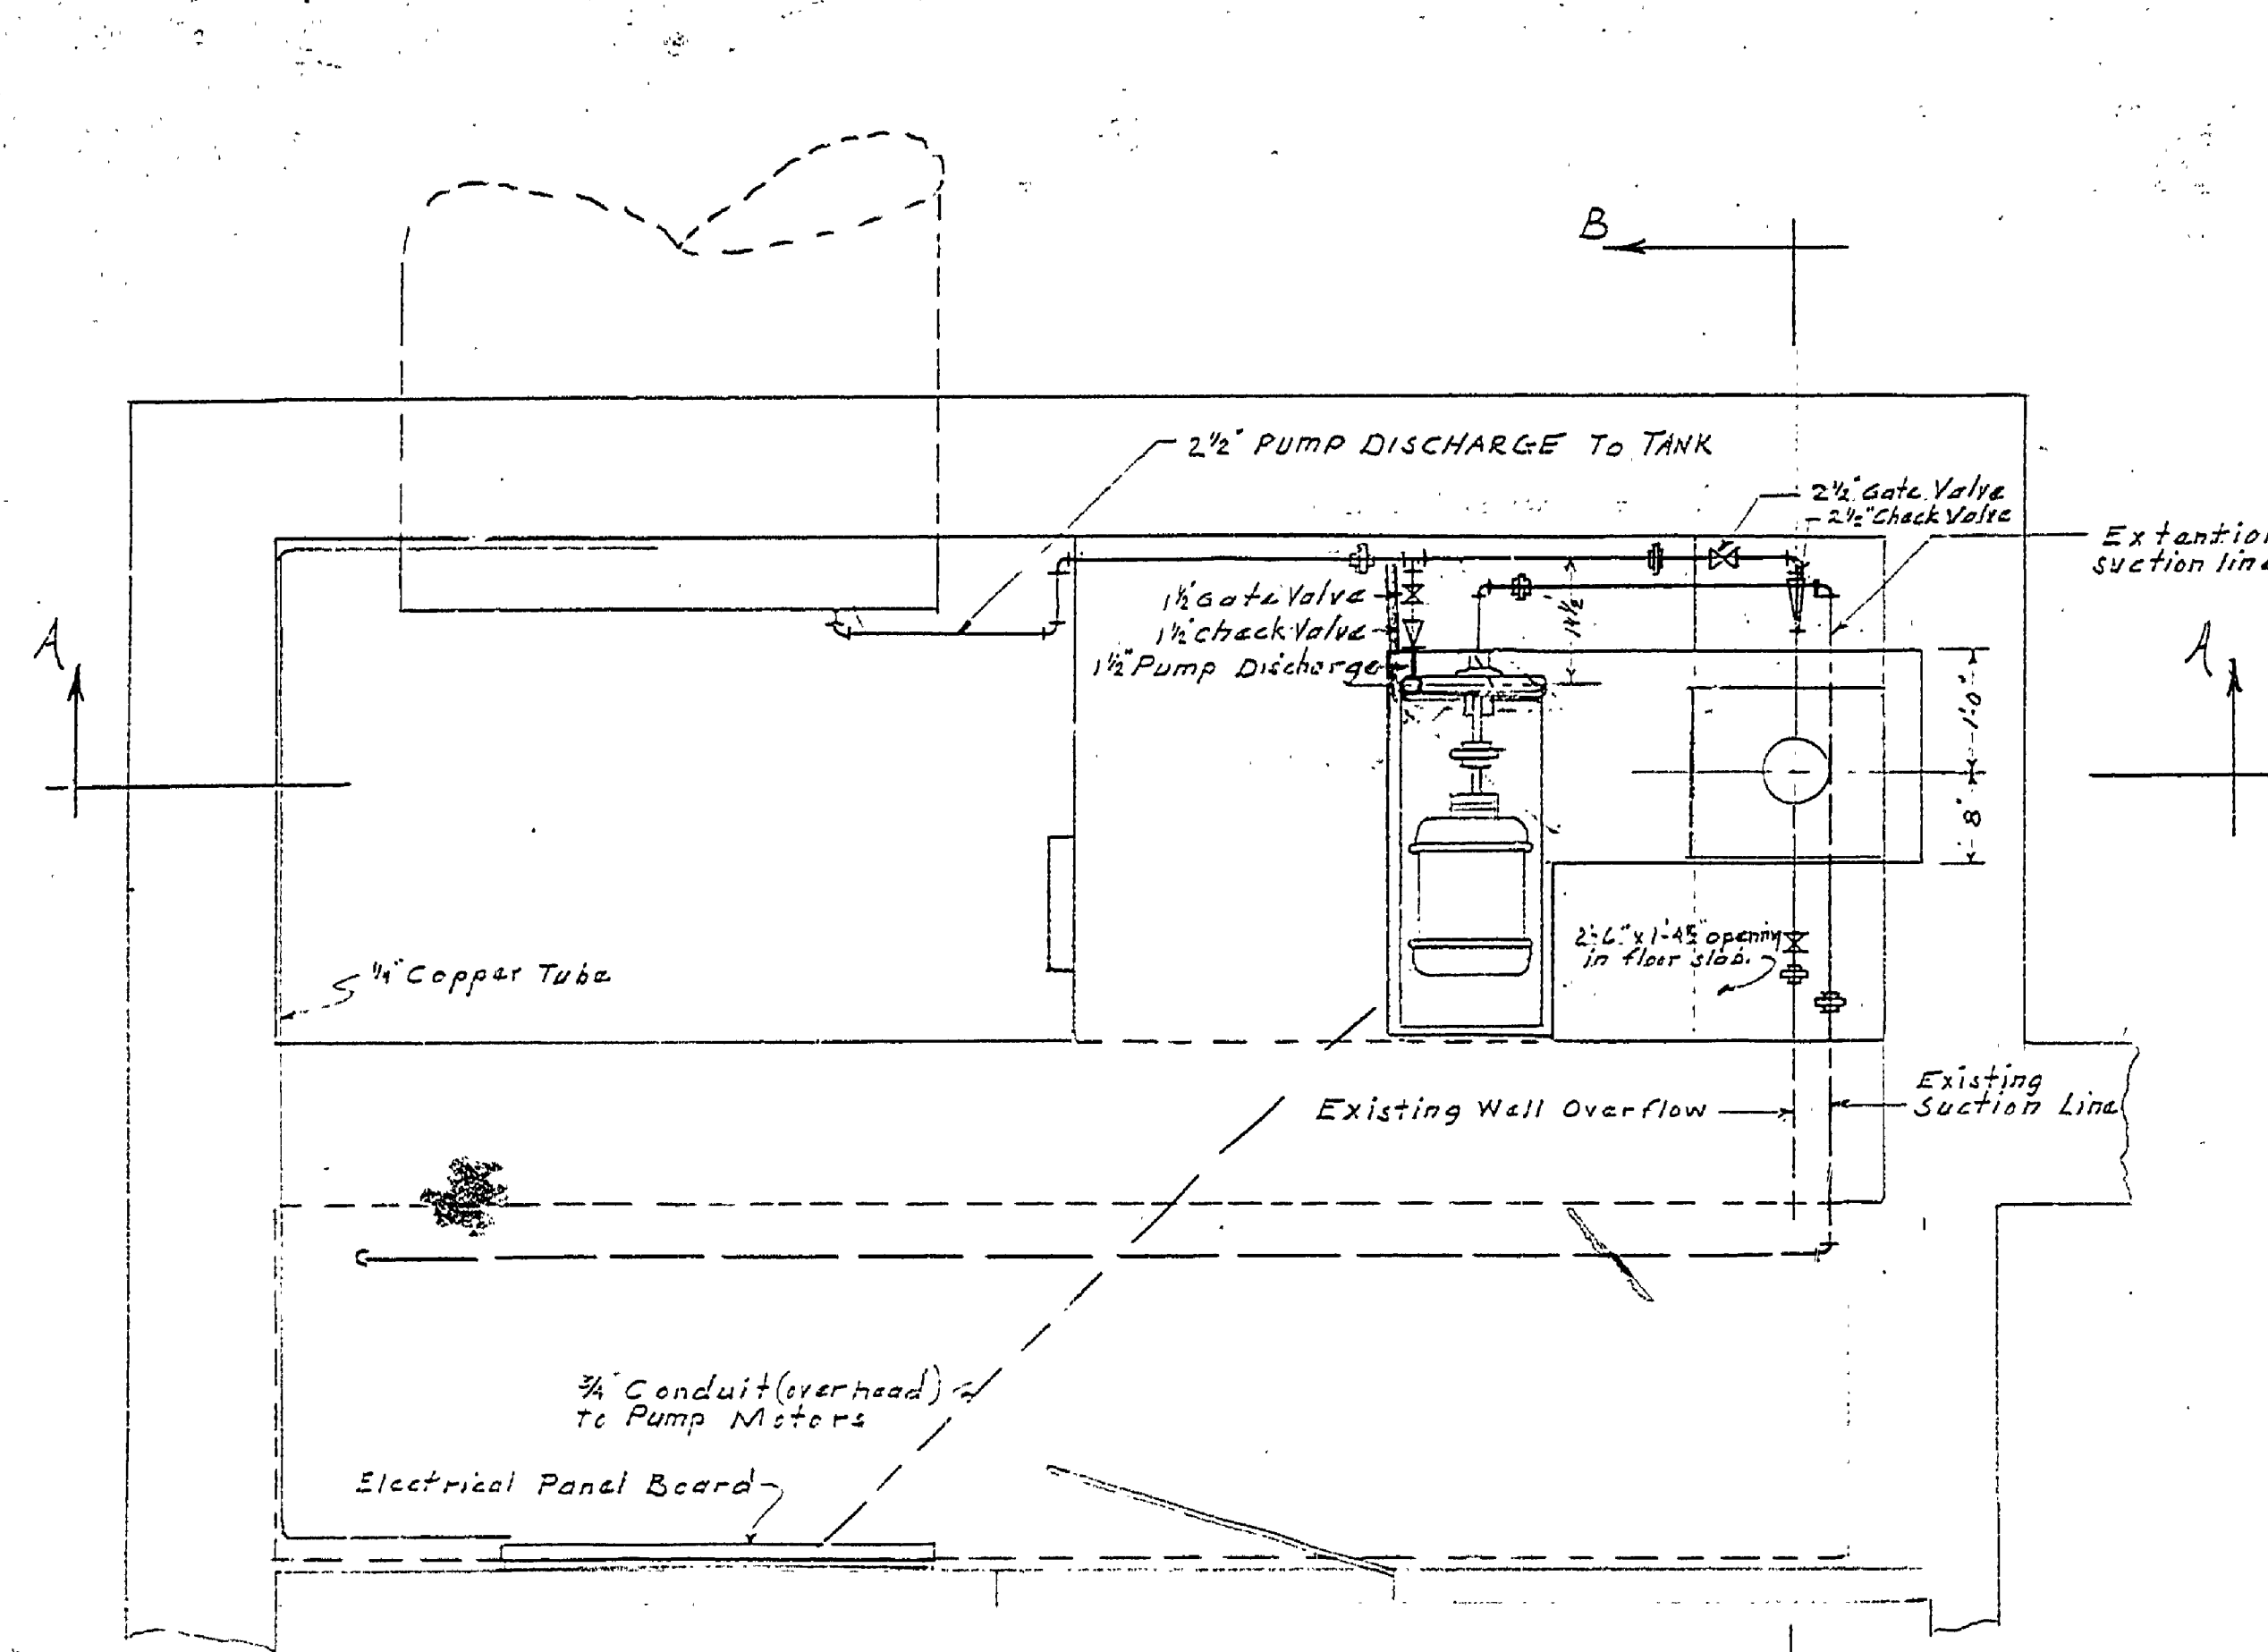


PLAN OF PUMP BASE
SCALE 1/2" = 1'-0"

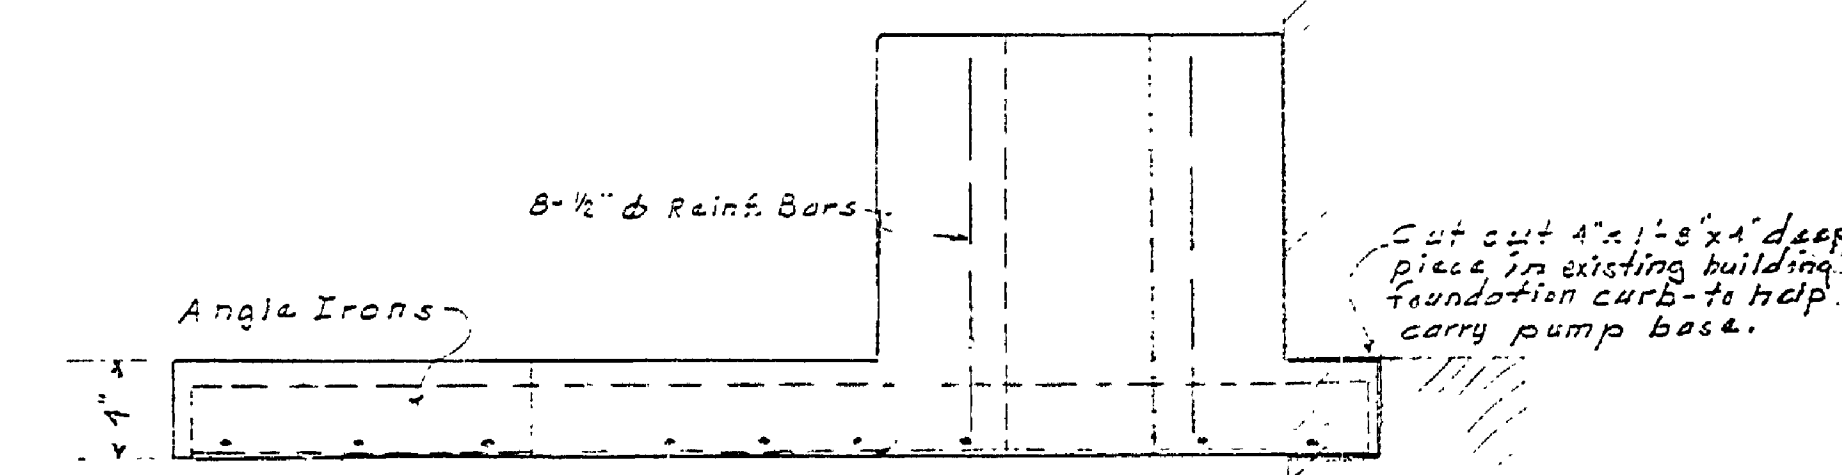


SECTION OF PUMP BASE
SCALE 1/2" = 1'-0"


PLAN ELEV.

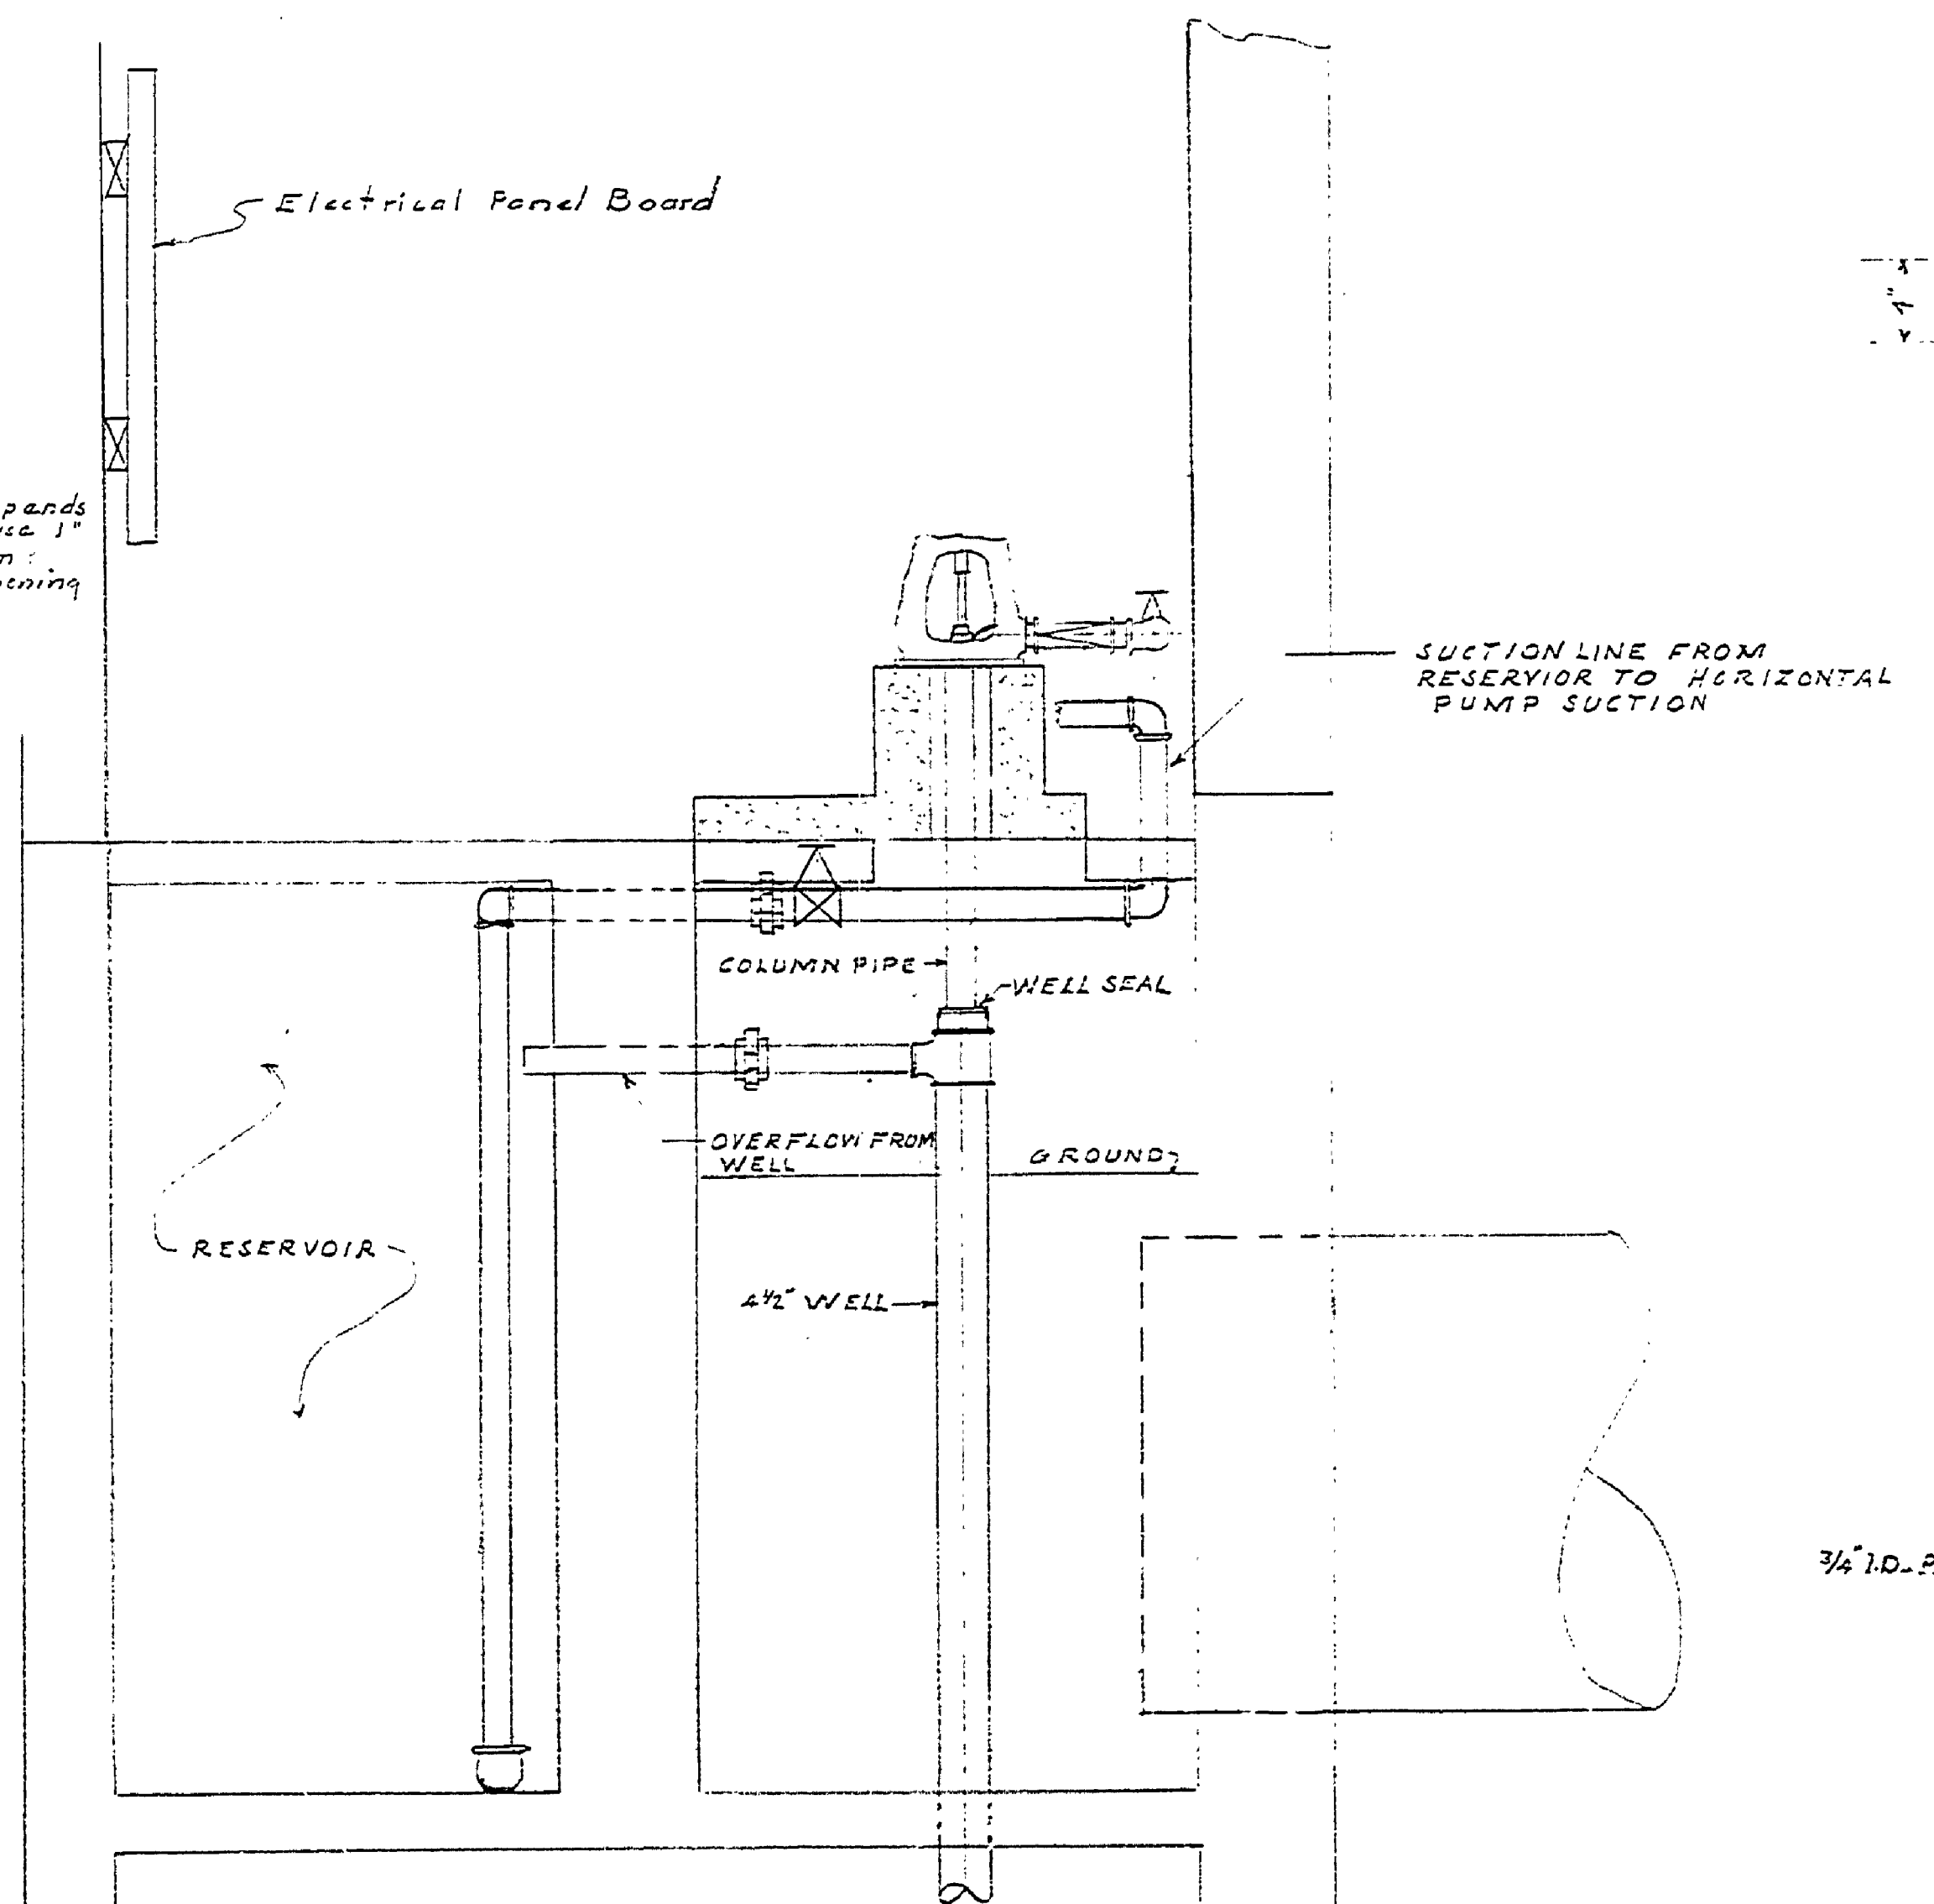

SECTION B-B

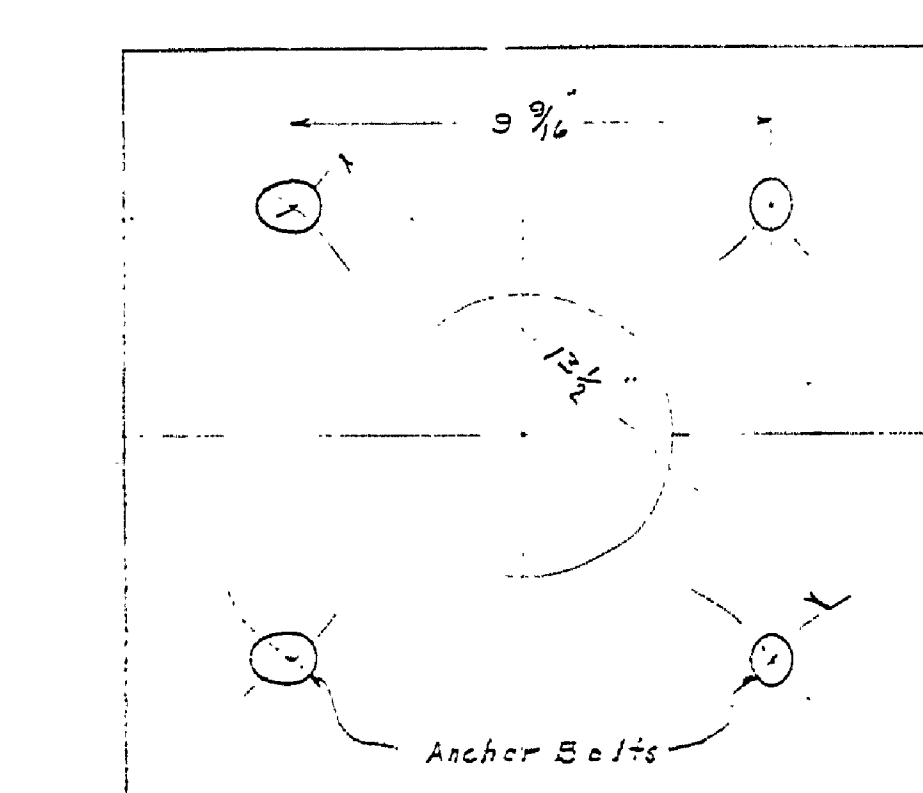

PLAN

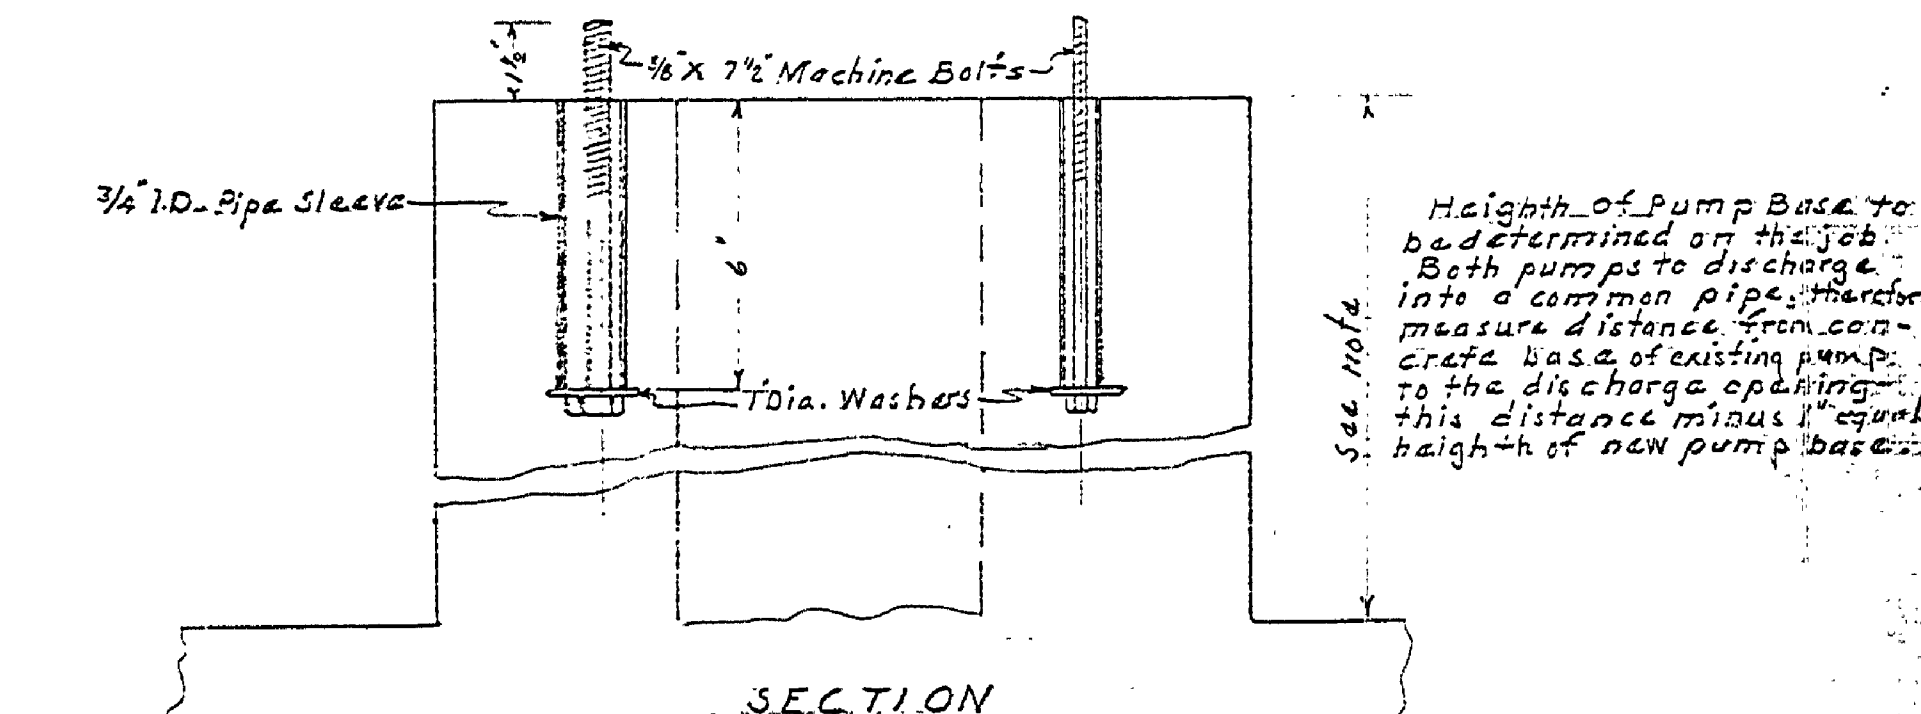

SECTION
TURBINE PUMP BASE
SCALE 3/4" = 1'-0"

PUMP ROOM PLAN
SCALE 3/4" = 1'-0"

MICHIGAN
DEPARTMENT OF CONSERVATION
PARKS AND RECREATION DIVISION

INDIAN LAKE STATE PARK
PUMP INSTALLATION
SCALE AS SHOWN

SHEET NO. 1 OF 1
PLAN NO. E-104