







PLAN WITH TOP REMOVED

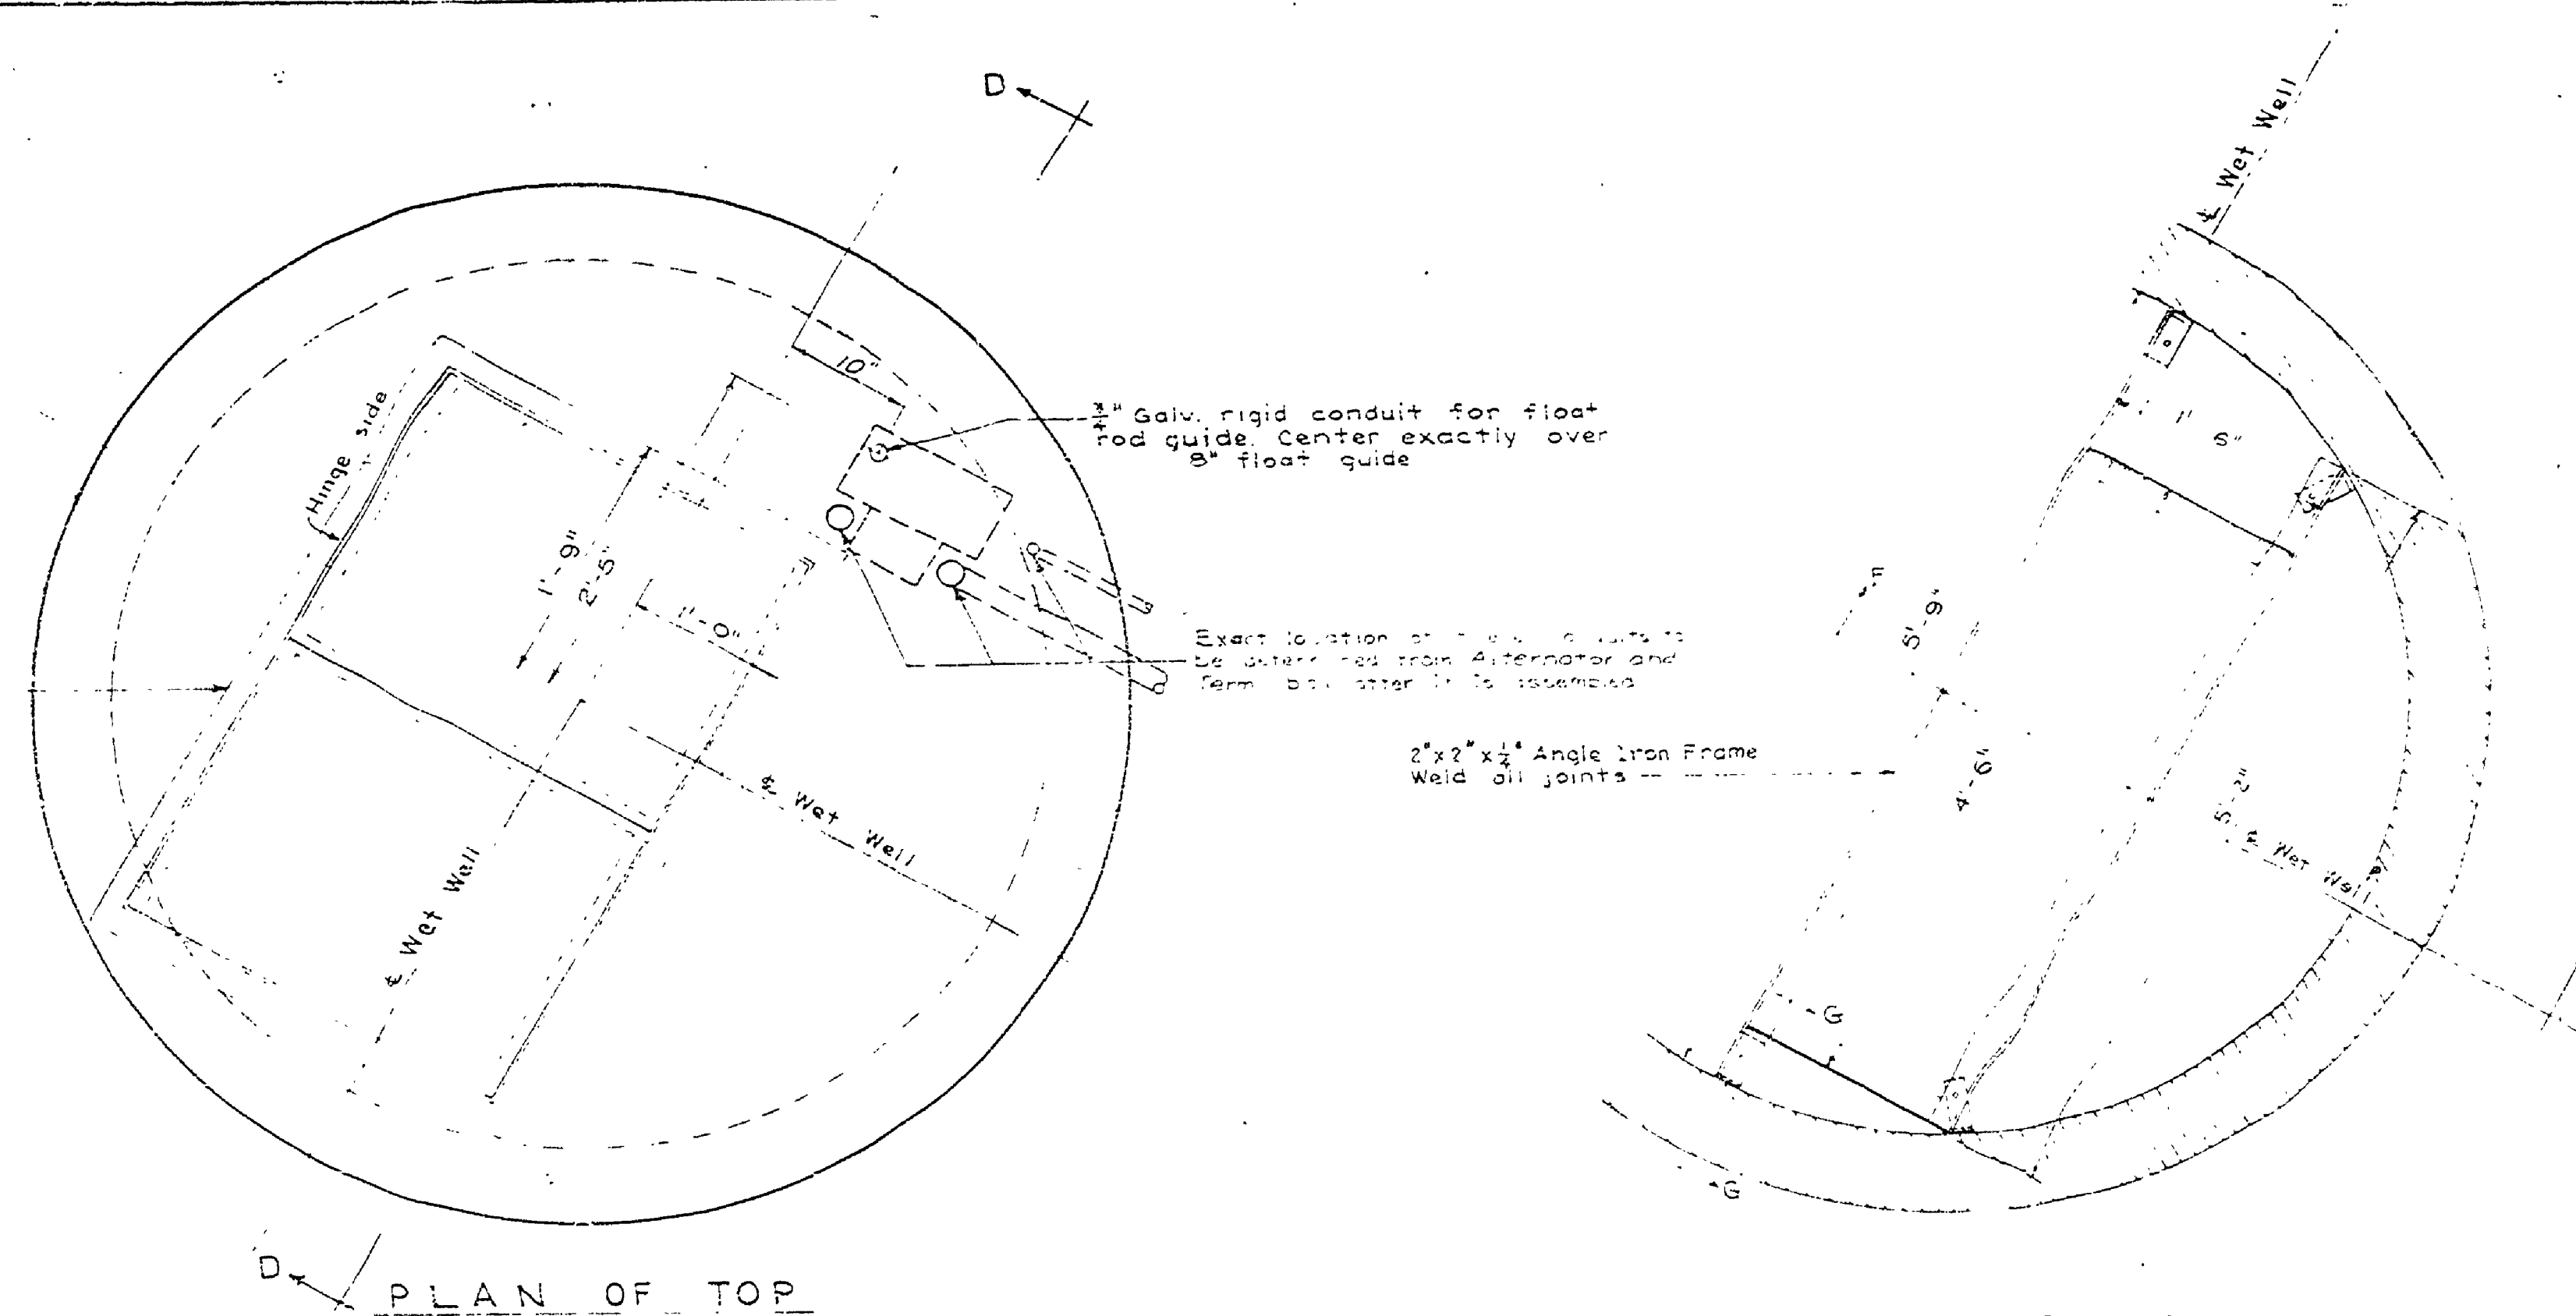

NOTE: All pipe (unless otherwise noted) inside wet well is 4" cast iron with flanged joints.

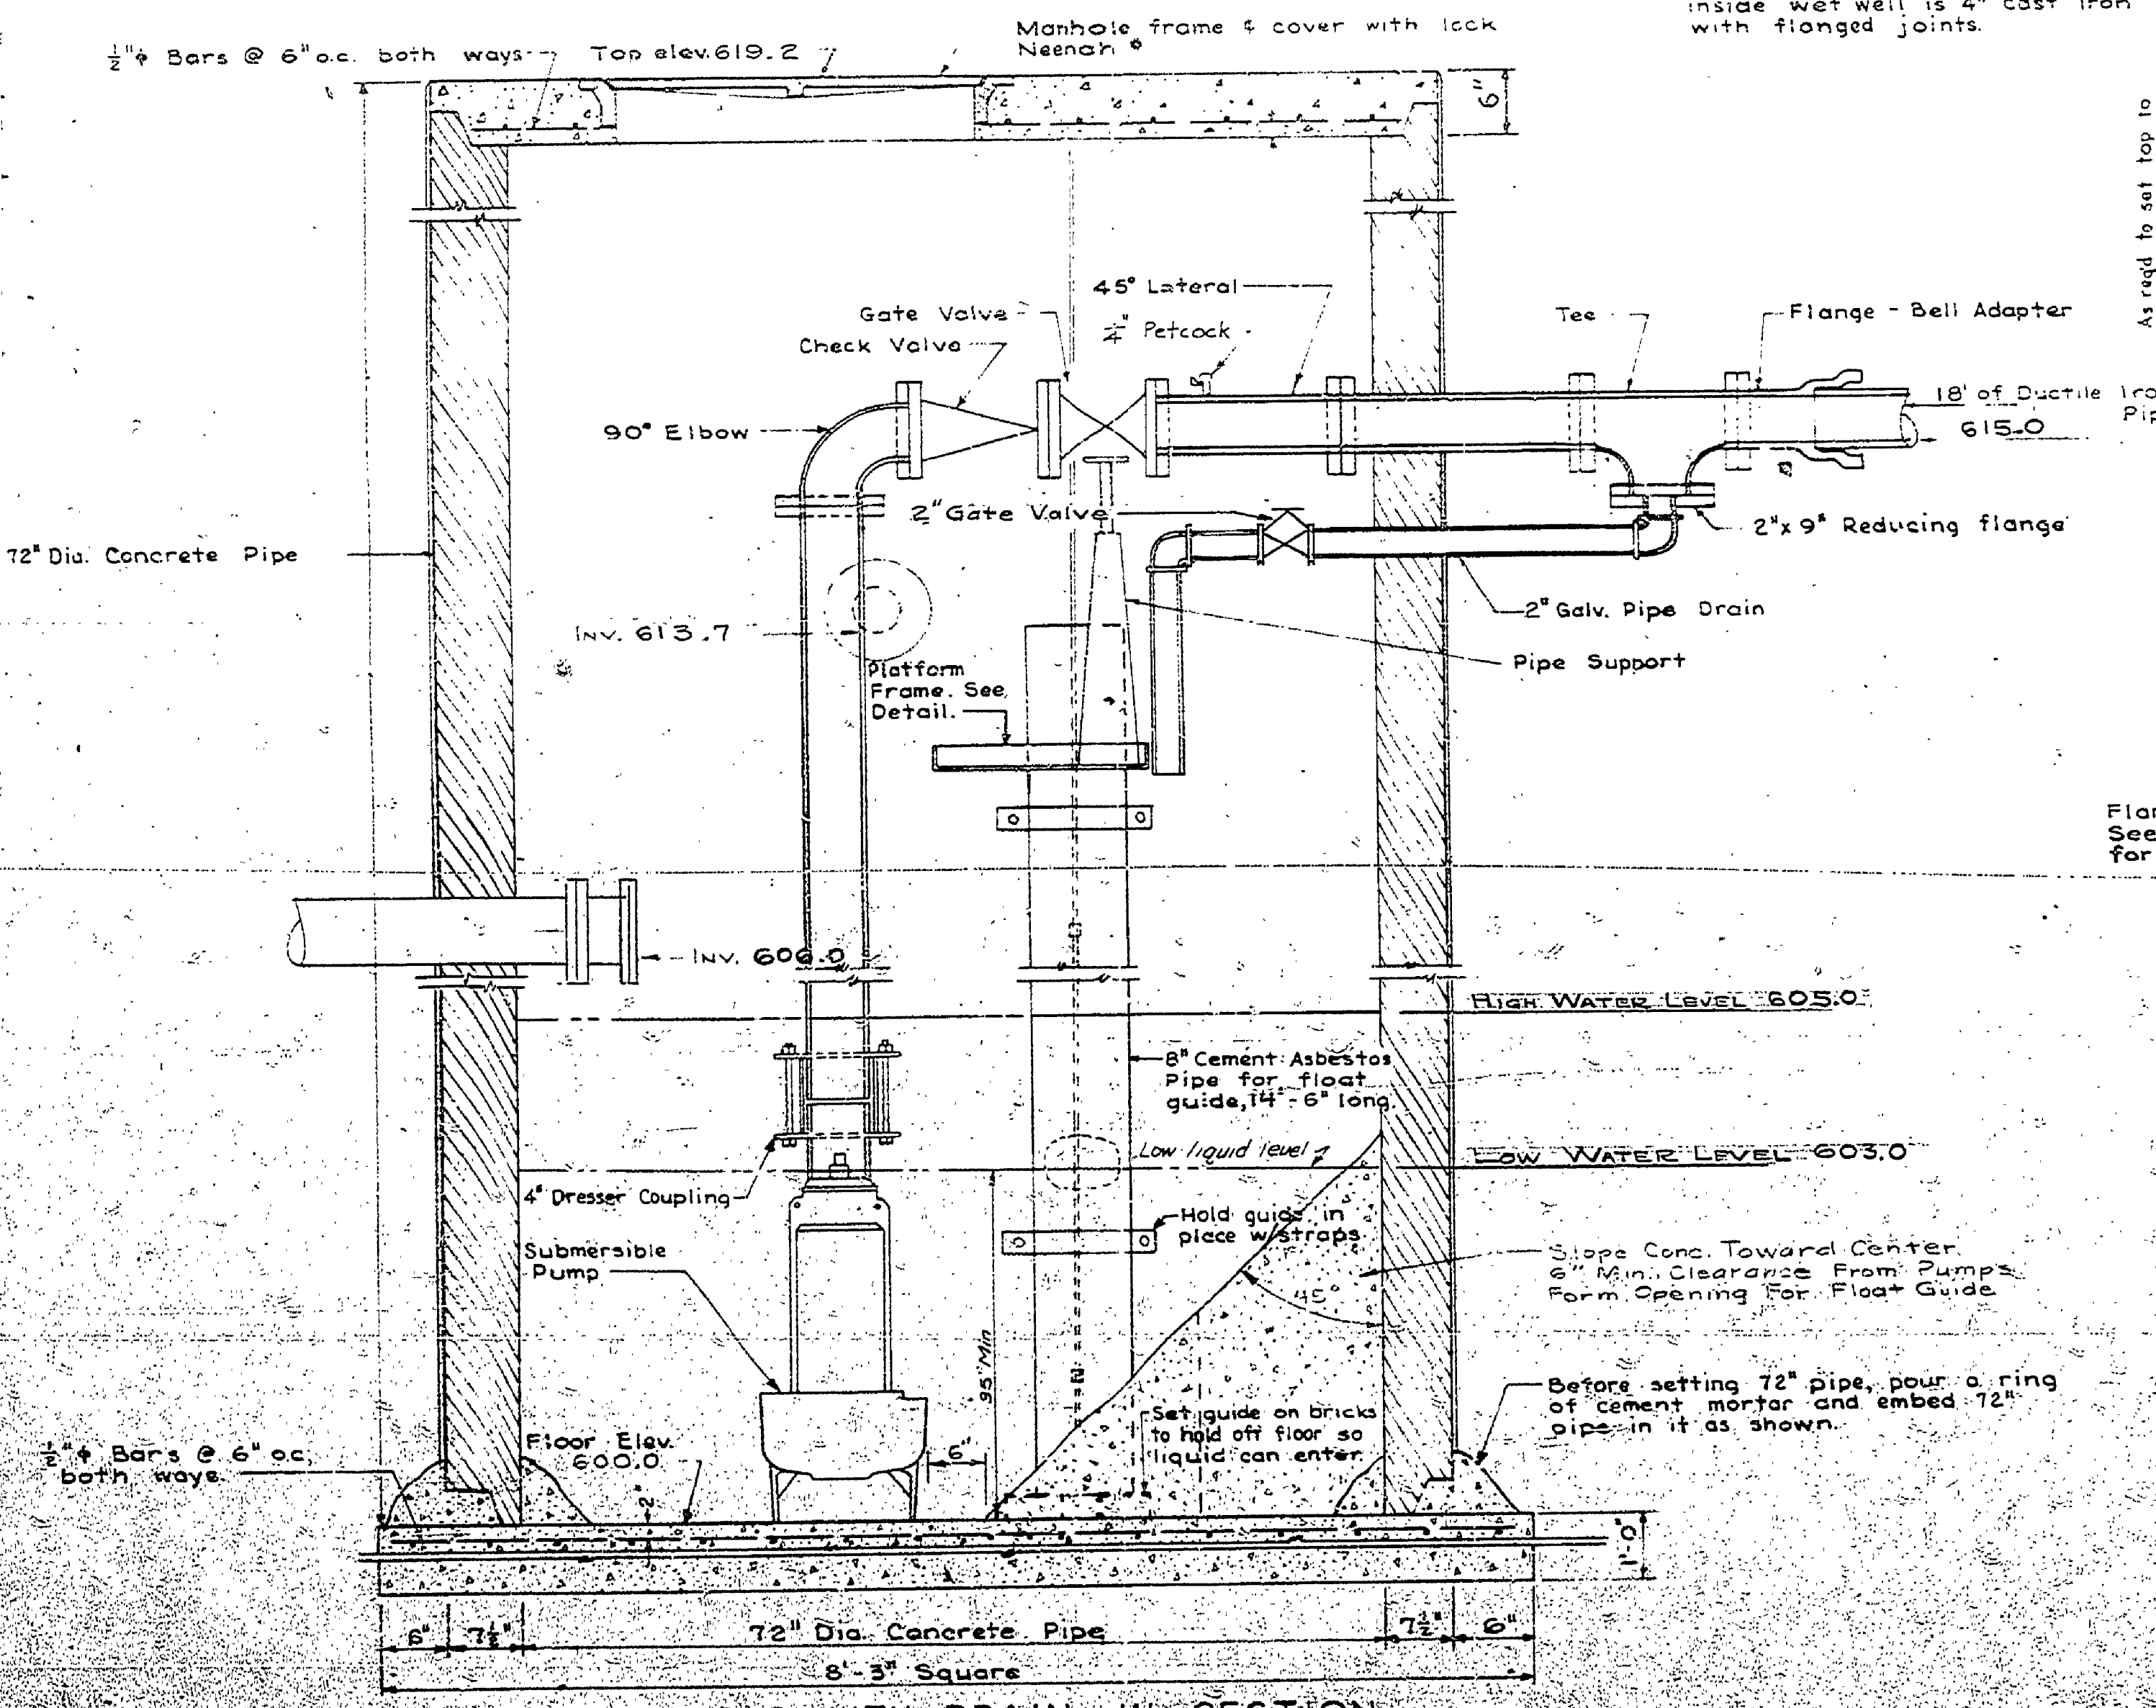

SECTION C-C WITH DRAIN IN SECTION

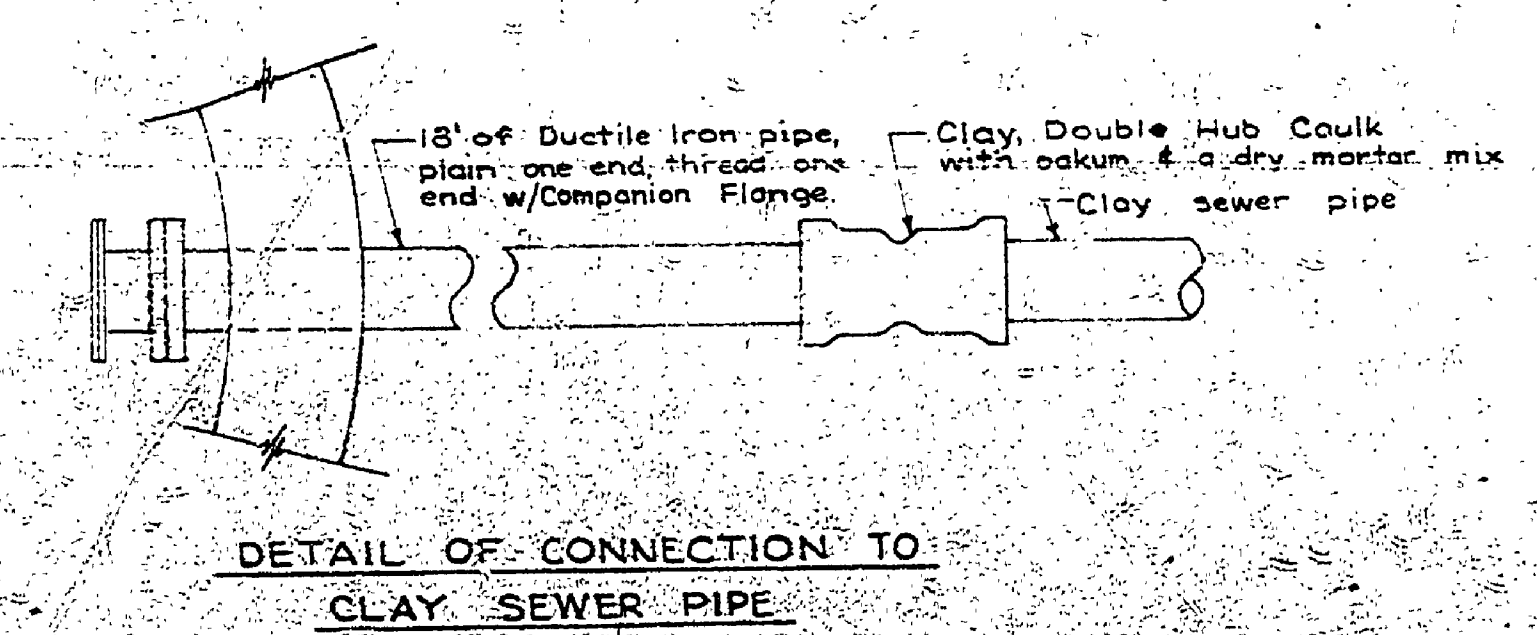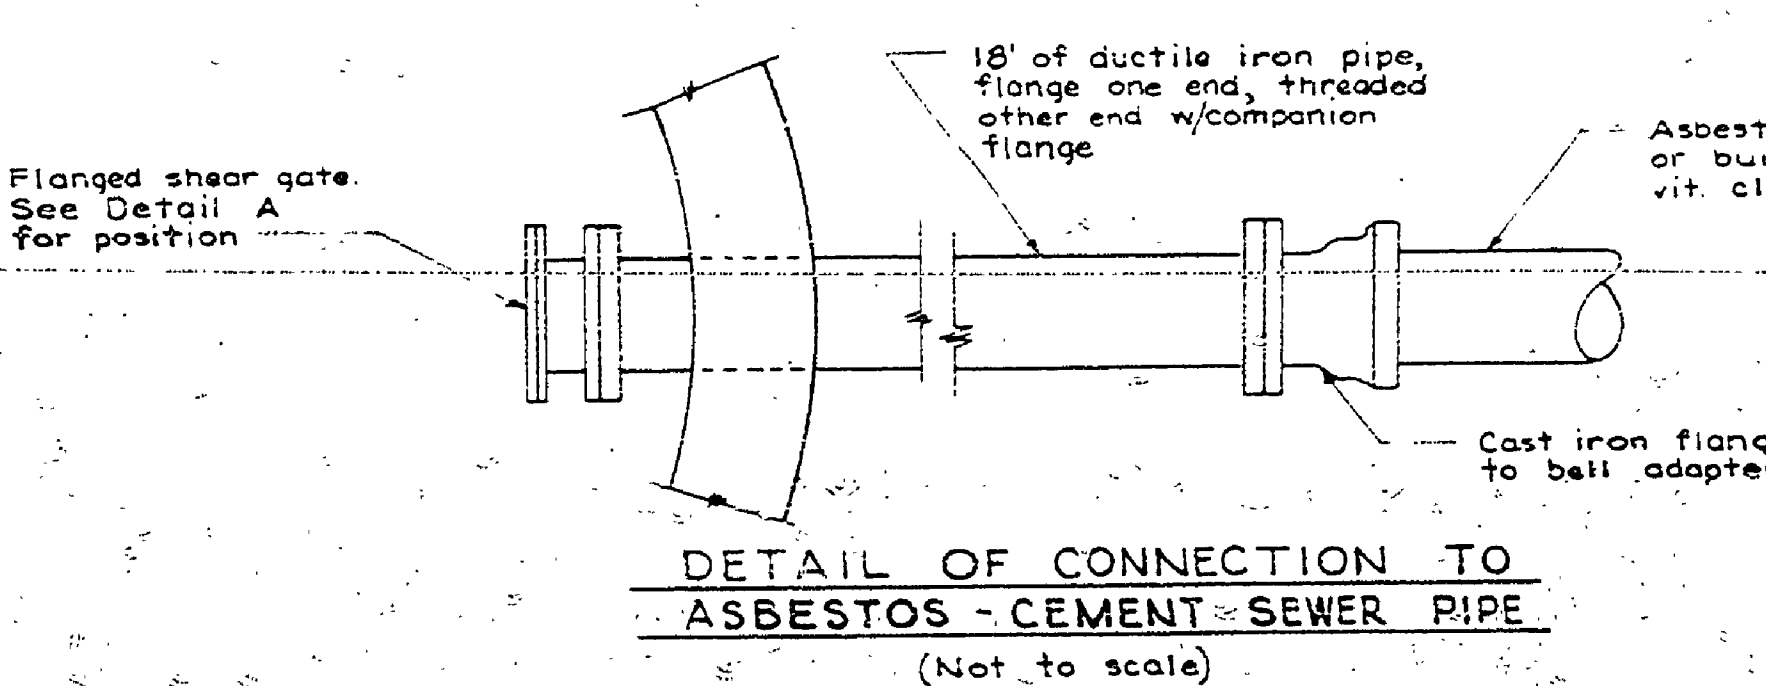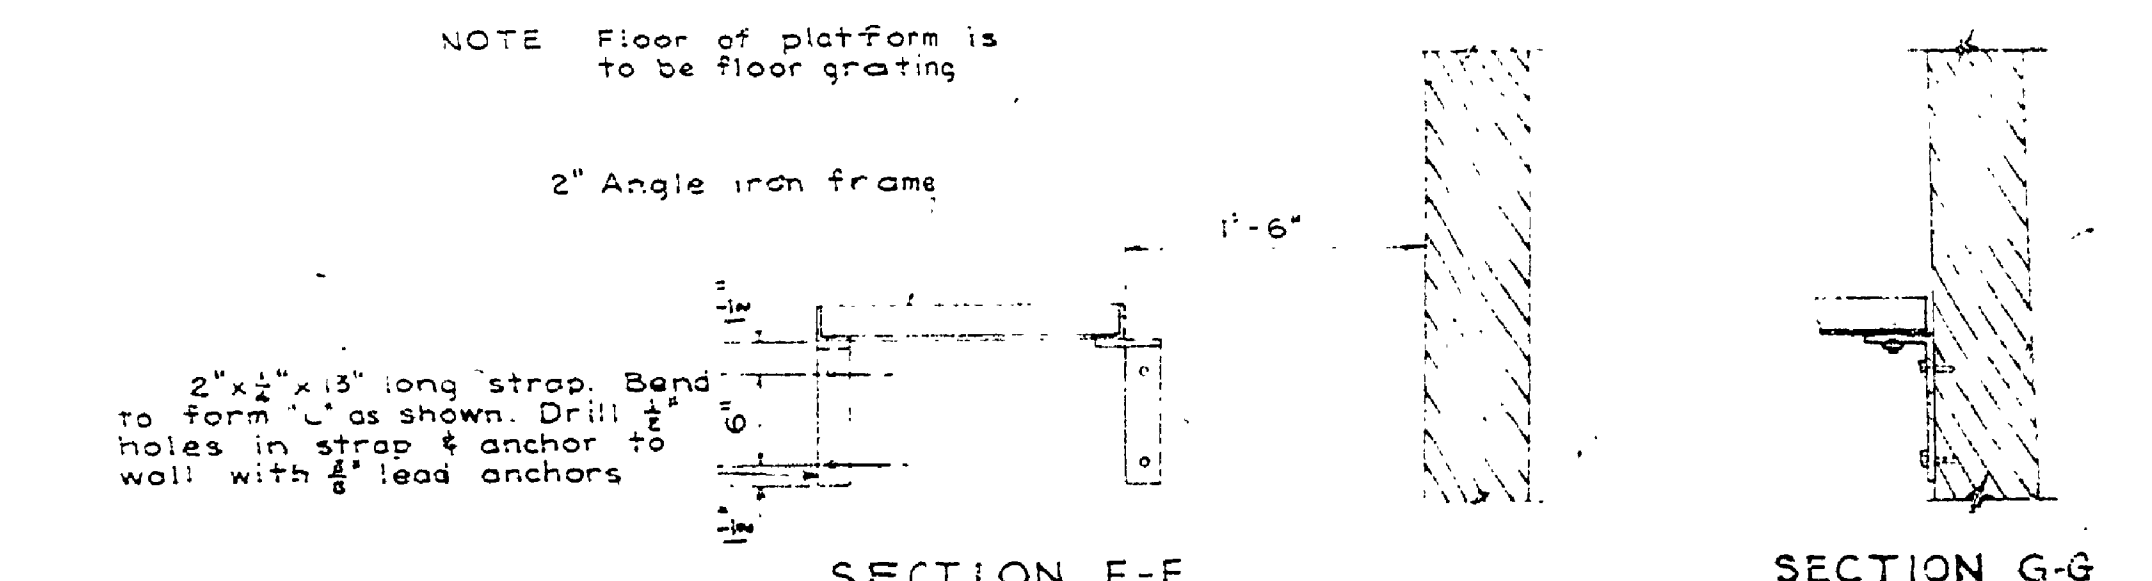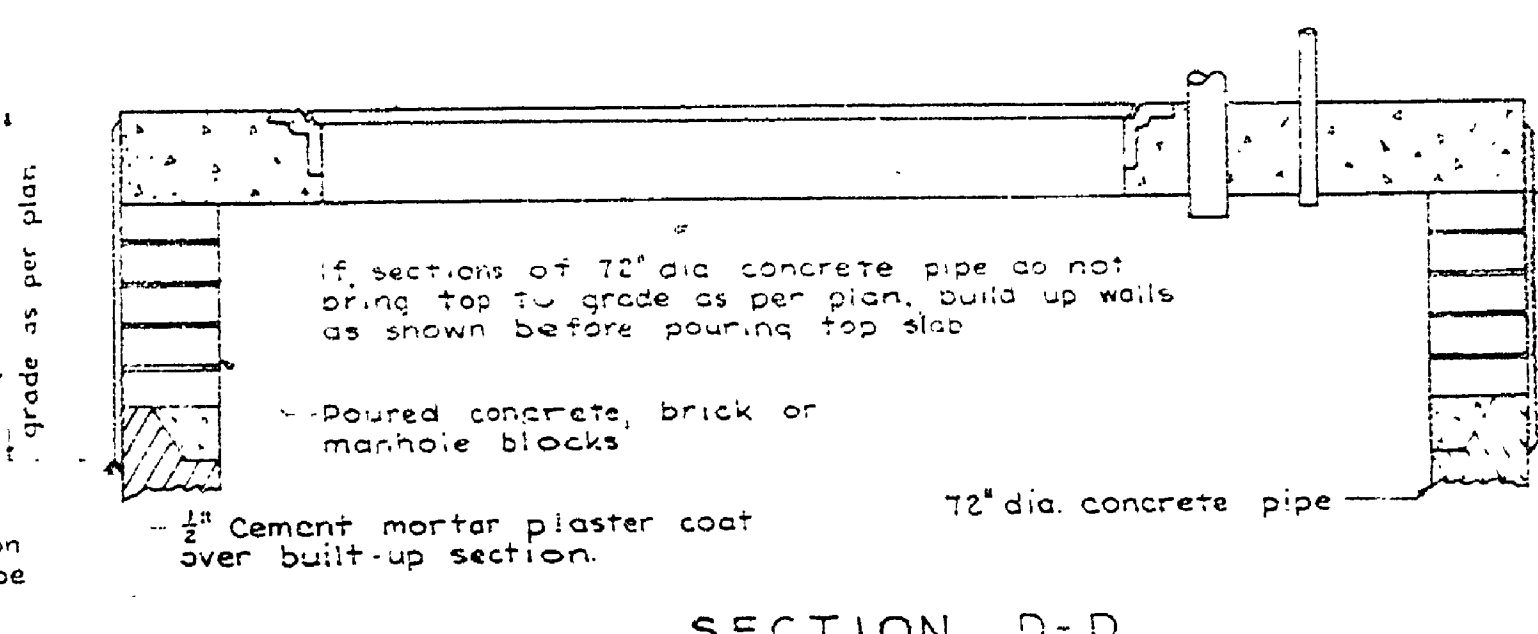

| | | | | | | | | | | | | | | | | | | | | | | | |
|---------------------------|--|--------------------------|--|---------------------|--|------------|--|-------------|--|-----------|--|------------------------------------------|--|---------------------------|--|-------------------------------------|--|---------------------|--|--------------|--|--------------|--|
| DESIGNED BY: R. H. WILSON | | CHECKED BY: J. H. WILSON | | DATE: JUNE 13, 1954 | | REVISIONS: | | NO. DATE BY | | REVISIONS | | MICHIGAN DEPARTMENT OF NATURAL RESOURCES | | WET WELL AND PUMP STATION | | INDIAN LAKE STATE PARK AREA OR PARK | | PROJECT NO. 24-1292 | | SHEET 4 OF 6 | | PLAN NO. 119 | |
|---------------------------|--|--------------------------|--|---------------------|--|------------|--|-------------|--|-----------|--|------------------------------------------|--|---------------------------|--|-------------------------------------|--|---------------------|--|--------------|--|--------------|--|