
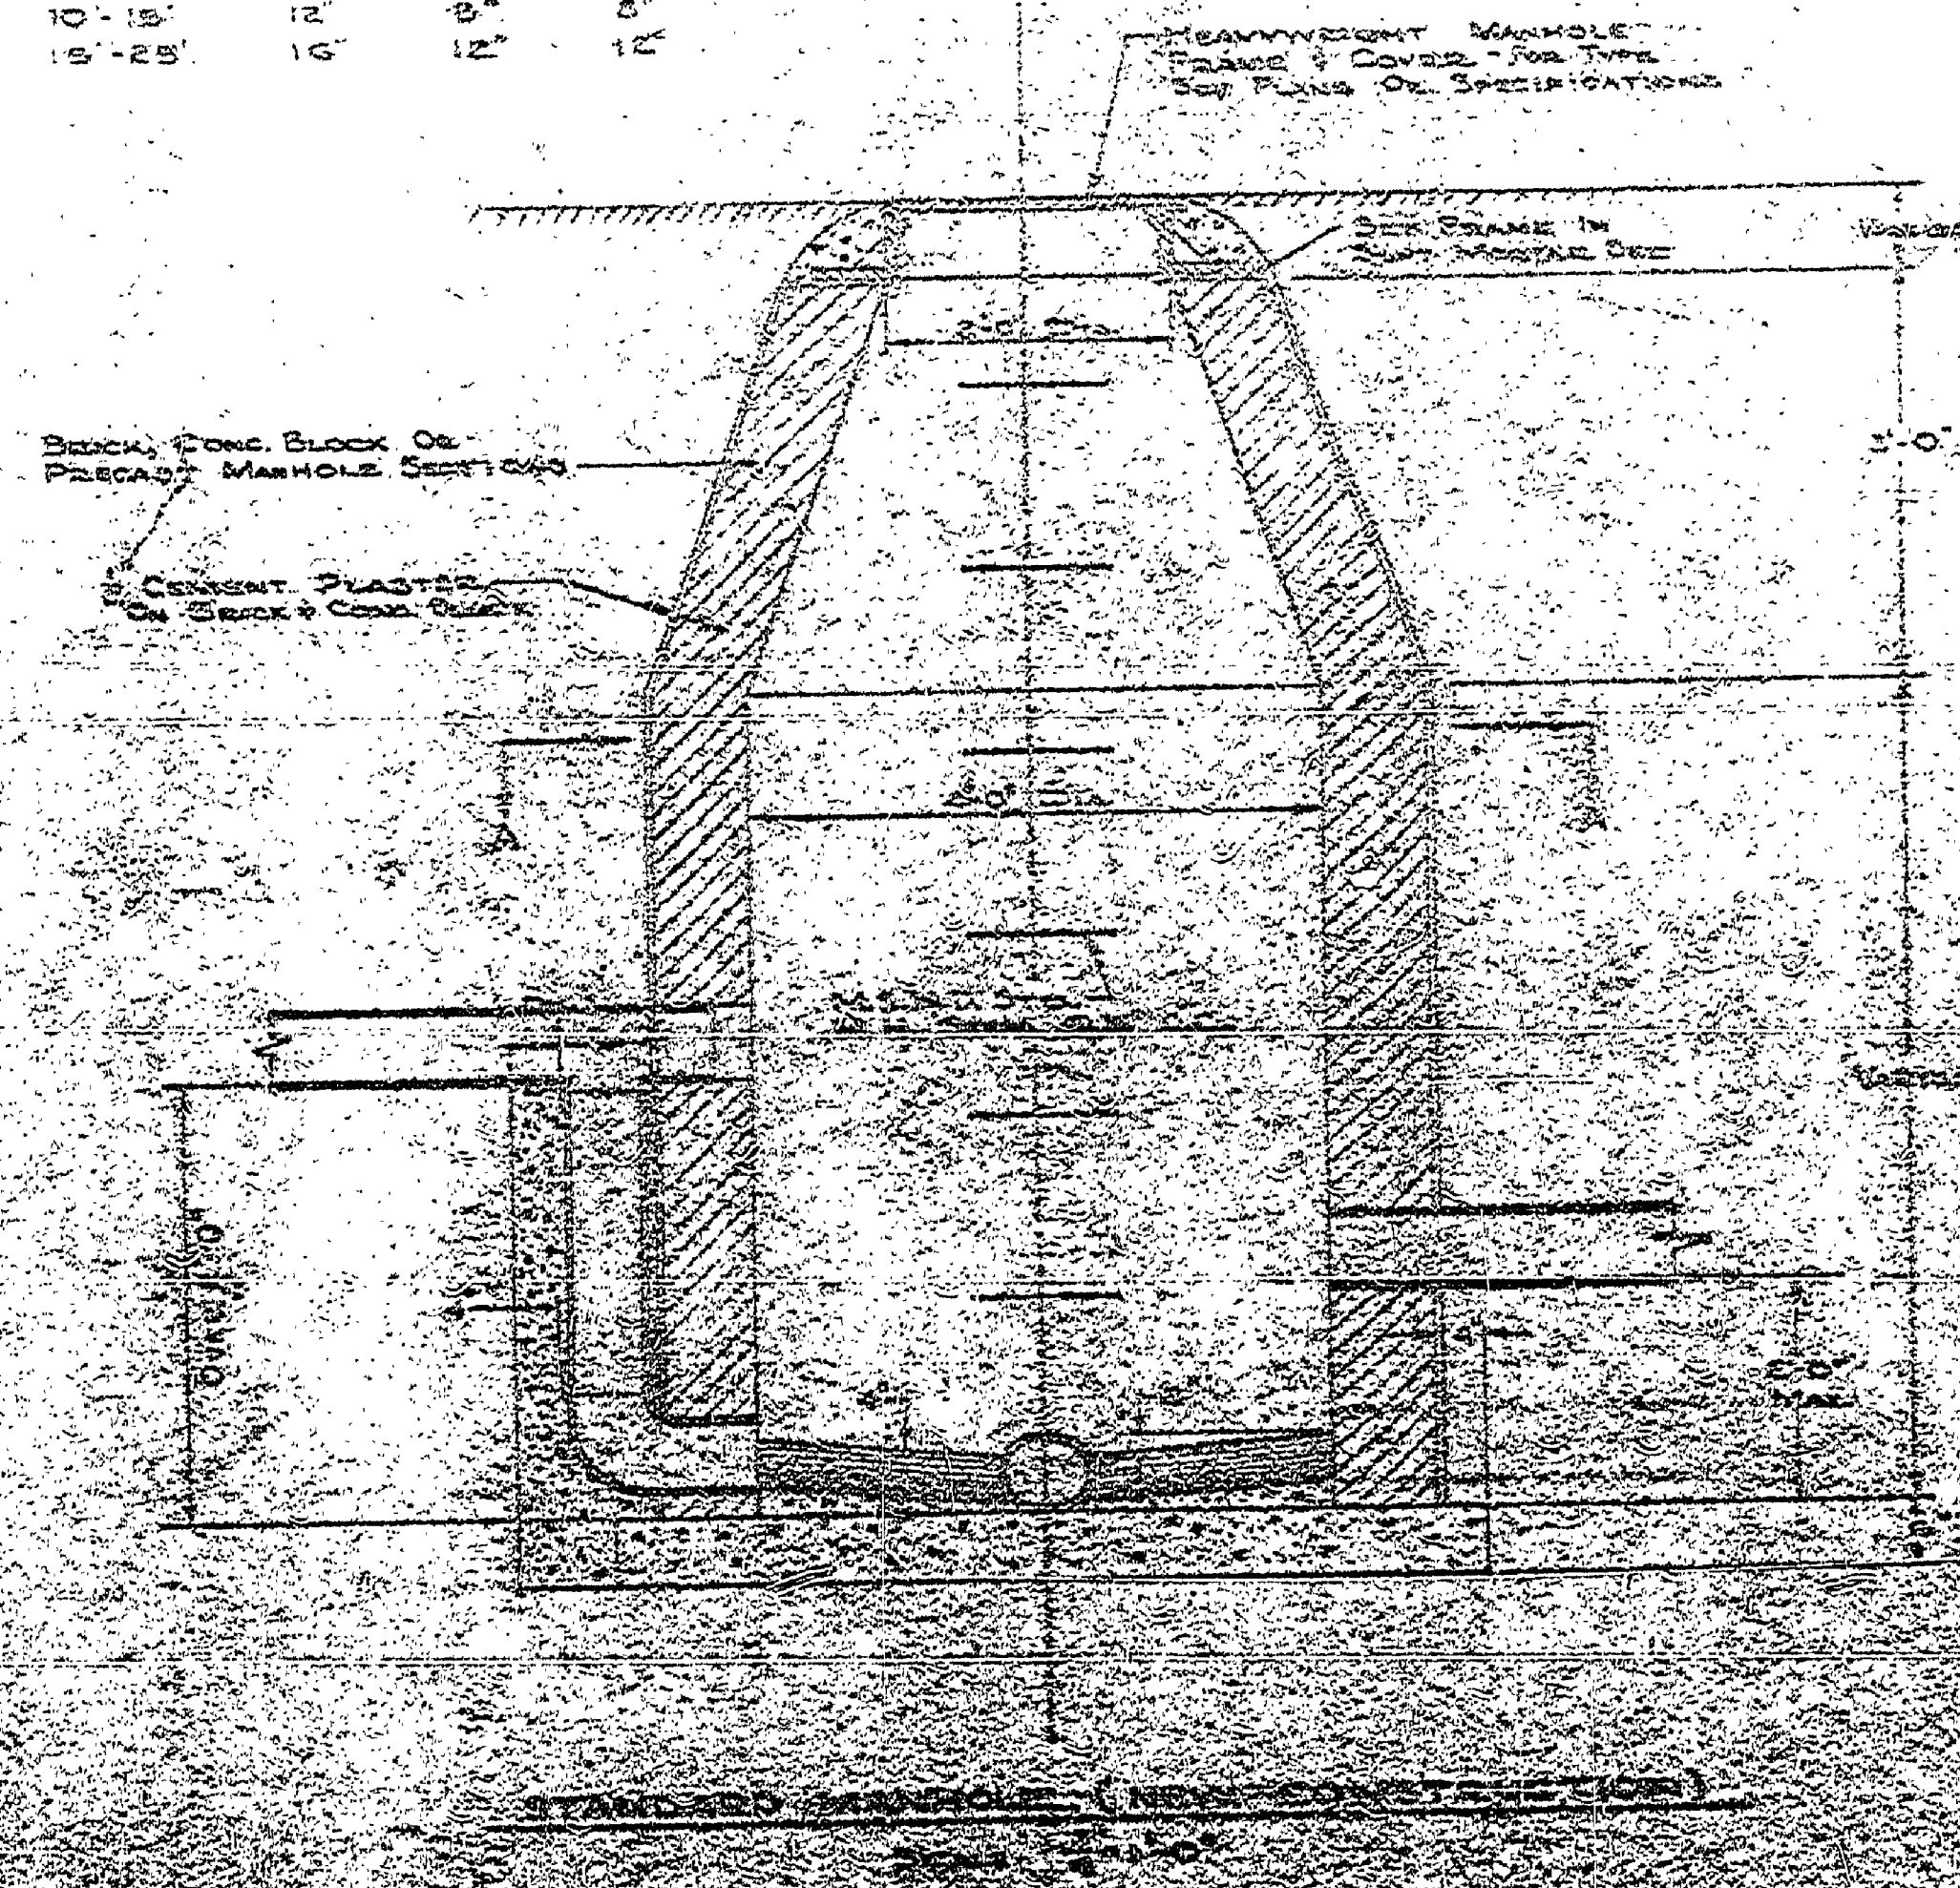


M.H. DEPTH	MIN. WALL THICKNESS	
	BRICK	PRECAST CONC.
0'-10"	8"	6"
10'-15"	12"	8"
15'-25"	16"	12"

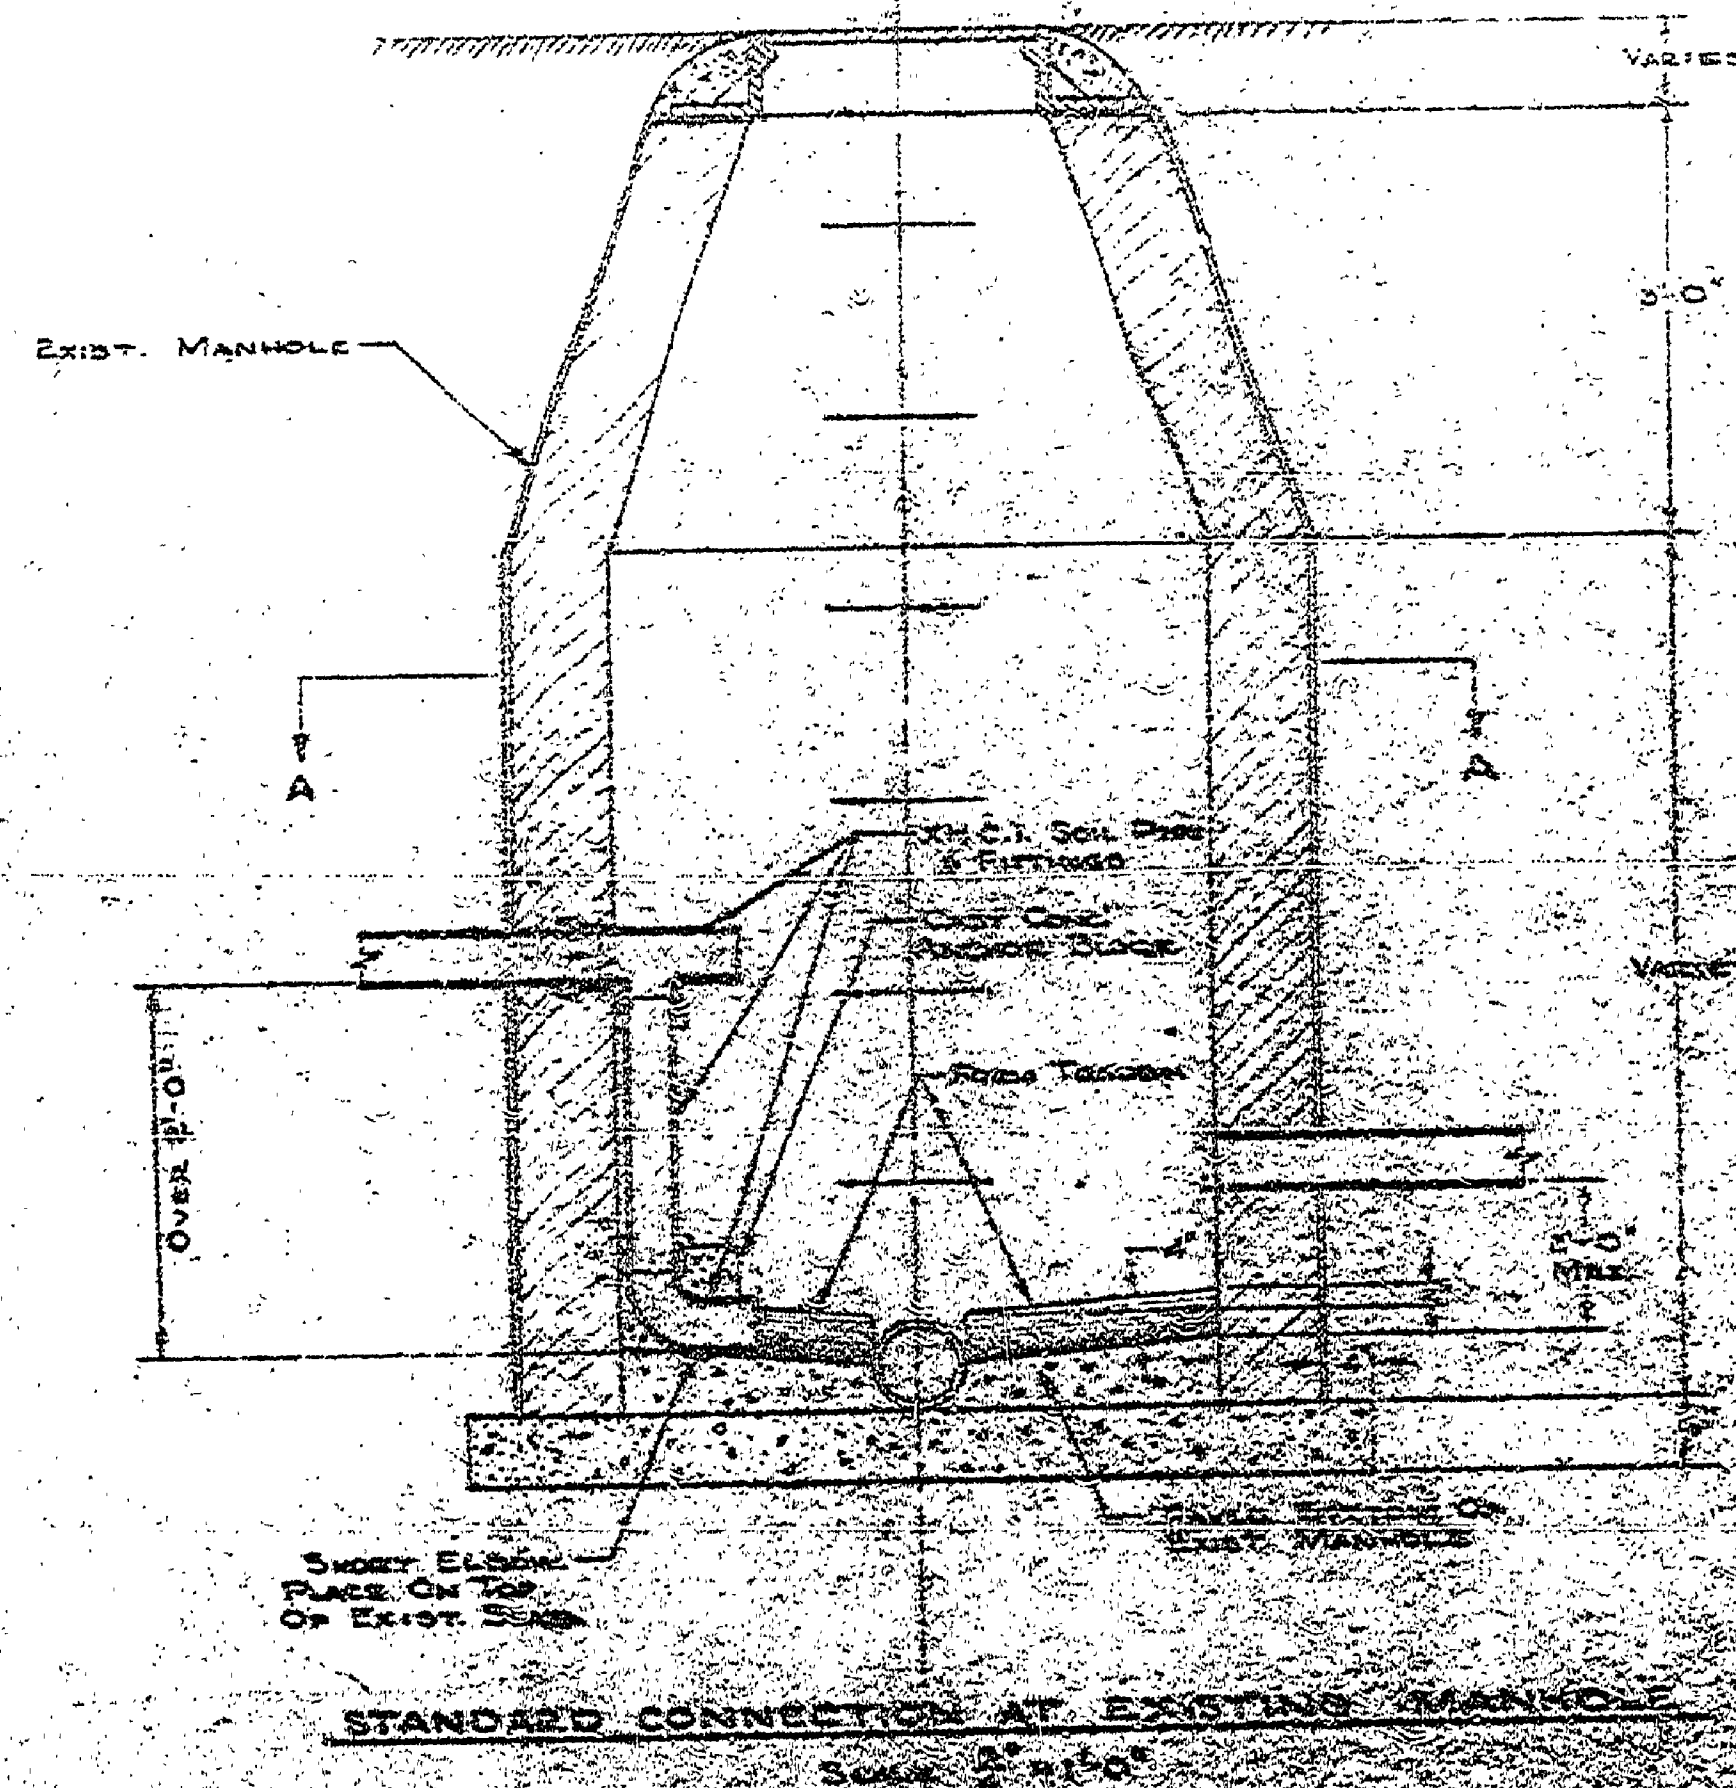

STANDARD MANHOLE	INDIAN LAKE STATE PARK	PROJECT NO. 24-1232
DESIGNED BY	STATE	
DRAWN BY	SEWERAGE DISPOSAL SYSTEM	
CHECKED BY		