


TYP. SECT. CAMPGROUND ROAD

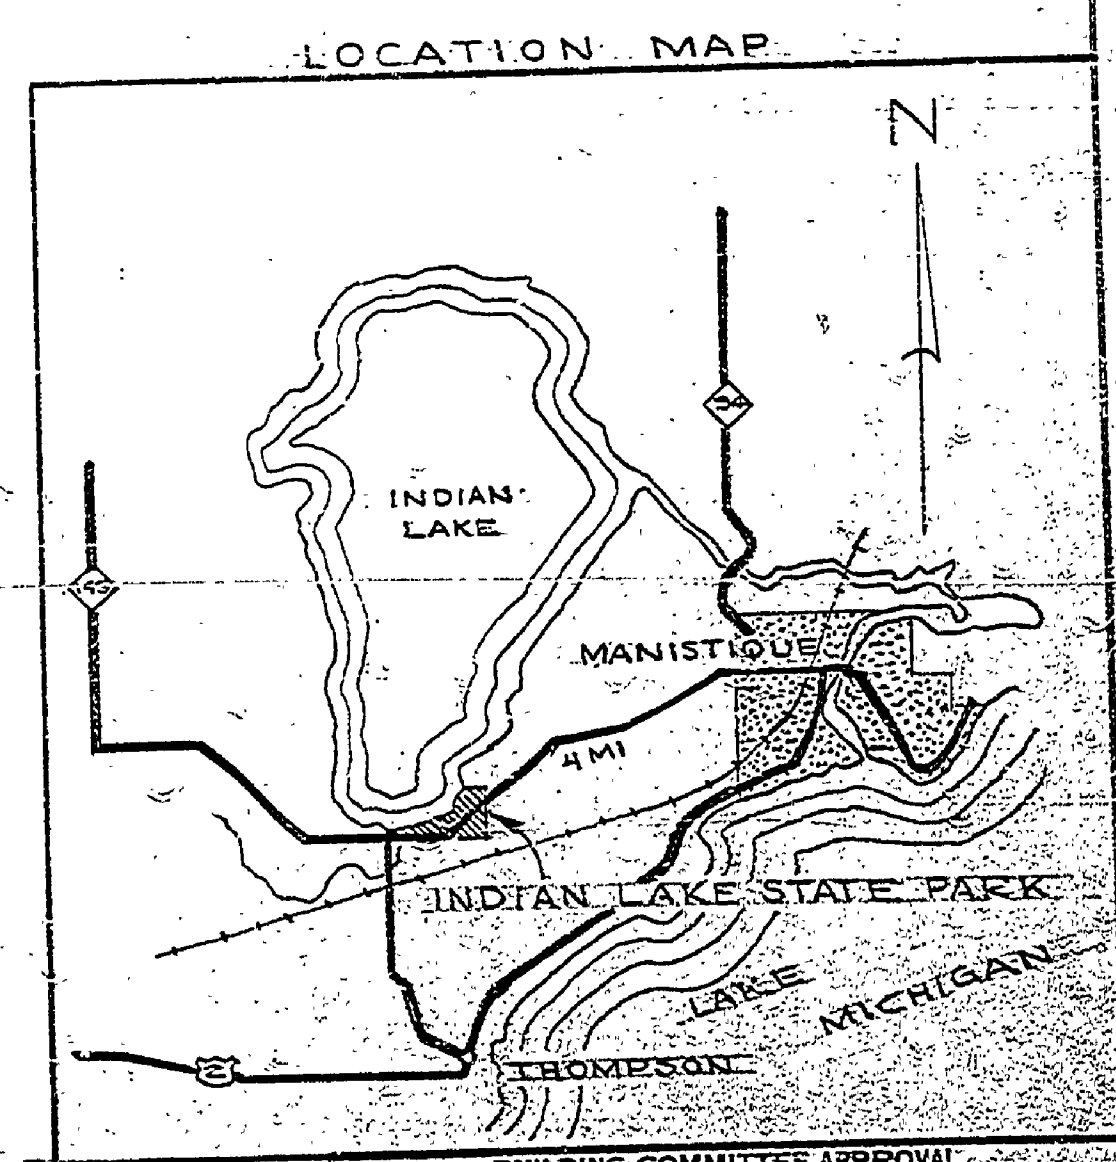


LOCATION MAP

**QUANTITIES**  
 BITUMINOUS MAT. 6500 S.Y.  
 BITUMINOUS PRIME 1600 GAL.  
 CONDITIONING AGG. SURFACE 7200 S.Y.

**LEGEND**  
 TO BE SURFACES

BIT. MAT. ADDED TO CONTACT

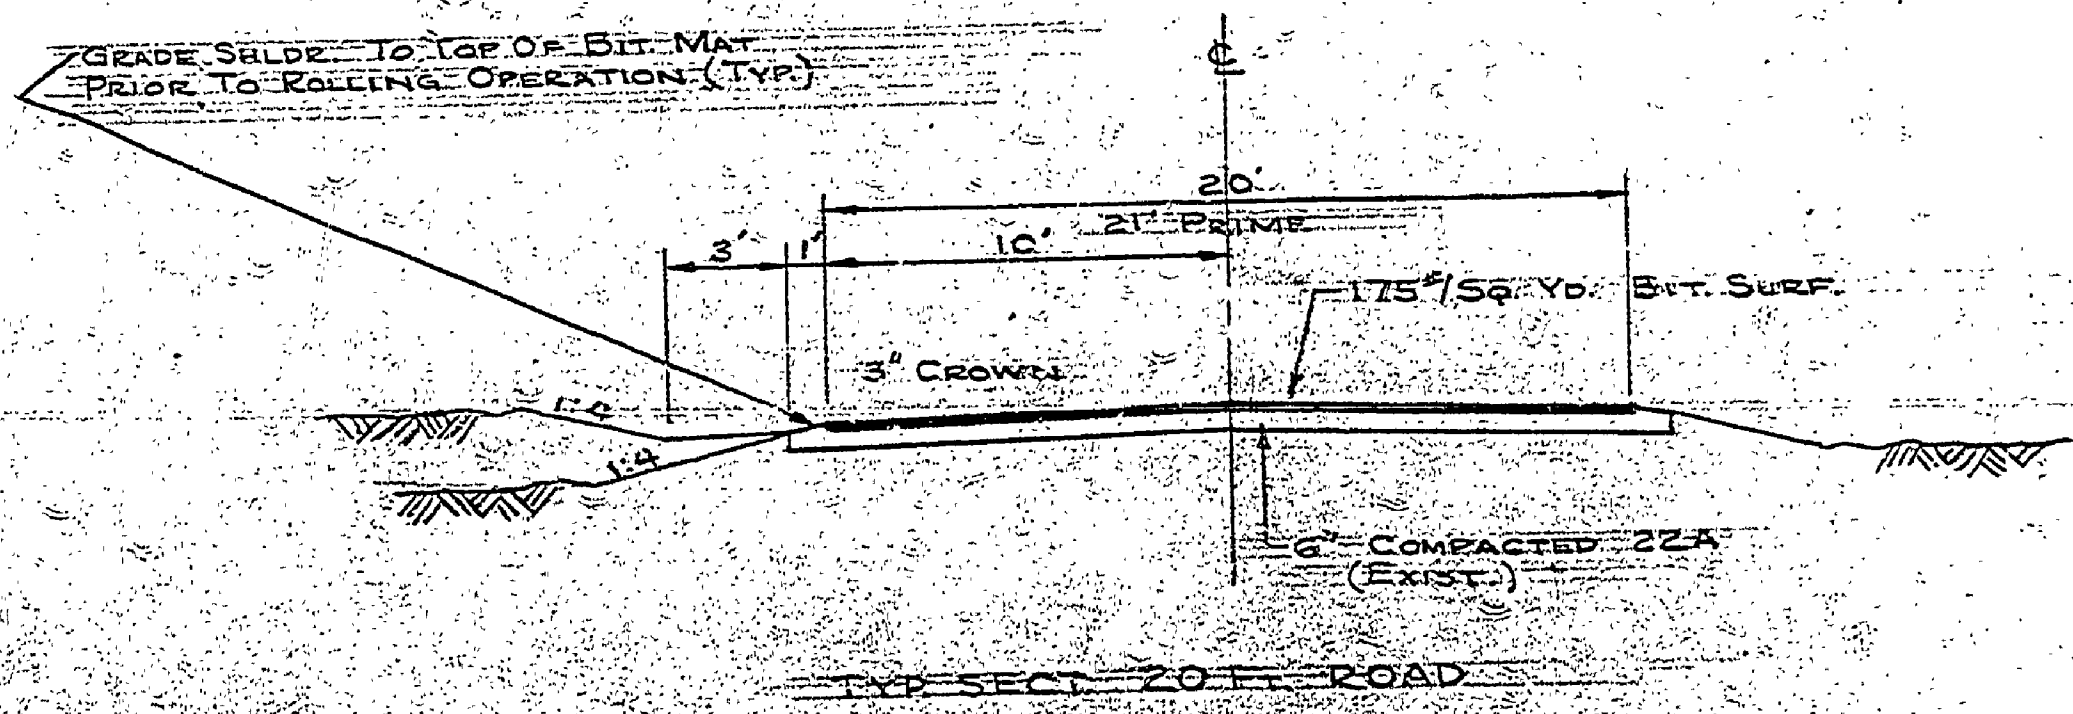

TYP. SECT. 20' ROAD

SURVEYED BY	DRAWN BY	JAN 75	NO.	DATE	BY	REVISIONS	NO.	DATE	BY	REVISIONS
DESIGNED BY P. J. MERRILL	JAN 75	CHECKED BY	DATE	1-28-75	M.K.	ADDITIONAL BIT SURFACES ADDED	4			

MICHIGAN DEPARTMENT OF NATURAL RESOURCES

SHEET TITLE

INDIAN LAKE STATE PARK  
 AREA OF PARK SOUTH UNIT  
 BITUMINOUS SURFACING PROJECT

BUILDING COMMITTEE APPROVAL

BY: \_\_\_\_\_ DATE: \_\_\_\_\_

RECOMMENDED FOR APPROVAL: *Paul P. Plakus* 1-28-75  
 ENGINEERING OR ARCHITECTURAL SUPERVISOR DATE

RECOMMENDED FOR APPROVAL: *E. J. P. H. 1-28-75*  
 DIVISION / REGION APPROVAL DATE

BY: *A. J. ...* 1-28-75  
 ENGINEERING DIVISION

APPROVED: *H. C. ...* 1-28-75  
 SUPERVISOR

PROJECT NO. 24-1257  
 SHEET 12 OF 12 PLAN NO. E-120