



PARK ELEVATION

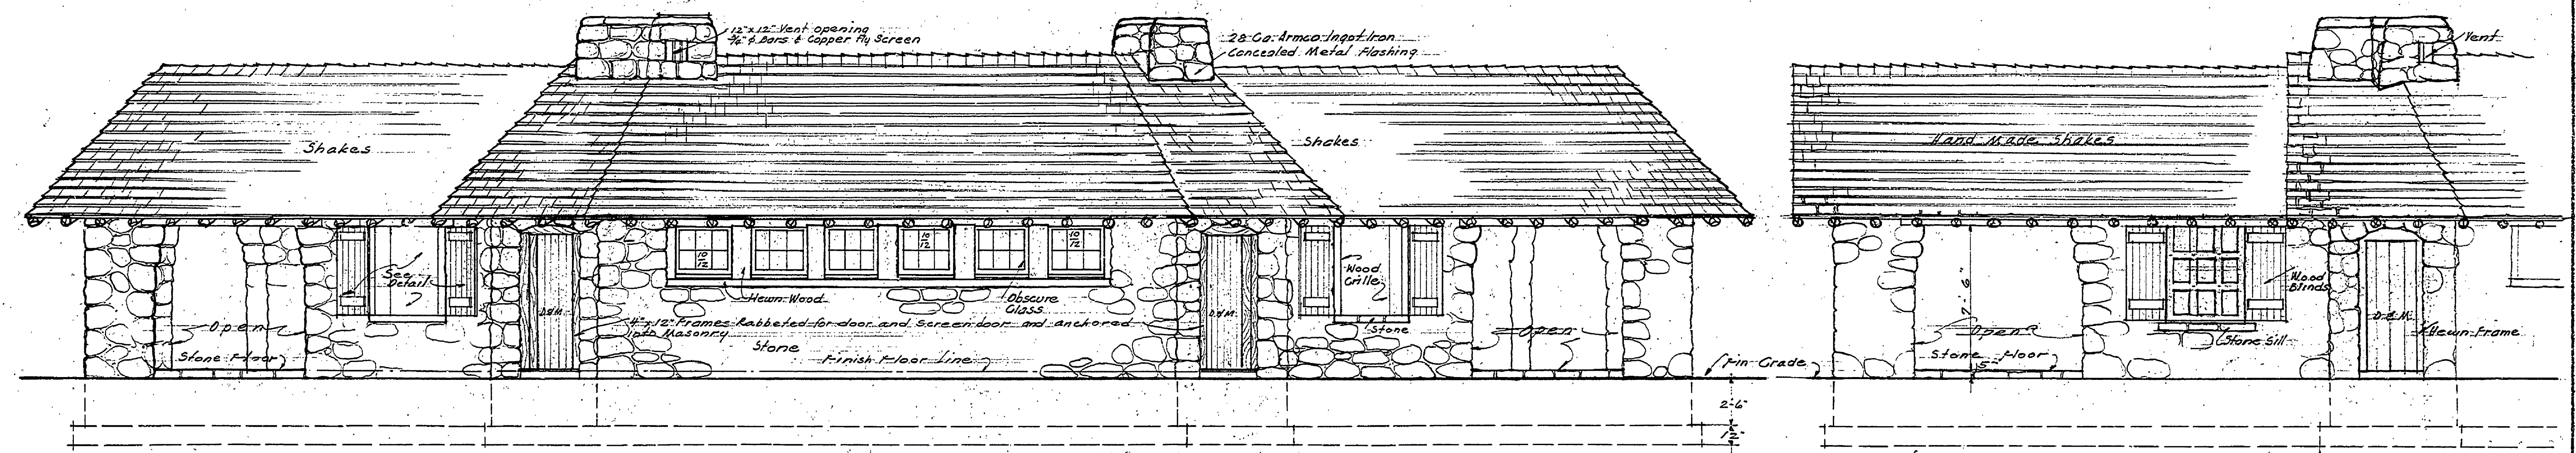


LAKE ELEVATION

LEFT WING LAKE ELEVATION

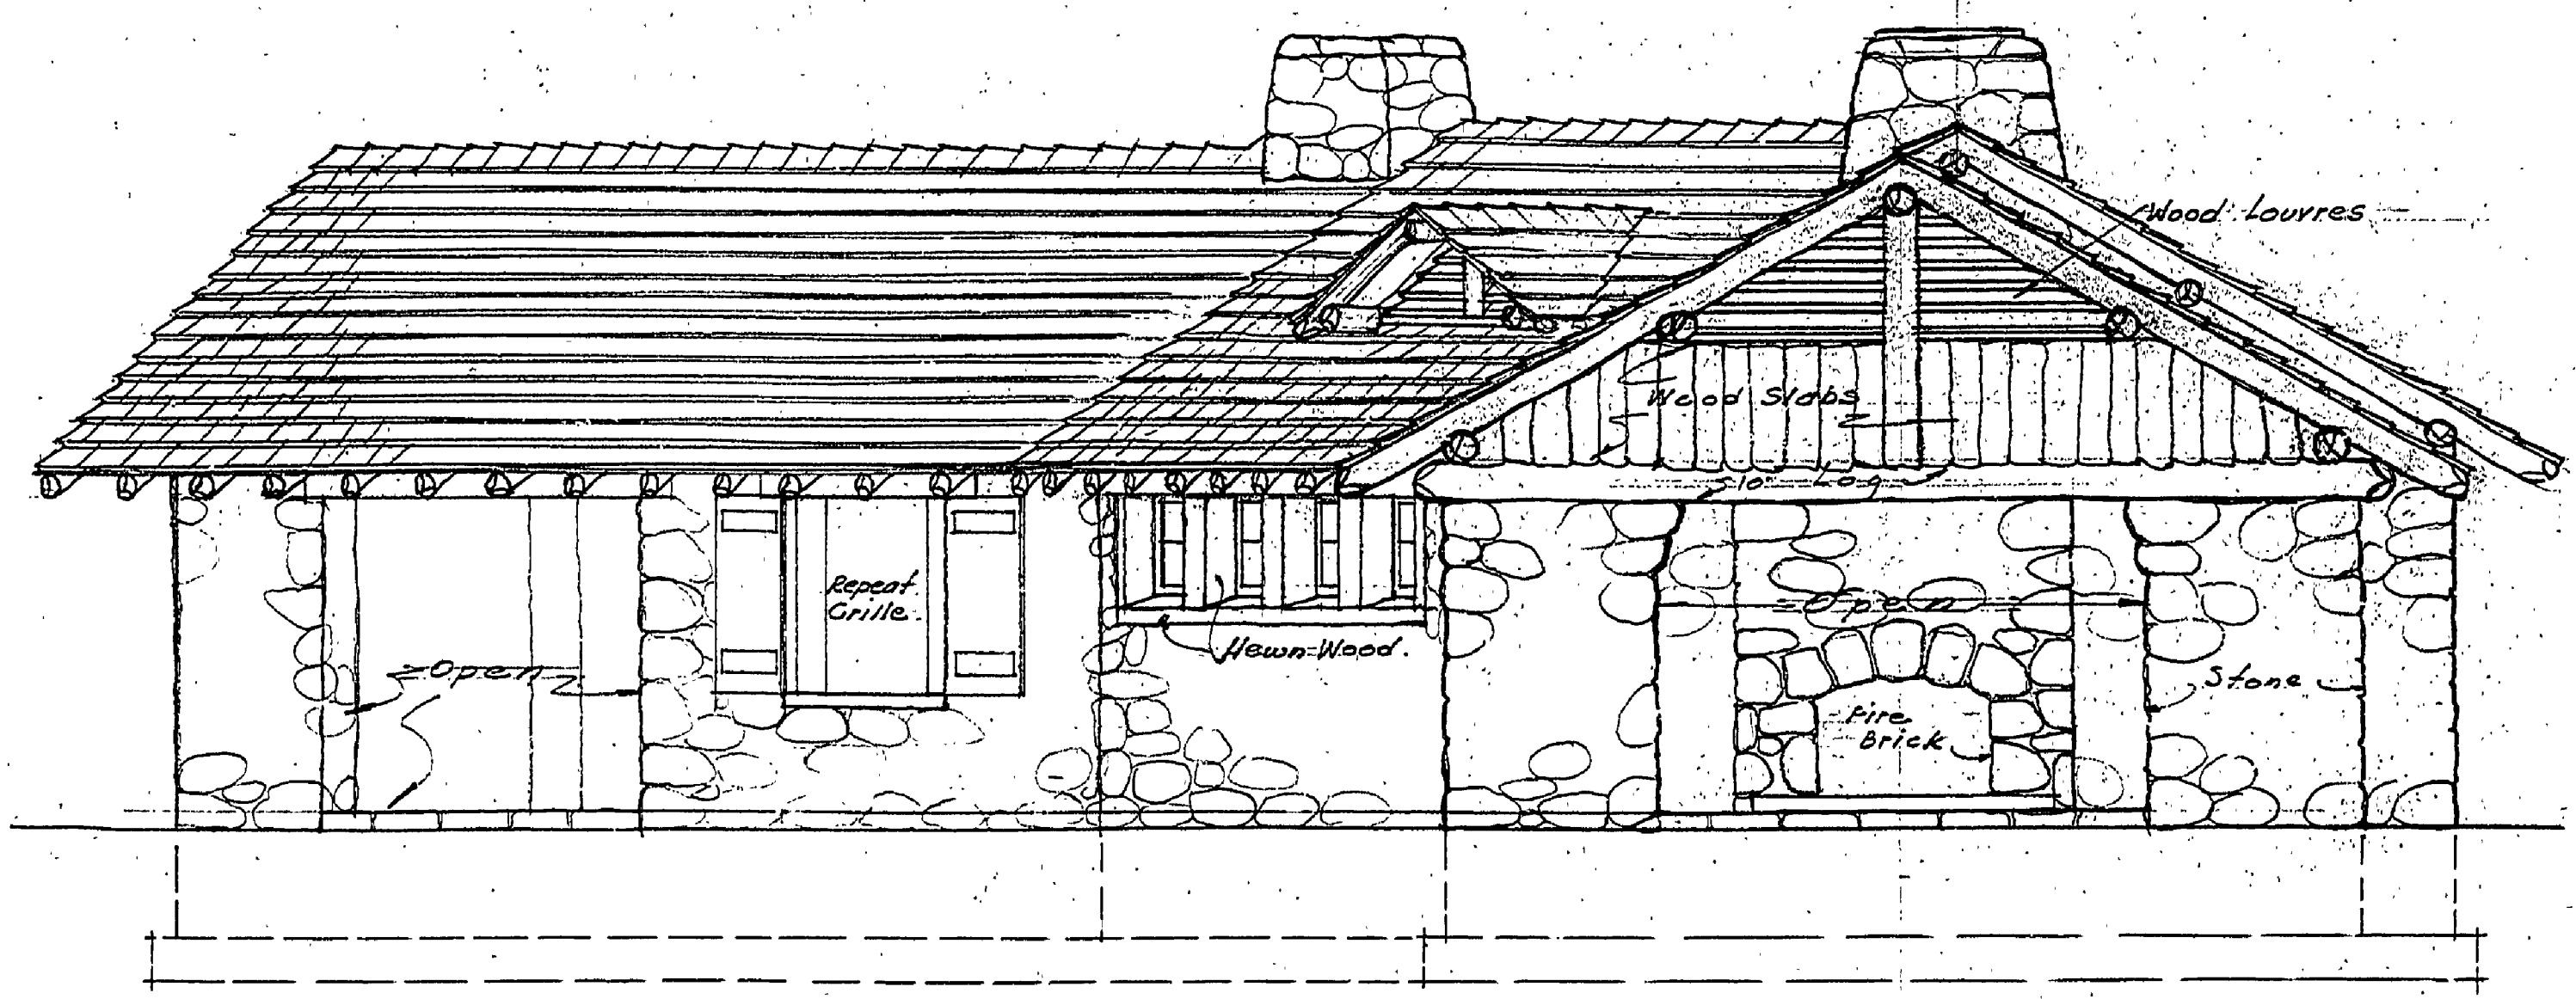

END ELEVATION

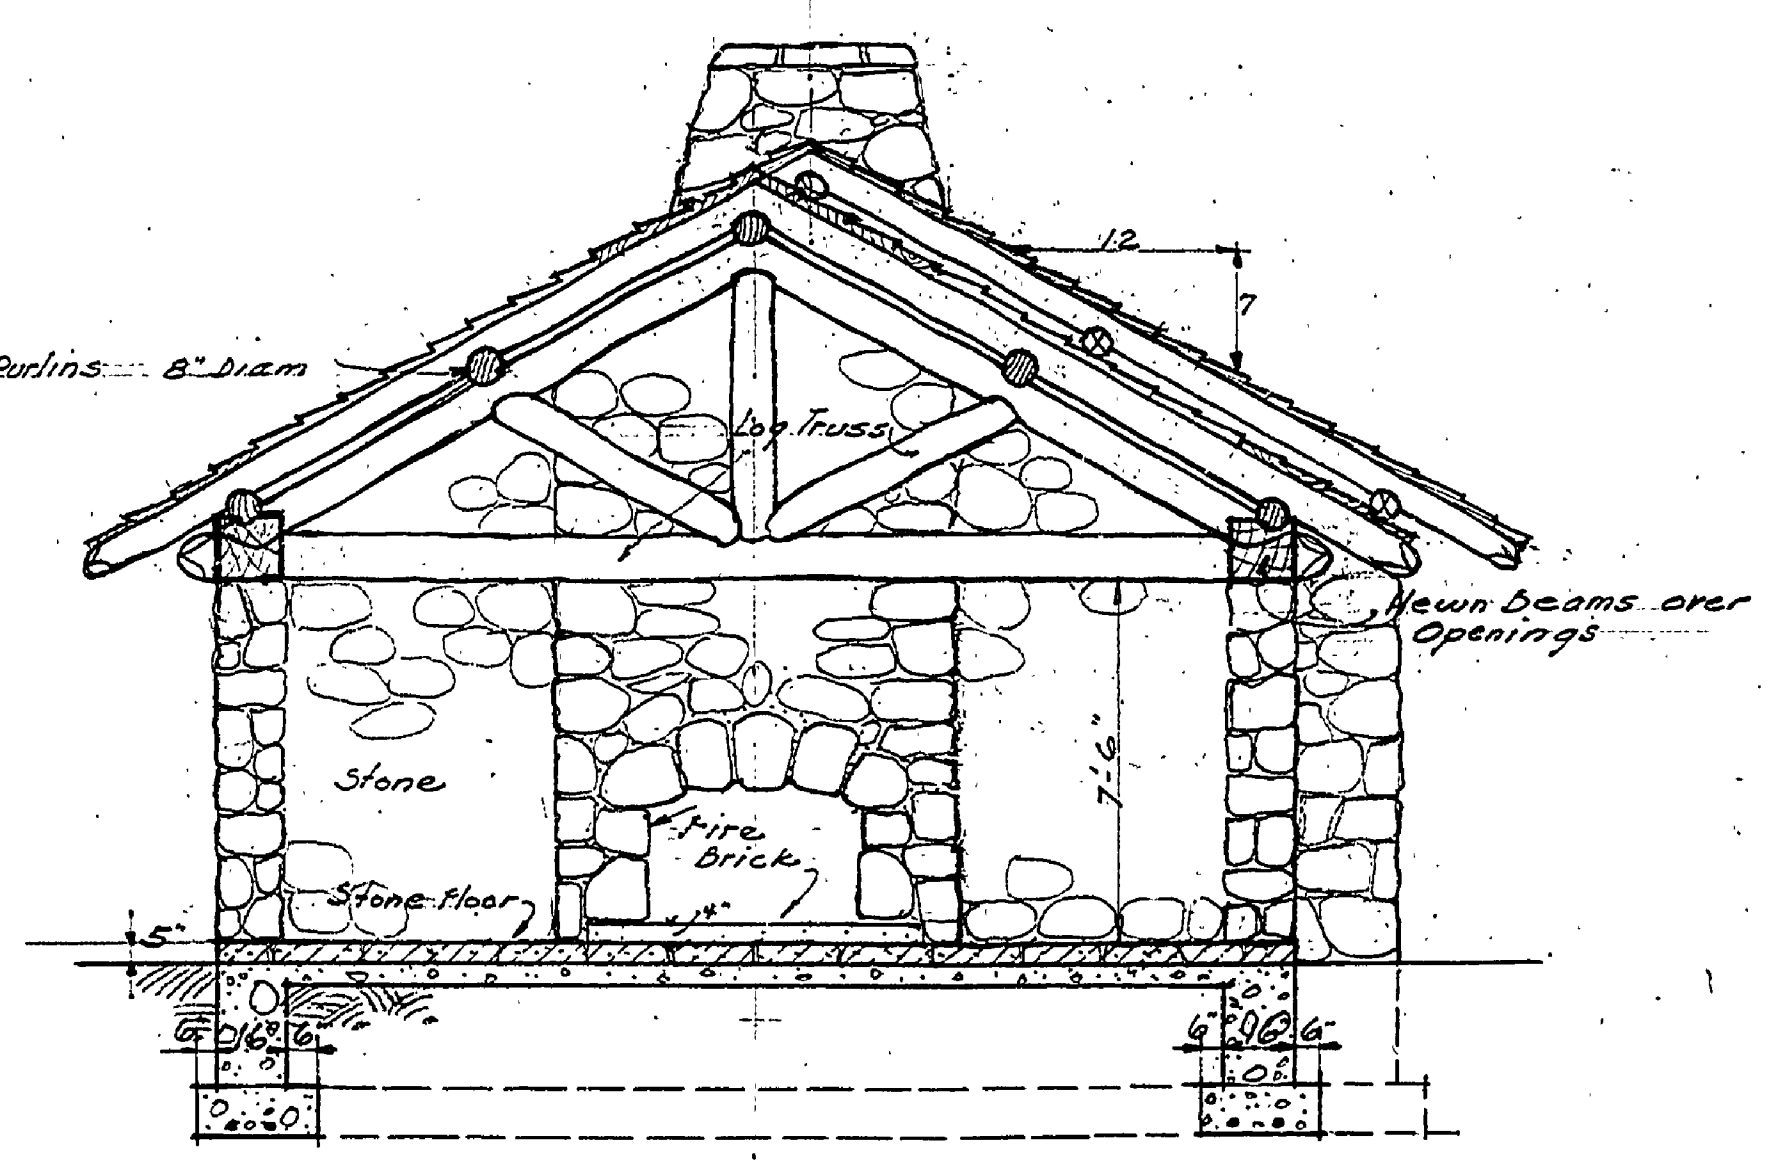

SECTION THRU SHELTER

Scale: For Elevations and Cross Section: 1/4" = 1'-0"

INSURANCE No. 6

COMBINATION	
TOILET & SHELTER BLDG.	
JEWELL STATE PARK, 28.9'	
SYMBOL	SHEET NO.
	2 of 3
NUMBER	SHEET NO.
108	
DRAWN BY	
G. E. P.	

A98