




FIRE PLACE DETAILS - Note both fireplaces are similar
Scale 1/2" = 1'-0"

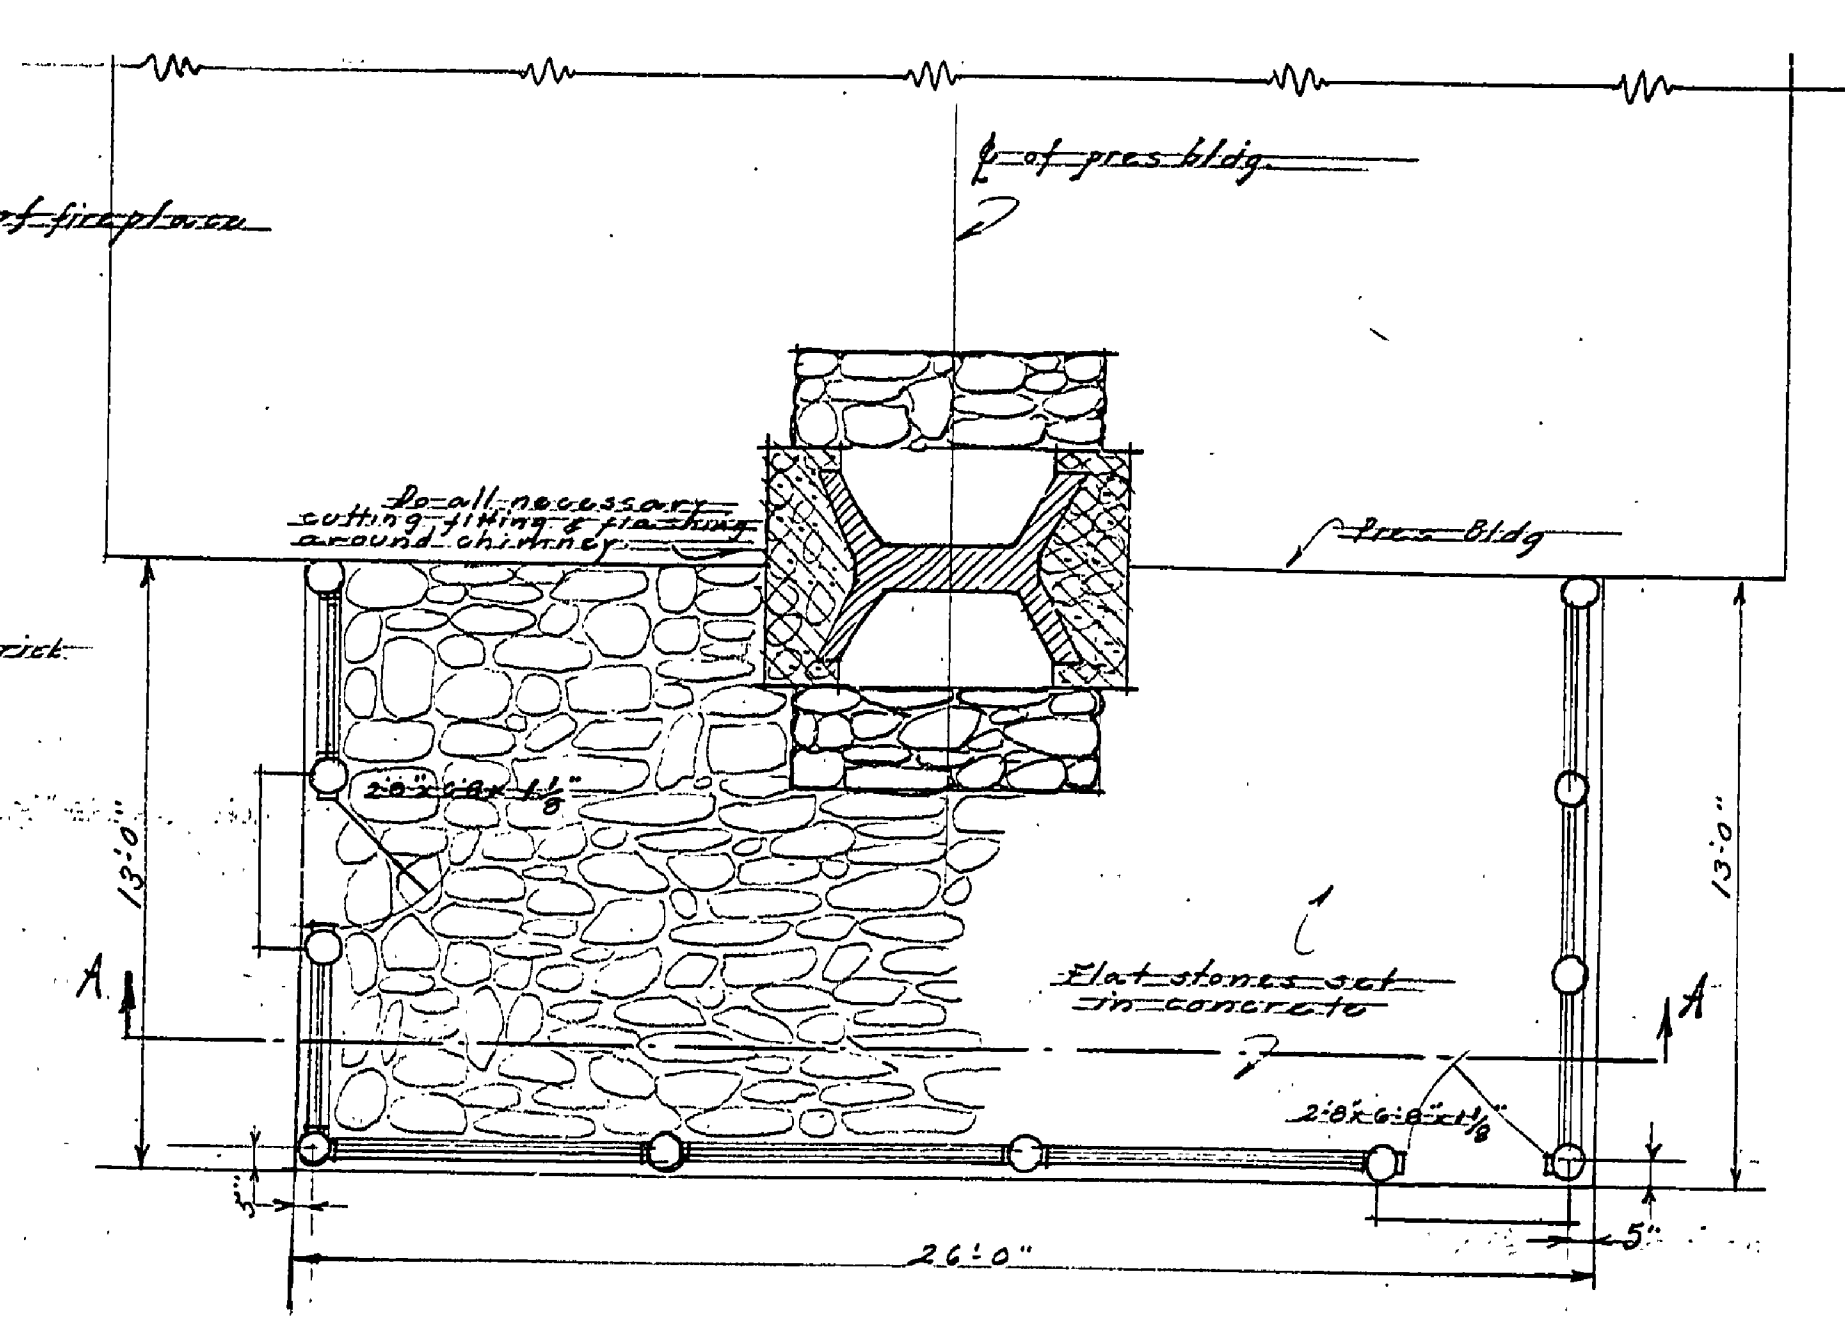


PLAN
Scale 1/2" = 1'-0"

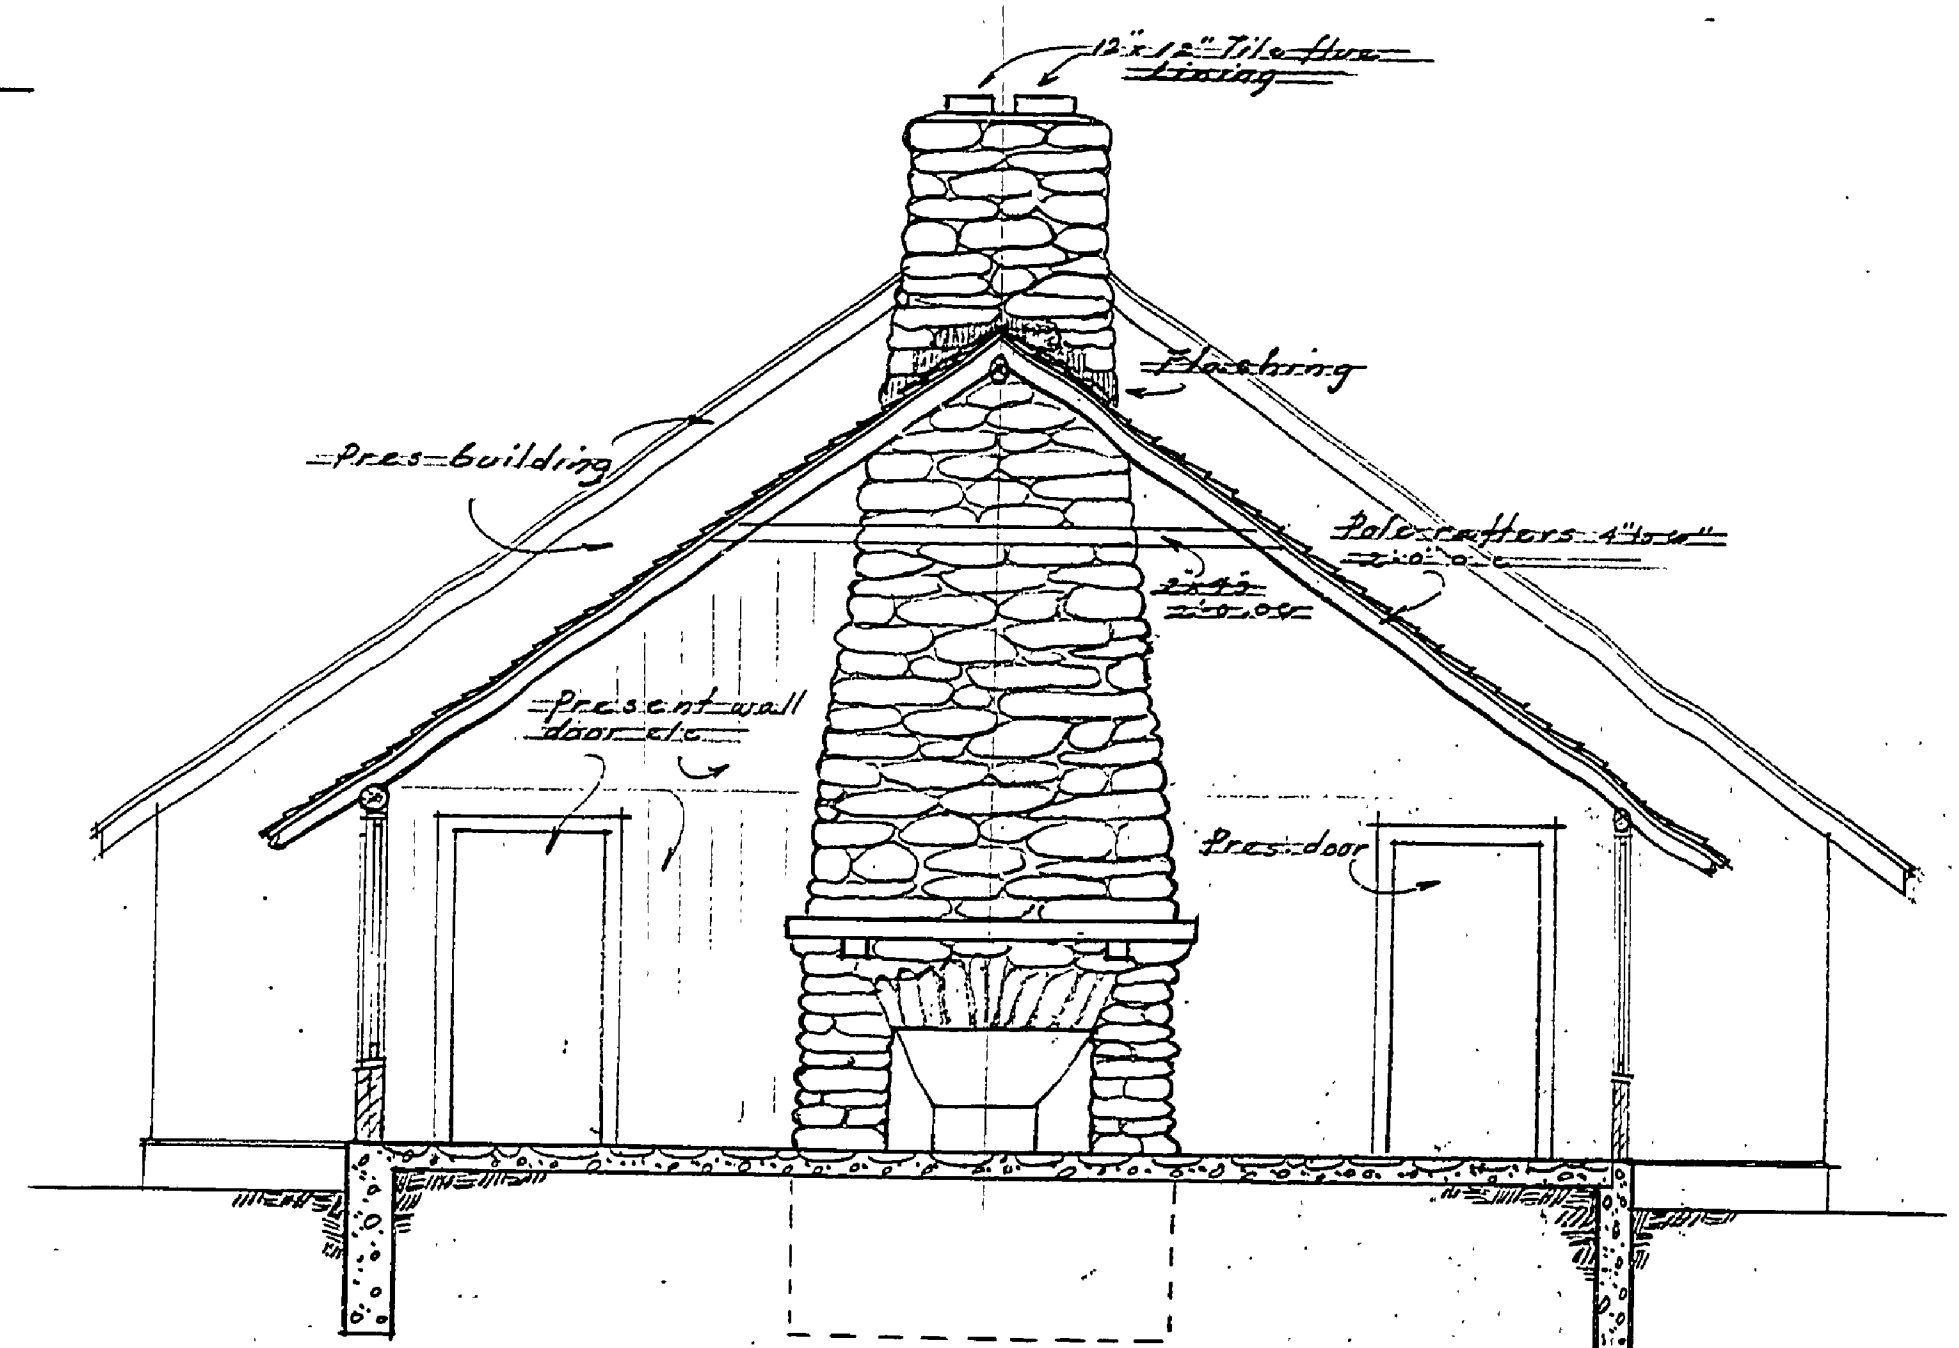


SECTION A-A
Scale 1/2" = 1'-0"

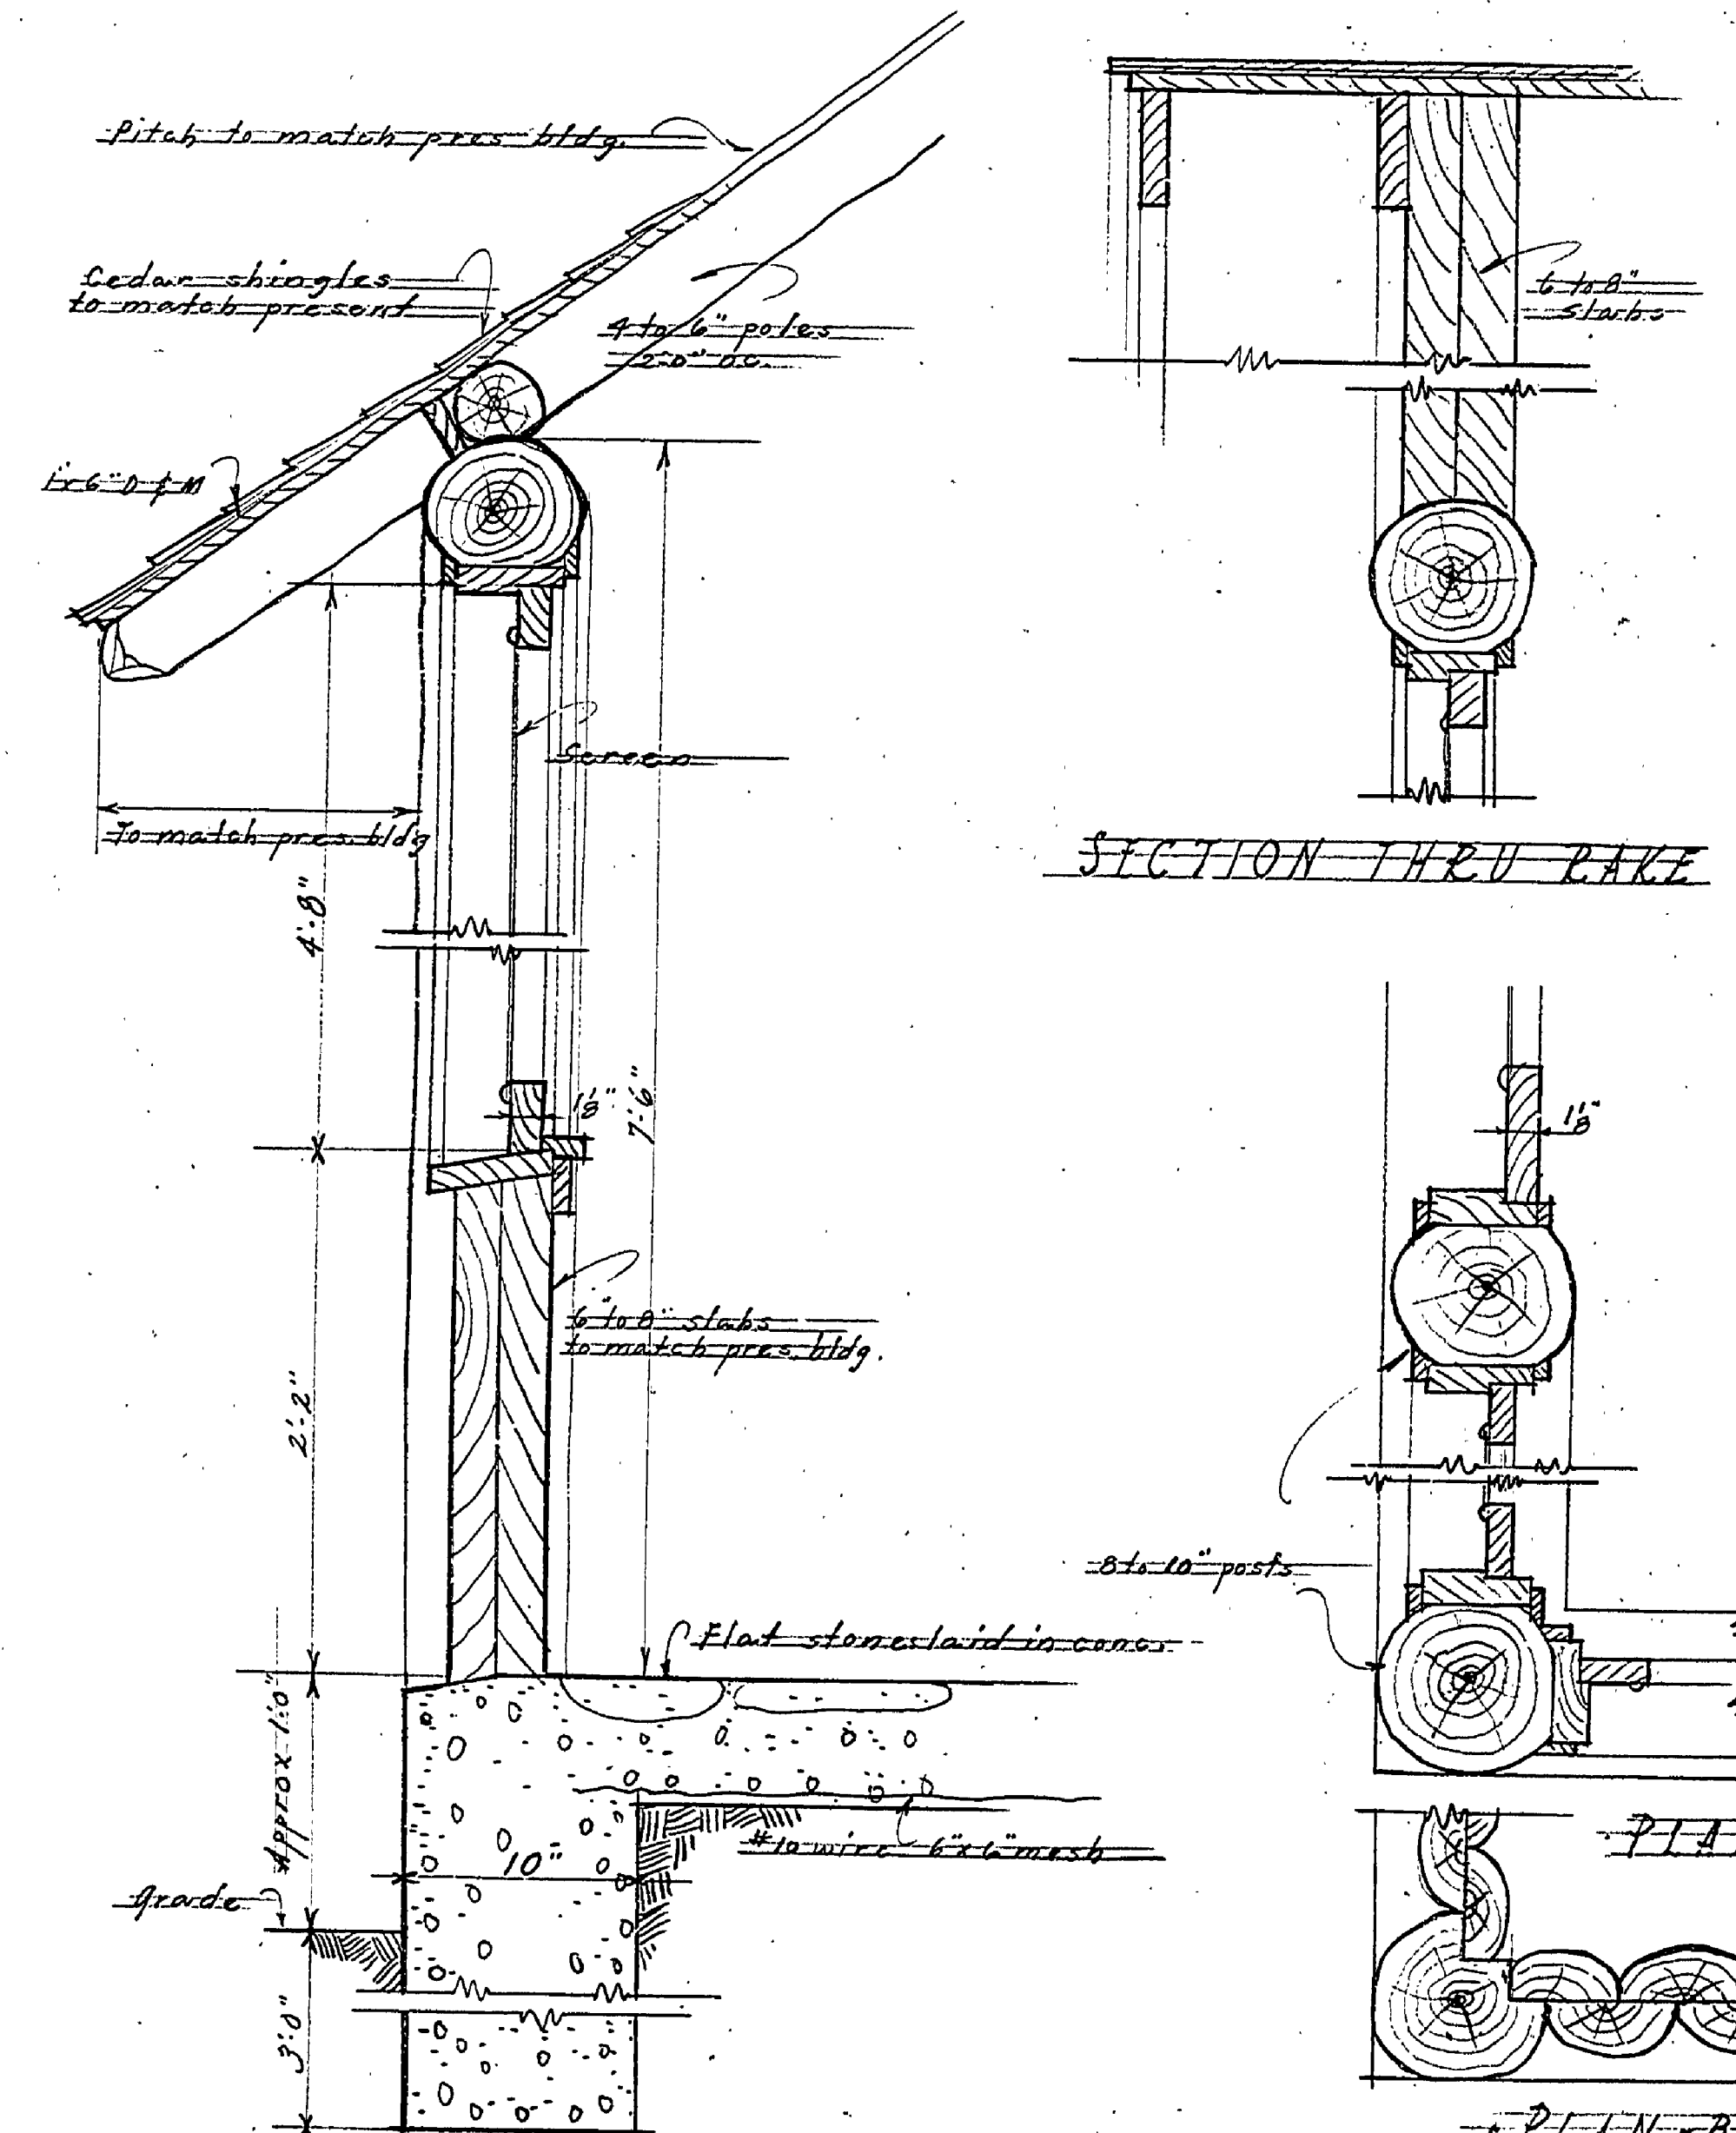


TYPICAL SECTION - Scale 1/2" = 1'-0"

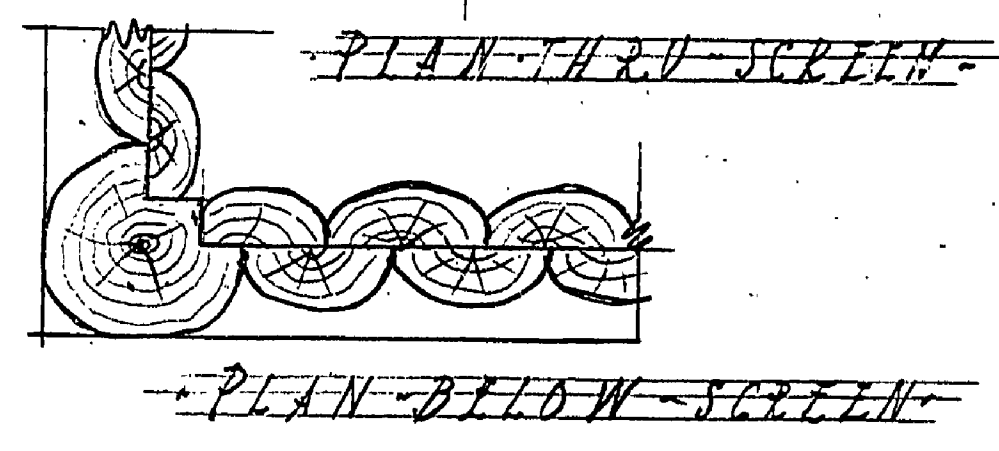


PLAN-THRU SCREEN

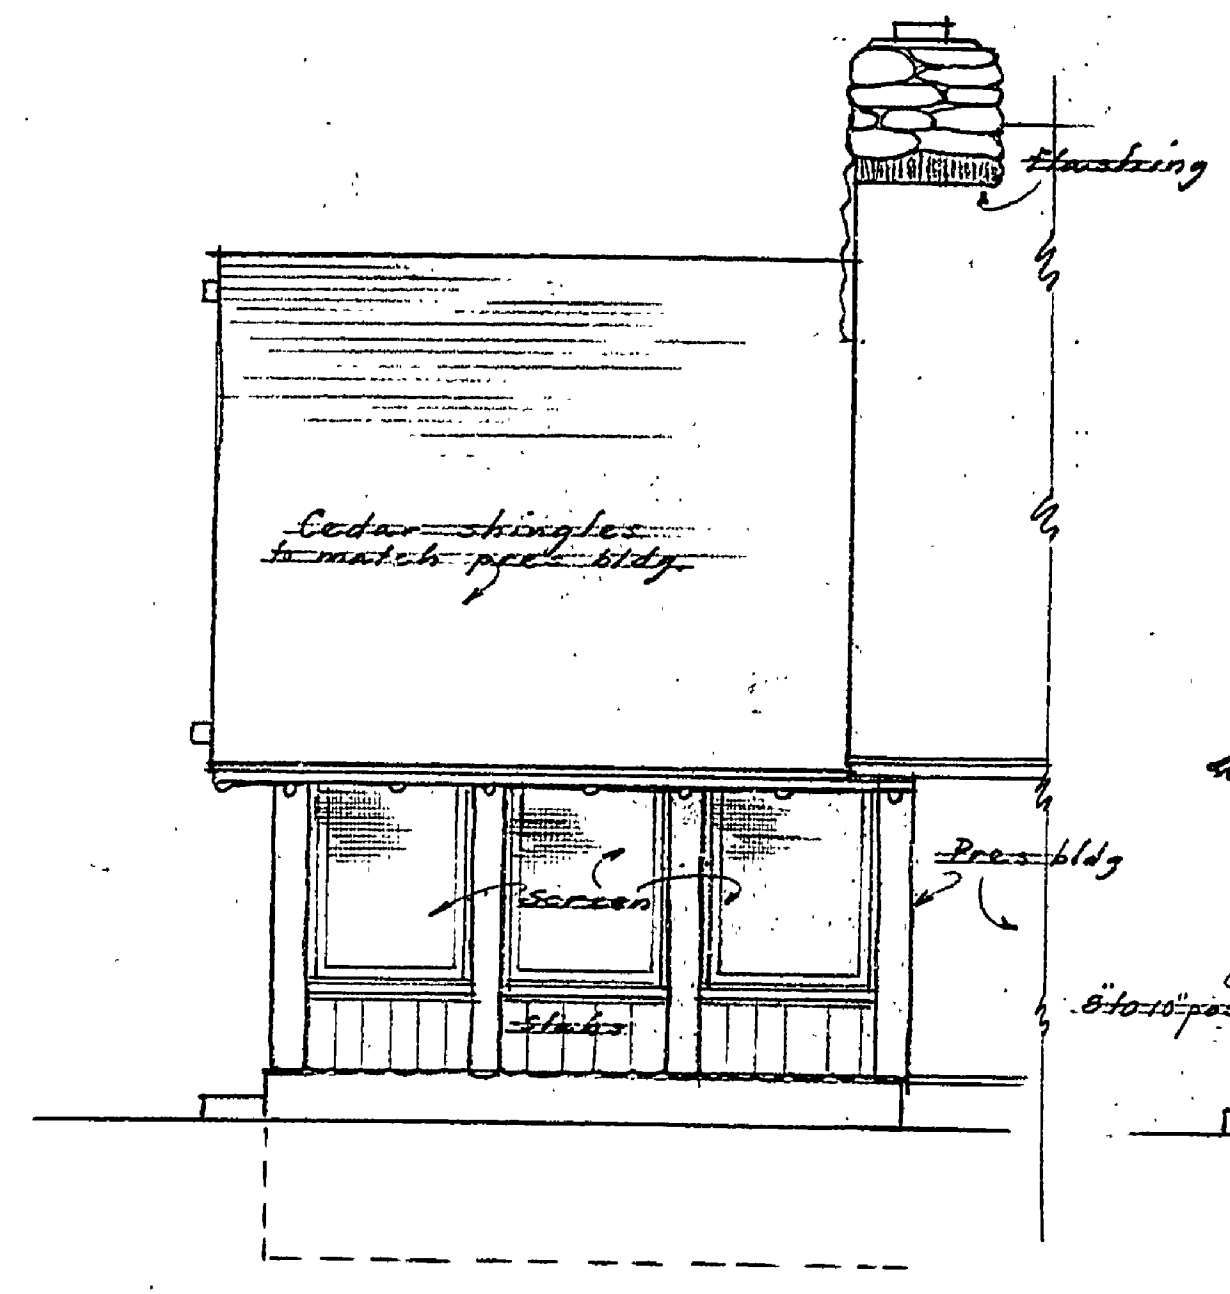

SIDE ELEVATION
Scale 1/2" = 1'-0"

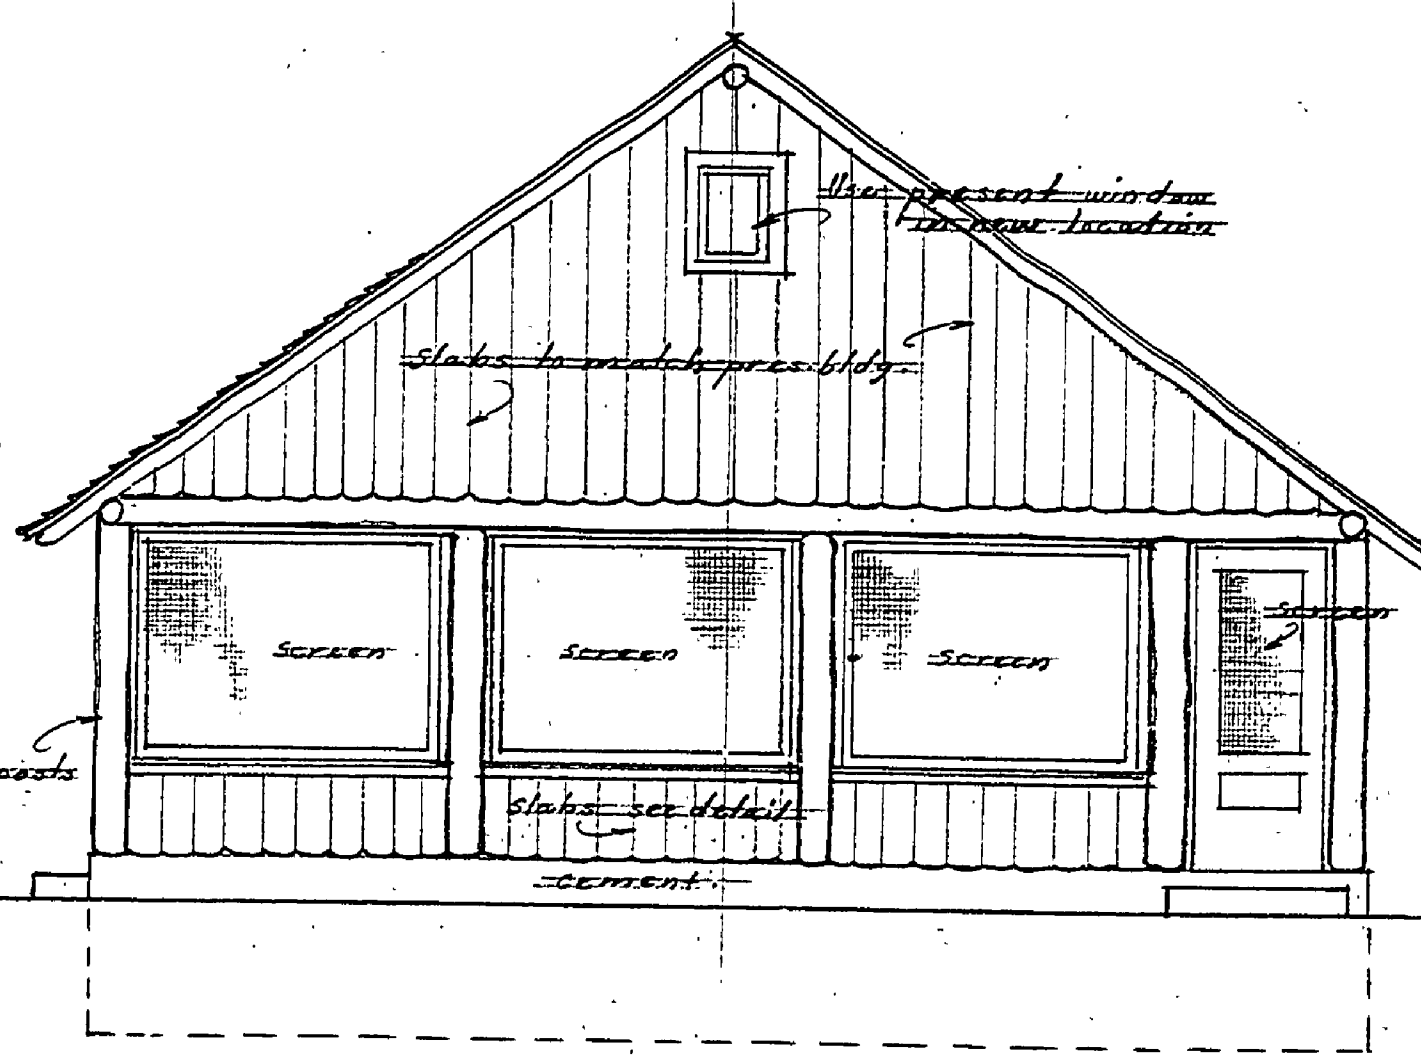

END ELEVATION
Scale 1/2" = 1'-0"

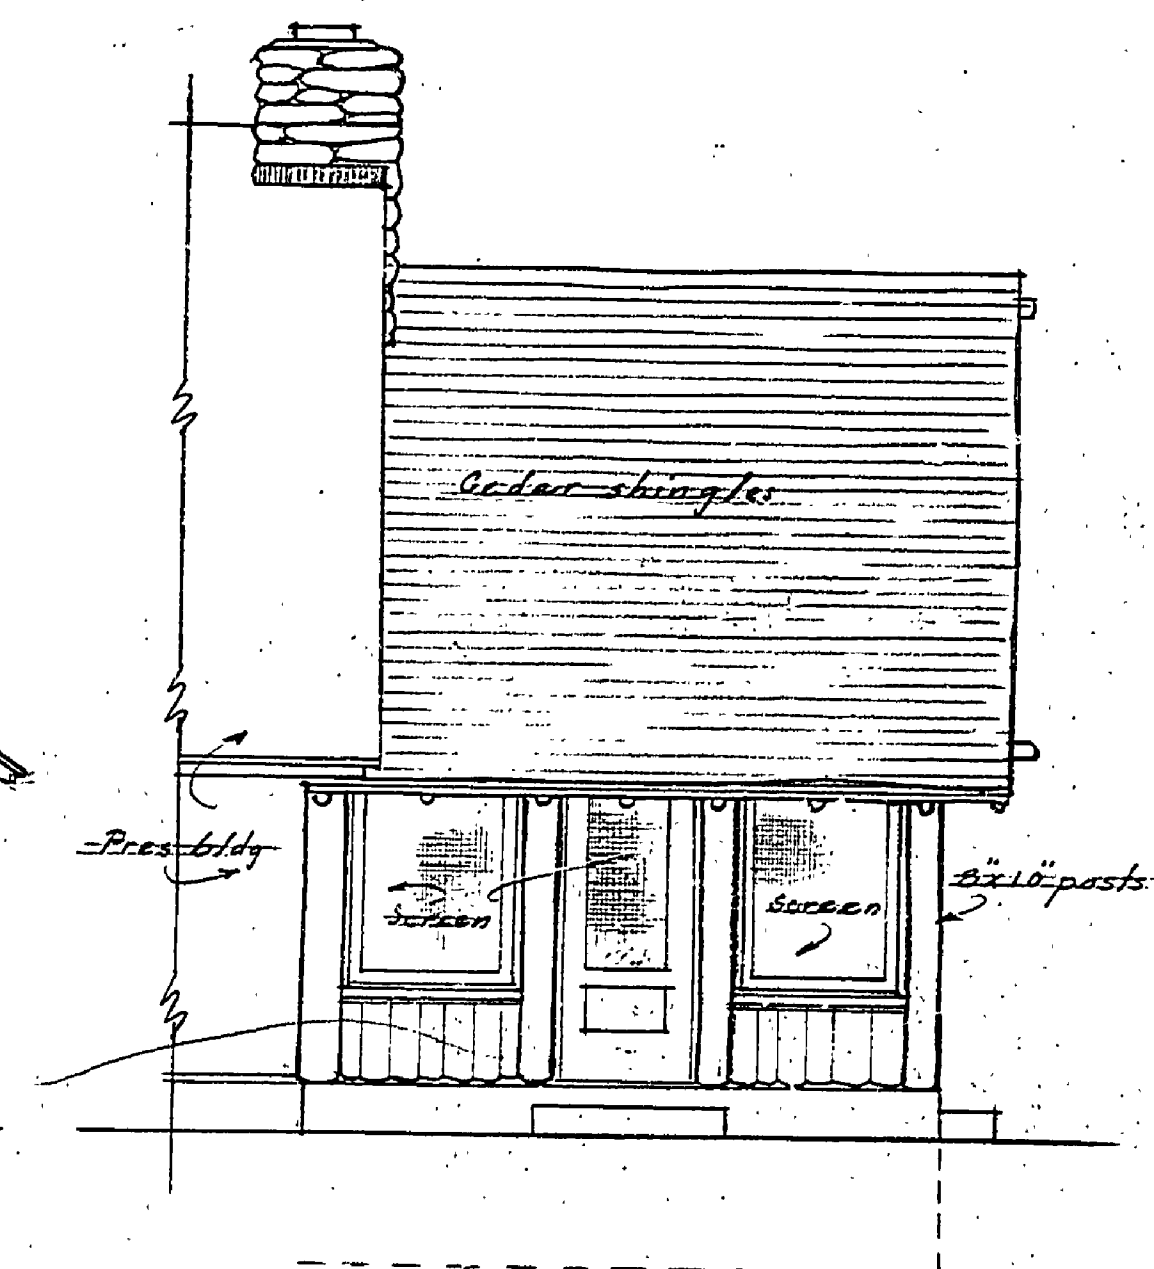

SIDE ELEVATION
Scale 1/2" = 1'-0"

NOTE
Stone for fireplace, floors etc. may be obtained locally also
large timbers and slabs may be obtained at job
Building to be stained and painted to match present building.

INSURANCE No. 14

U.S. DEPARTMENT OF THE INTERIOR		STATE OF MICHIGAN	
NATIONAL PARK SERVICE		J.W. WELLS STATE PARK S.P. 9	
STATE PARK		PROJECT	
EMERGENCY		DIVISION OF CAMP BUILDING	
CONSERVATION WORK		P.D. HERICK ARCHT. CHECKED BY	
DATE		DATE	
RECOMMENDED FOR CONSTRUCTION BY		APPROVED BY	
DATE		DATE	
APPROVED FOR CONSTRUCTION		APPROVED BY	
DATE		DATE	

A-98-a
Sheet 1 of 3