
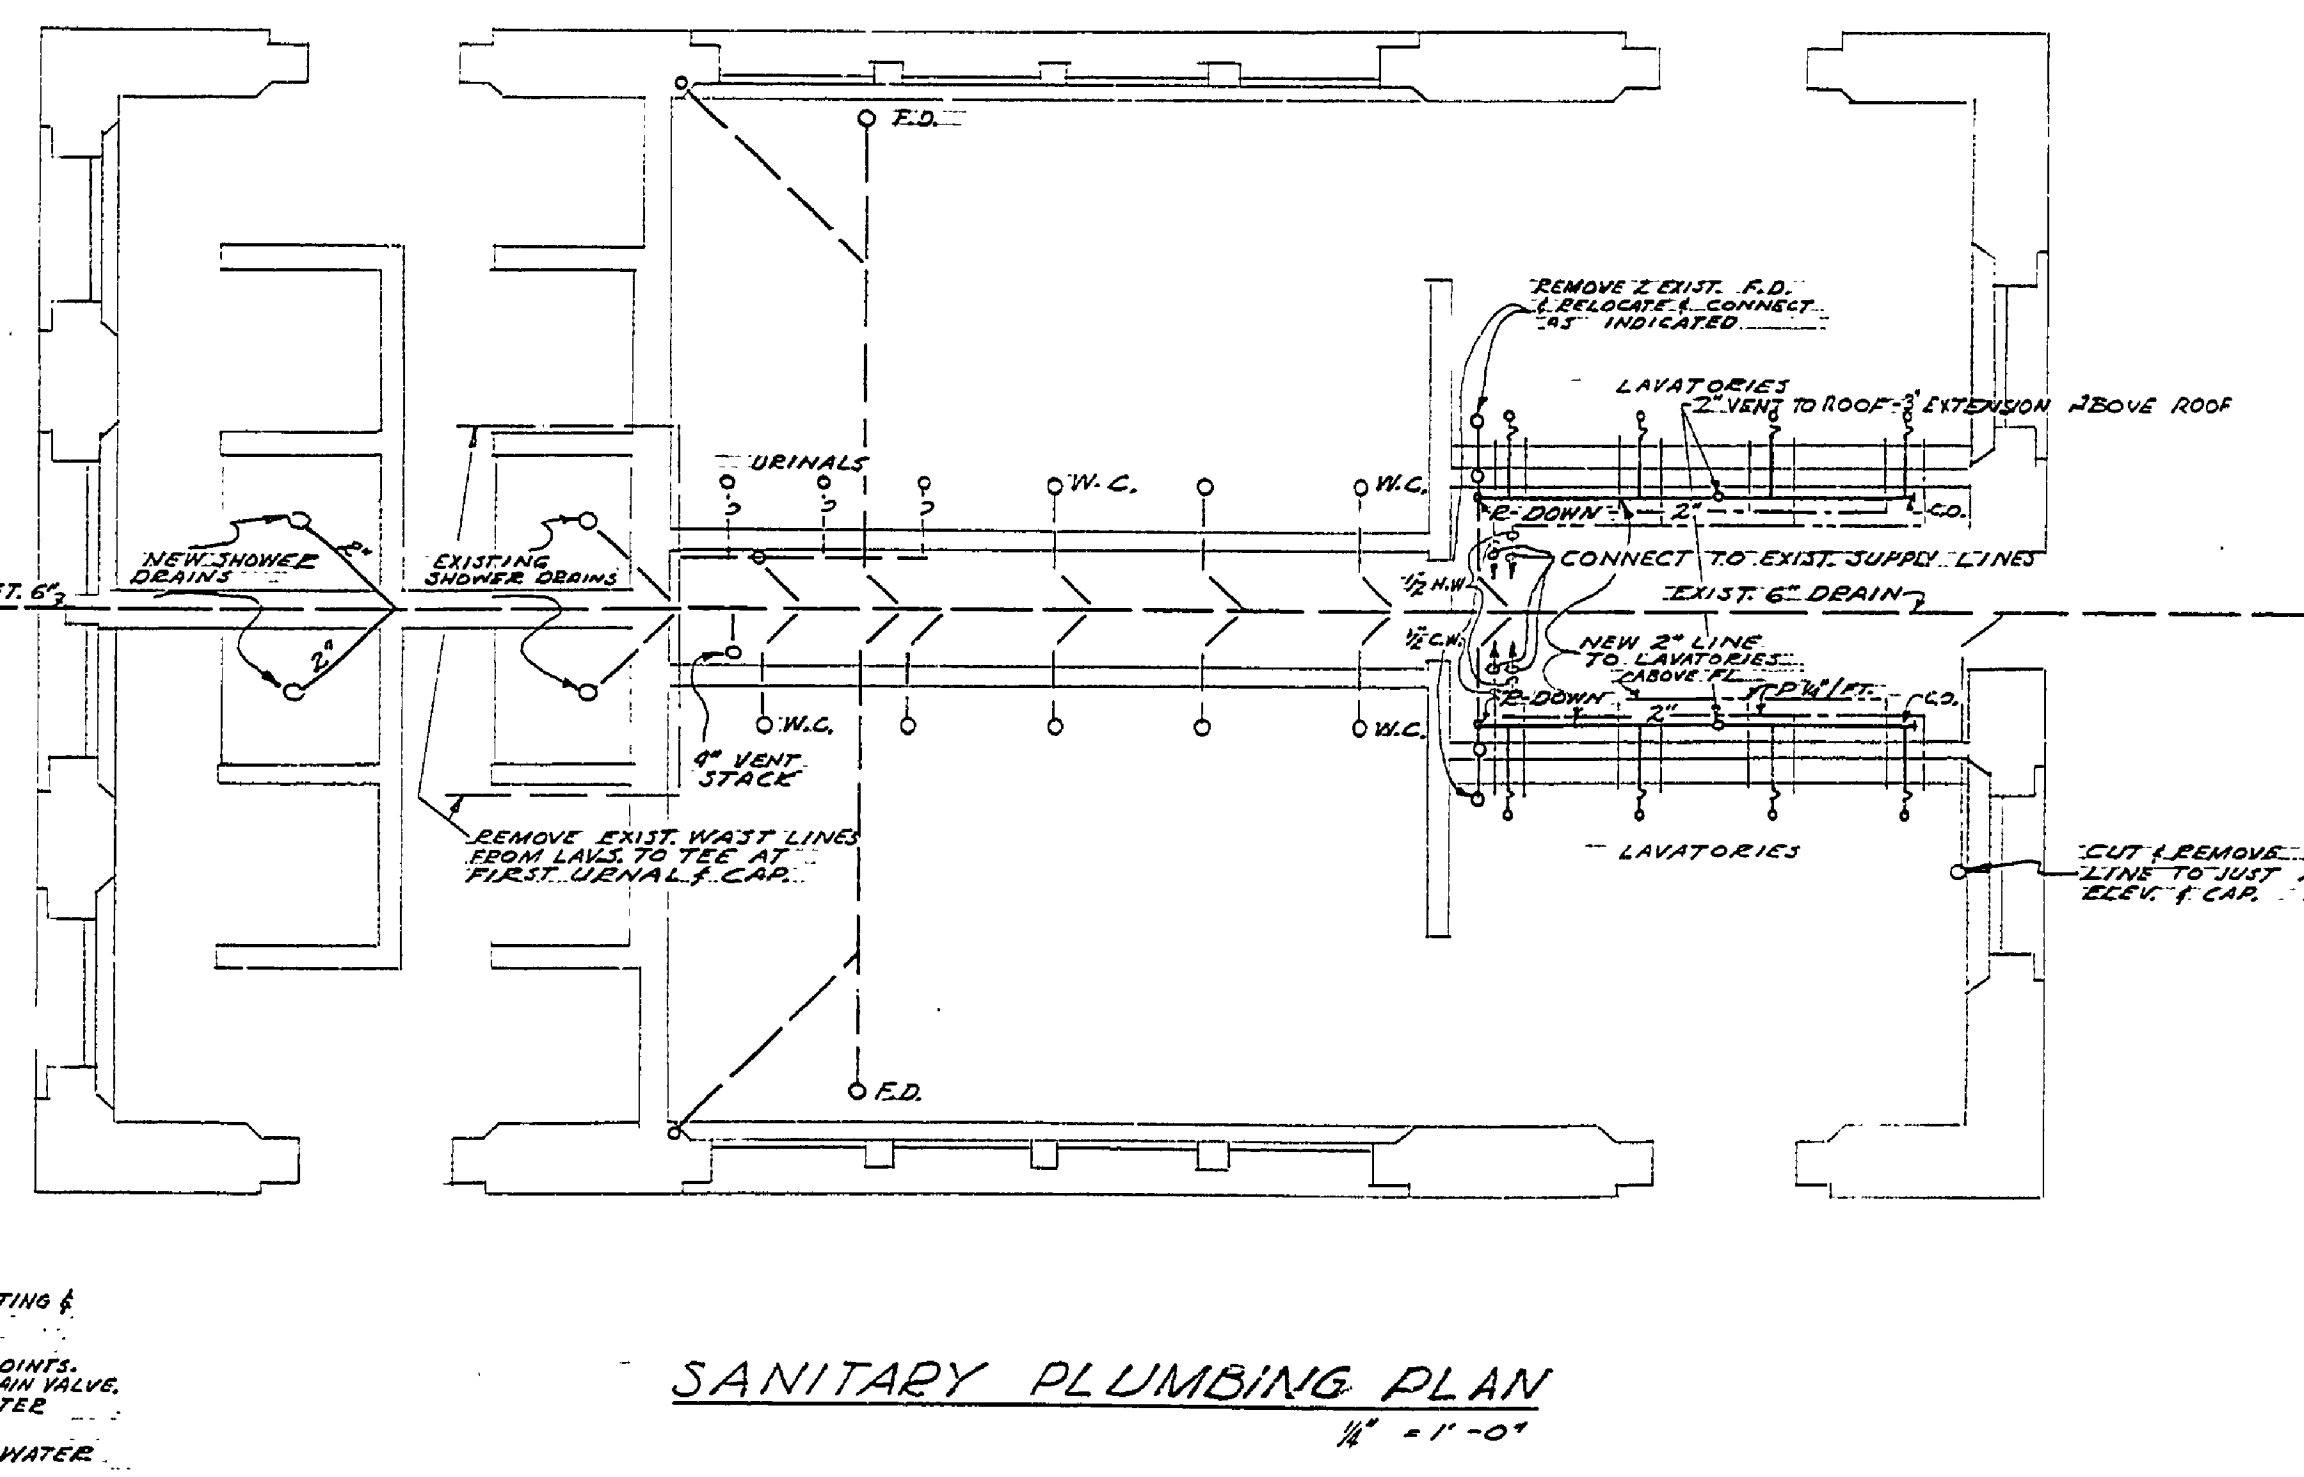
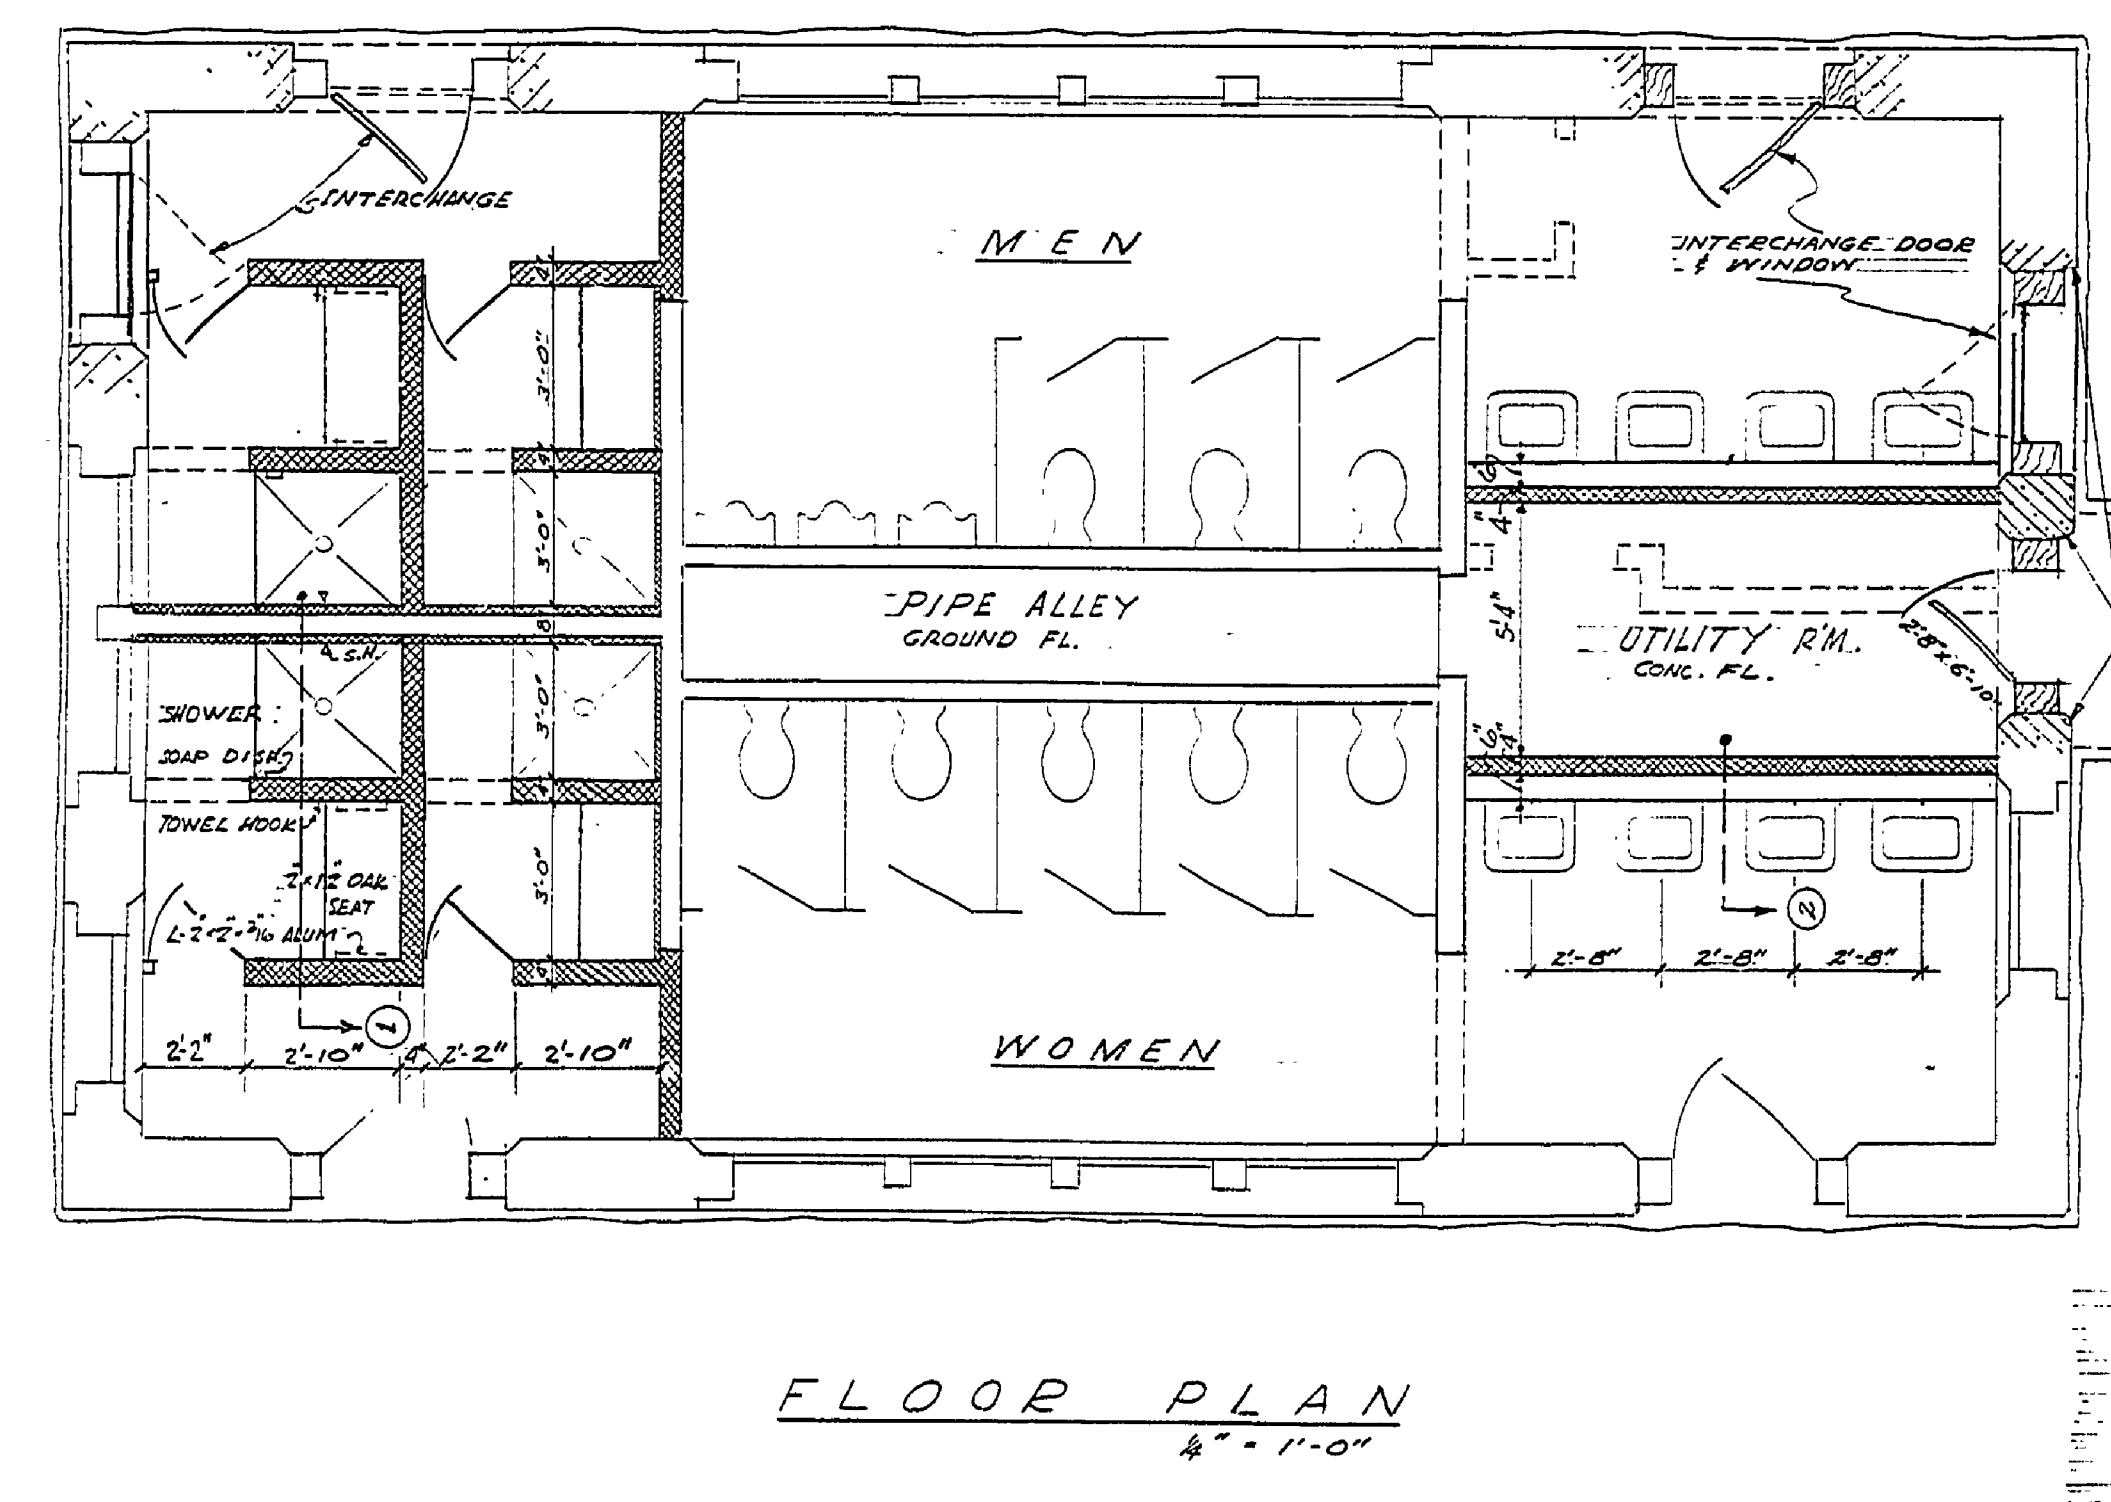
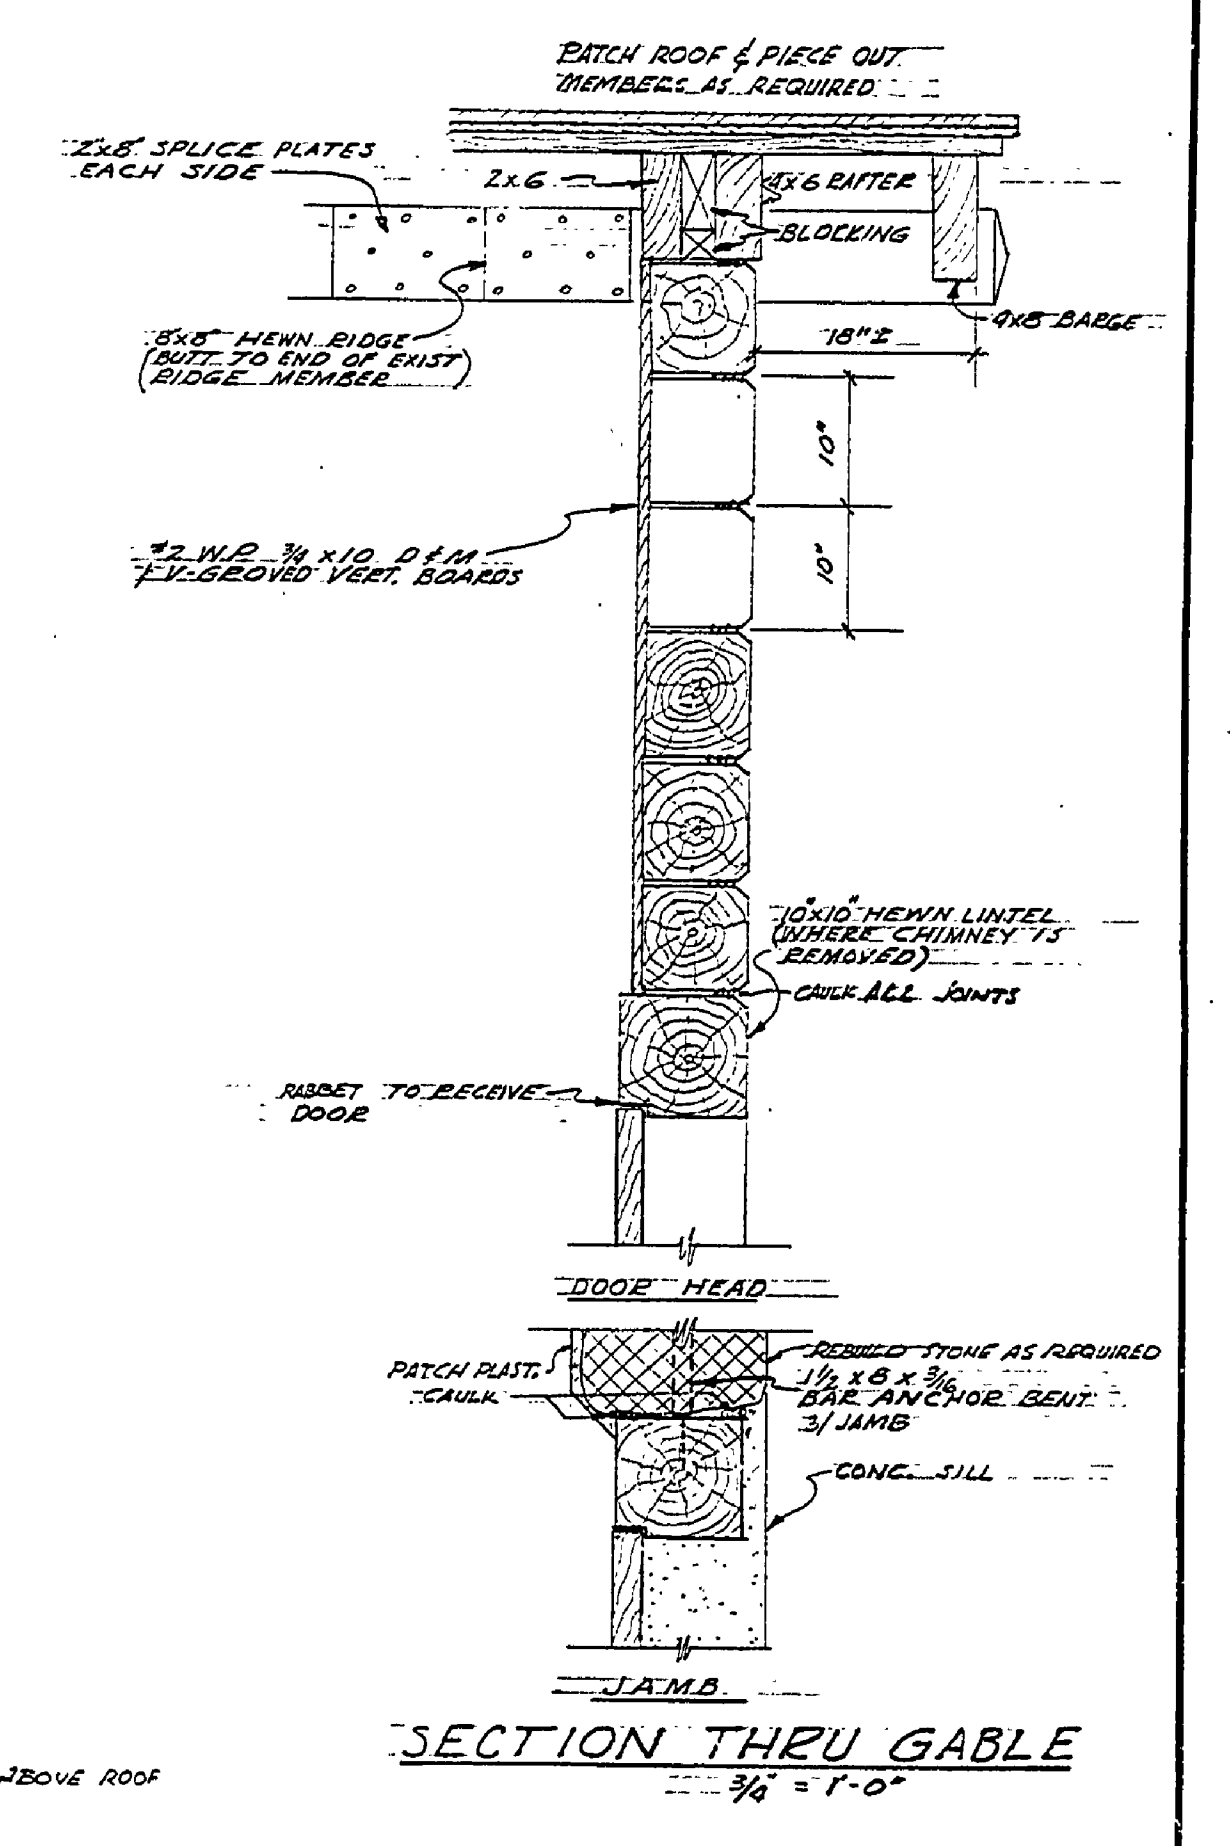
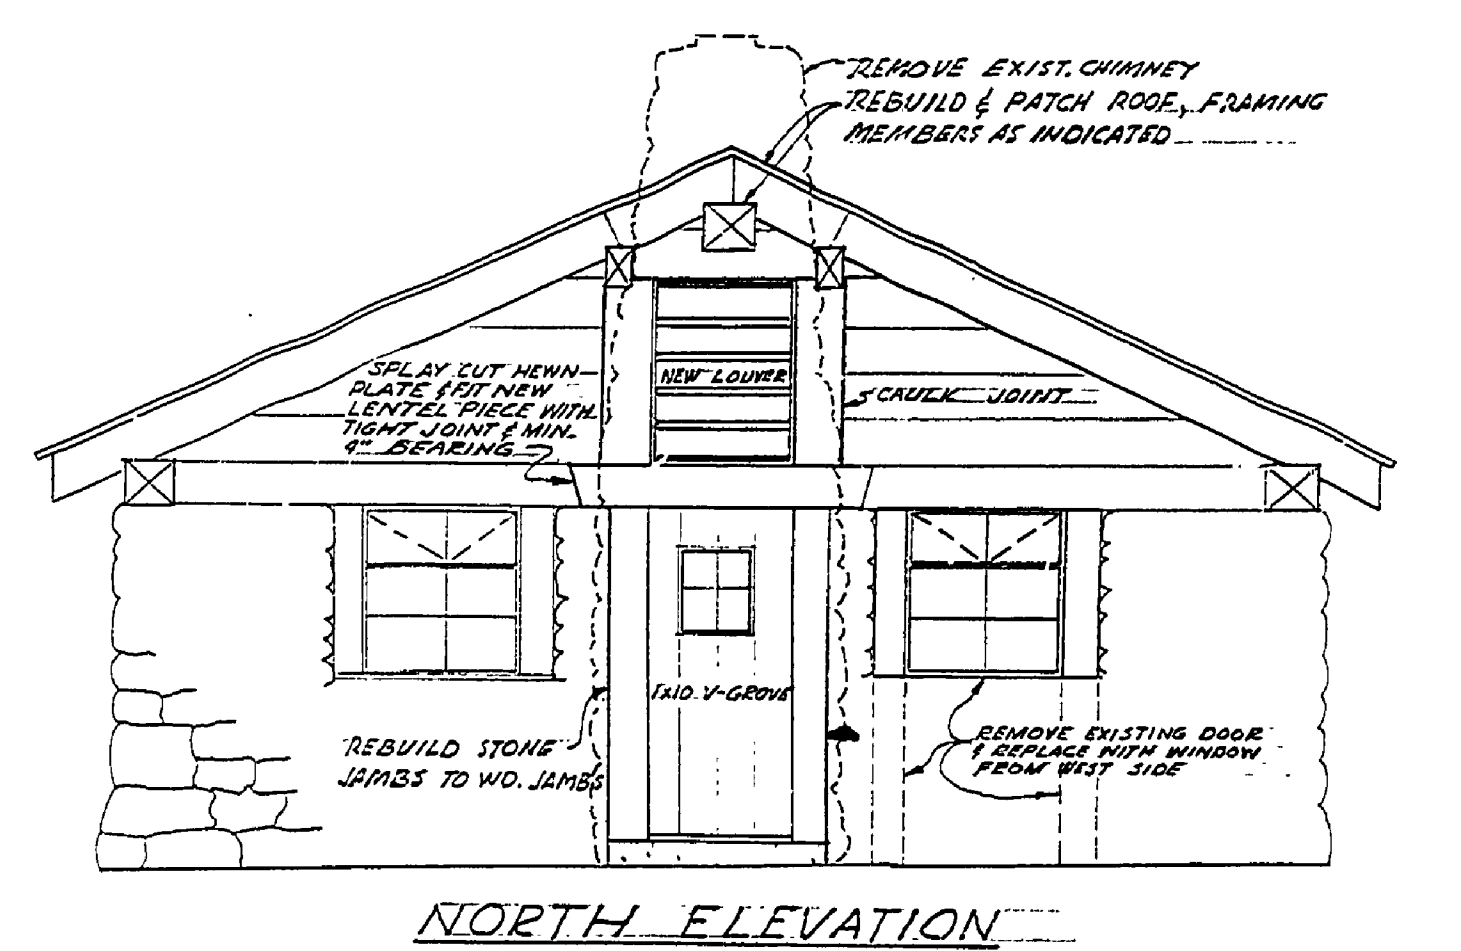
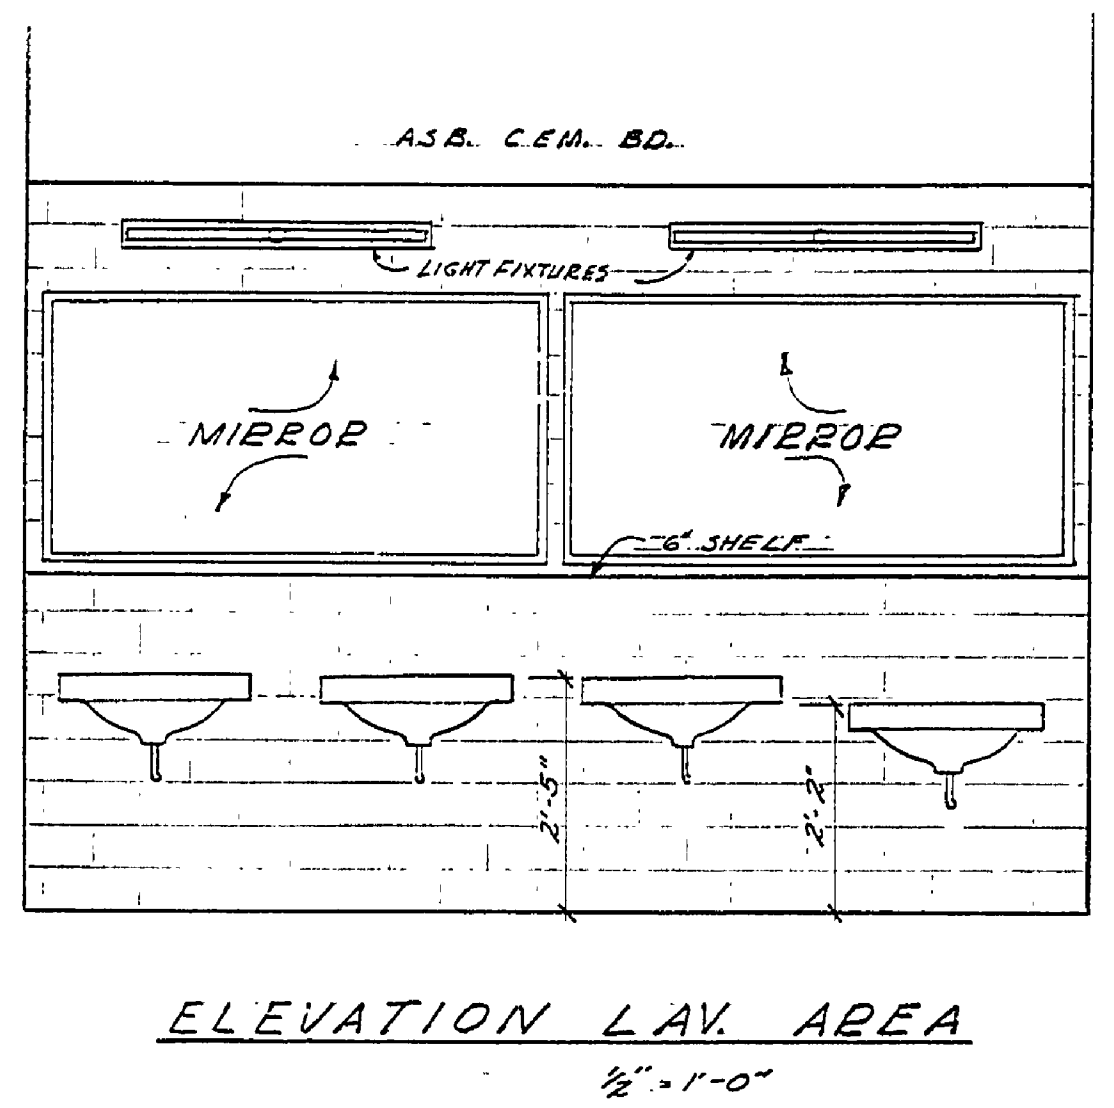


DESIGNED BY	DATE	REVIEWED	DATE	APPROVED	DATE	NO.	DATE	BY	REVISIONS	DATE	BY
DRAWN BY	1-65	ARCHITECTURAL				1			4		
CHECKED BY		ENGINEERING				2			5		
		LANDSCAPE				3			6		

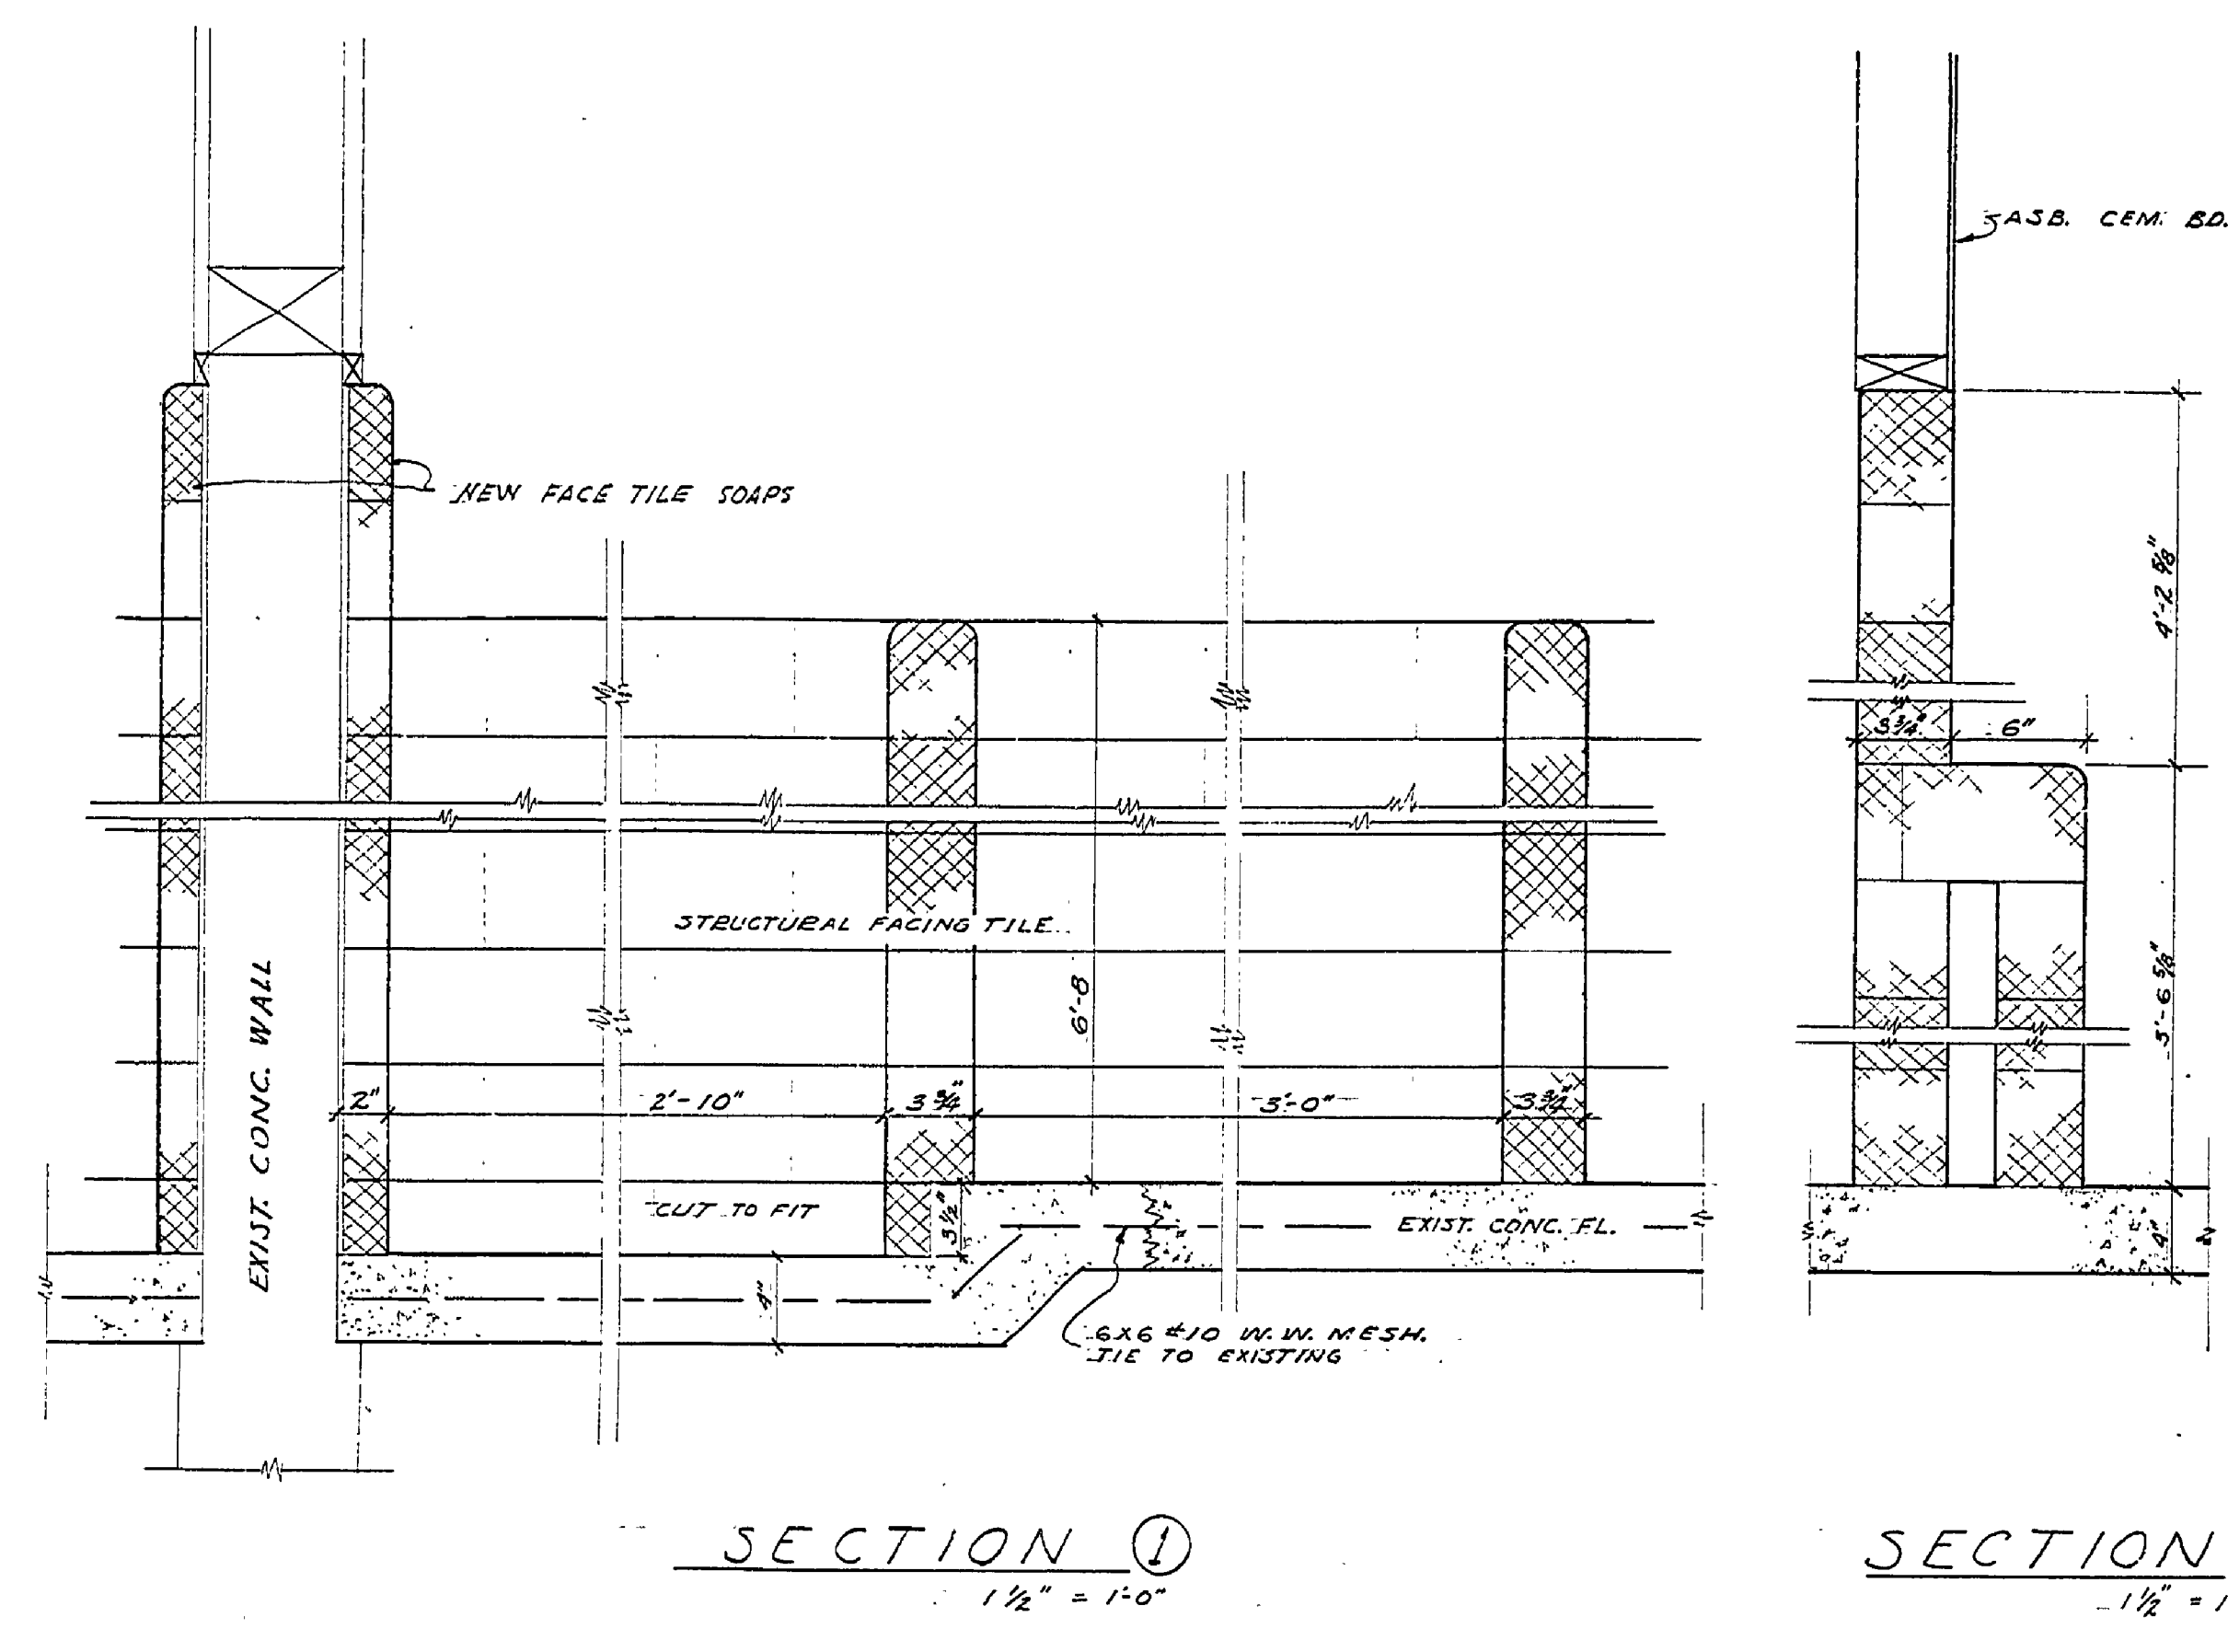

NOTE:  
ALL SANITARY LINES ARE EXISTING & TO REMAIN EXCEPT AS NOTED.  
ALL UNDER FLOOR LINES TO BE STANDARD C.S. WITH CAULKED JOINTS.  
CUT ALL SANITARY LINES TO CORN VALVE. SUPPLY & MET. VENT FROM WATER HEATER THRU ROOF. RELOCATE & RECONNECT HOT WATER TANK & HEATER AS REQUIRED.

CONSERVATION COMMISSION APPROVAL	
BY: _____	DATE: _____
RECOMMENDED FOR APPROVAL: <i>W. B. G.</i>	DESIGNER DATE: 1-25-65
RECOMMENDED FOR APPROVAL: <i>E. P. T.</i>	DESIGNER DATE: 1-25-65
SECTION APPROVAL	
BY: <i>Richard J. ...</i>	DATE: 3/19/65
MICHIGAN DEPARTMENT OF CONSERVATION	
APPROVED: <i>E. P. T.</i>	CHIEF ENGINEER DATE: 3/19/65
PLAN No. _____	PROJECT NUMBER _____ SHEET OF _____