


- NOTES:**
- System designed for 30 G.P.M.
 - Includes Present Bath House - 18 Fixtures.
 - Present Group Camp Bldg - 4 Fixtures.
 - Proposed Toilet Bldg. in Picnic Area - 13 Fixtures.
 - Proposed Toilet Bldg. in Camp Area - 13 Fixtures.
 - Proposed Toilet Bldg. in Group Camp Area - 10 Fixtures.
 - Six Drinking Fountains along Line - 6 Fixtures.
 - Well - shallow - Capacity 20 G.P.M.
 - Pump - 20 G.P.M. Centrifugal - 95 ft. Total Head
 - Storage - Two - 3000 Gal. Steel Tank

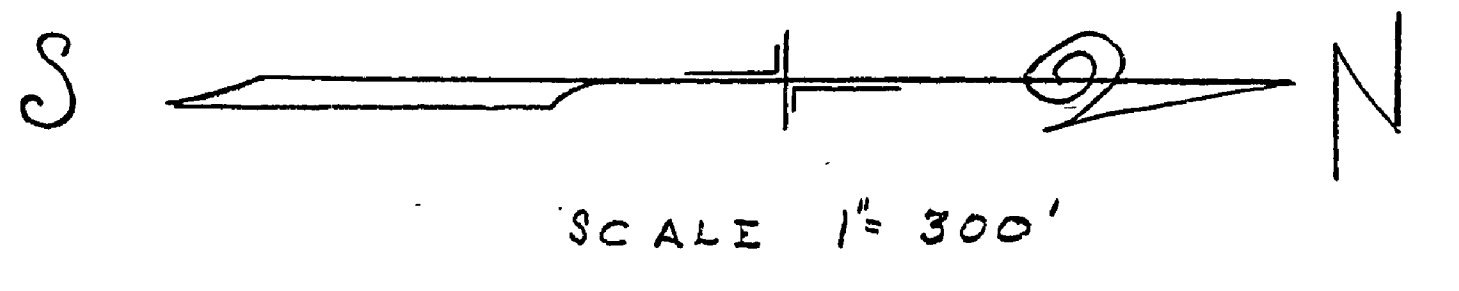

GREEN BAY

21-54 100 00 132.50
 5330
 4308
 10720

DEPARTMENT OF THE INTERIOR NATIONAL PARK SERVICE And MICHIGAN DEPARTMENT OF CONSERVATION CO-OPERATING			
BRANCH OF PLANNING		STATE PARK DIVISION	
SYMBOL	WELLS CAMP S.D. 9		SHEET NO.
NUMBER	J.W. WELLS STATE PARK		FILE NO.
DRAWN BY	WATER SYSTEM		
H. C. M.			
CHECKED	DESIGNED	H.C. Mac Swain	
DATE	PROJECT SUPERINTENDENT	DATE	15 APR 1935
RECOMMENDED FOR CONSTRUCTION		SUBMITTED	ENGINEER STATE PARKS
DATE	FIFTH REGIONAL INSPECTOR	DATE	SUP'T. OF STATE PARKS
APPROVED FOR CONSTRUCTION		APPROVED	
DATE	FIFTH REGIONAL OFFICER N.P.S.	DATE	MICH. CONSERVATION COMM'N.

E-80