



PLAN  
Scale 3/4" = 1'-0"

NOTES:  
System designed so that one pump will feed tanks from well and by valves can be controlled so it can act as a suction pump for draining pit.

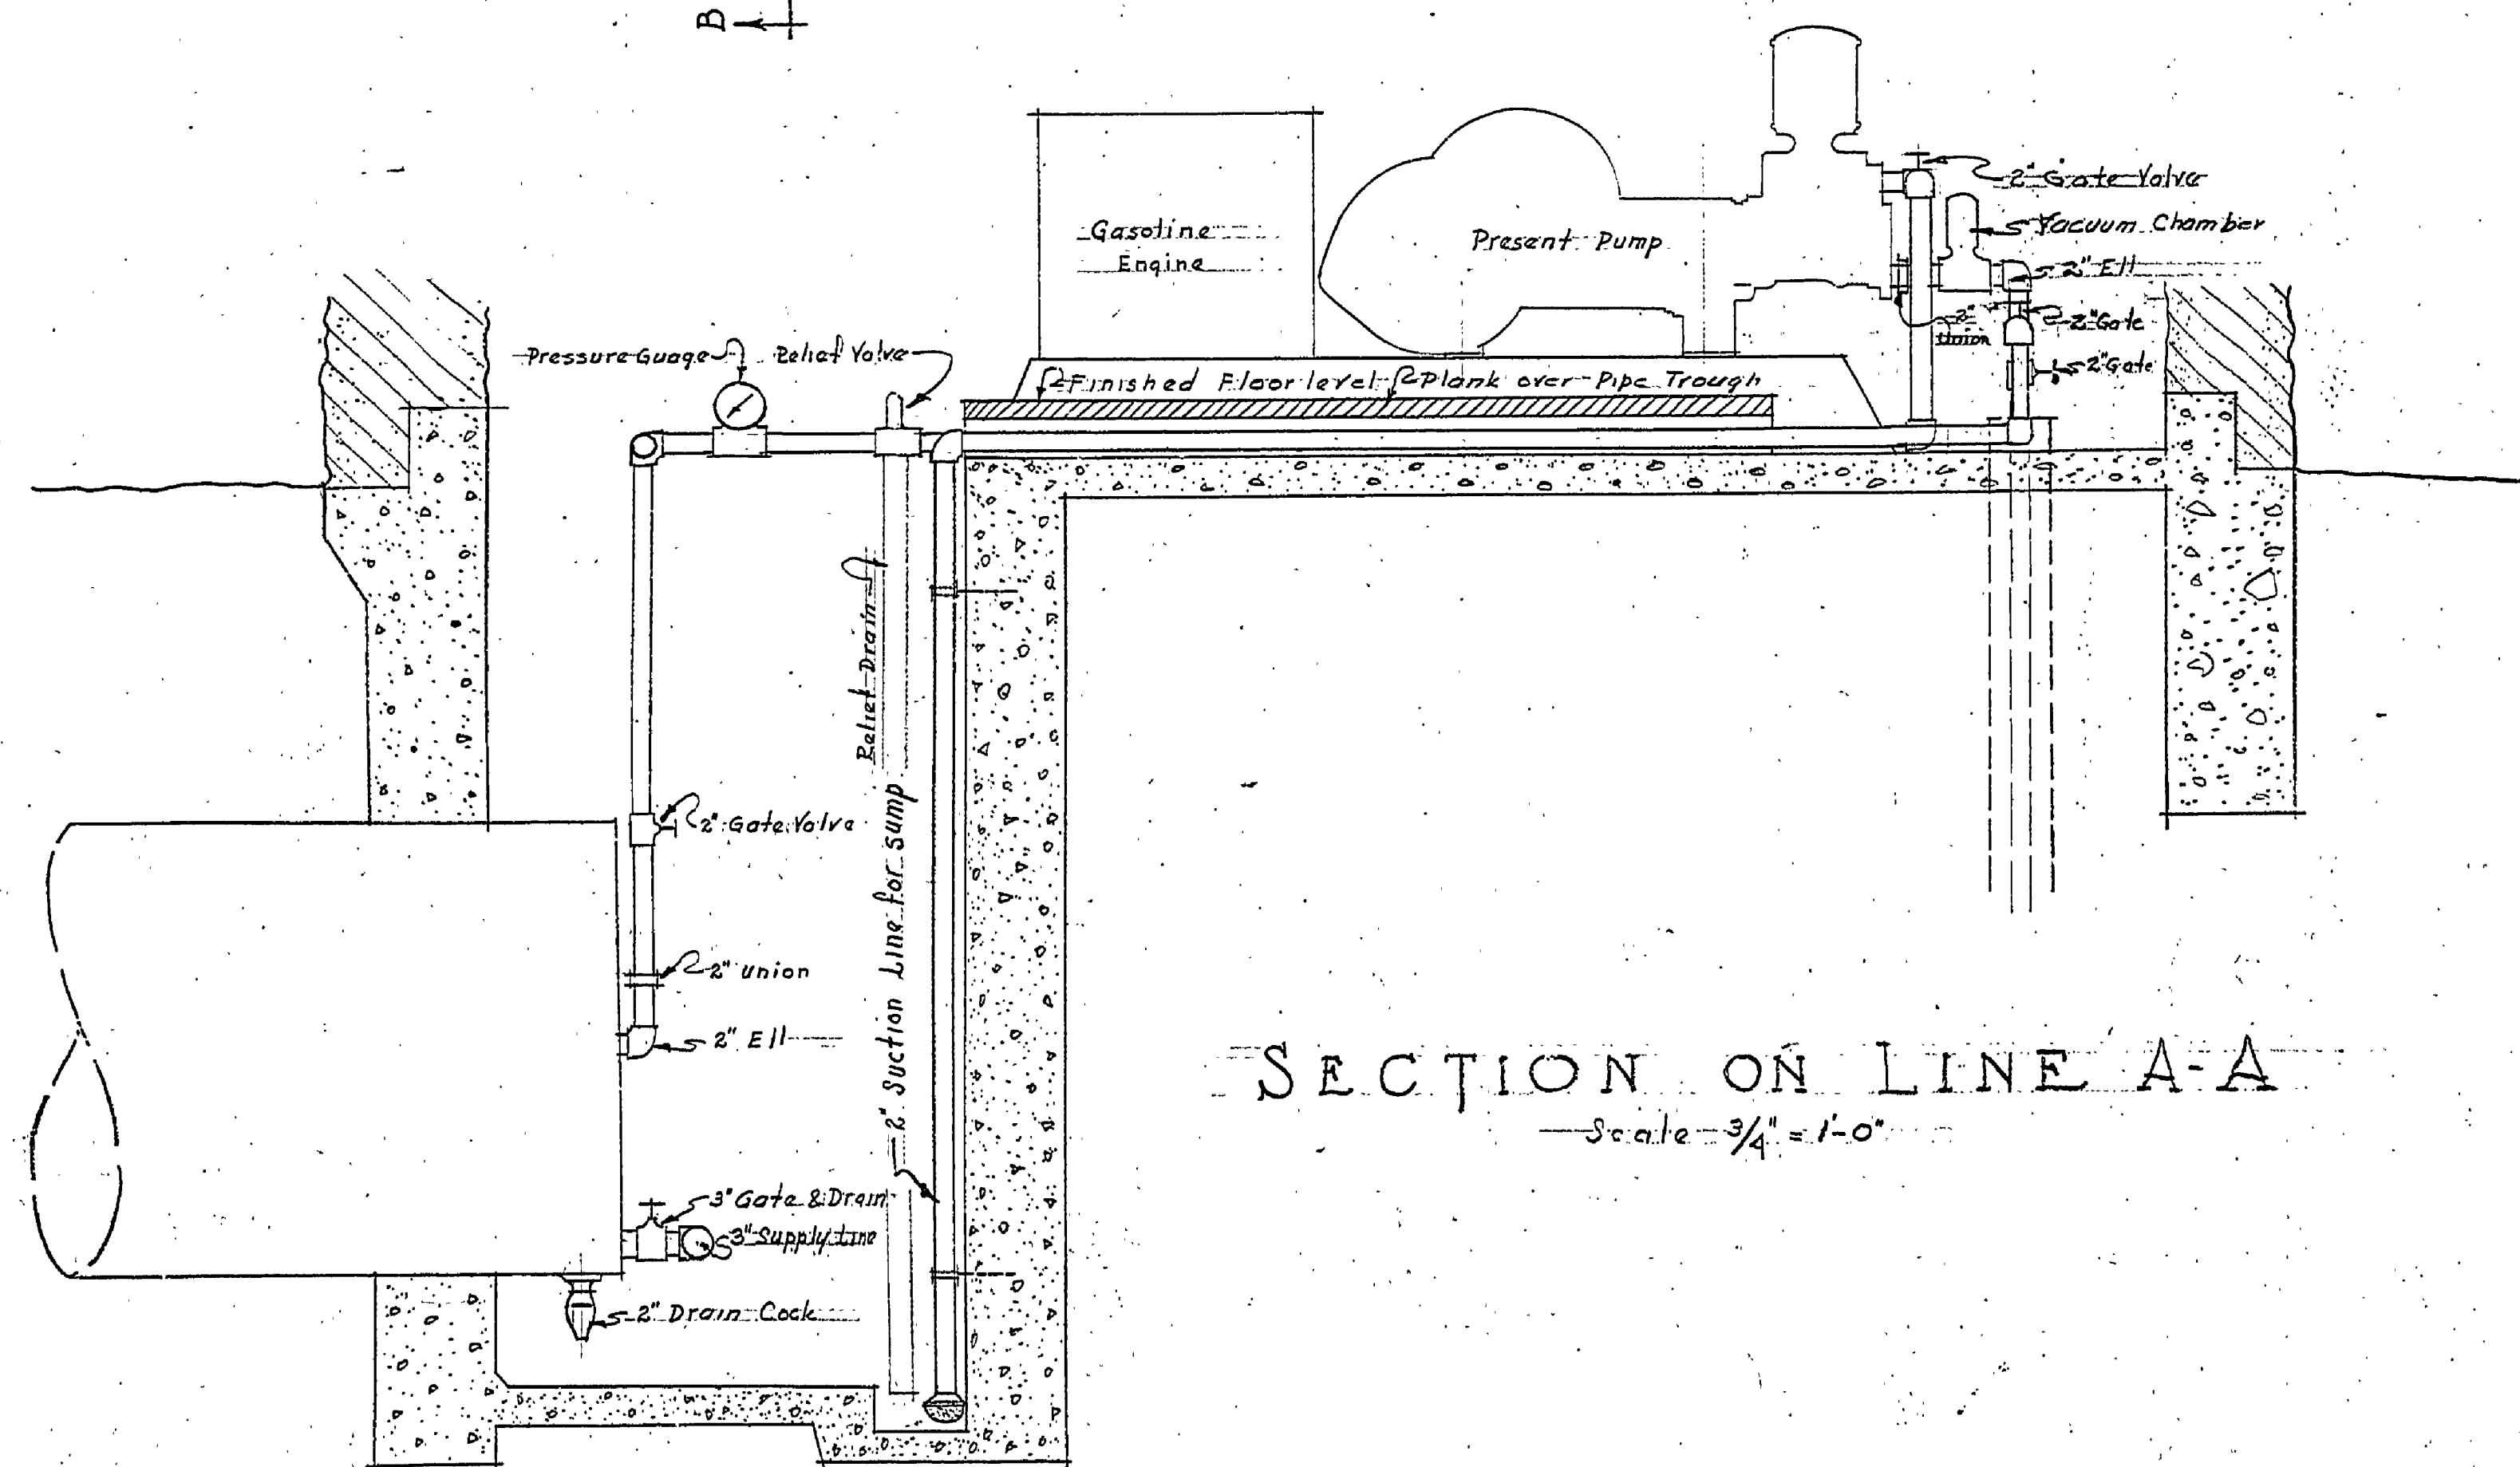

SECTION ON LINE A-A  
Scale 3/4" = 1'-0"

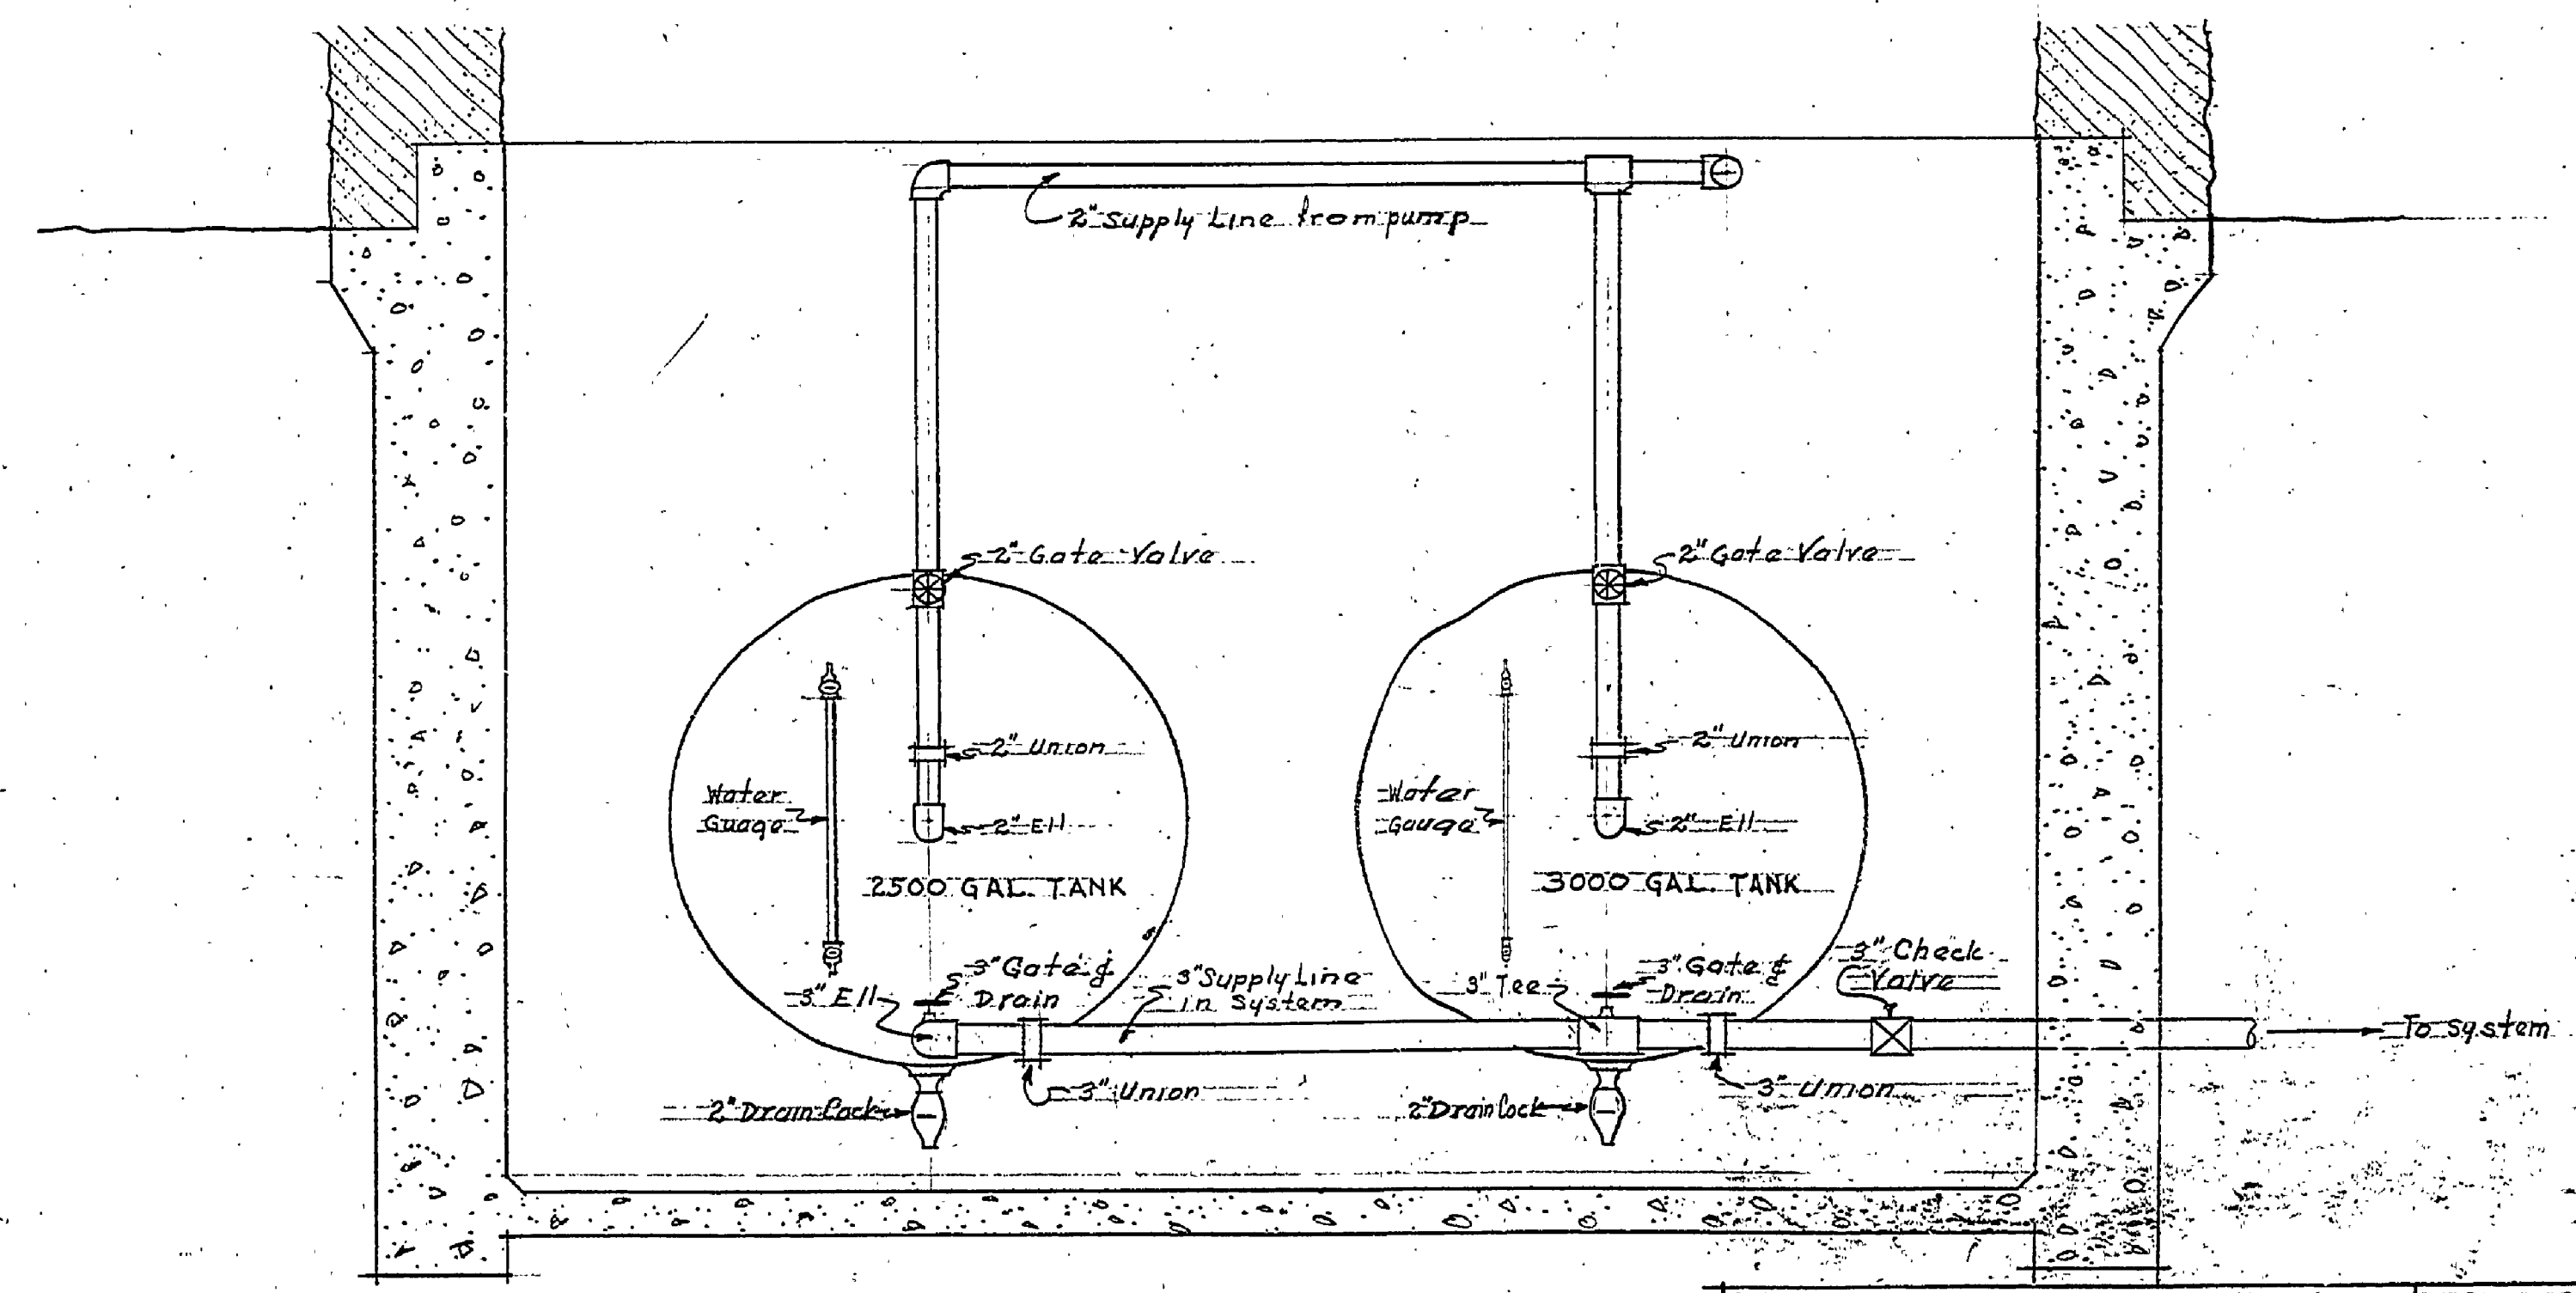

SECTION ON LINE B-B  
Scale 3/4" = 1'-0"

WELLS & PUMP HOUSE  
T. W. WELLS STATE PARK  
H. C. H. SWAIN, ENGR.

SHEET NO. 1 of 2  
FILE NO.