




PLAN of SEPTIC TANK
Scale: 3/4" = 1'-0"

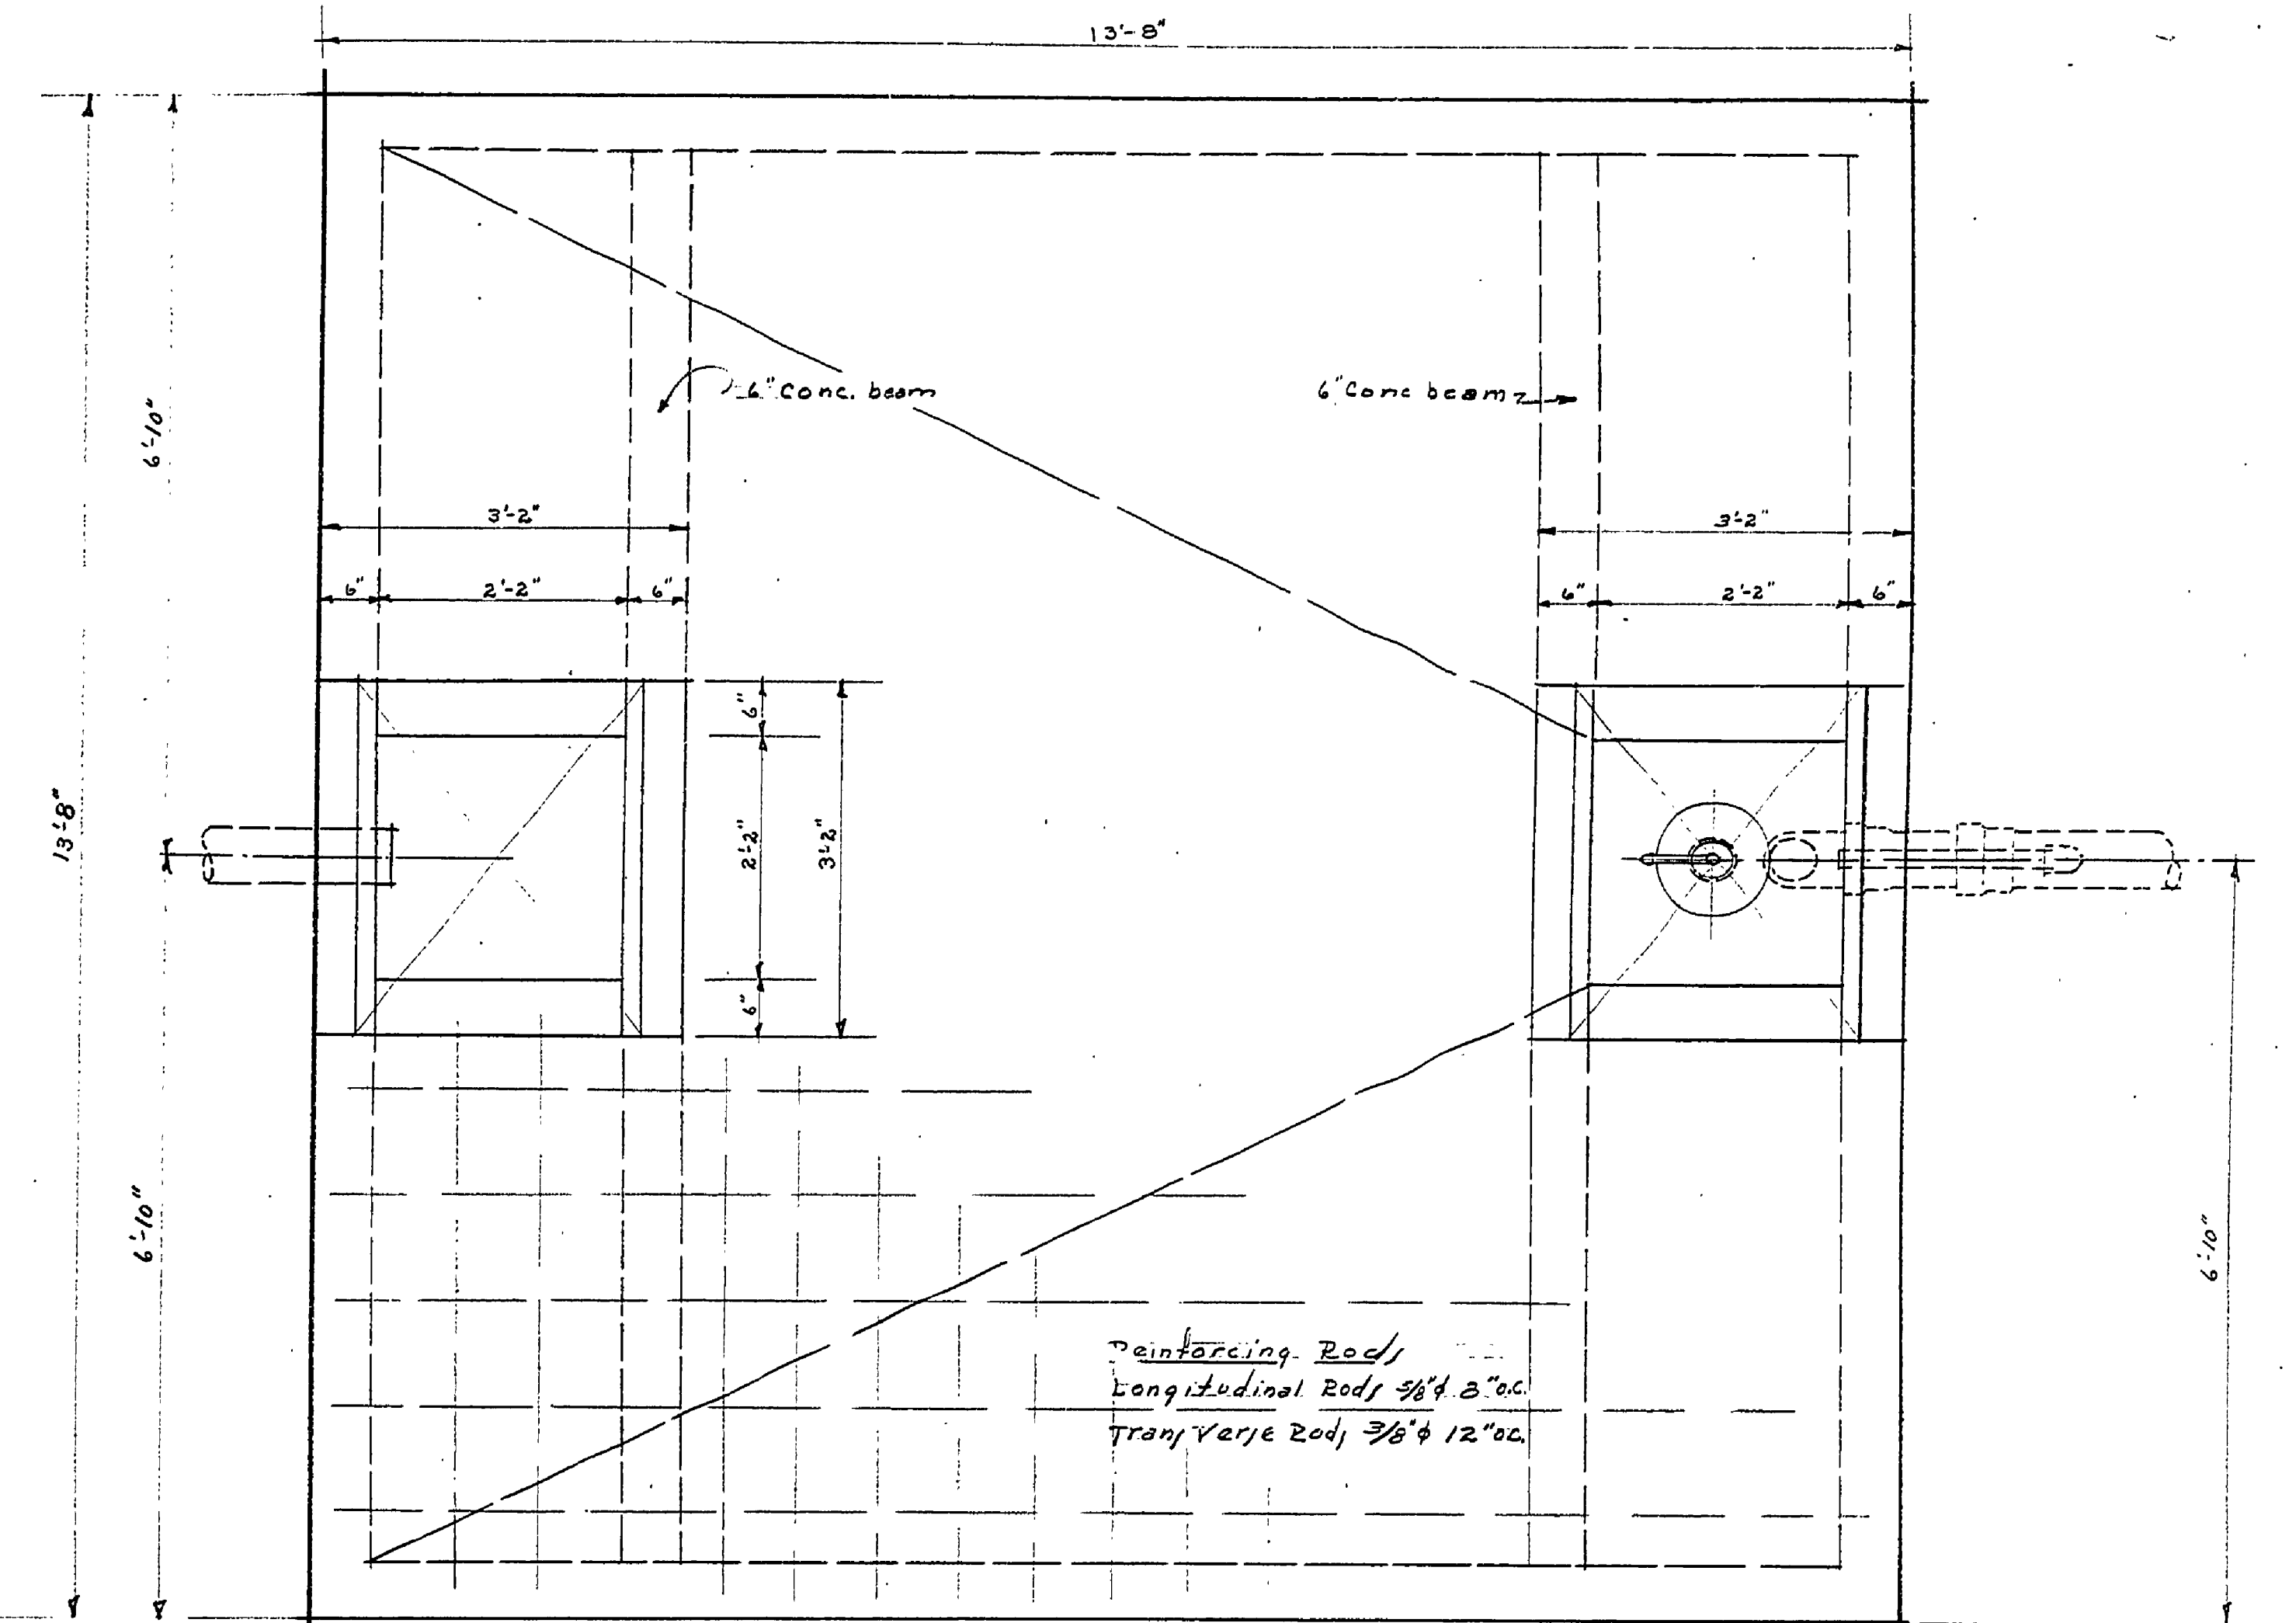


PLAN of DOSING CHAMBER
Scale: 3/4" = 1'-0"

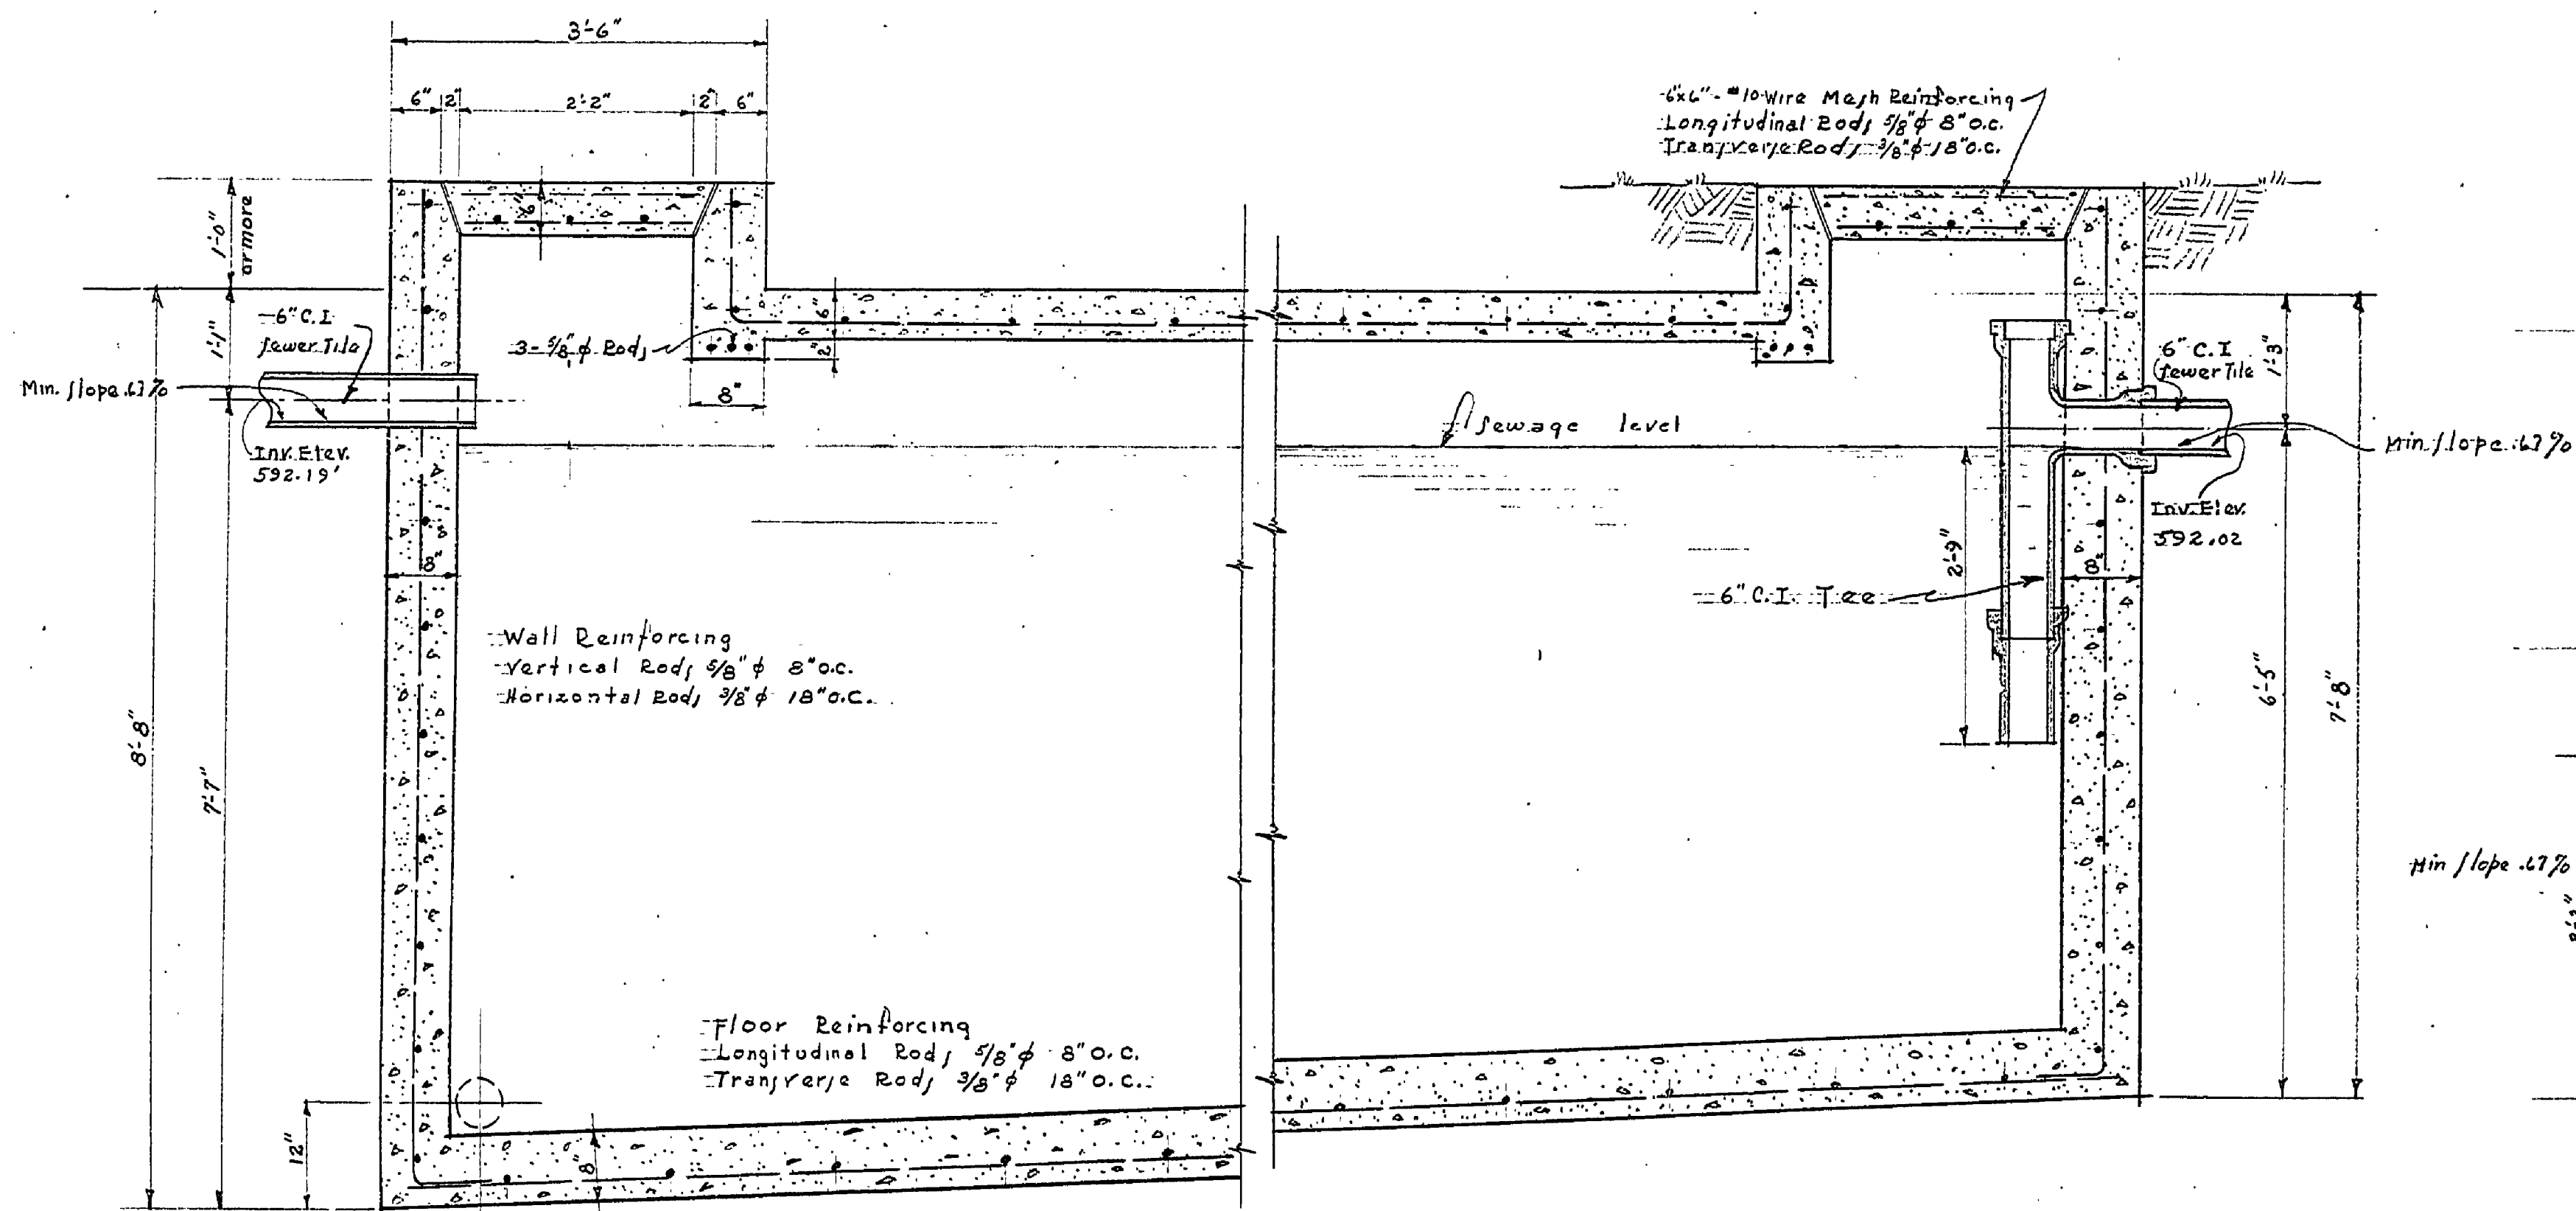

SECTION of SEPTIC TANK
ALONG C
Scale: 3/4" = 1'-0"

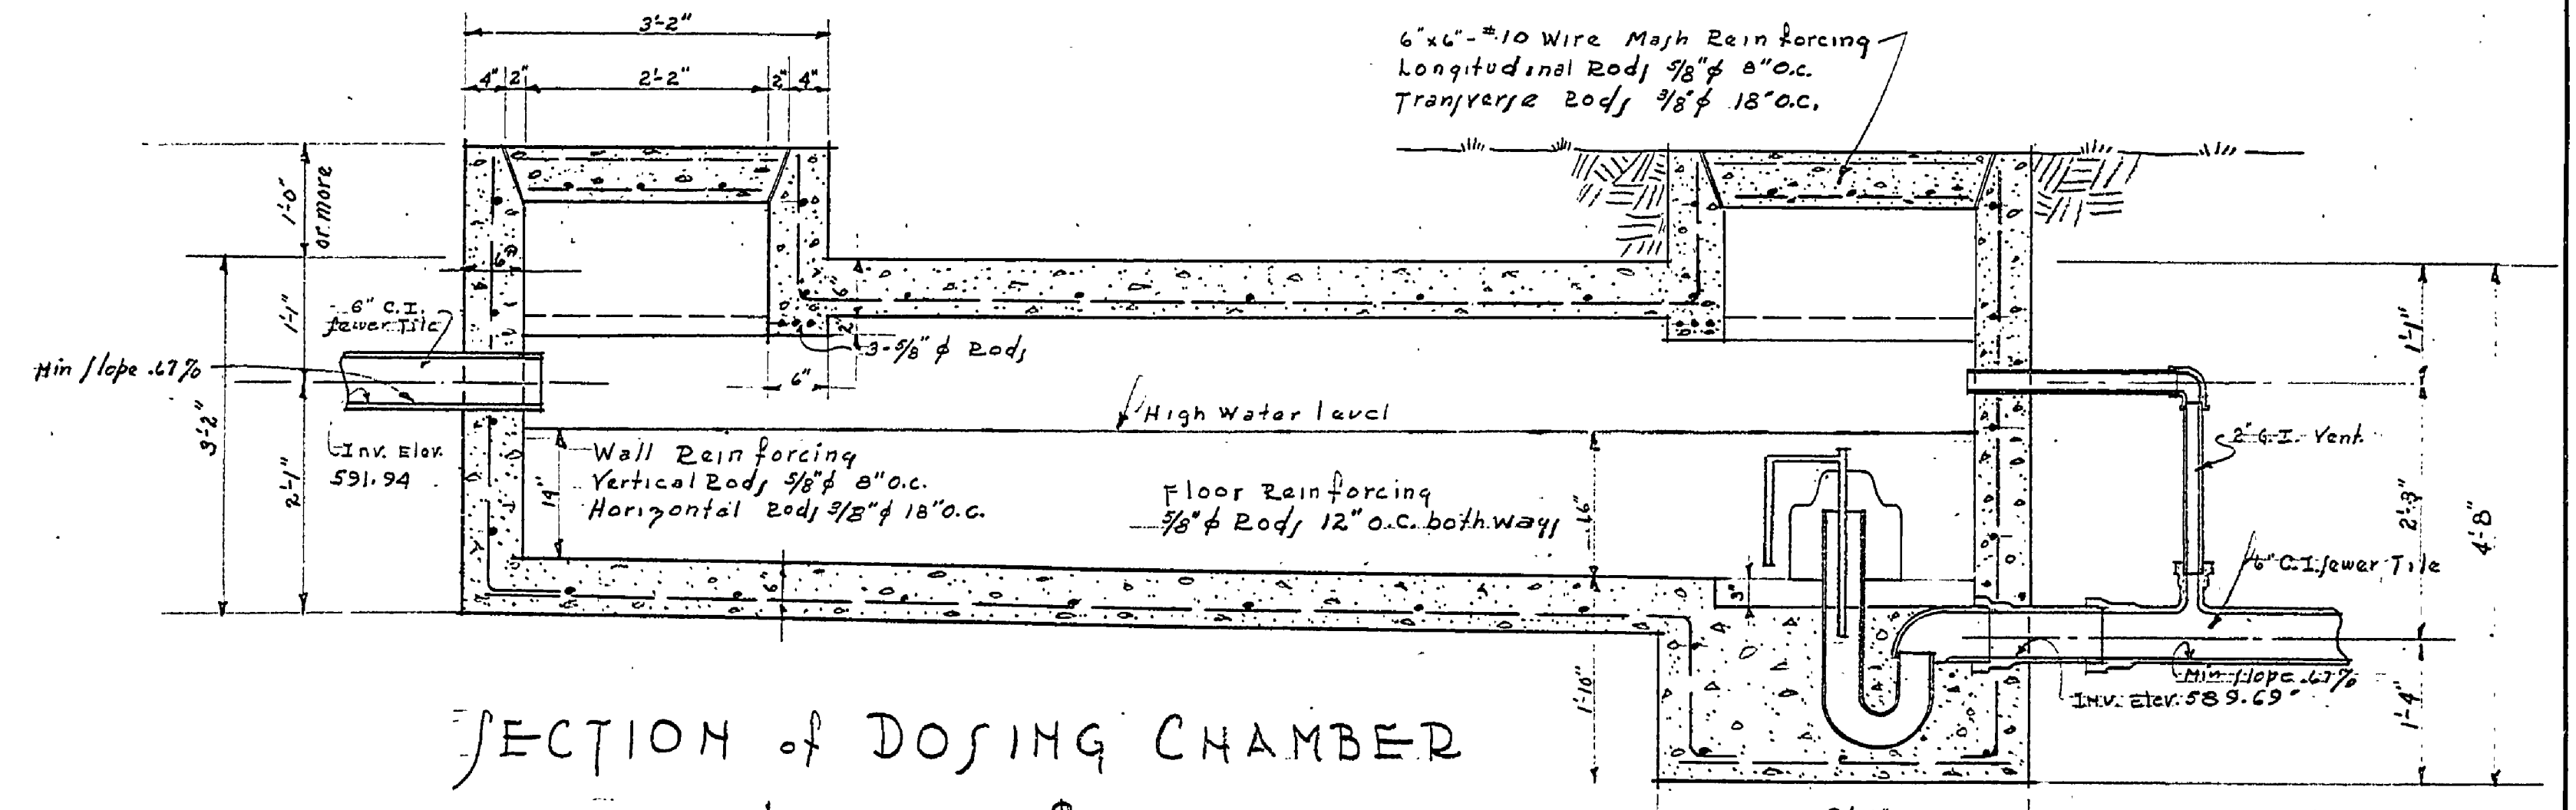

SECTION of DOSING CHAMBER
ALONG C
Scale: 3/4" = 1'-0"

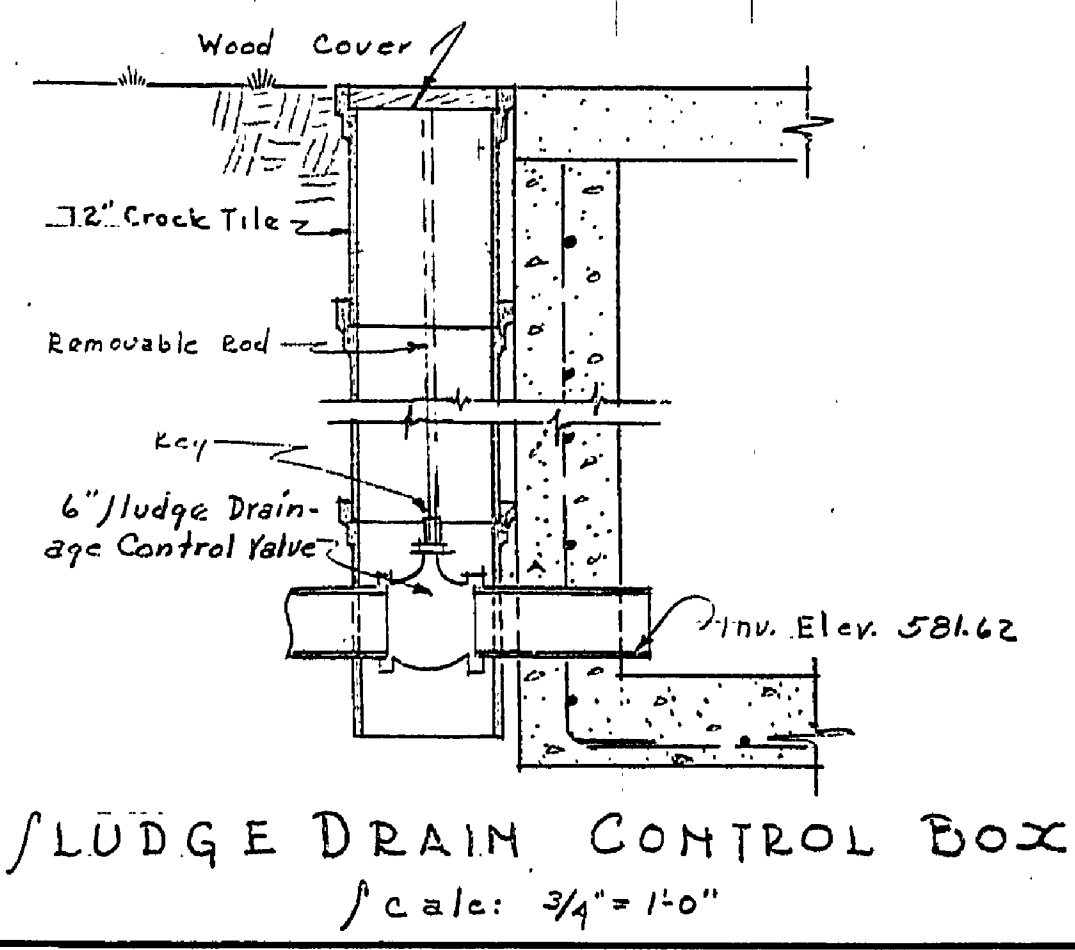

SLUDGE DRAIN CONTROL BOX
Scale: 3/4" = 1'-0"

Michigan Department of Health
Bureau of Engineering
EXAMINED AND APPROVED
FEB 9 1937
Edward Rich
CONSTRUCTION PERMIT No.

A. J. Mitchell (by H.C.M.) 1/29/37
Asst. Engr.

DEPARTMENT OF THE INTERIOR NATIONAL PARK SERVICE And MICHIGAN DEPARTMENT OF CONSERVATION CO-OPERATING			
BRANCH OF PLANNING		STATE PARK DIVISION	
SYMBOL	DISPOSAL TANKS	SHEET NO.	2 of 3
NUMBER	136-B	FILE NO.	S.P. Mich
DRAWN BY	J.W. WELLS	J.W. WELLS GROUP CAMP	J.W.W. 9051-A-1-1
CHECKED	H.C. Mac SWAIN	DESIGNED	H.C. Mac SWAIN
DATE		DATE	JAN 28 37
RECOMMENDED FOR CONSTRUCTION		SUBMITTED	
DATE	3/5/37	DATE	
APPROVED FOR CONSTRUCTION		APPROVED	
DATE		DATE	