


PLAN of SEWAGE SAND FILTER
Scale: 3/4" = 1'-0"

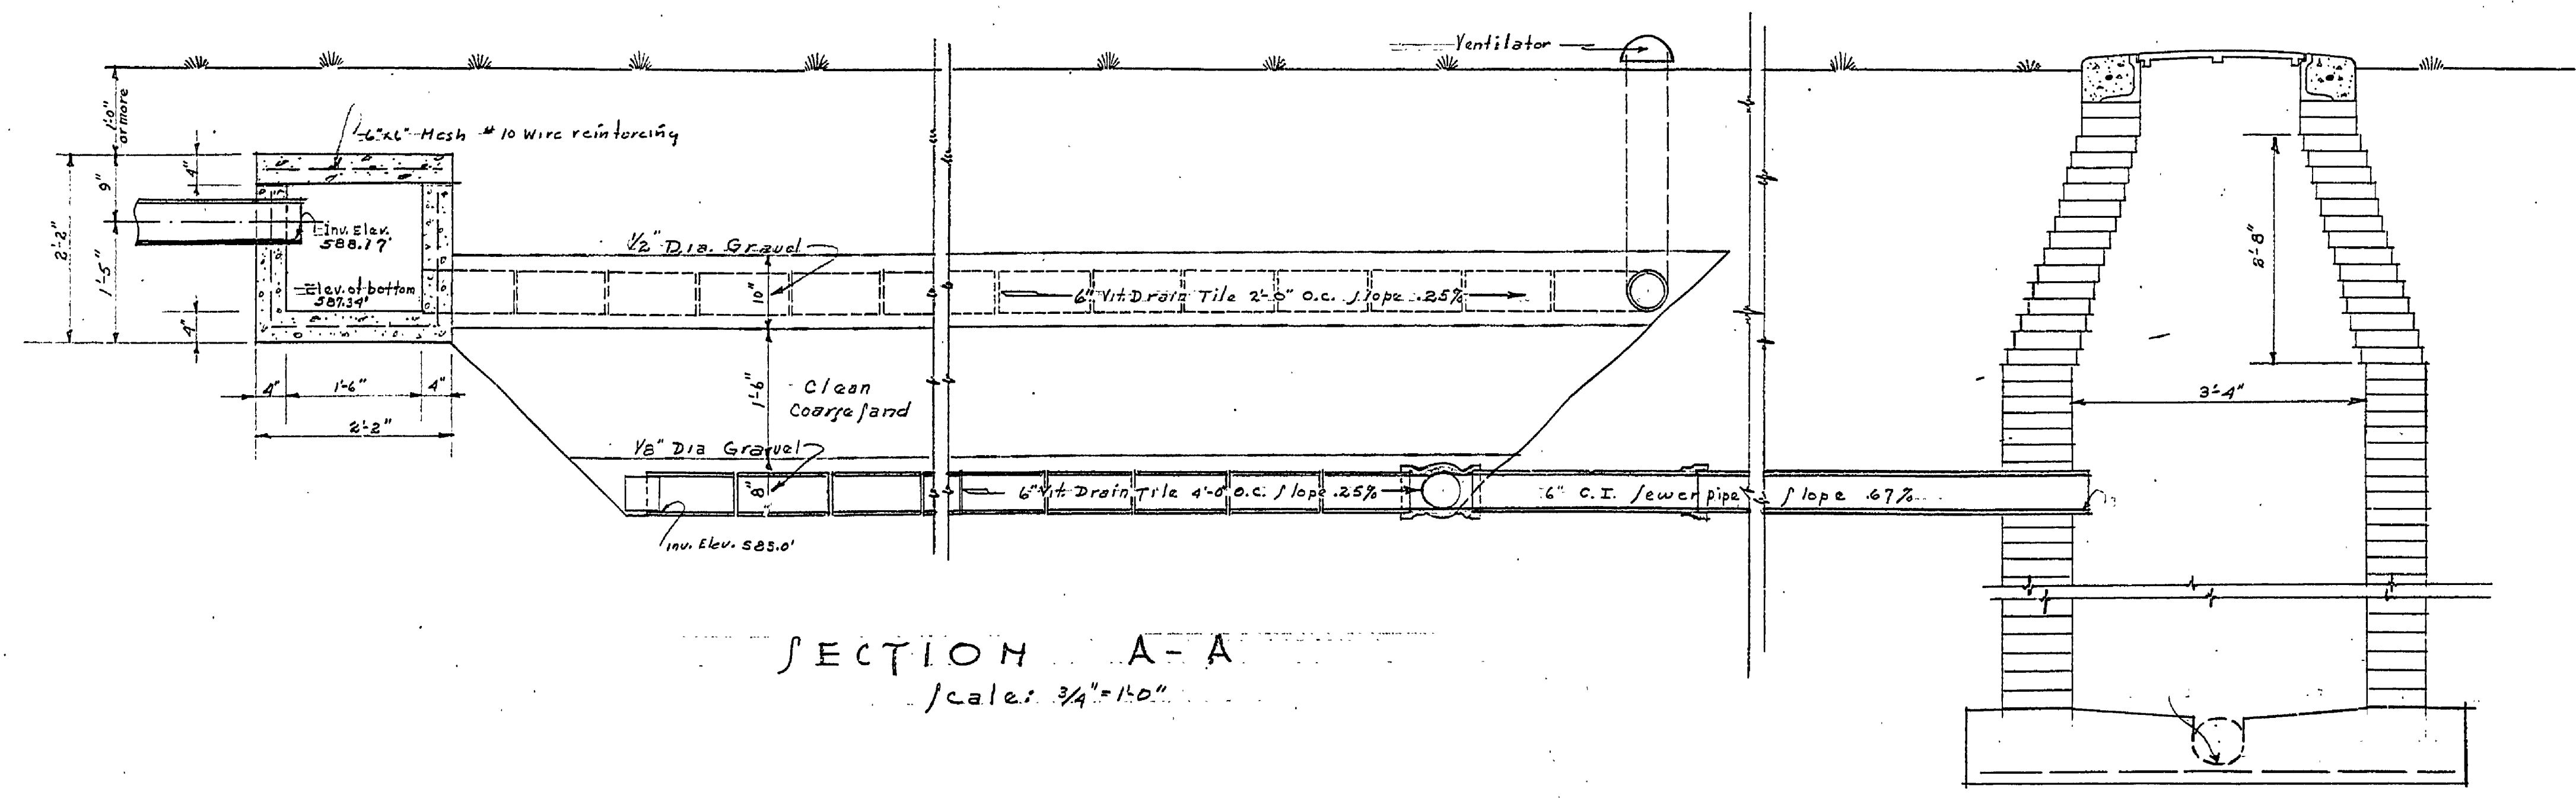

SECTION A-A
Scale: 3/4" = 1'-0"

Michigan Department of Health
Bureau of Engineering
EXAMINED AND APPROVED
FEB 11 1937
Edward J. [Signature]
CONSTRUCTION PERMIT No. _____

DEPARTMENT OF THE INTERIOR NATIONAL PARK SERVICE And MICHIGAN DEPARTMENT OF CONSERVATION CO-OPERATING			
BRANCH OF PLANNING		STATE PARK DIVISION	
J.W. WELLS STATE PARK SP9 Disposal Field for COMB. BLDG - GROUP CAMP		SHEET NO. 3 of 3 FILE NO. S.P. Mich 111111-9521-A-11	
CHECKED	DESIGNED	H.C. Mac Swain	
DATE	PROJECT SUPERINTENDENT	DATE	2-8-37 State Park Engineer
RECOMMENDED FOR CONSTRUCTION		SUBMITTED	
DATE		DATE	
APPROVED FOR CONSTRUCTION 3/9/37		APPROVED	
DATE		DATE	

E-94

MAR 1 - 1937