



REVISED
6/14/40

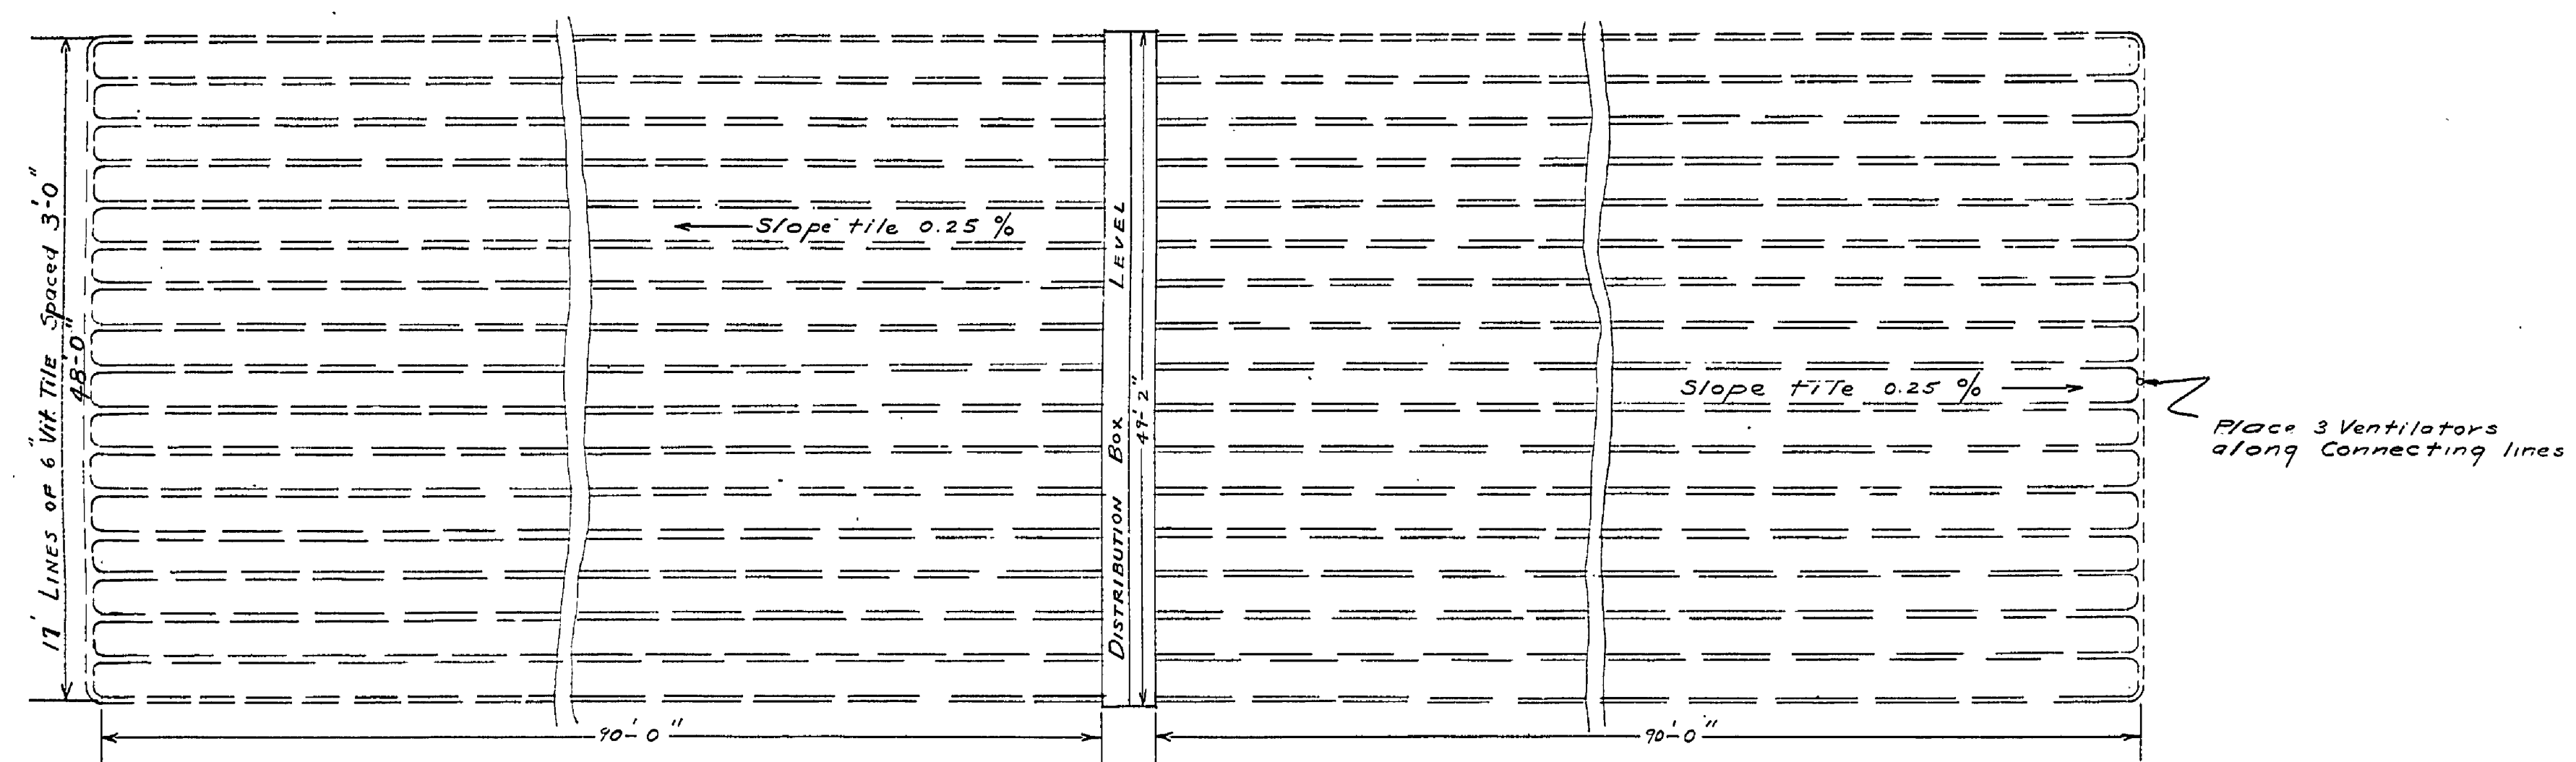

PLAN OF DISPOSAL FIELD

SCALE 1" = 10'

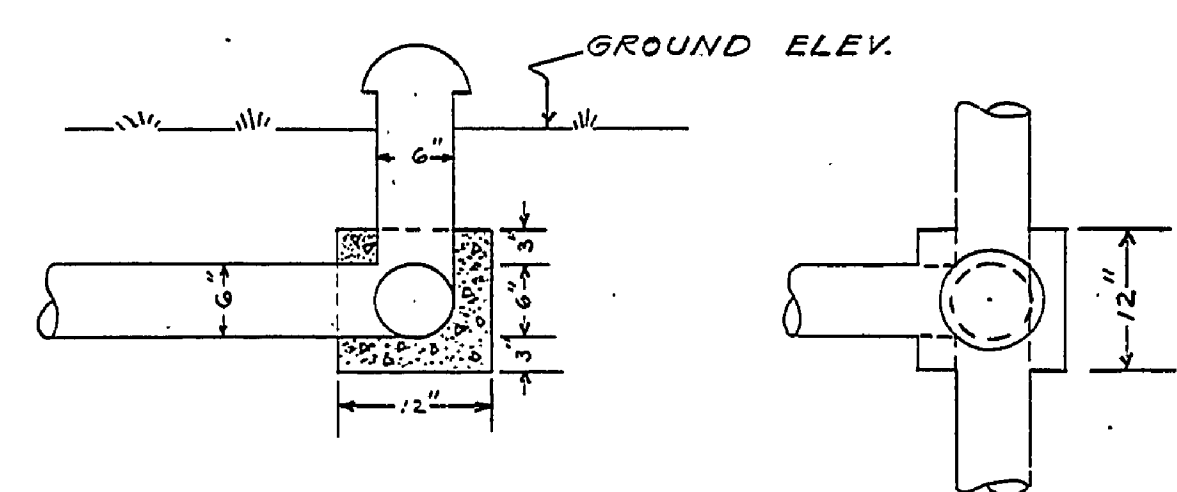

VENTILATOR DETAILS

SCALE 3/4" = 1'-0"

MICHIGAN DEPARTMENT OF CONSERVATION		
UNITED STATES		
DEPARTMENT OF THE INTERIOR		
NATIONAL PARK SERVICE		
COOPERATING.		
DRAWN BY G.S.	J.W. WELLS STATE PARK S.P. 1	PLAN NO. S.P.M.I.C.H.
DESIGNED BY H.C.M.	CAMP GROUND.	J.W. W. 7095A-1-3
CHECKED BY:	DISPOSAL SYSTEM	SCALE AS SHOWN
		DATE _____
PREPARED AND APPROVED BY:	CHIEF OF STATE PARKS	DATE _____
APPROVED BY:	INSPECTOR	DATE _____