
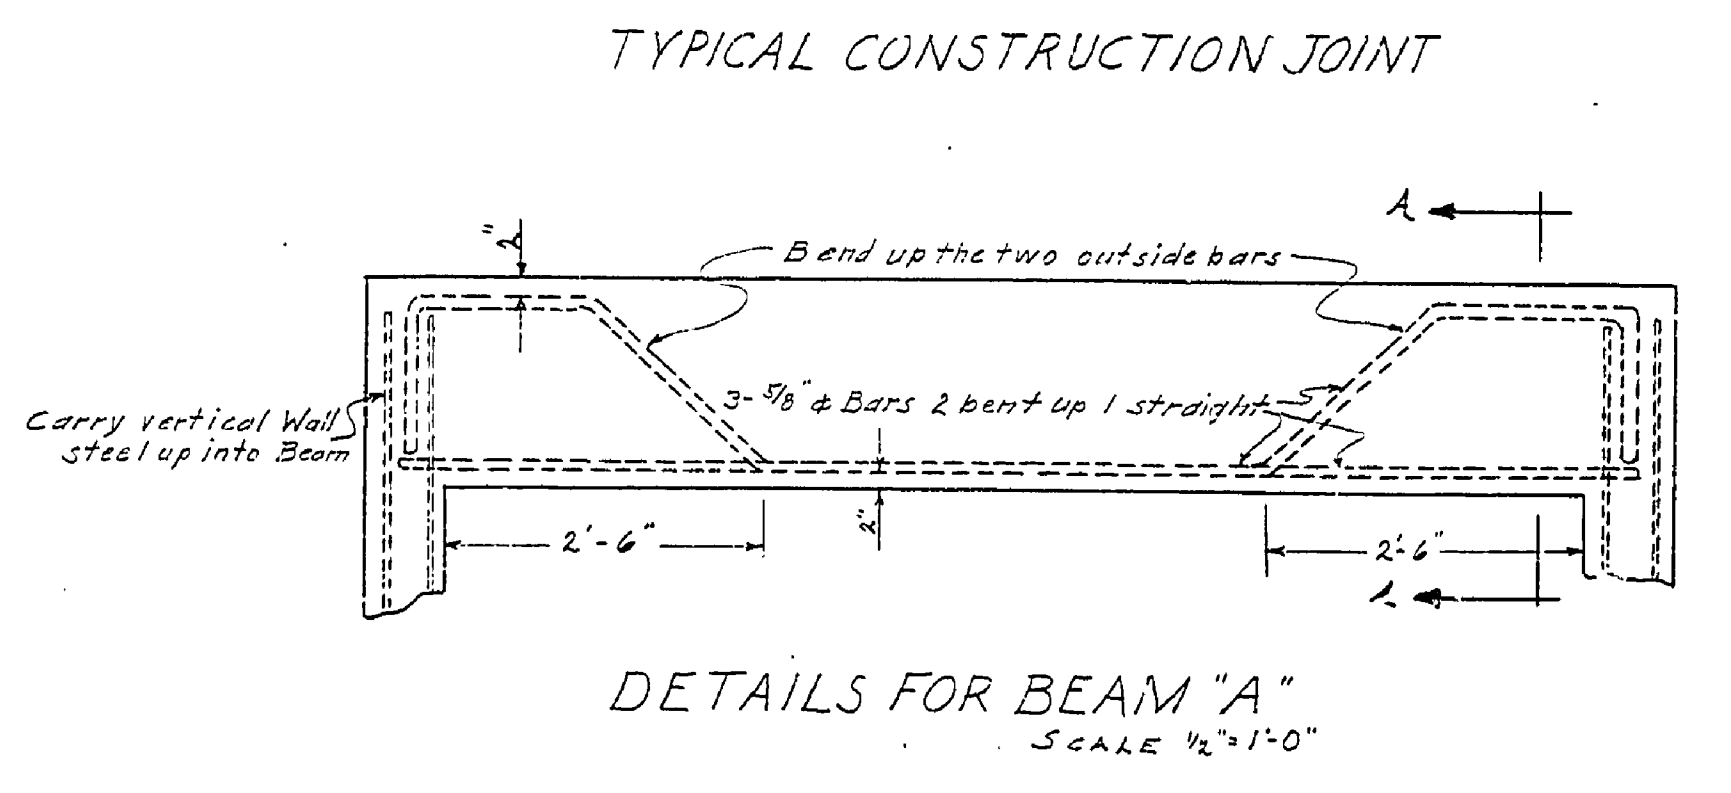
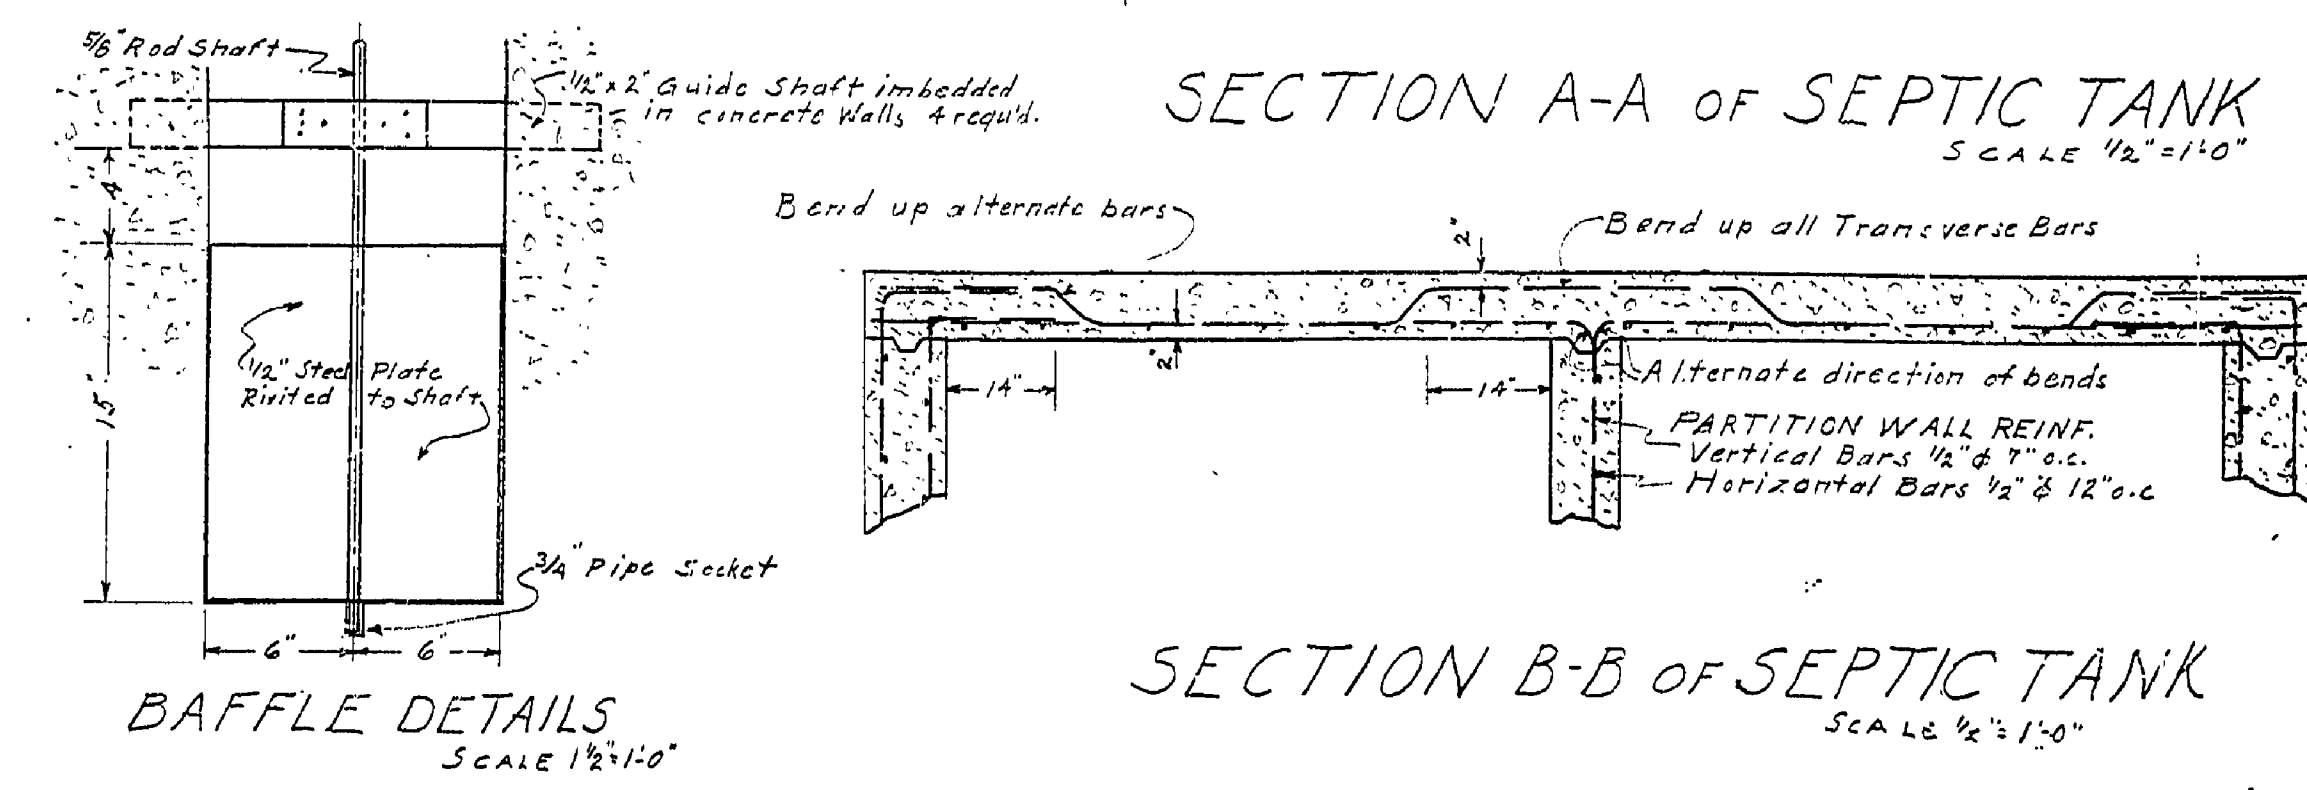
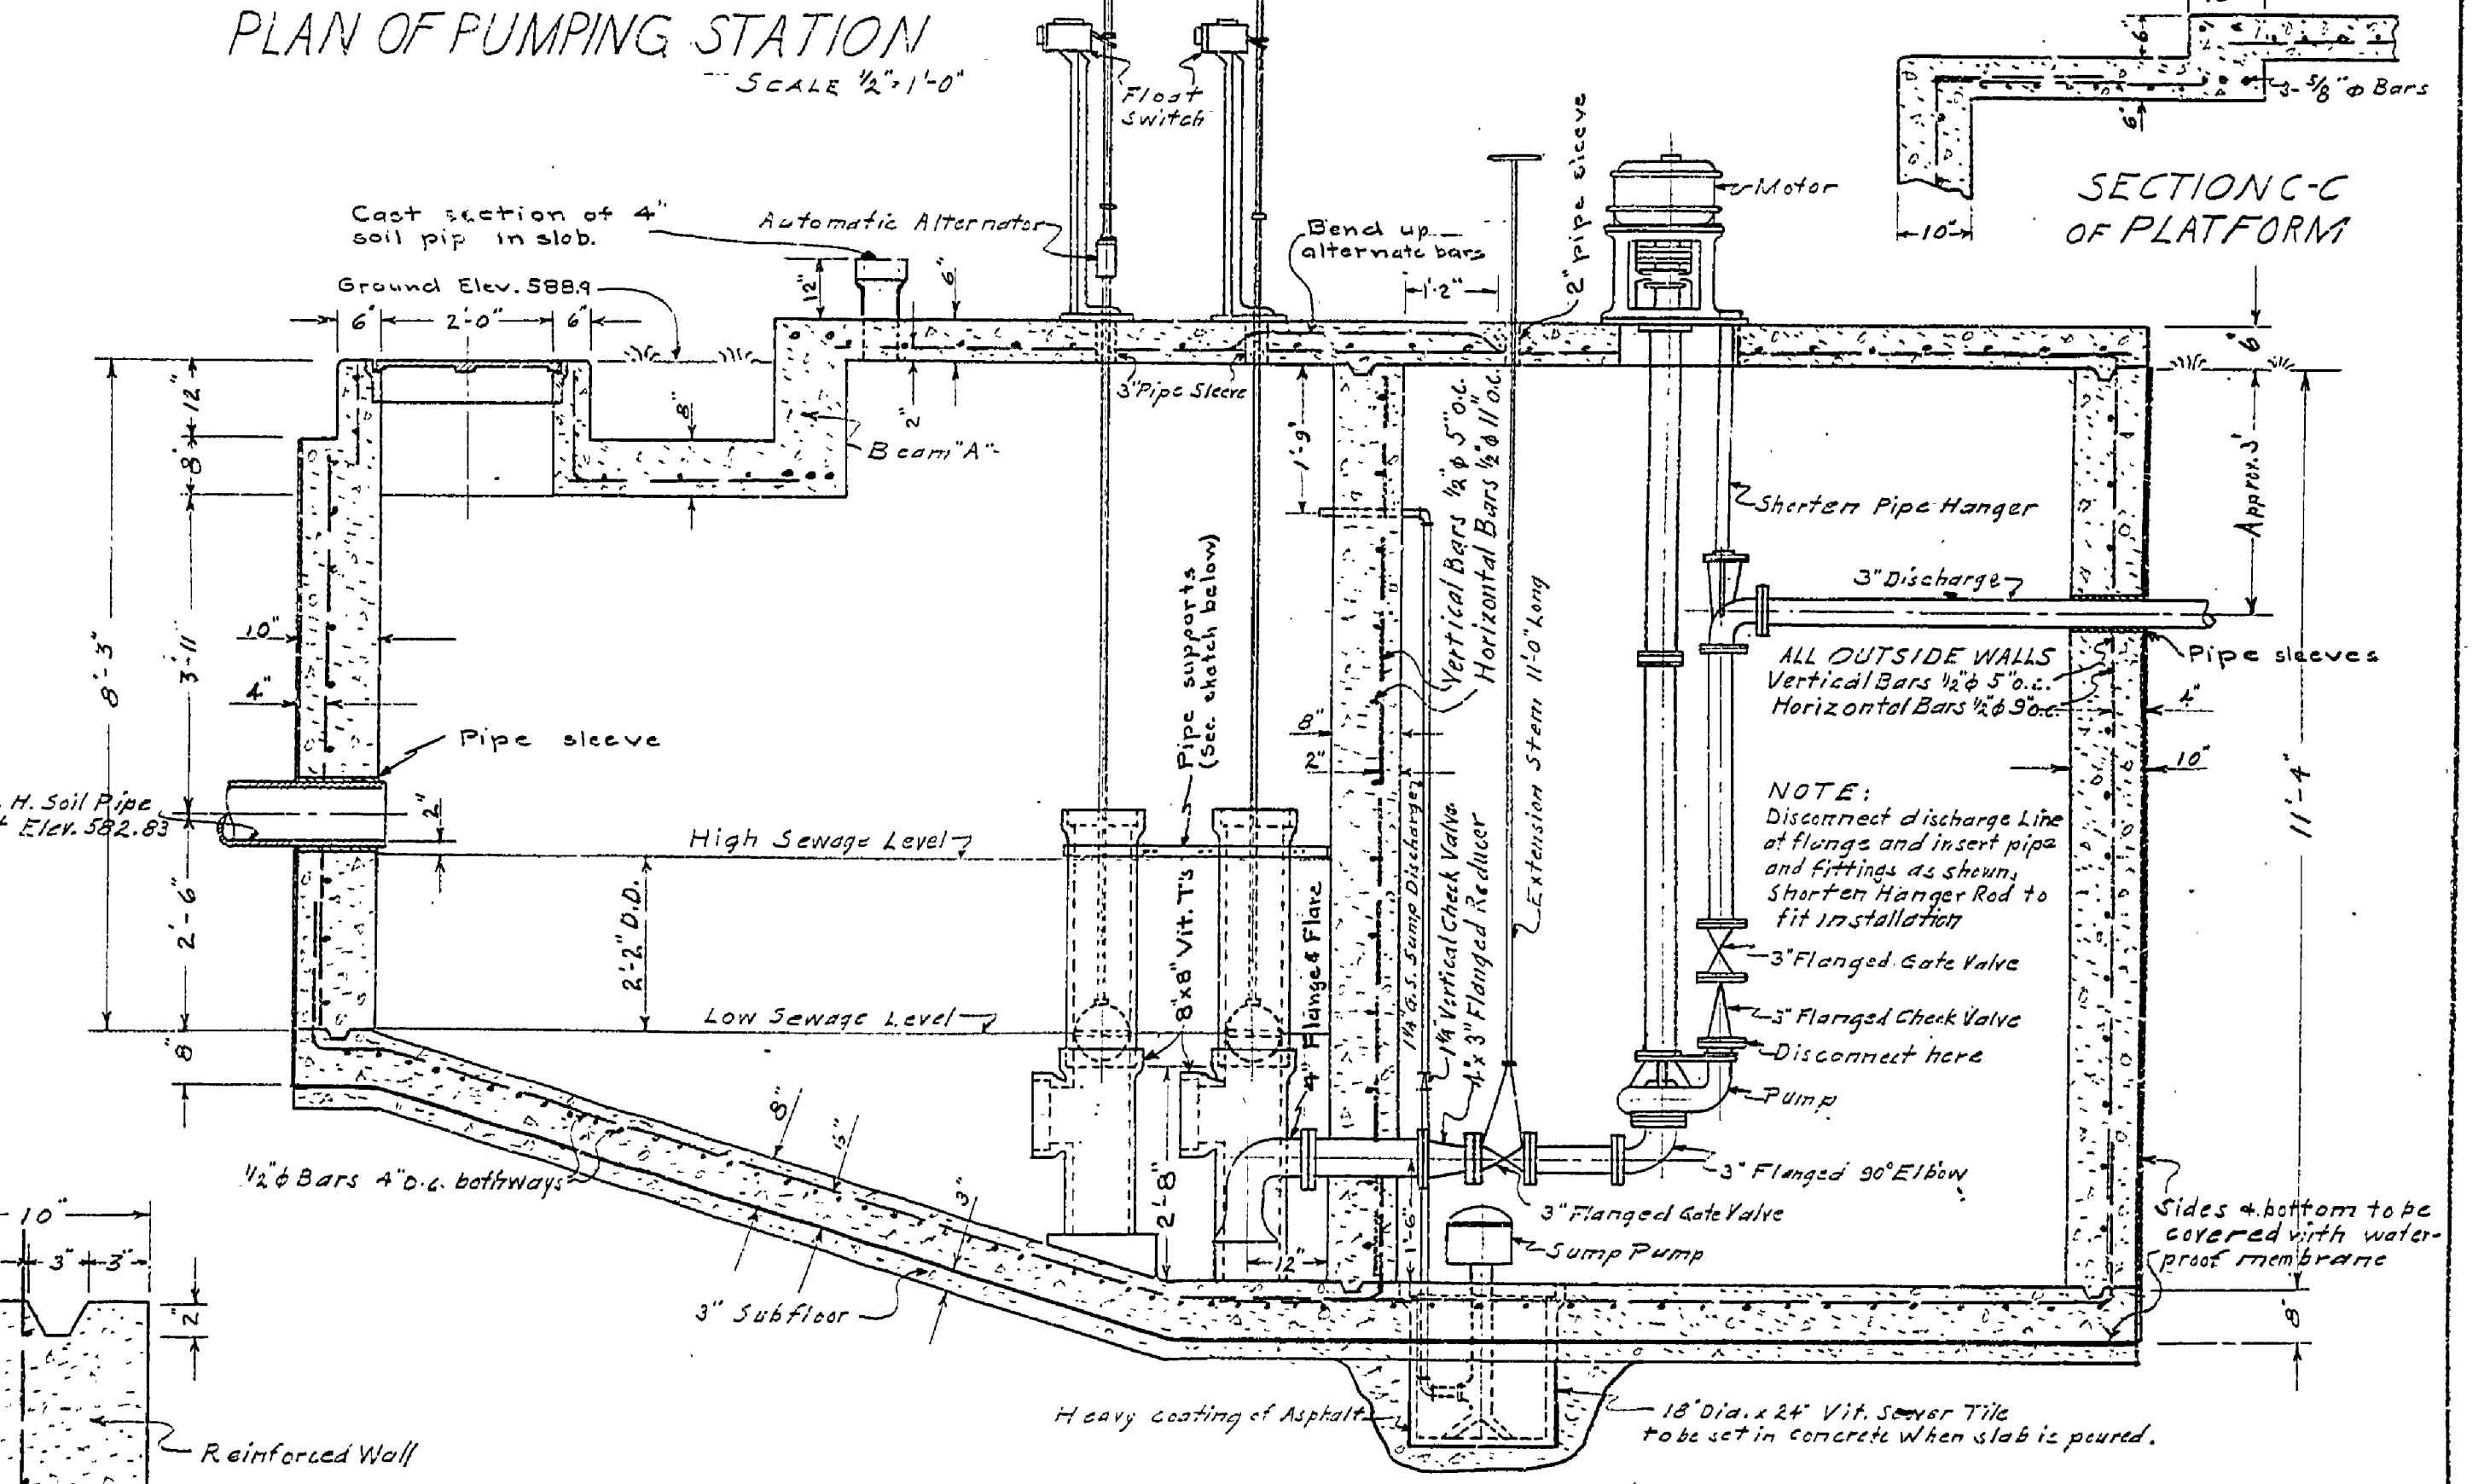
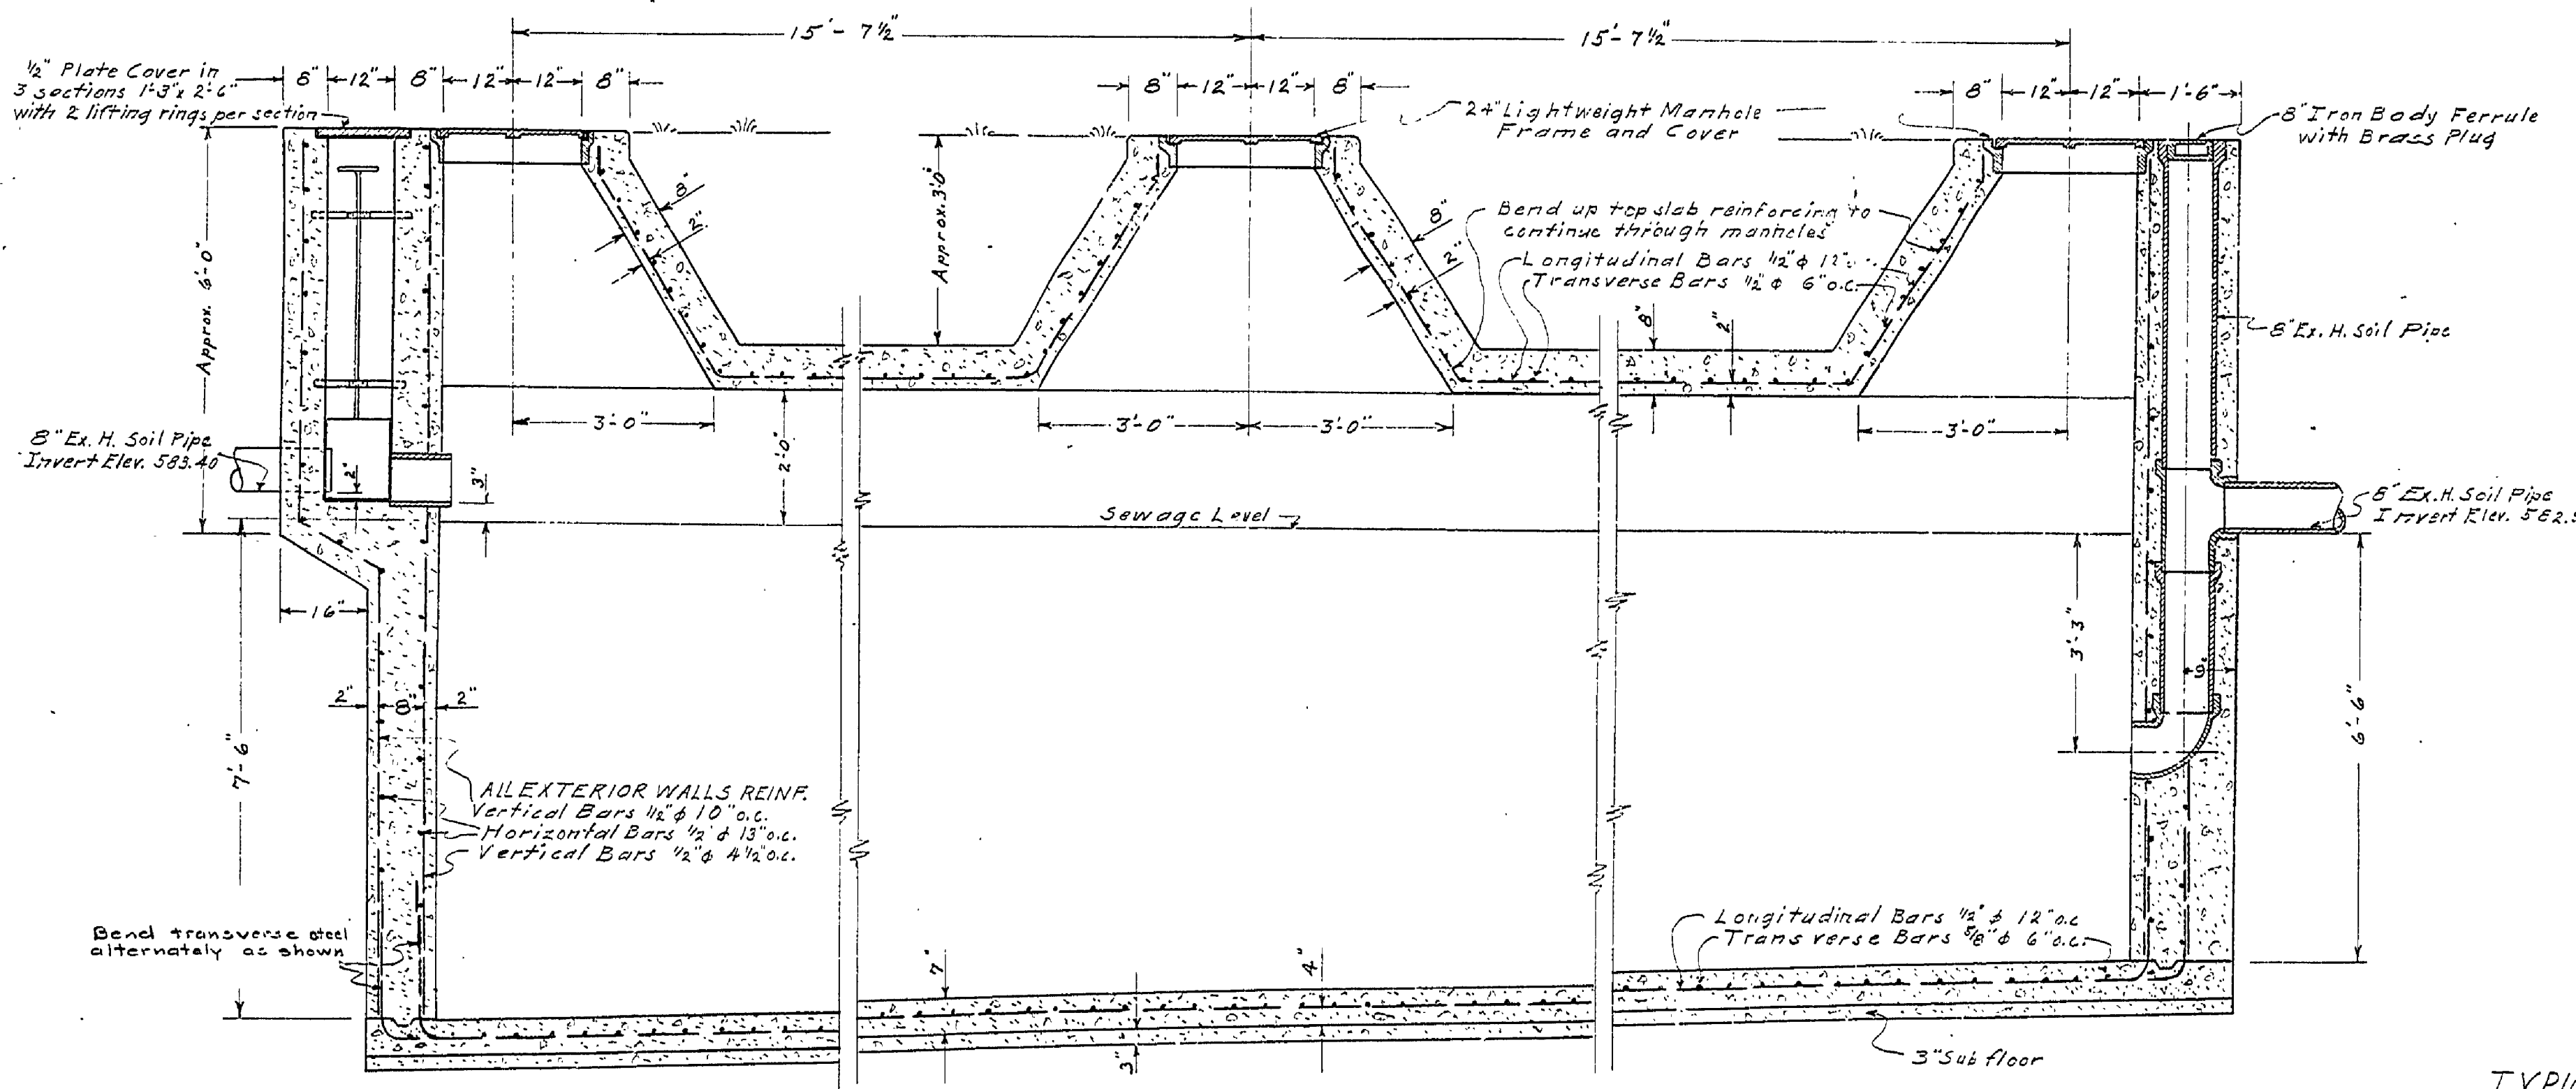
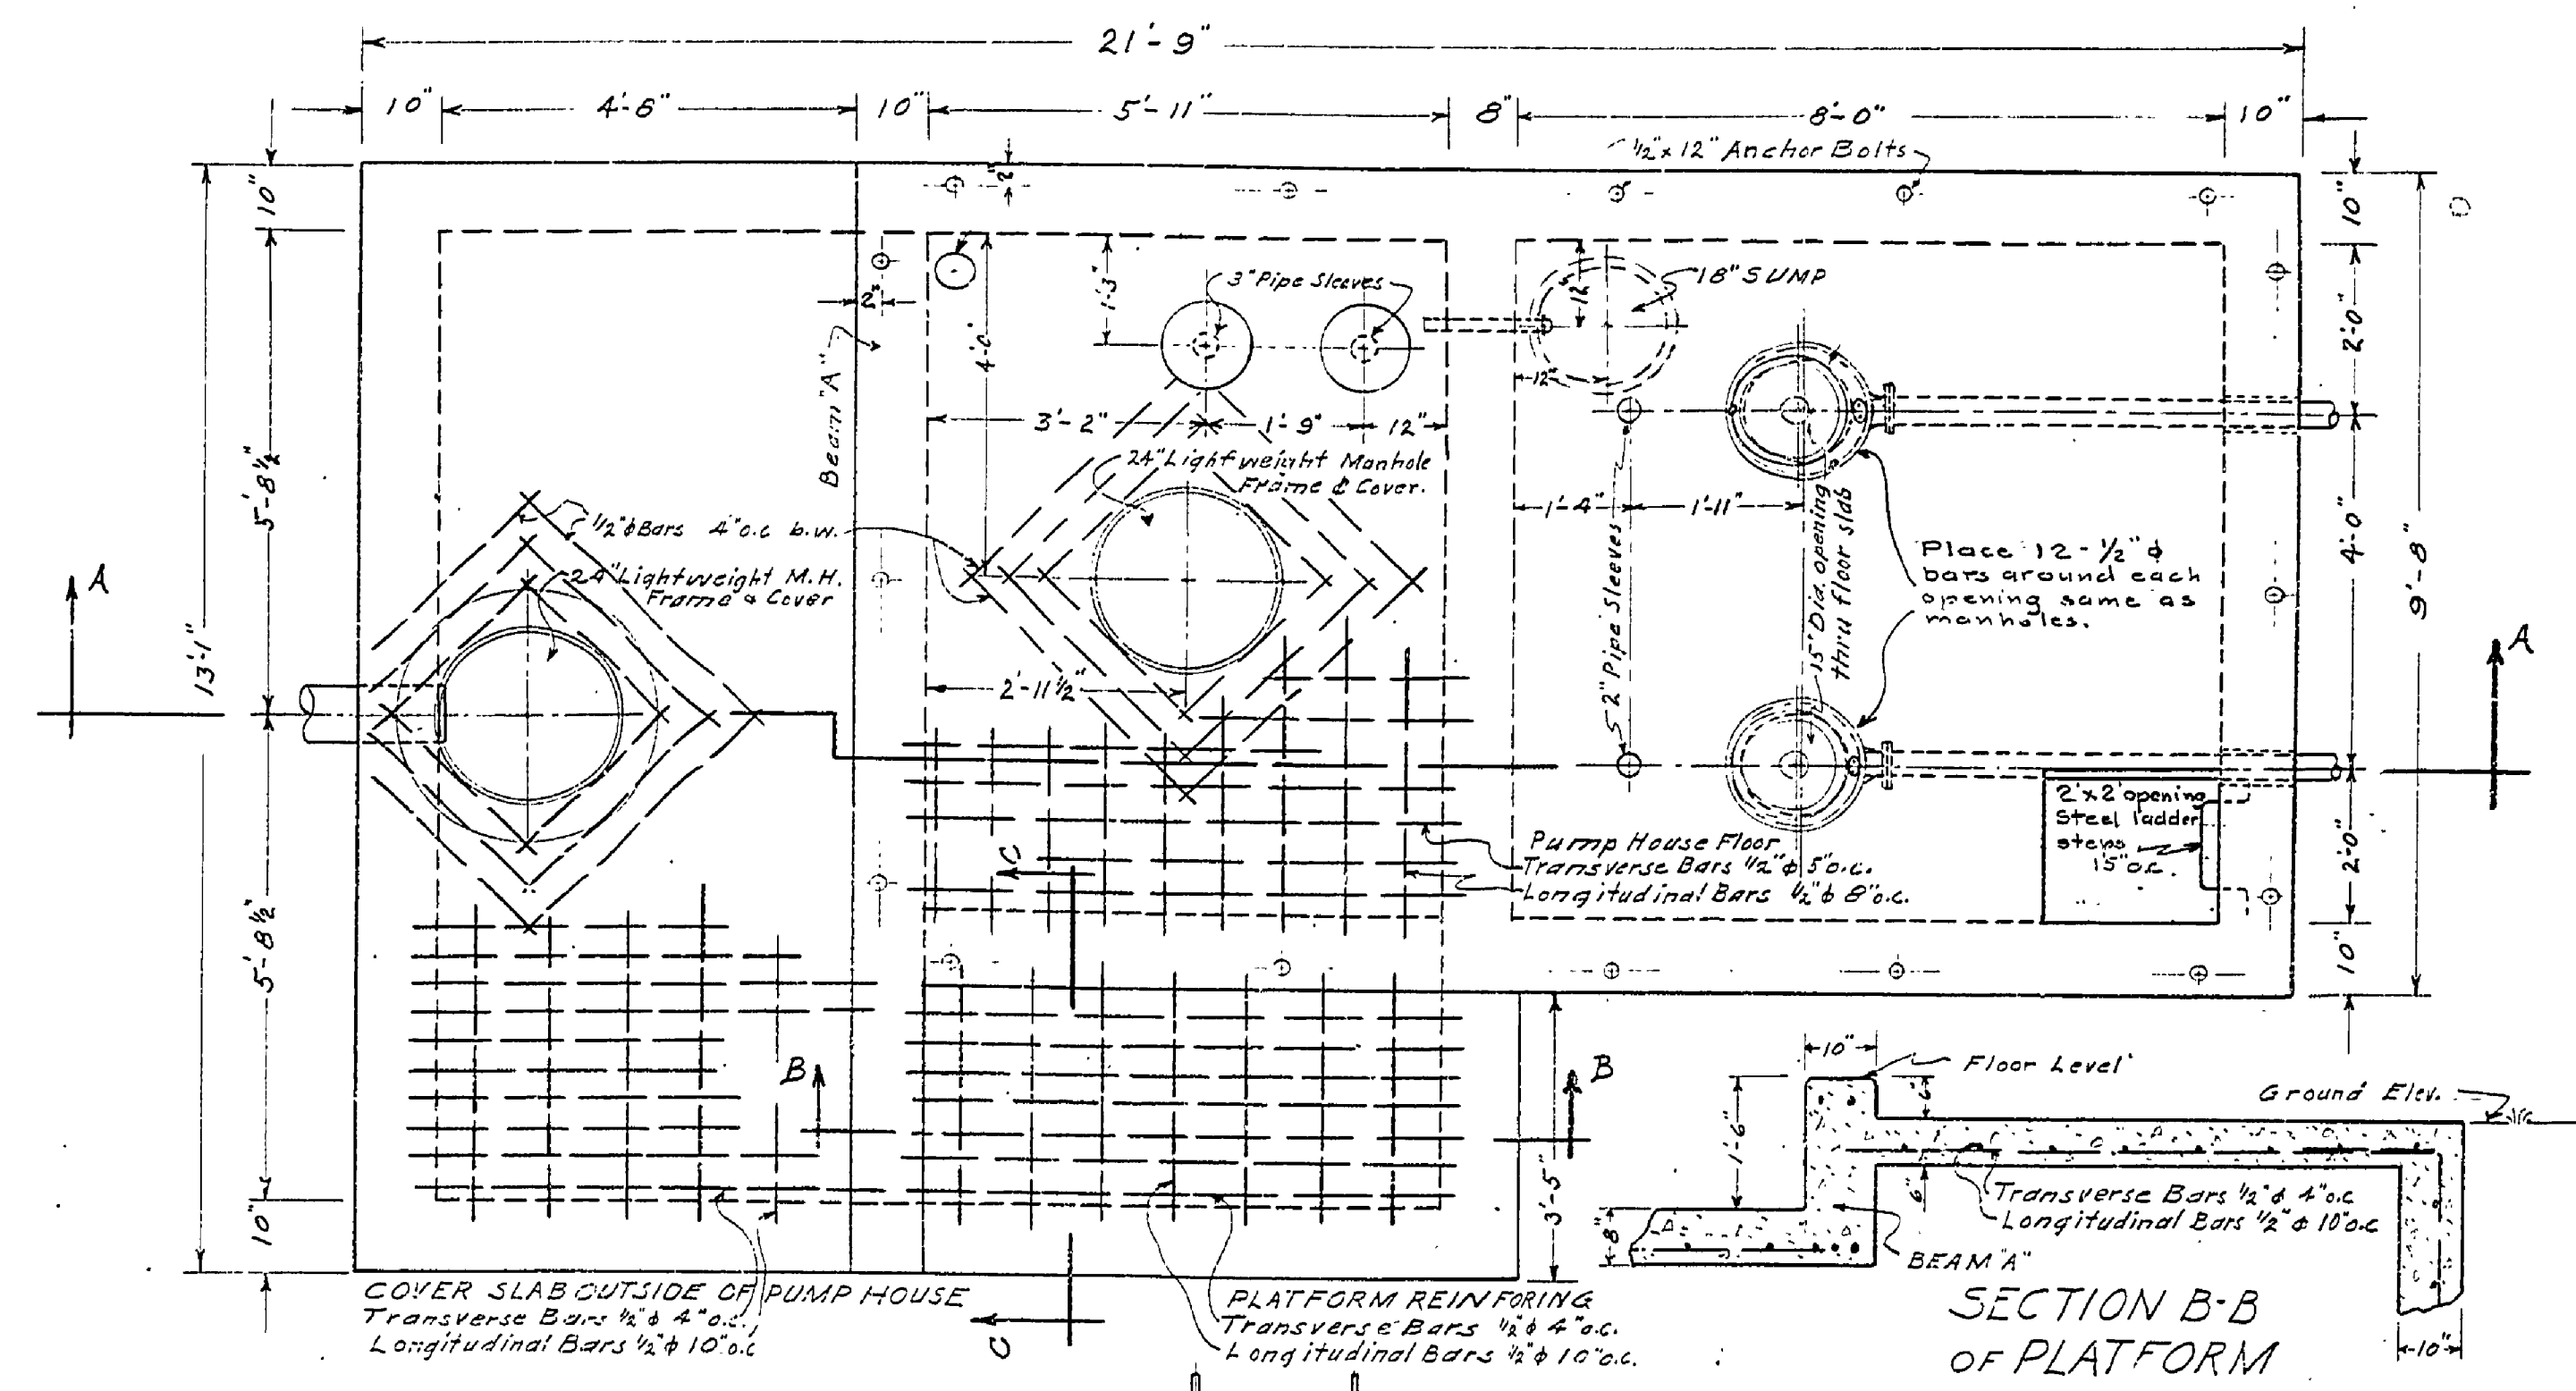


DRAWN BY E. J. P.	CHECKED BY E. J. P.	DATE 23 Feb. 1942	REVIEWED BY SECTIONS ARCHITECTURAL ENGINEERING LANDSCAPE	DATE	APPROVED BY ASSISTANT CHIEF IN CHARGE OF DESIGN	NO.	REVISIONS		
							DATE	BY	DESCRIPTION
						1	23 Feb. 42	E. J. P.	Initials to show limits of present contract.
						2	26 Mar. 42	E. J. P.	
						3			
						4			
						5			
						6			

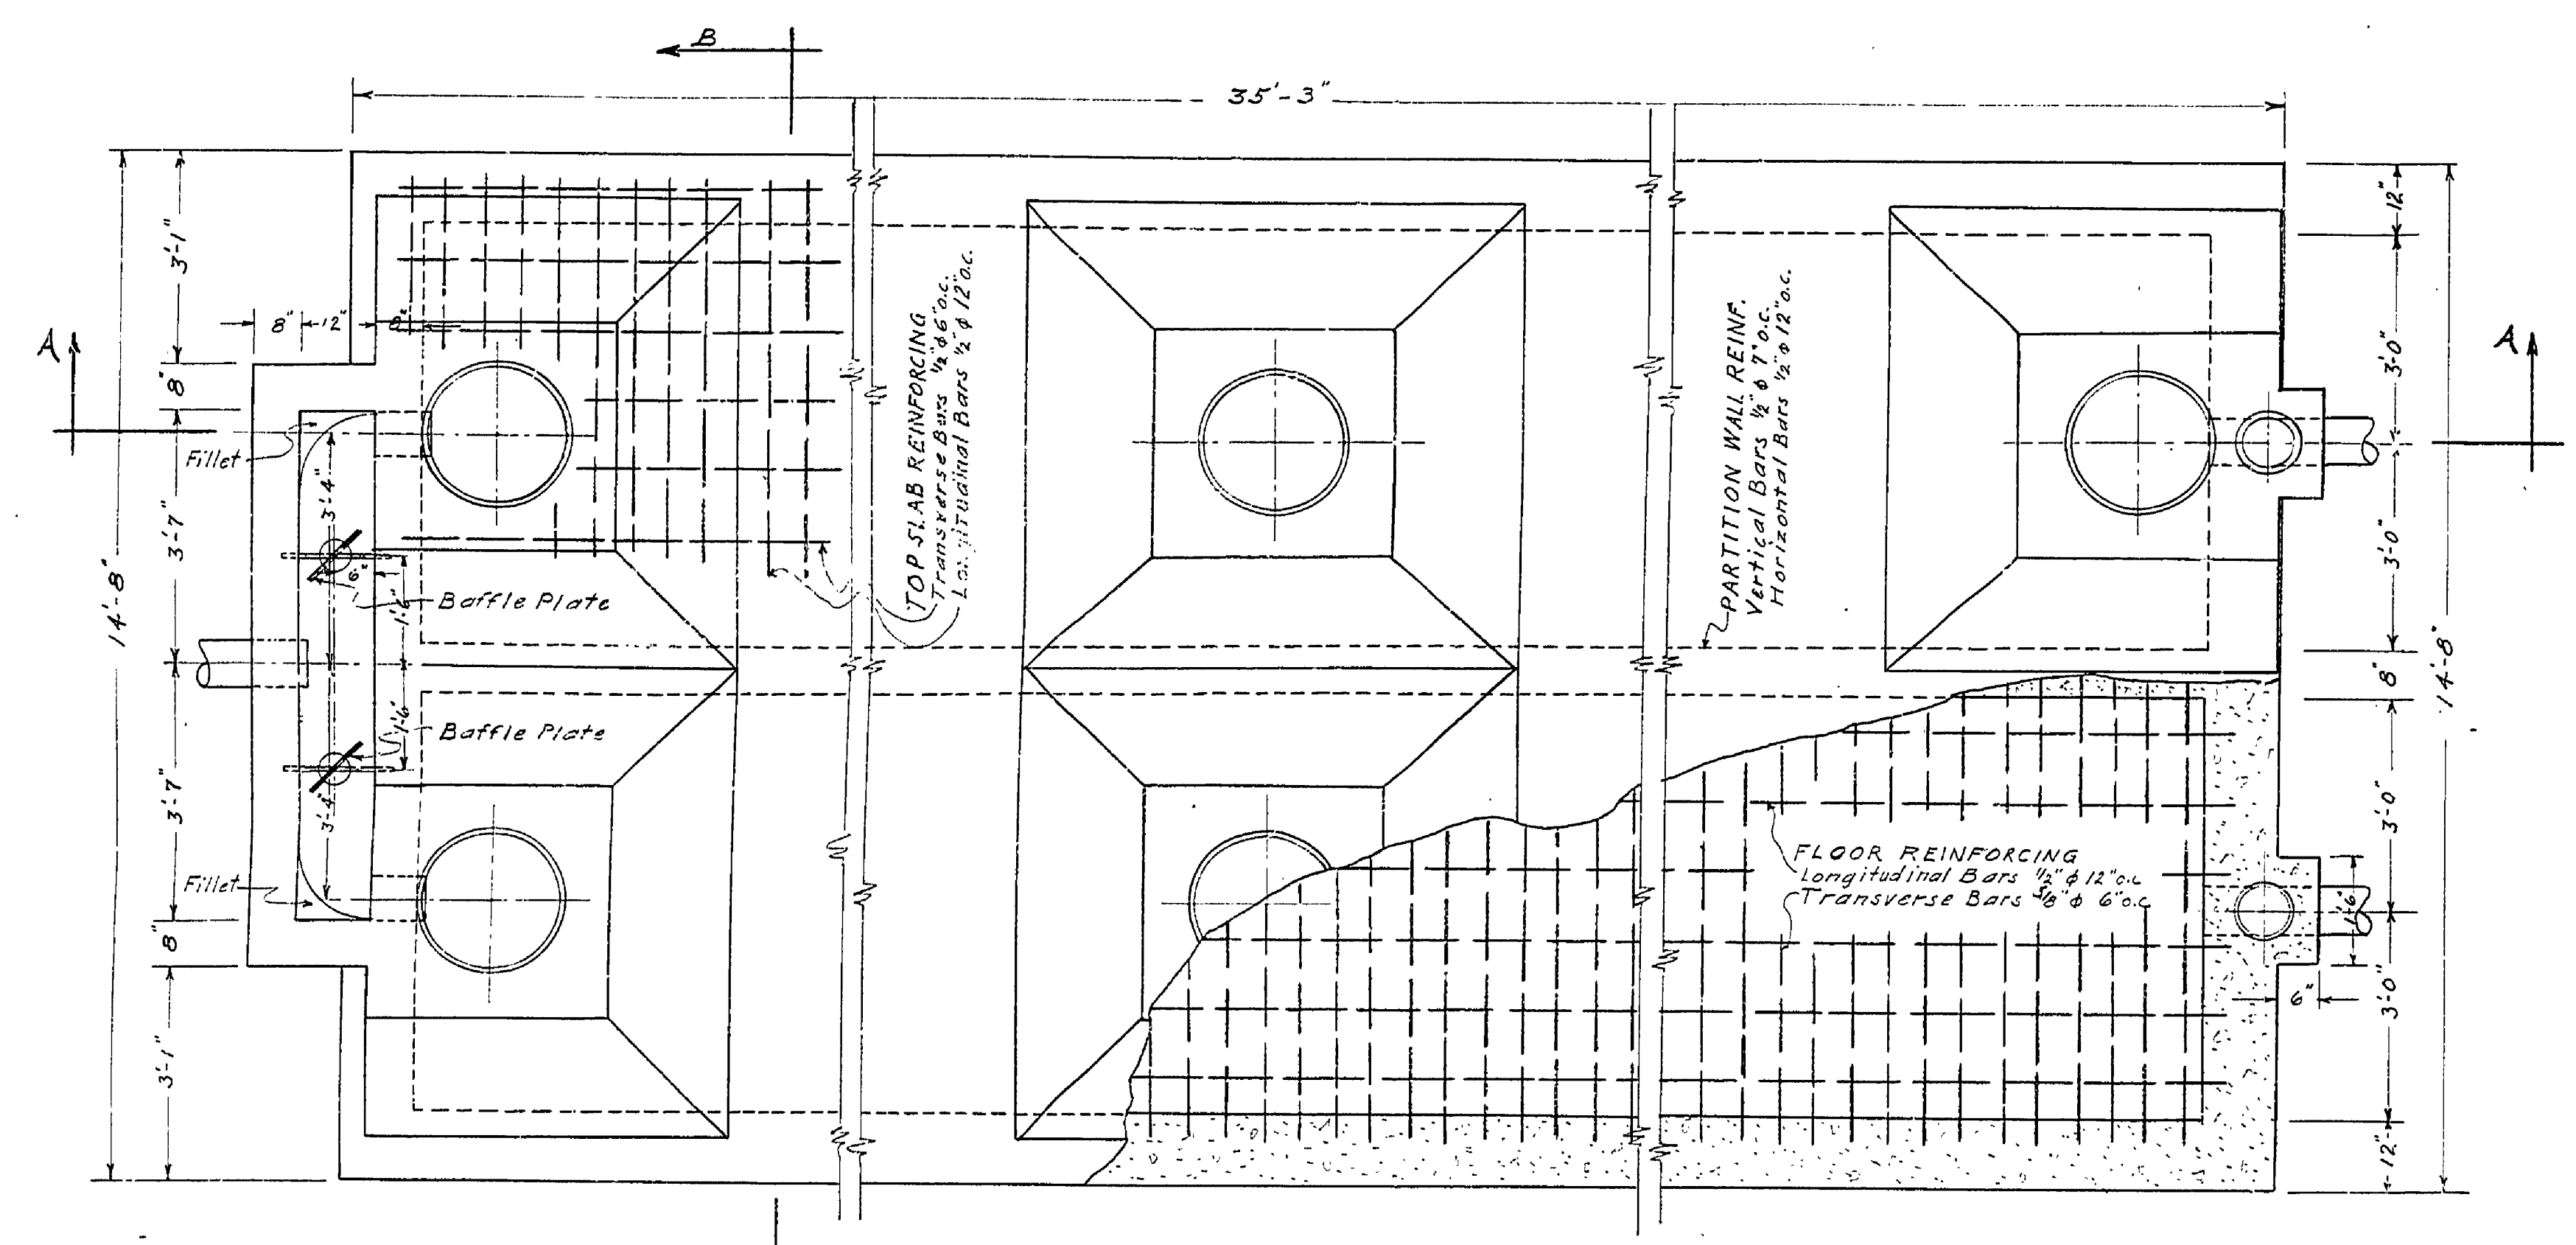

SECTION B-B of PLATFORM

SECTION C-C of PLATFORM

TYPICAL CONSTRUCTION JOINT

SKETCH OF PIPE SUPPORT

SECTION A-A of PUMPING STATION
SCALE 1/2"=1'-0"

REVISOR
DATE 2-23-42
BY E. J. P.

MICHIGAN DEPT. OF CONSERVATION
UNITED STATES
DEPARTMENT OF THE INTERIOR
NATIONAL PARK SERVICE
COOPERATING

DESIGNED BY: E. J. P. J.W. WELLS STATE PARK
DRAWN BY: E. J. P. SCALE: AS SHOWN
CHECKED BY: DATE: 2-23-42

Prepared and Approved By: *[Signature]* CHIEF STATE PARK DIVISION DATE 2-26-42

Approved By: FIELD SUPERVISOR DATE

E-98