



PLAN OF SEPTIC TANK

SCALE 3/4" = 1'-0"

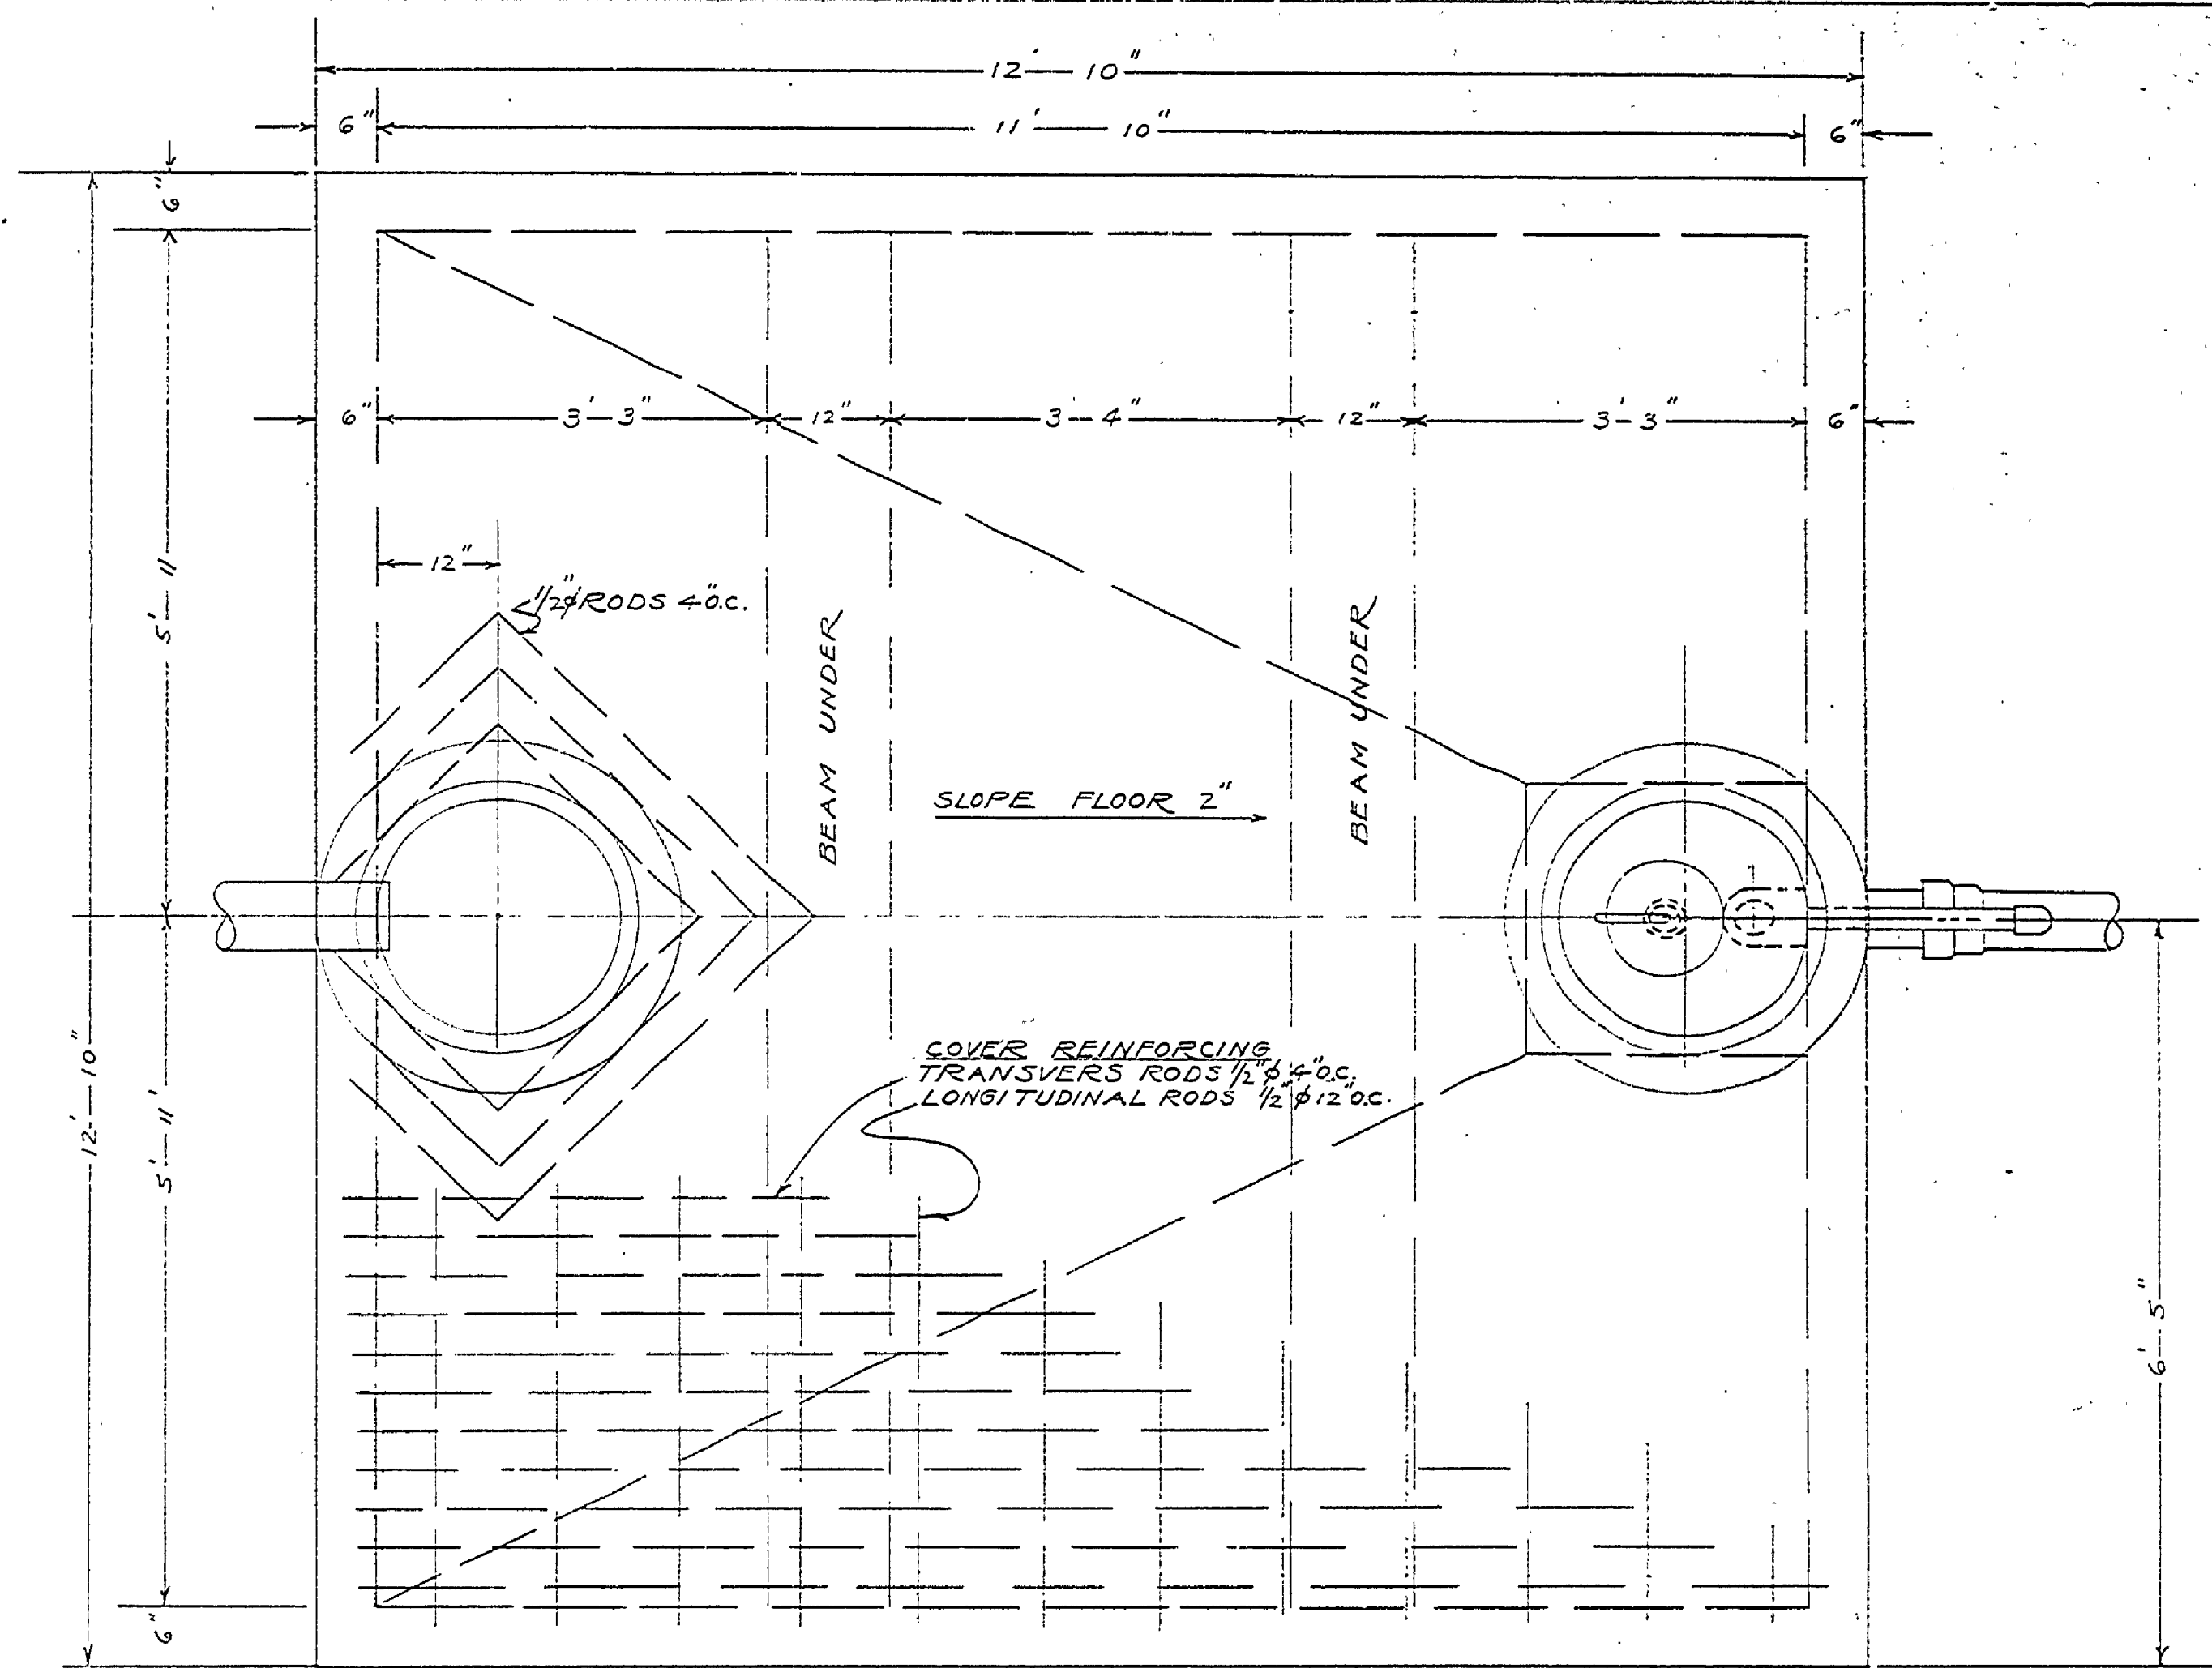


PLAN OF DOSING CHAMBER

SCALE 3/4" = 1'-0"

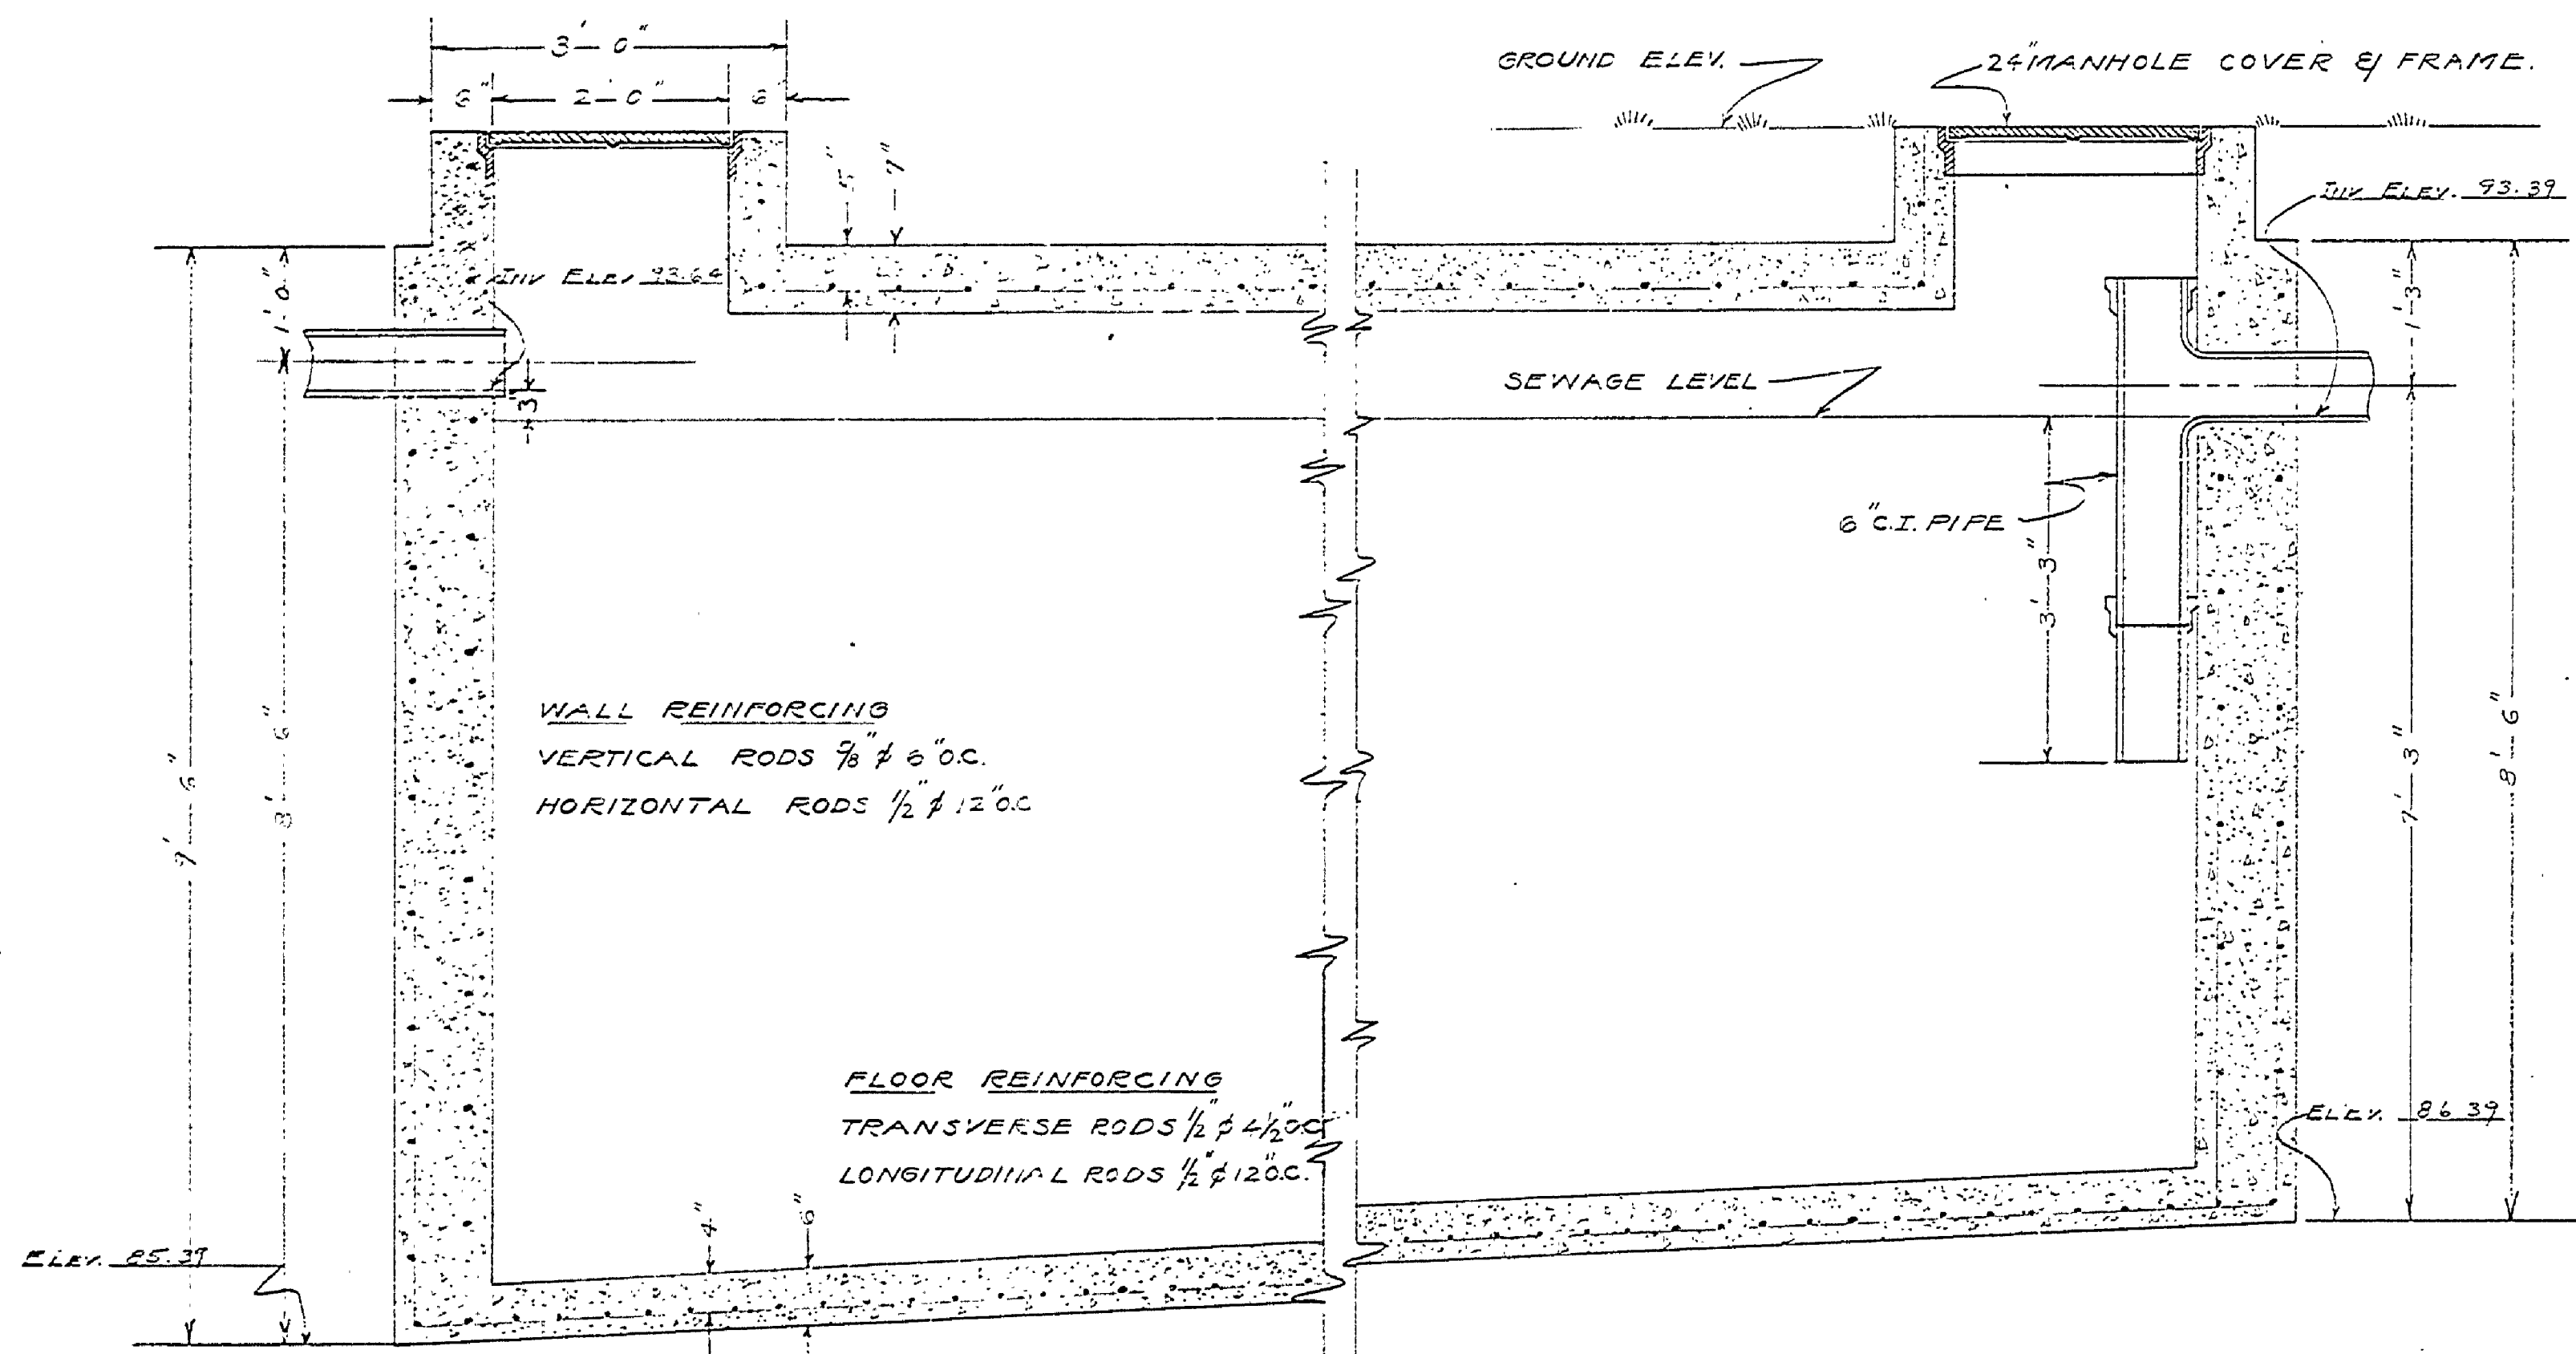


SECTION OF SEPTIC TANK

SCALE 3/4" = 1'-0"

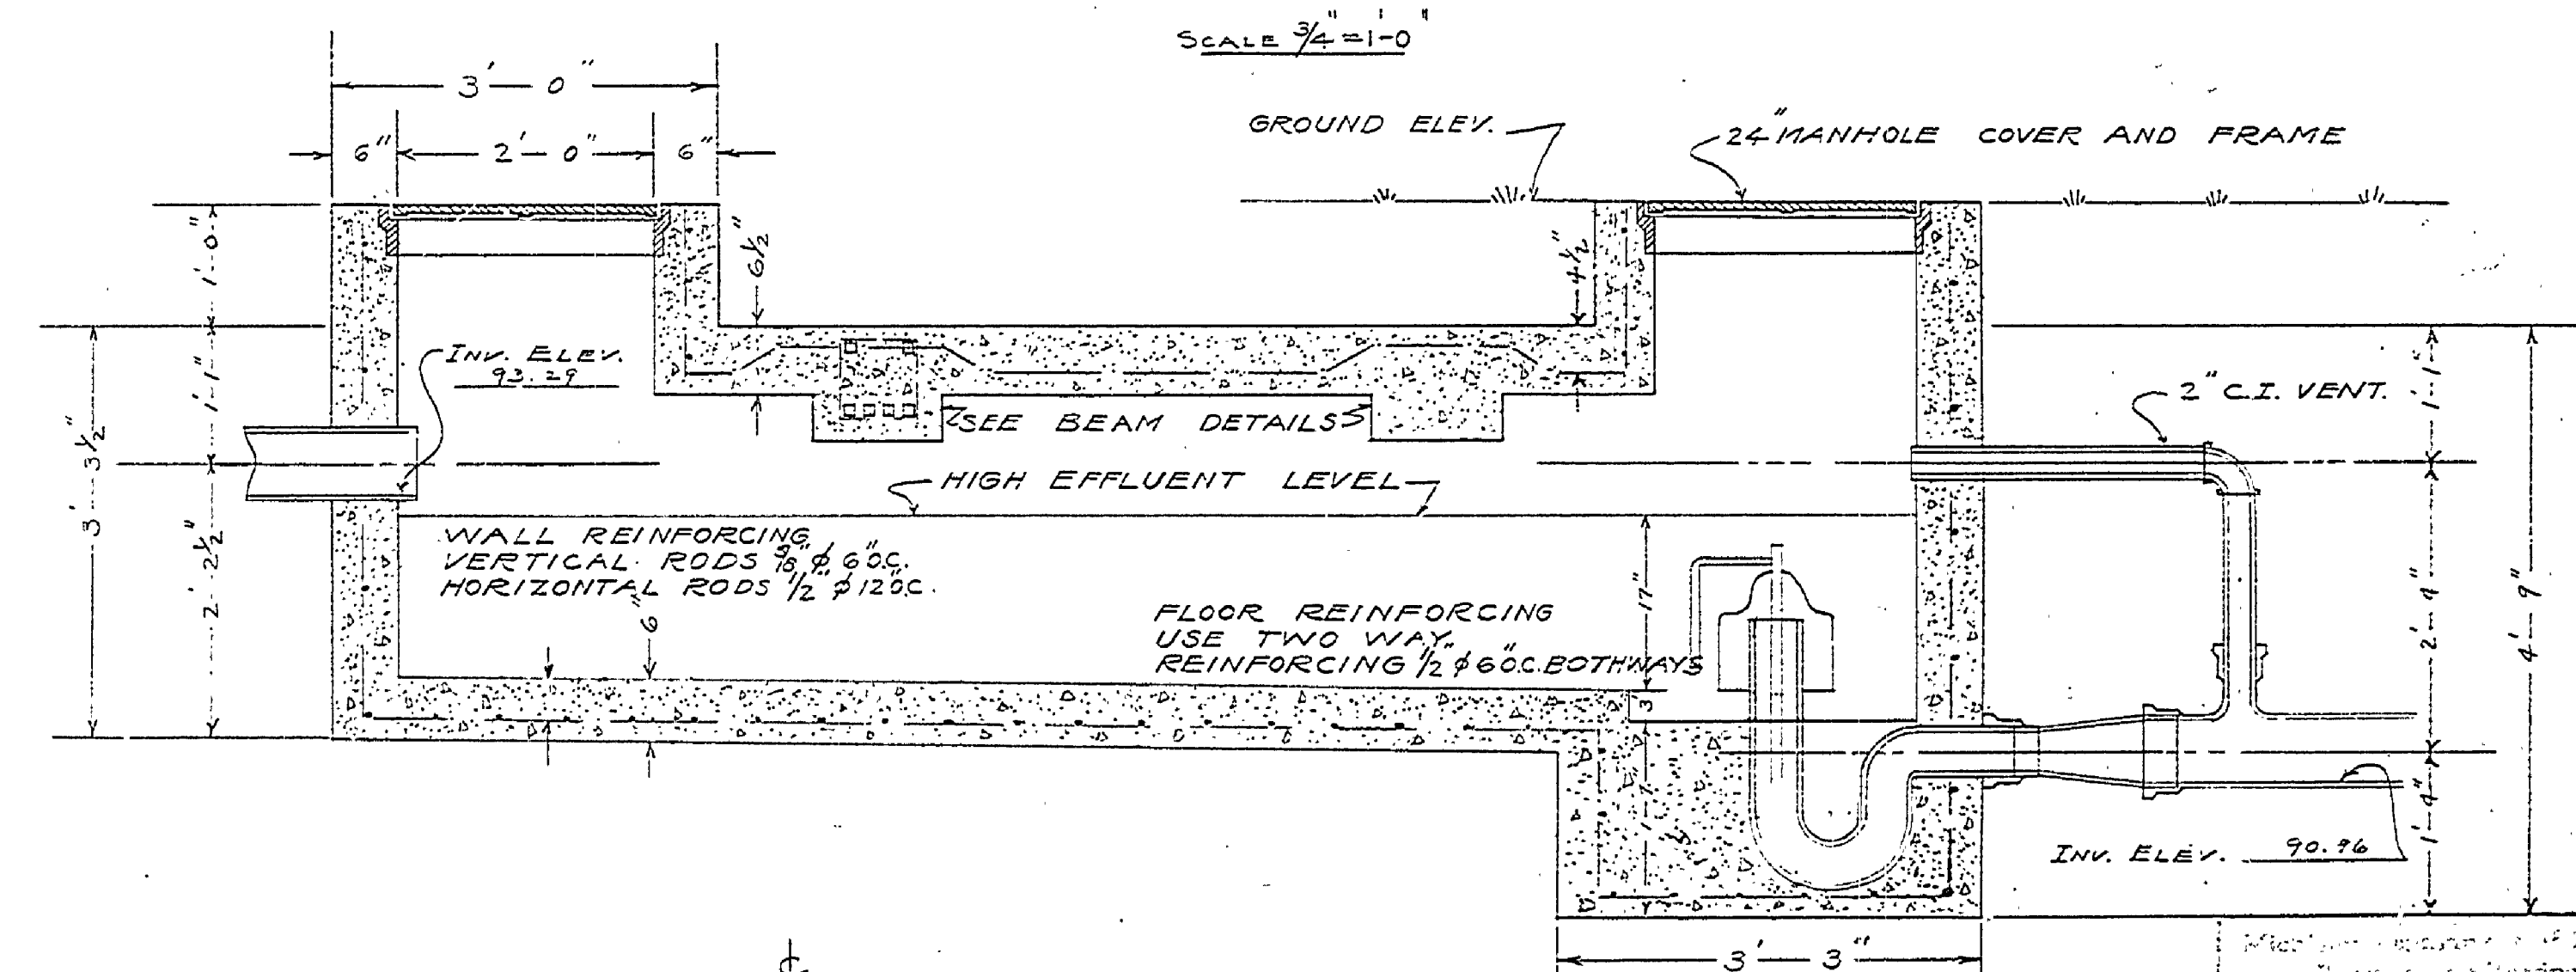


SECTION OF DOSING CHAMBER

SCALE 3/4" = 1'-0"

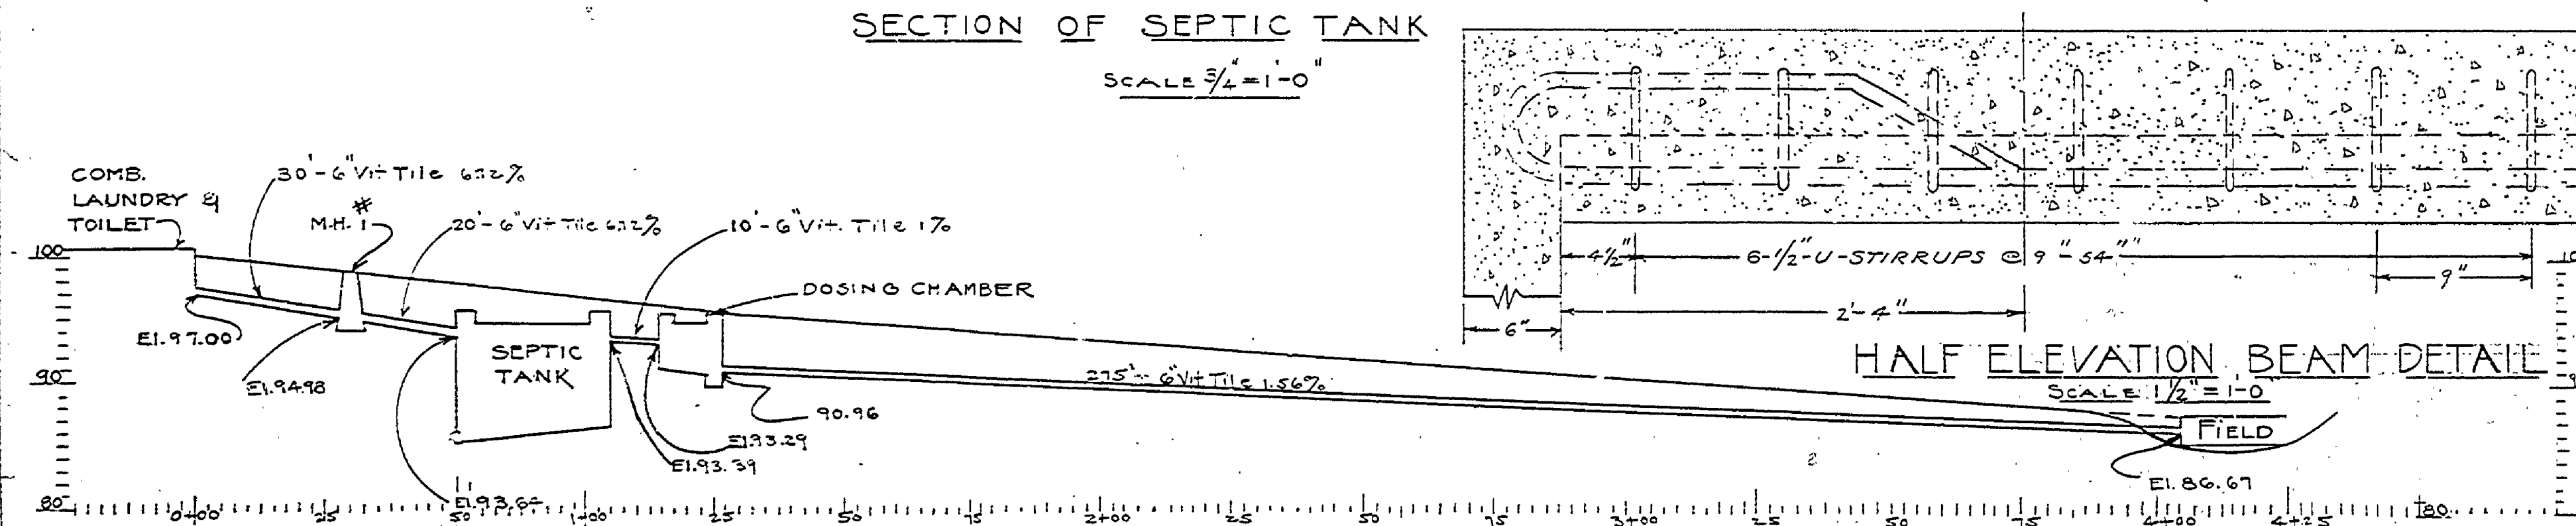

HALF ELEVATION BEAM DETAIL

SCALE 1/2" = 1'-0"

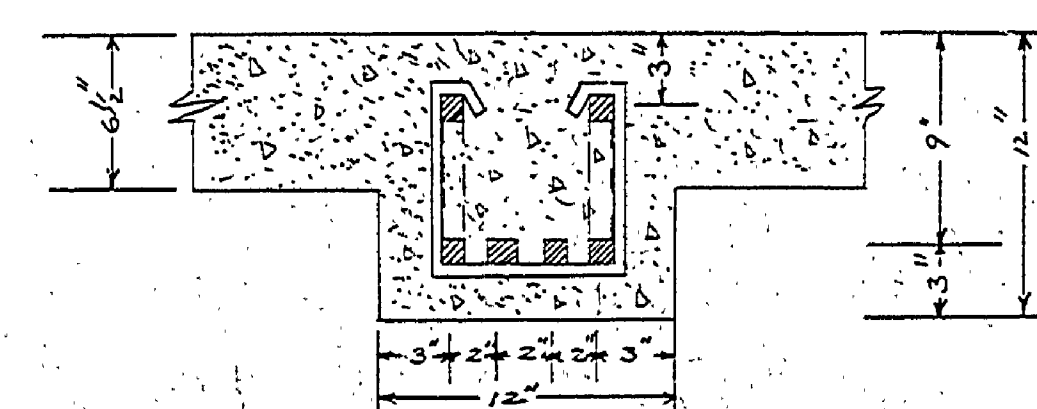

SECTION

SCALE 1/2" = 1'-0"

Michigan Department of Health  
 Division of Health  
 SANITATION AND WASTE  
 JOHN M. HOFFER  
 5/7/63

MICHIGAN DEPARTMENT OF CONSERVATION STATE PARKS DIVISION		
DESIGNED BY H.C.M.	HARRISVILLE STATE PARK DISPOSAL SYSTEM	PLAN NO.
DRAWN BY G.S.	FOR COMBINATION BLDG. LAUNDRY & TOILET	SCALE AS SHOWN
CHECKED BY		
APPROVED	CHIEF STATE PARKS	DATE
APPROVED		DATE

E-98