



DETAIL SECTION FOR CUTOFF DRAIN  
SCALE - 1/2" = 1'

6" VIT. TILE, APPROX. 1' TO 1'-8"  
BELOW DISPOSAL TILE,  
GRADIENT .0.6 % MIN.  
TILE JOINTS TO BE COVERED  
WITH TRR. PAPER.

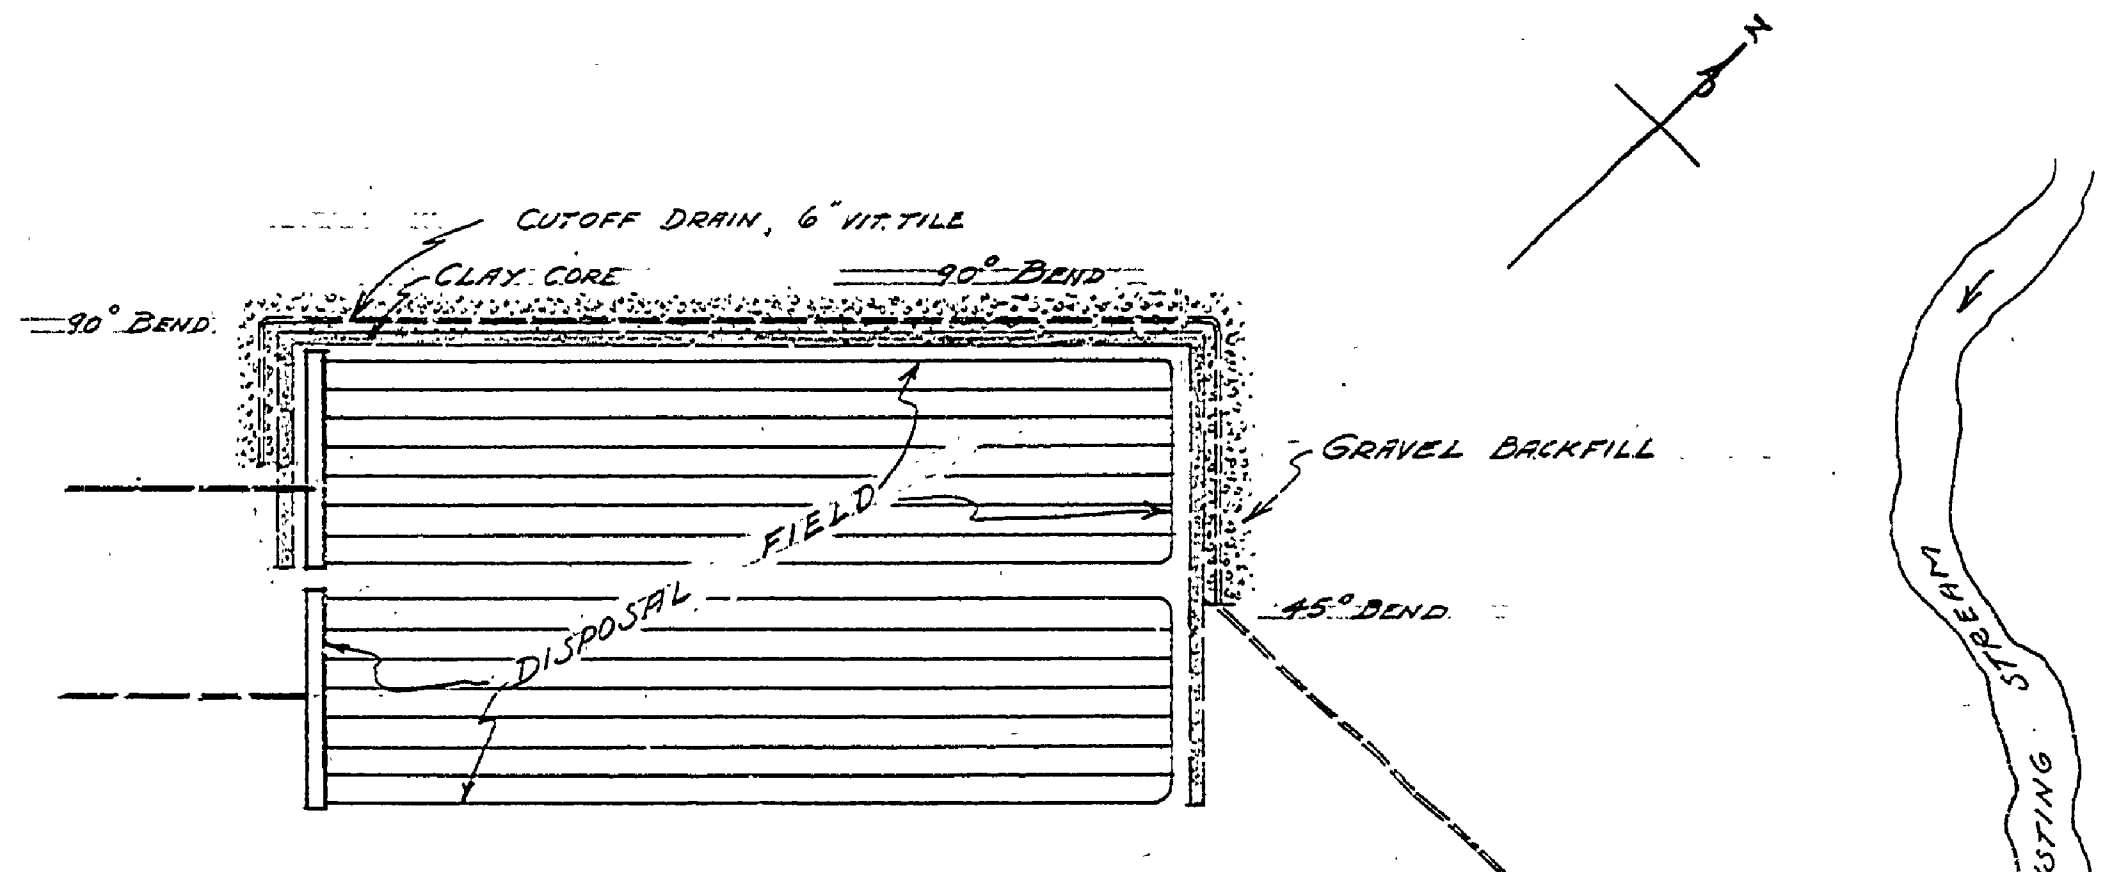

PLAN SHOWING CUTOFF DRAIN  
SCALE - 1" = 20'

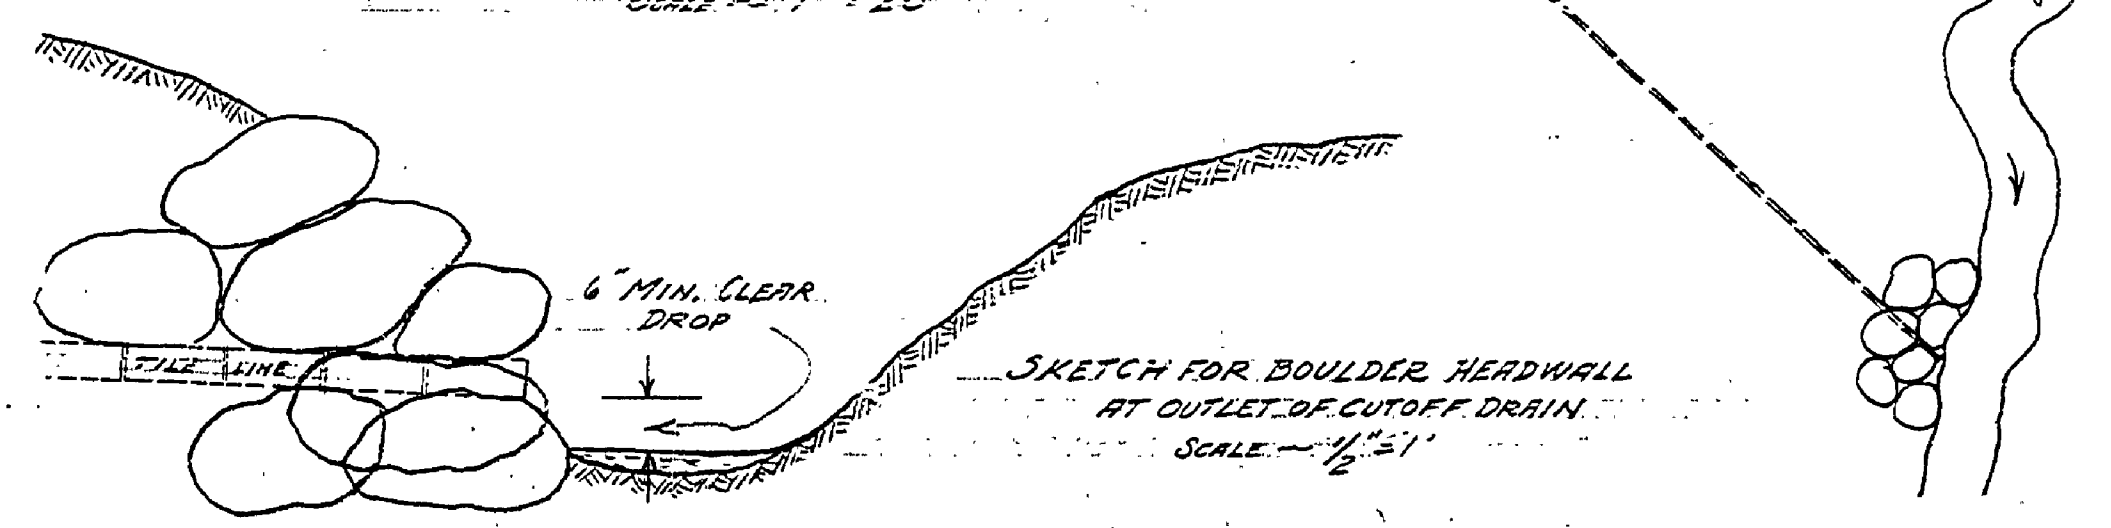

SKETCH FOR BOULDER HEADWALL  
AT OUTLET OF CUTOFF DRAIN  
SCALE - 1/2" = 1'

MICHIGAN DEPARTMENT OF CONSERVATION  
STATE PARKS DIVISION  
HARRISVILLE STATE PARK  
DISPOSAL SYSTEM FOR PICNIC GROUND TOILETS  
DETAILS FOR CUTOFF DRAIN

APPROVED BY *[Signature]*  
CHIEF, PARKS DIVISION

C.P.D. DEC. 1940