
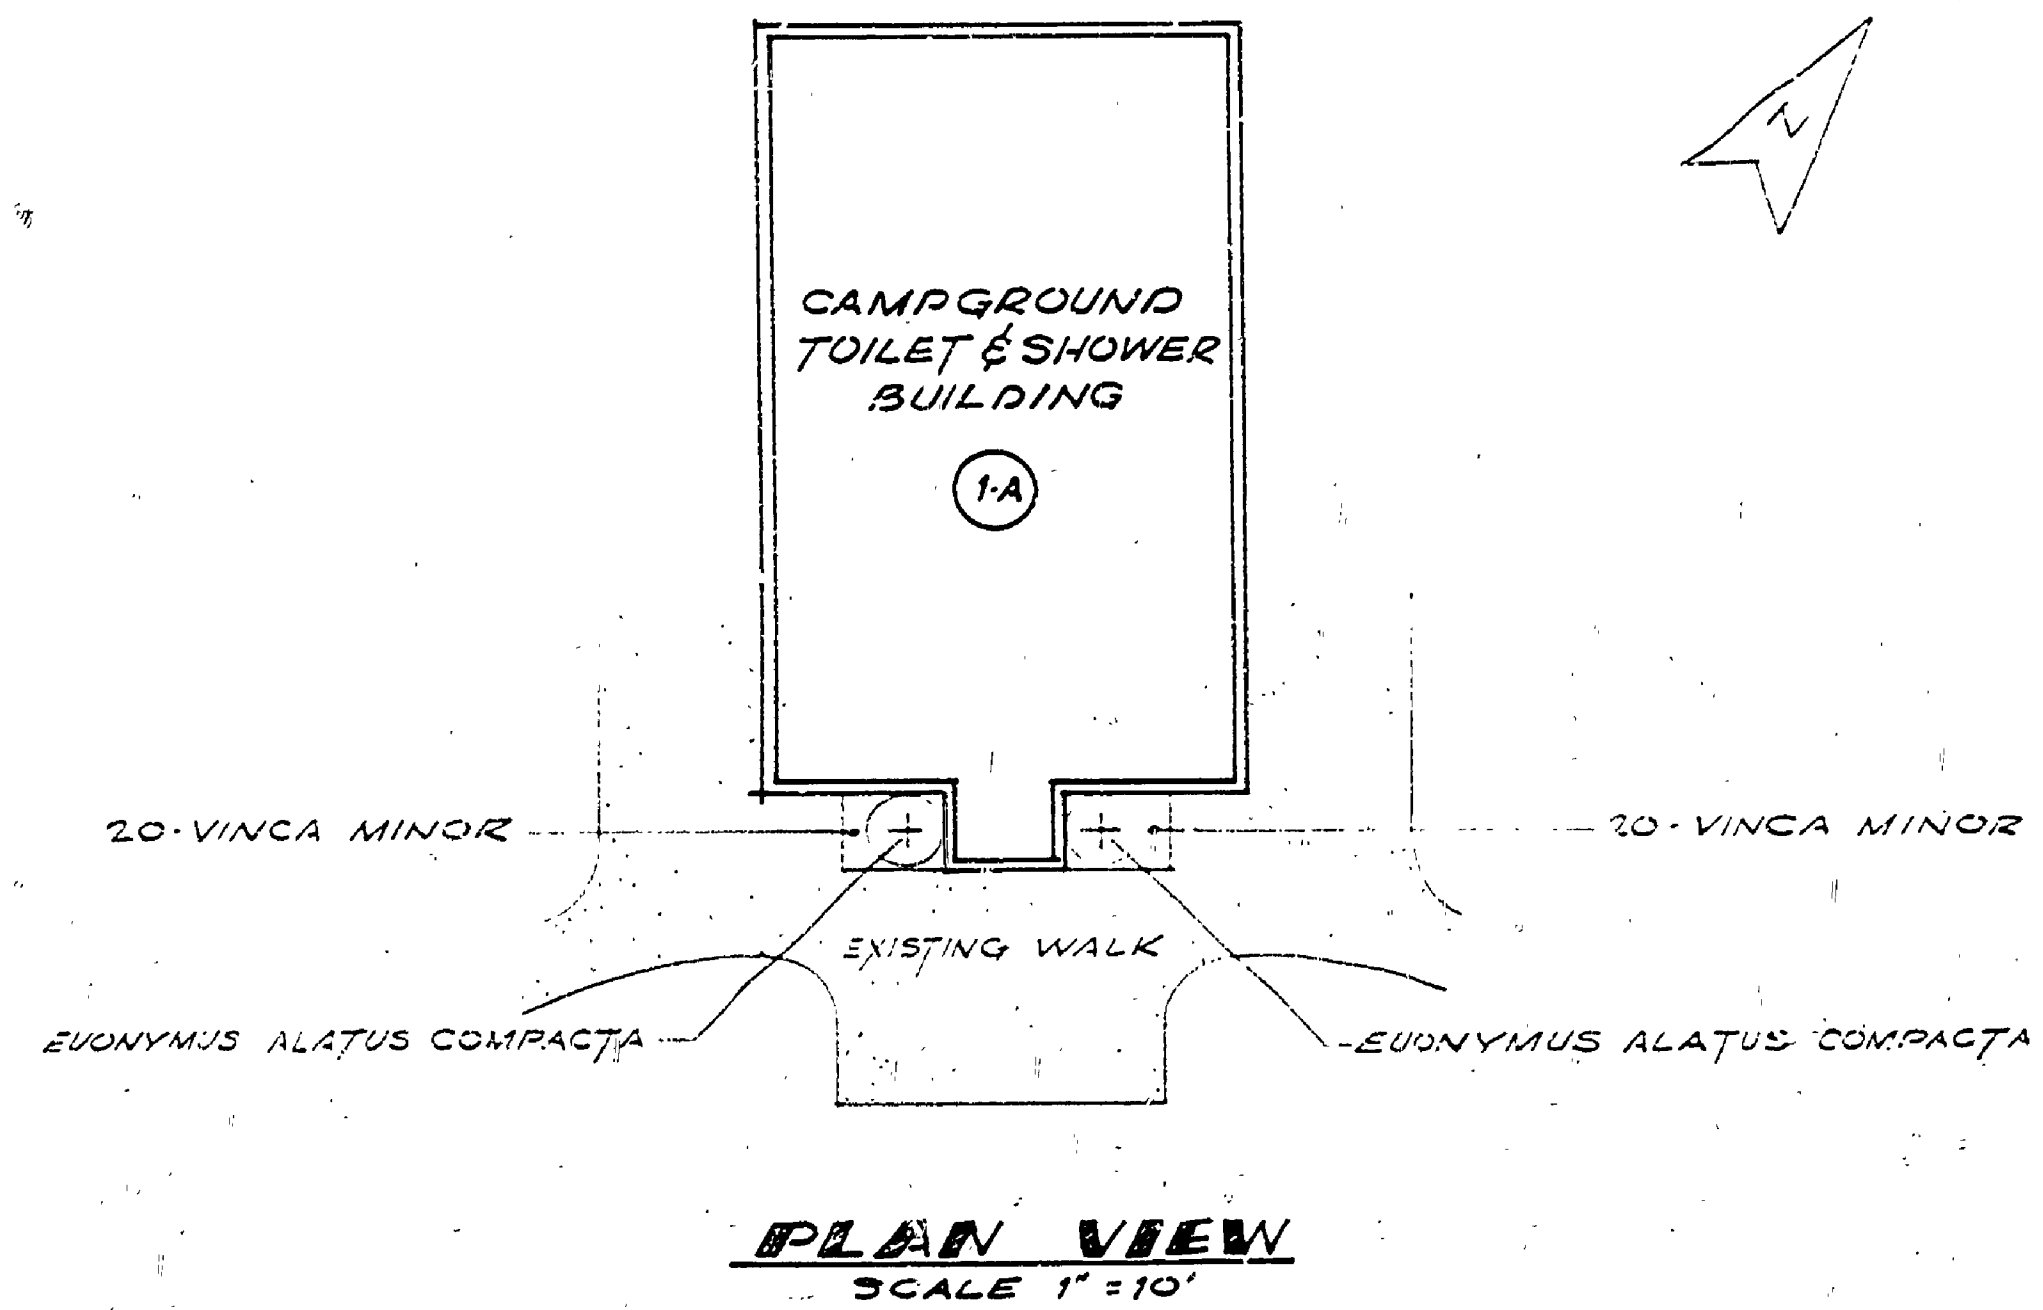


DESIGNED BY	DRAWN BY	CHECKED BY	DATE	REVIEWED	DATE	APPROVED	DATE	NO.	DATE	BY	REVISIONS	DATE	BY
				ARCHITECTURAL	3-27-63	<i>[Signature]</i>		1			4		
				ENGINEERING	3-27-63			2			5		
				LANDSCAPE	3-27-63	<i>[Signature]</i>		3			6		

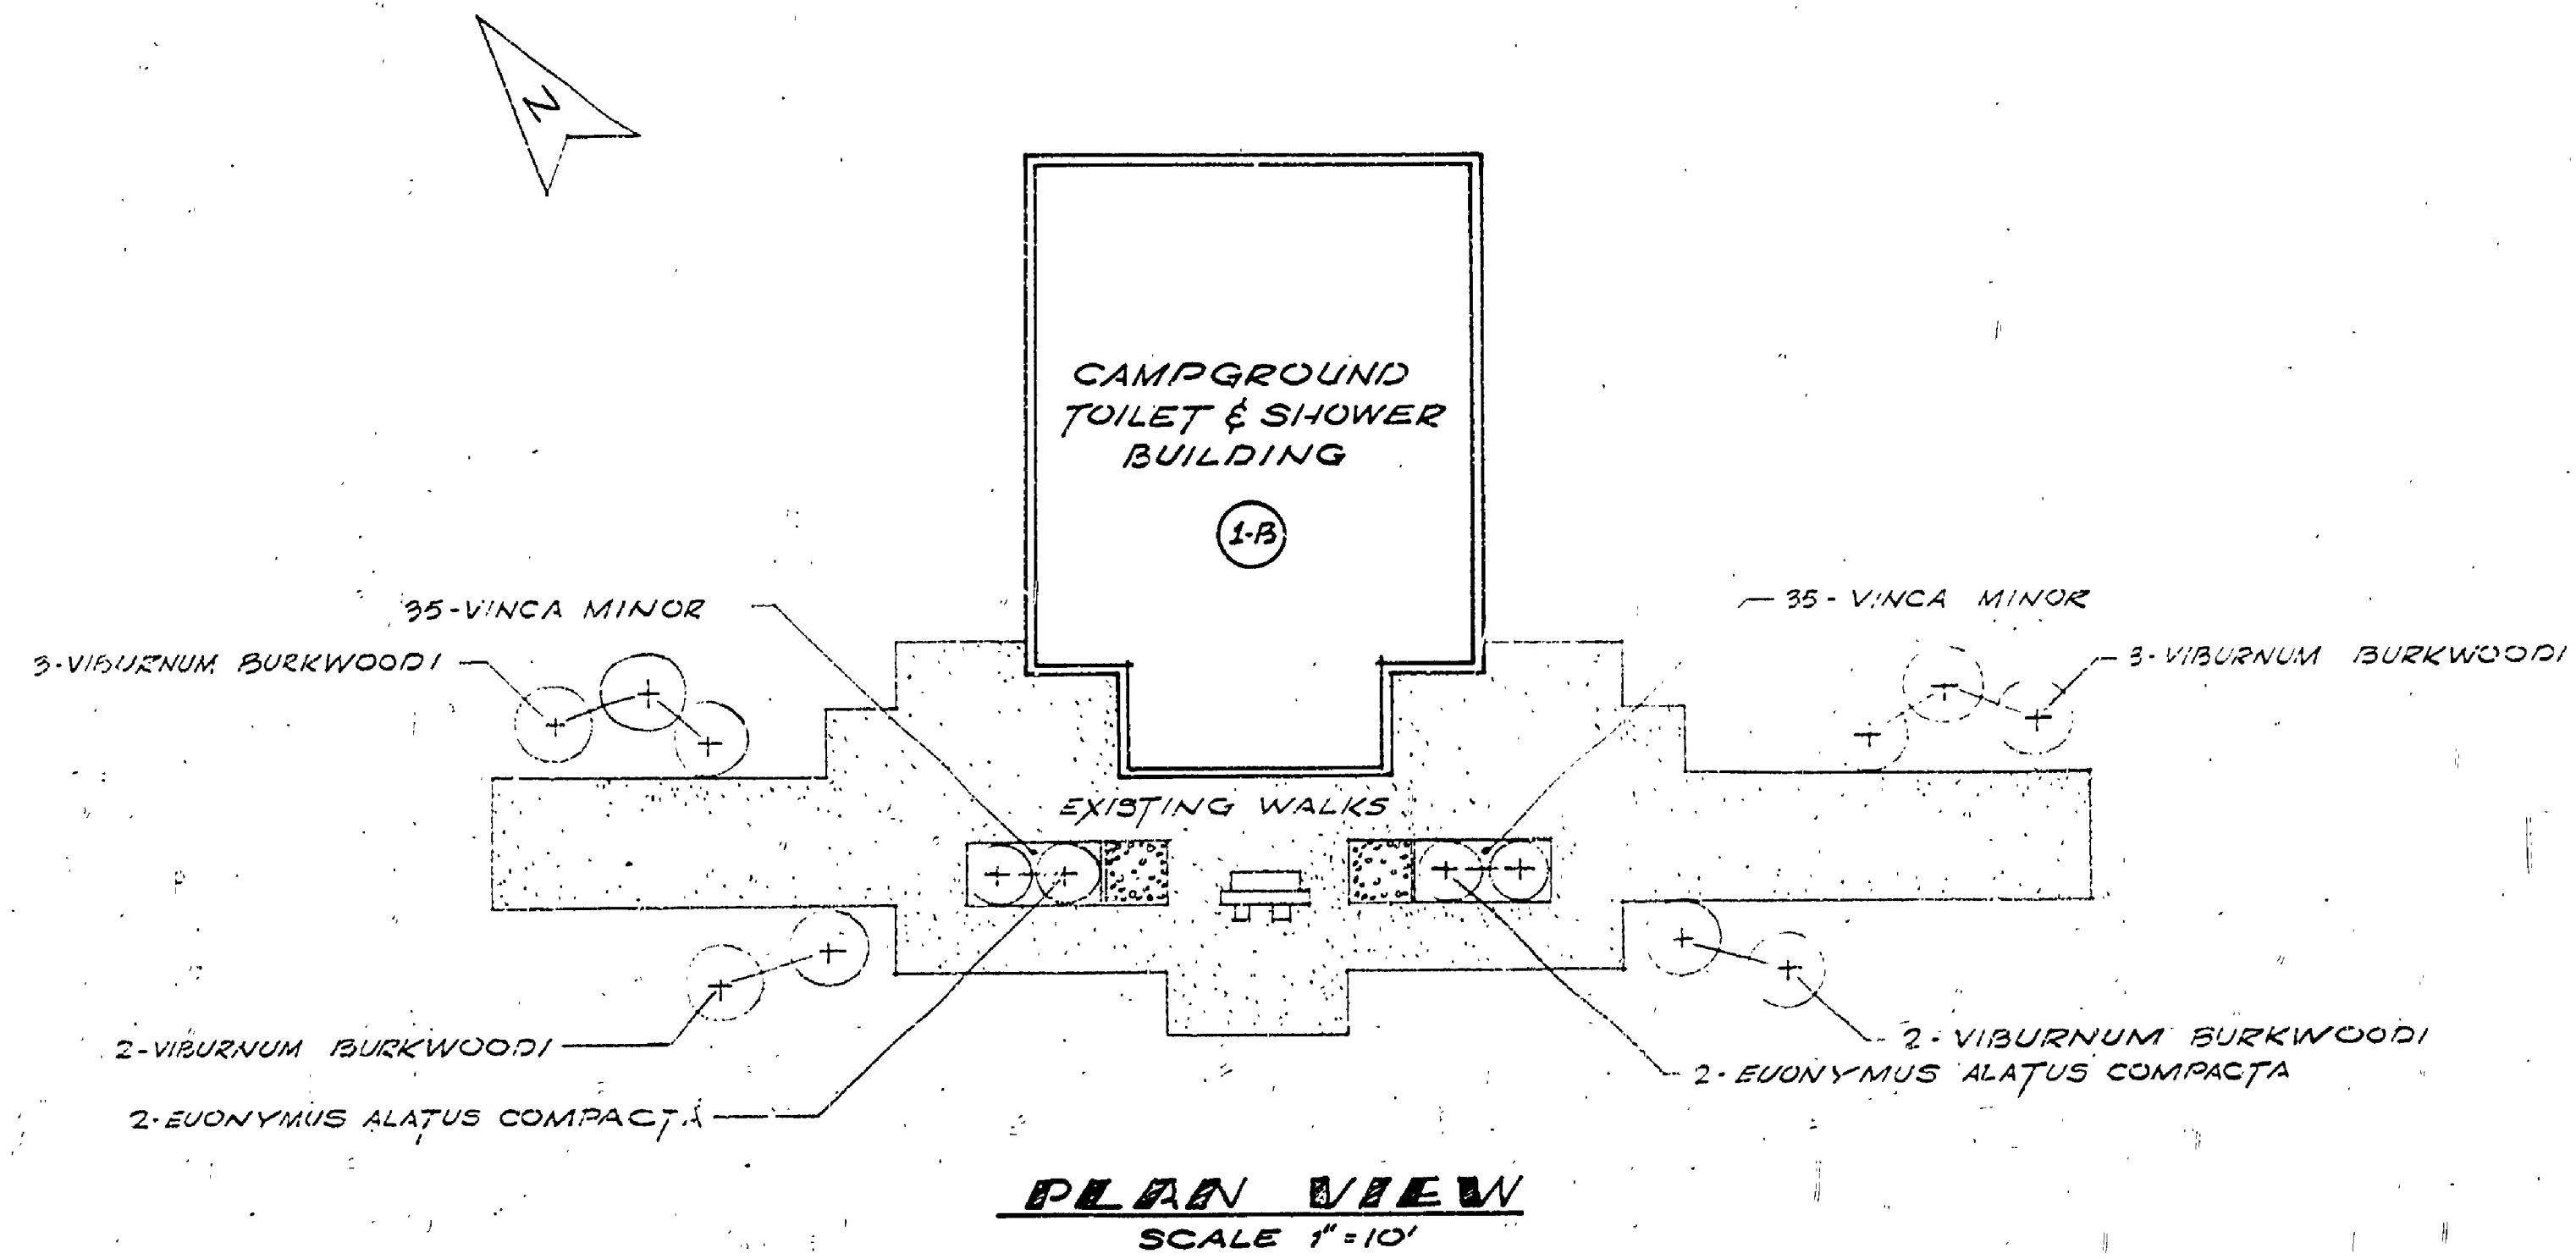

PLANT LIST

QUANTITY	SCIENTIFIC NAME	COMMON NAME	SIZE	ROOT	NOTES
6	EUONYMUS ALATUS COMPACTA	DWARF WINGED EUONYMUS	2 1/2' - 3'	B.B.	
10	VIBURNUM BURKWOODI	BURKWOOD VIBURNUM	4' - 5'	B.B.	
110	VINCA MINOR	MYRTLE	6" CLUMP		PLANT 3" ON CENTER

MICHIGAN
DEPARTMENT OF CONSERVATION
PARKS AND RECREATION DIVISION

HARRISVILLE STATE PARK
AREA B

SHEET NO. 1 OF 1

PLAN NO. L-107