



REVISIONS	NO.	DATE	BY
	1		
	2		
	3		
	4		
	5		
	6		

APPROVED BY	DATE	REVIEWED BY SECTIONS
<i>[Signature]</i>	6-14-49	ARCHITECTURAL
ASSISTANT CHIEF IN CHARGE	DATE OF DESIGN	ENGINEERING
<i>[Signature]</i>	6-14-49	LANDSCAPE


DRAWN BY	C.F.P.
CHECKED BY	C.F.P.
DATE	6-13-49

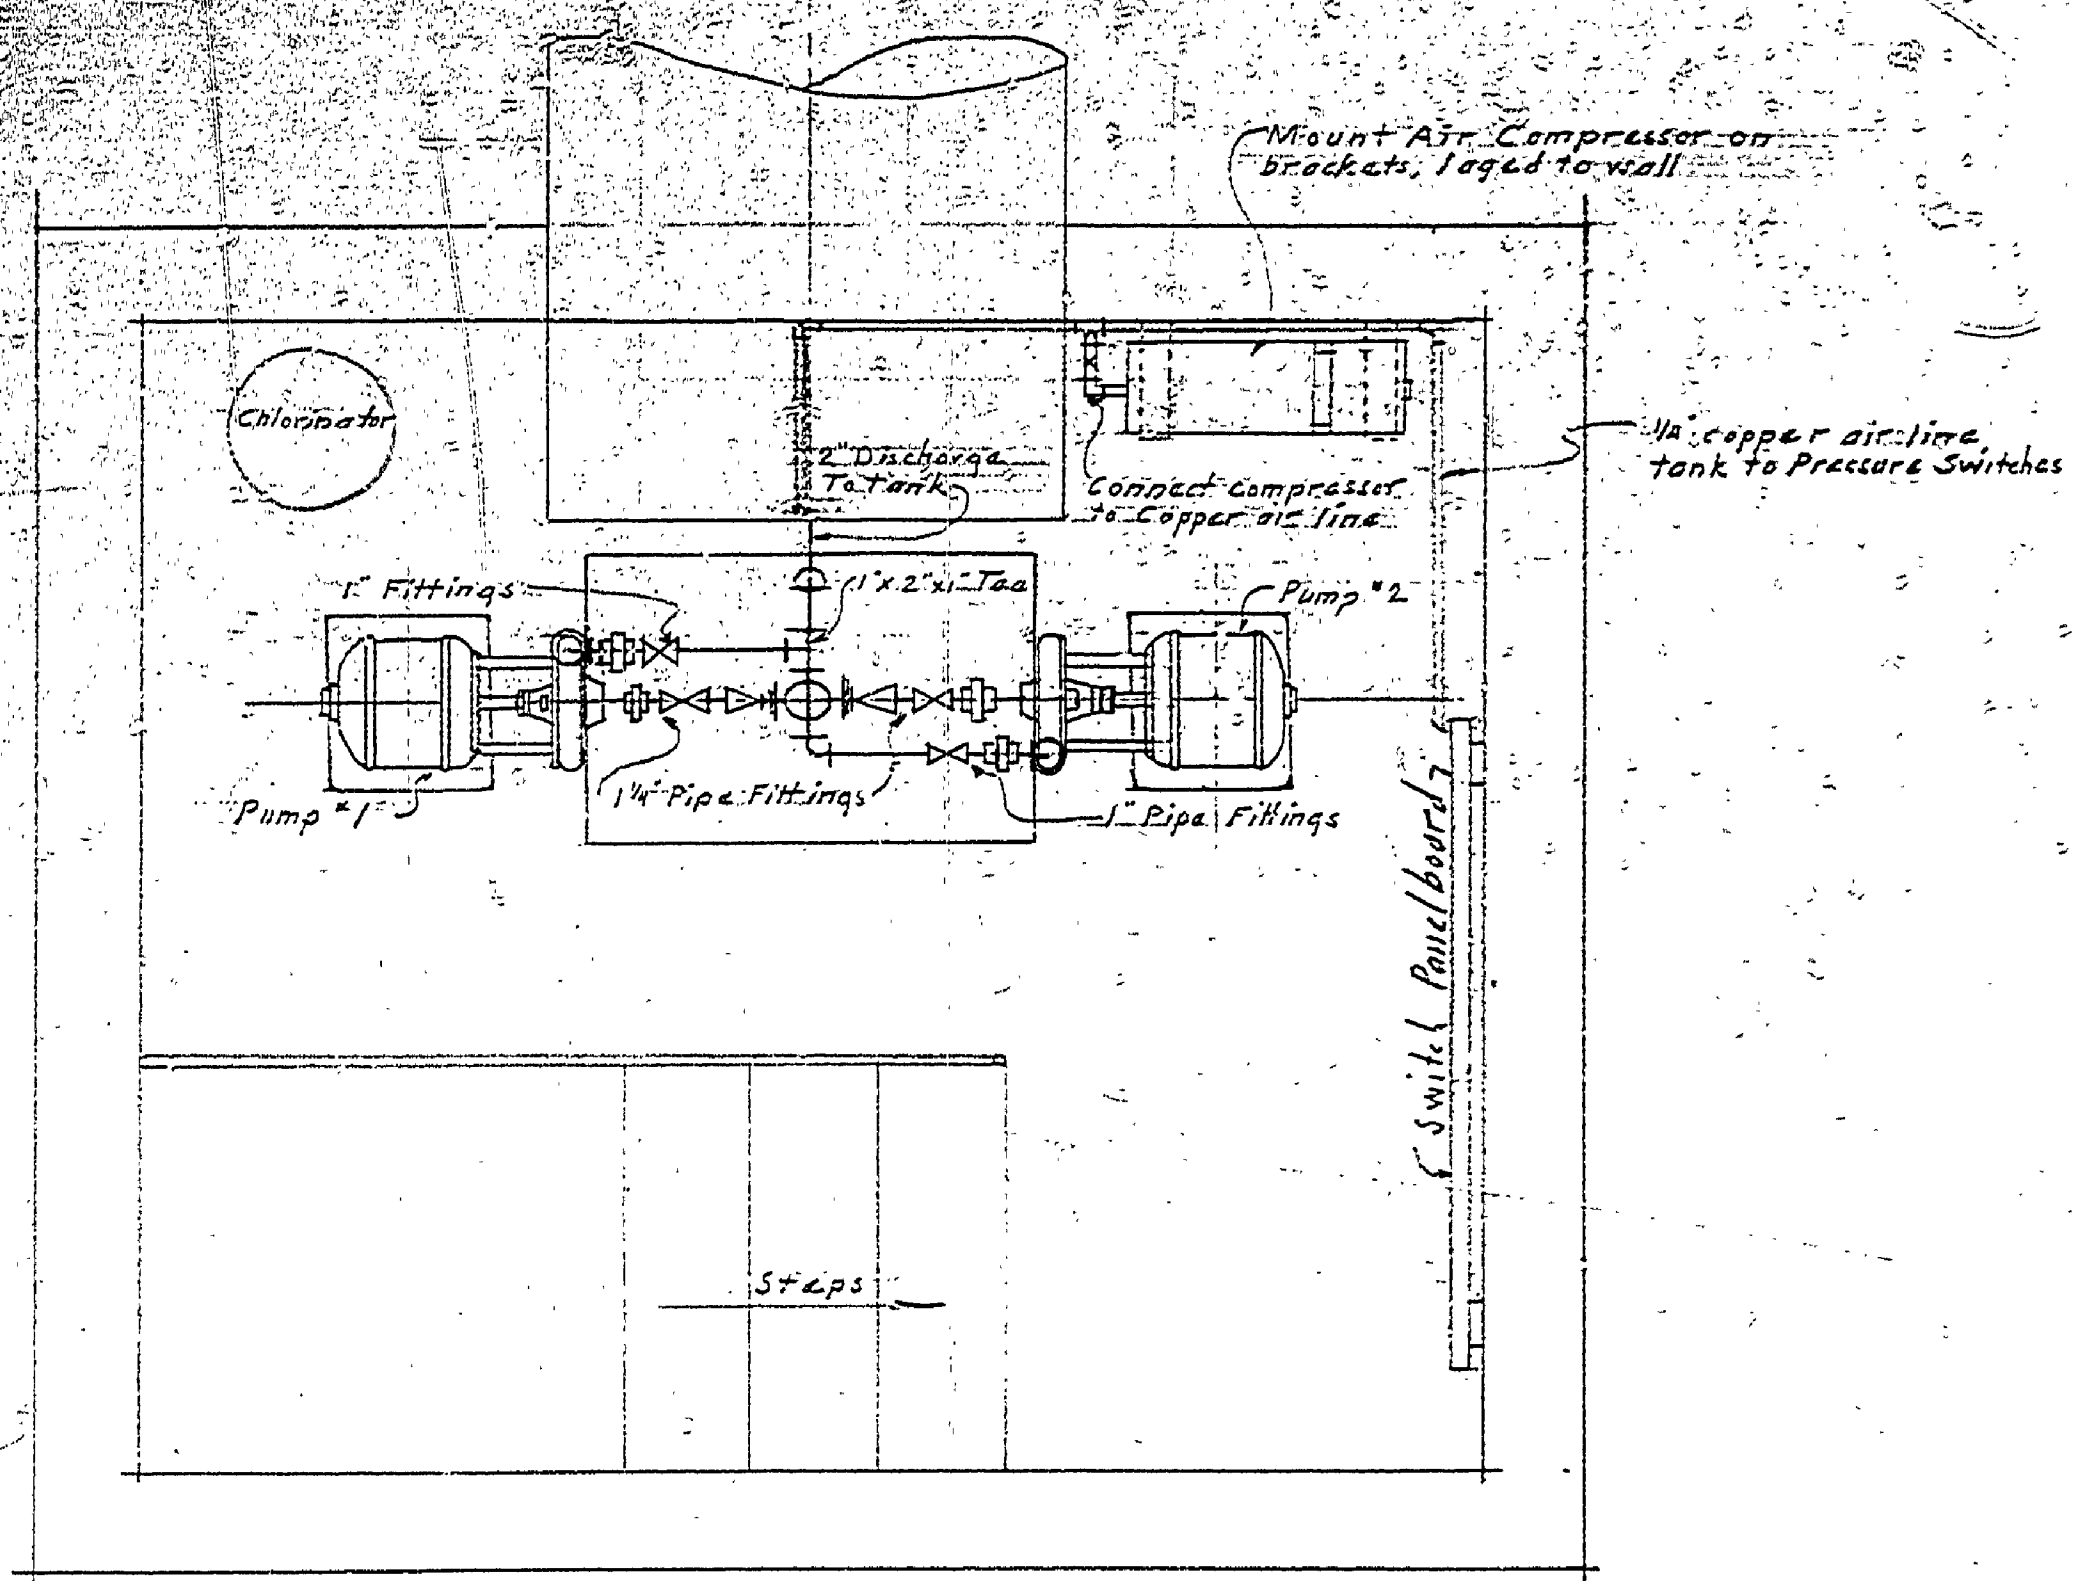


PLAN OF PUMP LAYOUT
SCALE 3/4" = 1'-0"

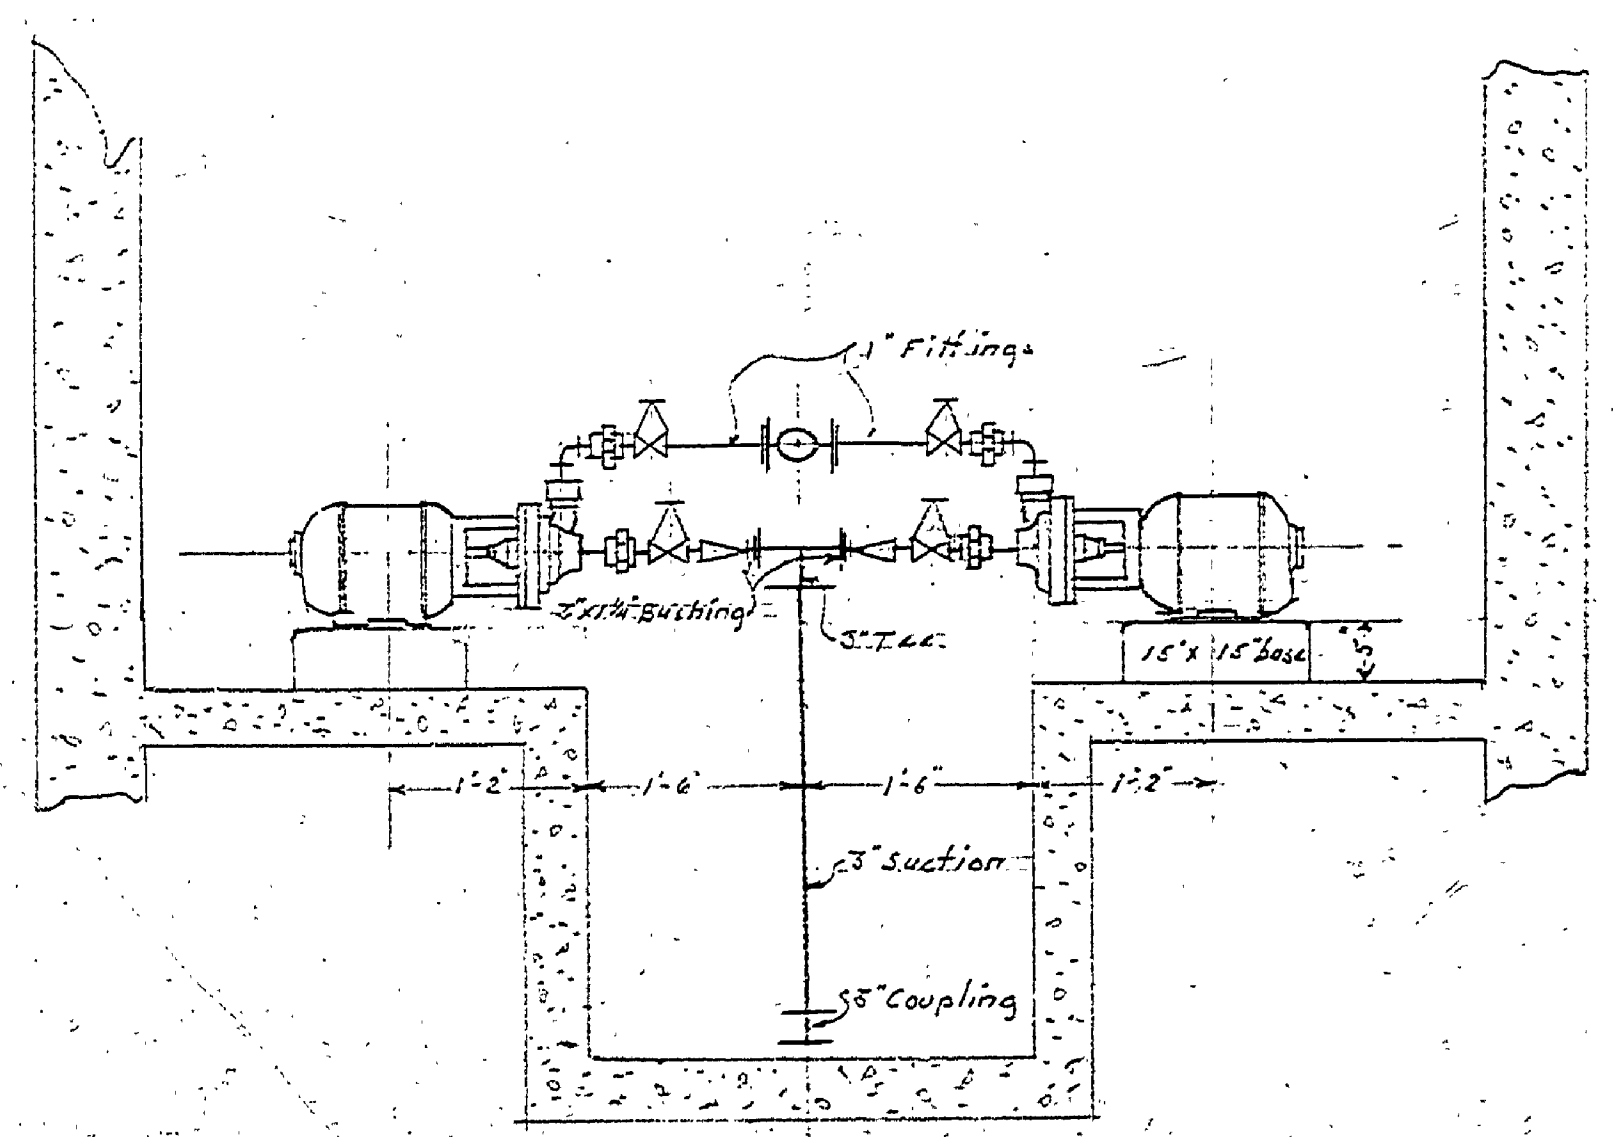

ELEV. OF PUMP LAYOUT
SCALE 3/4" = 1'-0"

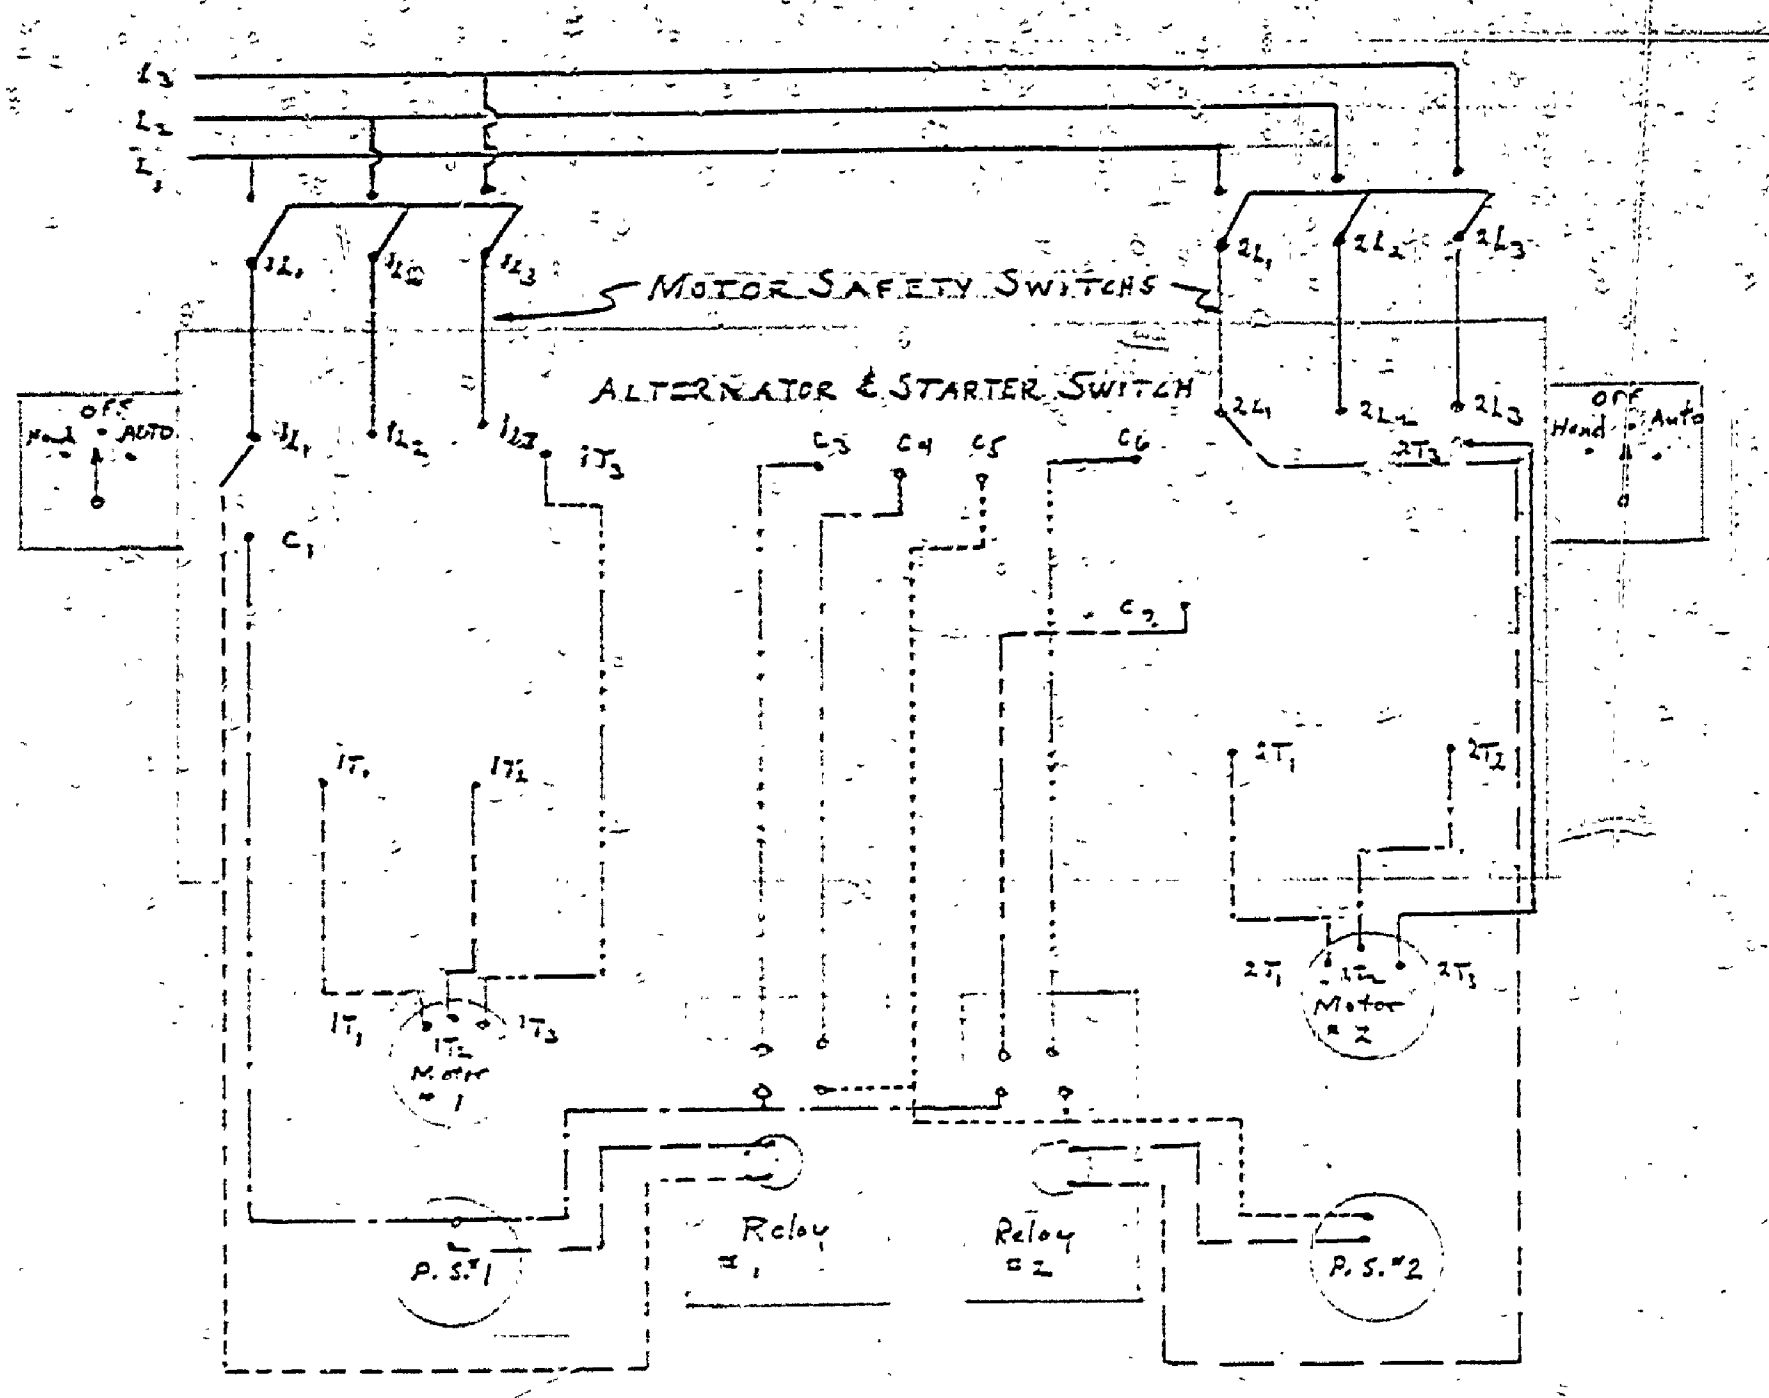

PUMP WIRING DIAGRAM
FOR 30 POWER - FOR 15 POWER USE L1, L2, #T, T1, CONNECTIONS

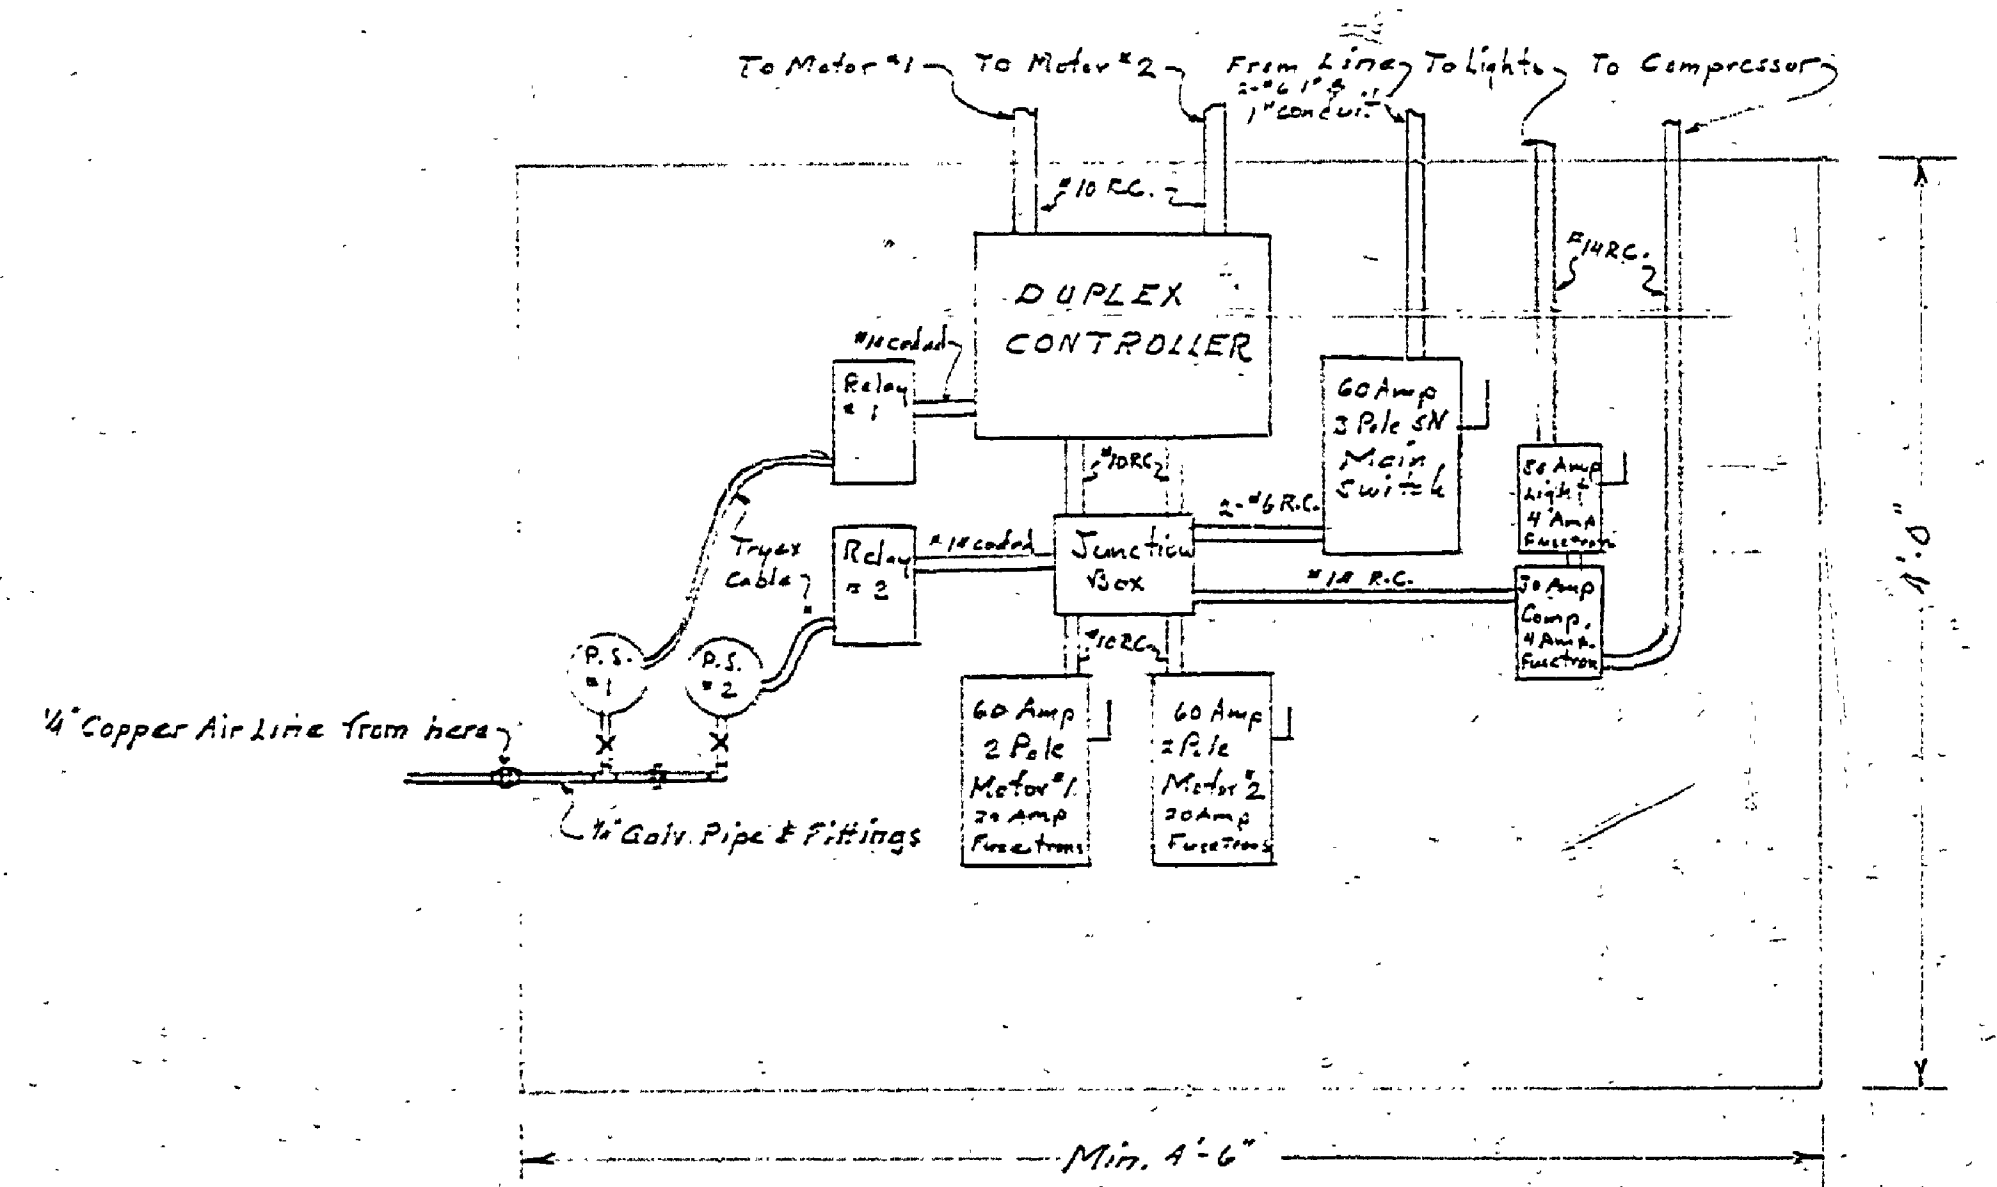

SWITCH BOARD LAYOUT
NO SCALE

MICHIGAN
DEPARTMENT OF CONSERVATION
PARKS AND RECREATION DIVISION

GOGEBIC LAKE STATE PARK
PUMP INSTALLATION
SCALE AS SHOWN

SHEET NO. 1
OF 1
PLAN NO. E-103