




STEEL FOR SLAB (E) AT EACH SIDE OF FIRE PLACE HEARTH. SEE SECTION BELOW.

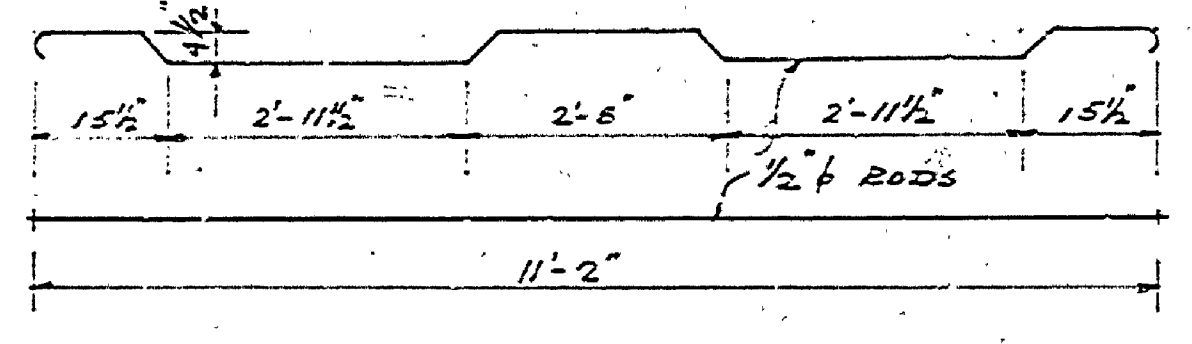


STEEL FOR SLAB AT HEARTH SUPPORT. SEE SECTION BELOW.

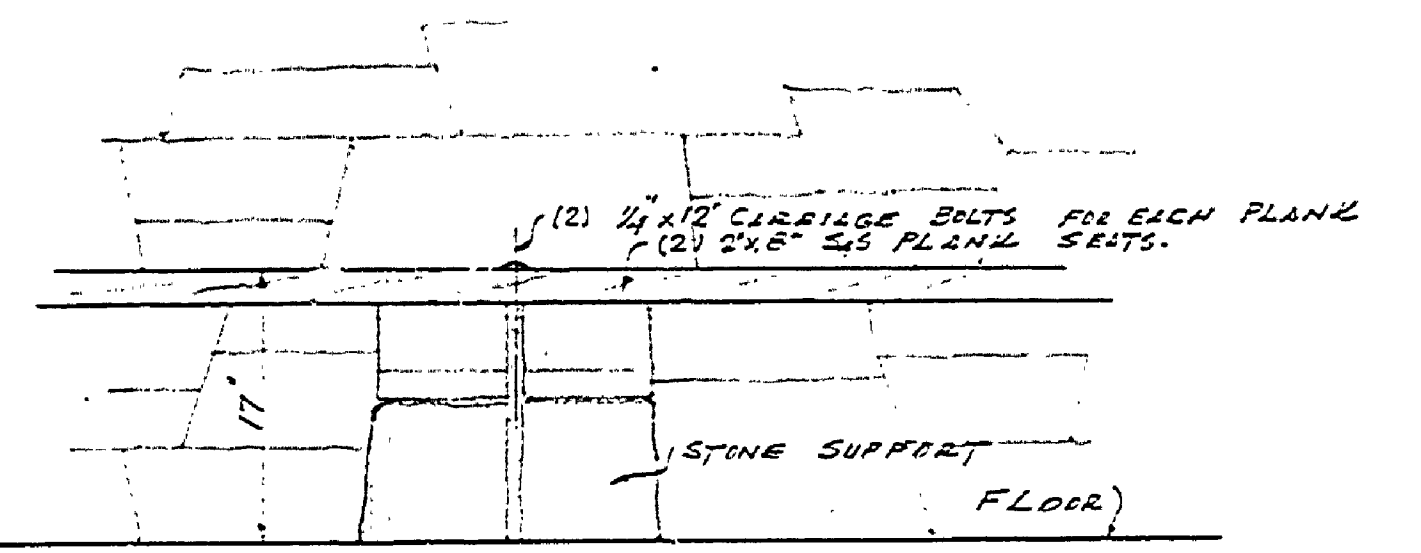


DETAIL OF SALT SCALE

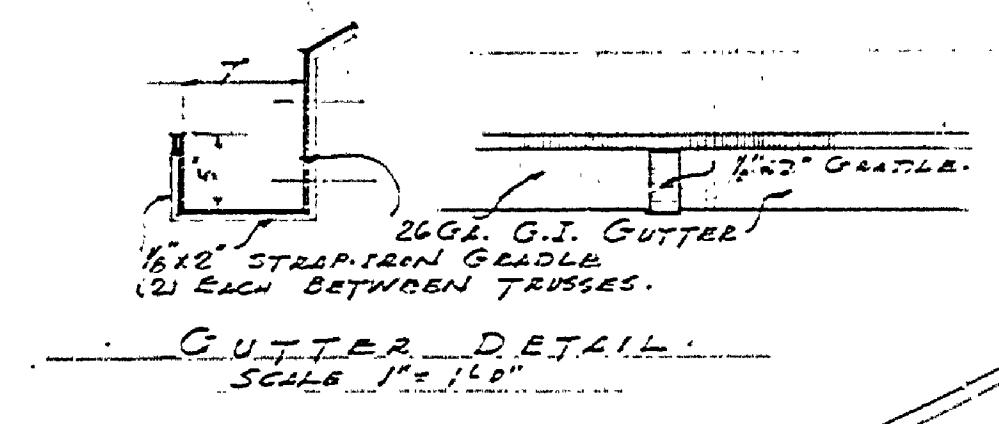


GUTTER DETAIL

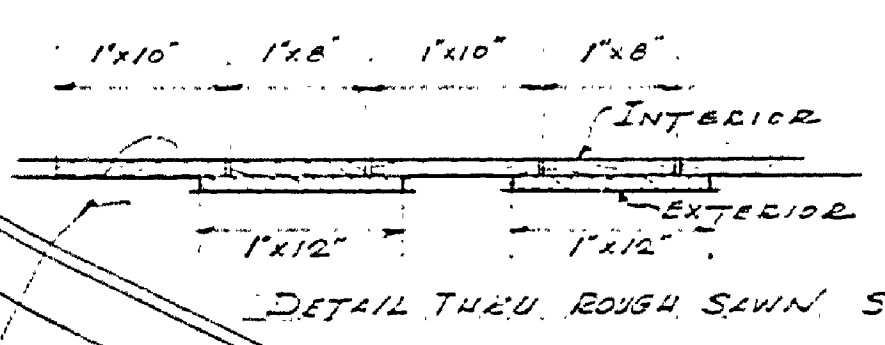


DETAIL THRU ROUGH SAWS SIDING

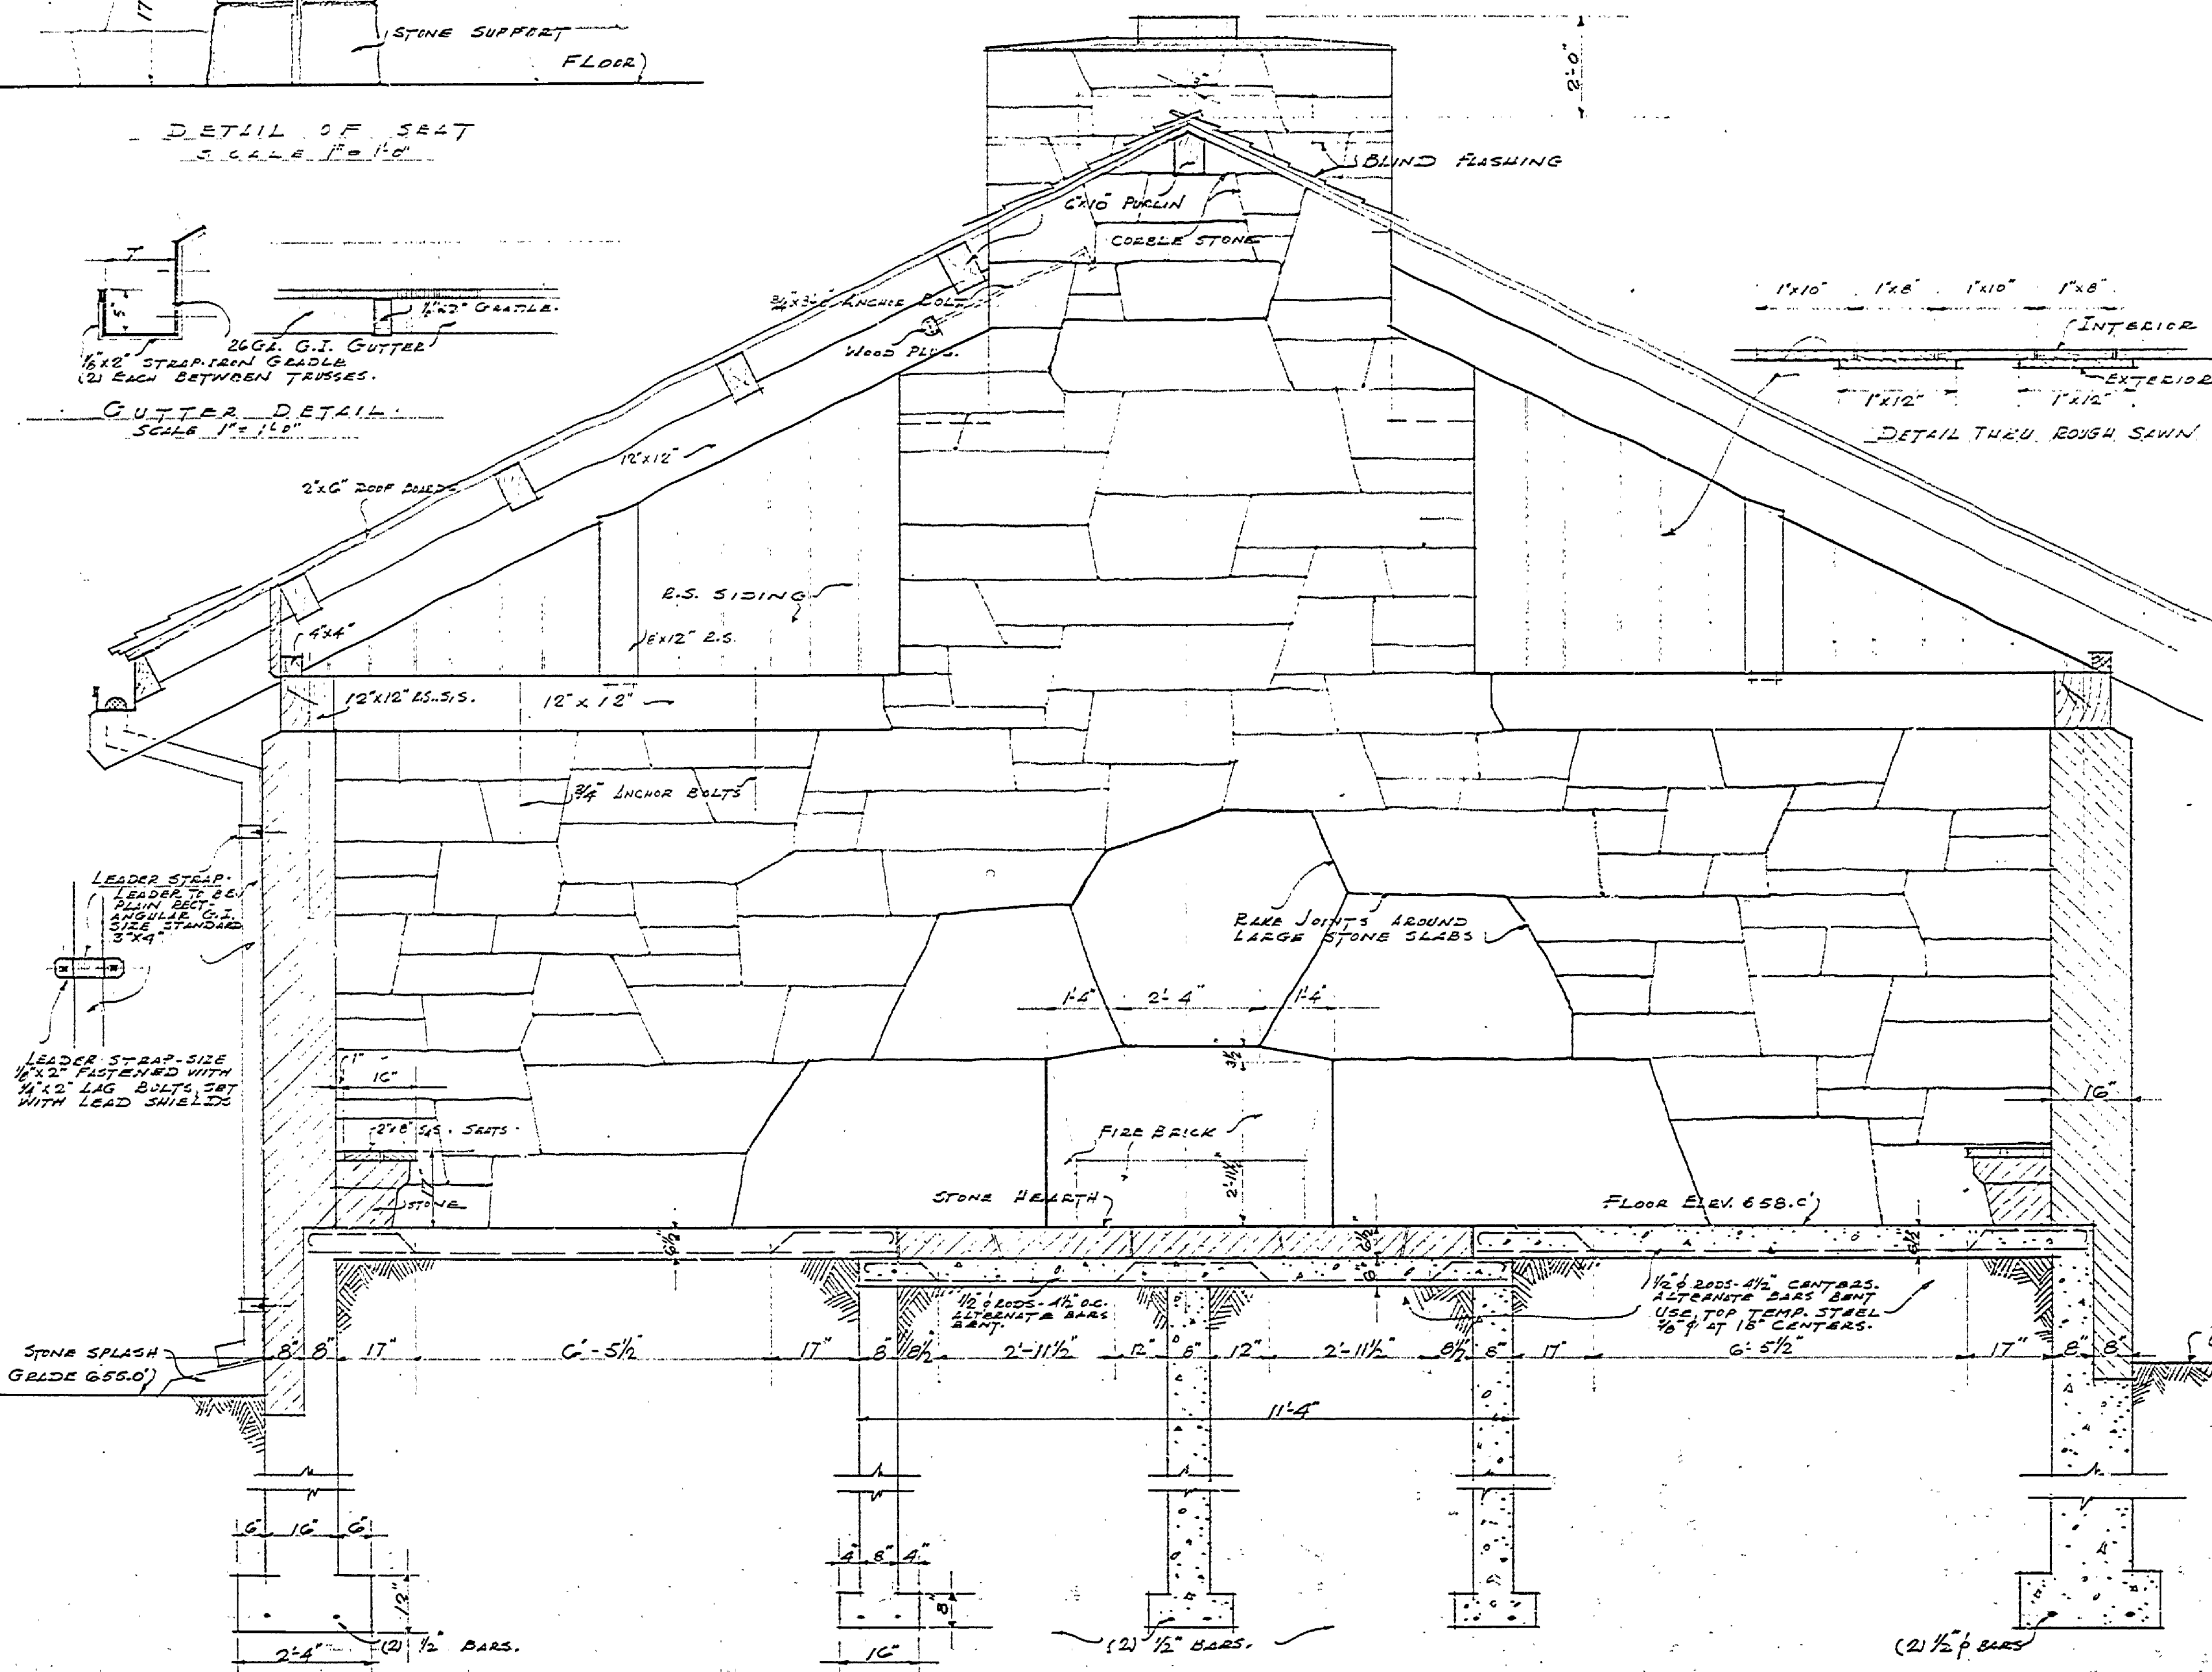

SECTION THRU FIREPLACE HEARTH
SCALE 1/2" = 1'-0"

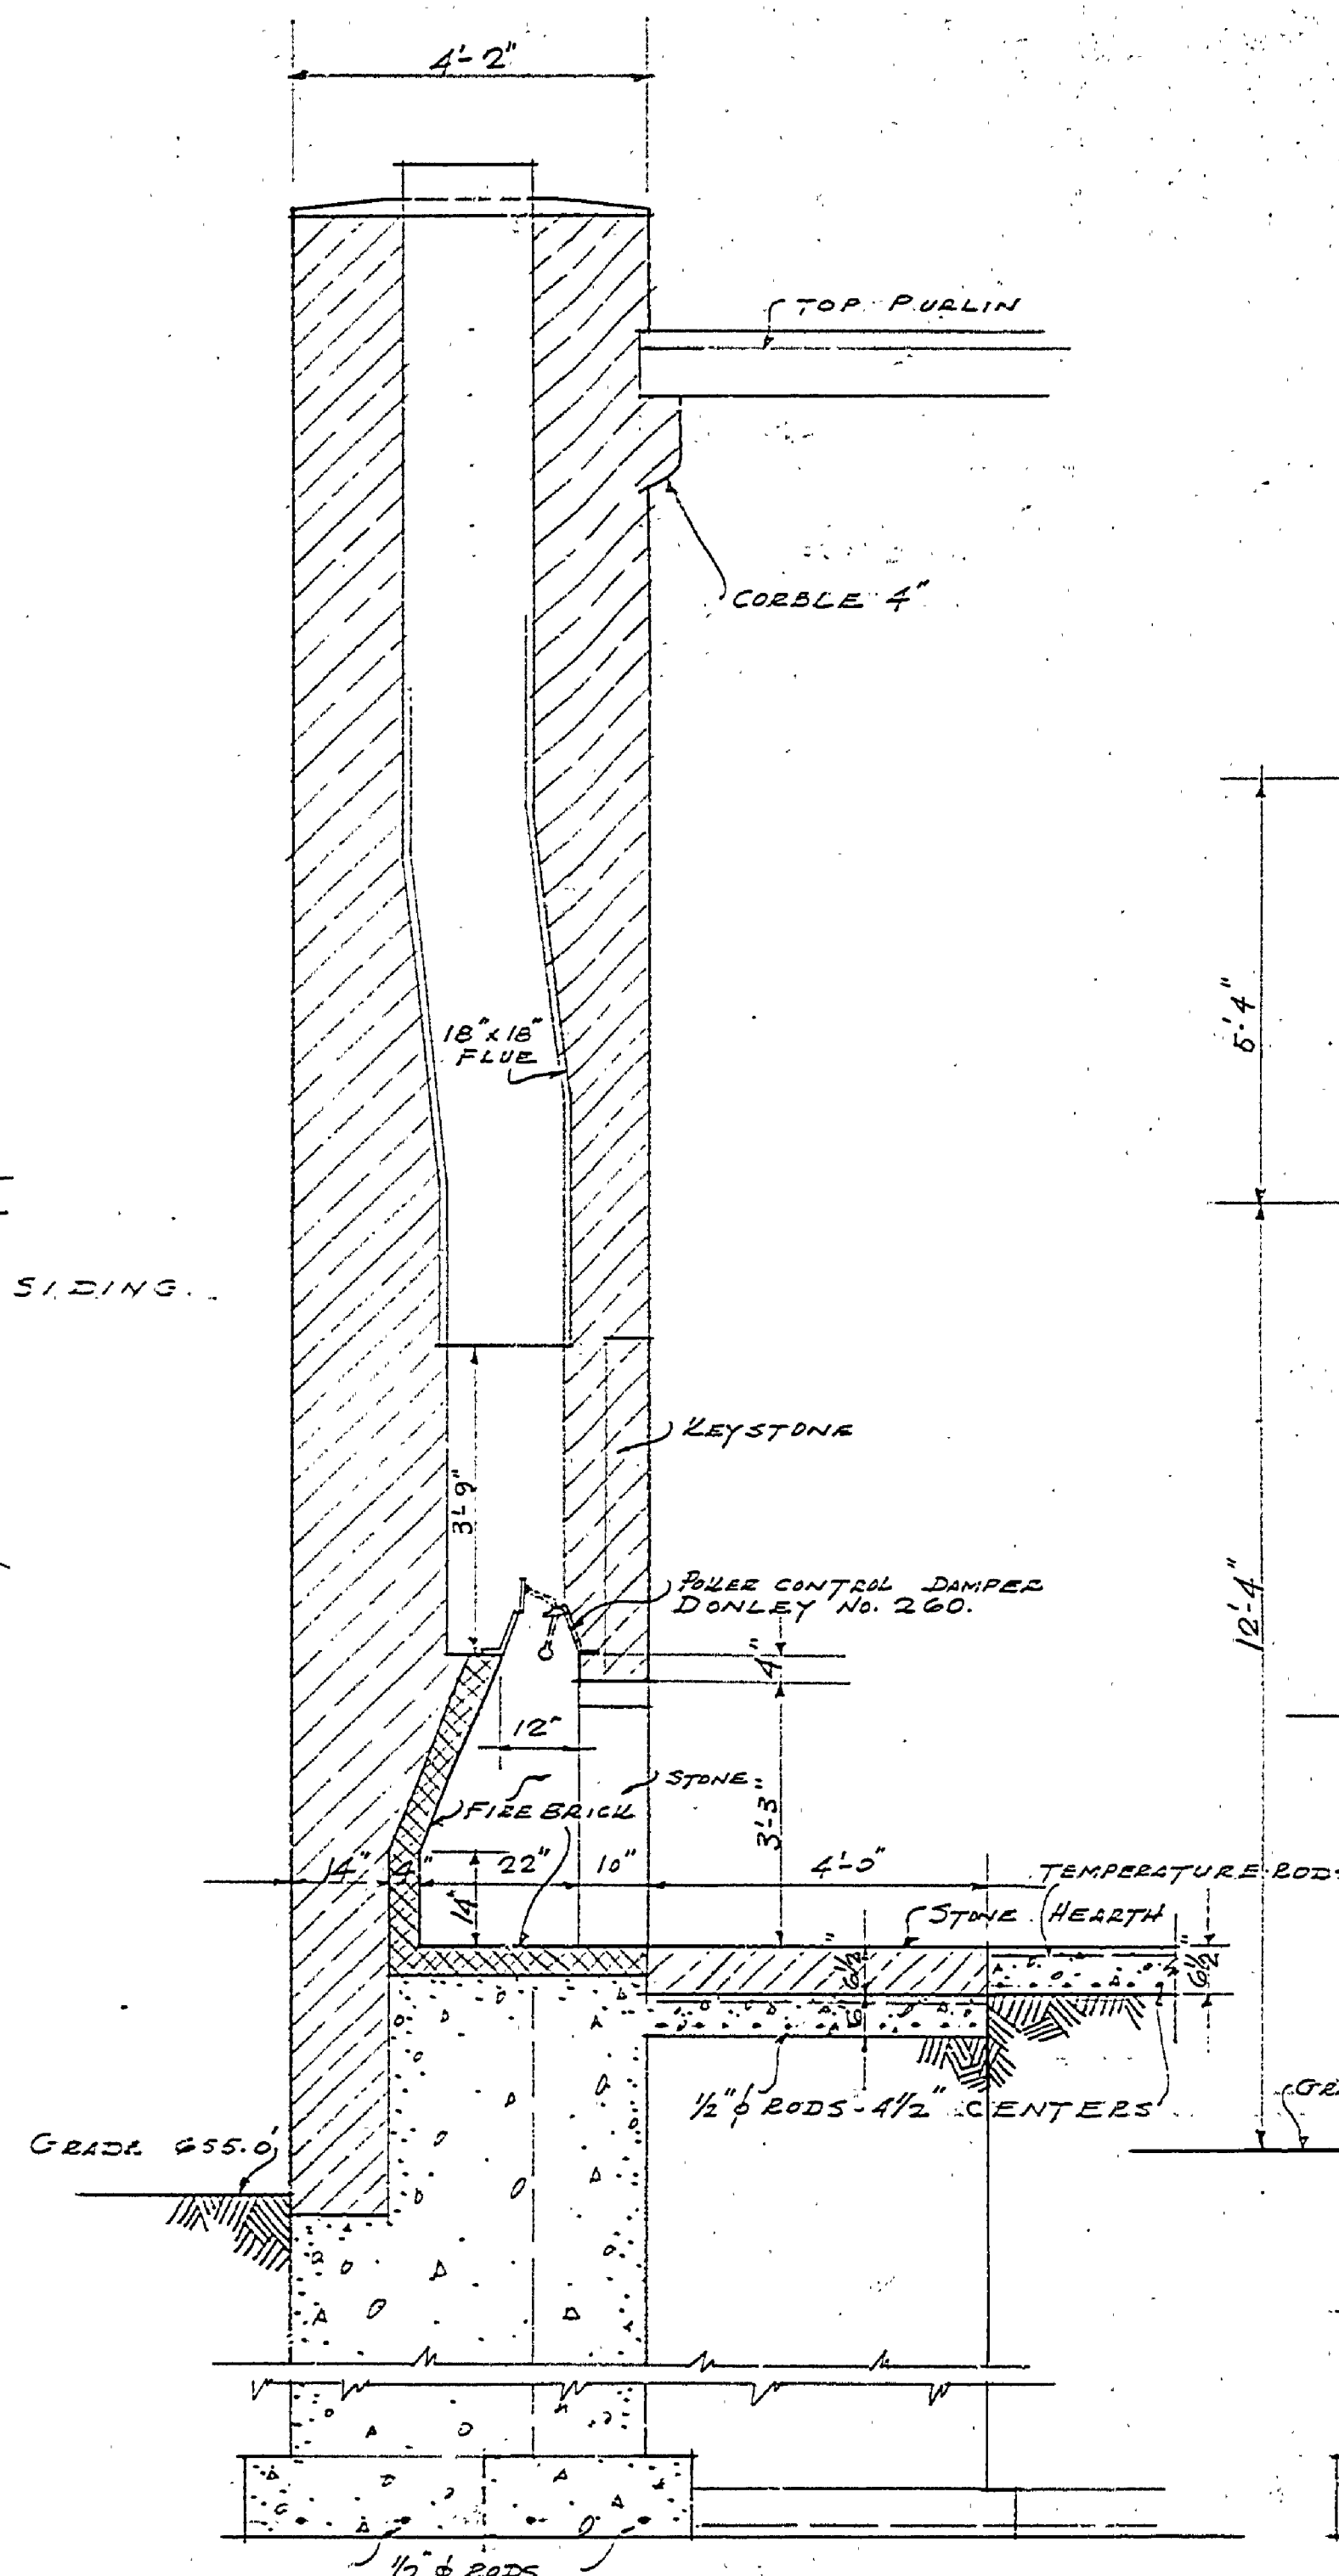

SECTION THRU FIREPLACE
SCALE 1/2" = 1'-0"

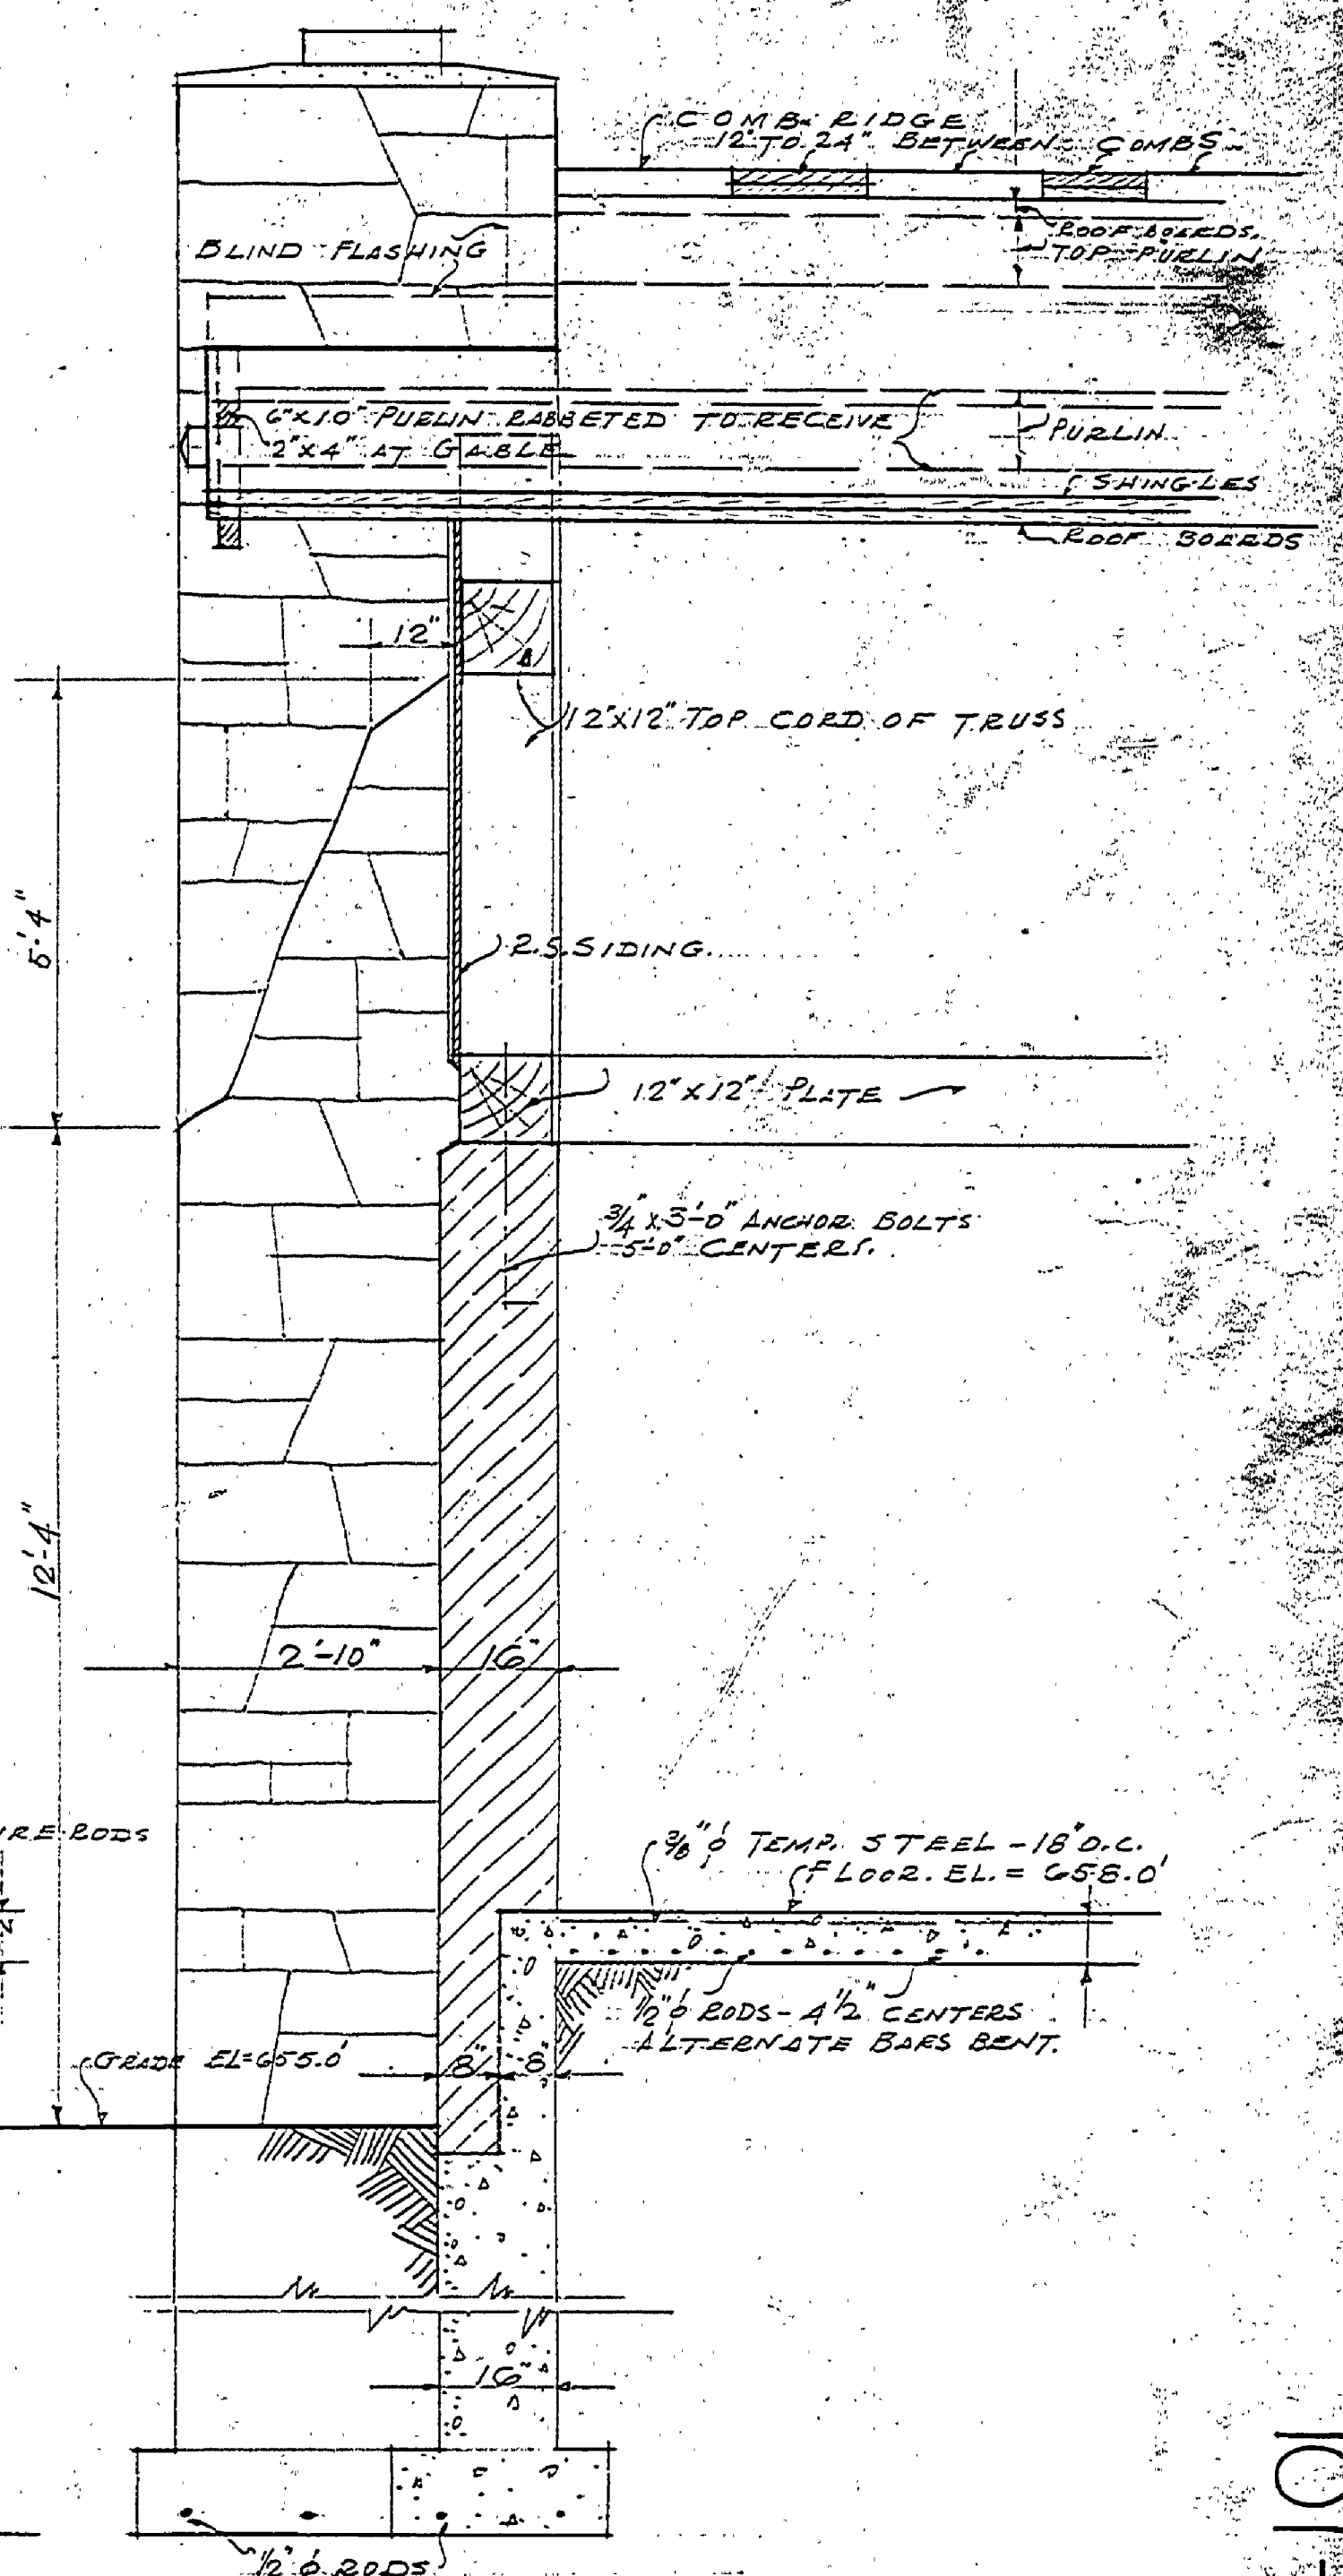

SECTION THRU AT GABLE END
SCALE 1/2" = 1'-0"

REVISED SEPT. 4-40

MICHIGAN DEPARTMENT OF CONSERVATION
UNITED STATES
DEPARTMENT OF THE INTERIOR
NATIONAL PARK SERVICE
COORDINATING

DRAWN BY	OSCAR W. BEACH STATE PARK	DESIGNED BY	COMBINATION
DESIGNED BY	W. G. H.	CHECKED BY	W. G. H.
CHECKED BY	T. BILLY	PREPARED BY	INSPECTOR
APPROVED BY	CHIEF OF PARK DIVISION	APPROVED BY	INSPECTOR
APPROVED BY	INSPECTOR	APPROVED BY	INSPECTOR

INSURANCE NO. 7