




DETAIL of FLOOR DRAIN
3" = 1'-0"

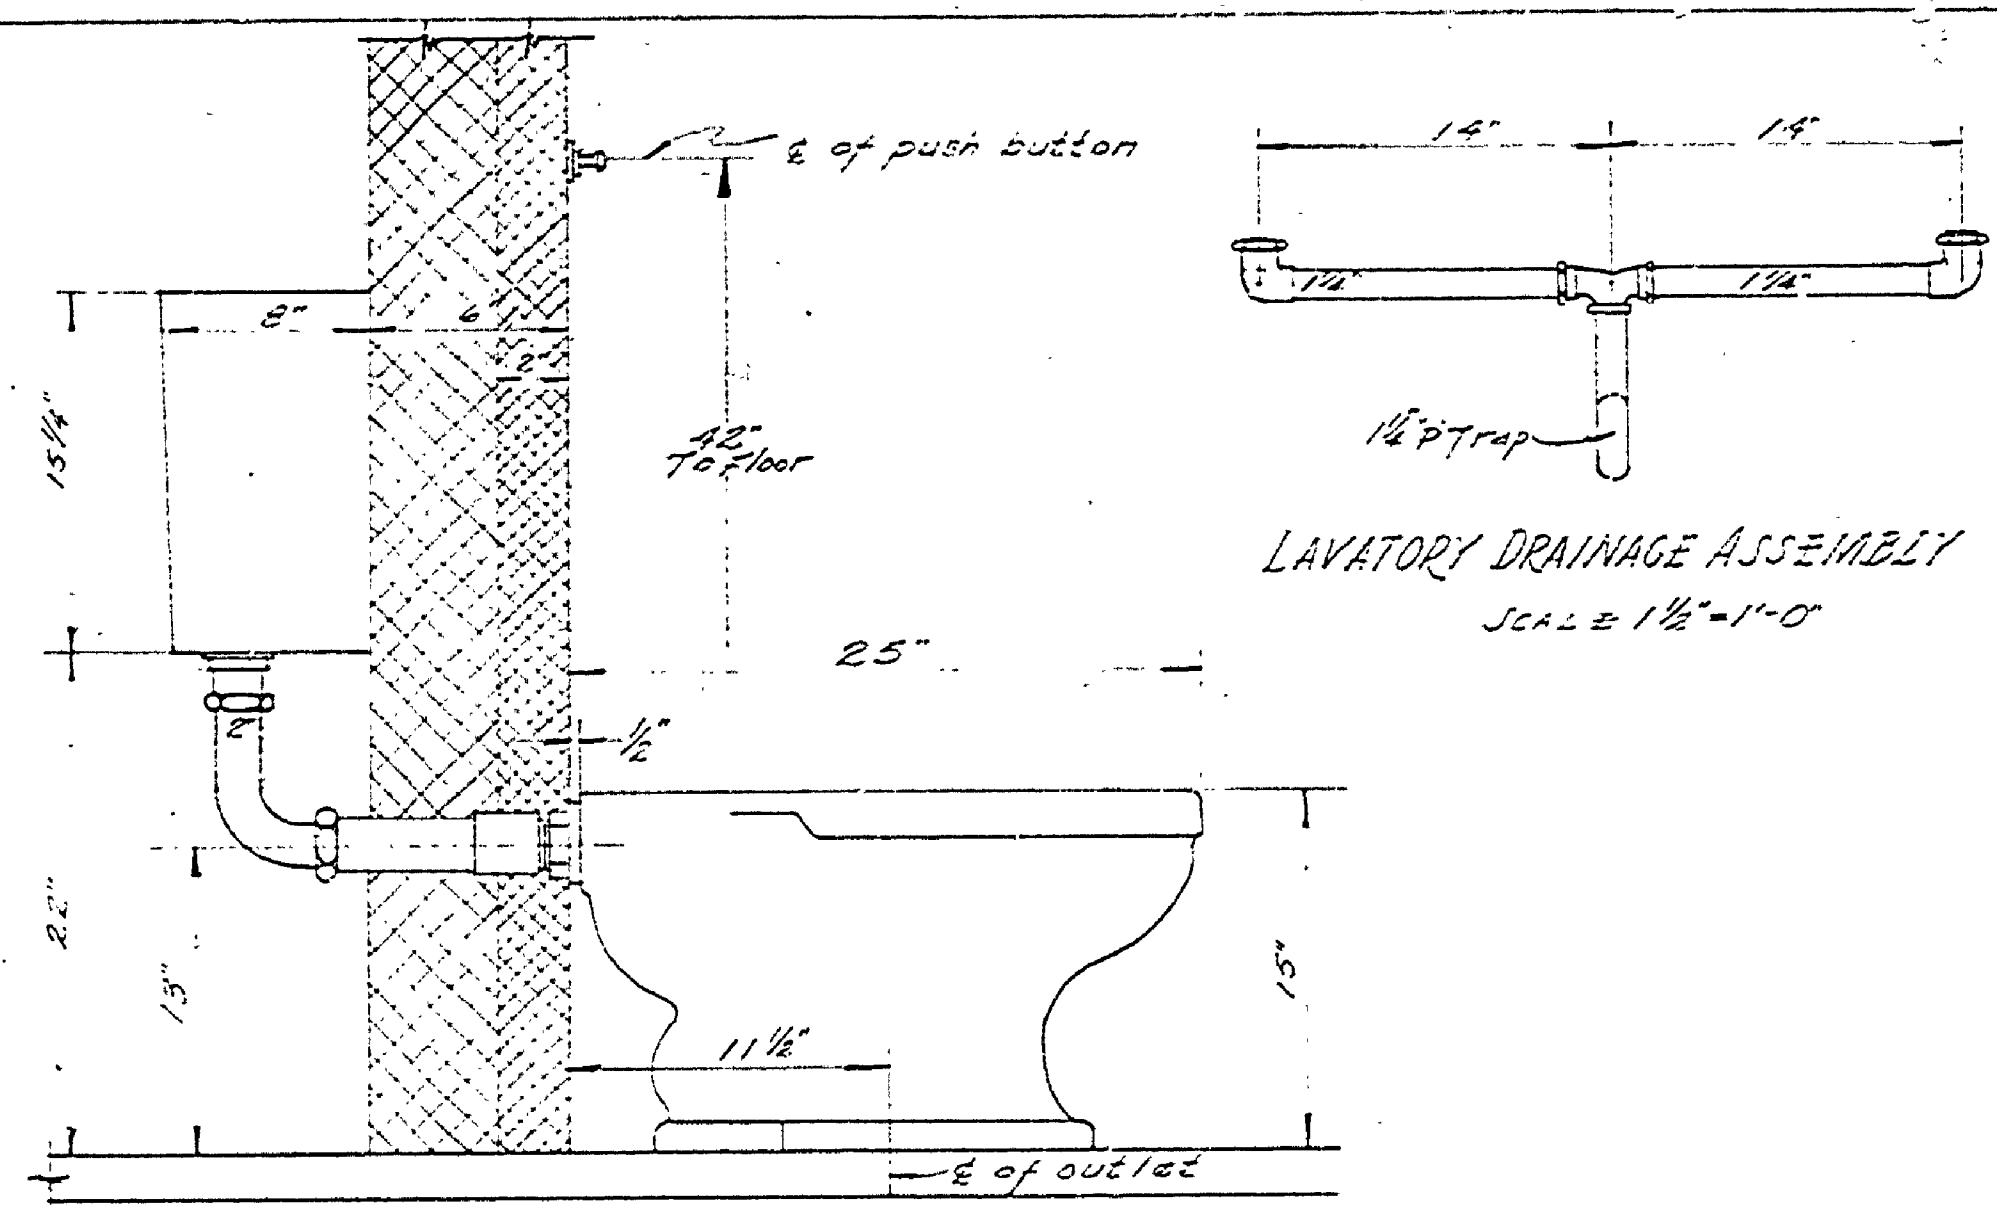


DETAIL of WATER CLOSET
1 1/2" = 1'-0"

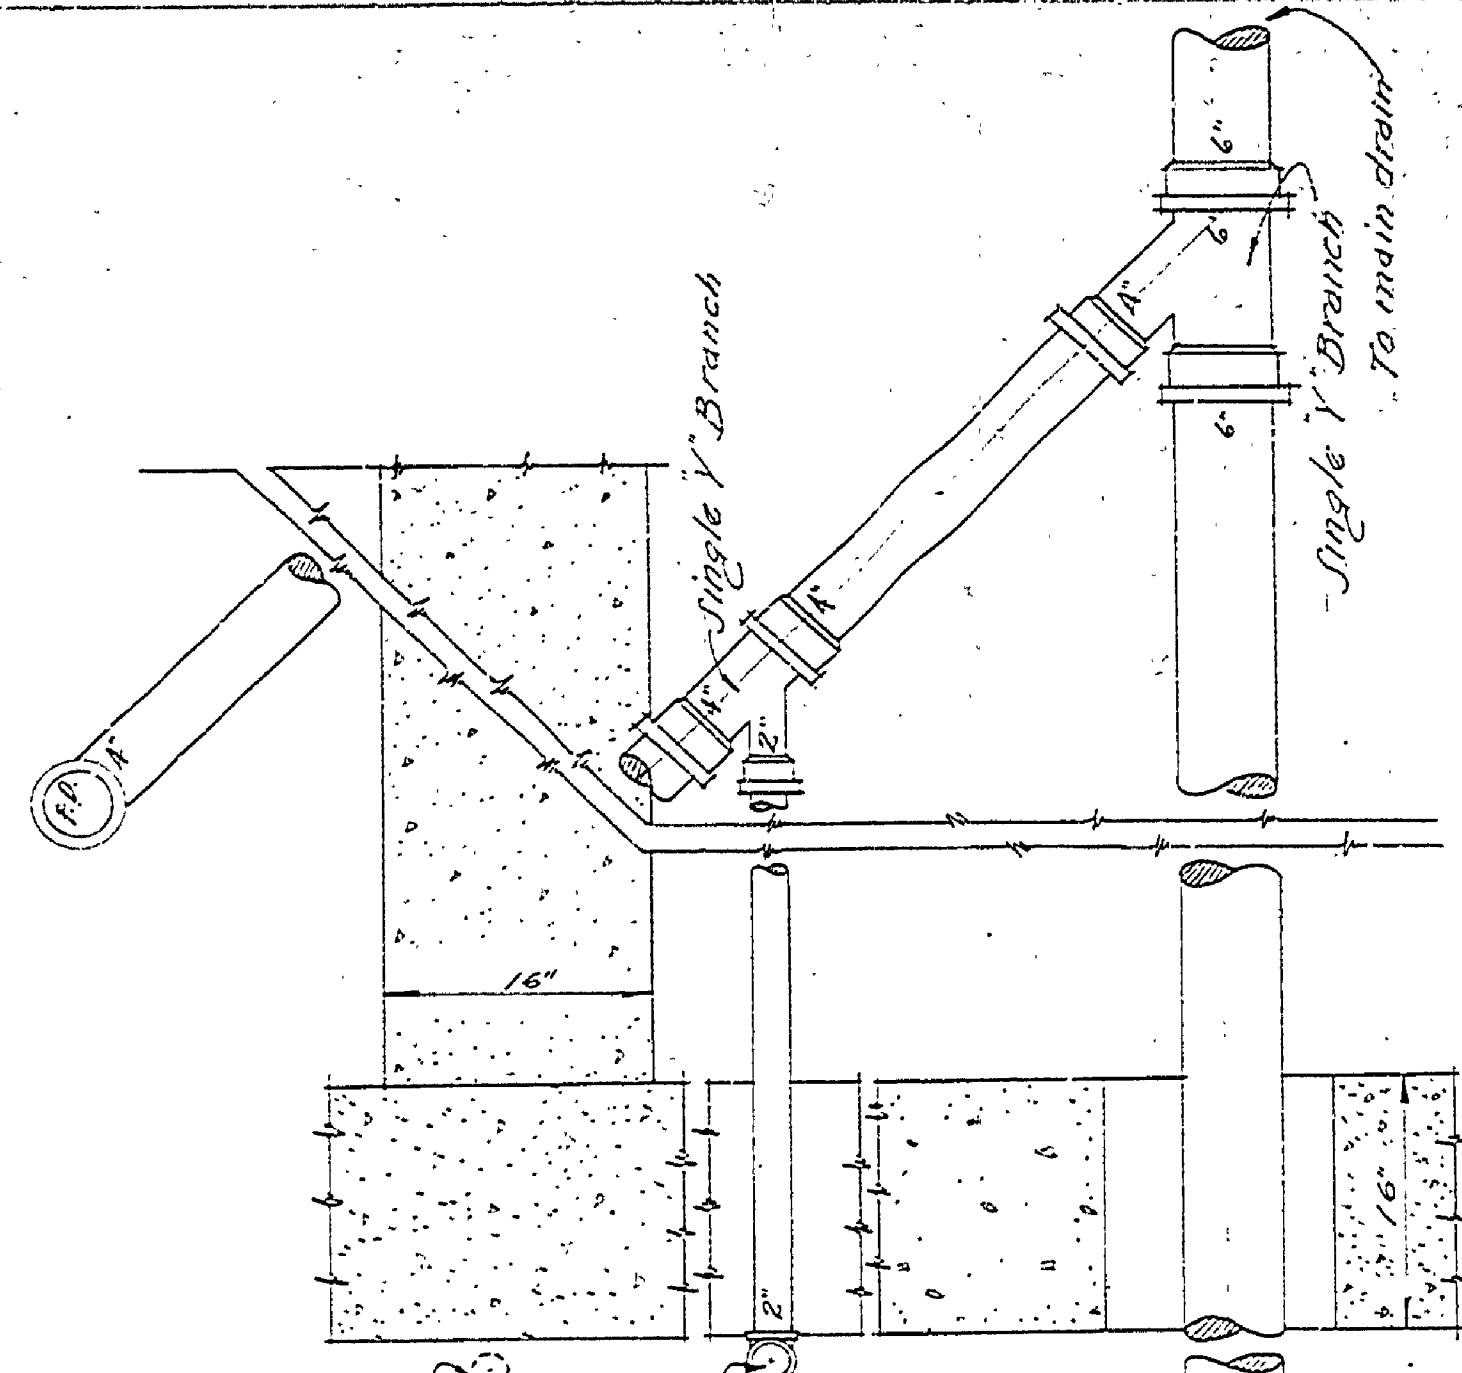

LAVATORY DRAINAGE ASSEMBLY
SCALE 1 1/2" = 1'-0"

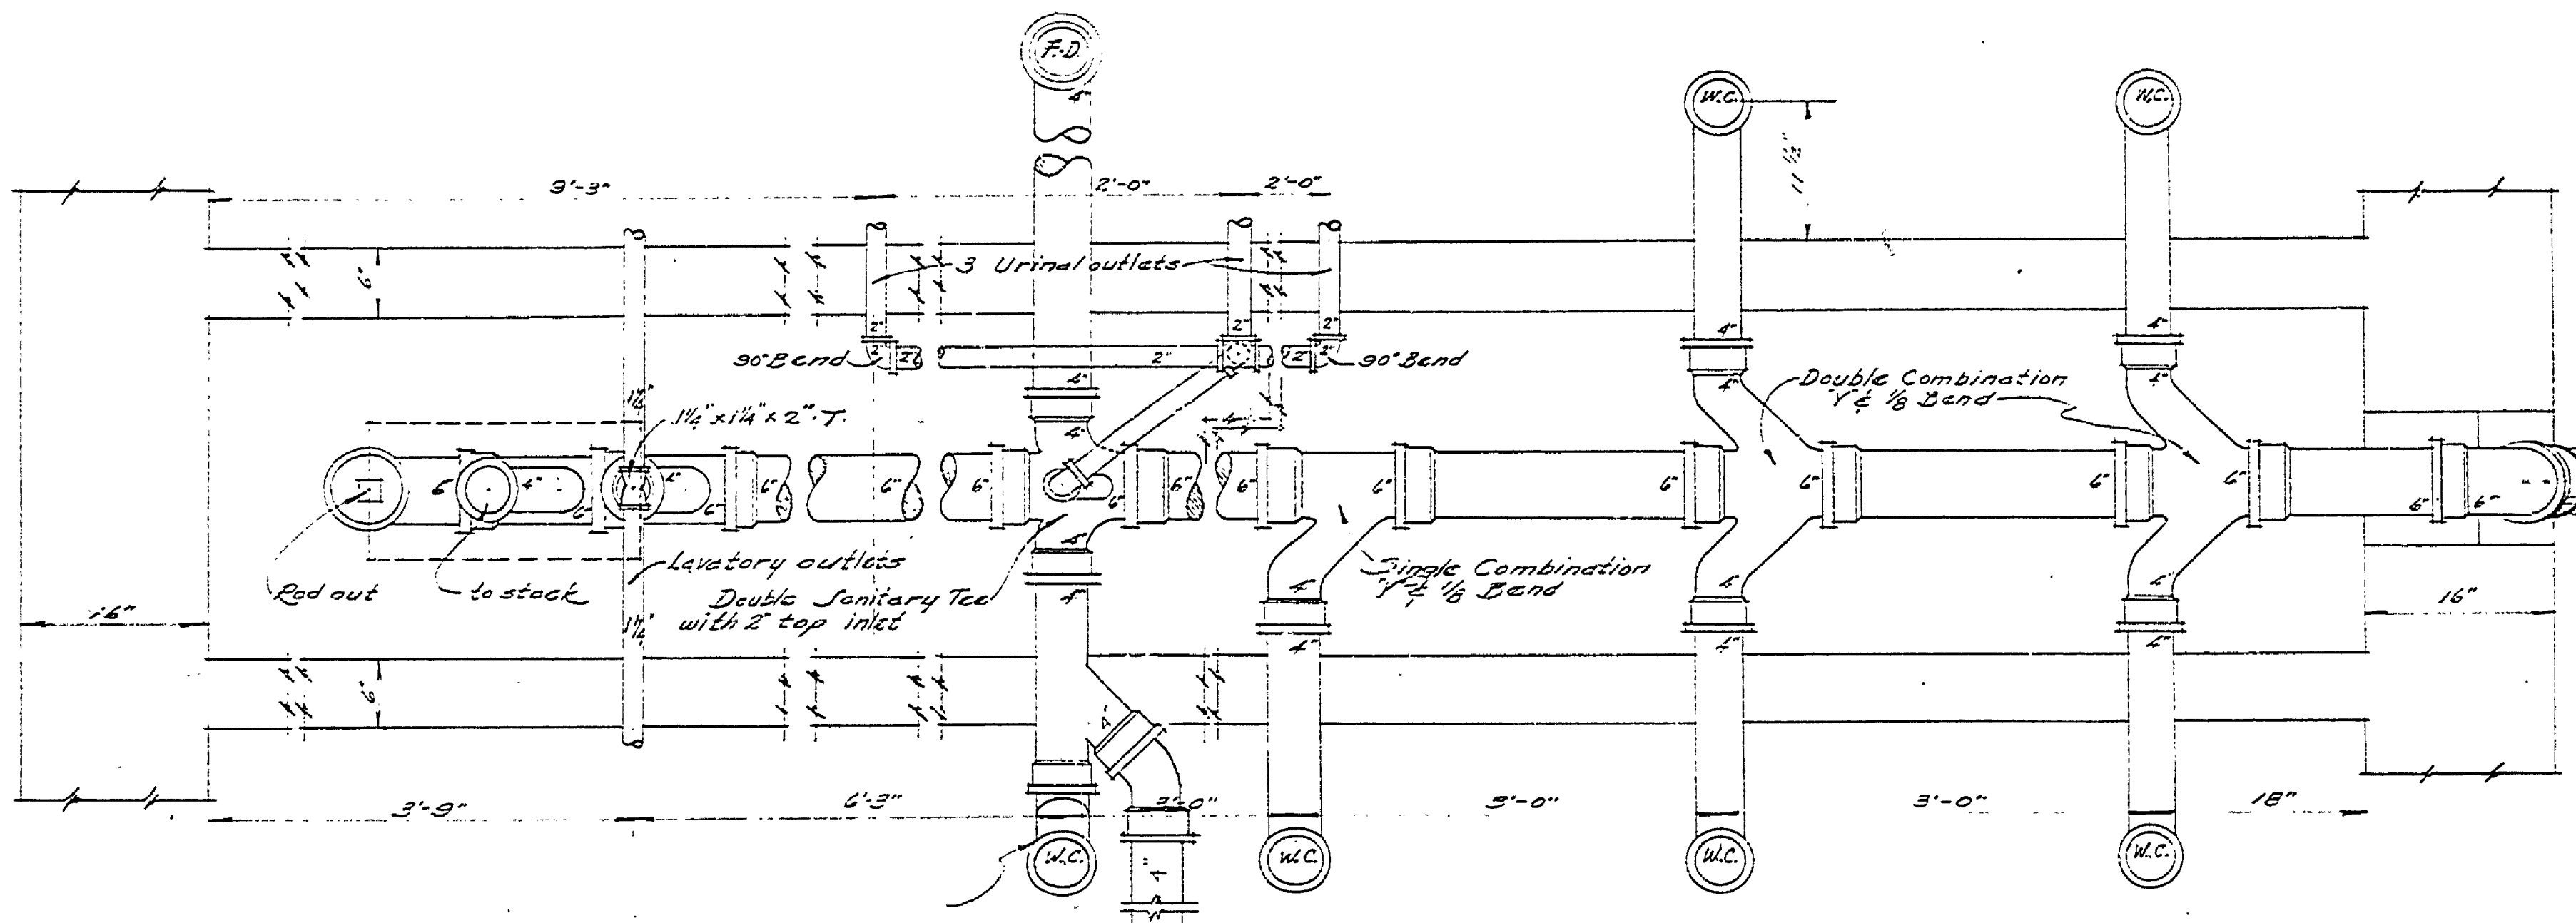


PLAN
SCALE 1" = 1'-0"

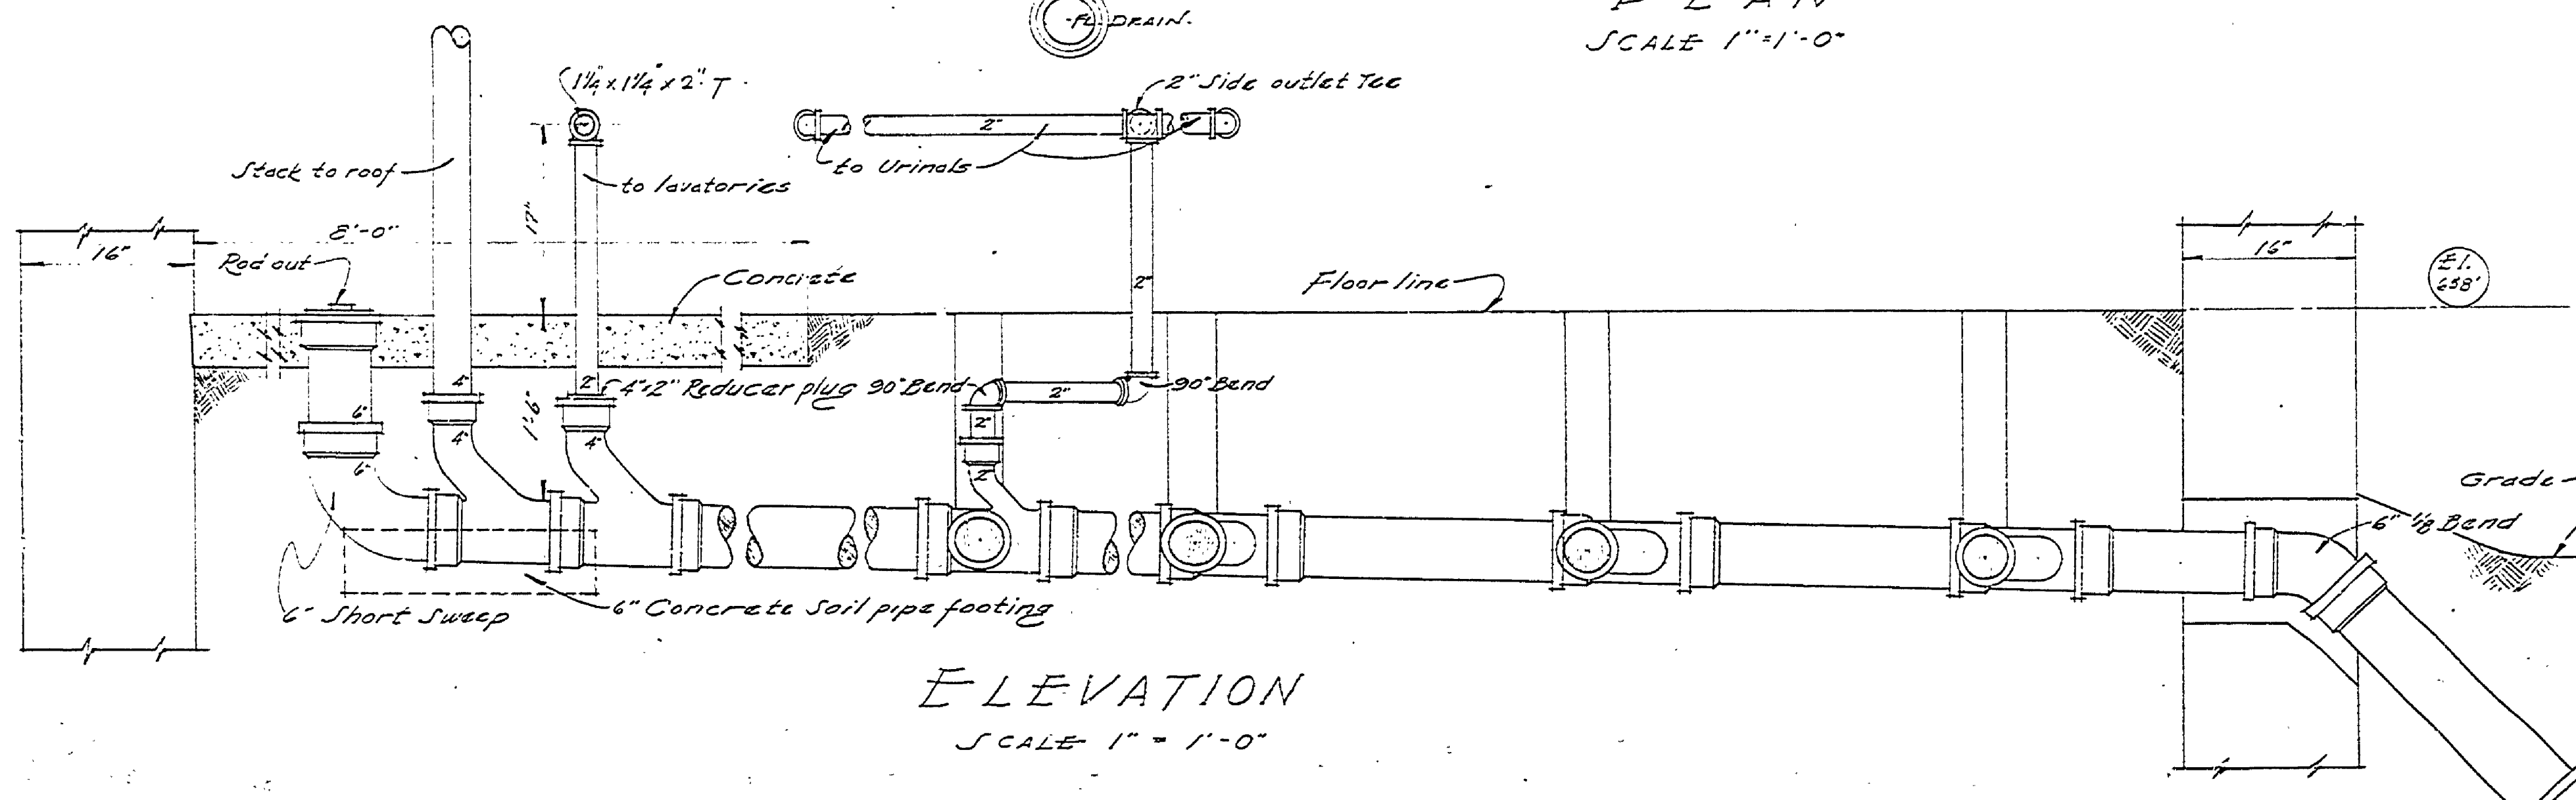

ELEVATION
SCALE 1" = 1'-0"

DETAIL of PLUMBING LAYOUT
SCALE 1" = 1'-0"

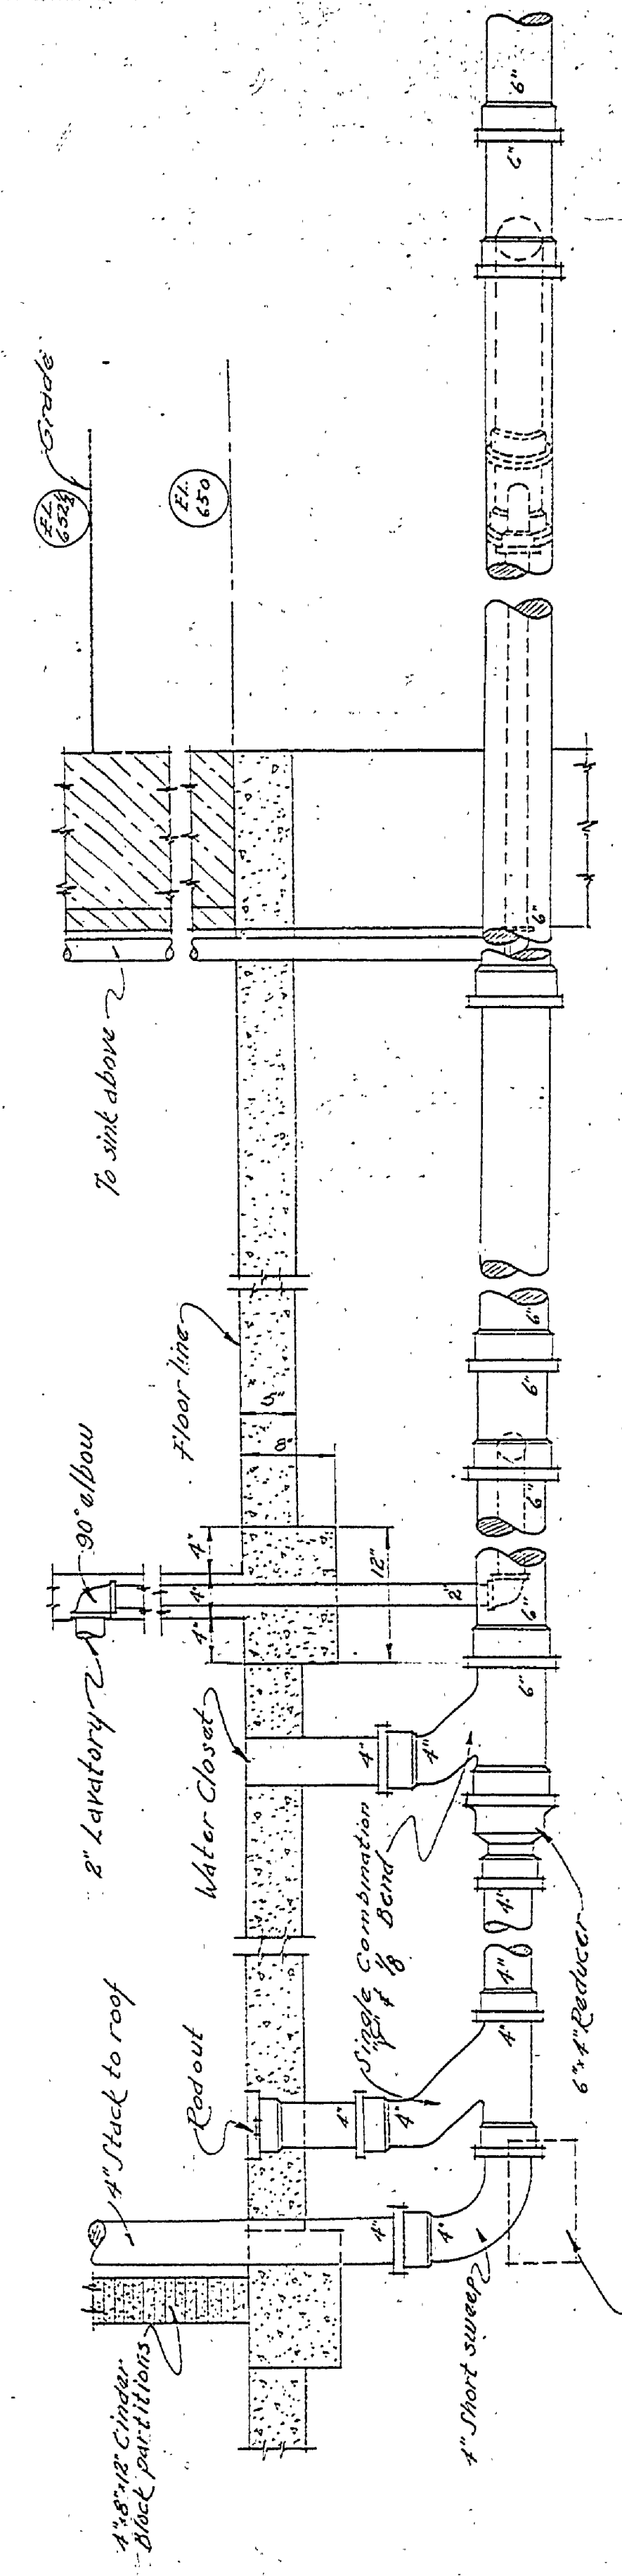

BASEMENT PLUMBING LAYOUT
SCALE 1" = 1'-0"

A-101

REVISED SEPT 4, 40		
MICHIGAN DEPARTMENT OF CONSERVATION United States		
DEPARTMENT OF THE INTERIOR NATIONAL PARK SERVICE COOPERATING		
DESIGNED BY C. J. EUBANK	ORCHARD BEACH STATE PARK COMBINATION	PLANS: 116-308
DESIGNED BY ERNEST HARTWIG	PAVILION STORE AND TOILET BUILDING	SHEET NO. 24
CHECKED BY		SCALE: AS SHOWN
CHECKED BY		DATE: 7-18-40
Prepared by	Chief of Parks Division	DATE
Approved	Inspector	DATE
Approved		DATE

INSURANCE No. 7