




NORTHEAST ELEVATION

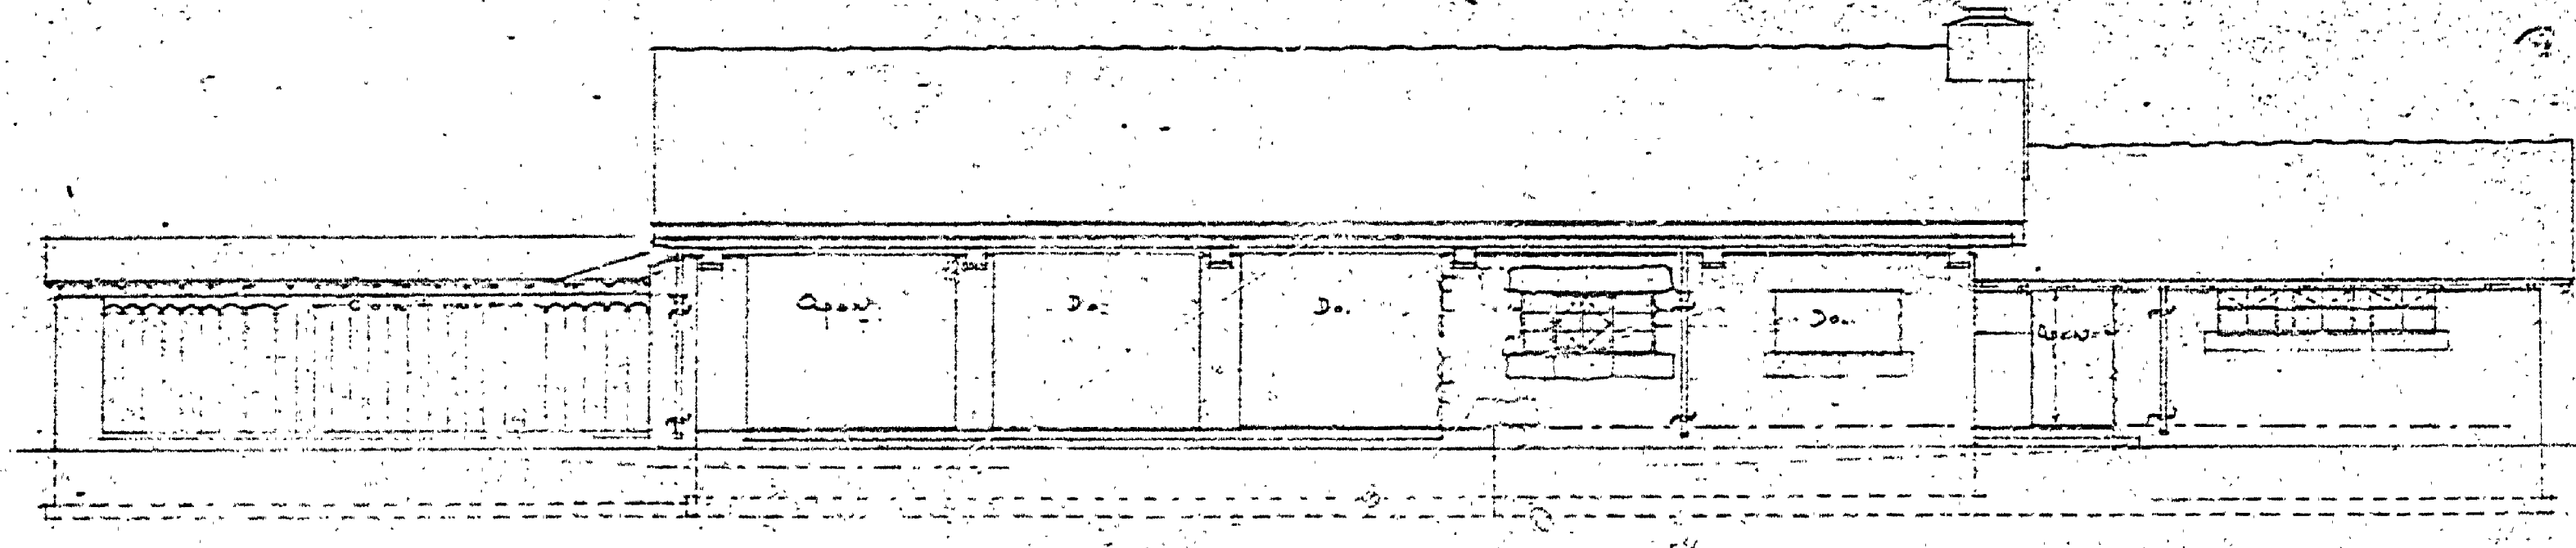


NORTHWEST ELEVATION

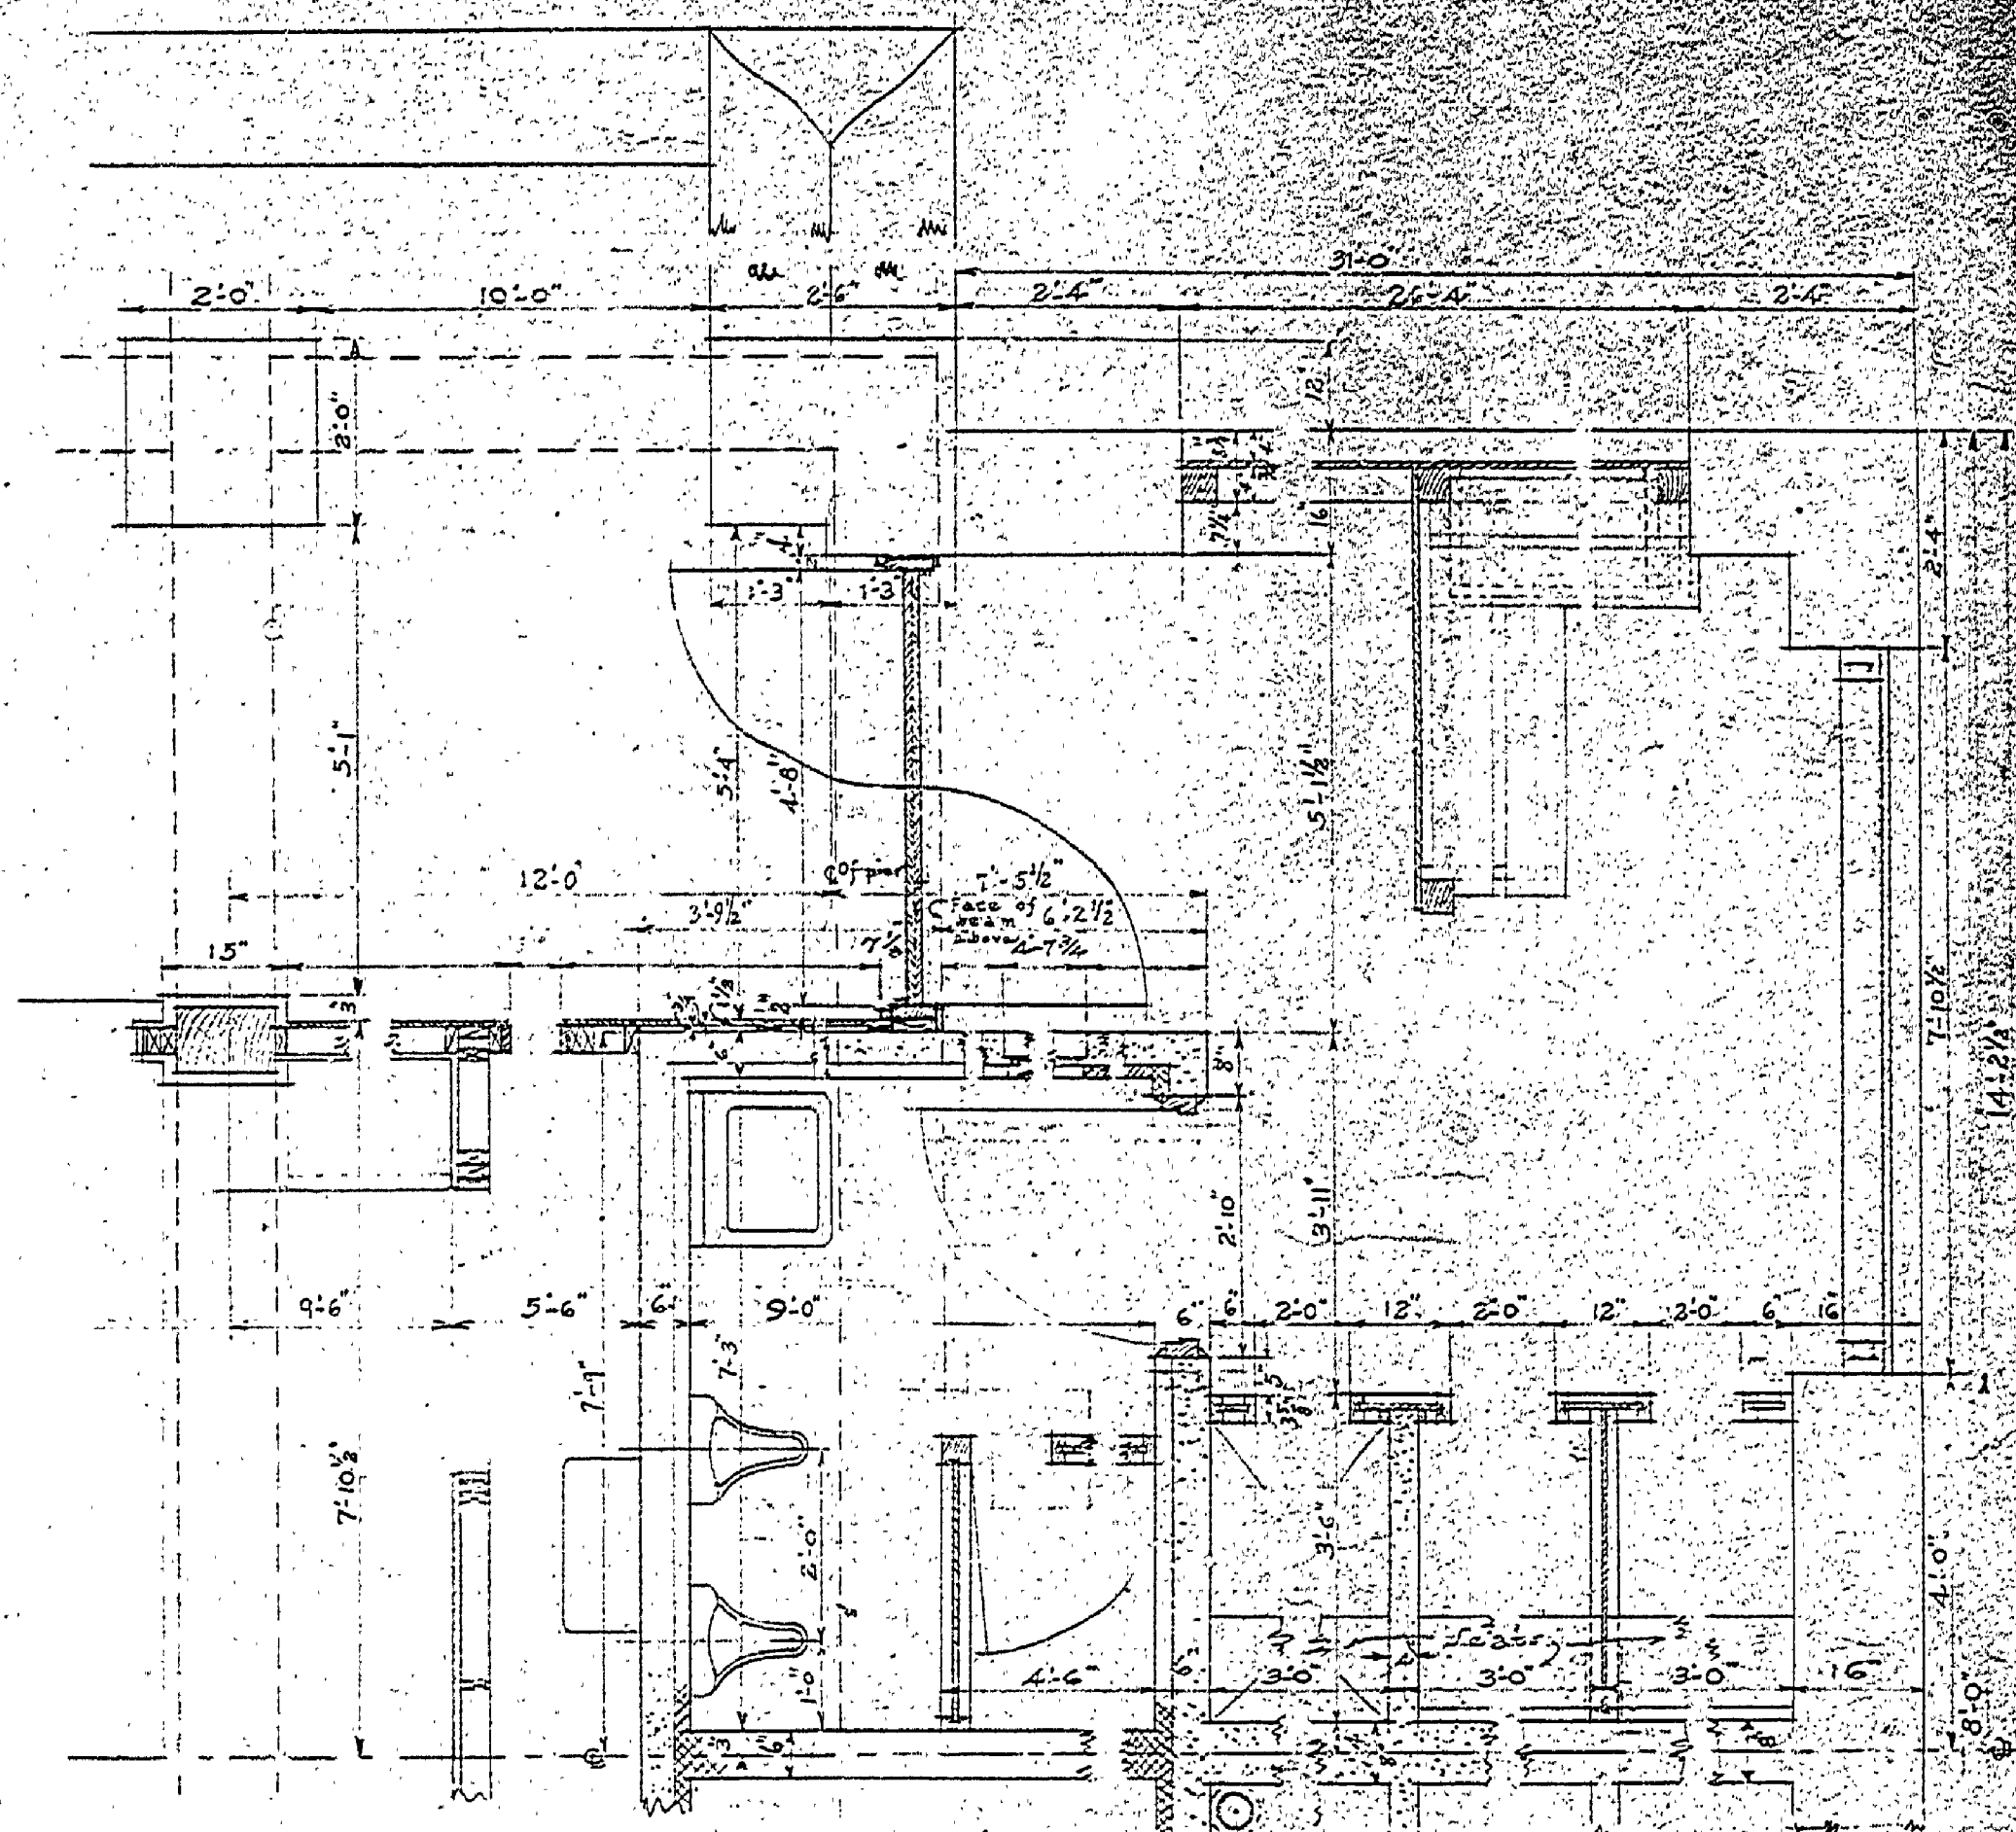



1/2 SCALE DETAIL OF MEN'S LAVATORY & DRESSING COURT

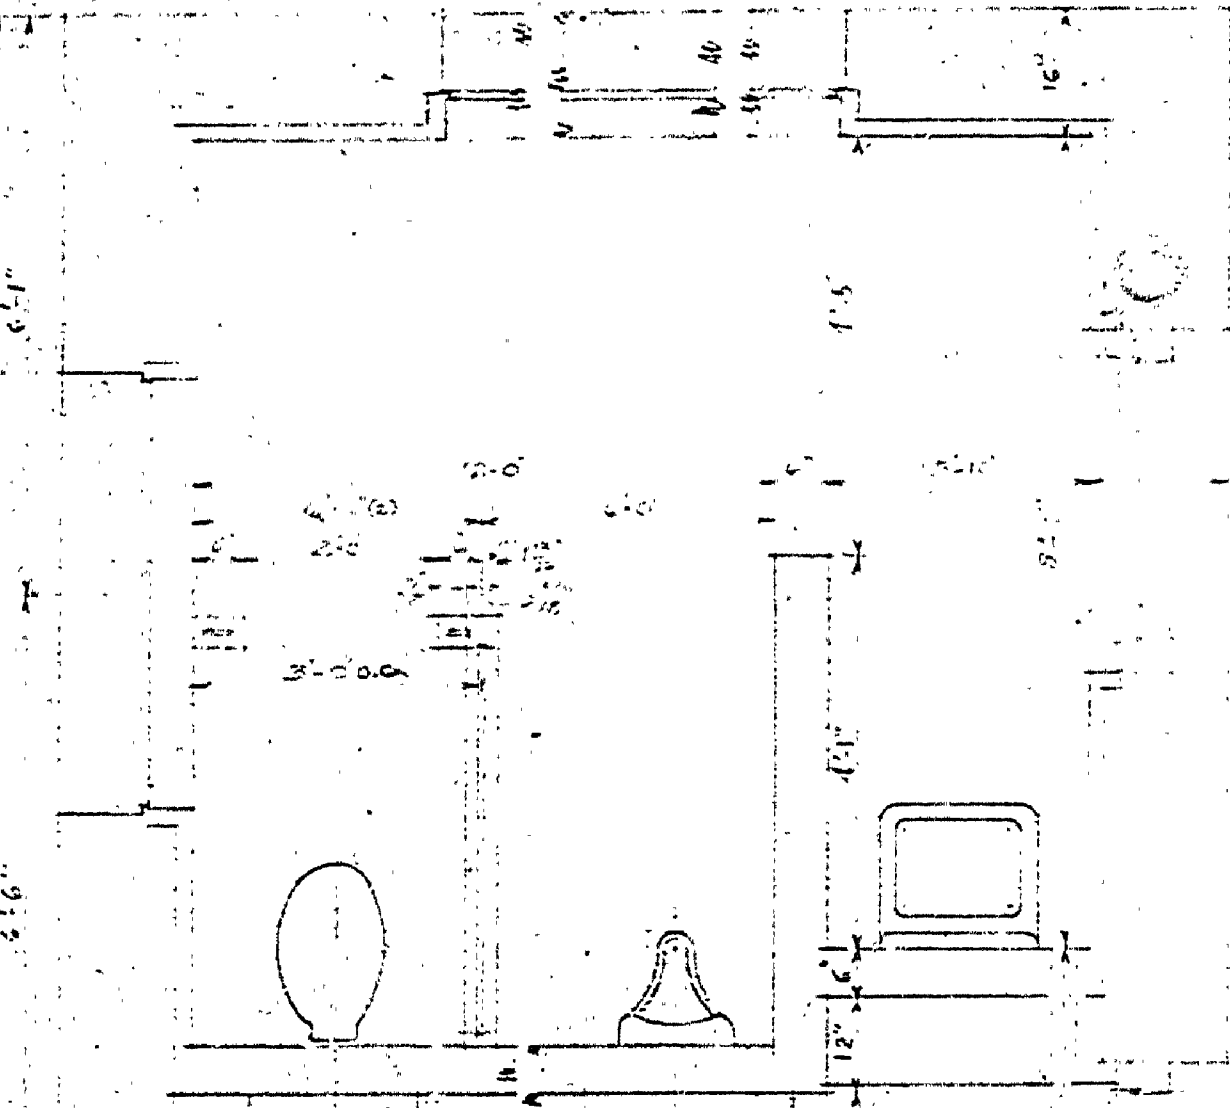


1/2 SCALE DETAIL OF TOILET ROOMS

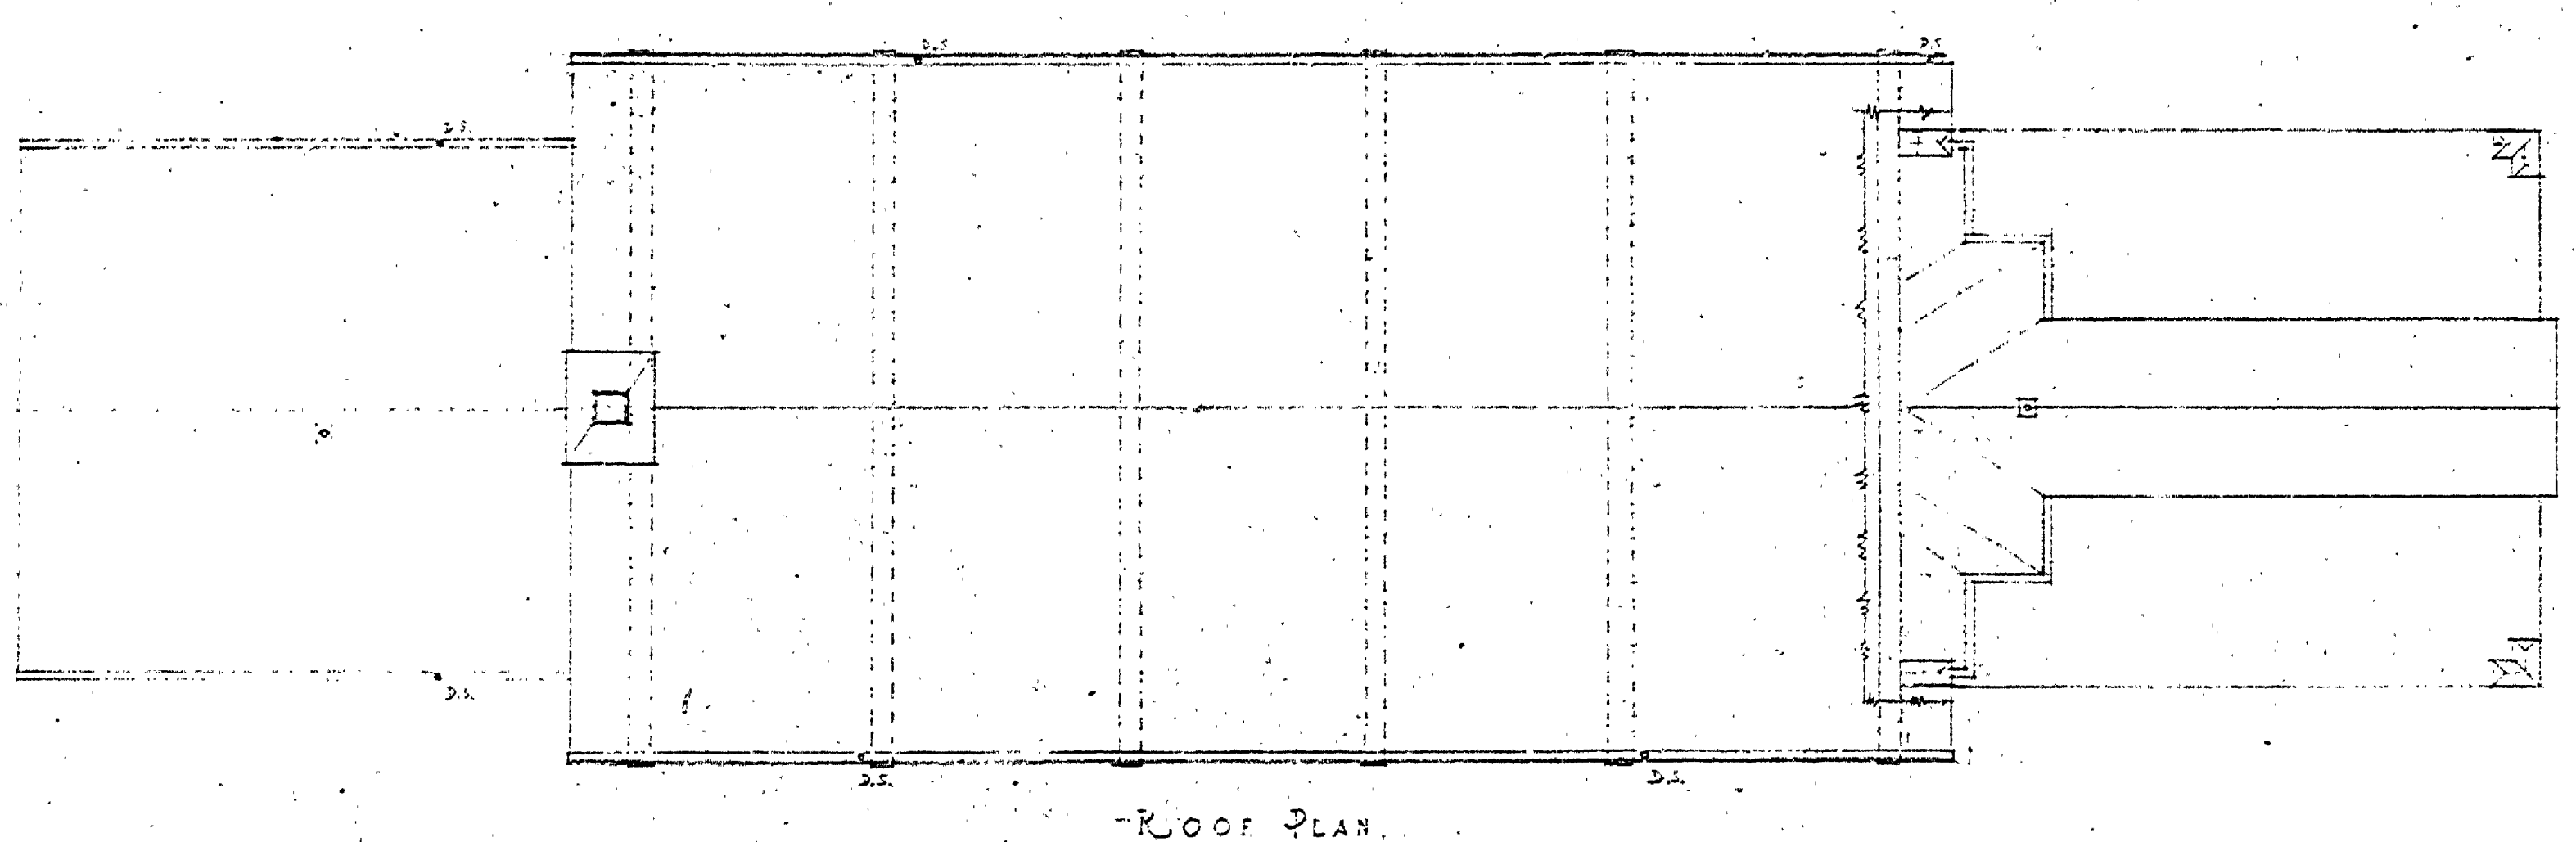


ROOF PLAN

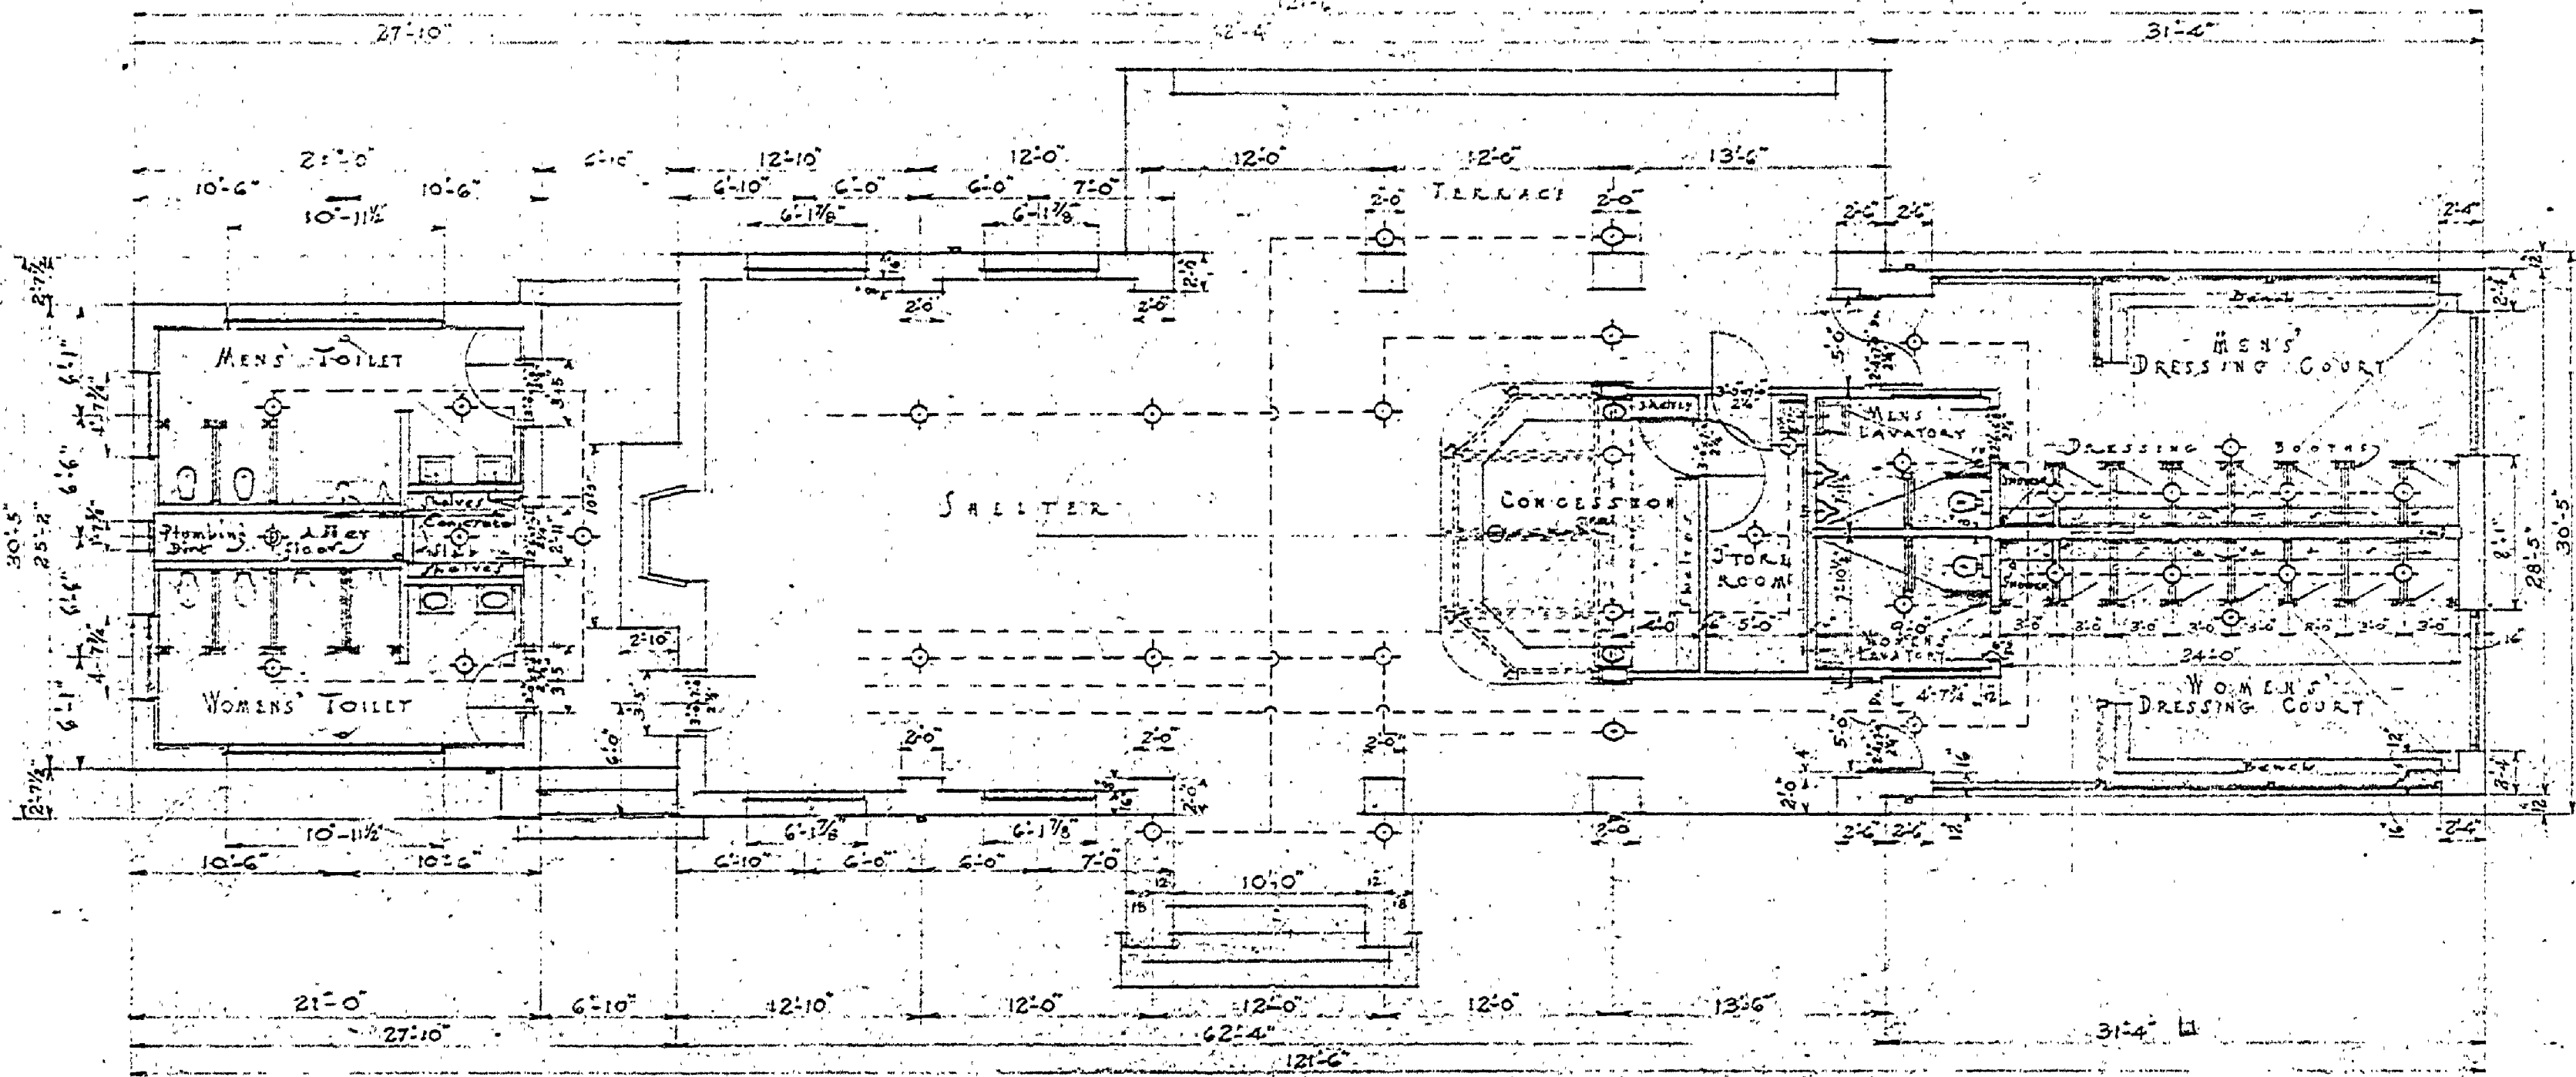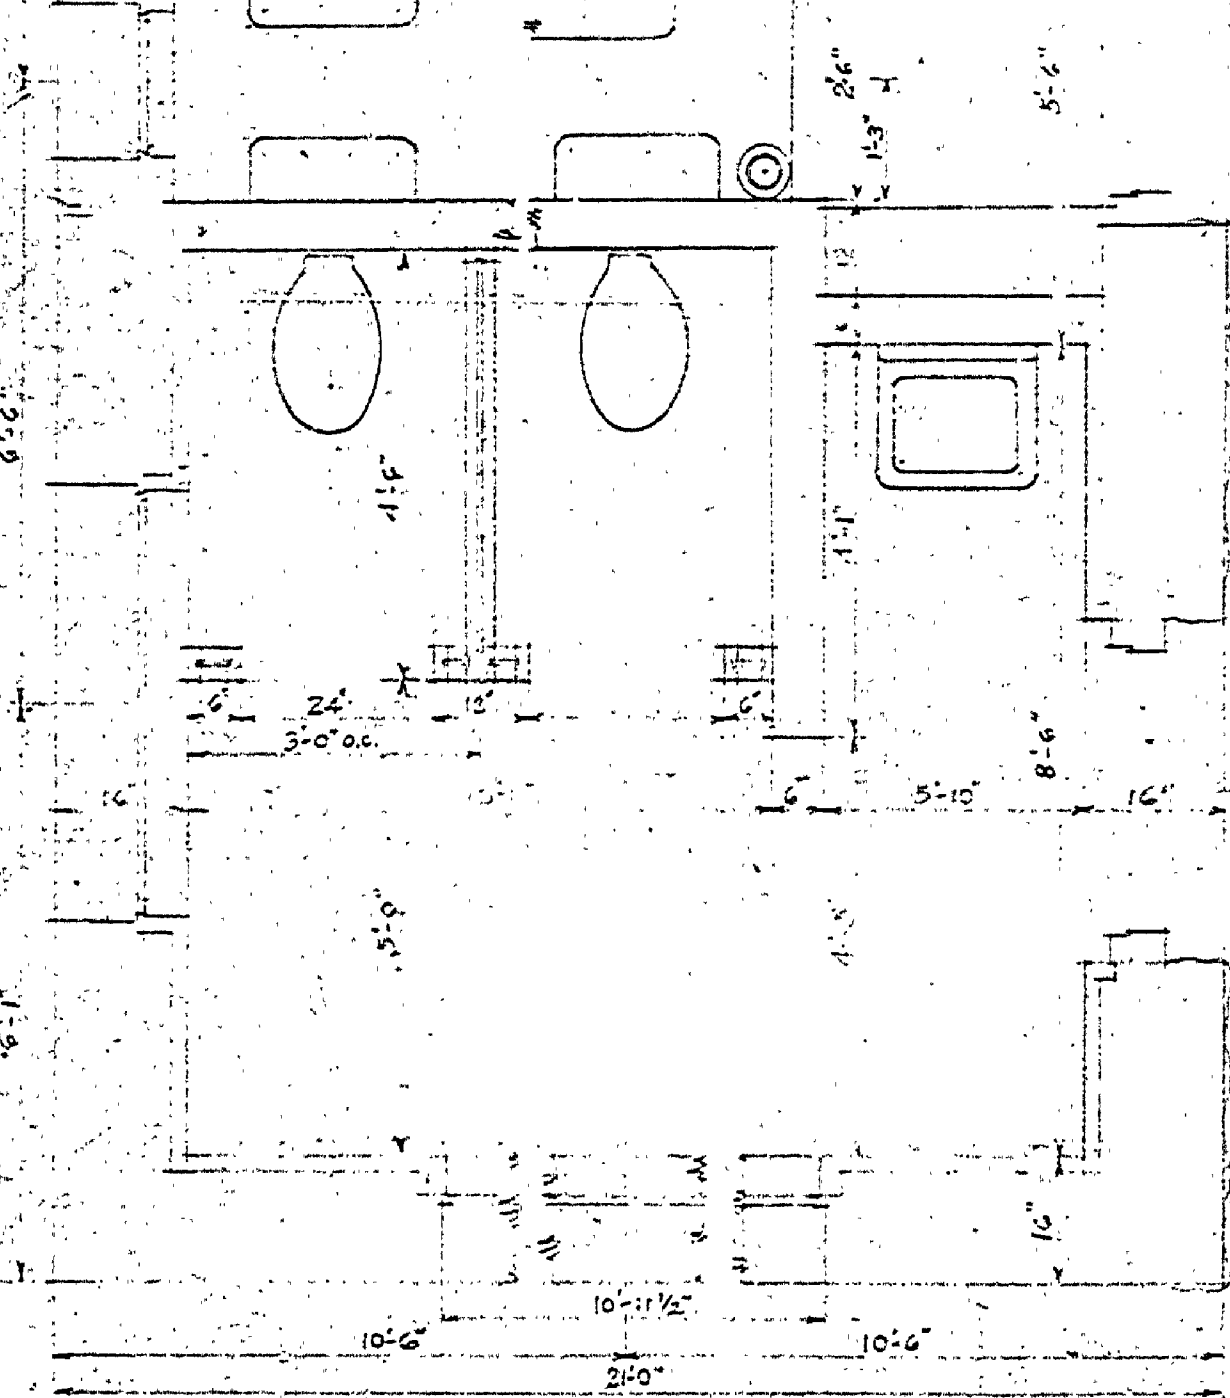


FLOOR PLAN

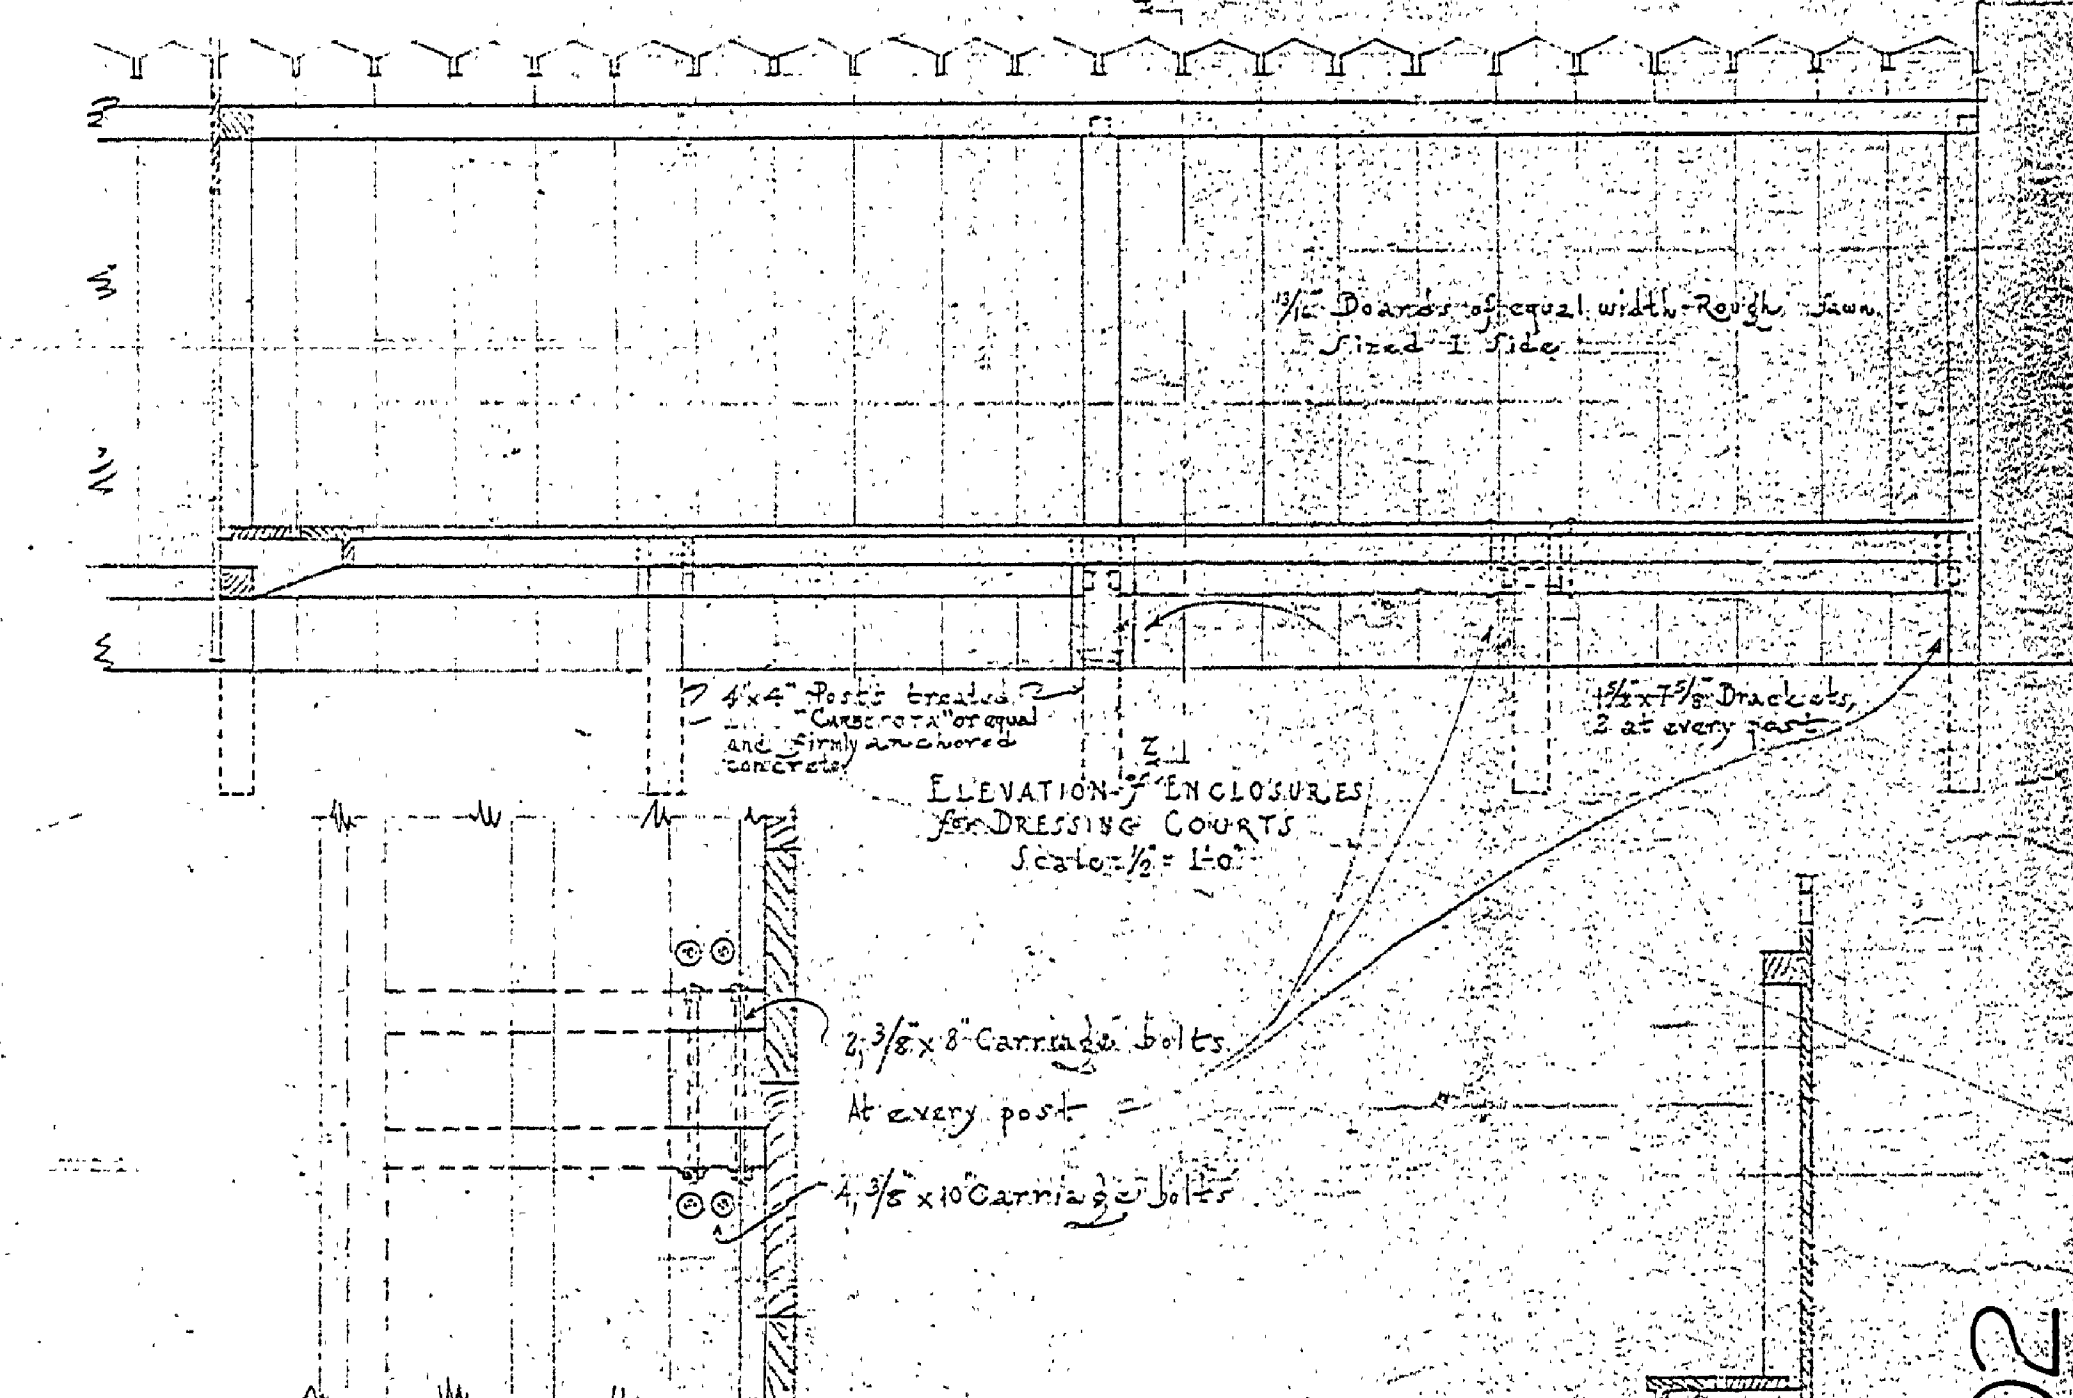


1/2 SCALE DETAIL OF ENCLOSURES FOR DRESSING COURTS

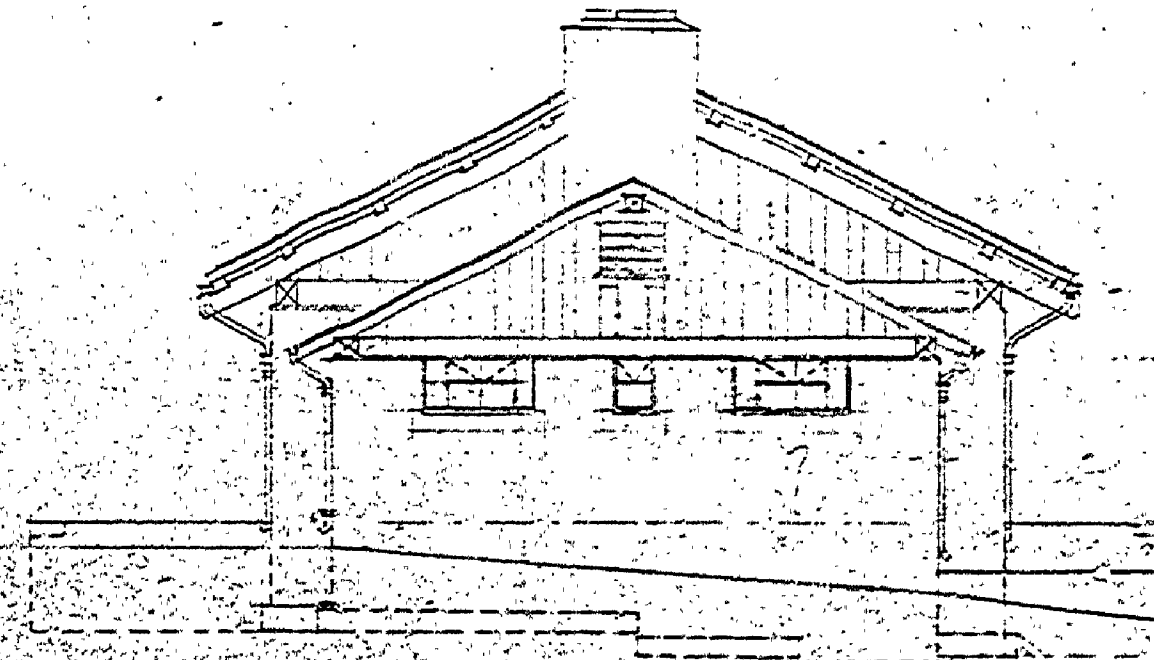

SOUTHWEST ELEVATION

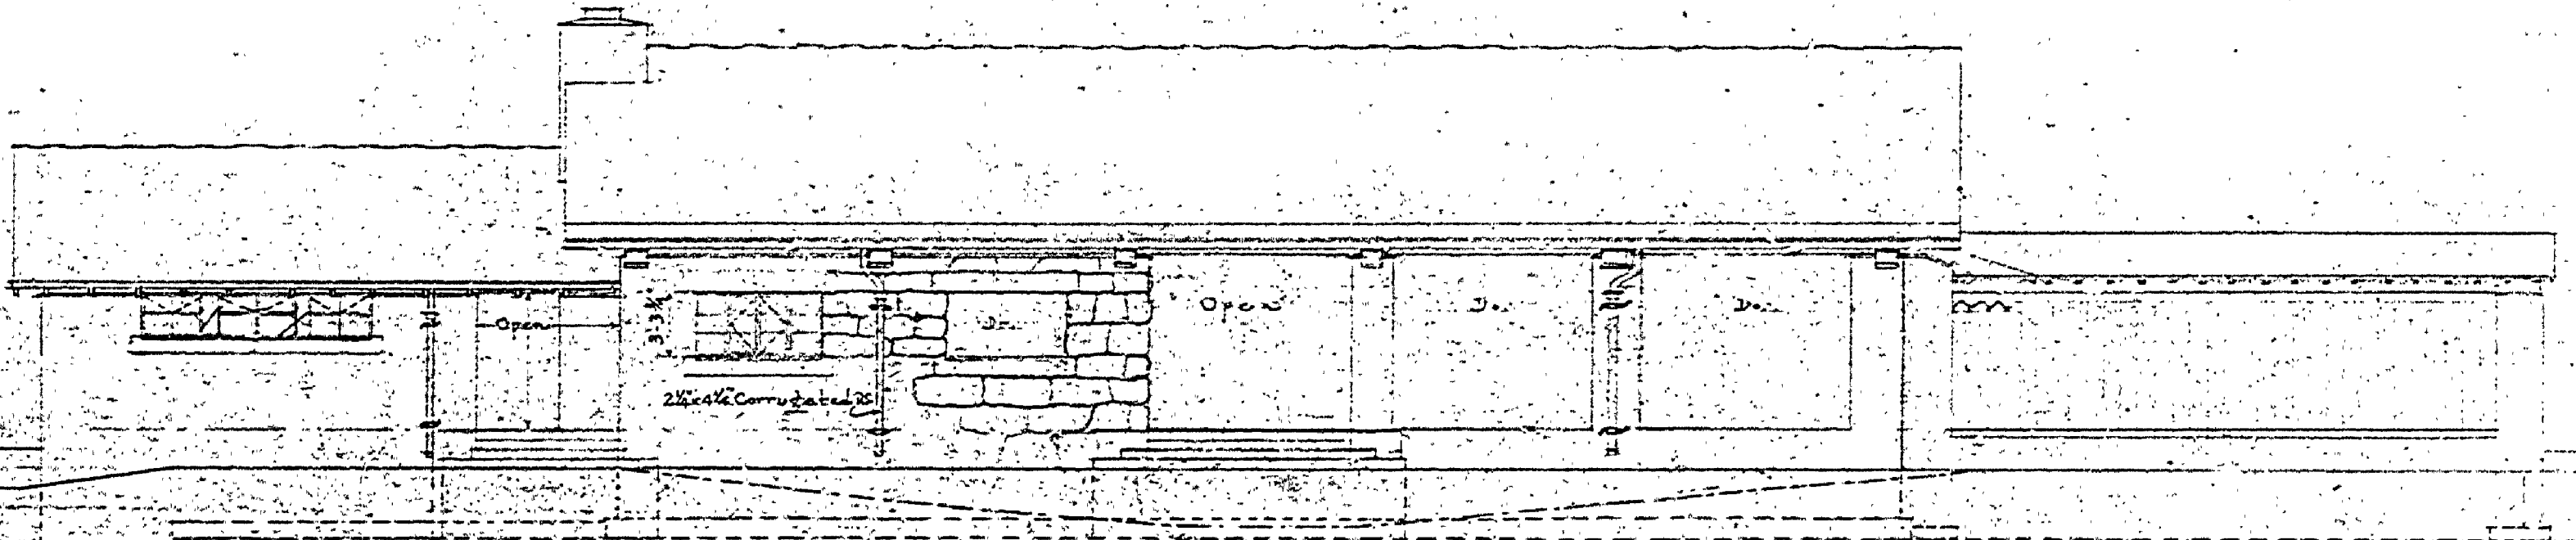

SOUTHEAST ELEVATION

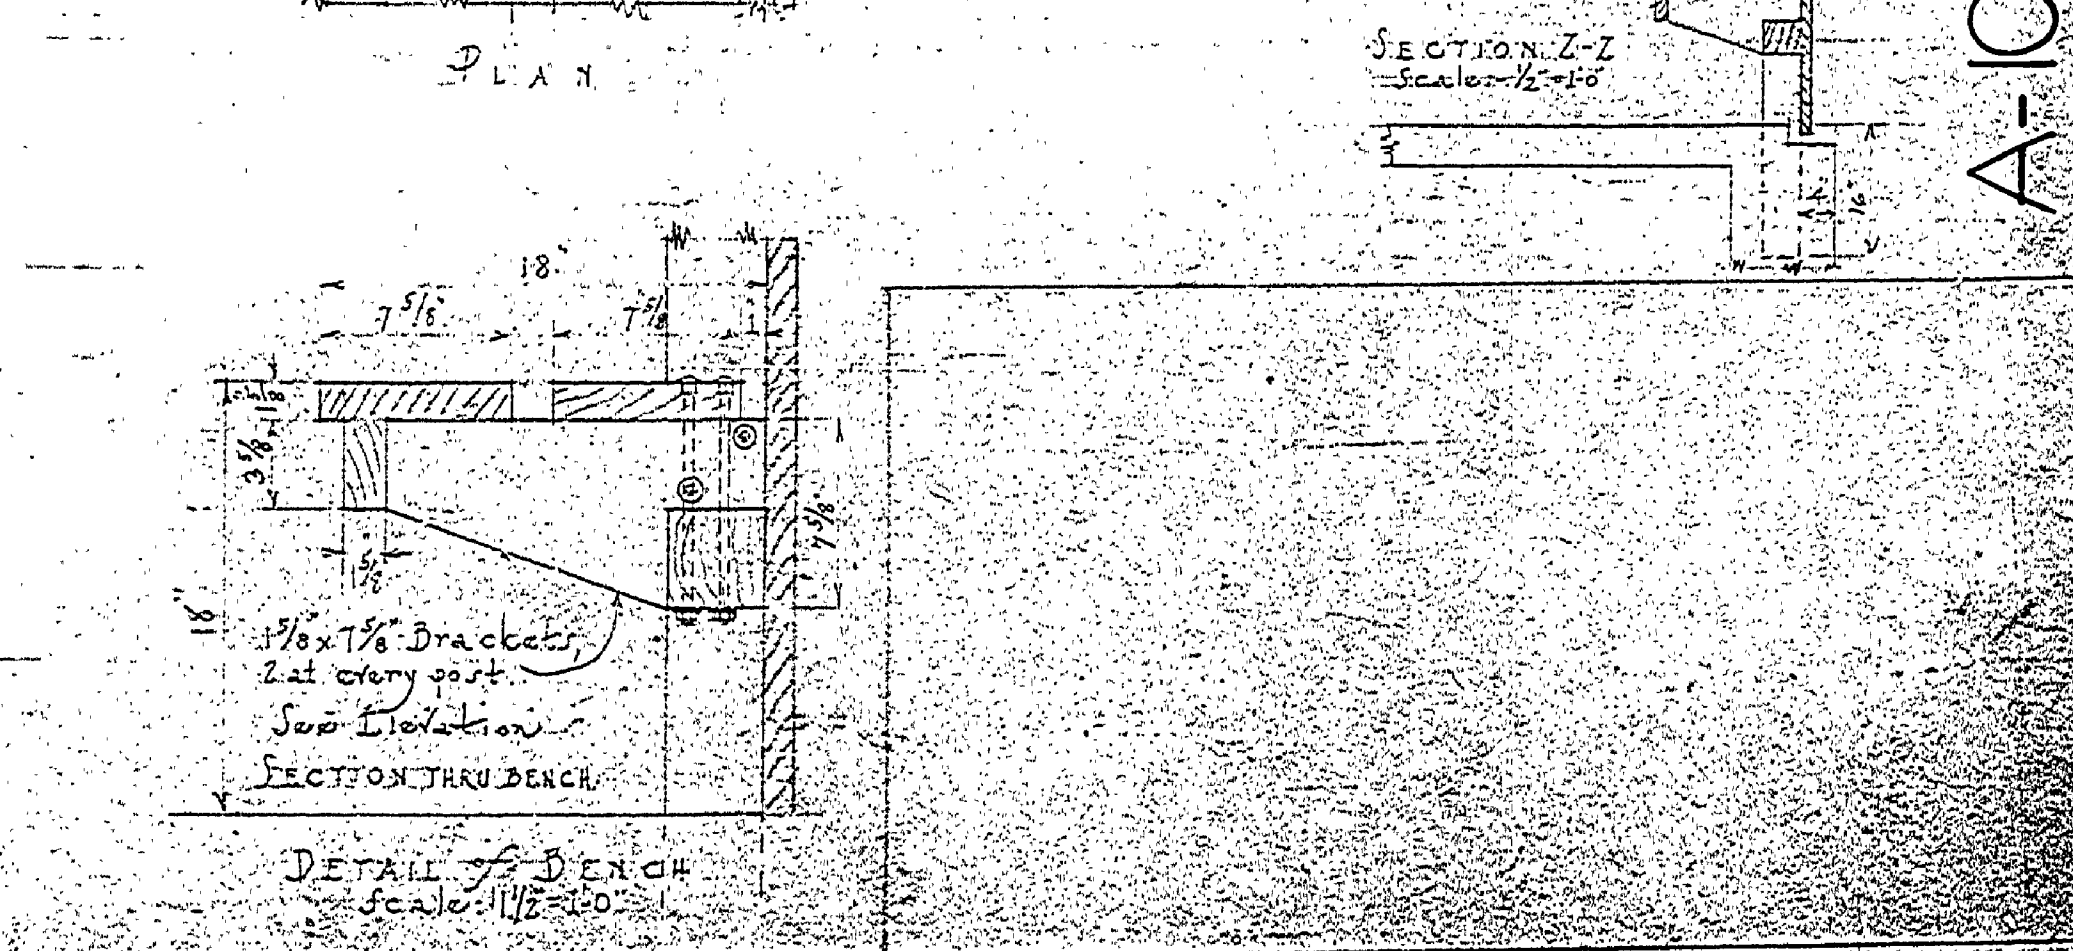

DETAIL OF BENCH

A-102