




NORTHEAST ELEVATION

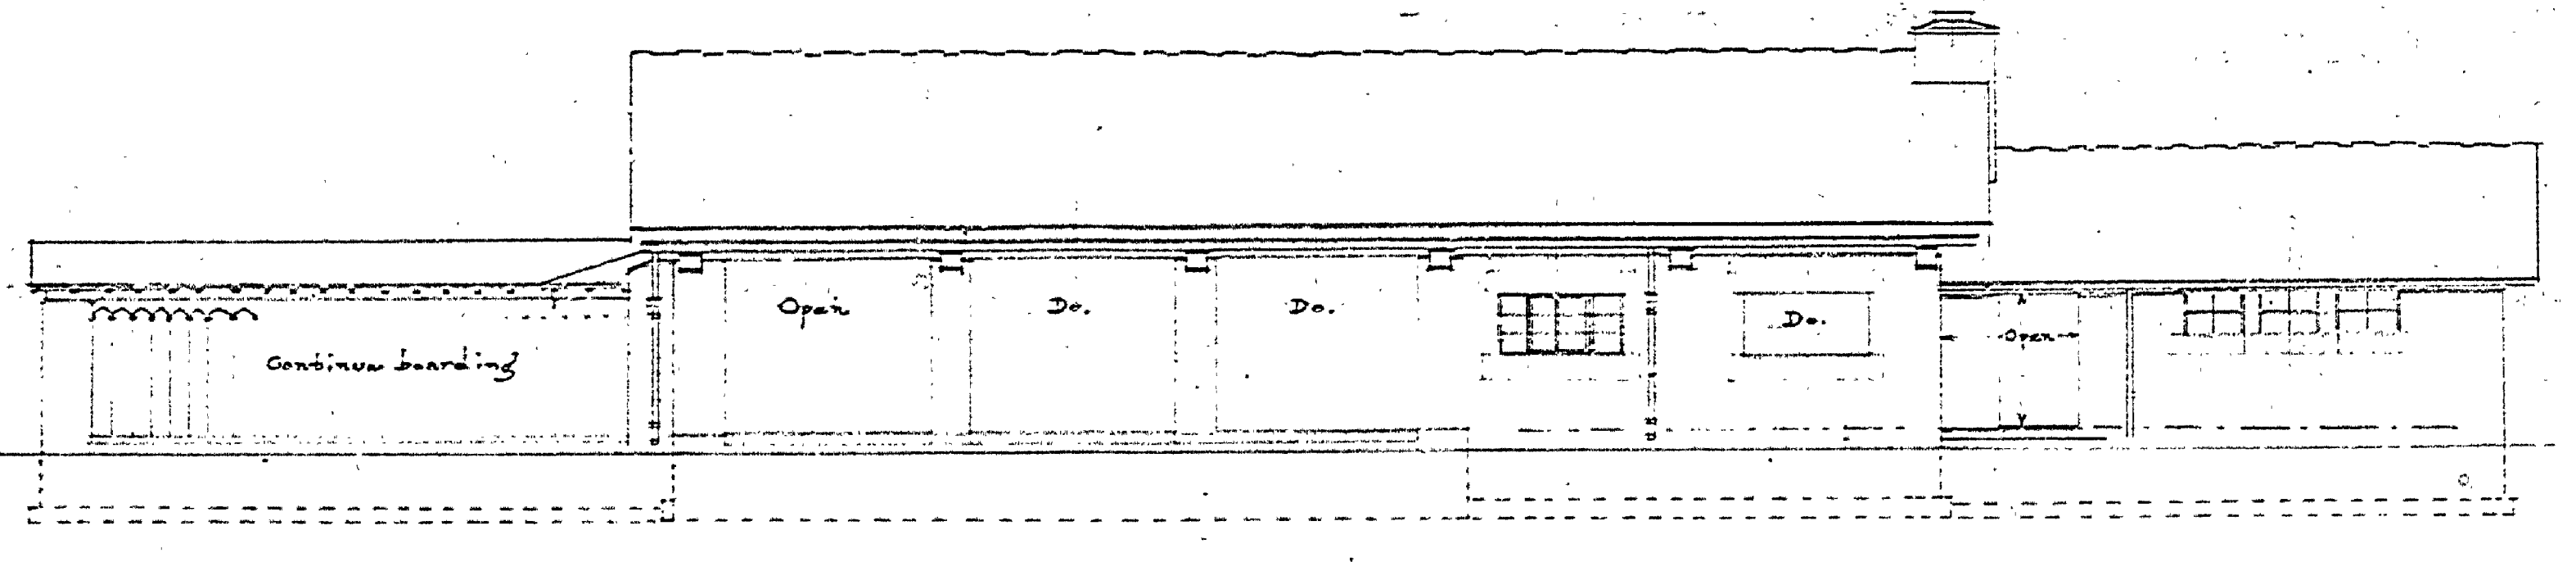



NORTHWEST ELEVATION

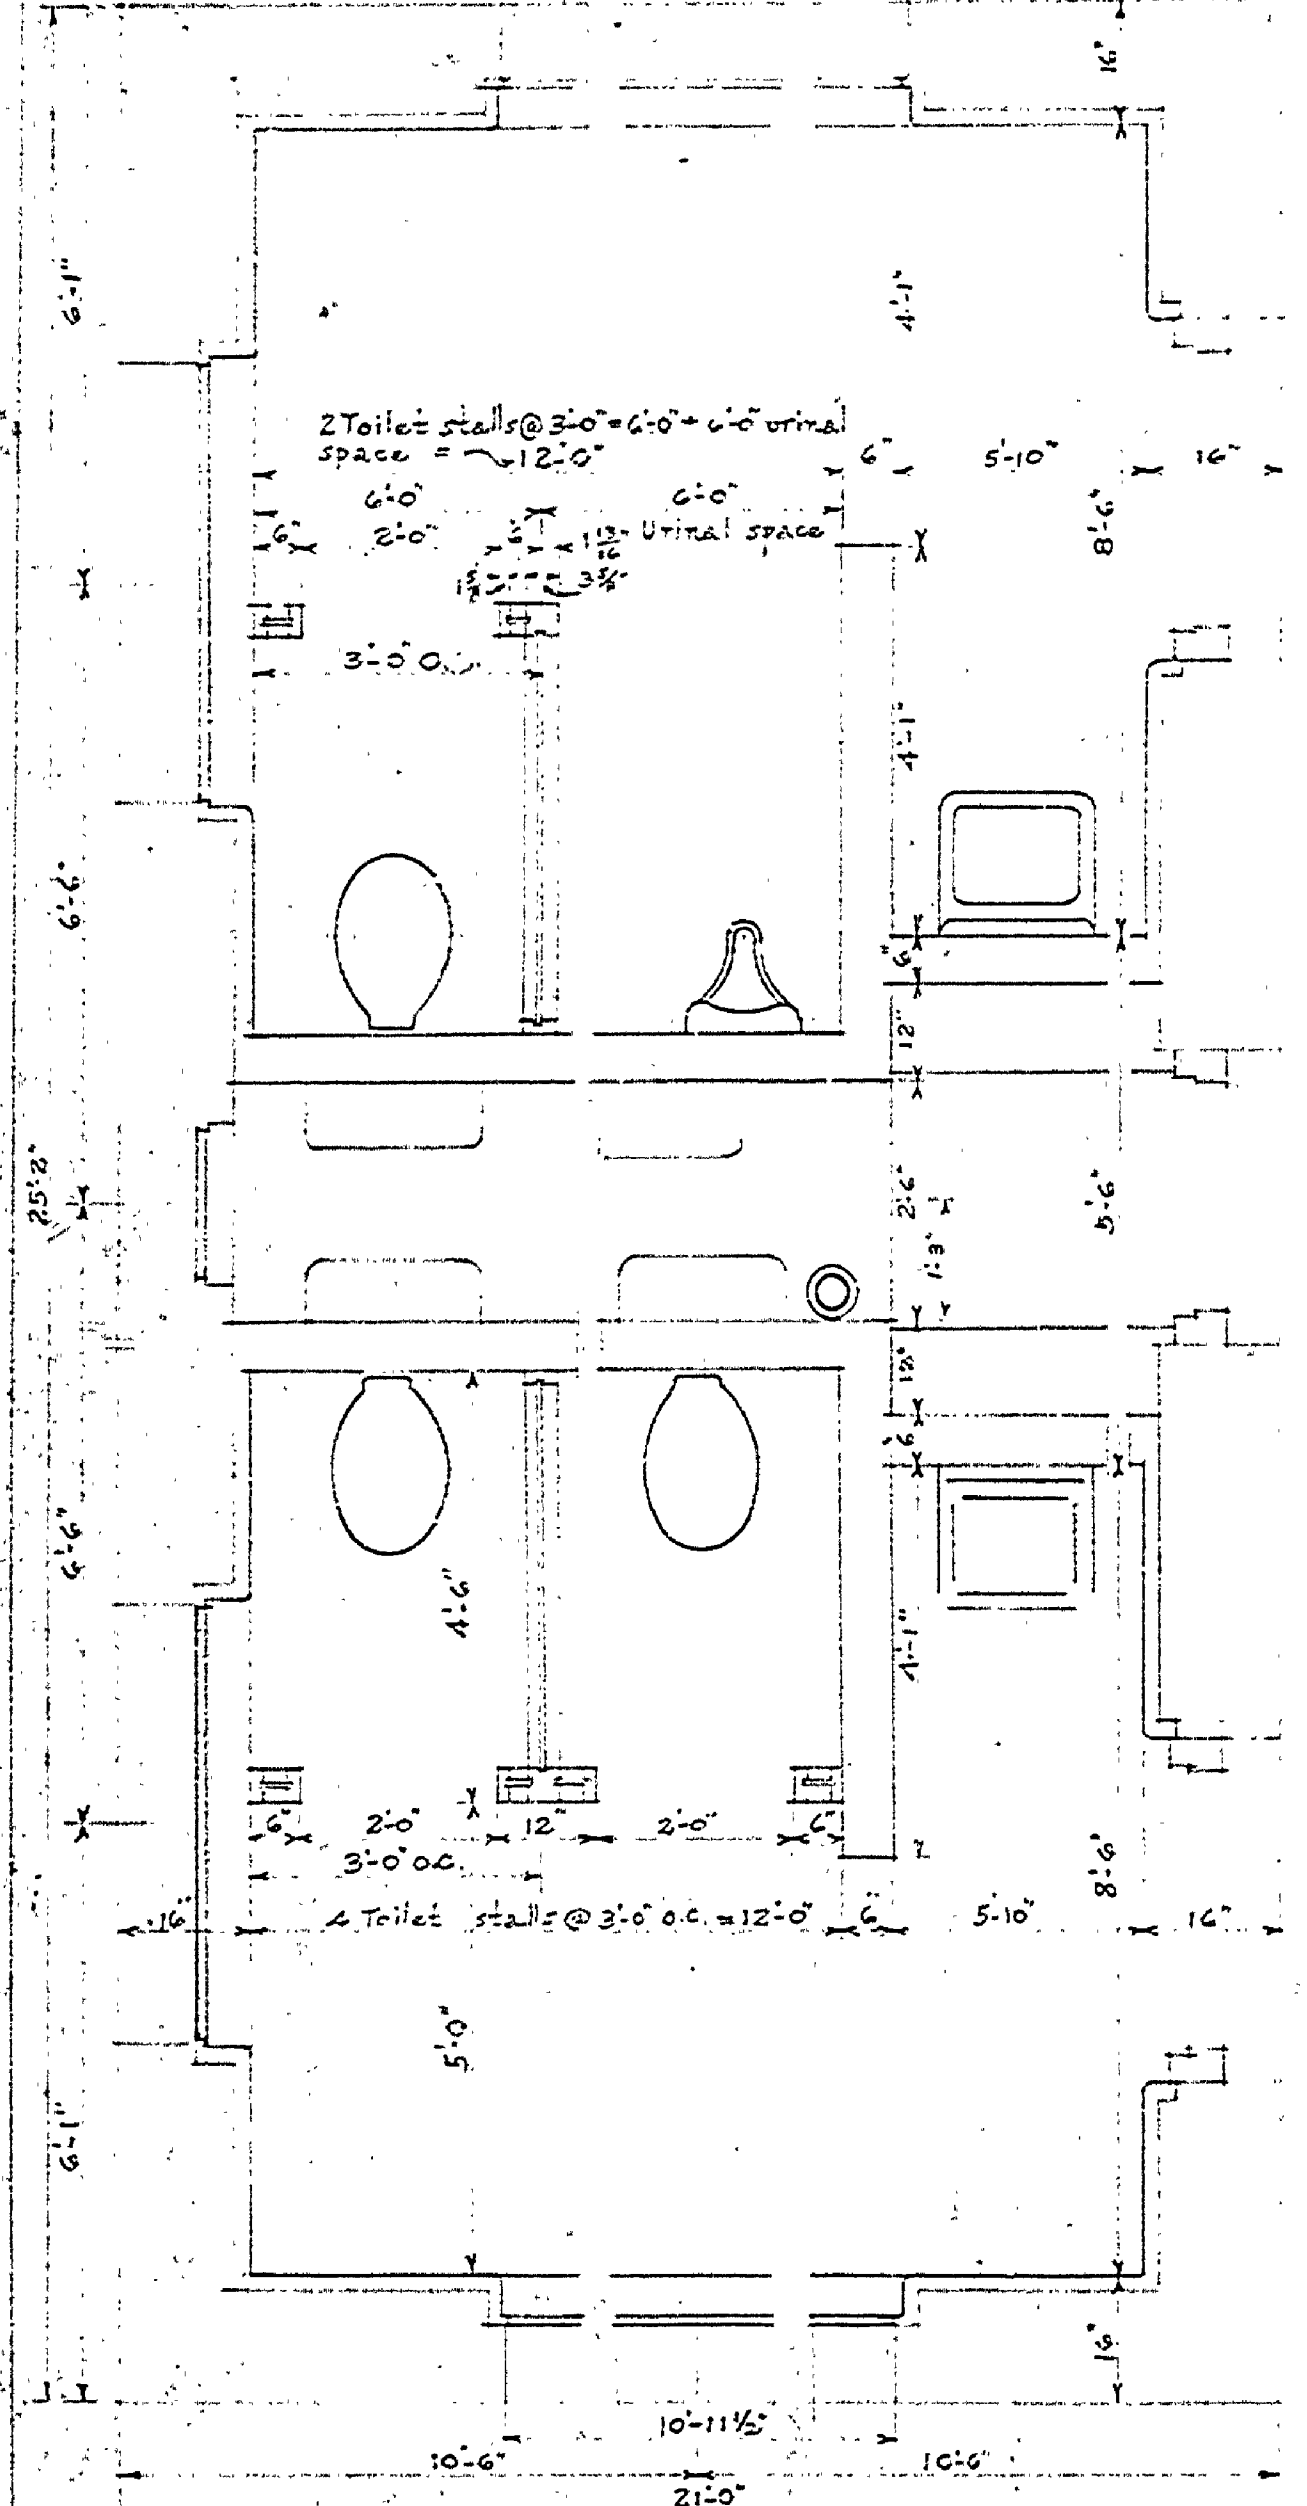


1/2 SCALE DETAIL OF TOILET ROOMS

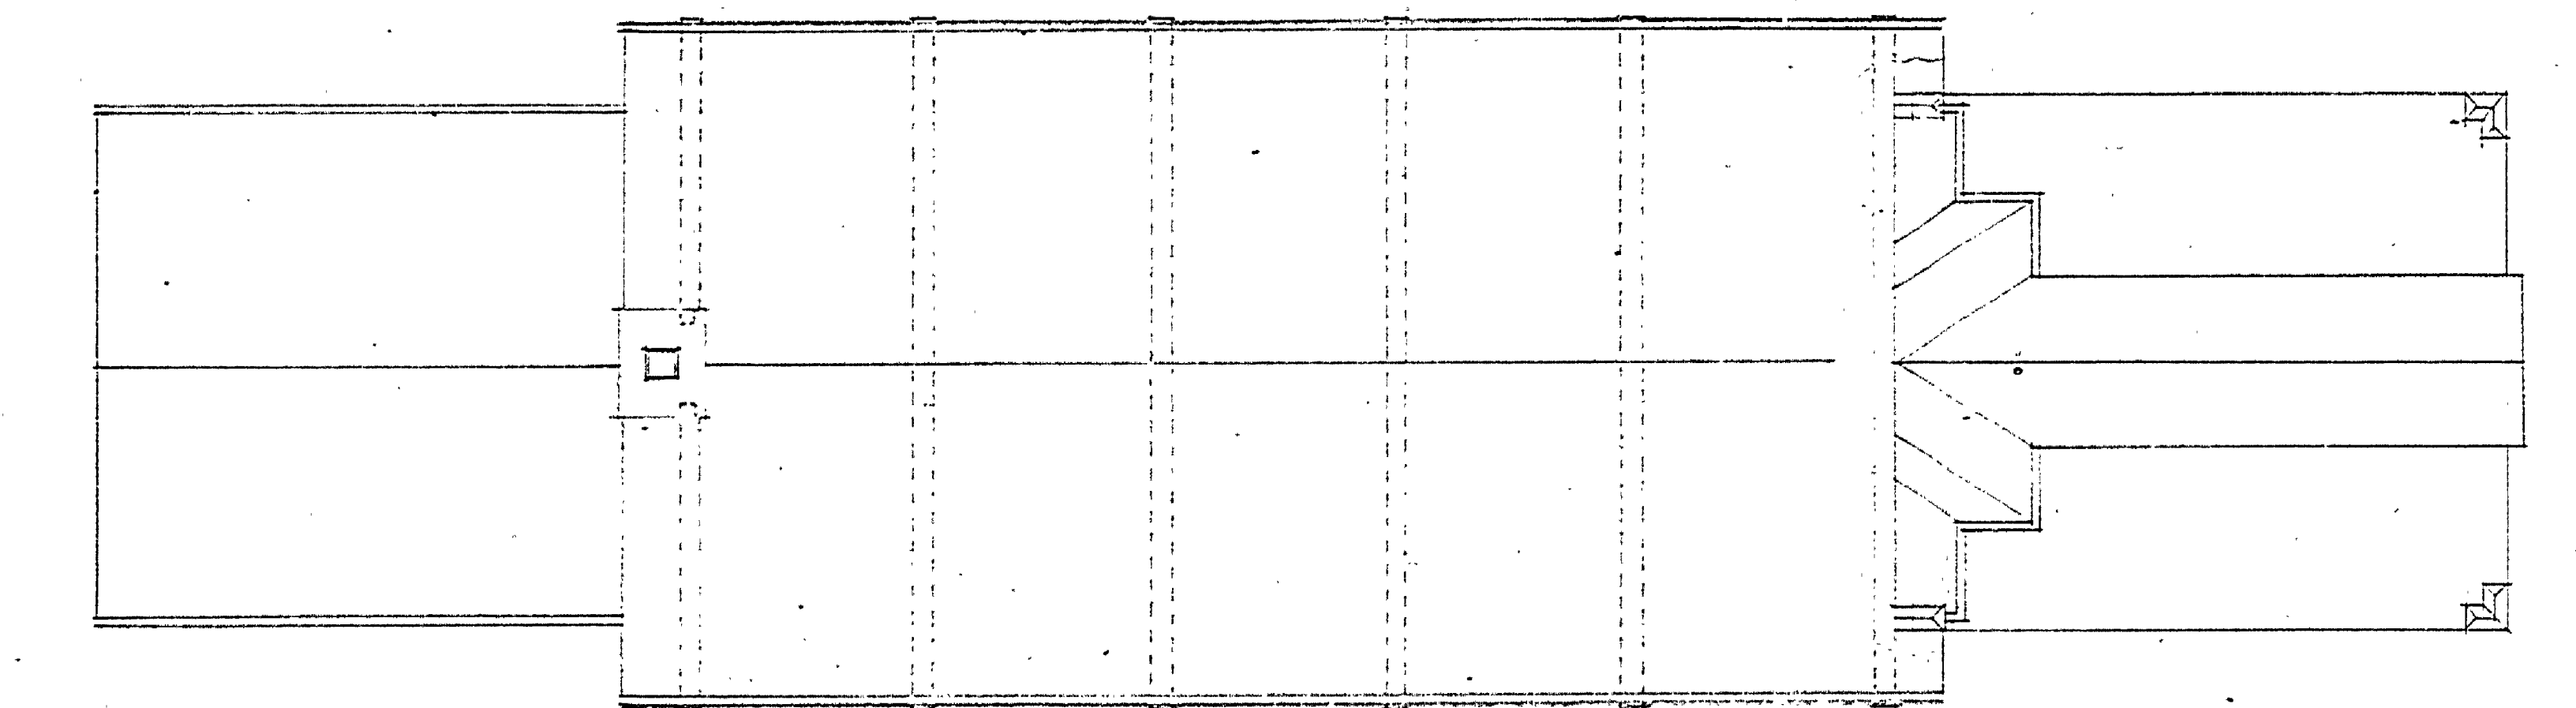


ROOF PLAN

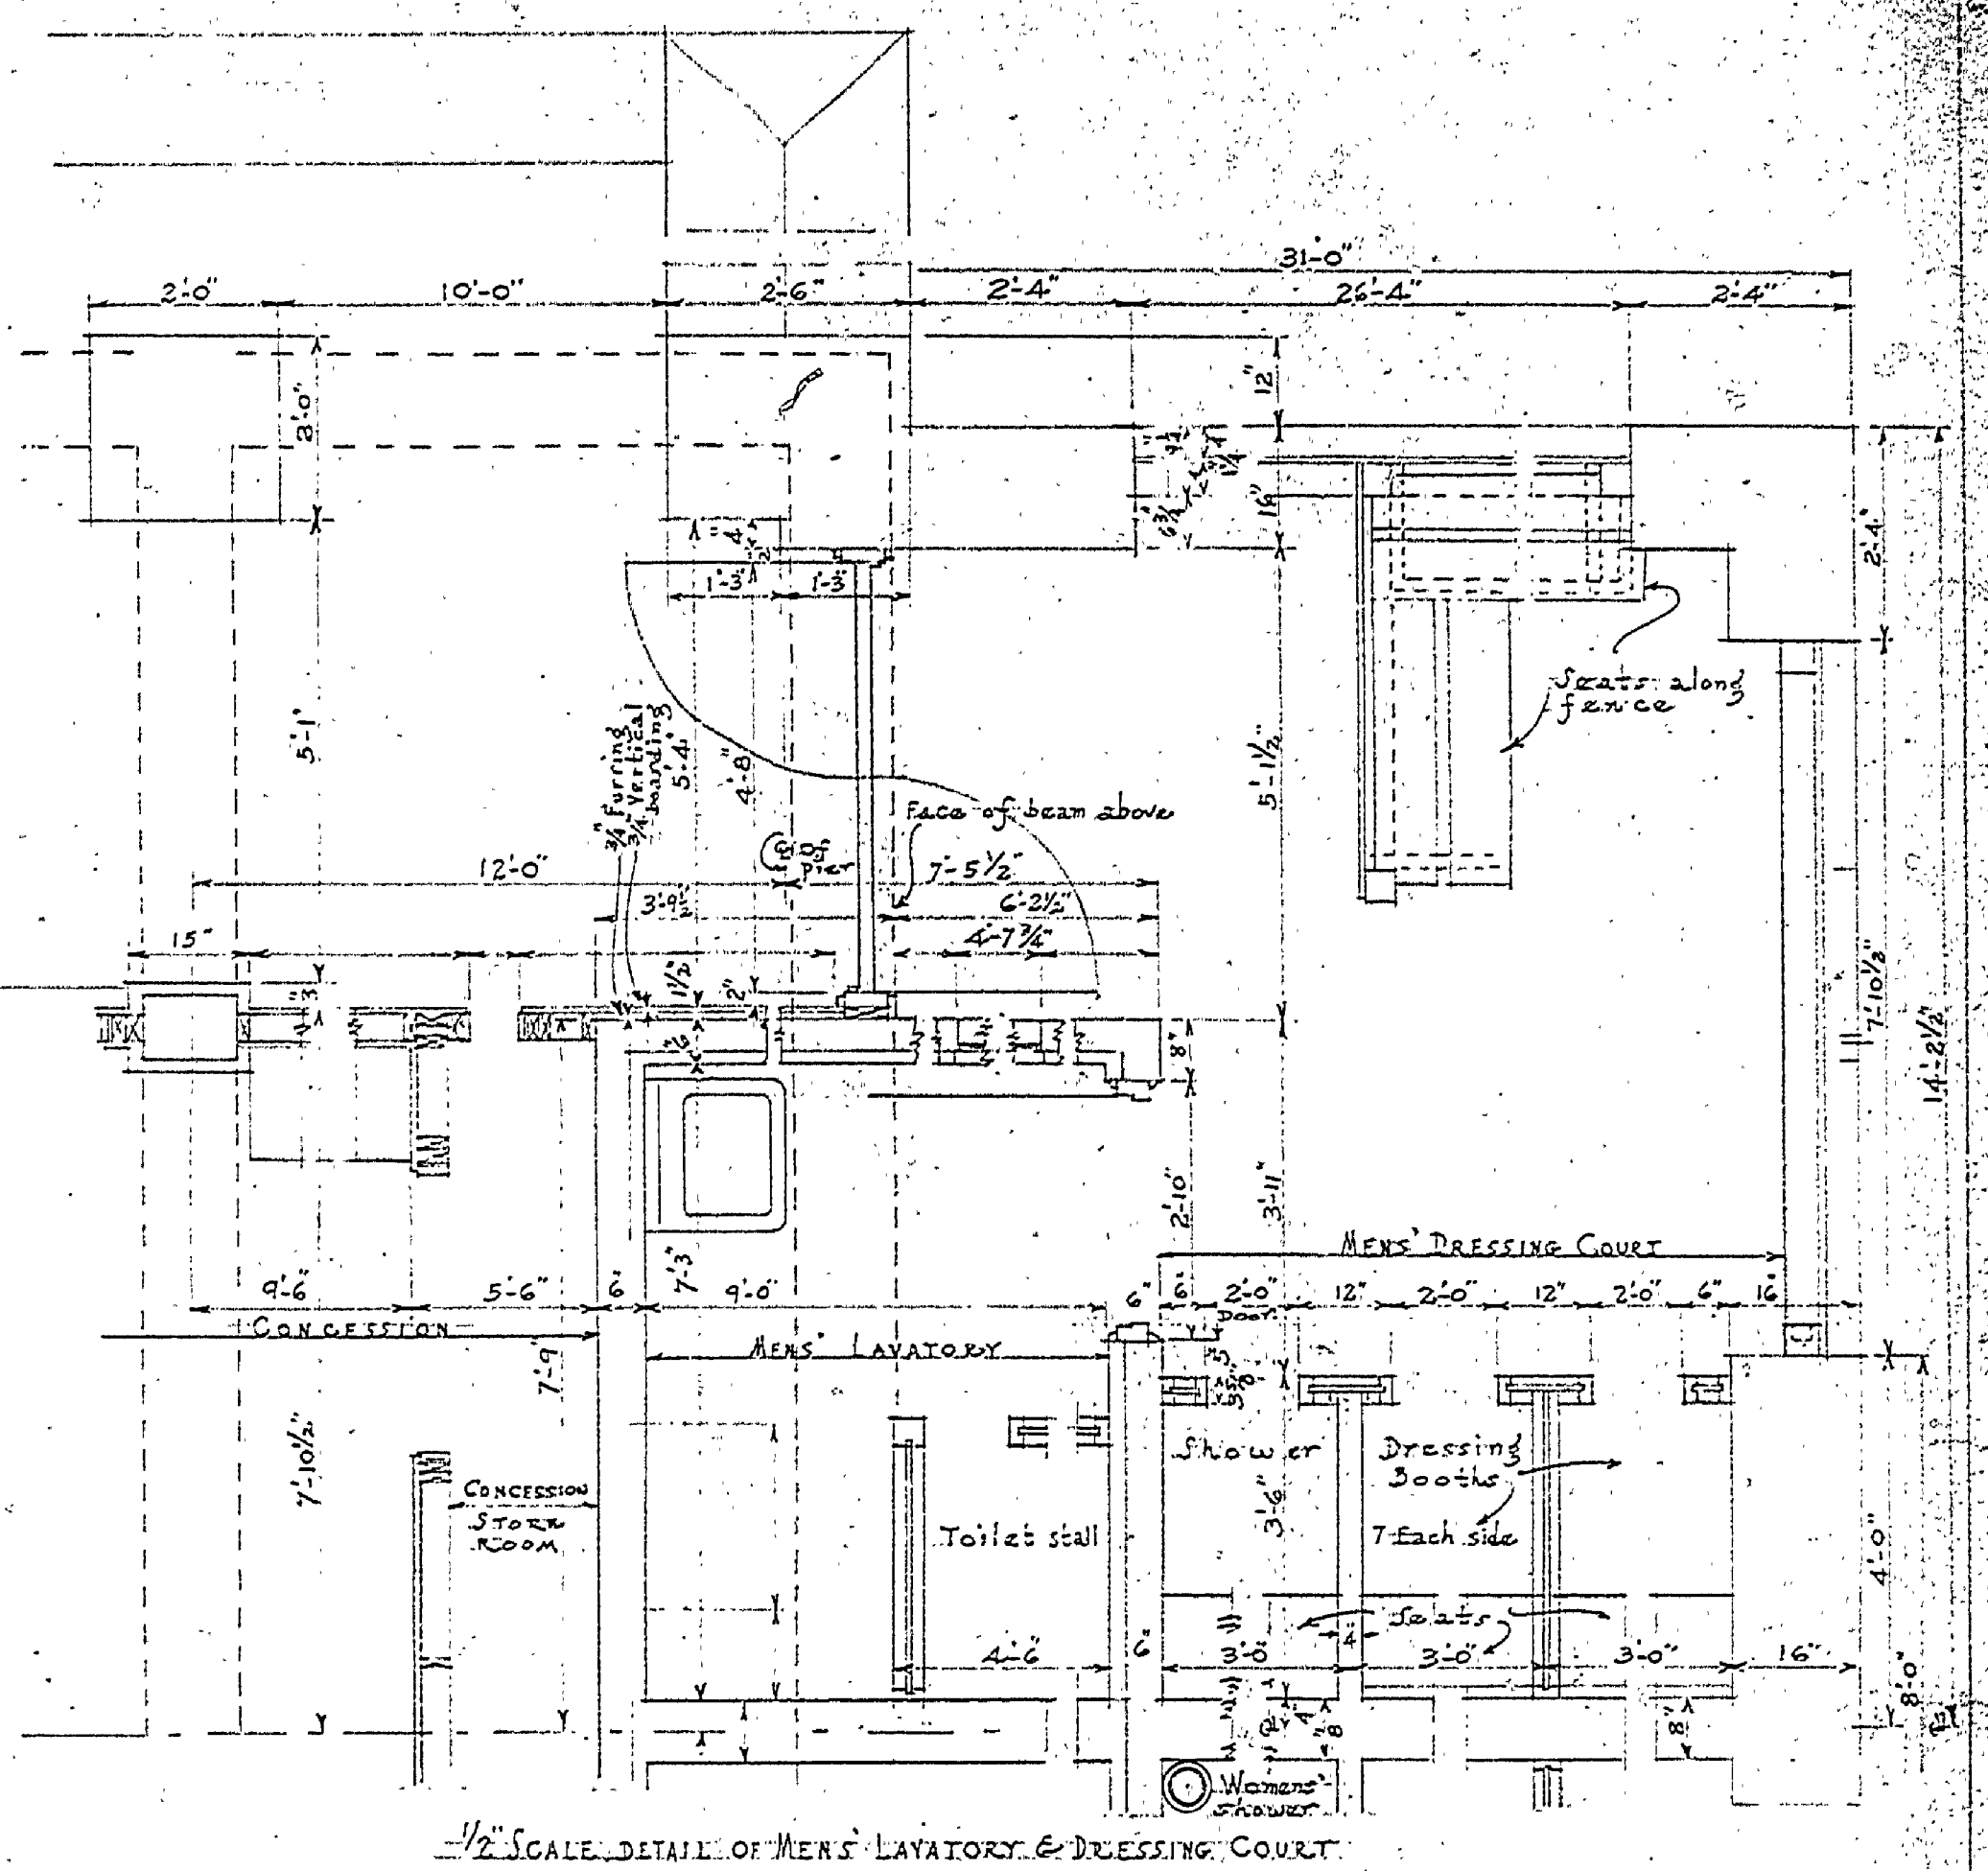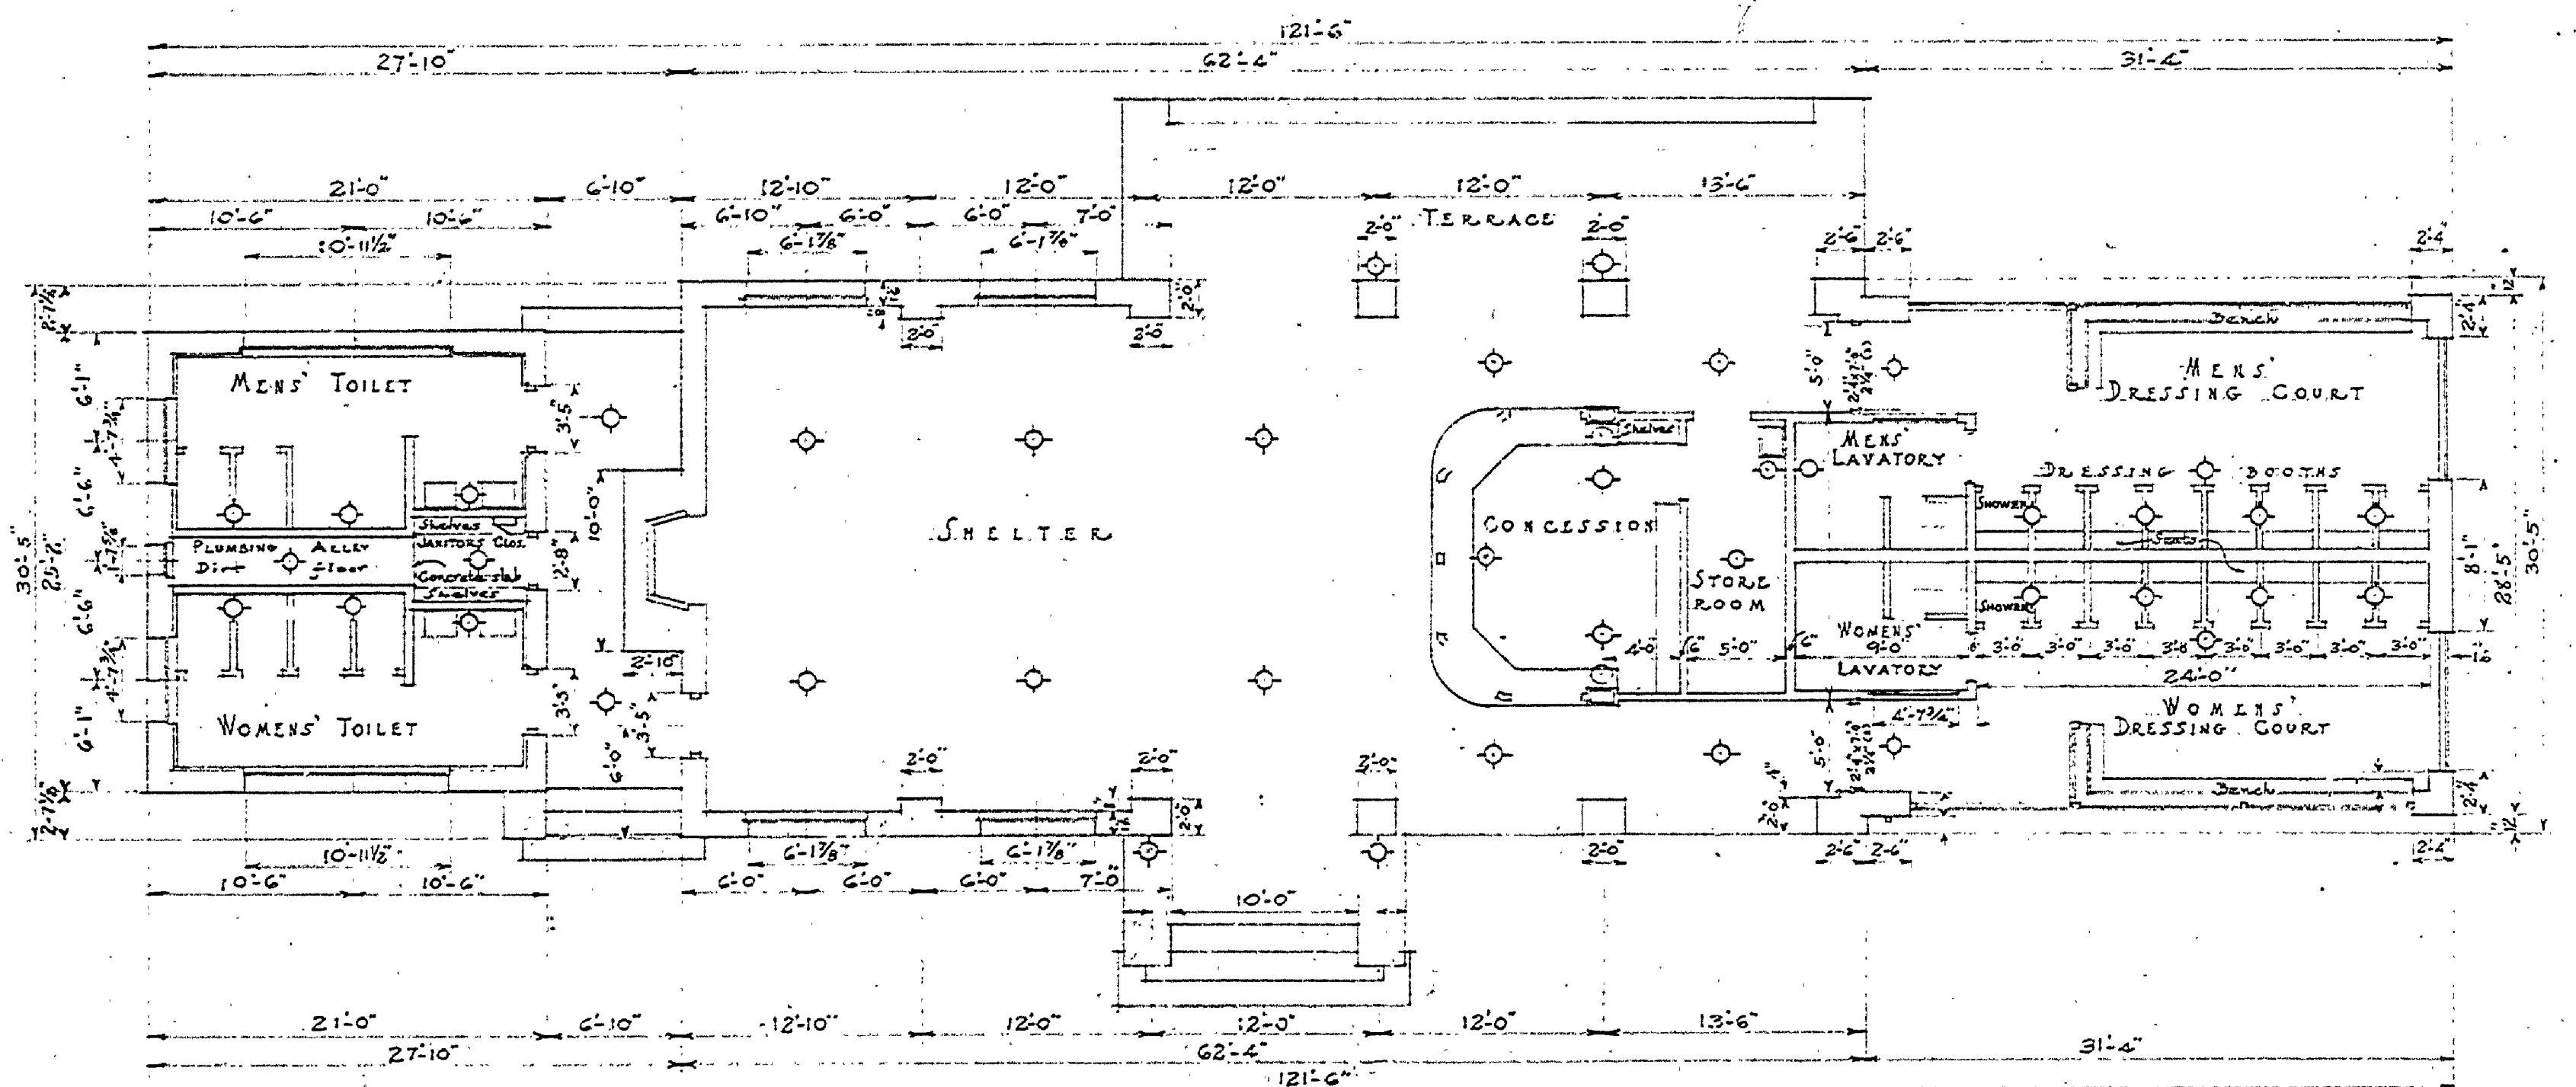


1/2 SCALE DETAIL OF MEN'S LAVATORY & DRESSING COURT

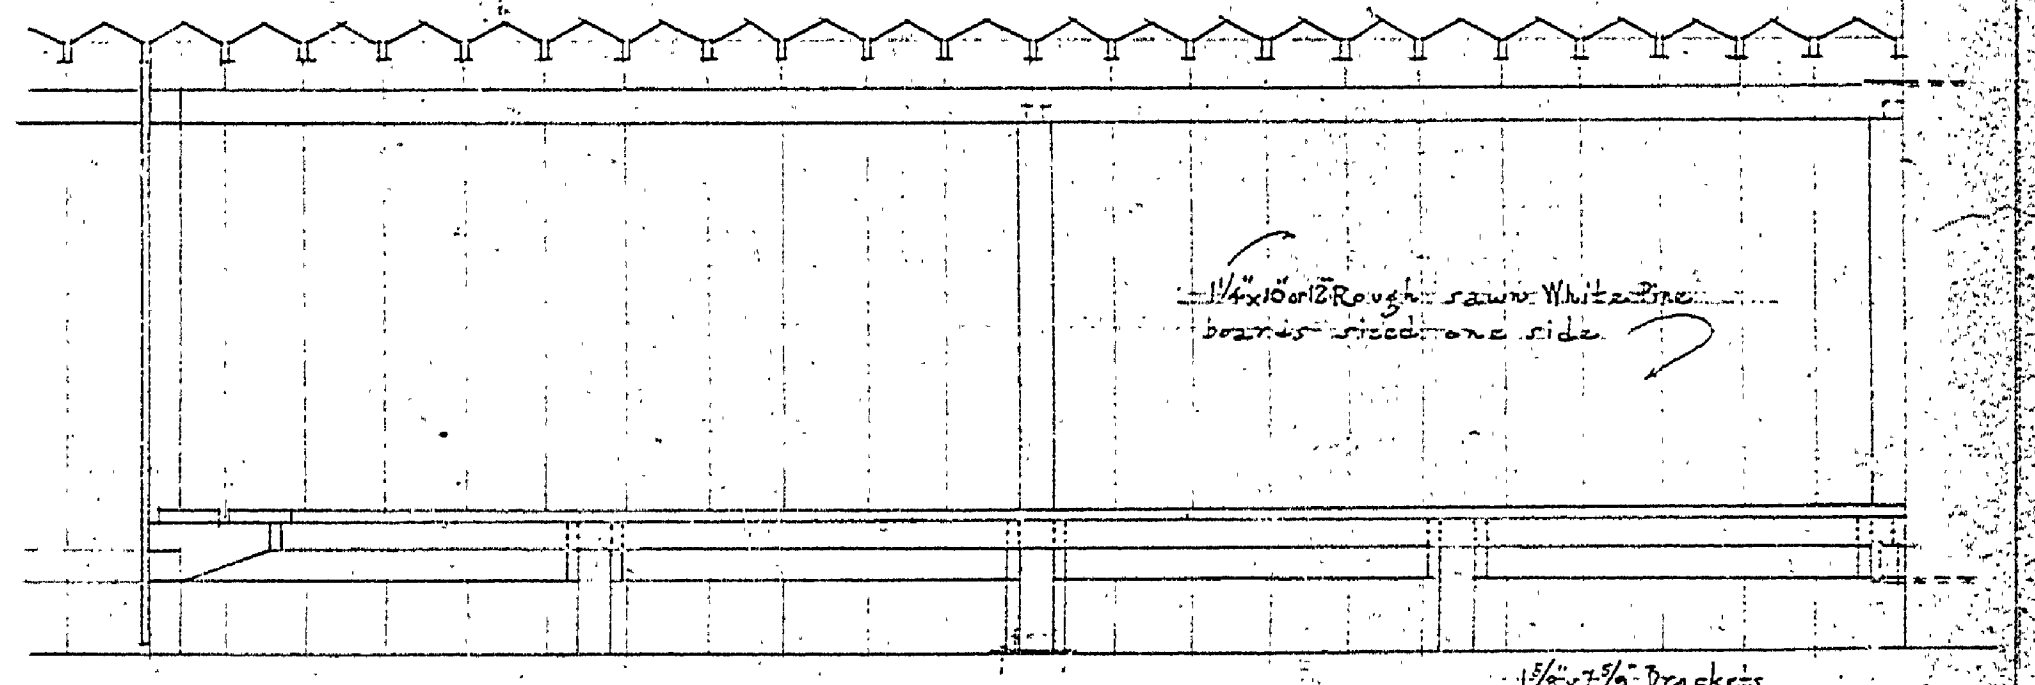


ELEVATION OF ENCLOSURES FOR DRESSING COURTS

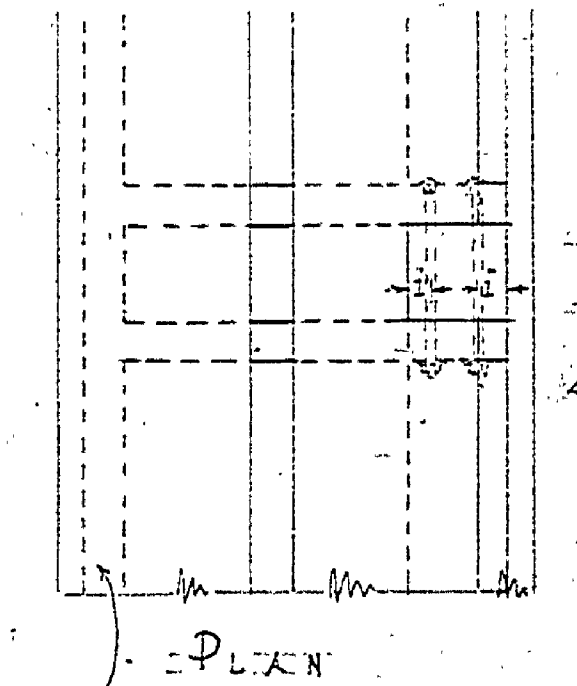

PLAN

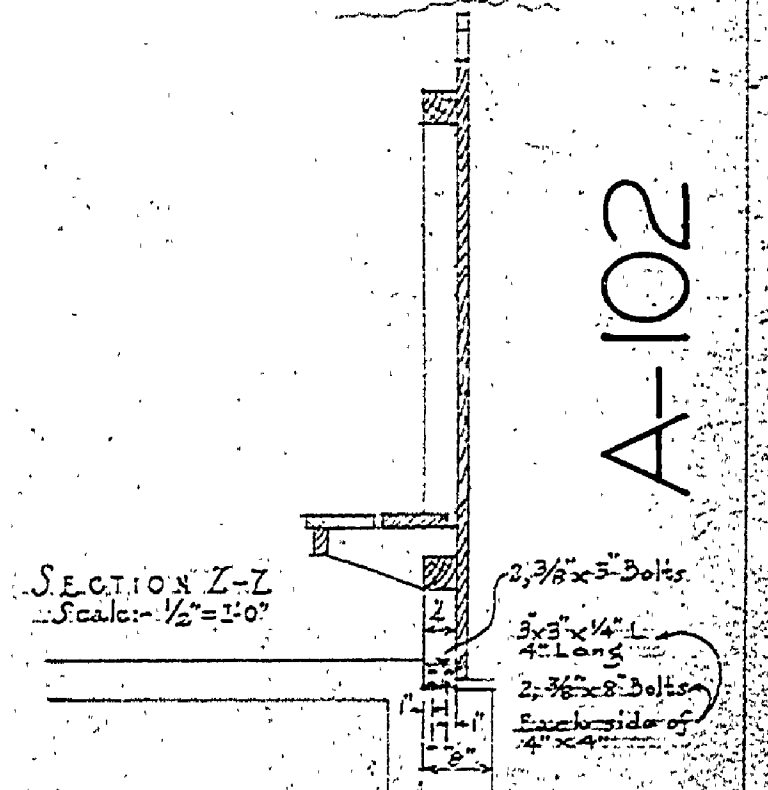

SECTION Z-Z

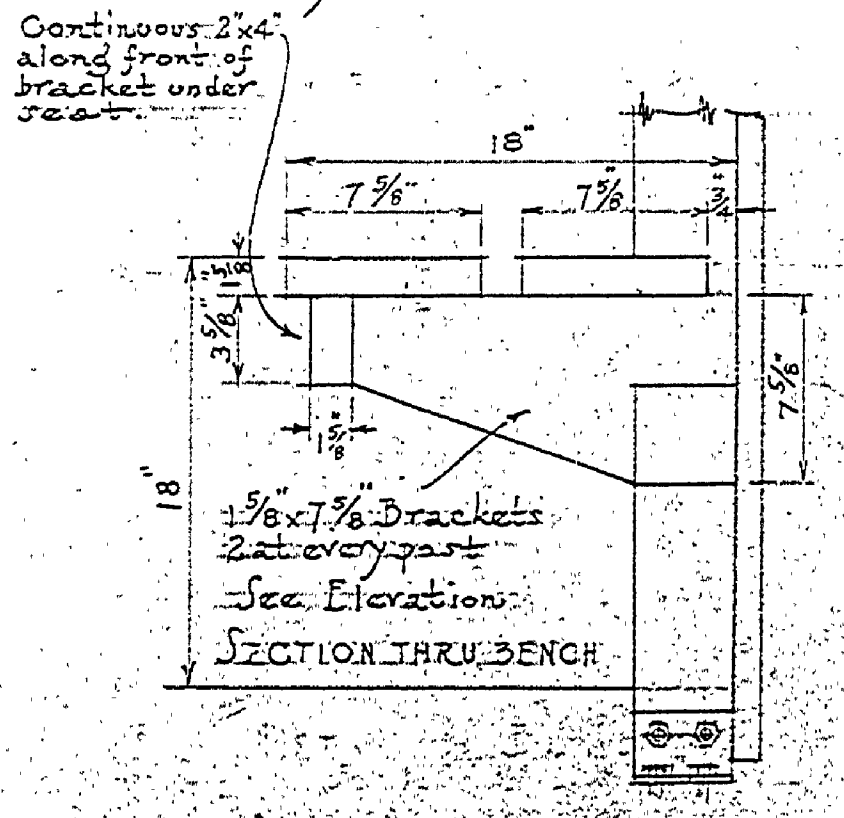

SECTION I-I BENCH

A-102